


FED. ROAD DIST. NO.	STATE	PROJ. NO.	FISCAL YEAR	SHEET NO.	TOTAL SHEETS
HAWAII	HAW.	377A-01-83M	1983	2	7

GENERAL NOTES


1. Prior to placing leveling course or resurfacing, the existing surface shall be cleaned as described in Section 310 of The Standard Specifications. Payment shall be considered incidental to Item No. 401.0500, A.C. Pavement Mix No. V.
2. All holes, cracks and large depressions shall be filled, leveled and compacted with A.C. Pavement Mix No. V prior to resurfacing as directed by the Engineer. Payment shall be made under Item No. 401.0500, A.C. Pavement Mix No. V.
3. In general, the total A.C. pavement overlay thickness shall be 1 1/2 inches unless otherwise directed by the Engineer.
4. Smooth riding connections shall be constructed at the beginning and the end of the project, at all connecting approaches, and at extra widening as directed by the Engineer. Payment for this work shall be made under Item No. 401.0500, A.C. Pavement Mix No. V.
5. The Contractor's attention is directed to Sub-Section 104.04 of The Standard Specifications concerning maintenance of traffic and Section 645 of the Special Provisions concerning Traffic Control.
6. The Contractor shall construct tapers at driveways and sideroads as shown on the plans, unless otherwise directed by the Engineer. Payment for this work shall be made under Item No. 401.0500, A.C. Pavement Mix V
7. The Contractor shall remove all existing raised pavement markers from the area to be resurfaced. For additional requirements, refer to Section 310 - Brooming Off of the Special Provisions.
8. The Contractor shall reference all existing pavement markings prior to resurfacing. Final placement of the new pavement markings shall be as approved by the Engineer. Payment for this work shall be considered incidental to new pavement markers and striping. For installation of pavement markers and striping, See Standard Detail, DT 300.
9. Preparation of shoulder areas after resurfacing shall be done by State Forces.
10. The Contractor shall notify the State, in writing, two weeks prior to starting paving operations.
11. Smooth riding connections at dirt driveways after resurfacing shall be done by State Forces.
12. All construction signs shall be left in place until all construction items have been completed. Contractor shall obtain prior approval from the Engineer to remove construction signs.

ORIGINAL PLAN	SURVEY PLOTTED BY	DATE
NOTE BOOK	DRAWN BY	
No.	DESIGNED BY	
	CHECKED BY	

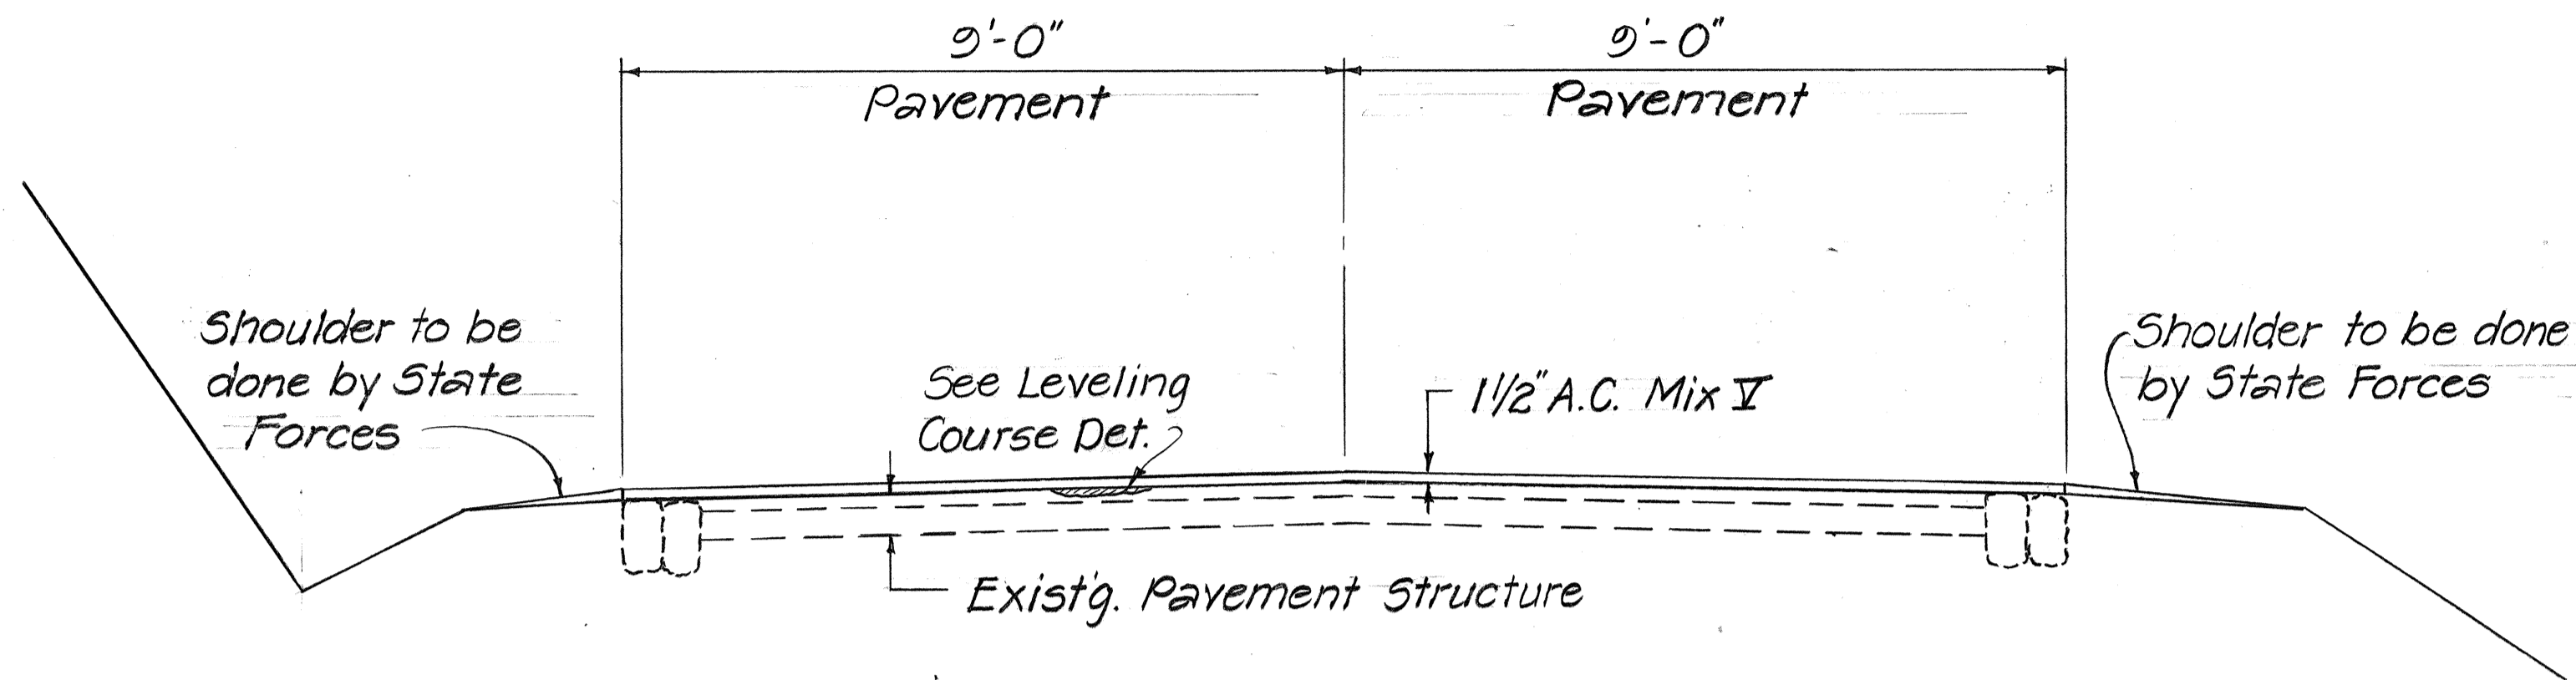


TYPICAL SECTION

Scale: 1/2" = 1'-0"

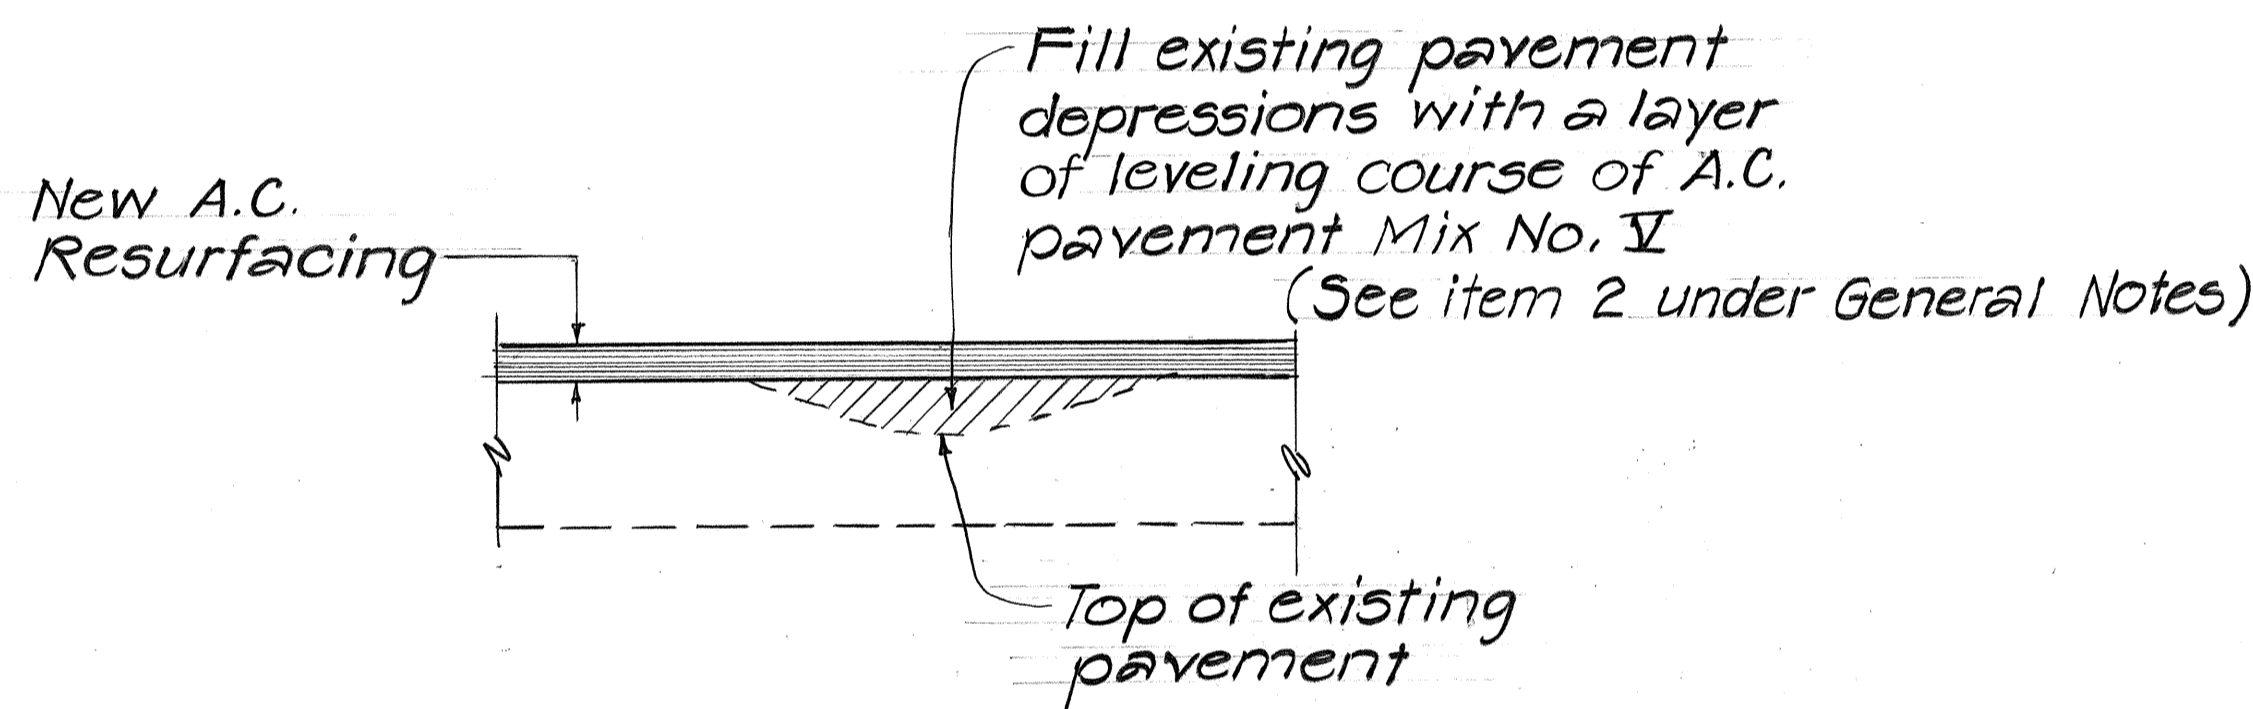

LEVELING COURSE DETAIL

Not to Scale

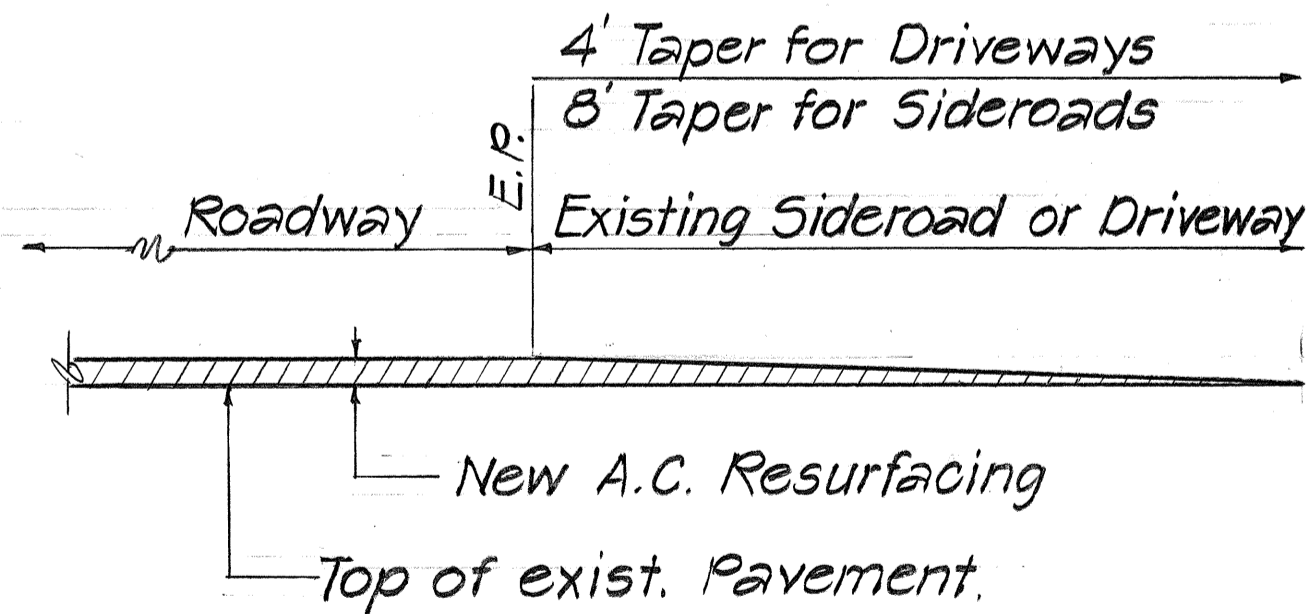

TYPICAL SECTION OF SIDEROAD AND DRIVEWAY CONNECTIONS

Scale: 1" = 1'-0"

SUMMARY- RAISED PAV'T. MARKERS

Station to Station	Existing Stripe	Distance (Ft.)	Item No. 629.2080 Type "J" (Each)	Item No. 629.2040 Type "D" (Each)
106+00 to 114+36	No Passing	836	-	424
114+36 to 121+83	Passing	747	752	200
121+83 to 130+06	No. Passing	823	-	42
130+06 to 133+44	Passing	338	352	100
133+44 to 232+00	No Passing	9,856	-	4940
TOTAL			1104	608
			104	610

STATE OF HAWAII DEPARTMENT OF TRANSPORTATION LAND TRANSPORTATION FACILITIES DIVISION
TYPICAL SECTION, GENERAL NOTES, PAYEMENT MARKERS
HALEAKALA HWY. RESURFACING M.P. 1.3 TO M.P. 3.7
PROJ. NO. 377A-01-83M
SCALE: AS NOTED
JUNE 1982
SHEET No. 1 OF 7 SHEETS