
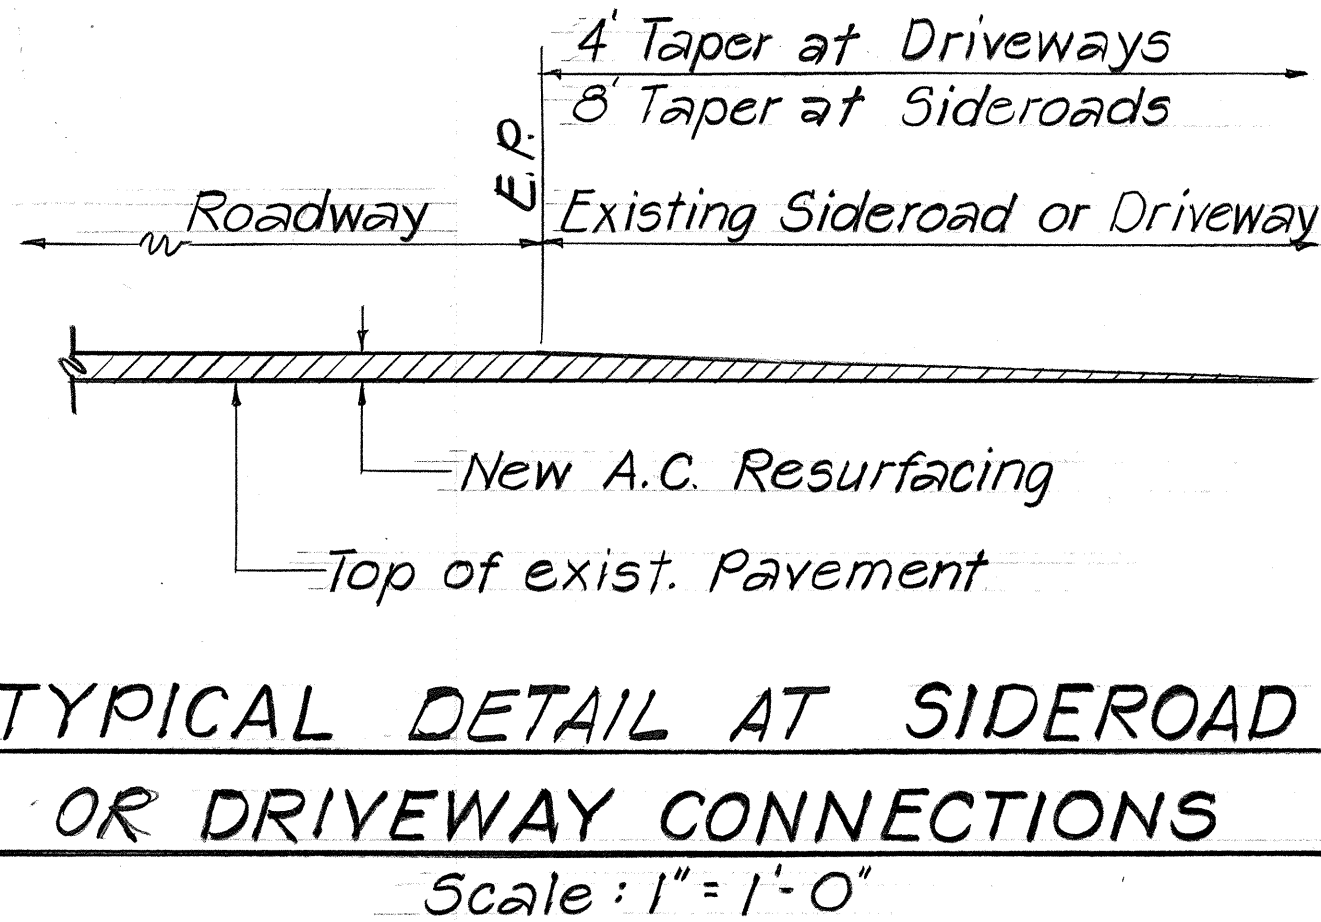
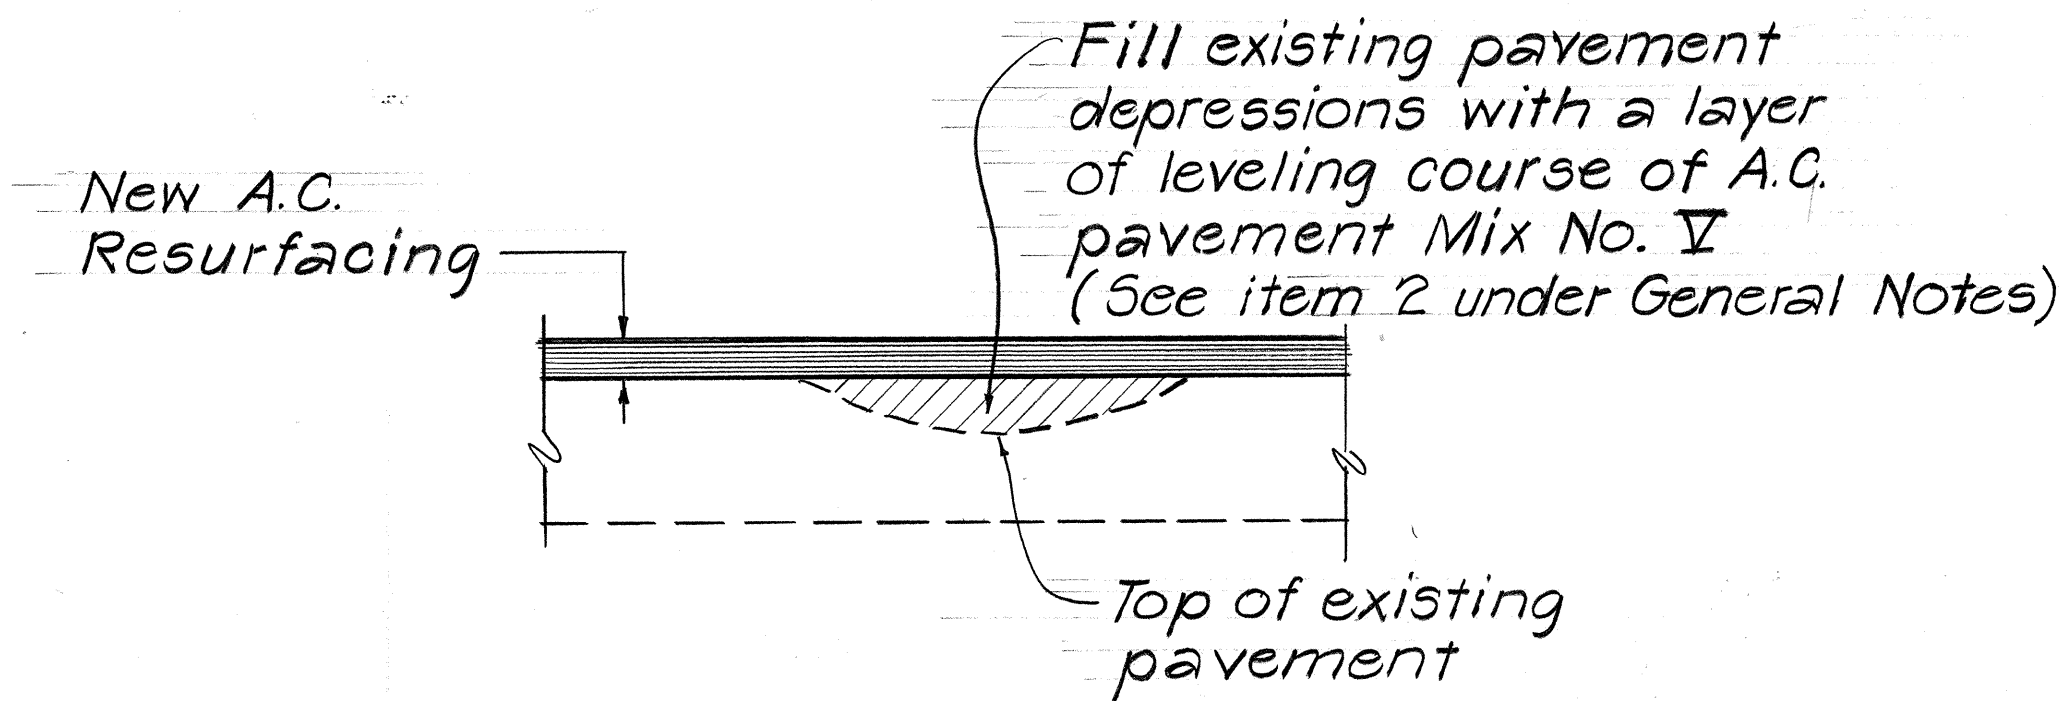


FED. ROAD DIST. NO.	STATE	PROJ. NO.	FISCAL YEAR	SHEET NO.	TOTAL SHEETS
HAWAII	HAW.	377A-01-85M	1985	2	7

# GENERAL NOTES

1. Prior to placing leveling course or resurfacing, the existing surface shall be cleaned as described in Section 310 of The Standard Specifications. Payment shall be considered incidental to Item No. 401.0500, A.C. Pavement Mix No. V.
2. All holes, cracks and large depressions shall be filled, leveled and compacted with A.C. Pavement Mix No. V prior to resurfacing as directed by the Engineer. Payment shall be made under Item No. 401.0500, A.C. Pavement Mix No. V.
3. In general, the total A.C. pavement overlay thickness shall be 1 1/2 inches unless otherwise directed by the Engineer.
4. Smooth riding connections shall be constructed at the beginning and the end of the project, at all connecting approaches, and at extra widening as directed by the Engineer. Payment for this work shall be made under Item No. 401.0500, A.C. Pavement Mix No. V.
5. The Contractor's attention is directed to Sub-Section 104.04 of The Standard Specifications concerning maintenance of traffic and Section 645 of the Special Provisions concerning Traffic Control.
6. The Contractor shall construct tapers at driveways and sideroads as shown on the plans, unless otherwise directed by the Engineer. Payment for this work shall be made under Item No. 401.0500, A.C. Pavement Mix V
7. The Contractor shall remove all existing raised pavement markers from the area to be resurfaced. For additional requirements, refer to Section 310-Brooming Off of the Special Provisions.
8. The Contractor shall reference all existing pavement markings prior to resurfacing. Final placement of the new pavement markings shall be as approved by the Engineer. Payment for this work shall be considered incidental to new pavement markers and striping. For installation of pavement markers and striping, See Standard Detail, DT 300.
9. After resurfacing, shoulder areas shall be done by State Forces.
10. The Contractor shall notify the State, in writing, two weeks prior to starting paving operations.
11. Stop bars shall be paid under Item No. 629.1010, Pavement Striping. Final placement of new stop bars shall be approved by the Engineer.
12. All construction signs shall be left in place until all construction items have been completed. Contractor shall obtain prior approval from the Engineer to remove construction signs.

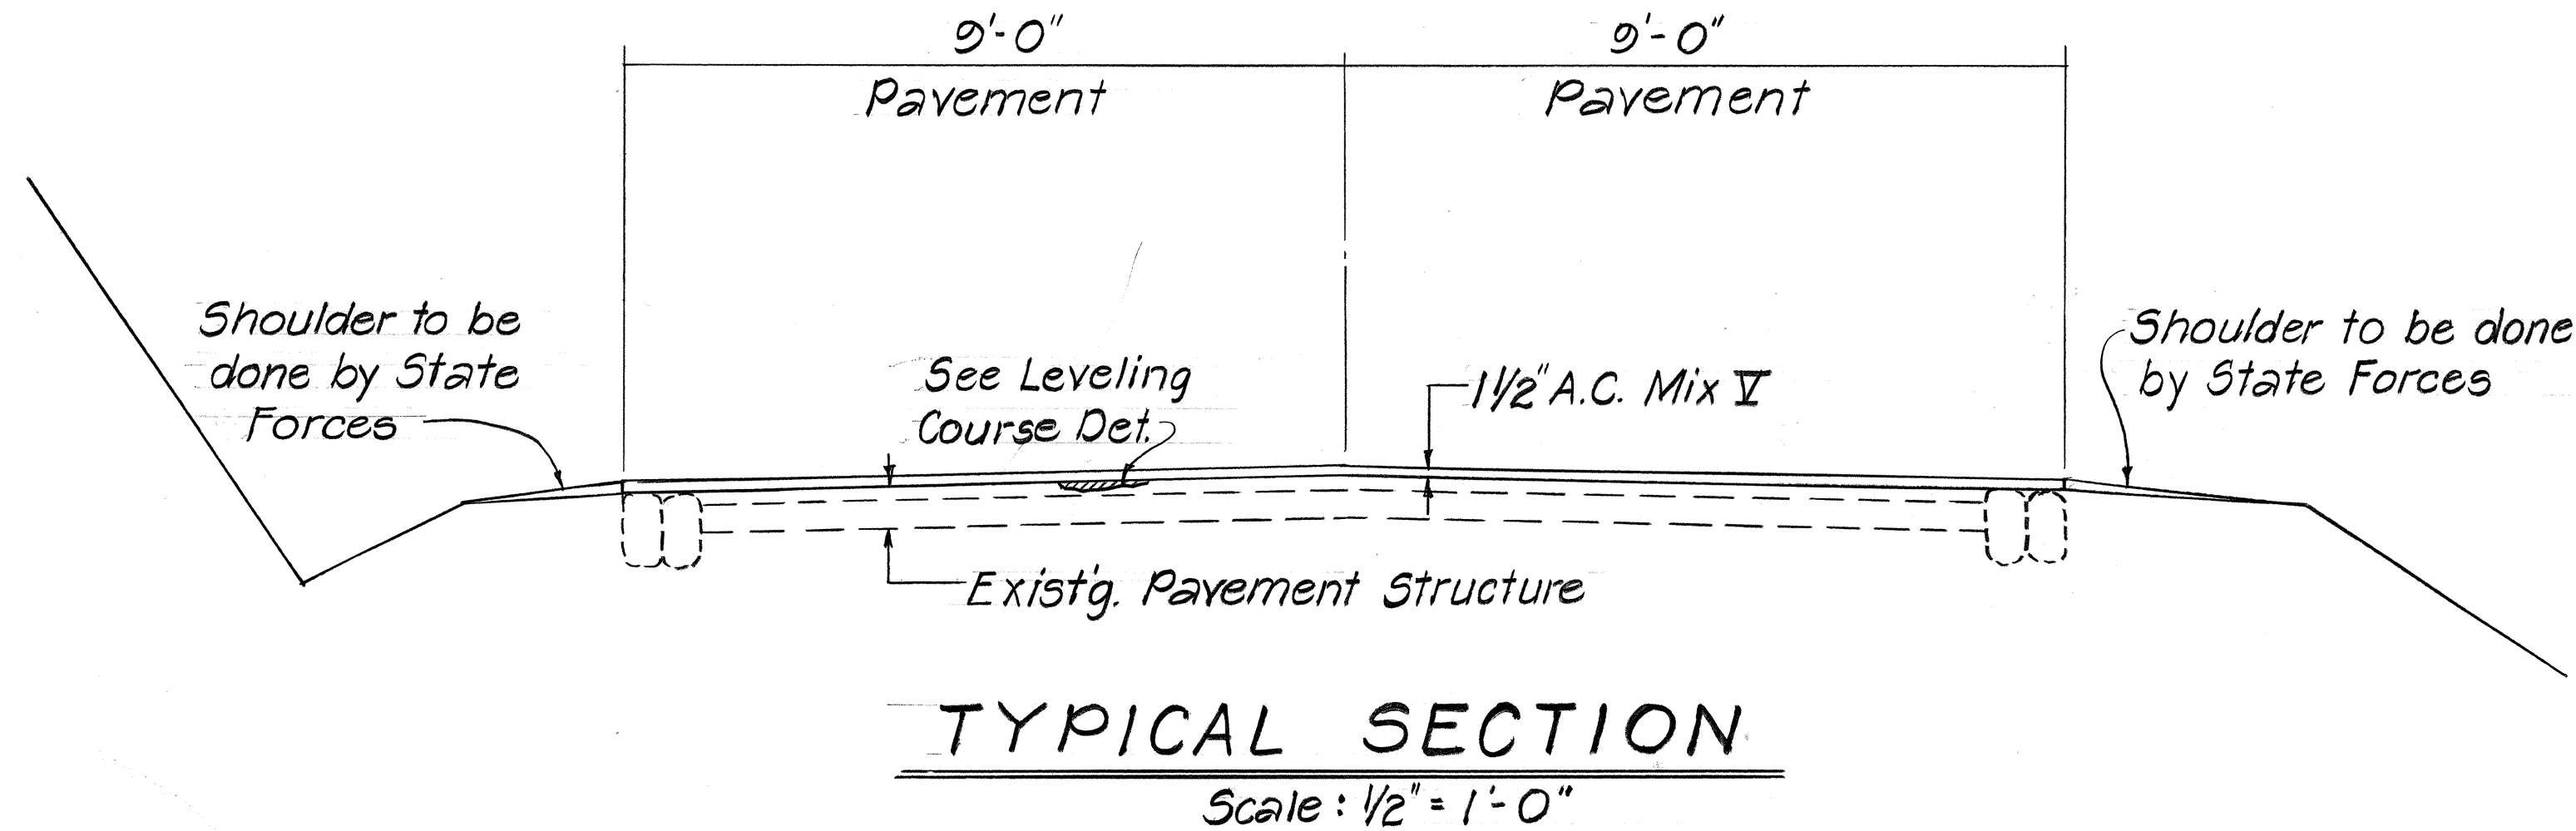

# SUMMARY - RAISED PAV'T. MARKERS

Station to Station	New Striping	Distance (Ft.)	Item No. 629.2080 Type "J" (Each)	Item No. 629.2040 Type "D" (Each)
232+00 to 251+60	No Passing	1,960	-	98
251+60 to 255+40	Passing	380	38	10
255+40 to 285+30	No Passing	2,990	-	150
285+30 to 288+60	Passing	330	33	9
288+60 to 297+30	No Passing	870	-	44
297+30 to 301+45	Passing	415	42	11
301+45 to 335+85	No Passing	3,440	-	172
SEE REVISED STRIPING LAYOUT ON PLAN SHEET NO. 3				
TOTAL			113	494

STATE OF HAWAII

DEPARTMENT OF TRANSPORTATION

LAND TRANSPORTATION FACILITIES DIVISION

TYPICAL SECTION, GENERAL

NOTES, PAVEMENT MARKERS

HALEAKALA HWY. RESURFACING,

MILEPOST 4 TO CRATER ROAD

PROJ. NO. 377A-01-85M

SCALE: AS NOTED      DATE: MAY 1984

SHEET NO. 1 OF 1 SHEETS