
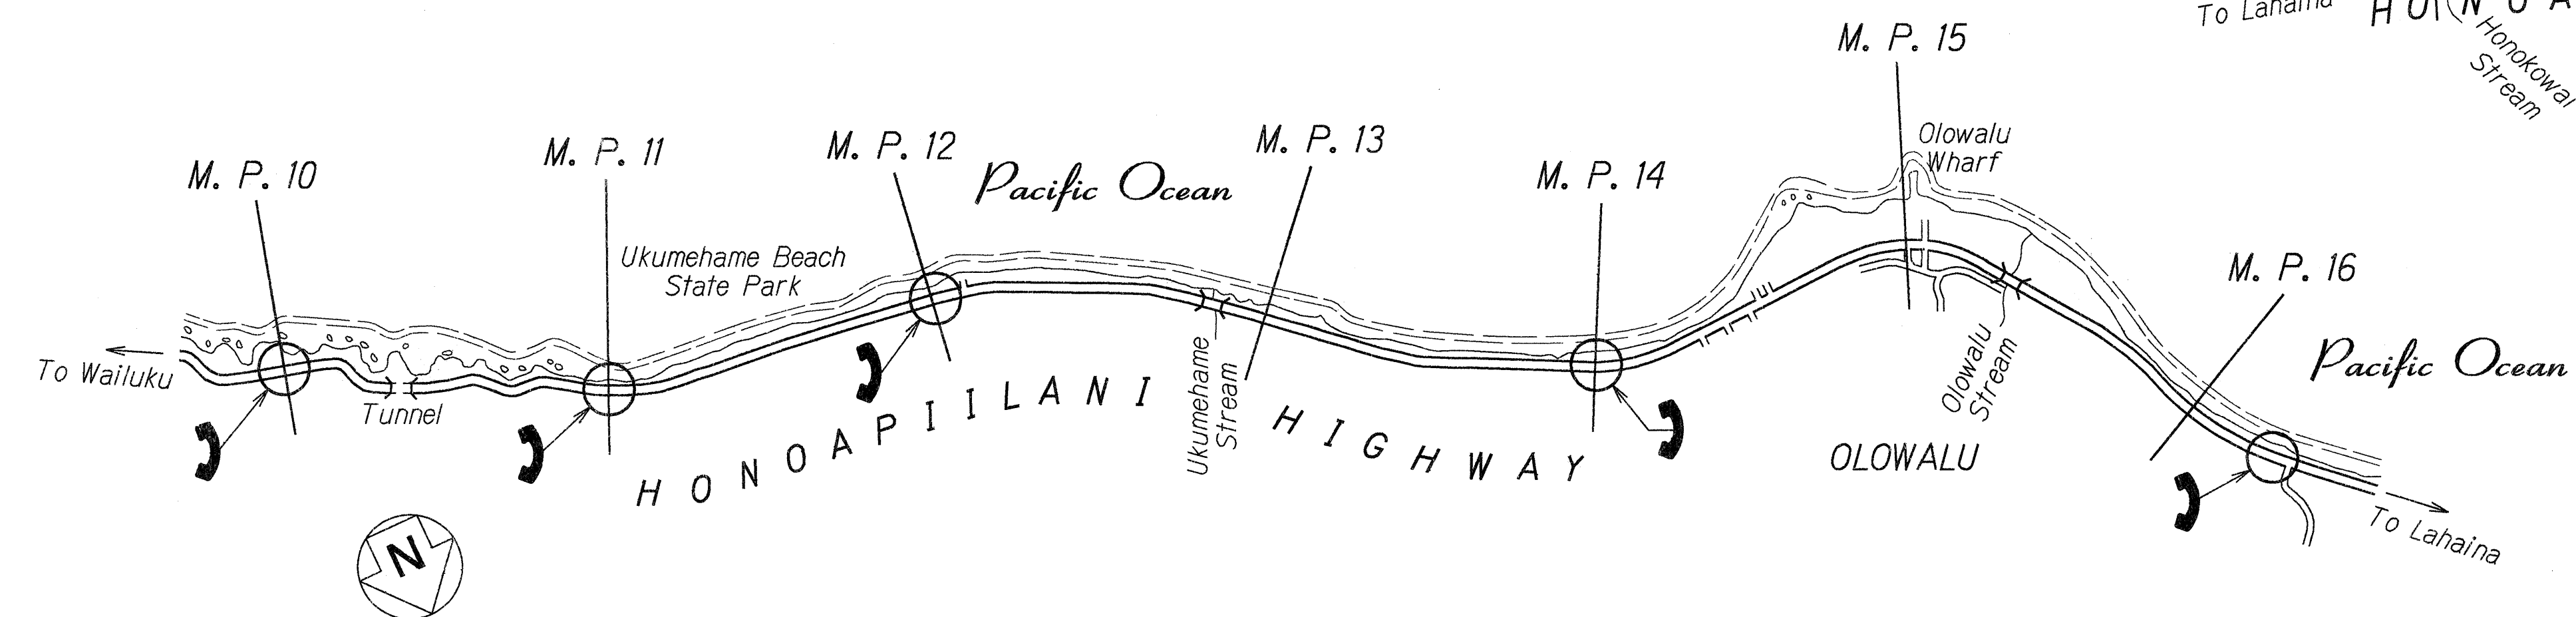
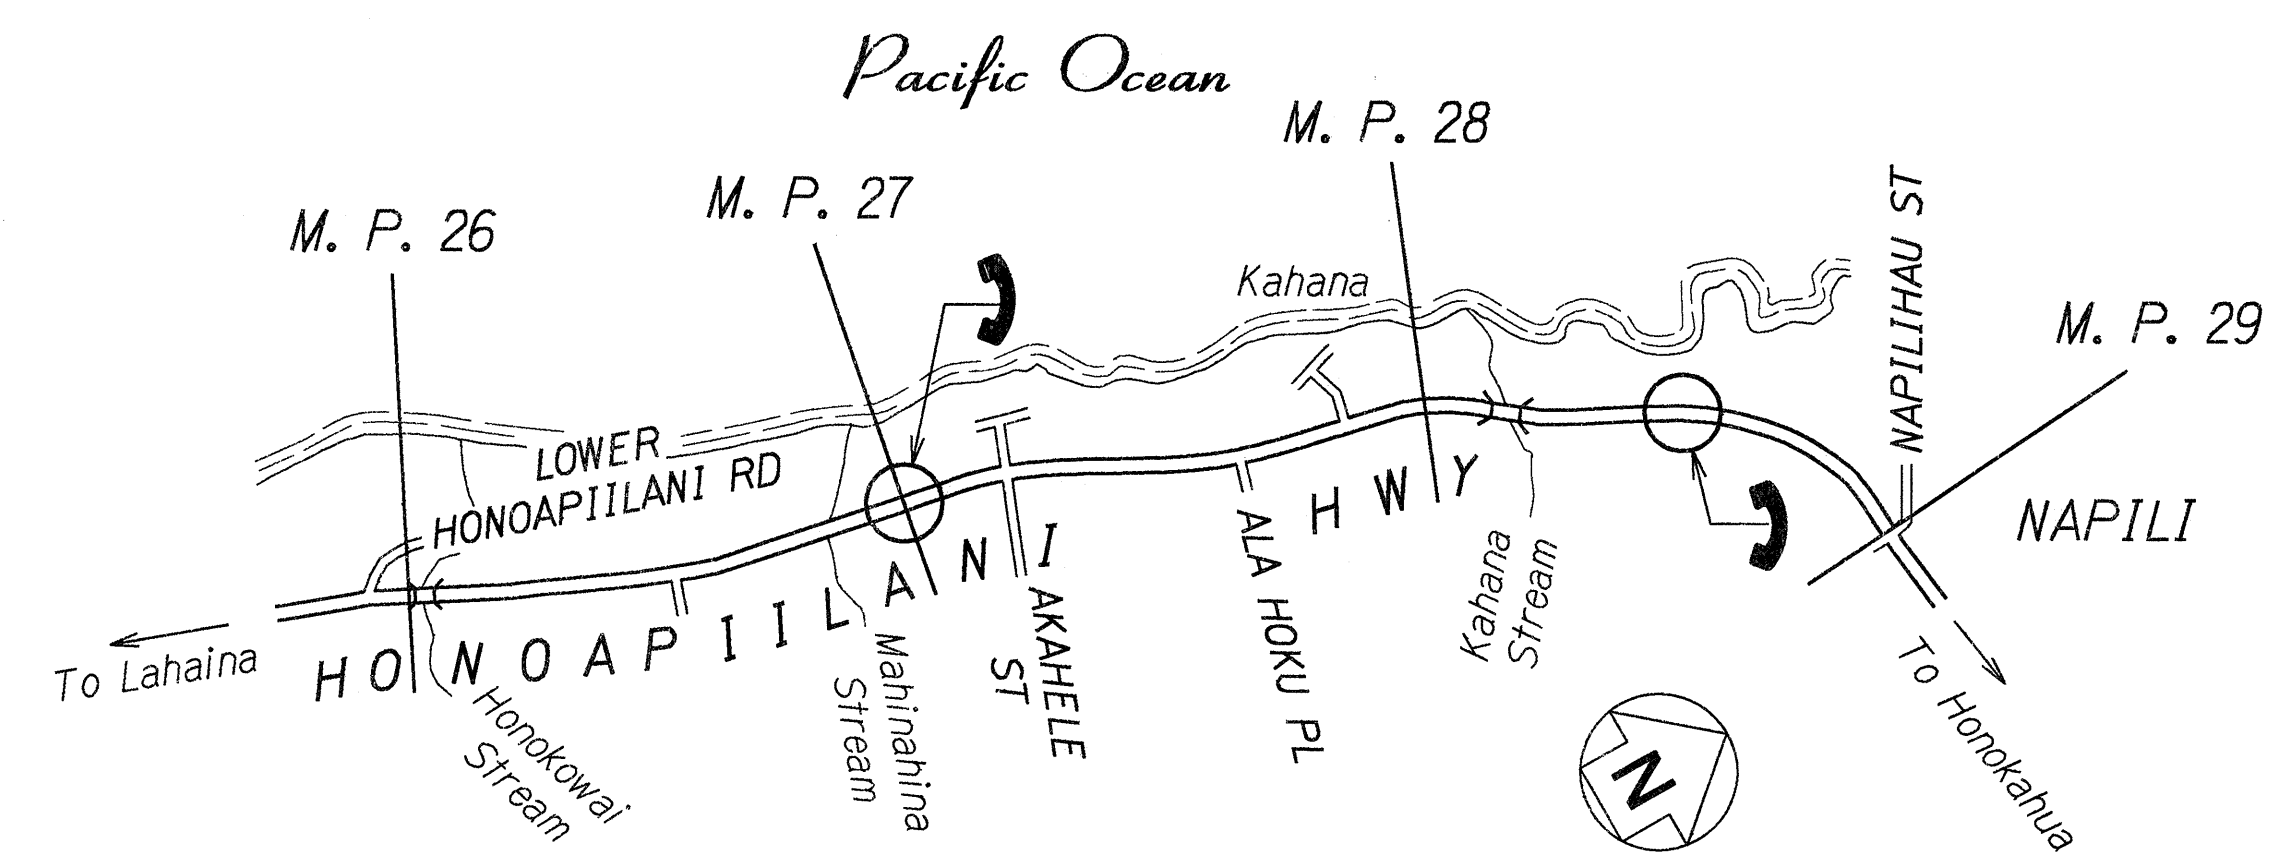
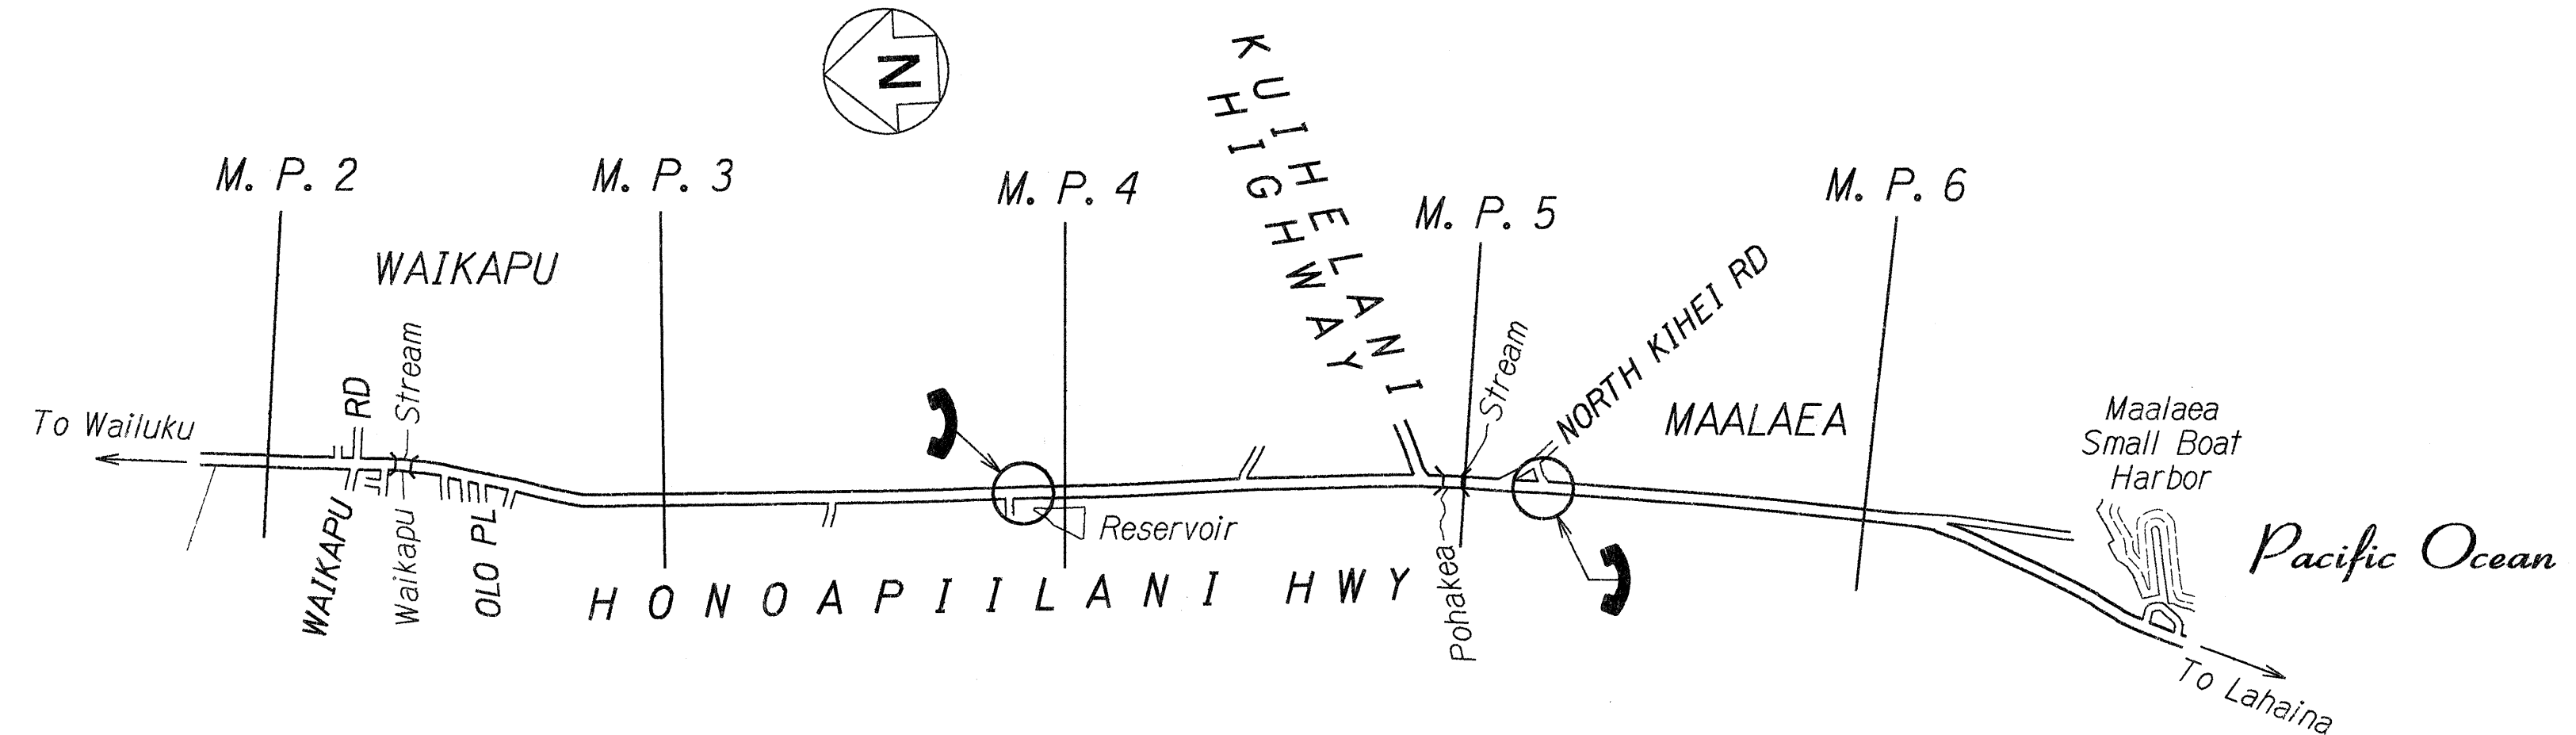


FED. ROAD DIST. NO.	STATE	PROJ. NO.	FISCAL YEAR	SHEET NO.	TOTAL SHEETS
HAWAII	HAW.	HWY-M-07-96	1996	4	8

EMERGENCY TELEPHONE LOCATIONS	
HONOAPIILANI HIGHWAY – ROUTE 30	
M. P. 3.9	M. P. 14.0
M. P. 5.2	M. P. 16.3
M. P. 10.0	M. P. 27.0
M. P. 11.0	M. P. 28.5
M. P. 12.0	

Emergency Telephone

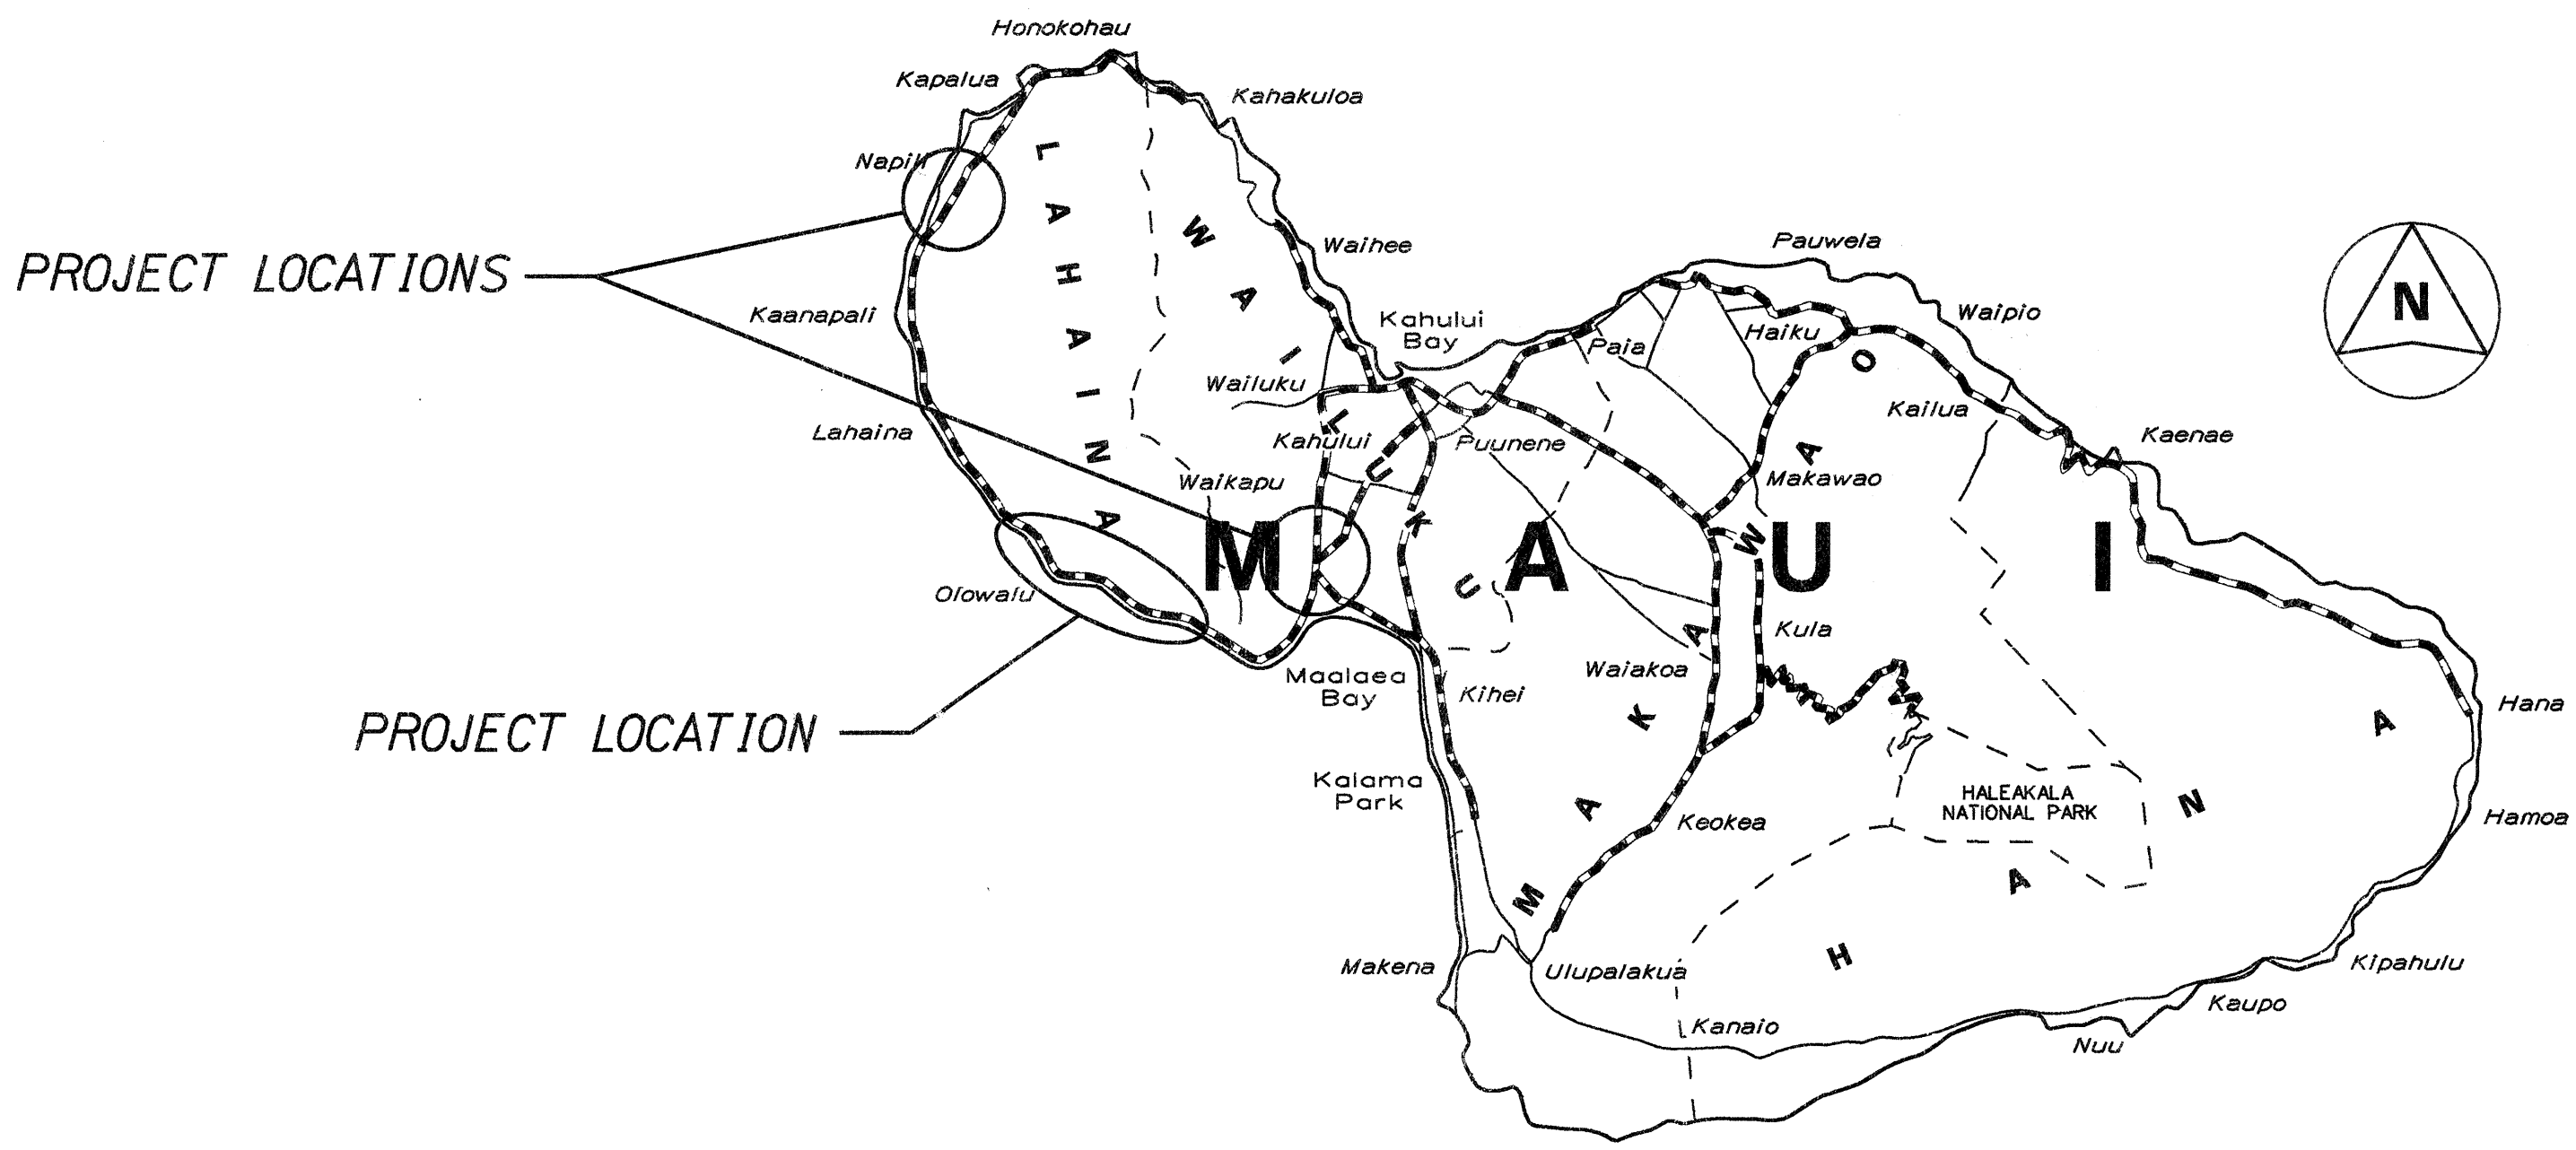

LAYOUT PLAN
HONOAPIILANI HIGHWAY - ROUTE 30

DATE	_____
DESIGNED BY	_____
TRACED BY	_____
NOTED BY	_____
CHECKED BY	_____
ORIGINAL PLAN	_____

STATE OF HAWAII
DEPARTMENT OF TRANSPORTATION
HIGHWAYS DIVISION

HONOAPIILANI HIGHWAY
LAYOUT PLAN
Emergency Telephones at Various
Locations, Maui
Project No. HWY-M-07-96

Scale: Not to Scale Date: February, 1996

SHEET No. 1 OF 4 SHEETS

