
FED. ROAD DIST. NO. STATE PROJ. NO. FISCAL SHEET NO. SHEETS

HAWAII HAW. 377A-01-11 2014 10 28

True North
Scale: 1"=5'

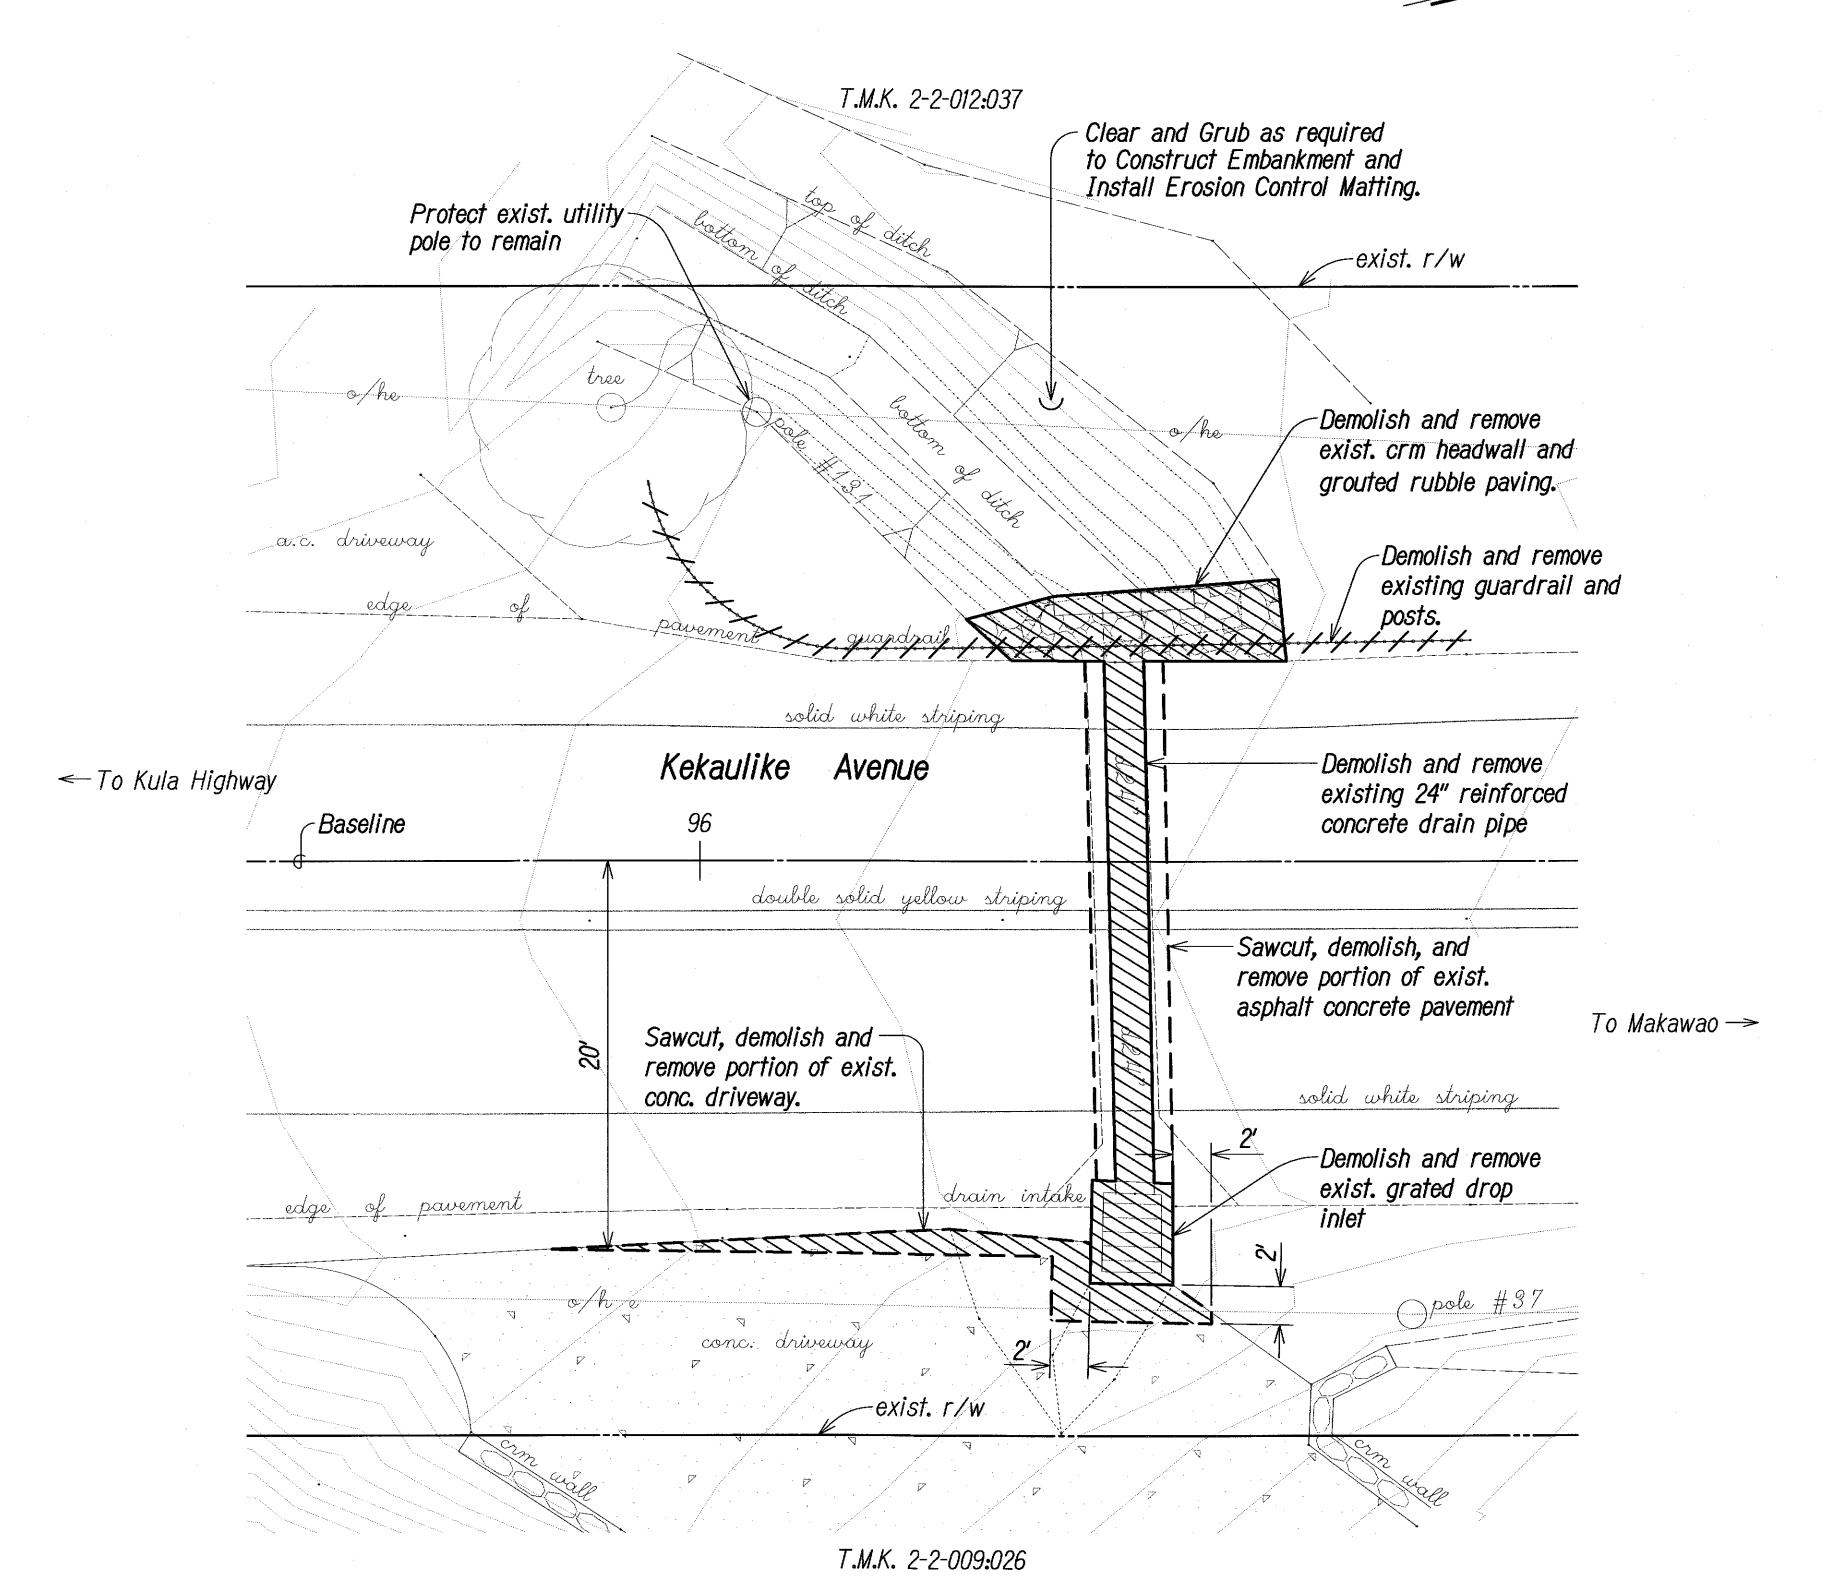

DEMOLITION PLAN - EXIST DRAIN LINE

Scale: 1" = 5'

<u>Note:</u>

Sawcutting, demolition, and removal of exist. concrete driveway will not be paid for separately but shall be included with Item No. 202.0100.



THIS WORK WAS PREPARED BY ME OR UNDER MY SUPERVISION.

Paren, Inc.
dbo PARK ENGINEERING

APRIL 30, 2014

LIC. EXP. DATE

STATE OF HAWAI'I
DEPARTMENT OF TRANSPORTATION
HIGHWAYS DIVISION

DEMOLITION PLAN

KEKAULIKE AVENUE
Drainage Improvements
Mile Post 7.6 to Mile Post 7.9
PROJECT NO. 377A-01-11

Scale: As Shown Date: September 2013

SHEET No. DM1 OF DM1 SHEETS