

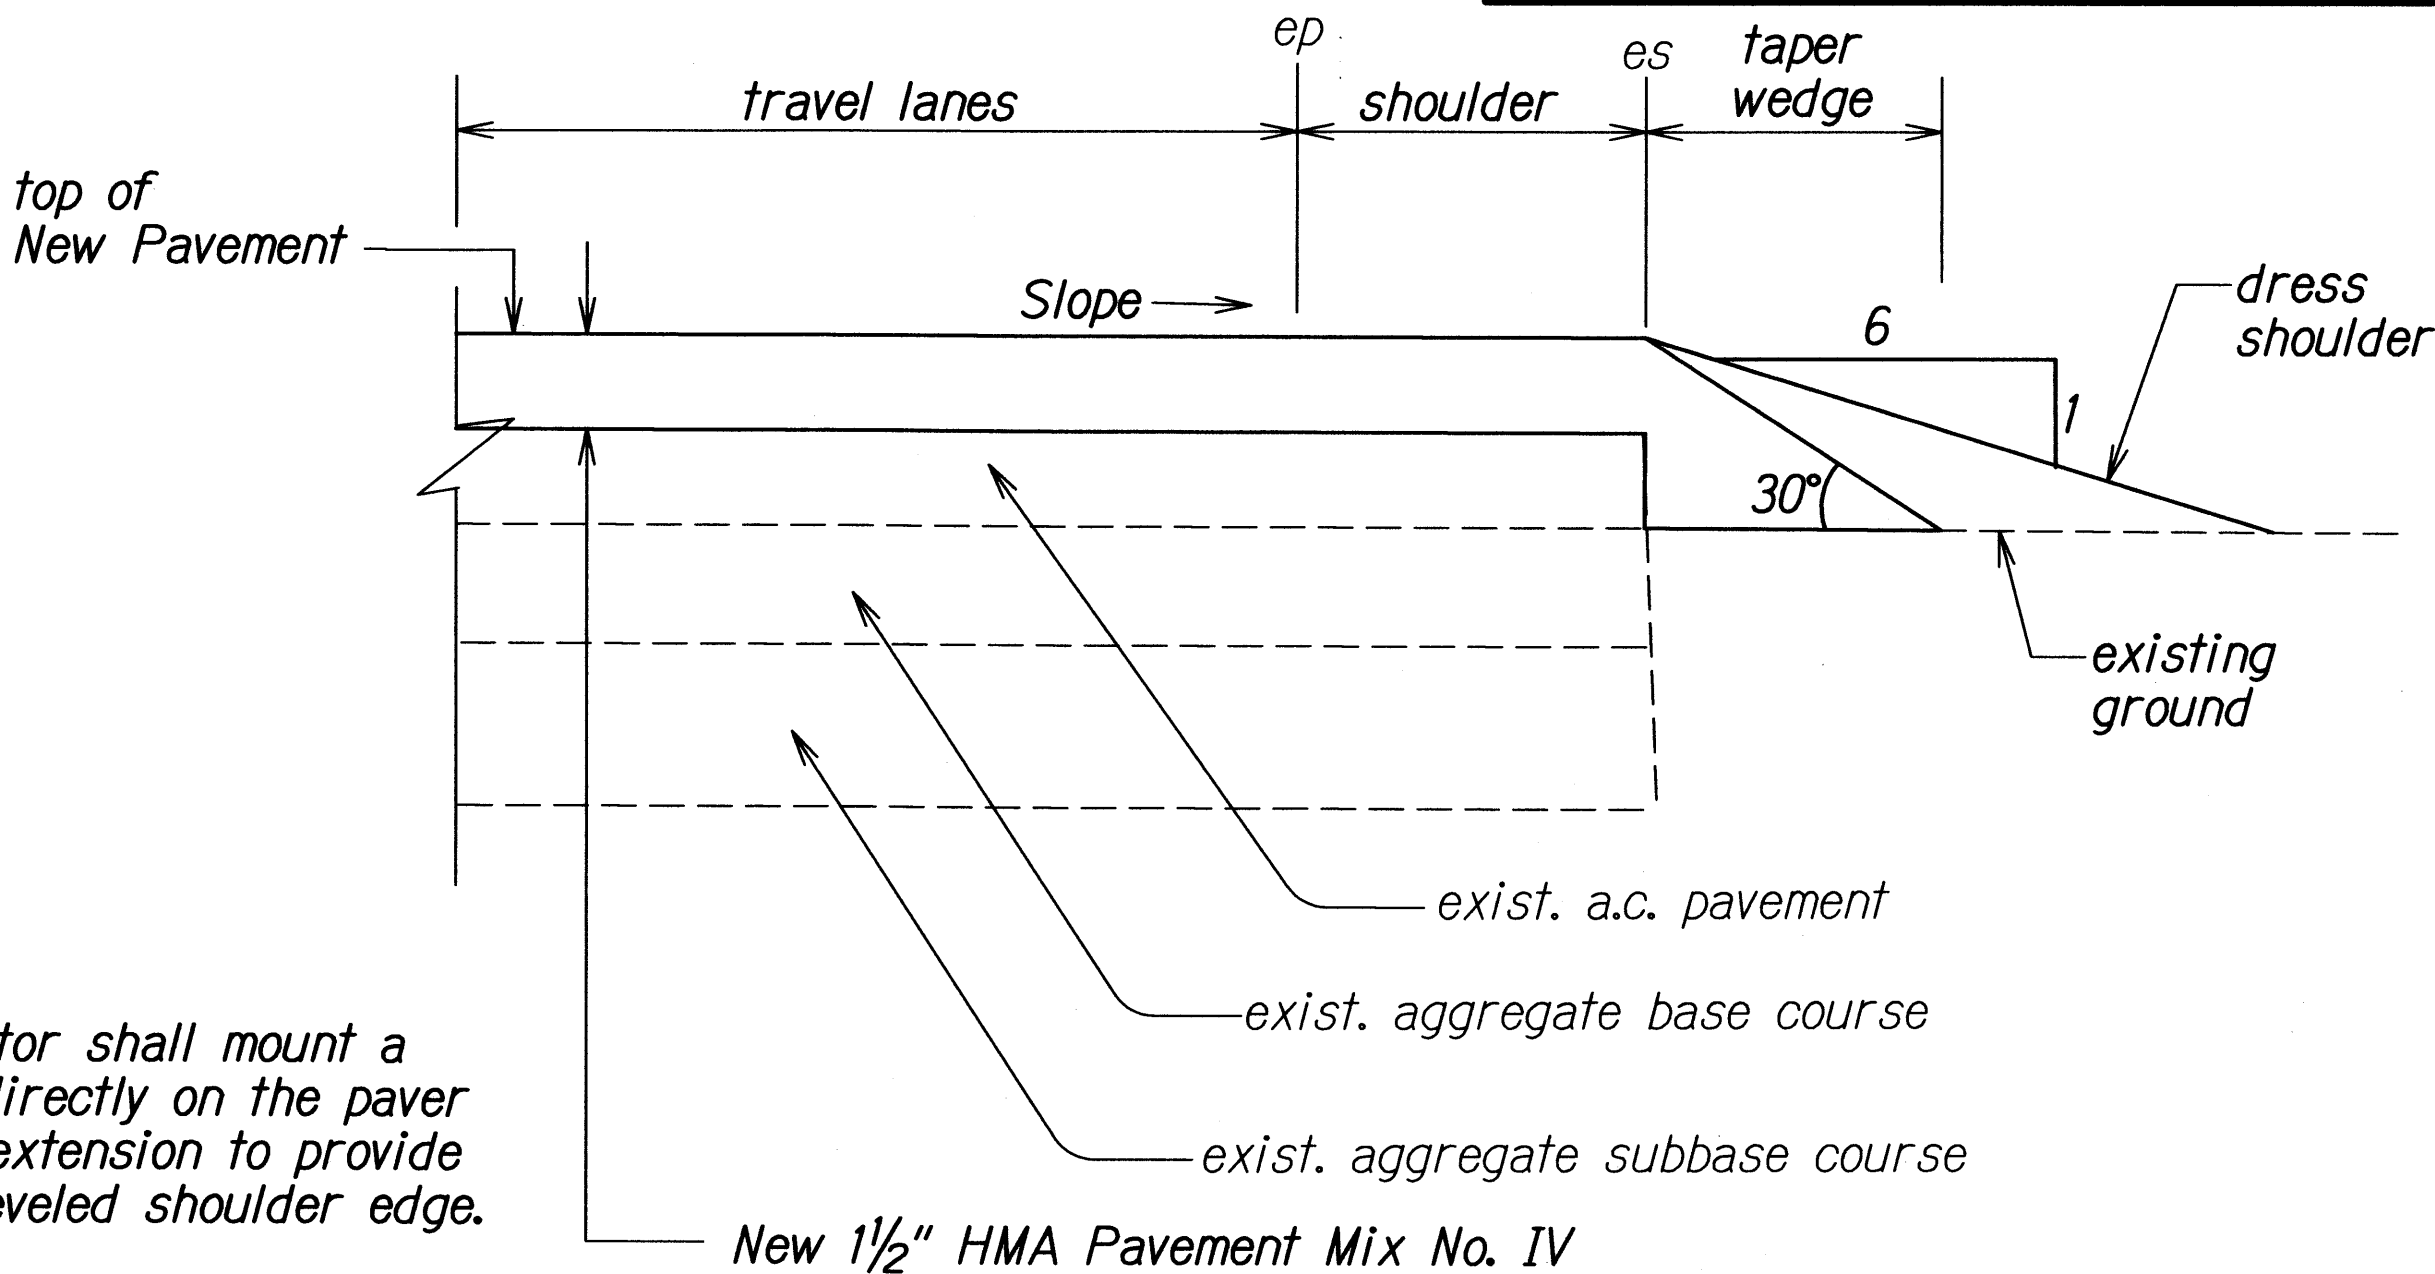
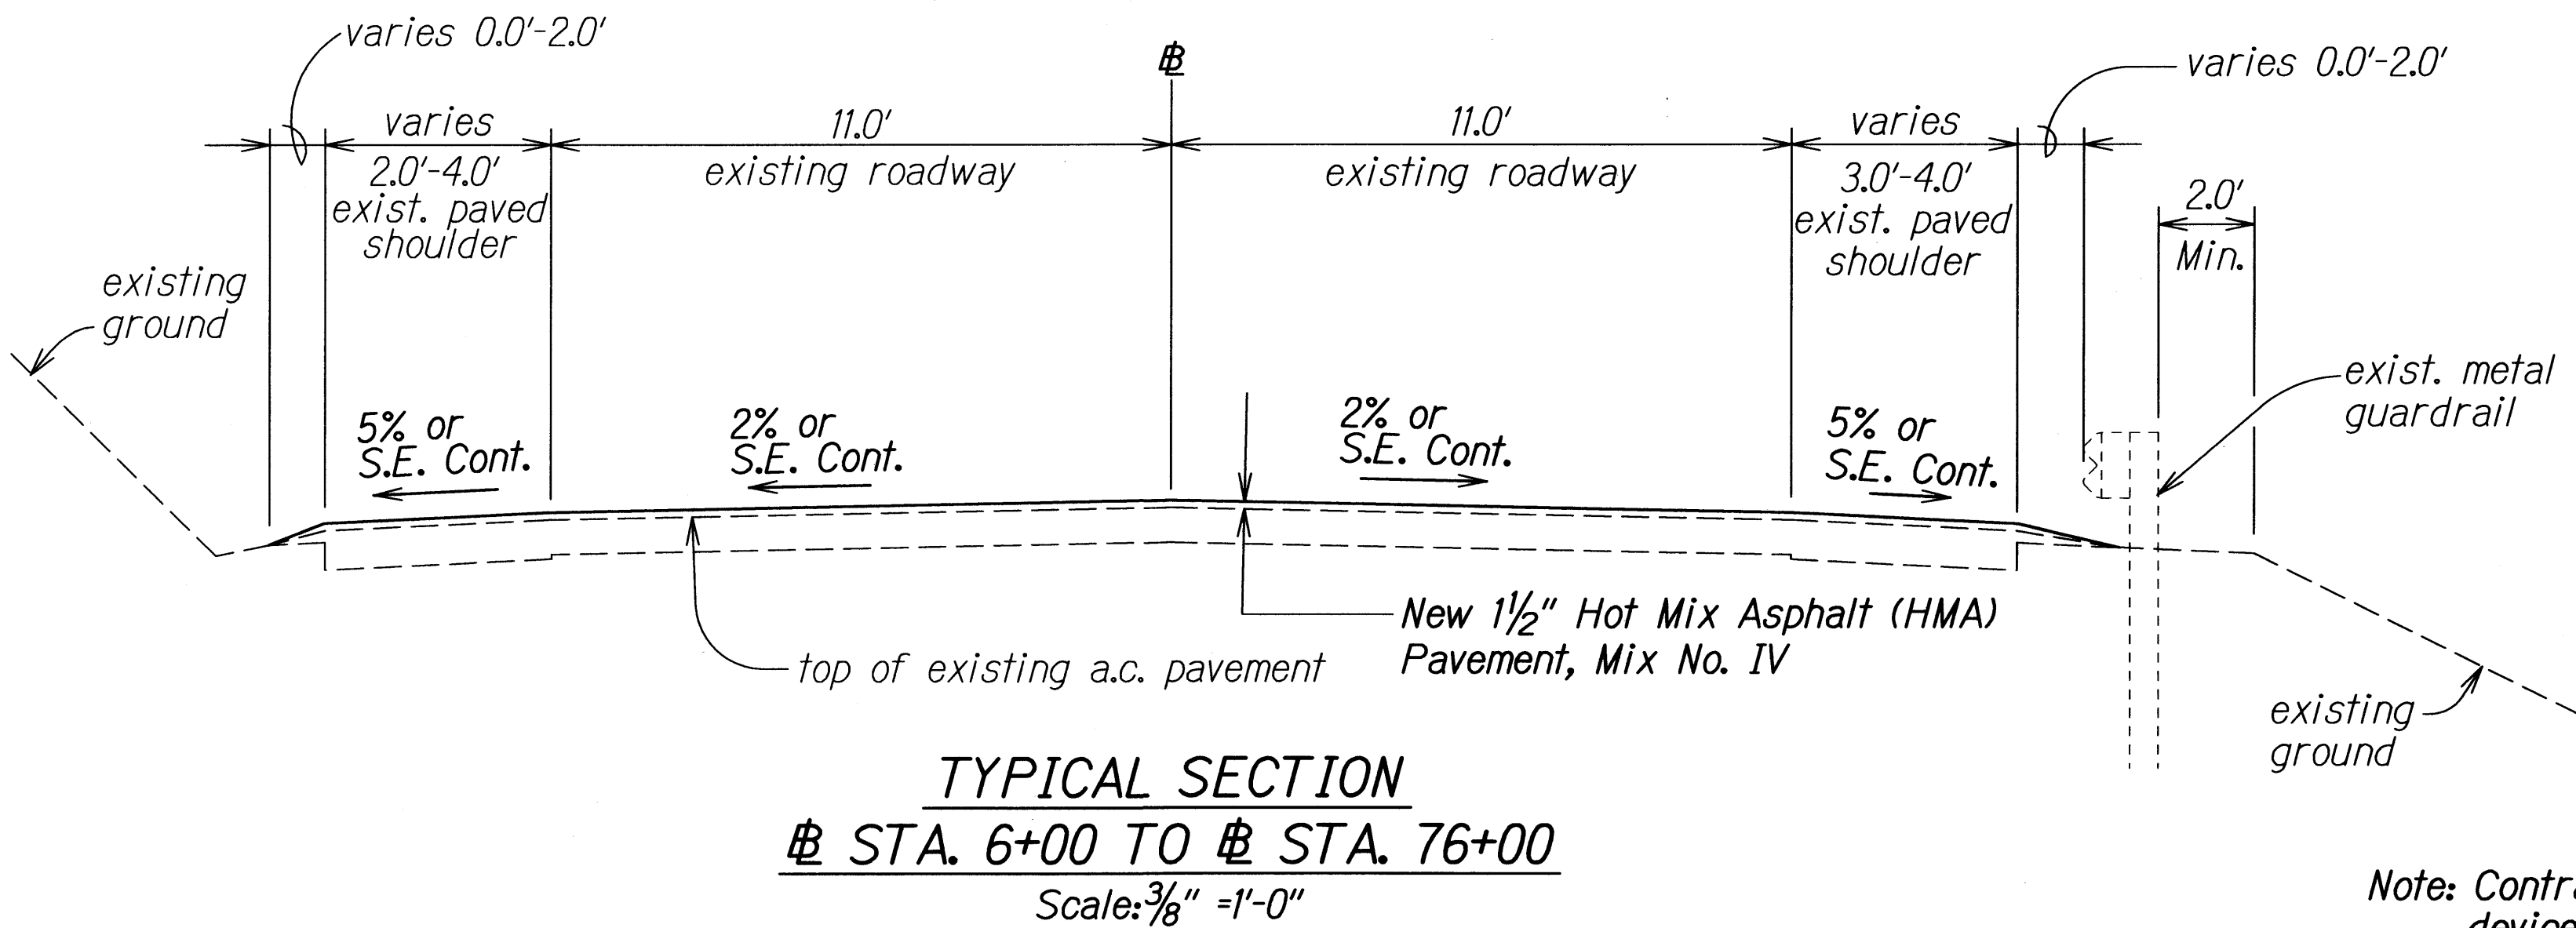
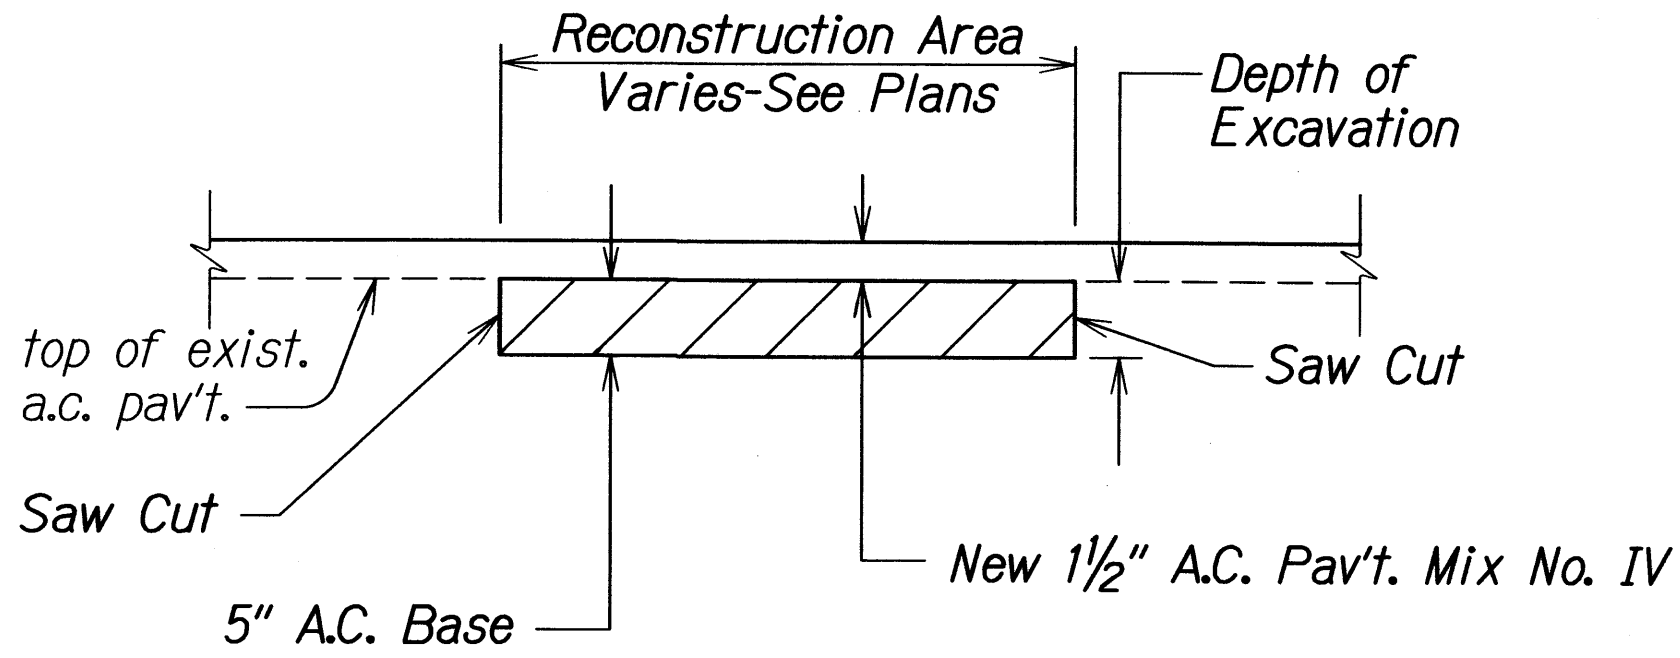
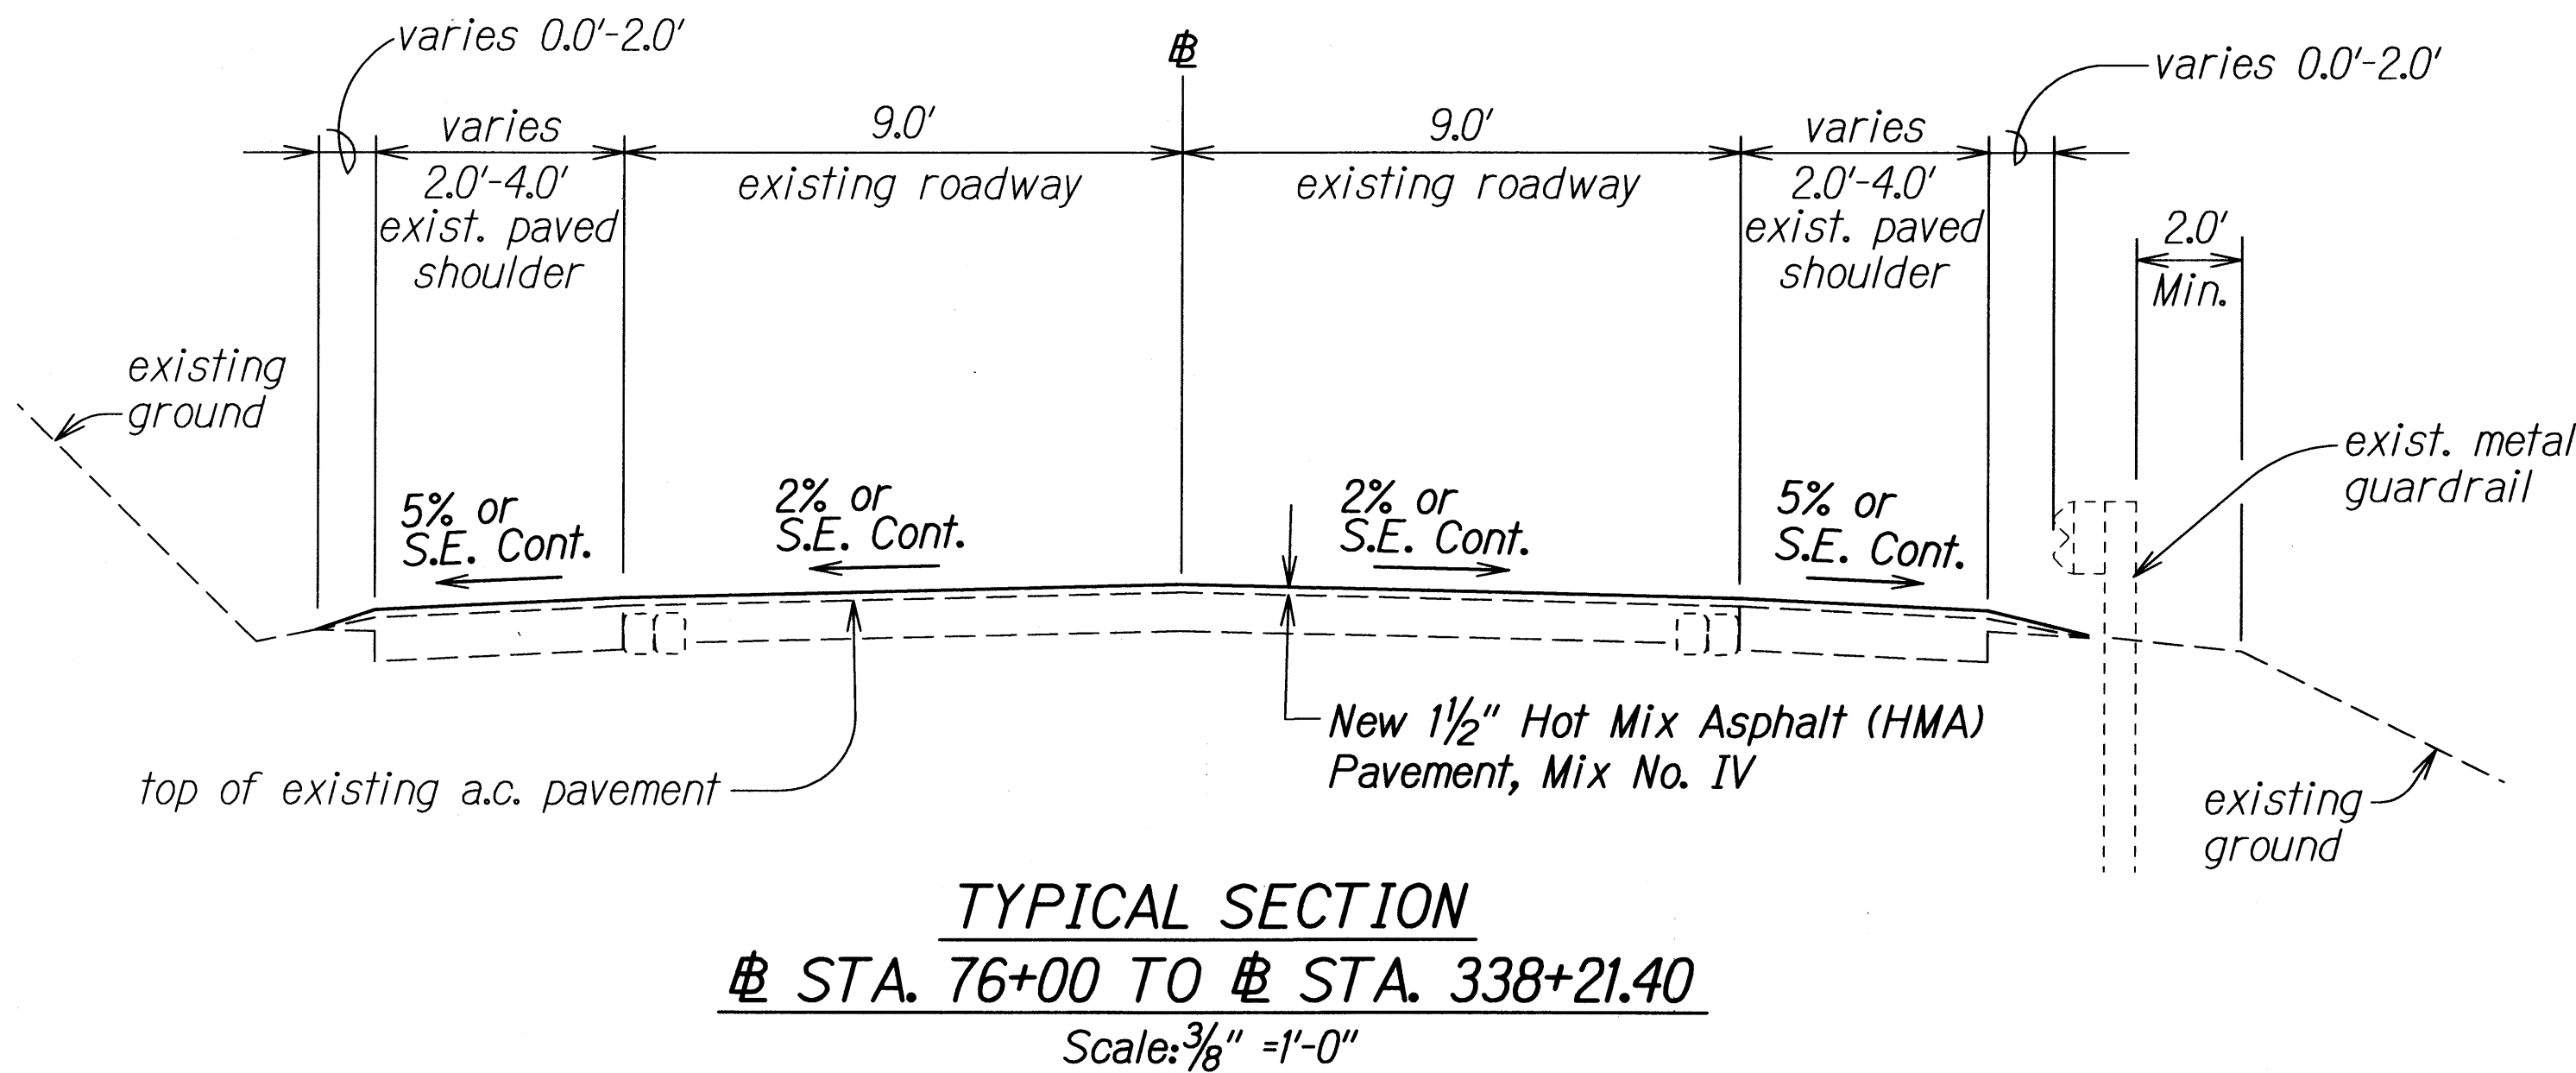


FED. ROAD DIST. NO.	STATE	FED. AID PROJ. NO.	FISCAL YEAR	SHEET NO.	TOTAL SHEETS
HAWAII	HAW.	STP-0377(005)	2011	6	24

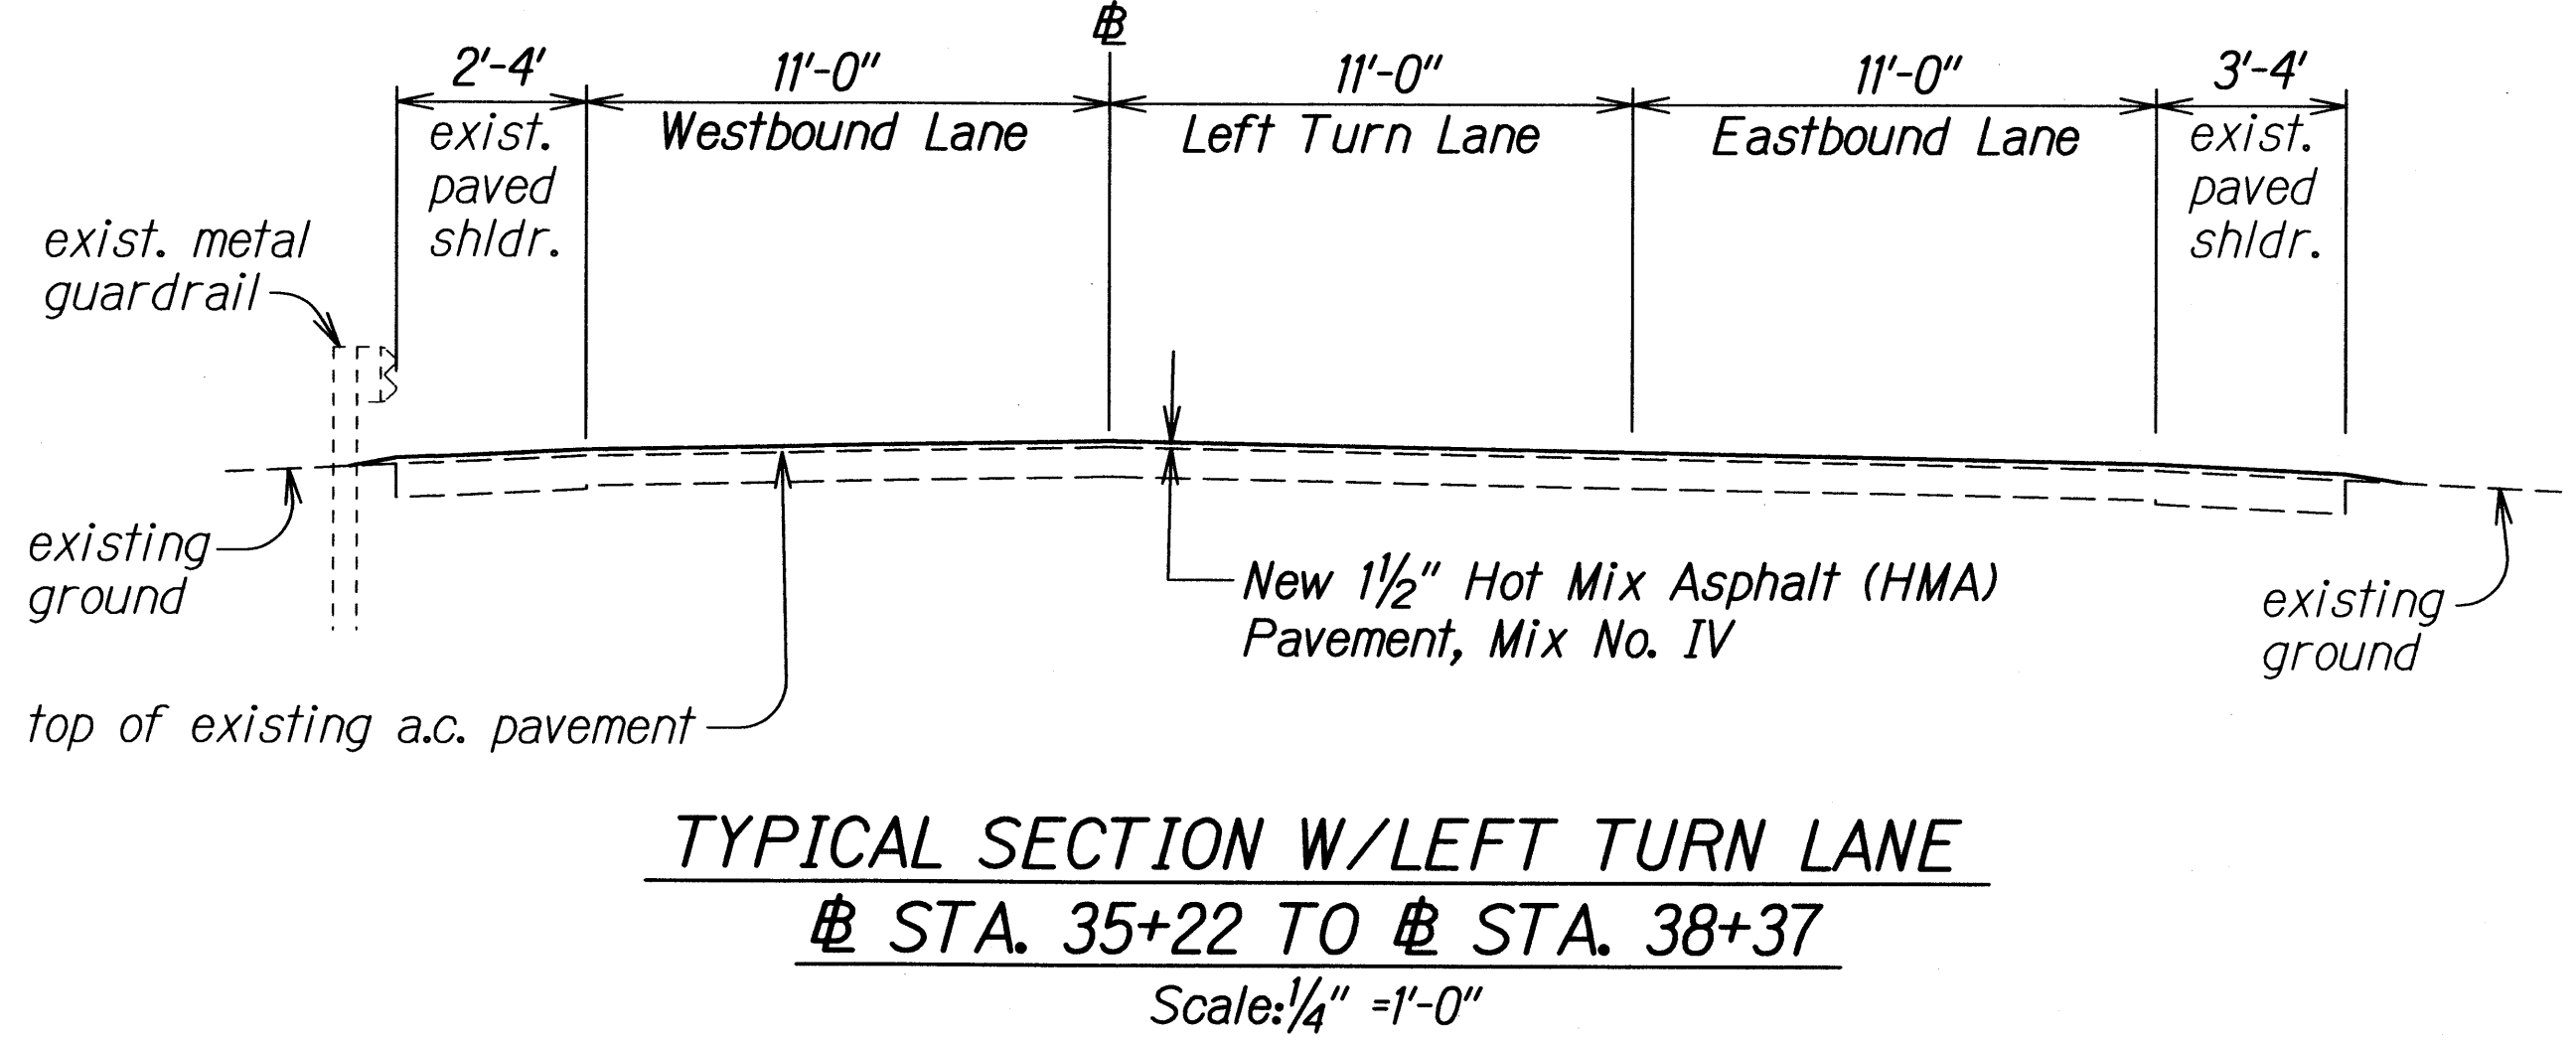

Note: Contractor shall mount a device directly on the paver screed extension to provide a 30° beveled shoulder edge.





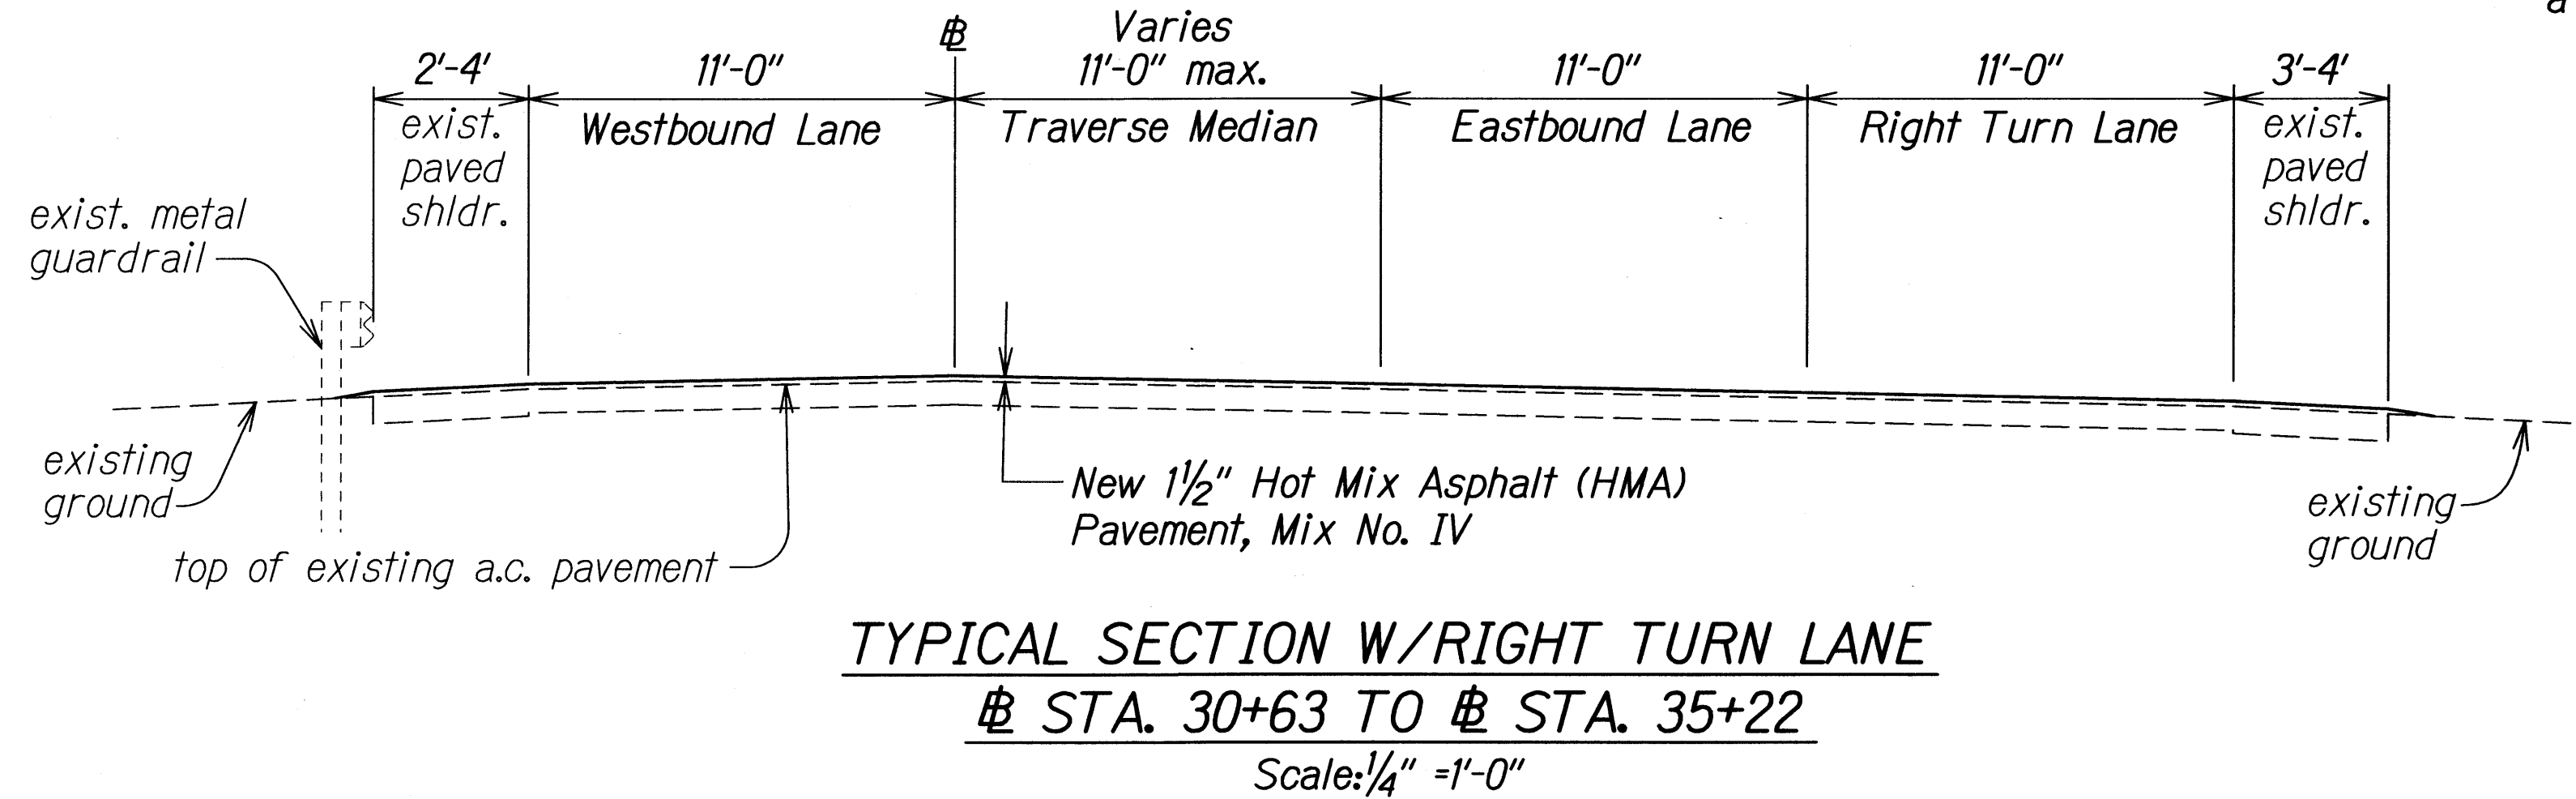


STATE OF HAWAII
DEPARTMENT OF TRANSPORTATION
HIGHWAYS DIVISION

TYPICAL SECTIONS & DETAILS
HALEAKALA HIGHWAY PAVEMENT
PREVENTIVE MAINTENANCE
Kula Junction to Haleakala Crater Road
Federal-Aid Project No. STP-0377(005)
Scale: As Shown Date: October, 2010
SHEET No. 1 OF 2 SHEETS

SURVEY PLOTTED BY	DATE
DRAWN BY	
TRACED BY	
NOTED BY	
CHECKED BY	
ORIGINAL PLAN	
NOTE BOOK	
N.	

FED. ROAD DIST. NO.	STATE	FED. AID PROJ. NO.	FISCAL YEAR	SHEET NO.	TOTAL SHEETS
HAWAII	HAW.	STP-0377(005)	2011	7	24

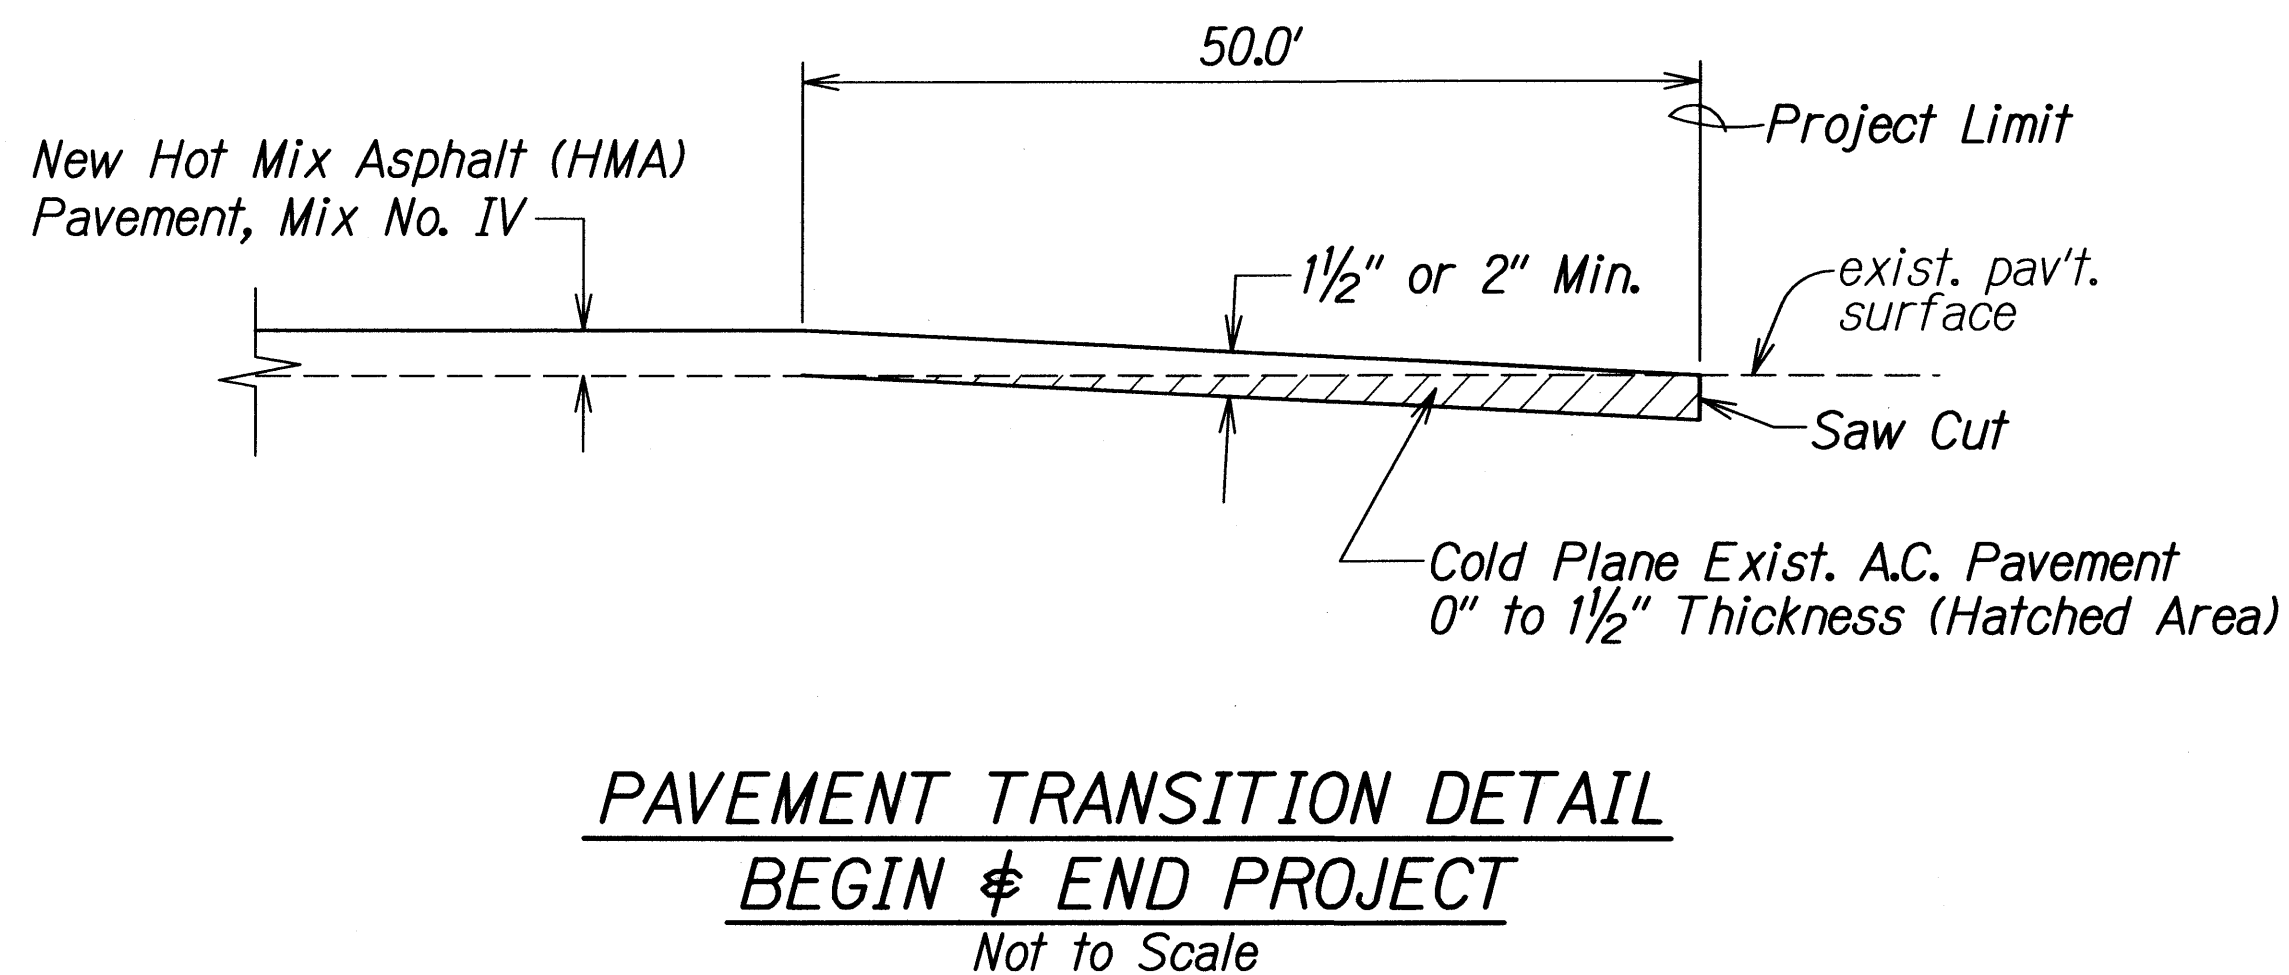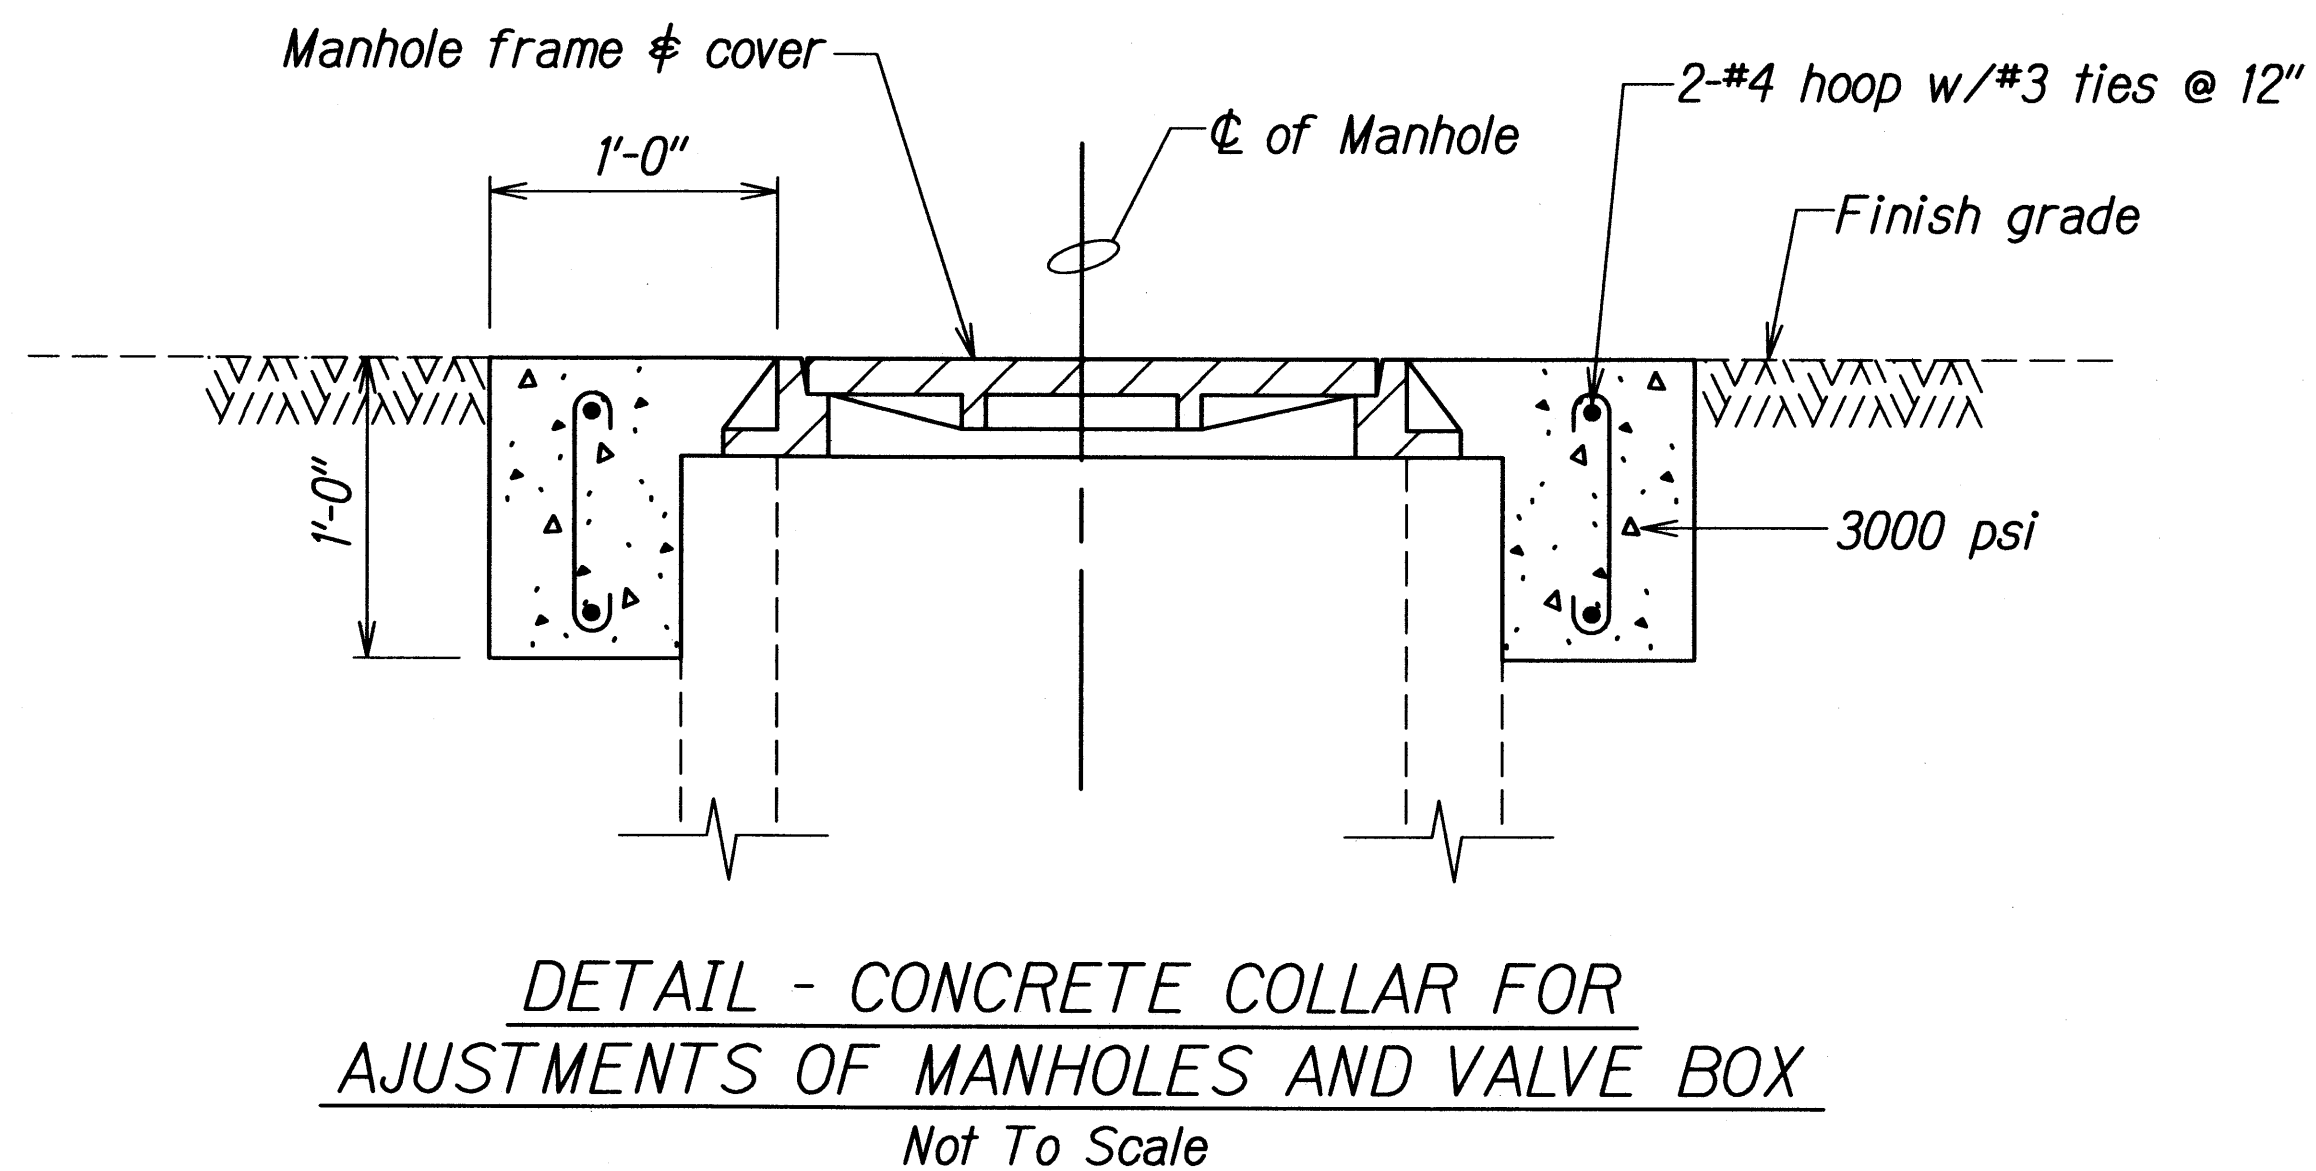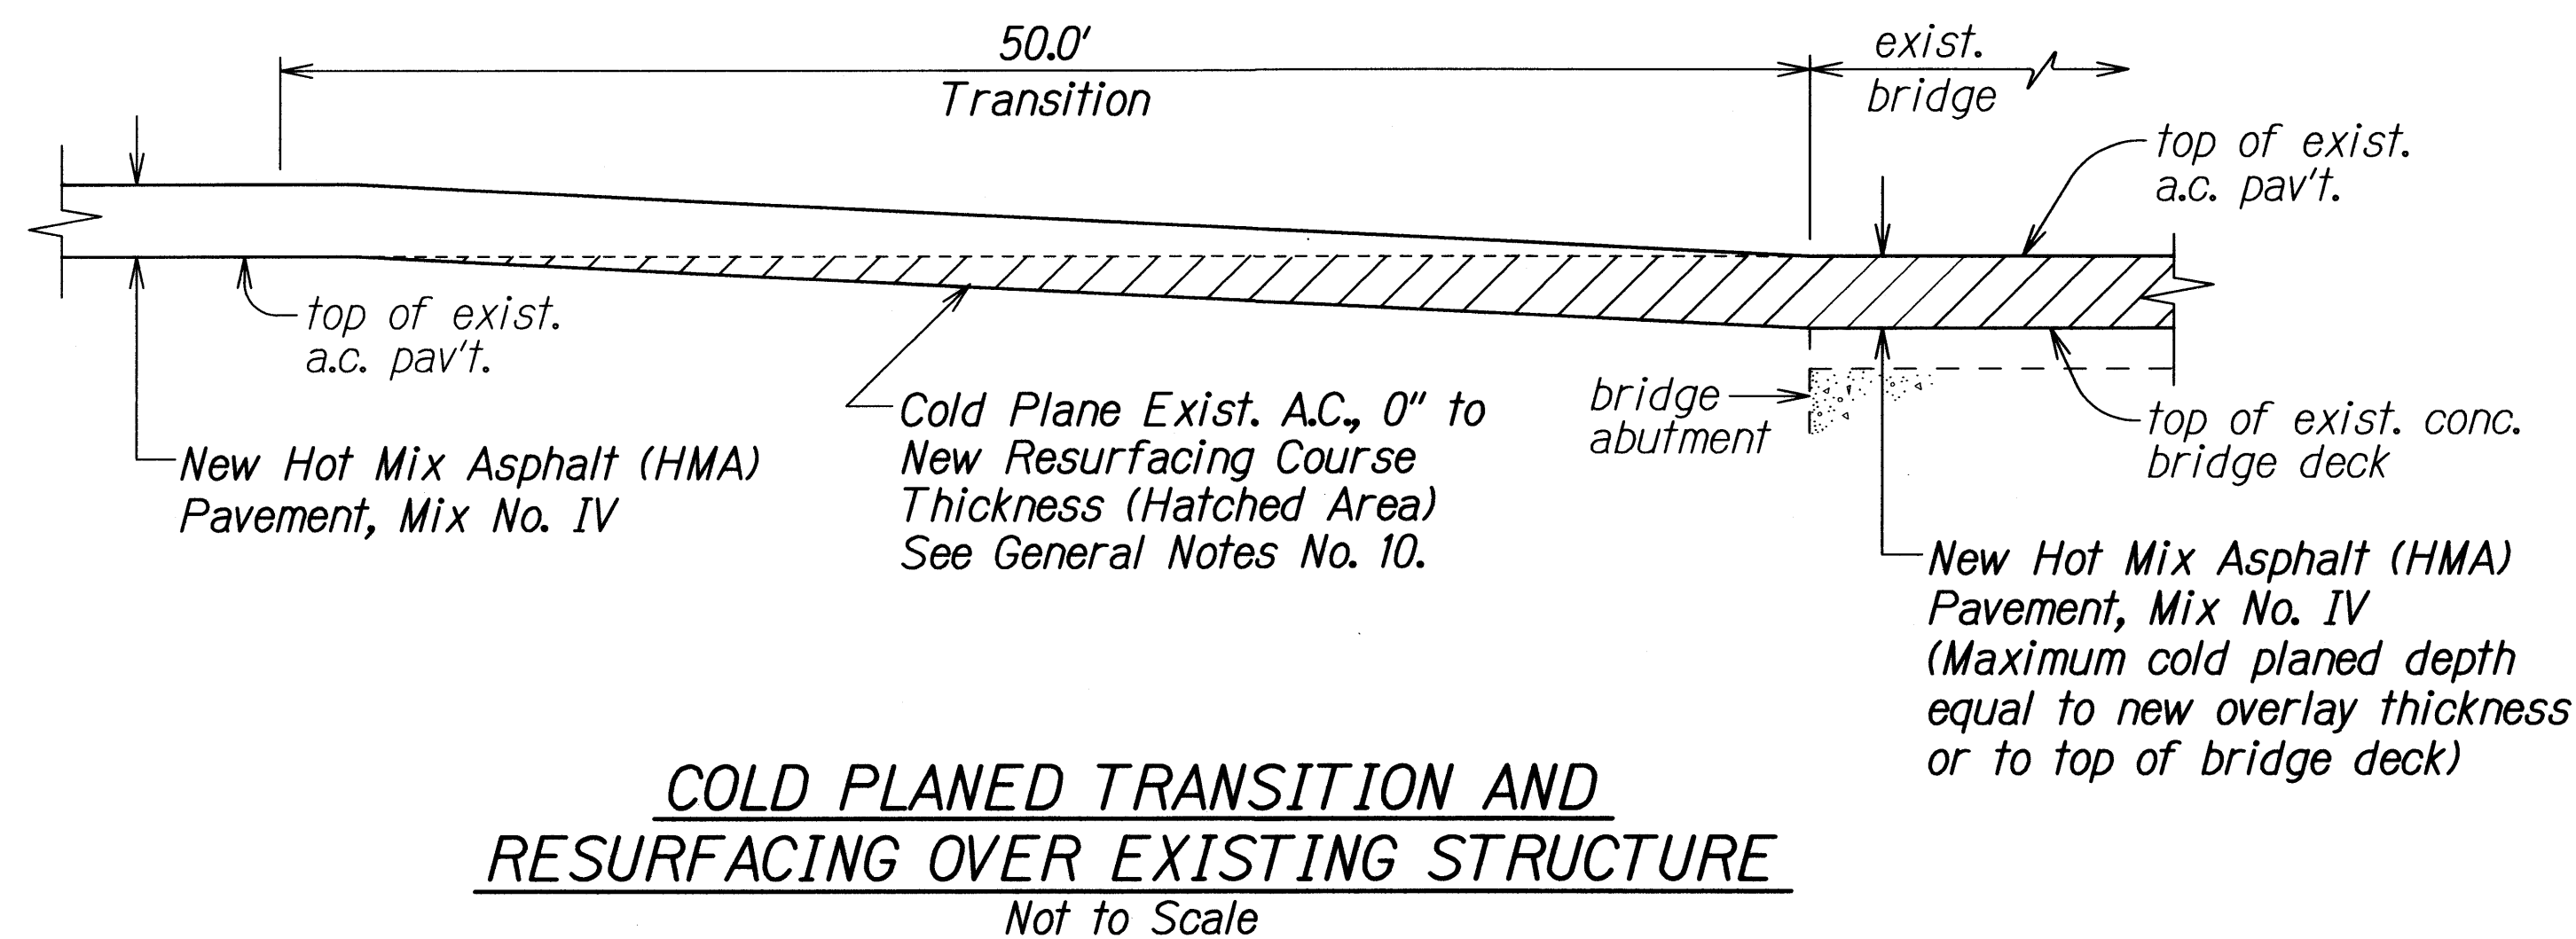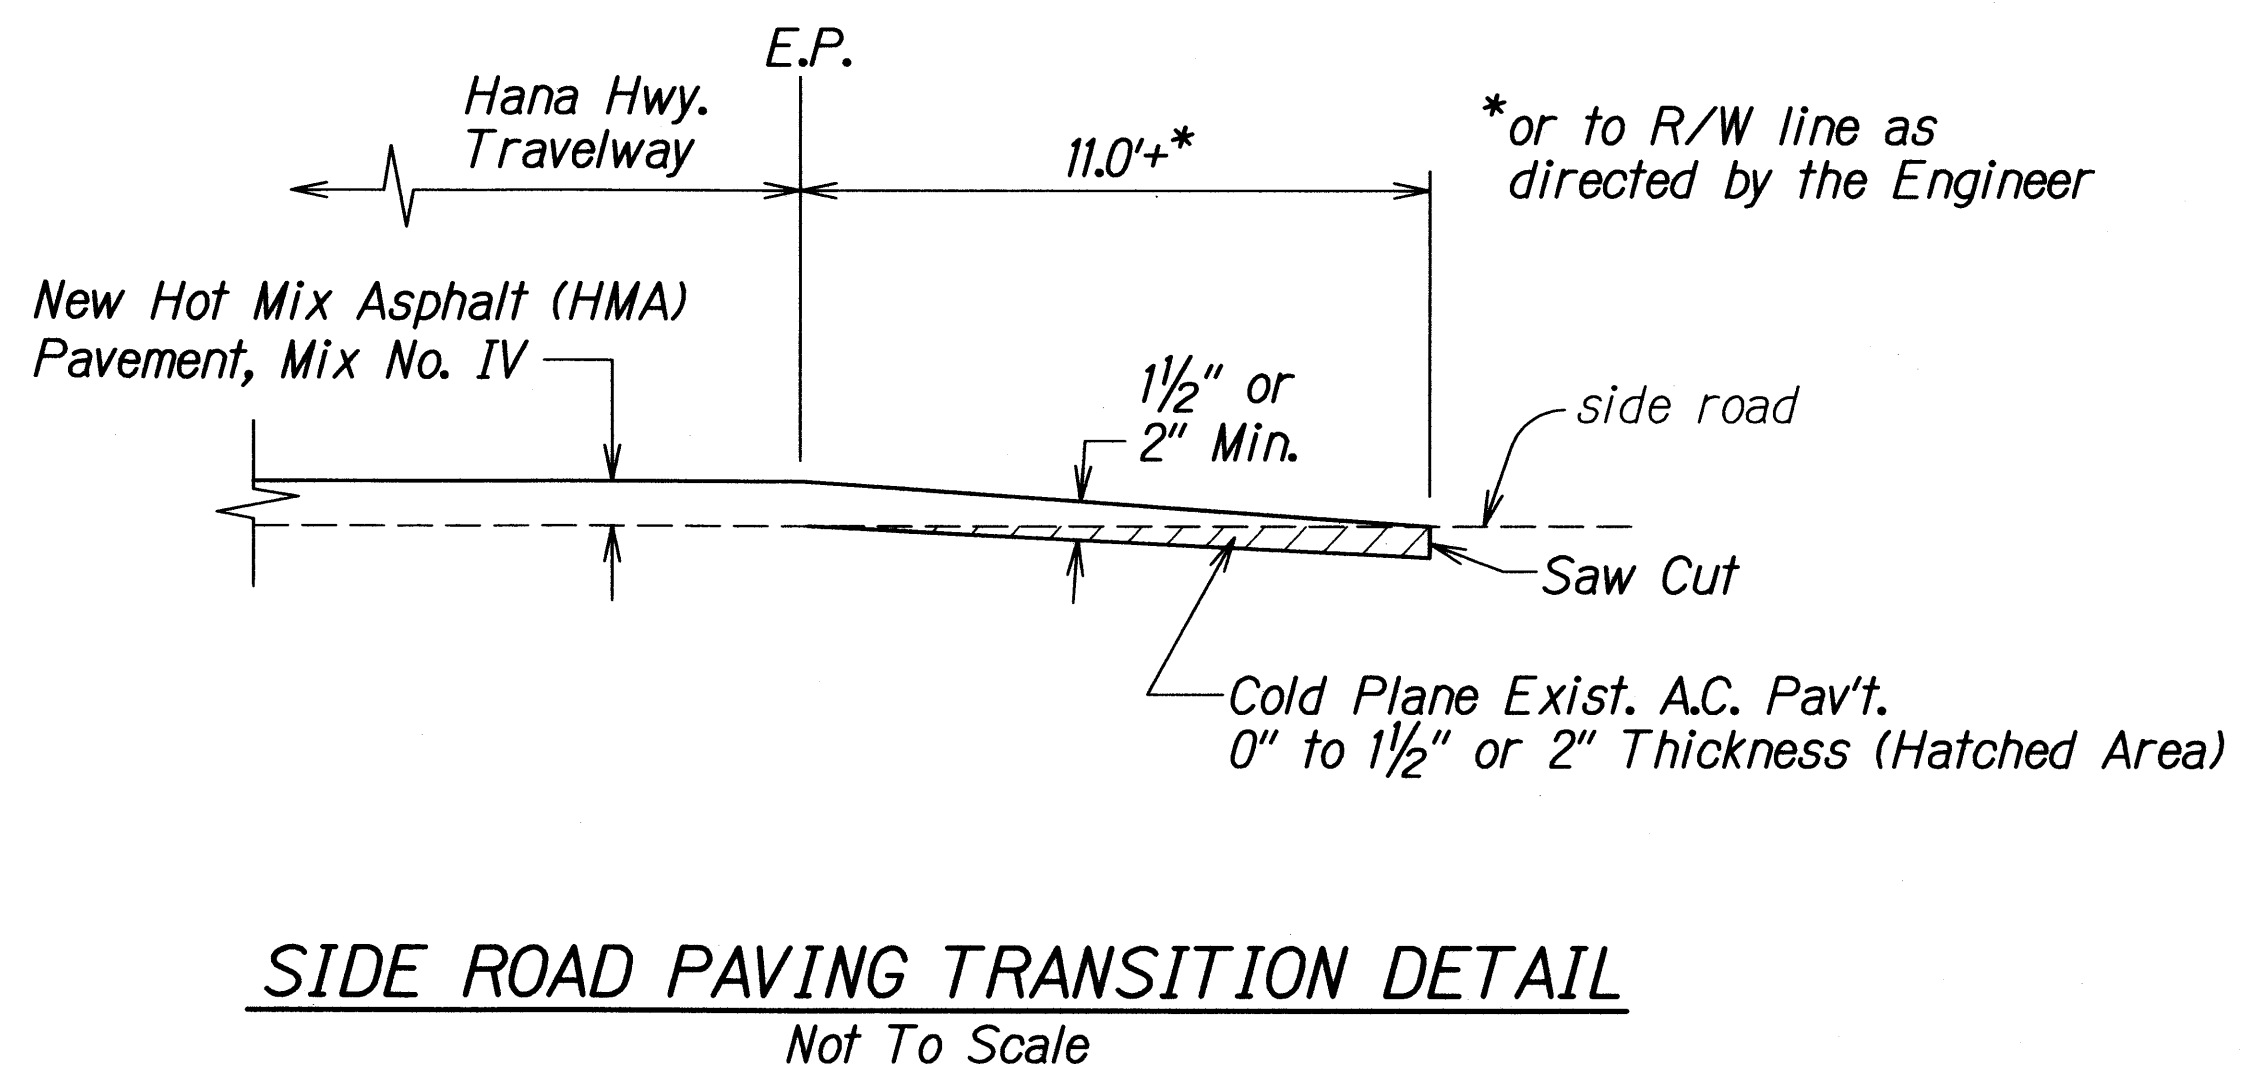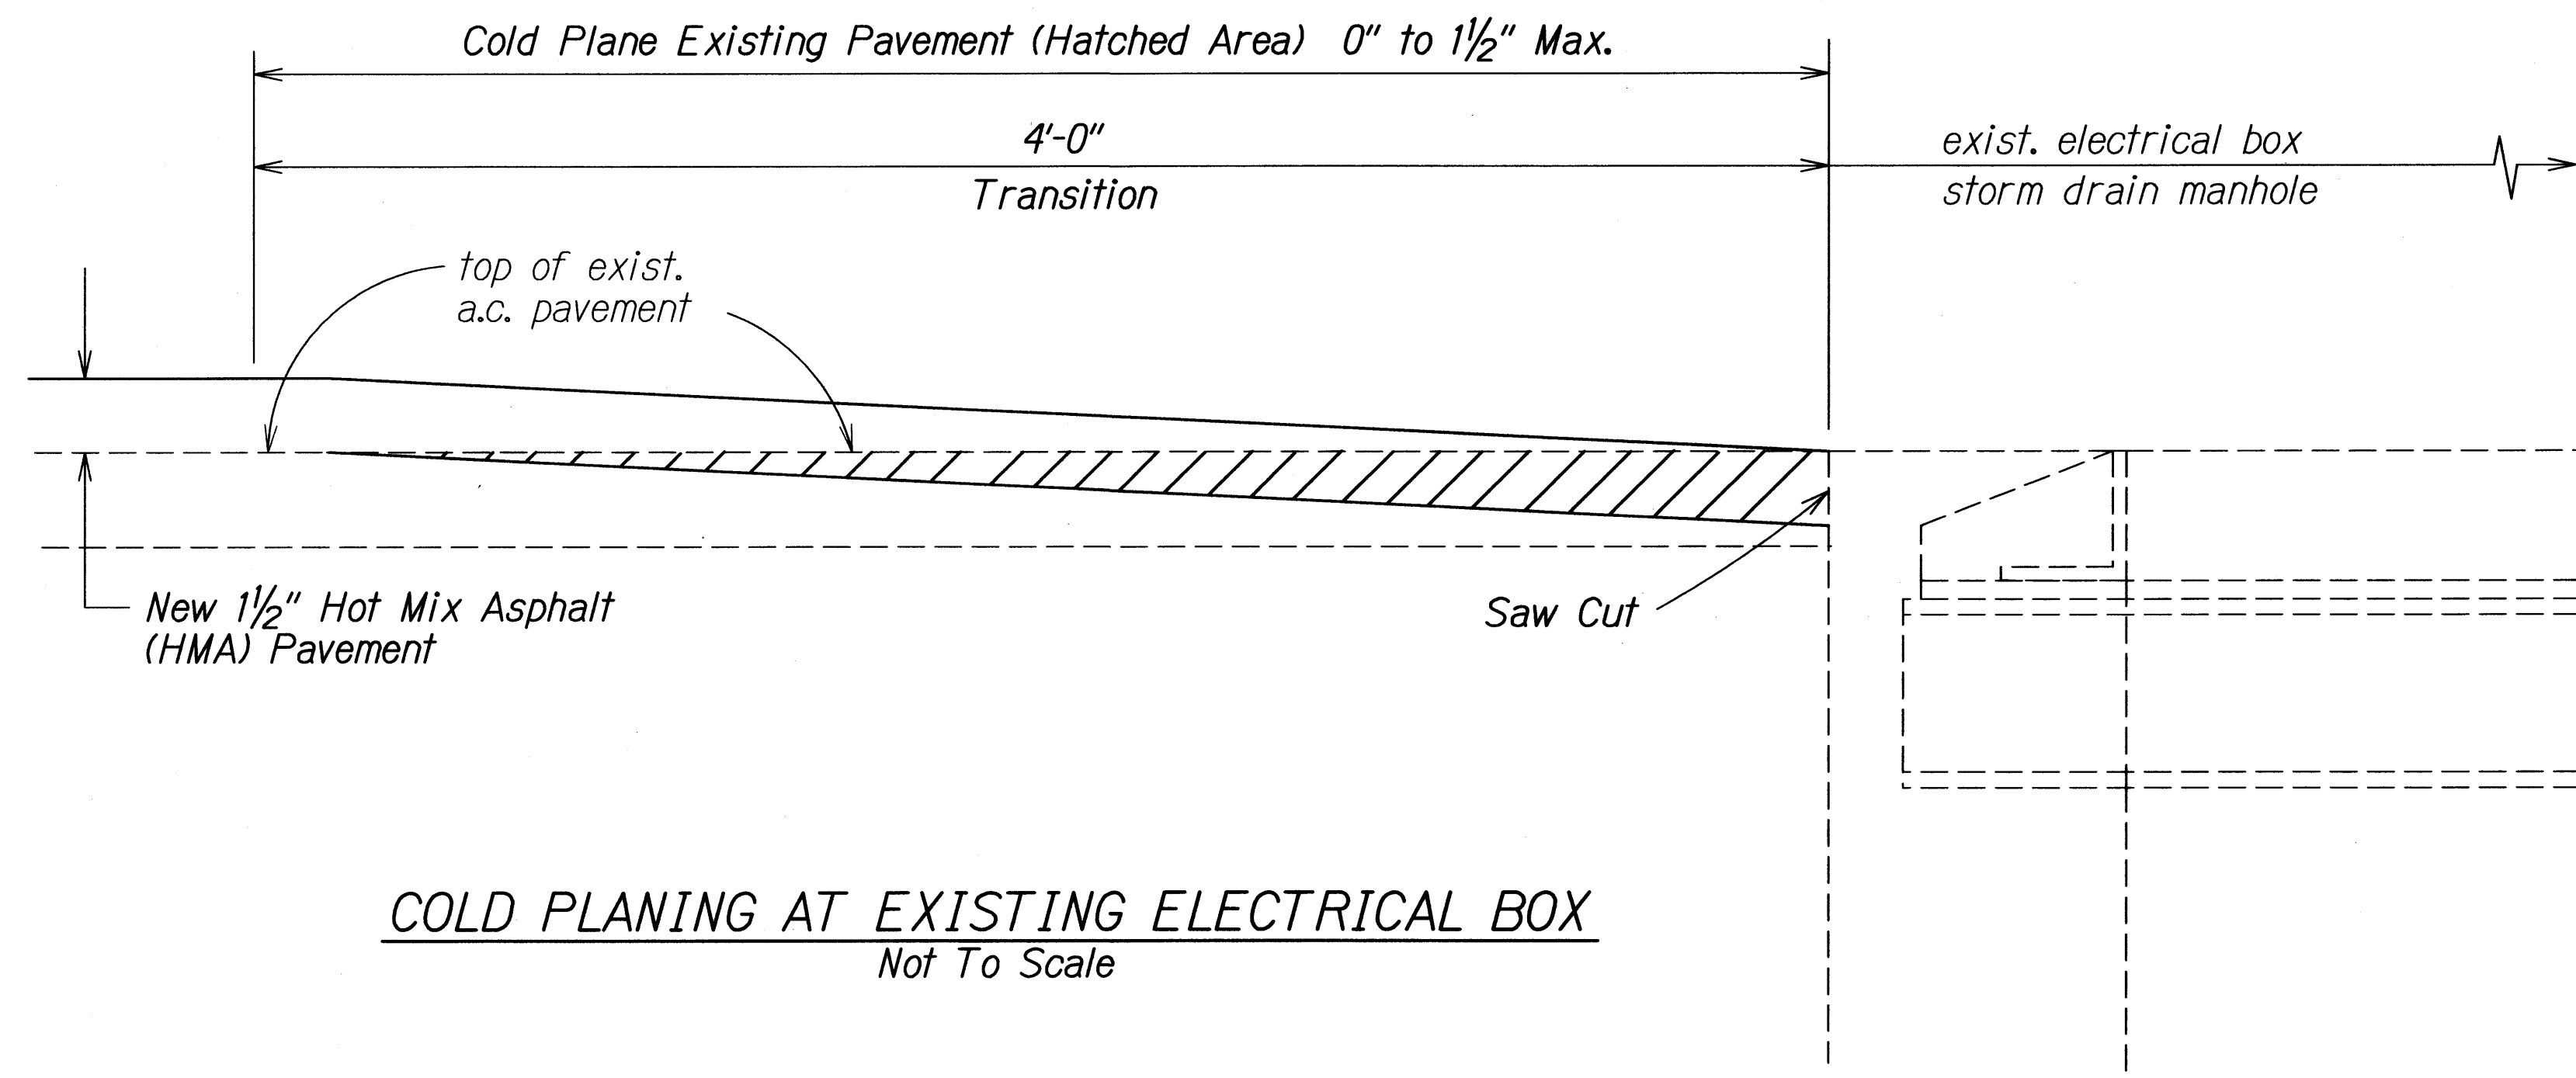

ORIGINAL PLAN	SURVEY PLOTTED BY	DATE
NOTE BOOK	DRAWN BY	03/03
me/lay	DESIGNED BY	
me/lay	CHECKED BY	
me/lay		

STATE OF HAWAII DEPARTMENT OF TRANSPORTATION HIGHWAYS DIVISION	
TYPICAL SECTIONS & DETAILS	
HALEAKALA HIGHWAY PAVEMENT PREVENTIVE MAINTENANCE	
Kula Junction to Haleakala Crater Road	
Federal-Aid Project No. STP-0377(005)	
Scale: As Shown	Date: October, 2010
SHEET No. 2 OF 2 SHEETS	