




.

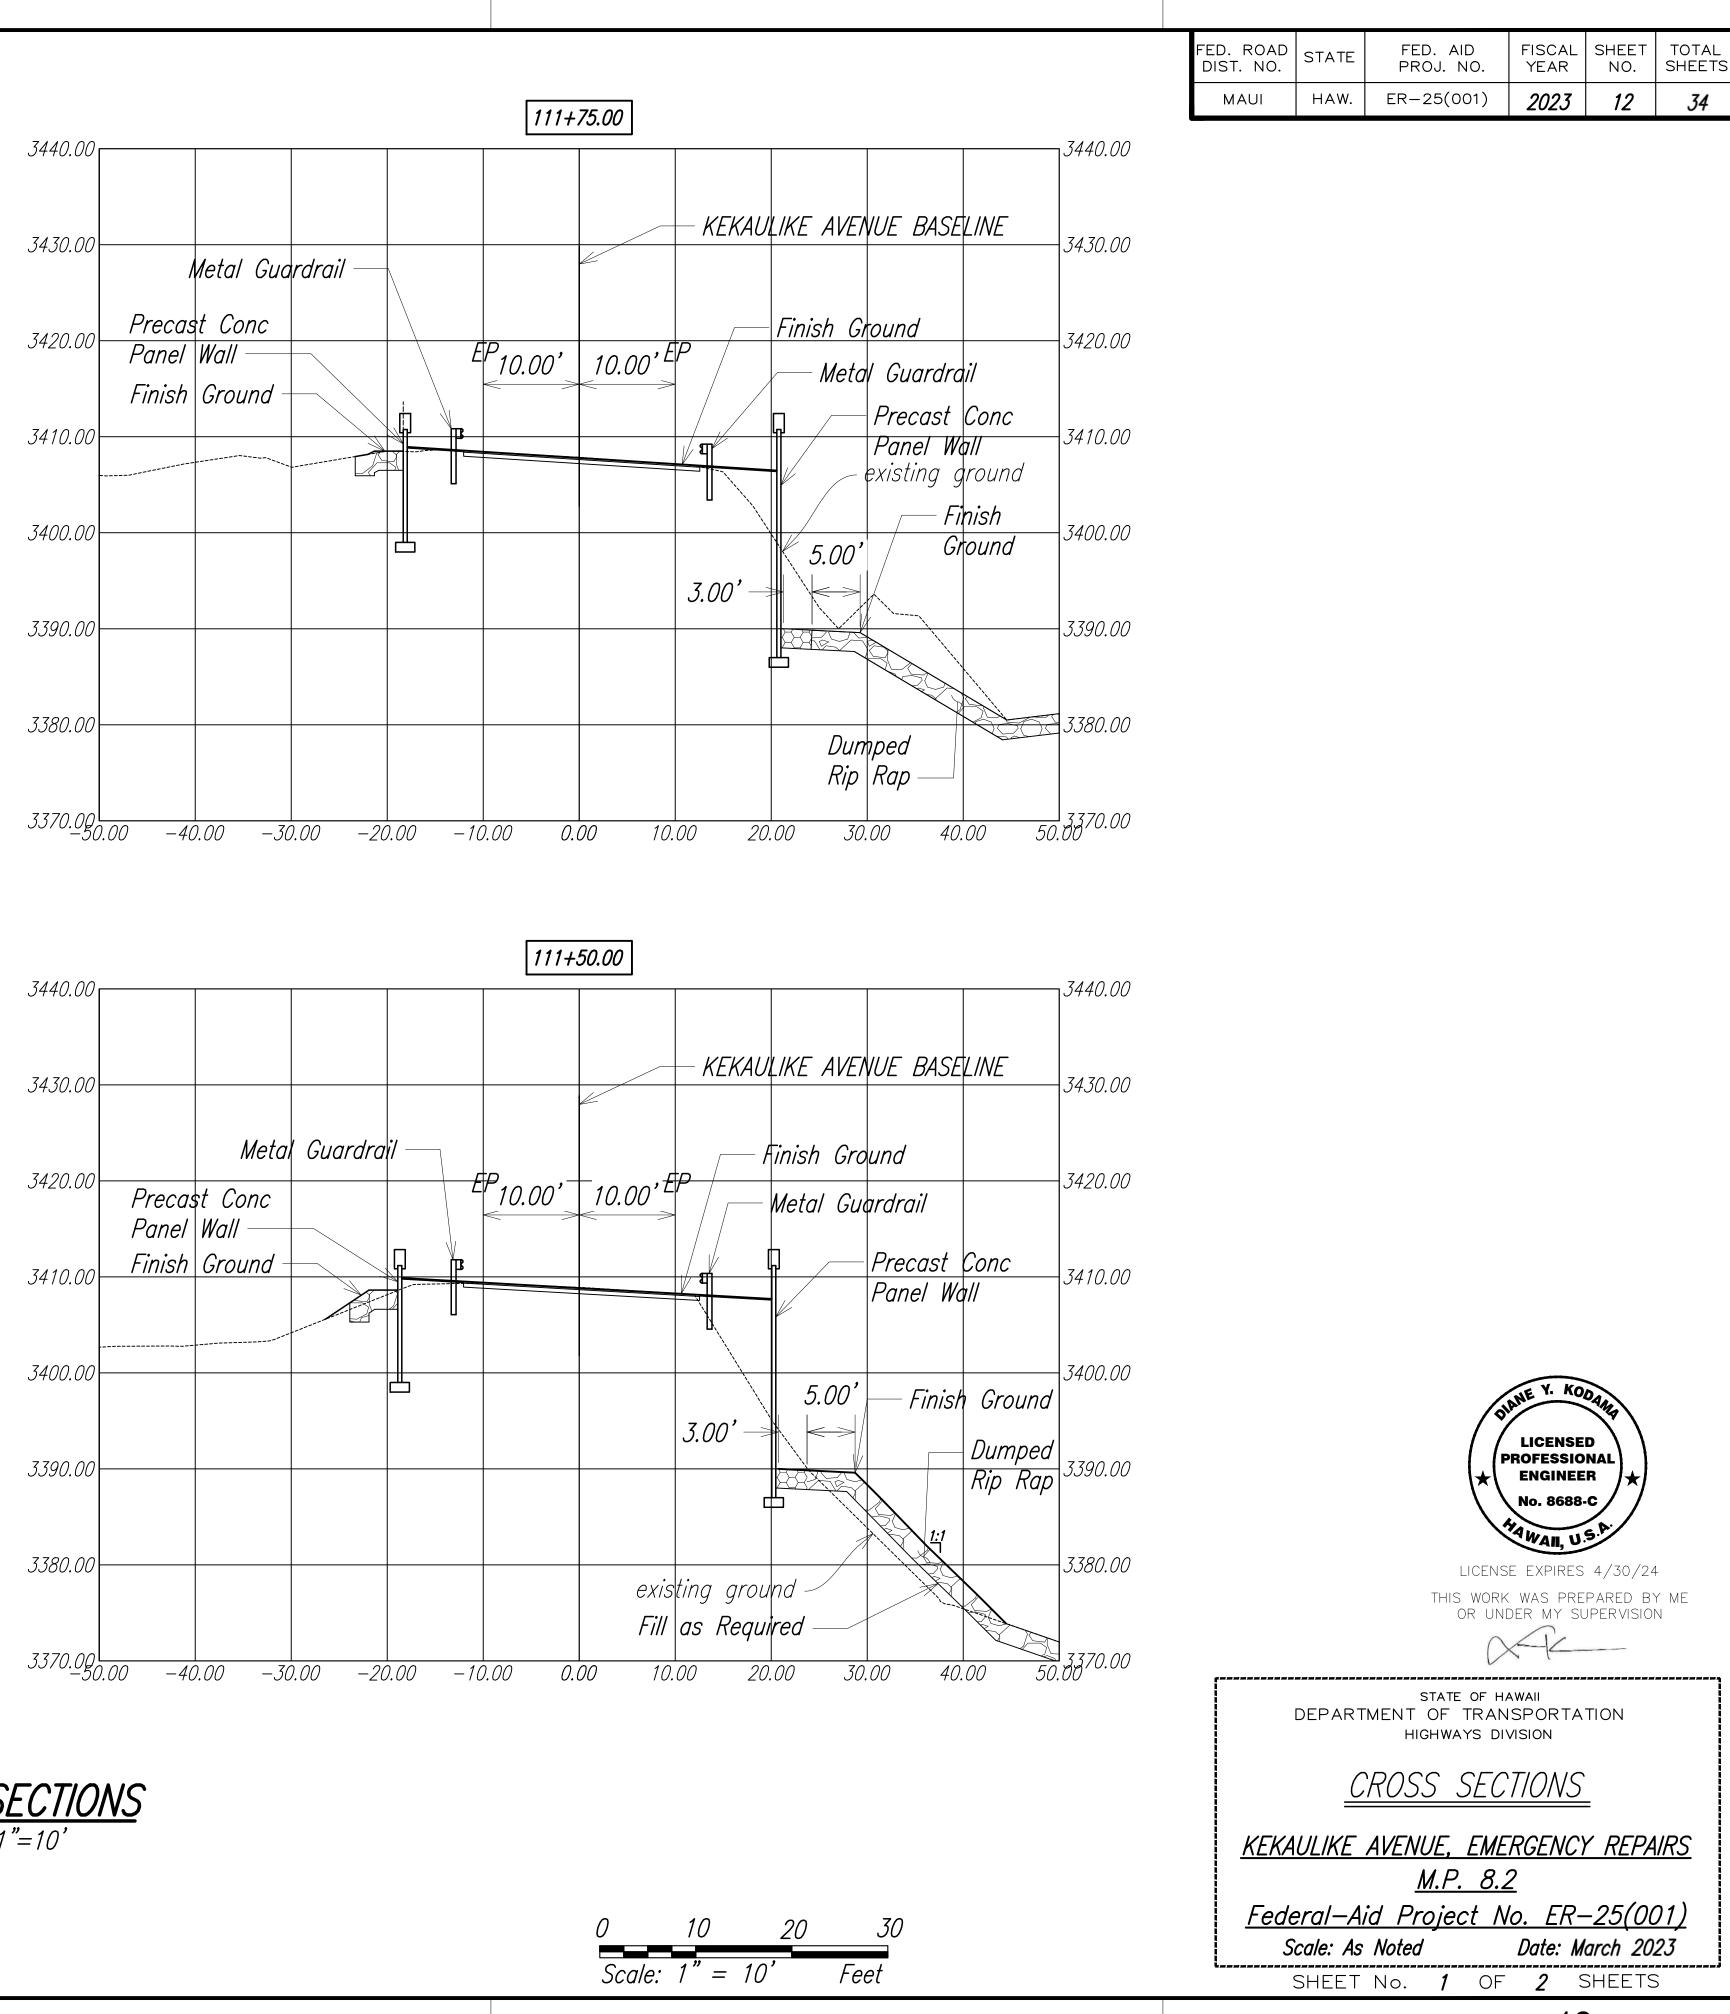


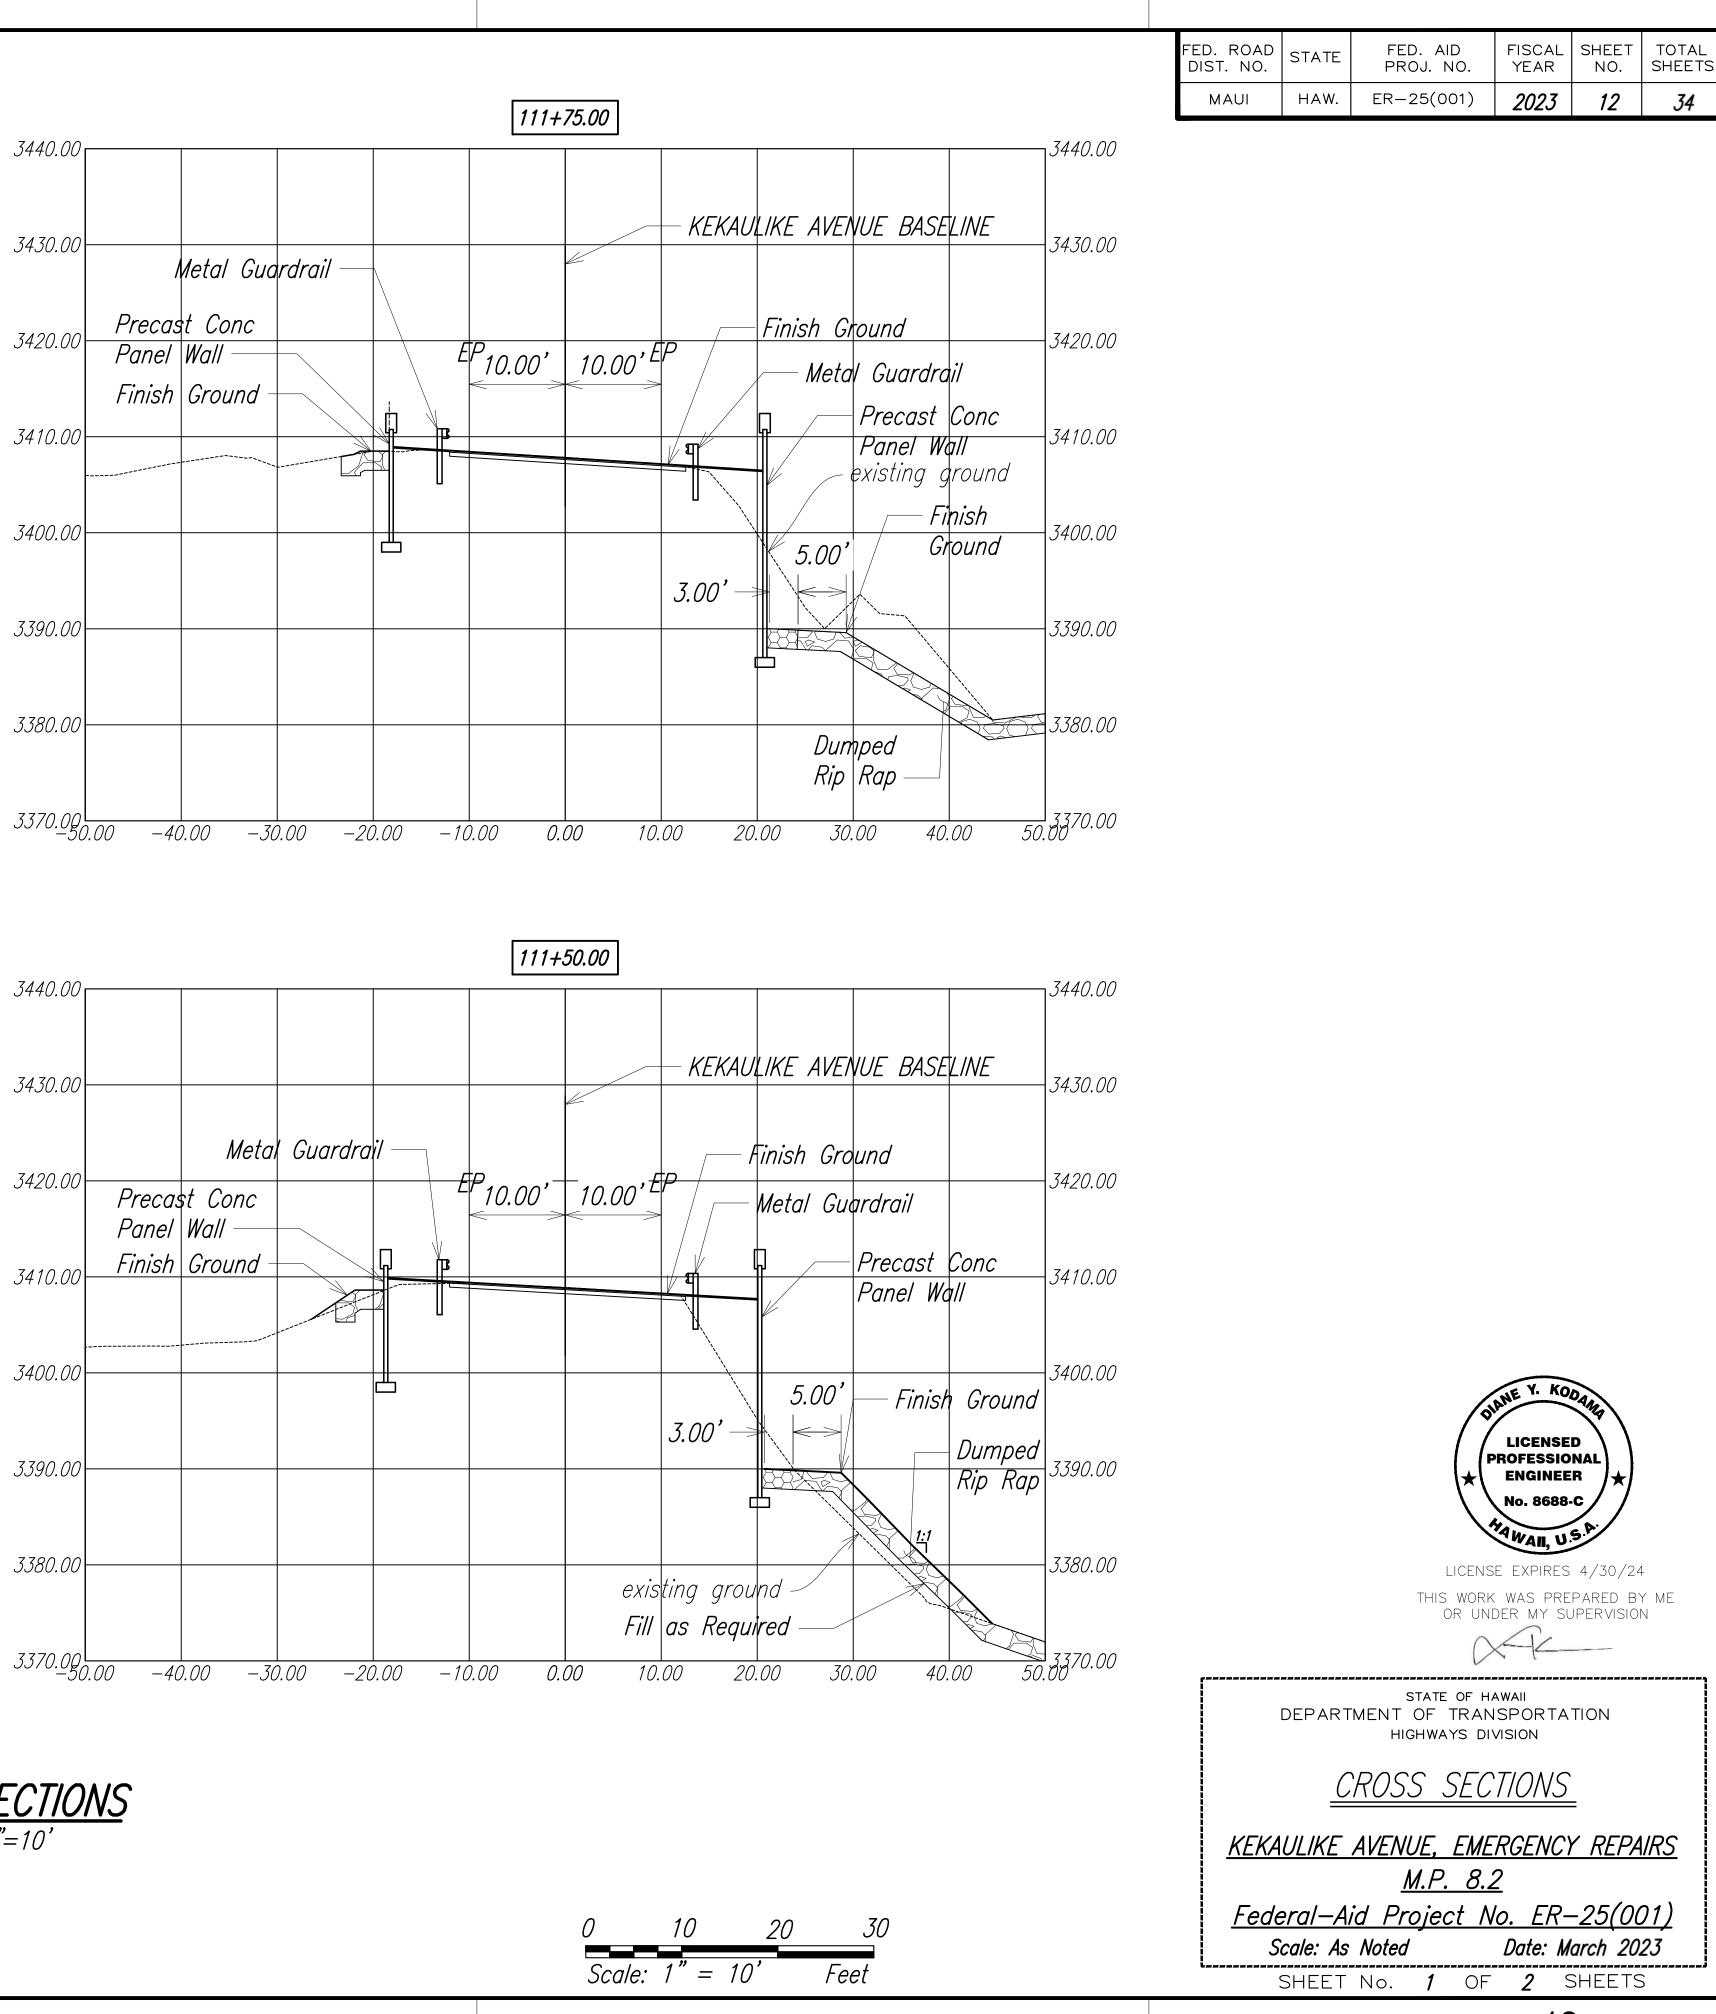

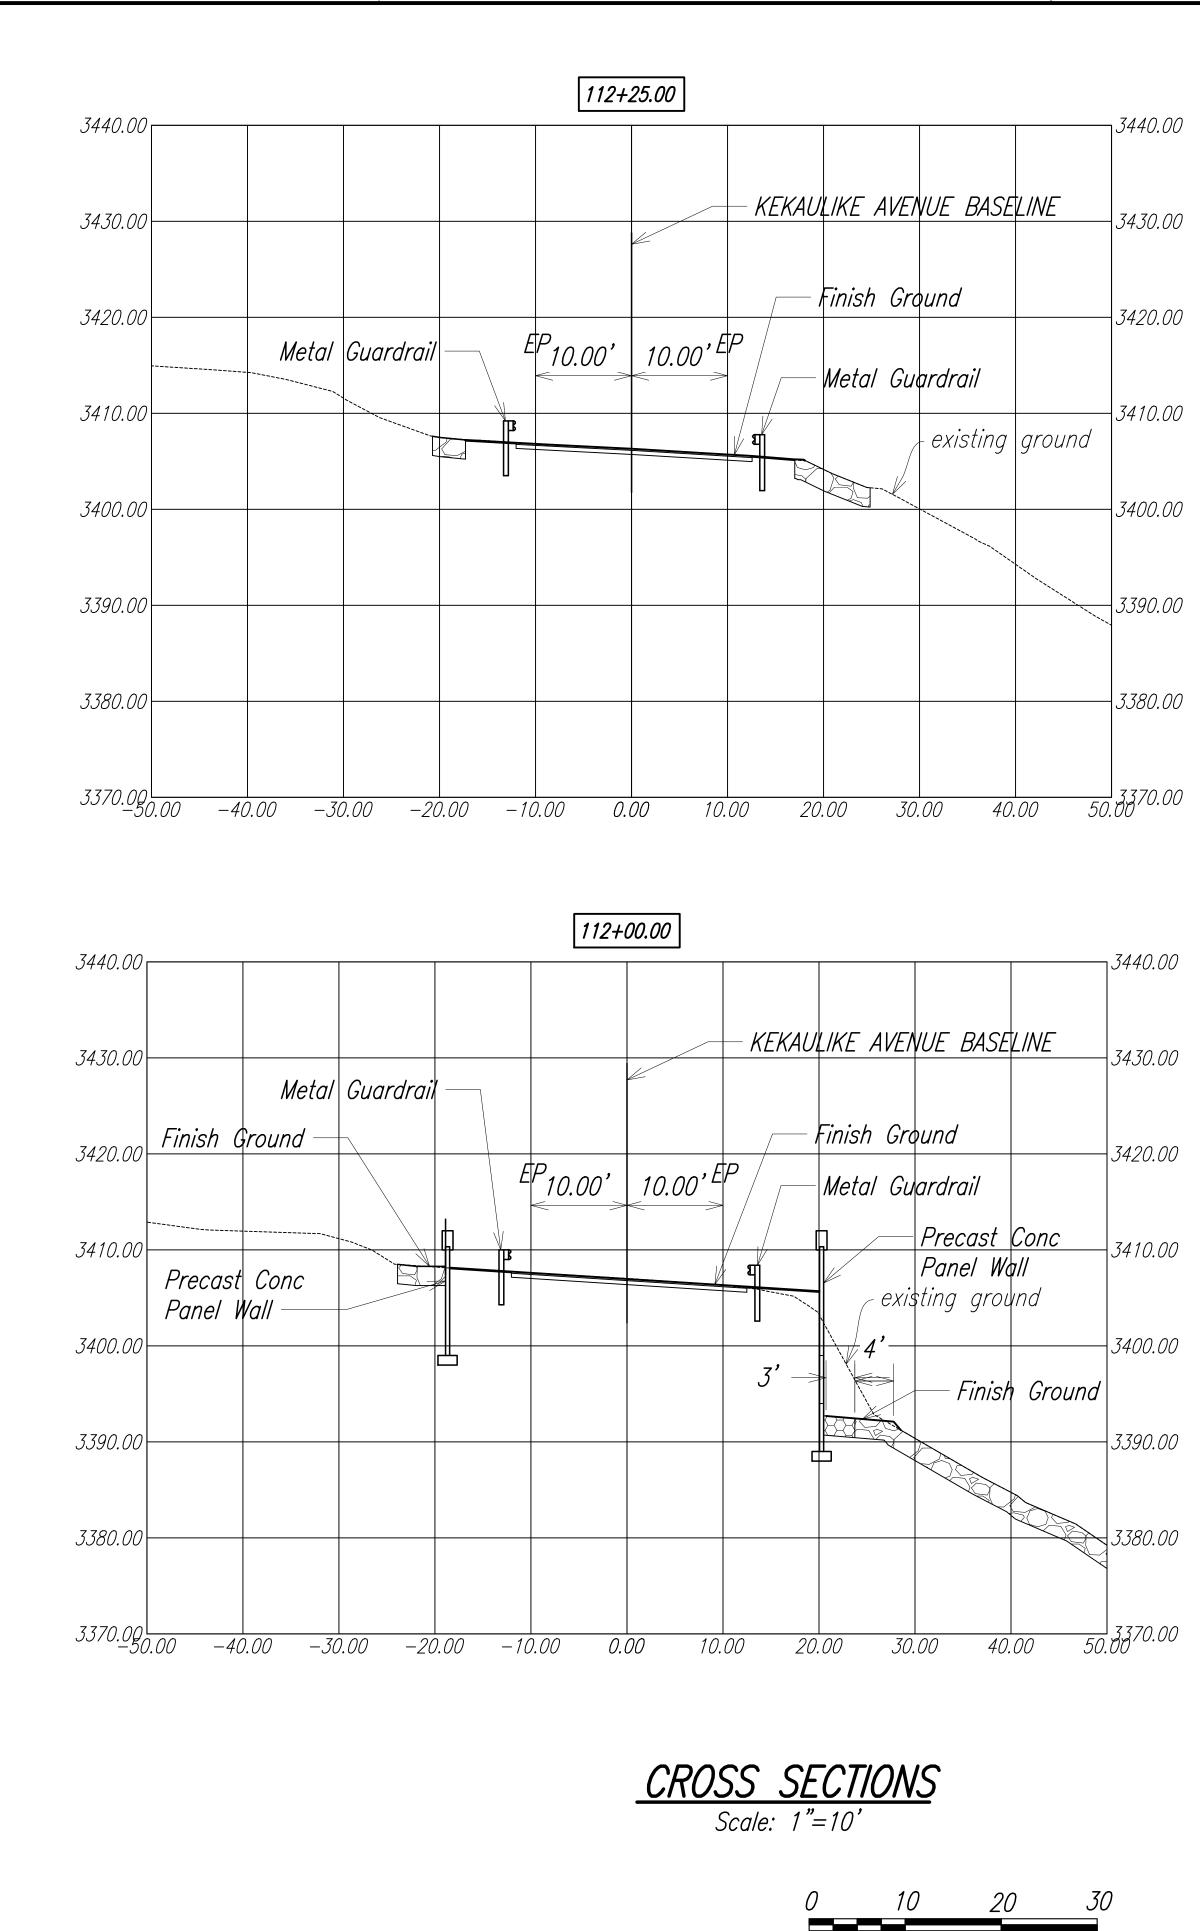



 $\forall z : z : z : z$

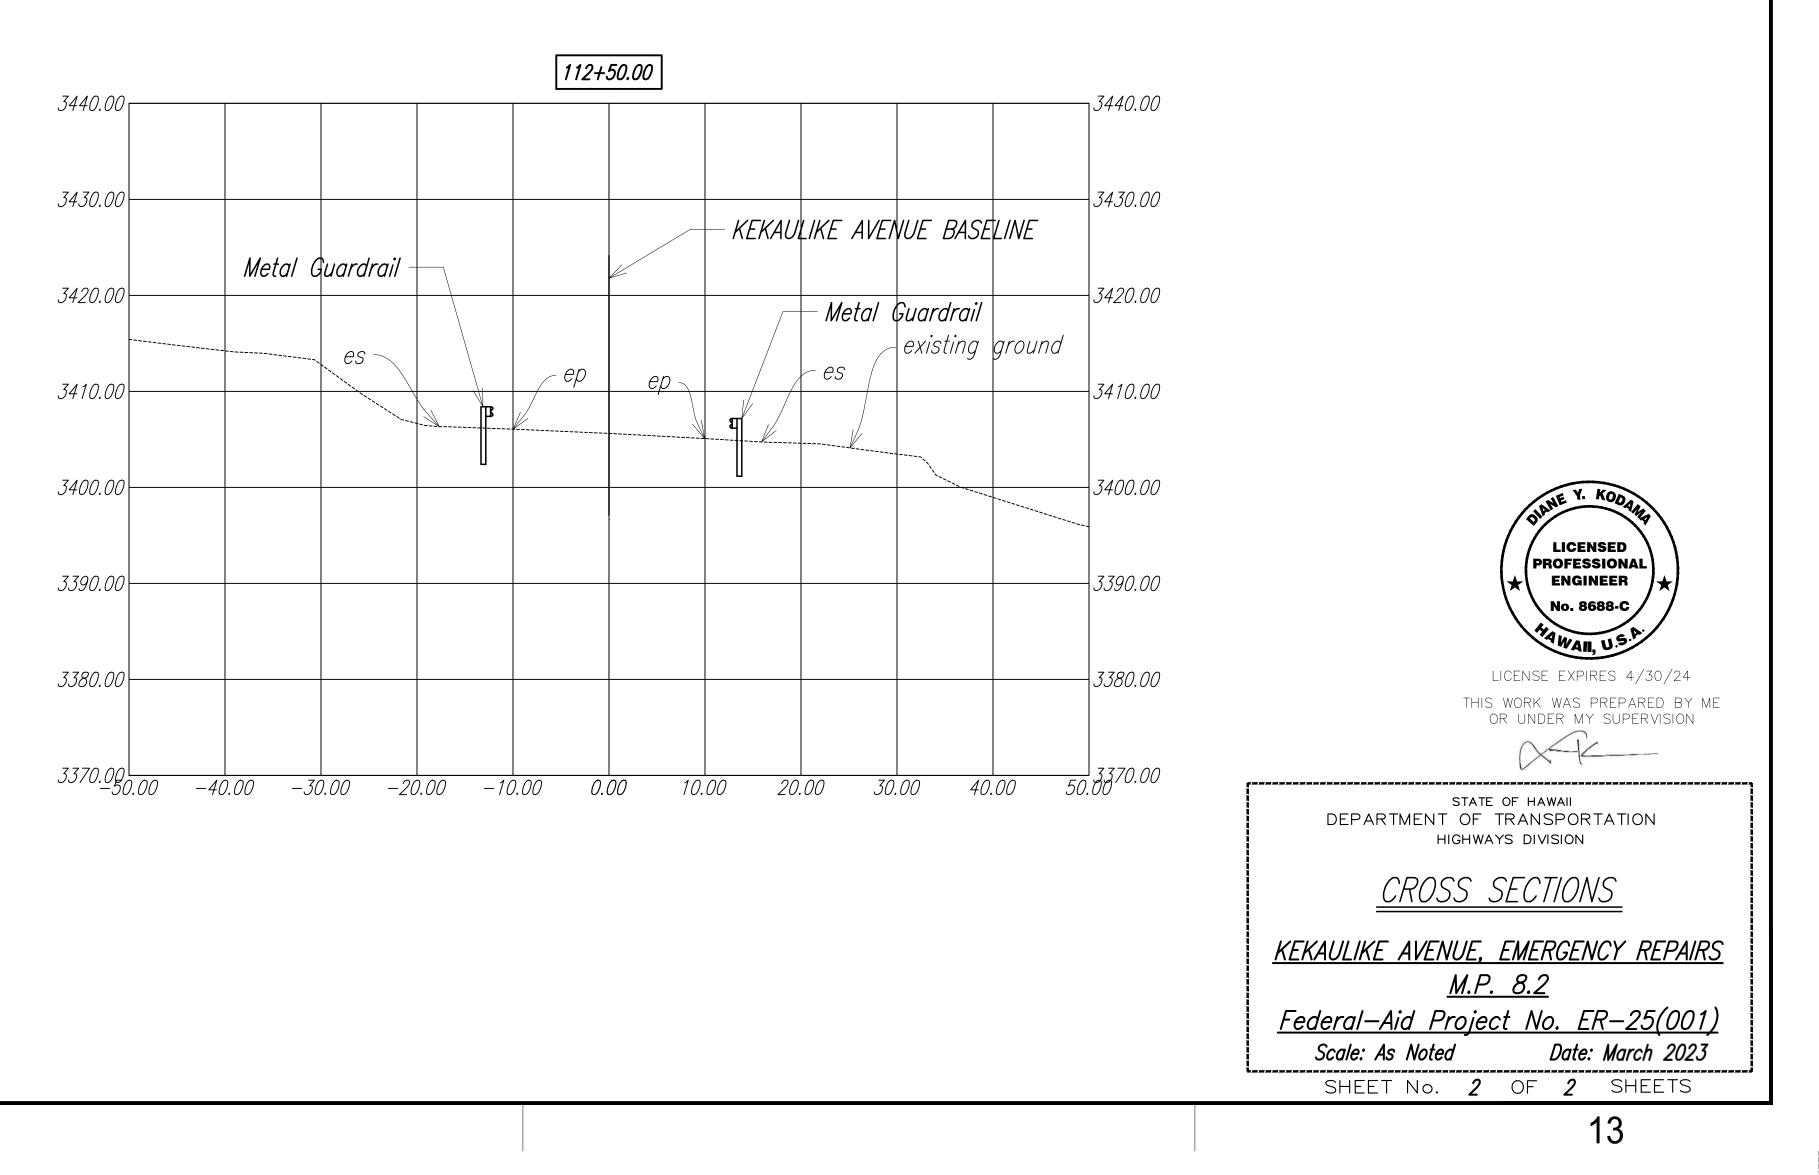

Scale: 1" = 10' Feet

FED. ROAD DIST. NO.	STATE	FED. AID PROJ. NO.	FISCAL YEAR	SHEET NO.	TOTAL SHEETS
MAUI	HAW.	ER-25(001)	2023	13	34