


CAD User: KIM File Last Updated: March 28, 2022 6:52:02pm Plot Date: March 28, 2022 - 6:54:06pm
 File: T:\Drafting\Working\8424-00_Kekauliki Avenue Emergency Repairs\8424-00PLM.dwg\1
 Plotter: DWG To PDF-Geo.pc3 Plotstyle: GEO-No-Dither-RBGC-HEAVY.ctb

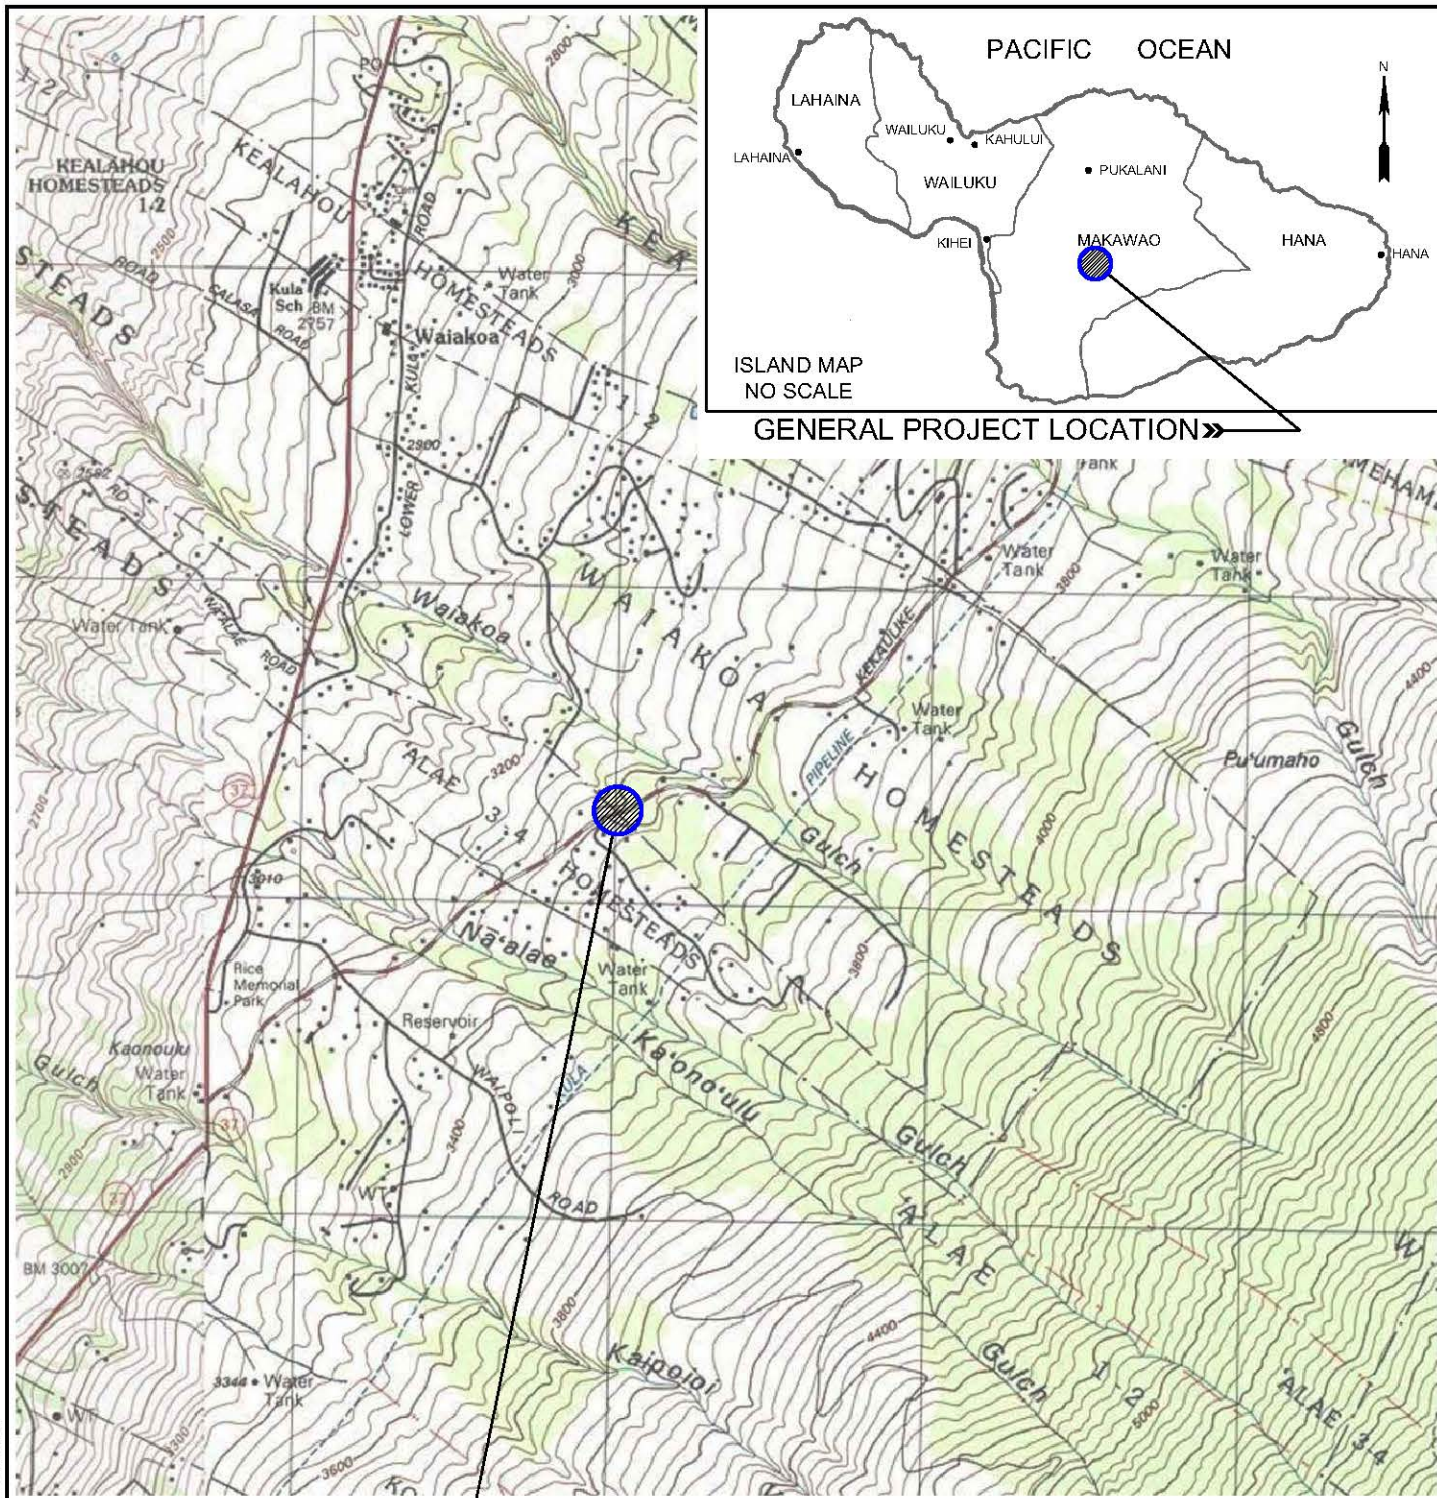

PROJECT LOCATION ➤

PROJECT LOCATION MAP

KEKAULIKE AVENUE
 EMERGENCY REPAIRS AT M.P. 8.2
 FEDERAL AID PROJECT NO. ER-25(001)
 KULA, MAUI, HAWAII

2000 1000 0 2000 FT.

GRAPHIC SCALE

REFERENCE: MAP CREATED WITH TOPO!® ©2010 NATIONAL GEOGRAPHIC; ©2007 TELE ATLAS, REL. 1/2007.



GEOLABS, INC.

Geotechnical Engineering

DATE	DRAWN BY	PLATE
MARCH 2022	KHN	1
SCALE	W.O.	
1" = 2,000'	8424-00	