


DIST. NO.	STATE	PROJ. NO.	FISCAL YEAR	SHEET NO.	TOTAL SHEETS
MAUI	HAW.	377A-01-22M	2024	20	22

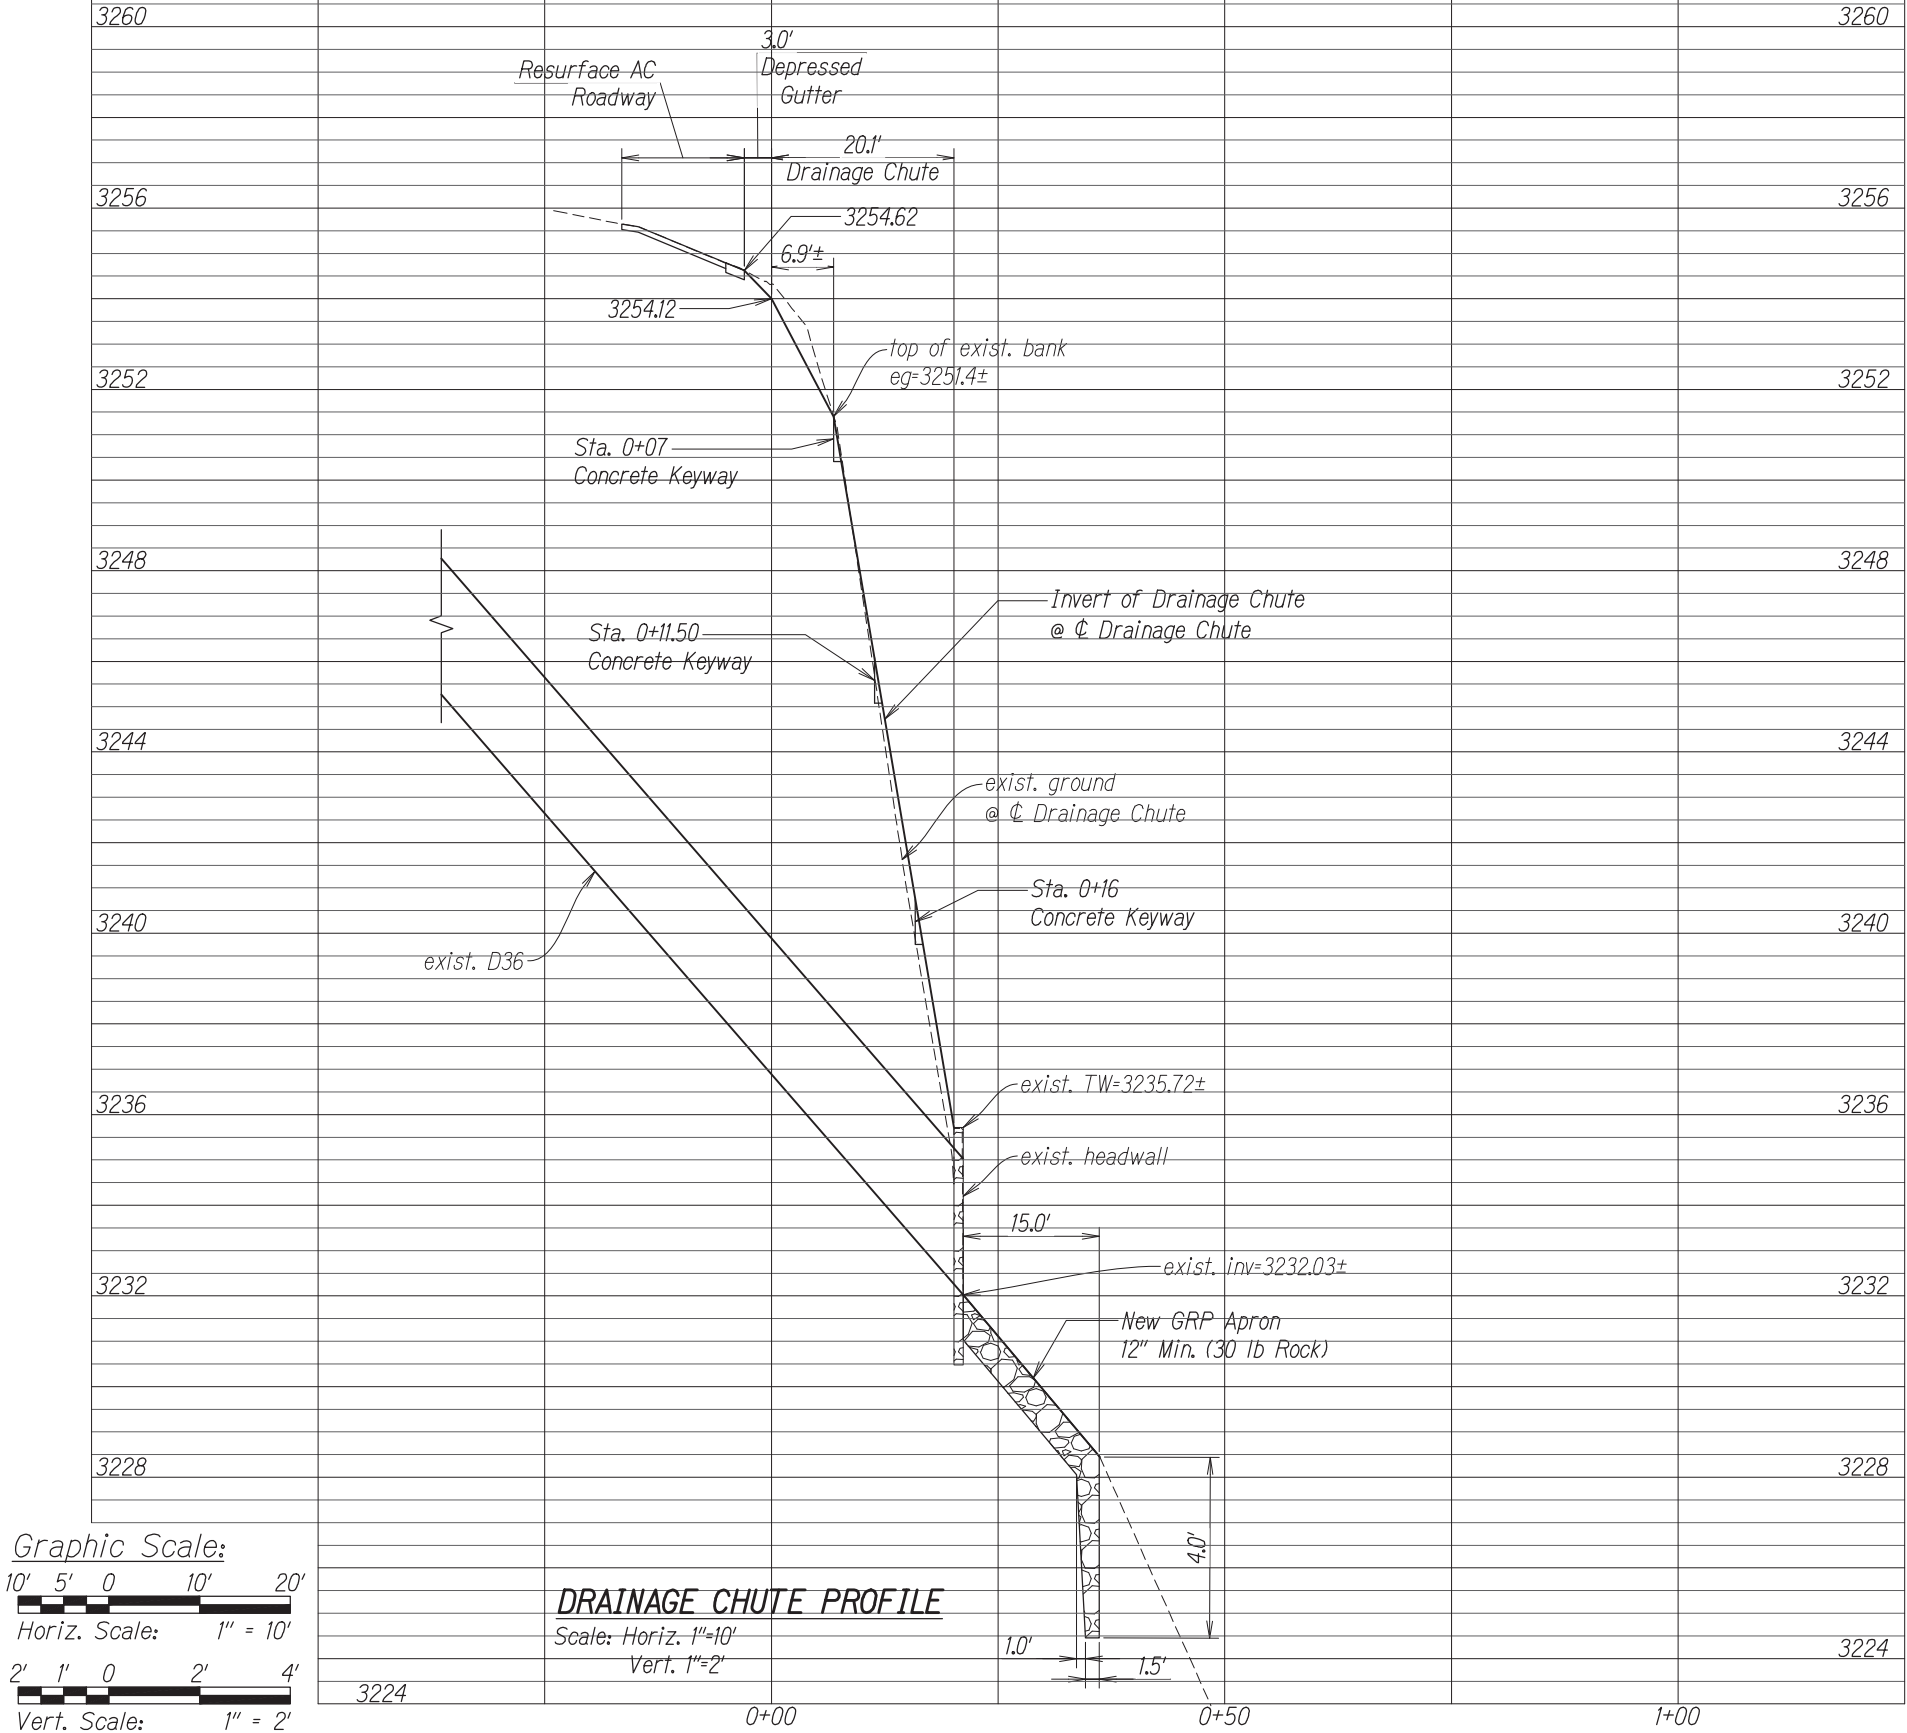

SURVEY PLOTTED BY	DATE
DRAWN BY	
TRACED BY	
CHECKED BY	
NOTE BOOK	
QUANTITIES BY	
CHECKED BY	
No.	

STATE OF HAWAII  
DEPARTMENT OF TRANSPORTATION  
HIGHWAYS DIVISION

**DRAINAGE CHUTE PROFILE**

Haleakala Hwy. Slope and Shoulder Repair  
Vicinity of Ainakula Road to Kulalani Drive  
Project No. 377A-01-22M

Scale: As Noted Date: March 2024

SHEET No. 1 OF 1 SHEETS

THIS WORK WAS PREPARED BY  
ME OR UNDER MY SUPERVISION.

*Deanna M.R. Hayashi*  
APRIL 30, 2024  
LIC. EXP. DATE