



DIST. NO.	STATE	PROJ. NO.	FISCAL YEAR	SHEET NO.	TOTAL SHEETS
MAUI	HAW.	377A-01-22M	2024	10	22

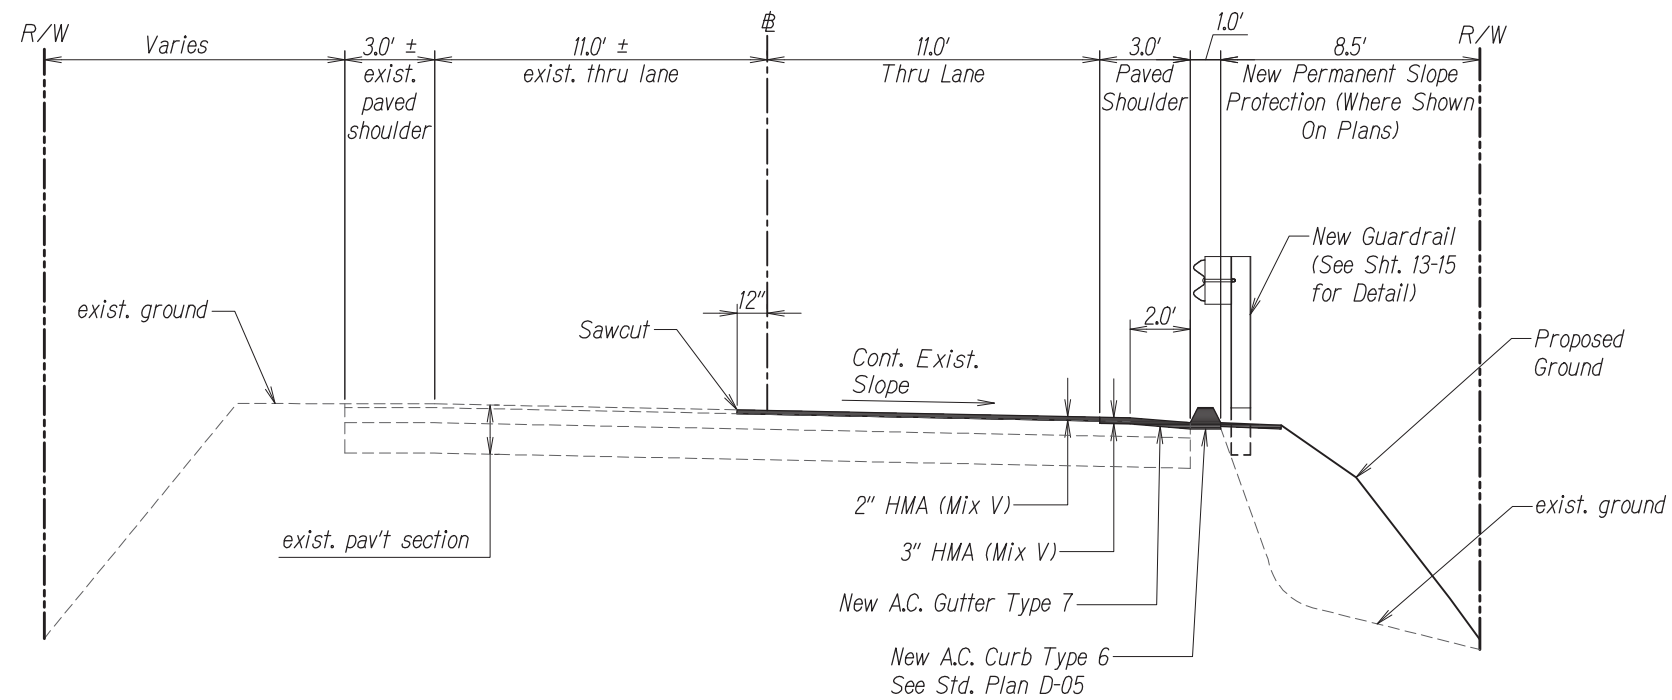

**TYPICAL SECTION - HALEAKALA HIGHWAY**  
Not to Scale

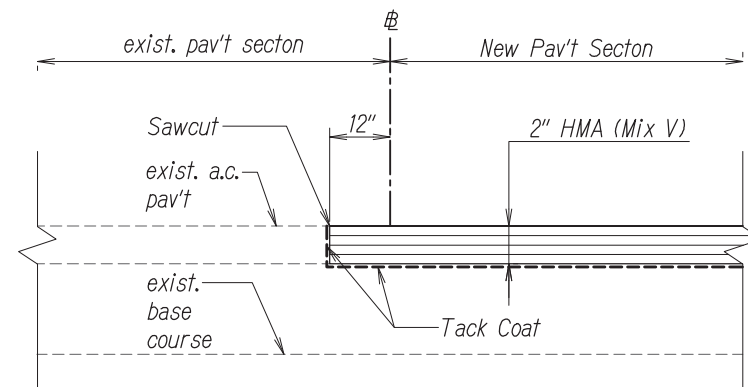

**A.C. PAVEMENT CONNECTION DETAIL**  
Not to Scale

SURVEY PLOTTED BY	DATE
DRAWN BY	
DESIGNED BY	
CHECKED BY	
ORIGINAL PLAN	
NOTE BOOK	
No.	



THIS WORK WAS PREPARED BY  
ME OR UNDER MY SUPERVISION.  
*Deanna M.R. Hayashi*  
APRIL 30, 2024  
LIC. EXP. DATE

STATE OF HAWAII  
DEPARTMENT OF TRANSPORTATION  
HIGHWAYS DIVISION

**TYPICAL PAVEMENT SECTION**  
*Haleakala Hwy. Slope and Shoulder Repair  
Vicinity of Ainakula Road to Kulalani Drive  
Project No. 377A-01-22M*  
Scale: As Noted Date: March 2024

SHEET No. 1 OF 1 SHEETS