
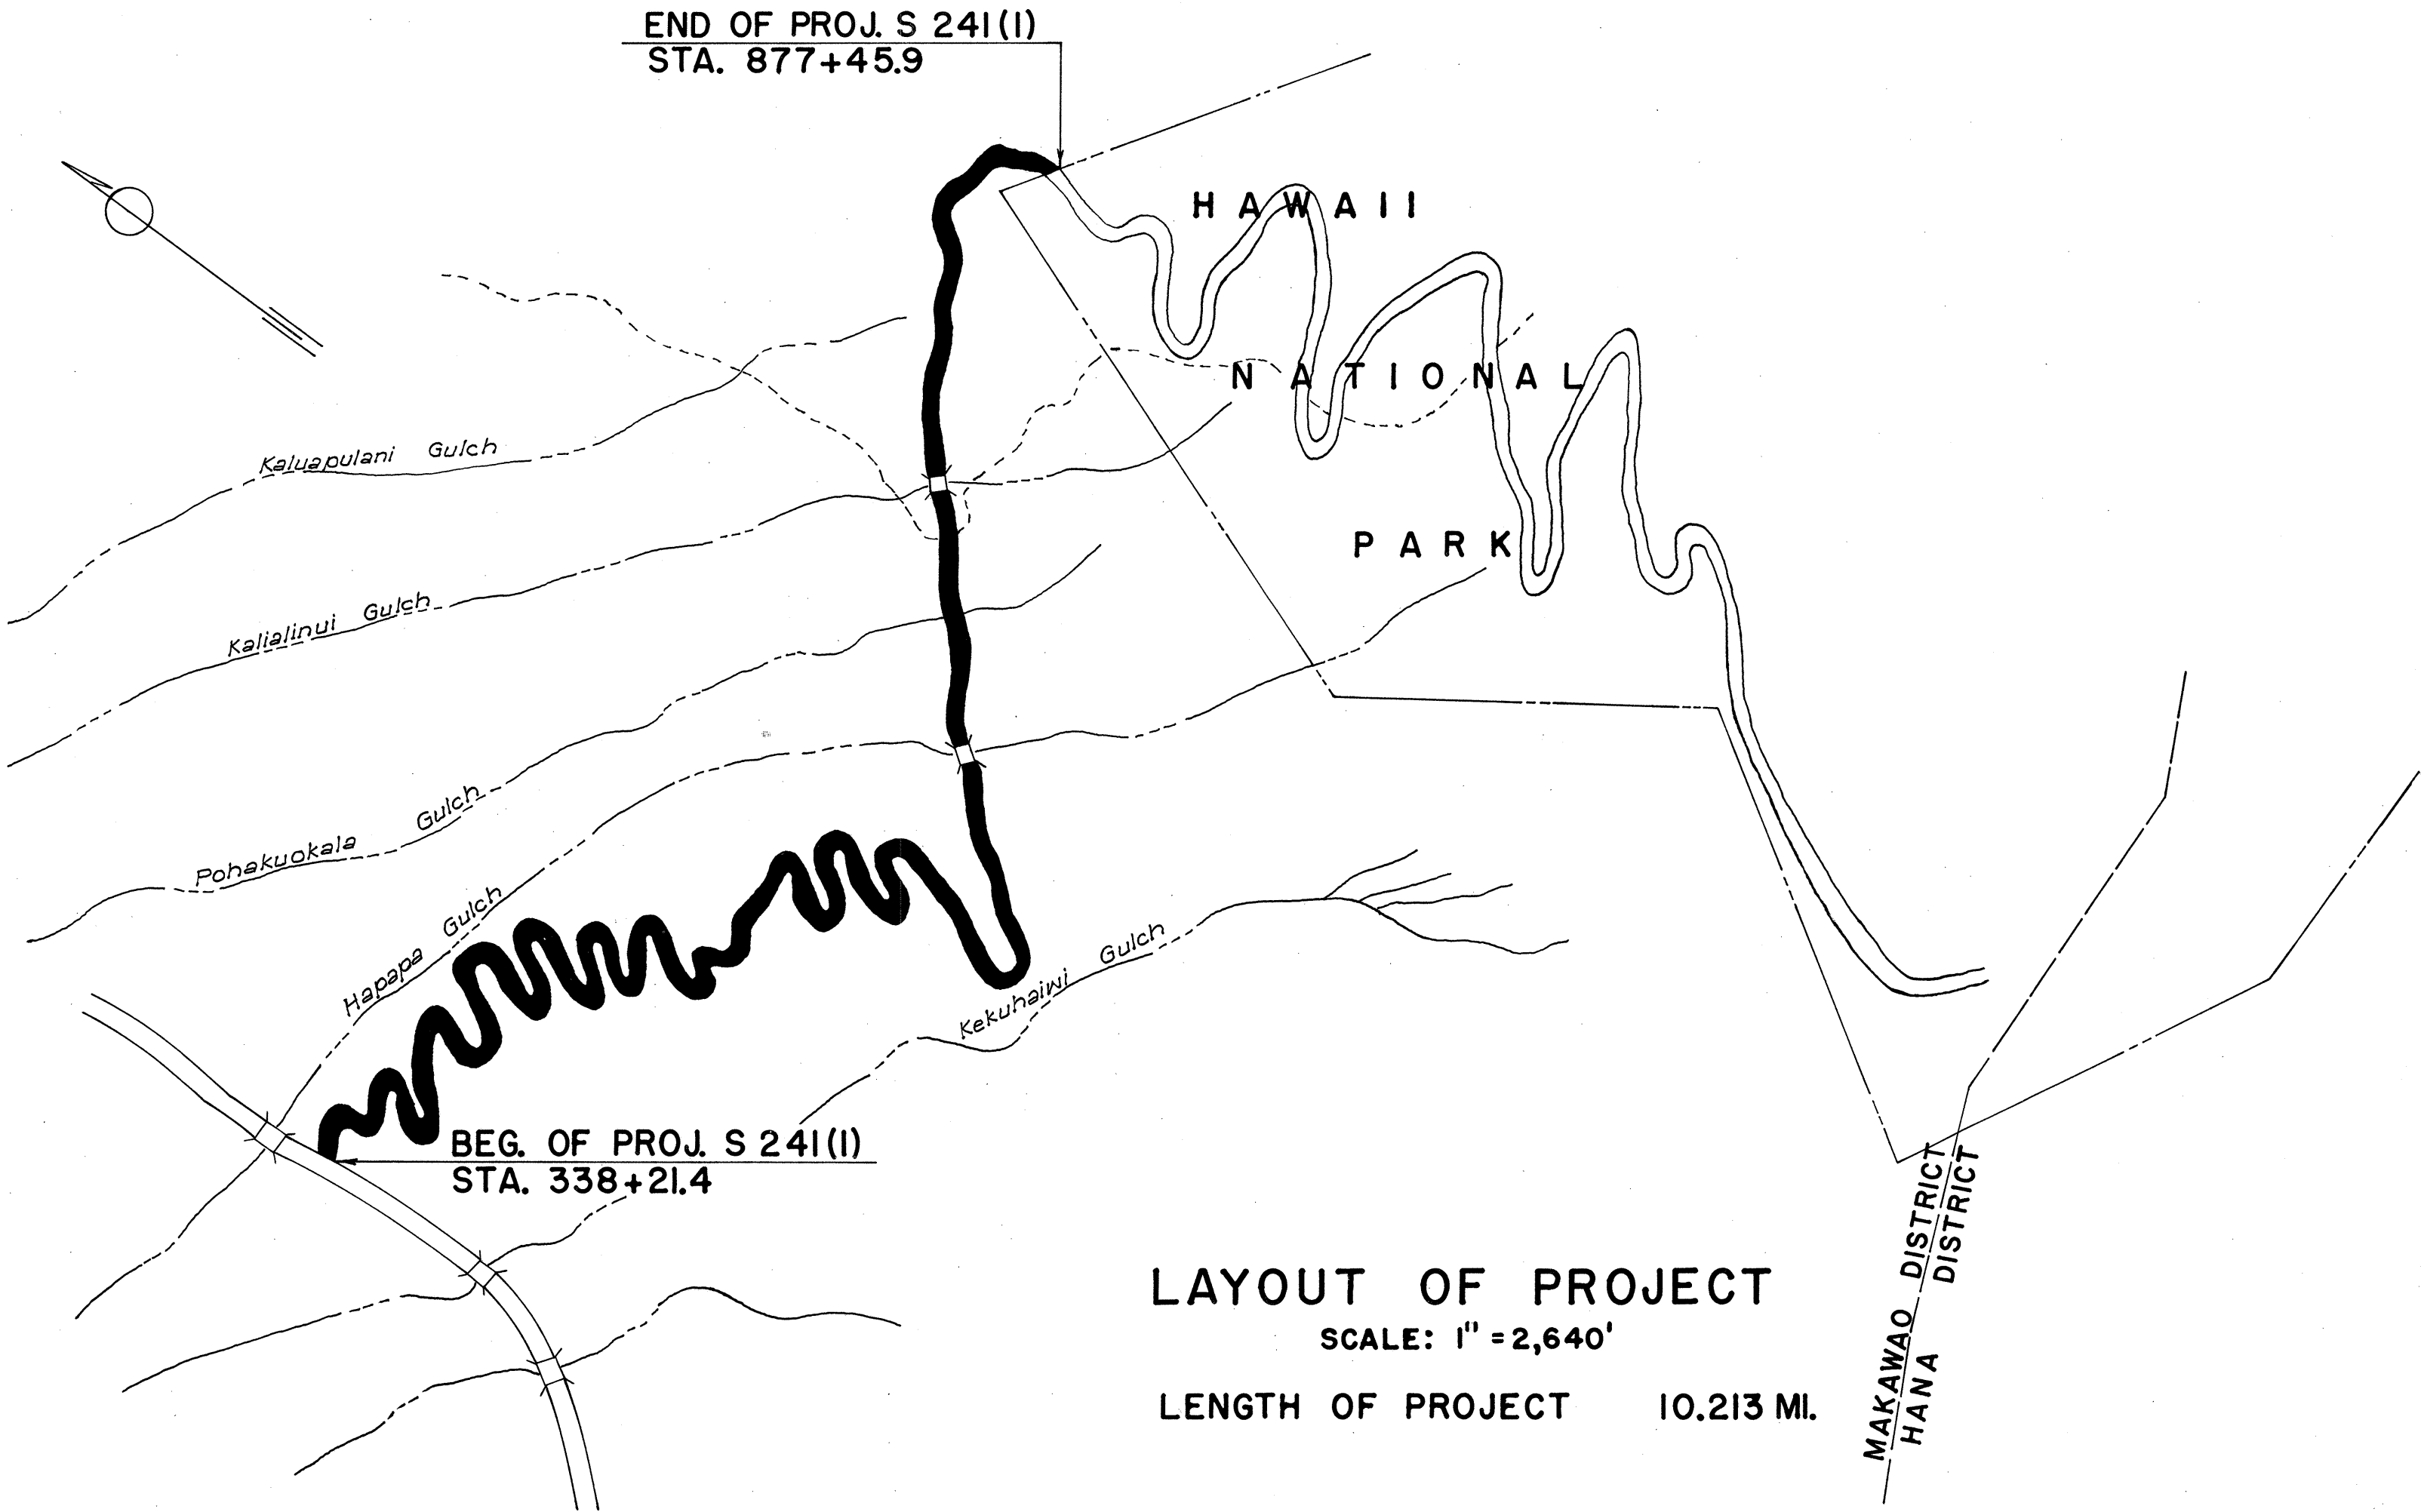
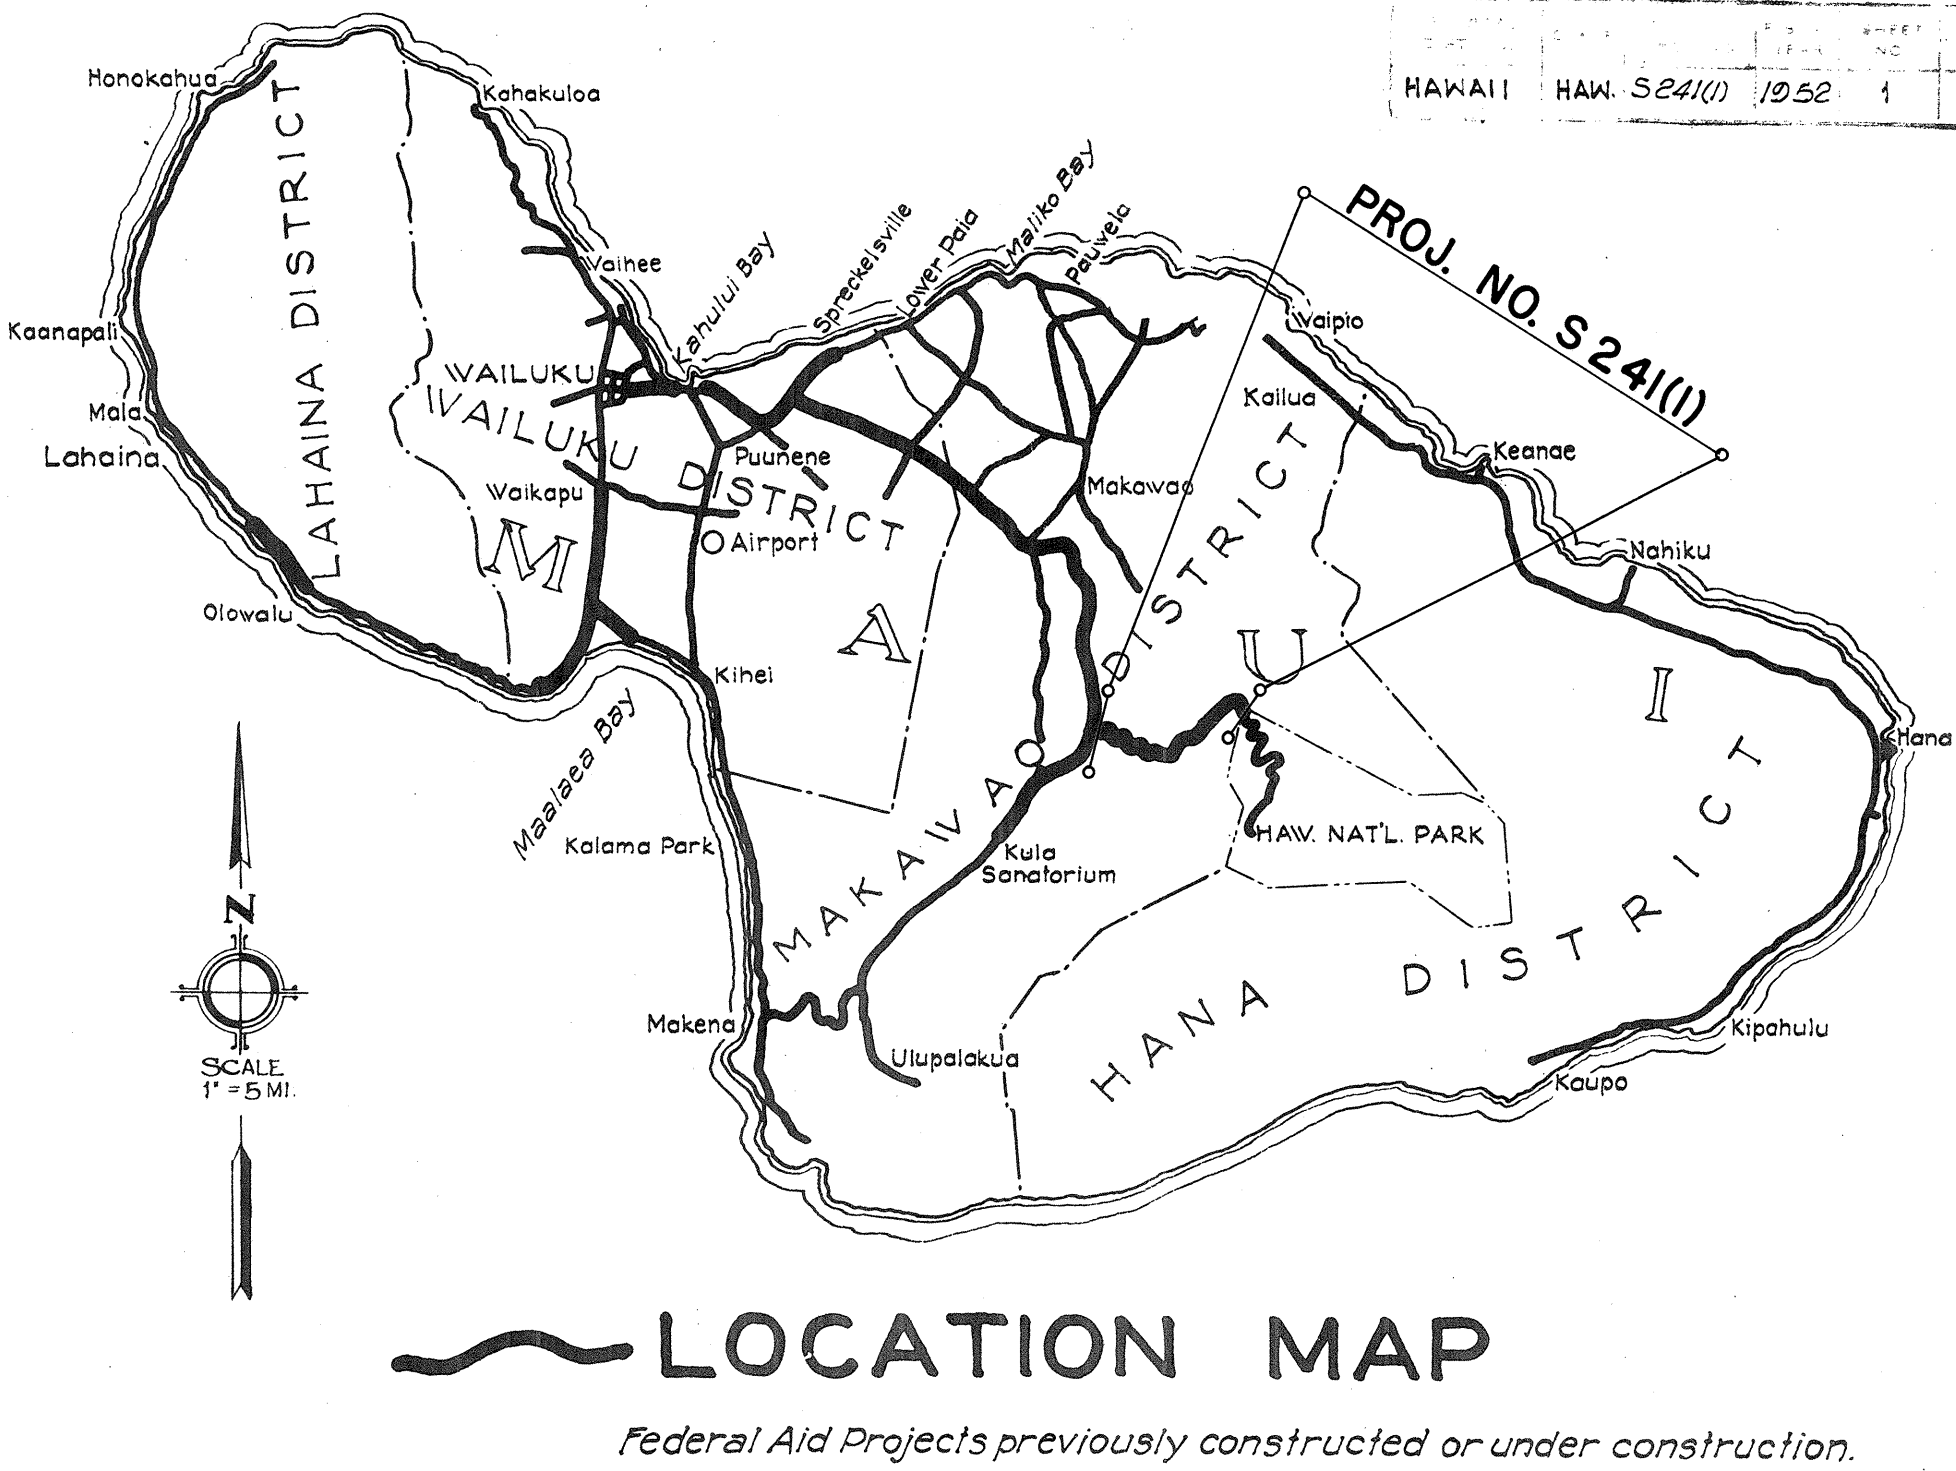


INDEX TO DRAWINGS	
SHEET NO	DESCRIPTION
1	TITLE SHEET
2	TYPICAL SECTION

TERRITORY OF HAWAII
TERRITORIAL HIGHWAY DEPARTMENT
HONOLULU, T. H.

PLANS FOR RESURFACING OF
HALEAKALA ROAD
FEDERAL AID SECONDARY PROJECT S 241 (I)
DISTRICT OF MAKAWAO
ISLAND OF MAUI

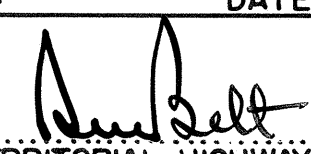

APPROVED:  DATE Sept. 8, 1952
TERRITORIAL HIGHWAY ENGINEER

DEPARTMENT OF COMMERCE
BUREAU OF PUBLIC ROADS
RECOMMENDED FOR APPROVAL:




DISTRICT ENGINEER

DATE

APPROVED:




DIVISION ENGINEER

DATE