




FED. ROAD DIST. NO.	STATE	FED. AID PROJ. NO.	FISCAL YEAR	SHEET NO.	TOTAL SHEETS
HAWAII	HAW	5241(1)	1952	2	2

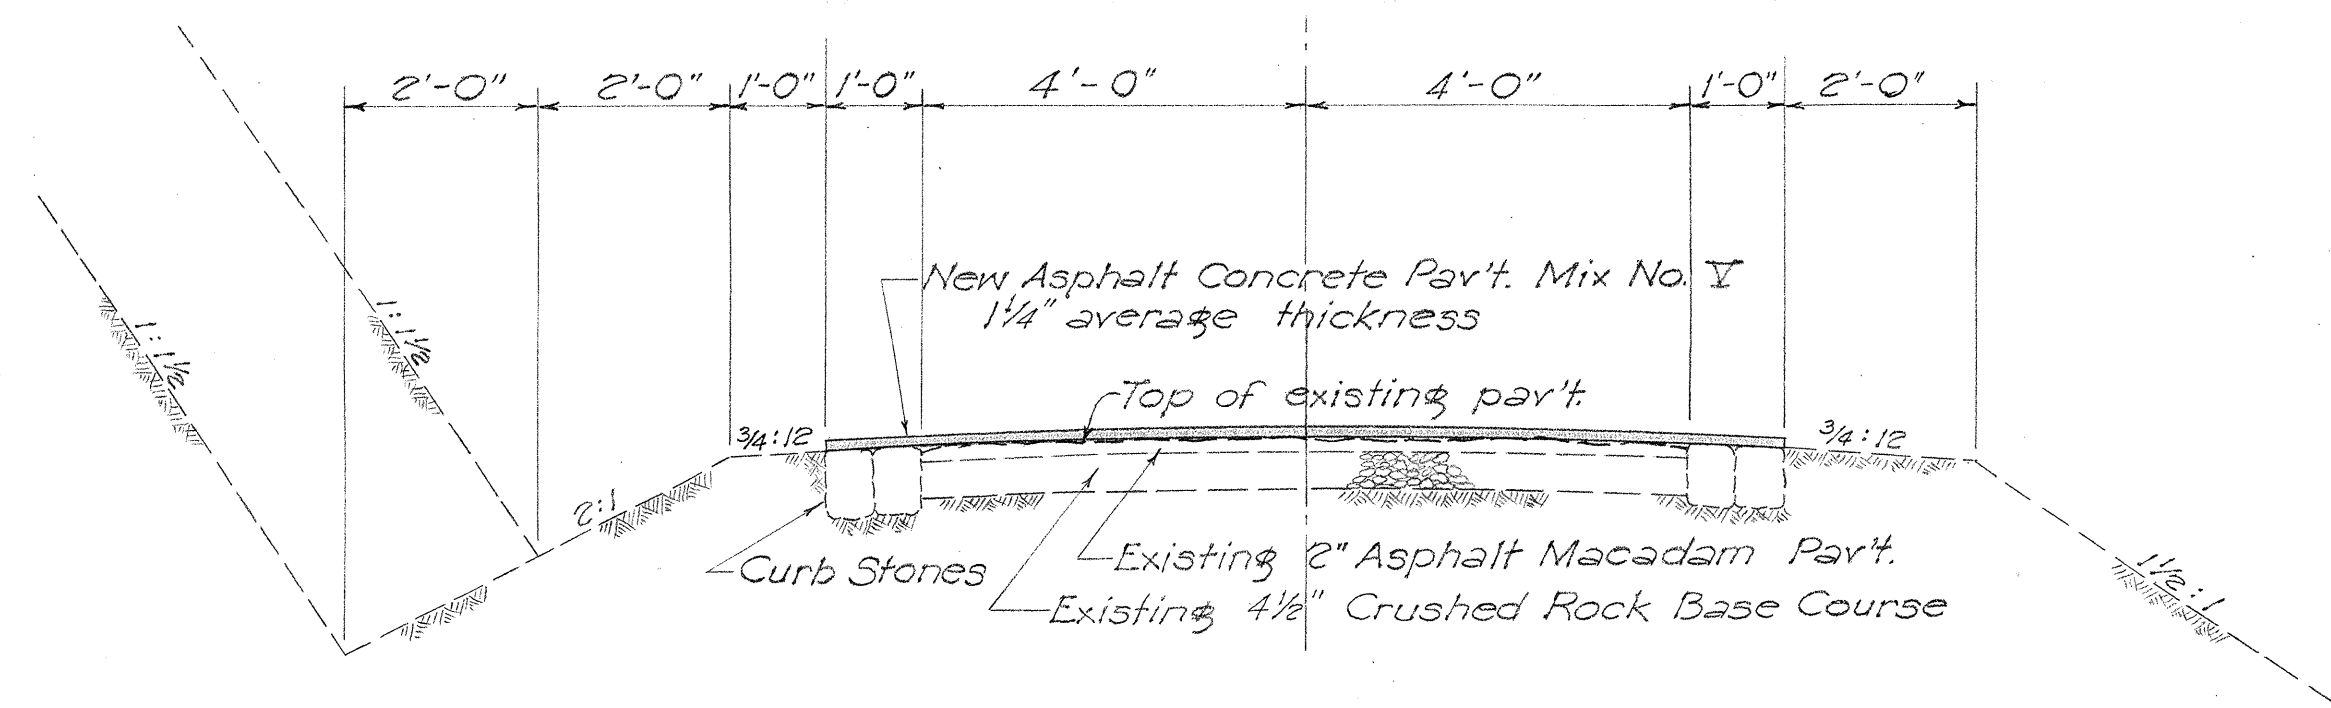


TYPICAL SECTION ON TANGENTS
Scale: 1/2" = 1'-0"

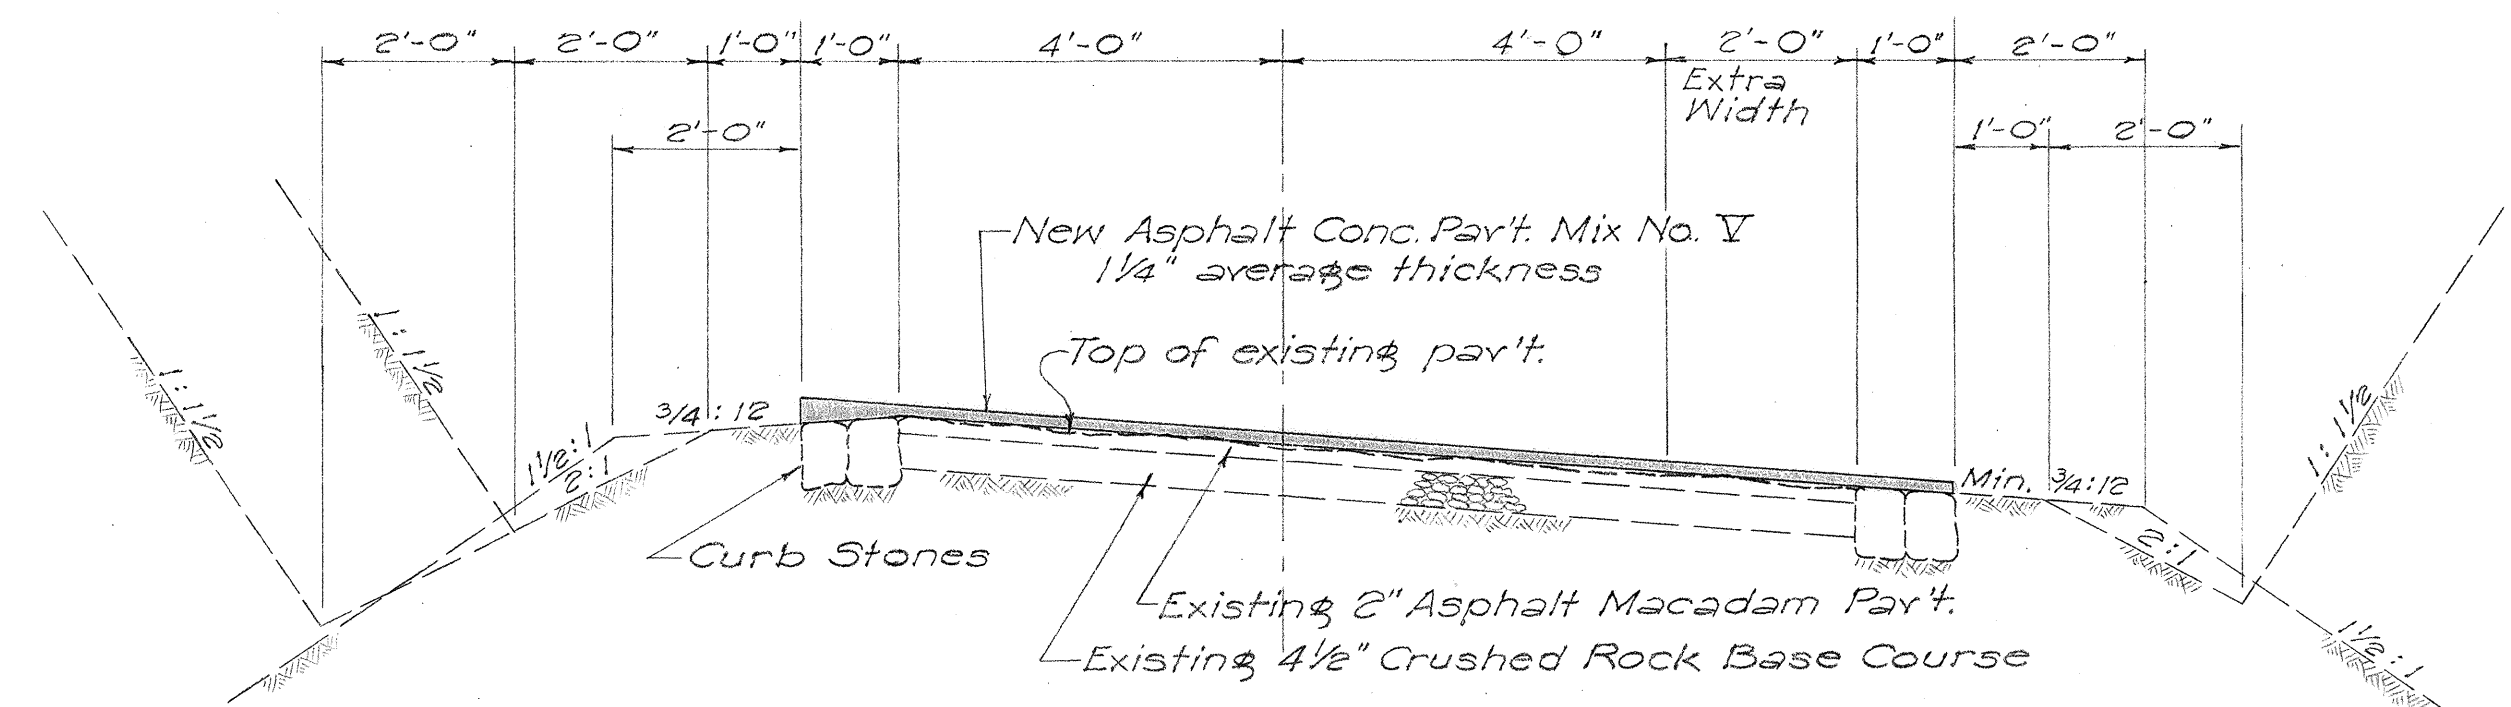

TYPICAL SECTION ON CURVES GREATER THAN 18°00'
Scale: 1/2" = 1'-0"

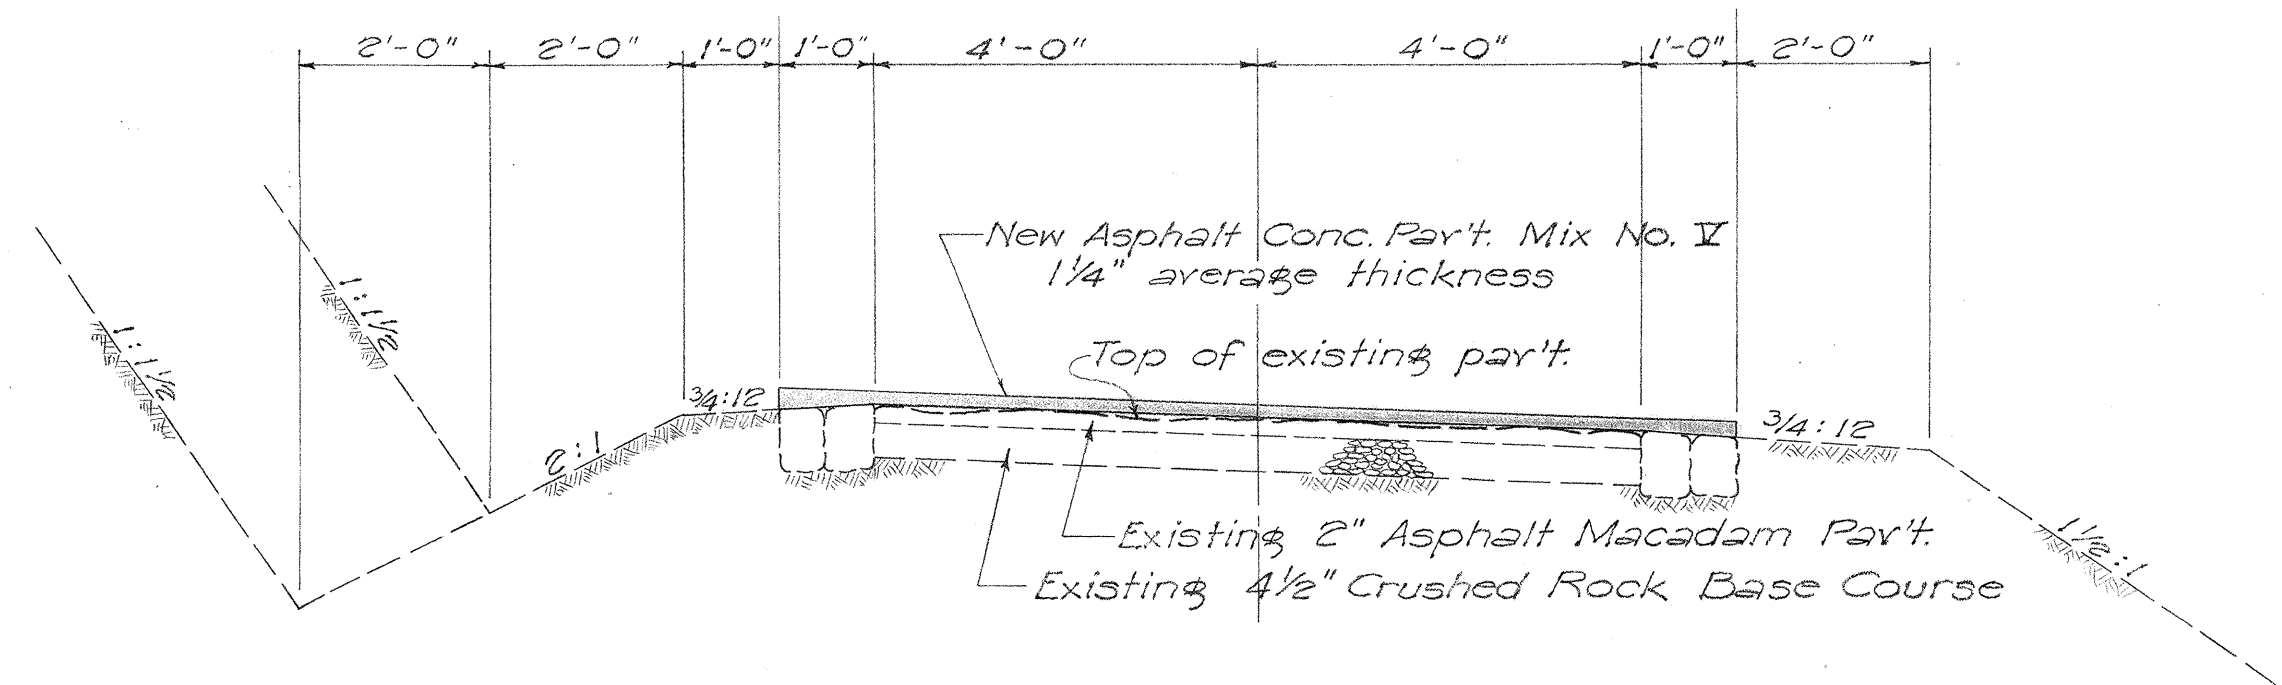

TYPICAL SECTION ON CURVES LESS THAN 18°00'
Scale: 1/2" = 1'-0"

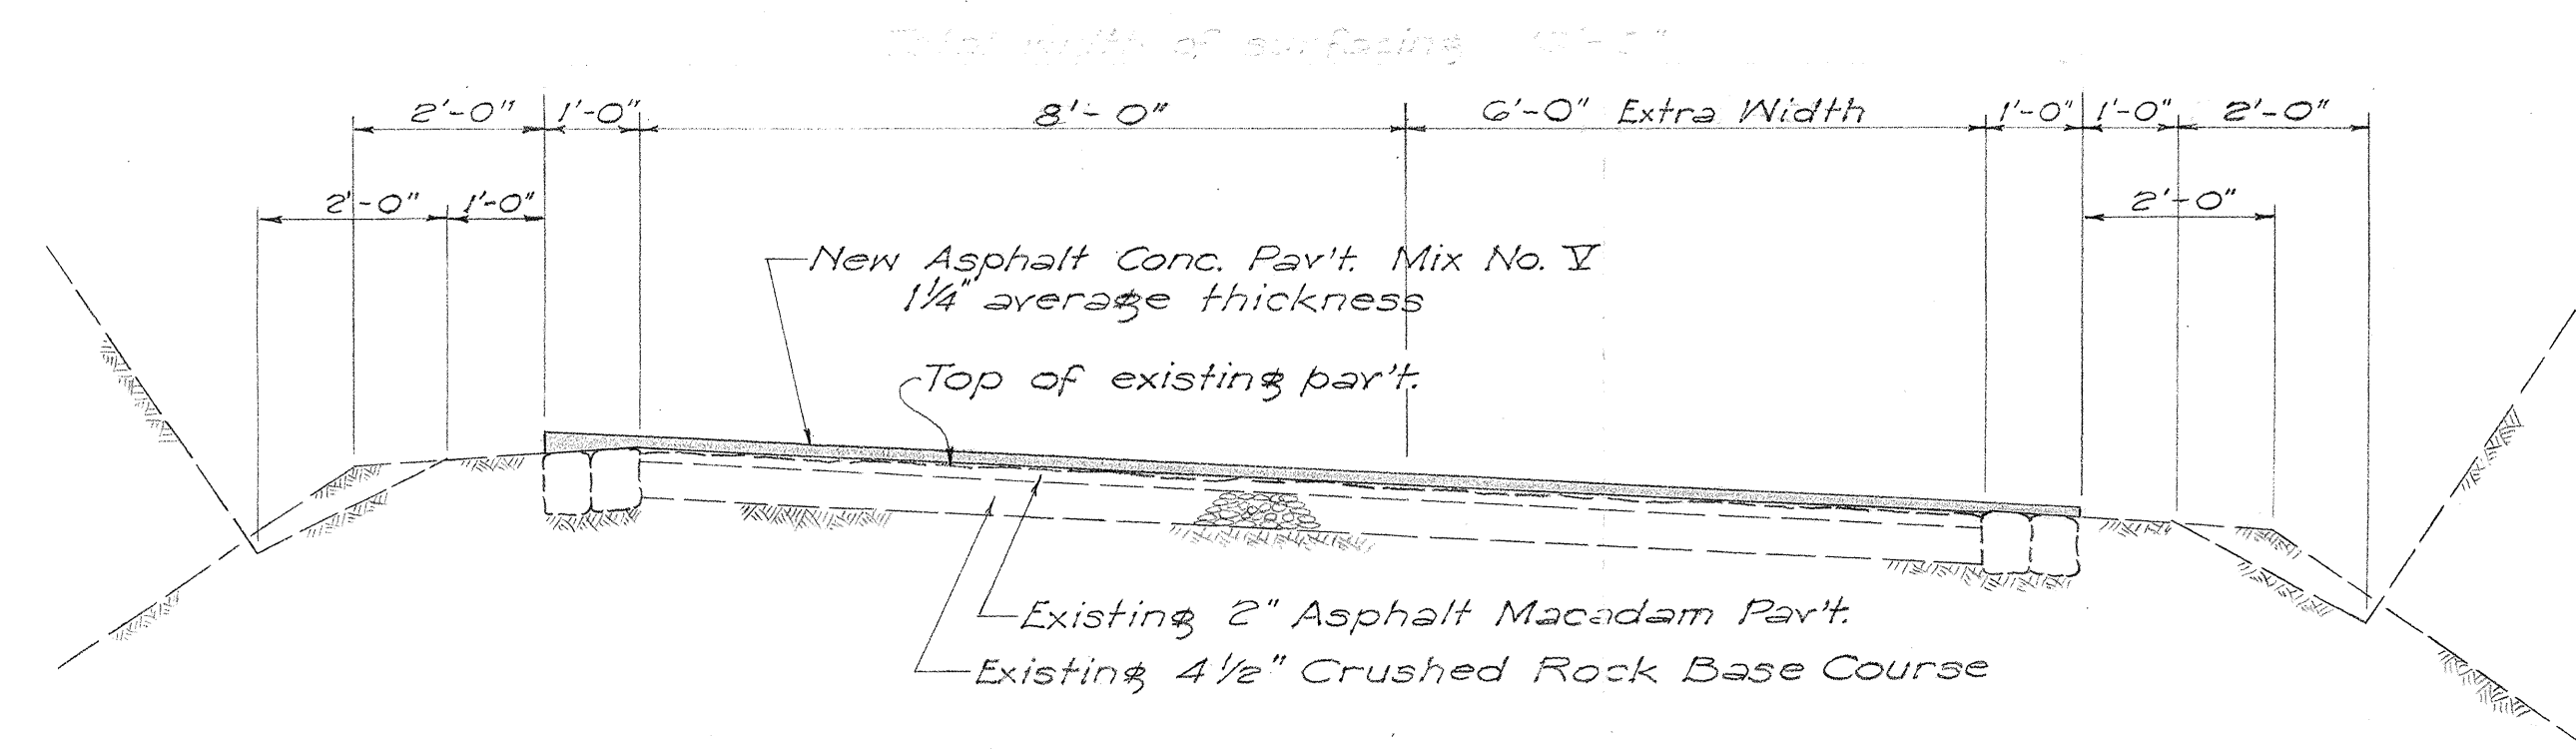

TYPICAL SECTION ON TURNOUTS
Scale: 1/2" = 1'-0"

- GENERAL NOTES:
The following work will be performed by the Territorial Highway Department:
- 1- Spot patching of any pot holes in the existing pavement prior to the surfacing operation.
 - 2- Brooming off entire pavement and header area.
 - 3- Trimming and dressing shoulders after the completion of surfacing operations.

TERRITORIAL HIGHWAY DEPARTMENT
TERRITORY OF HAWAII
TYPICAL SECTIONS
RESURFACING OF
HALEAKALA ROAD
PROJECT NO. 5241(1)
Scale As Noted June 1952

SHEET No. OF SHEETS

5601.2

TERRITORIAL HIGHWAY DEPARTMENT
PLAN No. 5

ORIGINAL PLAN No.	DATE
SURVEY PLOTTED BY	
DESIGNED BY	
DRAWN BY	
QUANTITIES BY	
NOTE BOOK	
CHECKED BY	