


FED. ROAD DIST. NO.	STATE	FED. AID PROJ. NO.	FISCAL YEAR	SHEET NO.	TOTAL SHEETS
HAWAII	HAW.	RS-0378(1)	1980	2	18


GENERAL NOTES

1. Prior to filling or resurfacing, the existing surface shall be cleaned as described in Section 310 of The Standard Specification. Payment shall be considered incidental to A.C. Pavement Mix No. I, Item No. 401.0500.
2. All holes, cracks and large depressions shall be filled and compacted with A.C. Pav't. Mix No. I prior to resurfacing. Payment shall be incidental to A.C. Pav't. Mix No. I, Item No. 401.0500.
3. In general, the A. C. pavement overlay thickness shall be 1 1/2 inches unless otherwise directed by the Engineer.
4. Smooth riding connections shall be constructed at the beginning and the end of the project, at all connecting approaches, at extra widenings and as directed by the Engineer.
5. The contractor's attention is directed to Sub-Section 104.04 of The Standard Specifications concerning maintenance of traffic.
6. The shoulder shall be reconstructed as shown on the Typical Section. Excavation for shoulder shall be paid for under Item No. 203.0110 Roadway Excavation for Shoulder. The excavated shoulder areas shall be backfilled with A.C. Pav't. Mix No. III prior to paving.
7. All new sign posts shall be 2"x2" galv. square tube posts incidental to Item Nos. 621.5110 and 621.6100.
8. Existing signs and posts, markers and posts which are removed shall be stock-piled at a site within the project limits determined by the Engineer, and shall be the property of the State.
9. Replacement of signs includes removal of existing sign with posts, stockpiling, and installation of new sign with posts unless otherwise specified.
10. Installation of signs includes installation of new sign with posts unless otherwise specified.
11. For centerline stripe and raised pavement markers see standard detail sheet DT 300. Centerline stripe shall be double yellow (4") lines and raised pavement markers, Type D at 20 ft. o.c. Edge stripe shall be single (4") white line.
12. Removal of signs and reflector markers only shall be considered incidental to Item Nos. 621.4100 and 621.5110.

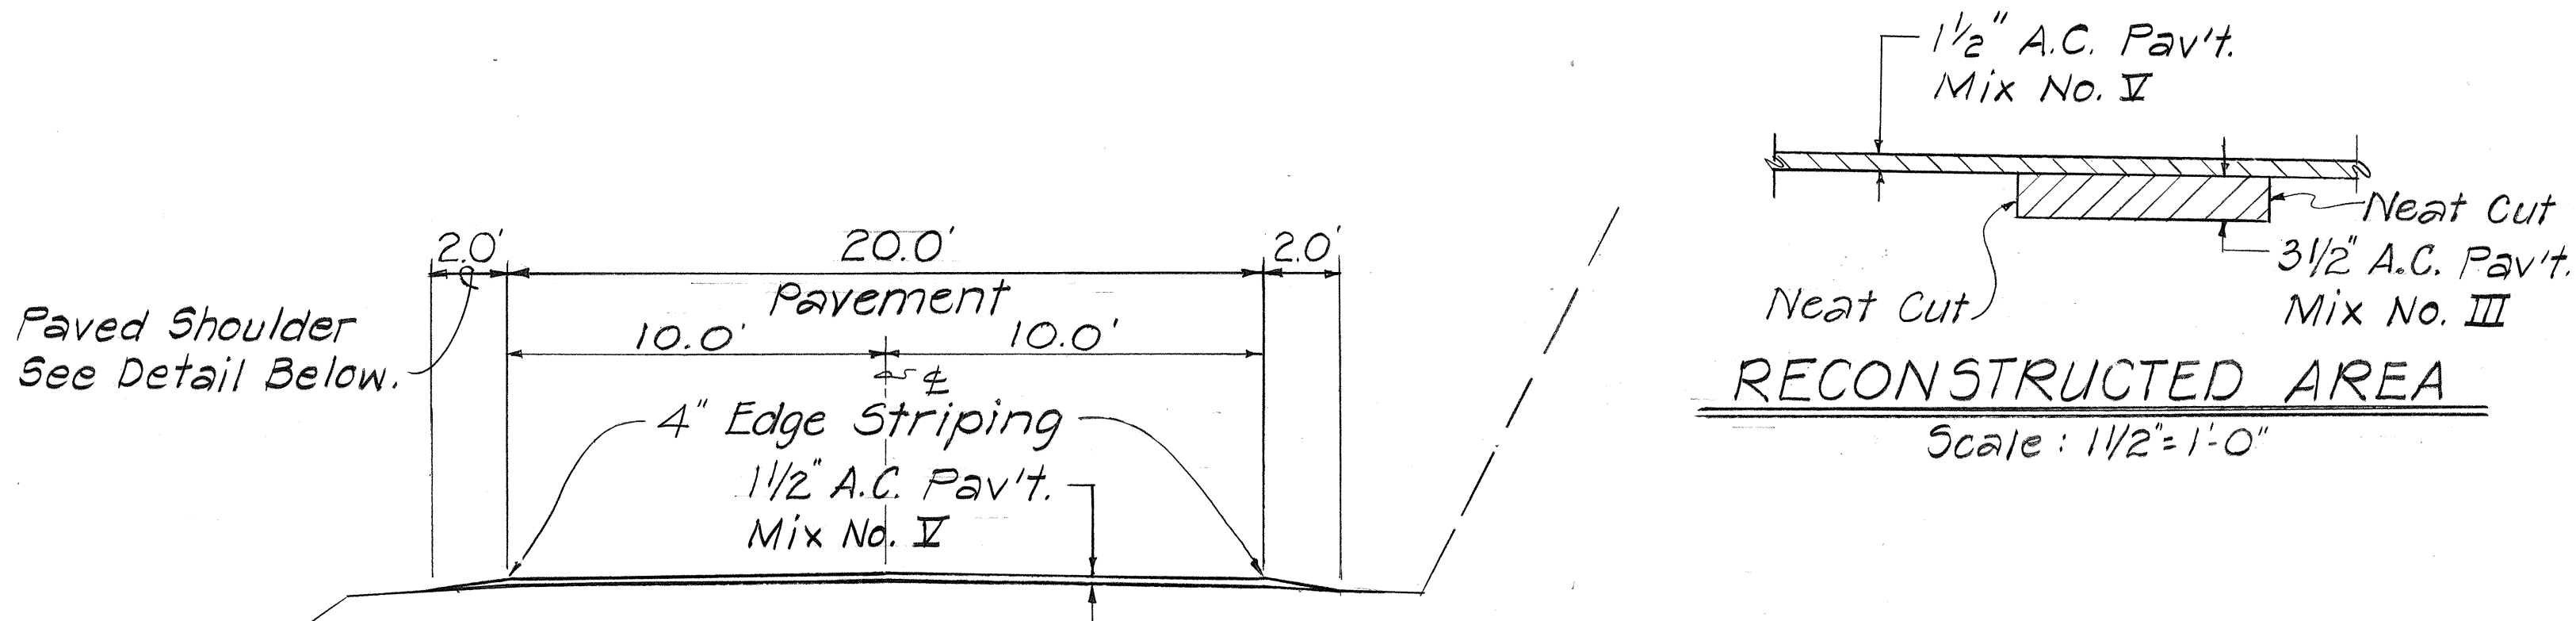

TYPICAL SECTION

Scale: 1/4" = 1'-0"

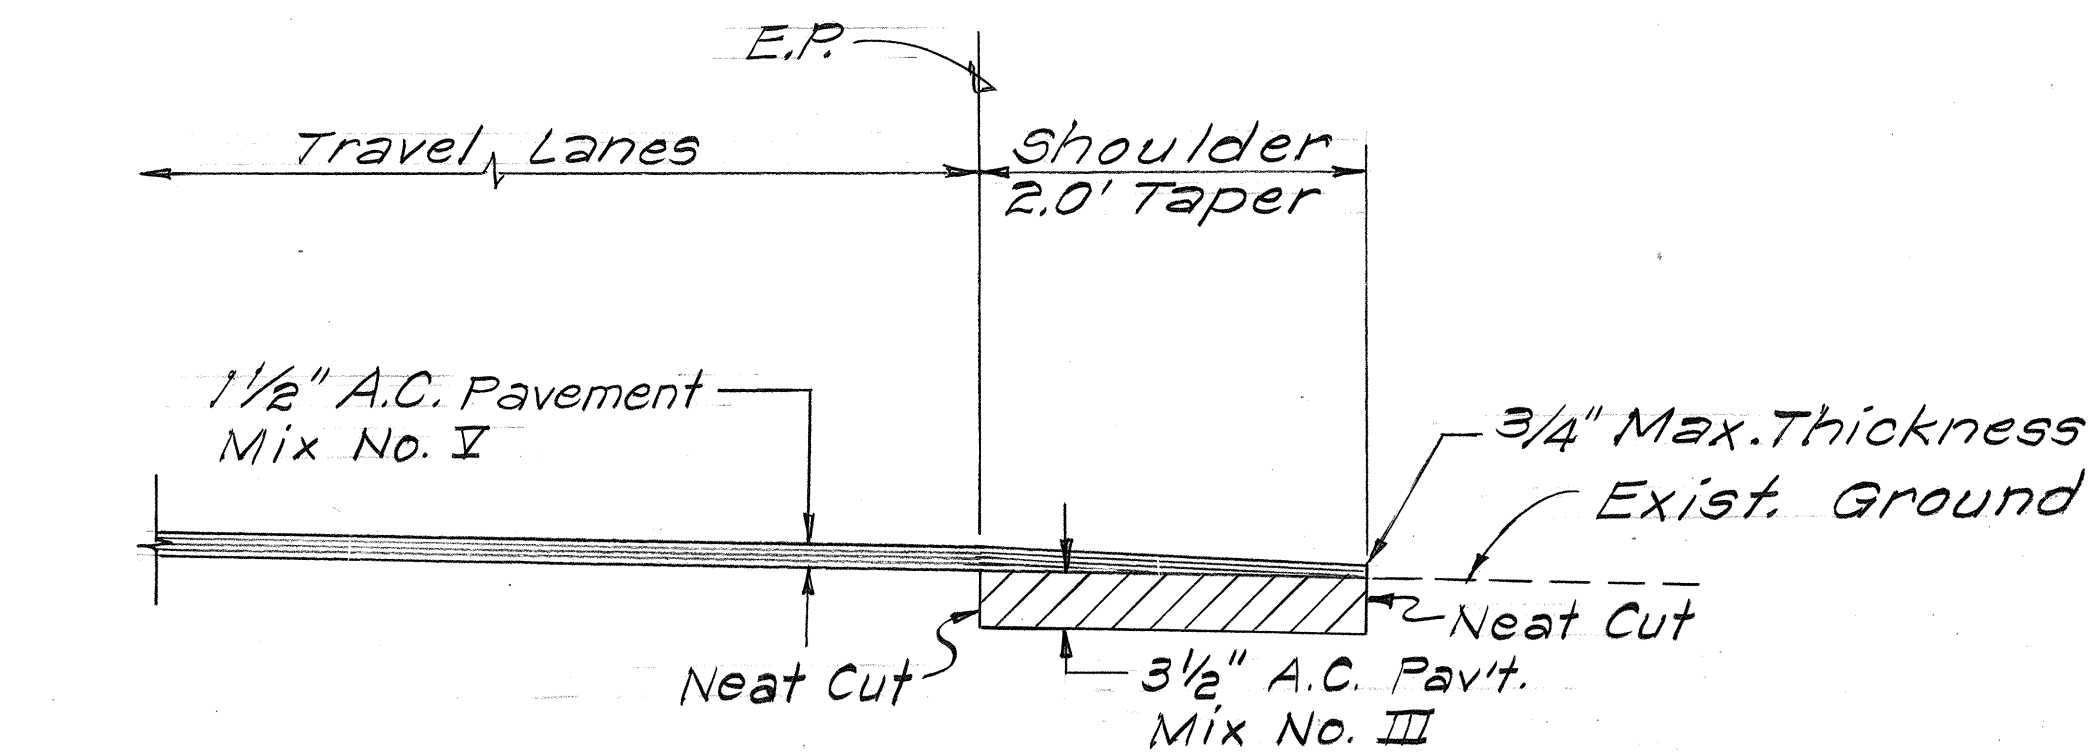

TYPICAL SECTION FOR PAVED SHOULDER

Scale: 1" = 1'-0"

ORIGINAL PLAN	SURVEY PLOTTED BY	DATE
NOTE BOOK	DRAWN BY	
No.	DESIGNED BY	
	QUANTITIES BY	
	CHECKED BY	

STATE OF HAWAII

DEPARTMENT OF TRANSPORTATION

LAND TRANSPORTATION FACILITIES DIVISION

TYPICAL SECTION &

GENERAL NOTES

RESURFACING HALEAKALA

CRATER ROAD

PROJ. NO. RS-0378(1)

SCALE: AS SHOWN

MAR. 1979

SHEET No. 1 OF 1 SHEETS