




FED. ROAD DIST. NO.	STATE	PROJ. NO.	FISCAL YEAR	SHEET NO.	TOTAL SHEETS
HAWAII	HAW.	378A-01-92M	1992	41	42

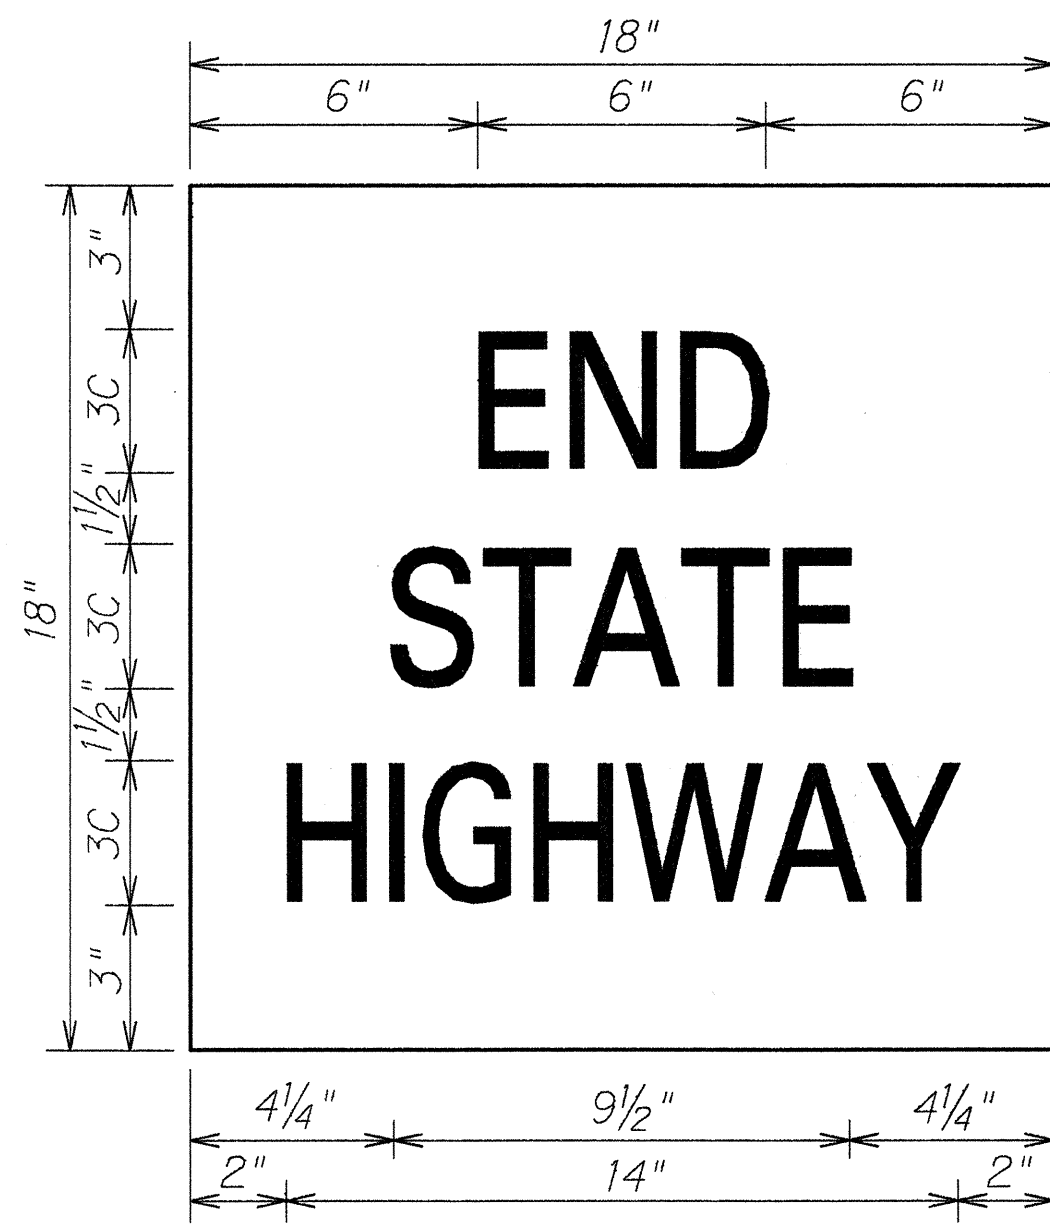


R20-1a
Scale: 3" = 1' - 0"

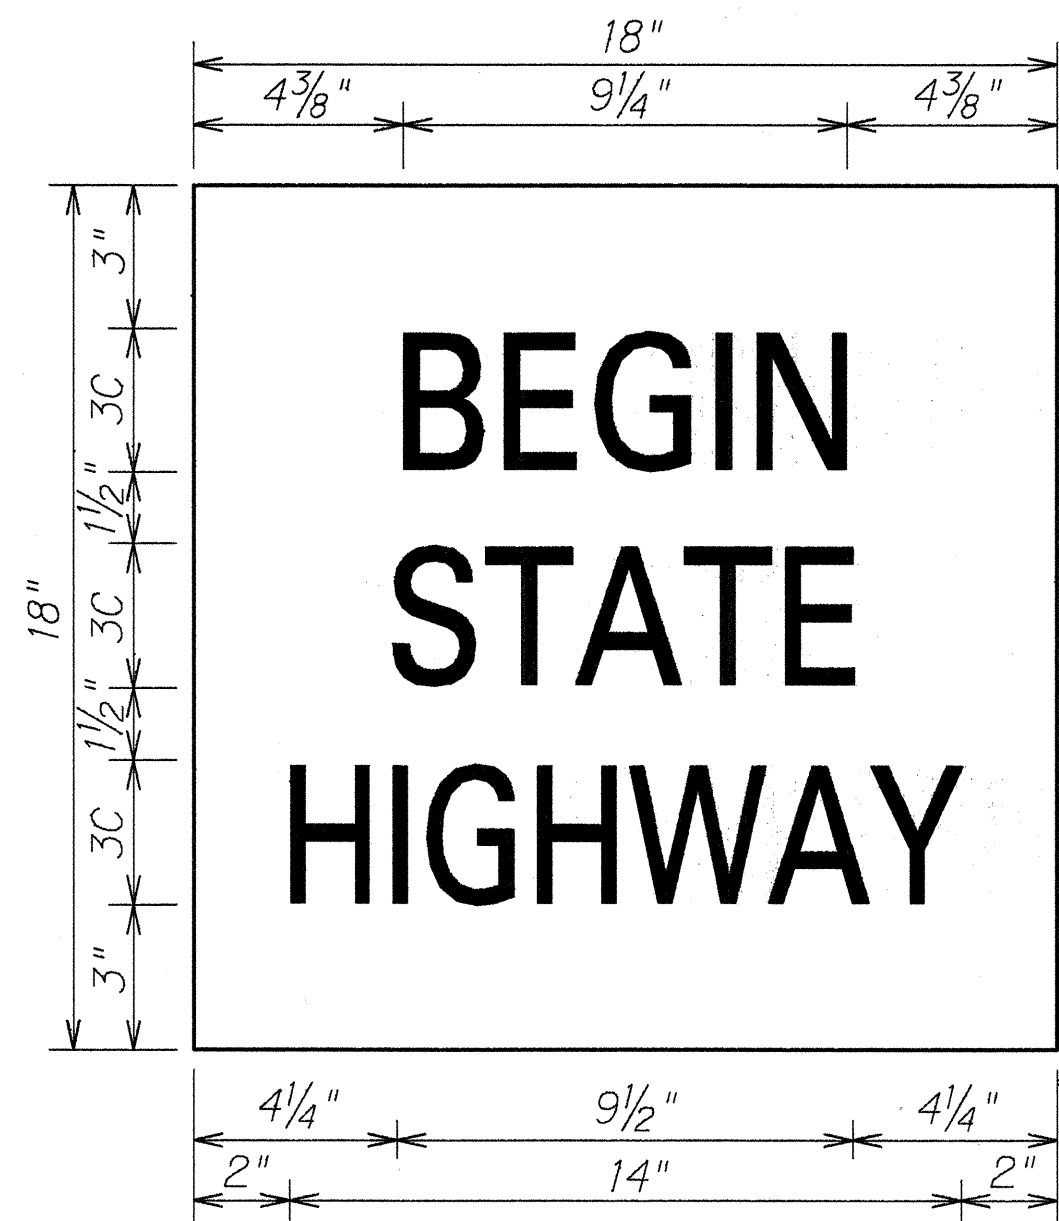


R20-2a
Scale: 3" = 1' - 0"

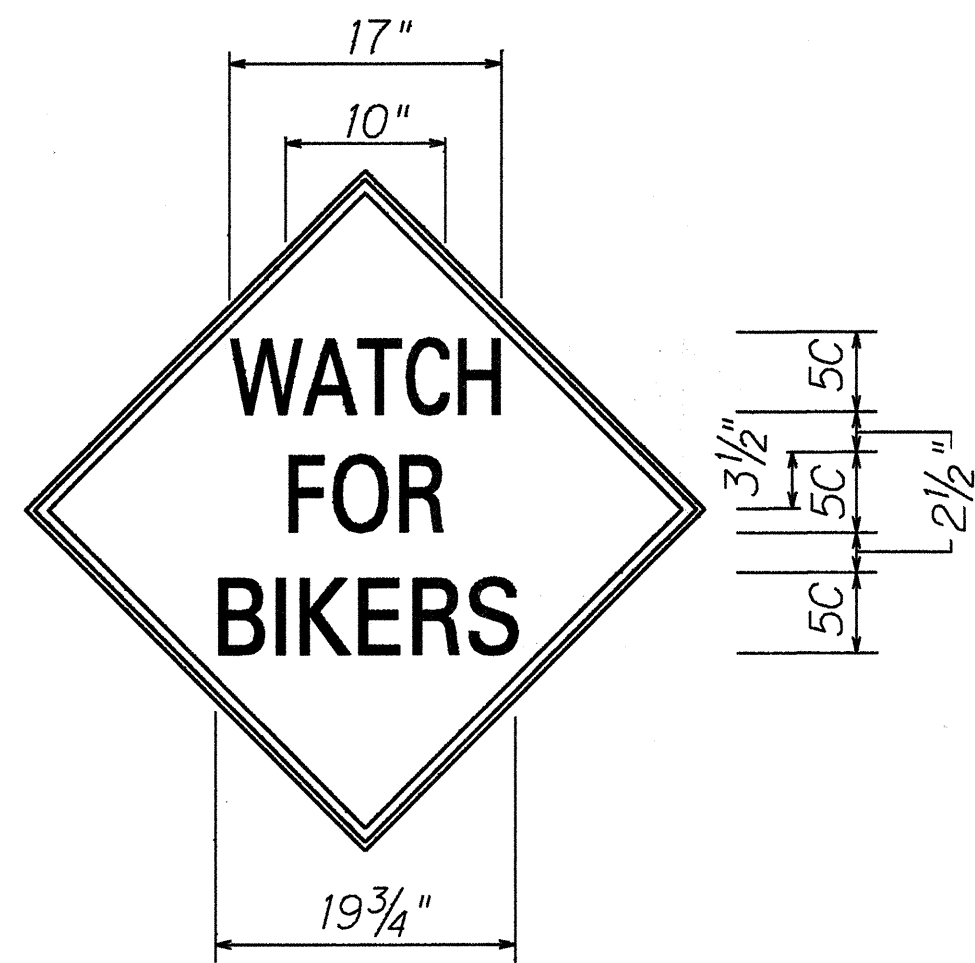


W5-4a
Scale: 1" = 1' - 0"

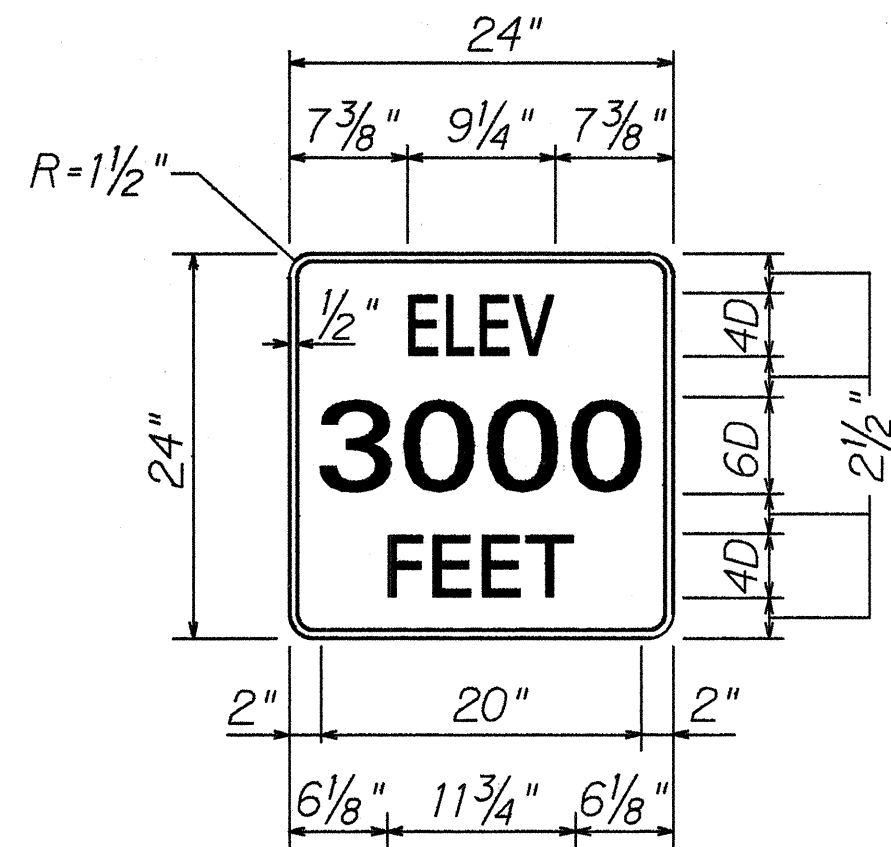

I-15
Scale: 1" = 1' - 0"

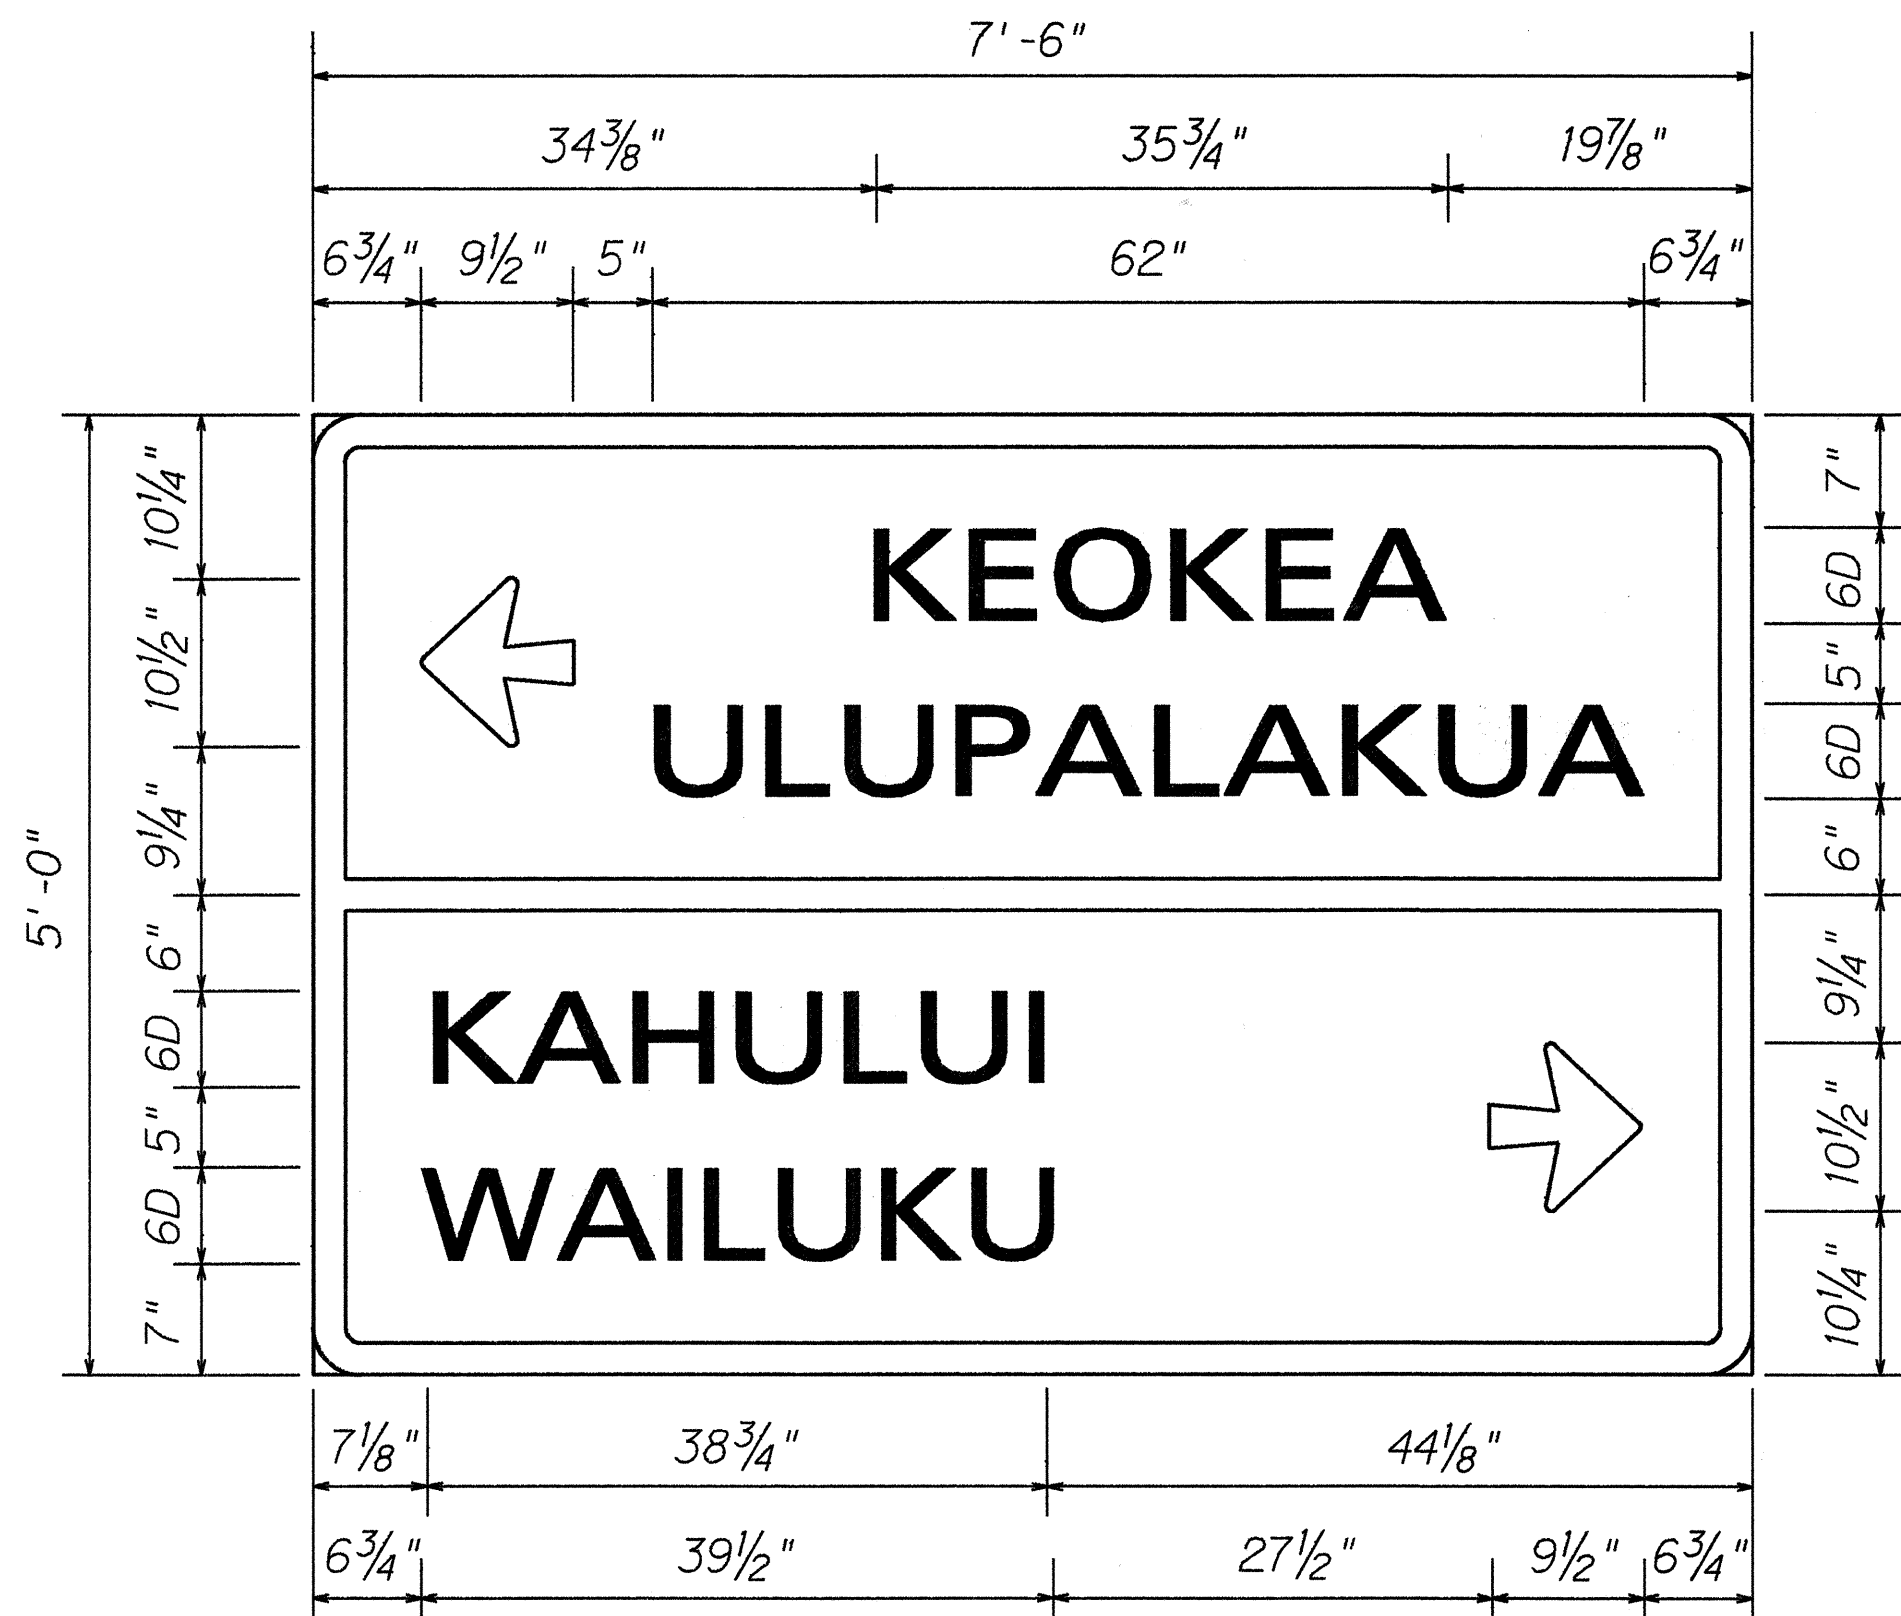

D-1
Use 3 - 4 Lbs./Ft. Flanged Channel Post.
9 1/2' = Ground Level To Midpoint Of Sign.
Scale: 1" = 1' - 0"

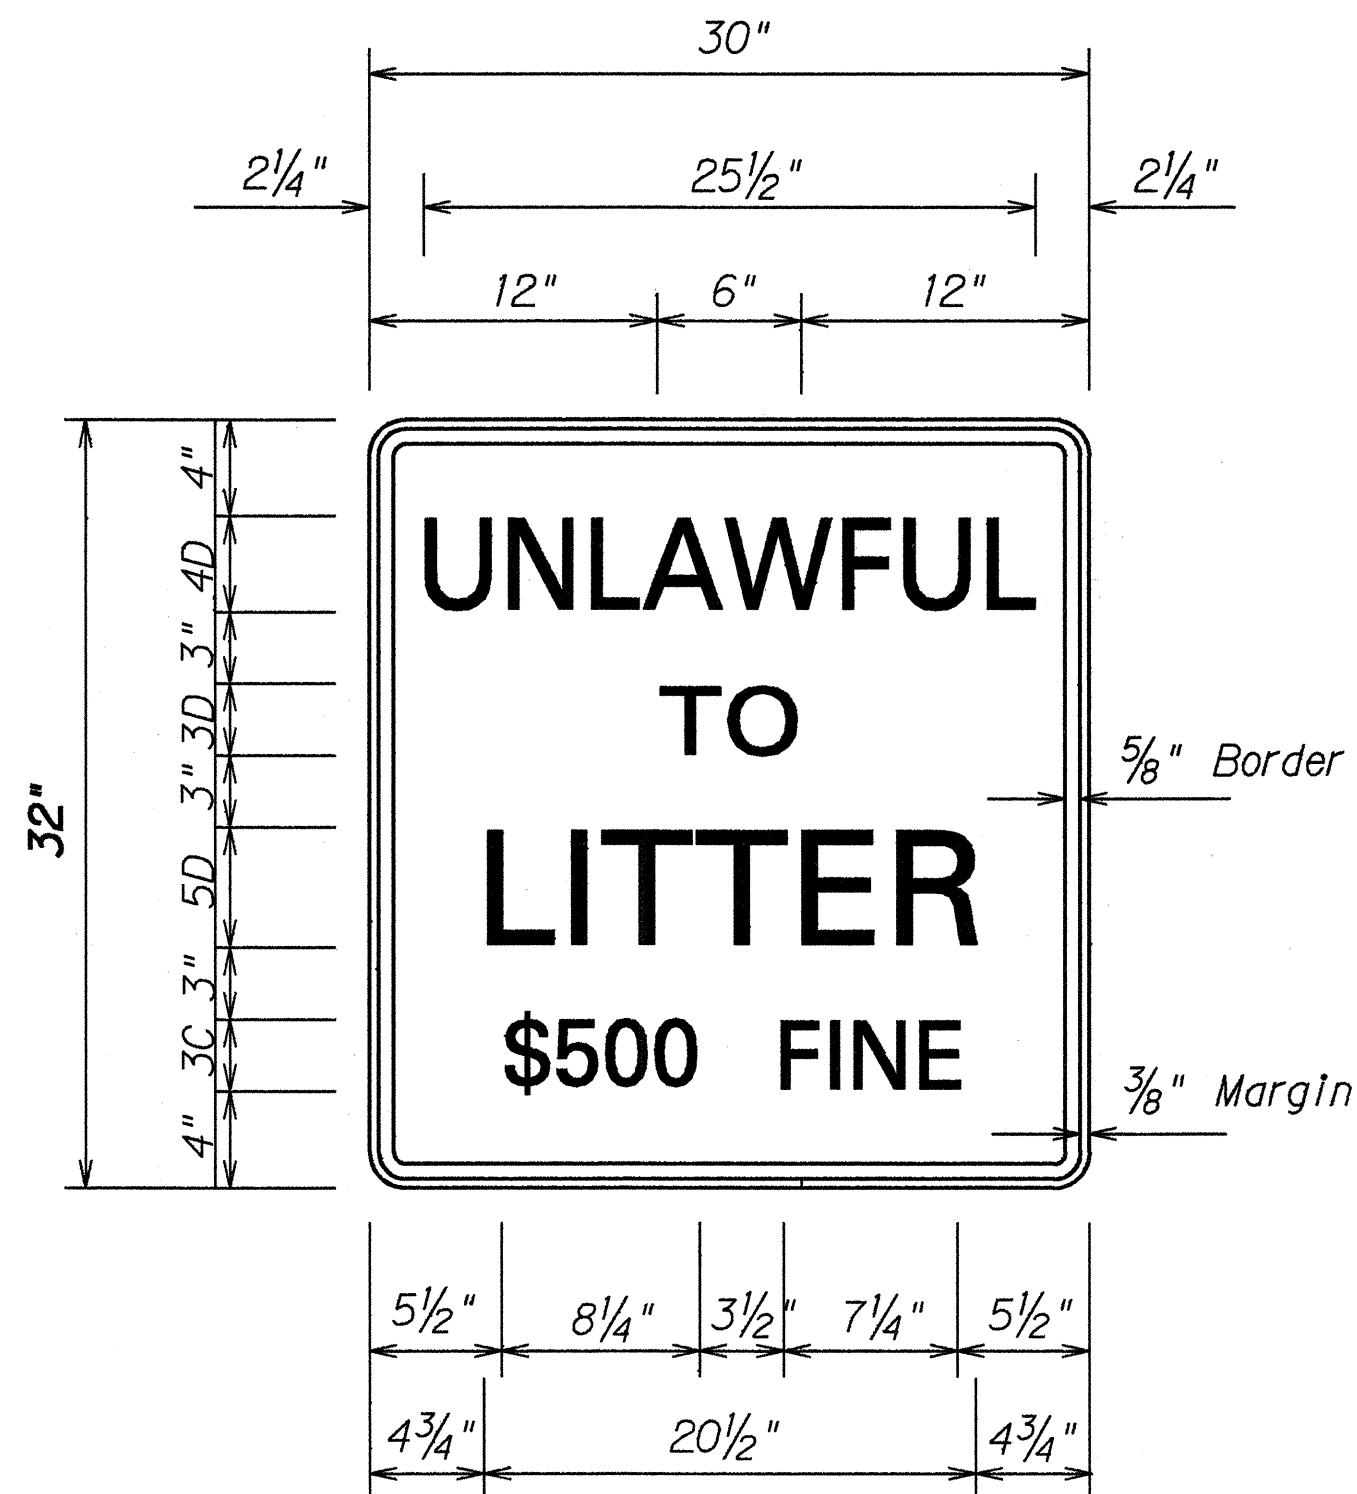

SIGN R15-1
Not to Scale

ORIGINAL PLAN	DATE
DESIGNED BY	
CHECKED BY	
NOTED BY	
QUANTITIES BY	
DATE	

STATE OF HAWAII
DEPARTMENT OF TRANSPORTATION
HIGHWAYS DIVISION

SIGN DETAILS

HALEAKALA CRATER ROAD
RESURFACING
PROJECT NO. 378A-01-92M

Scale: As Shown
Date: May, 1992

SHEET No. 118 OF 18 SHEETS