

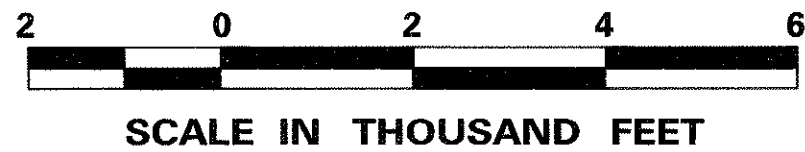
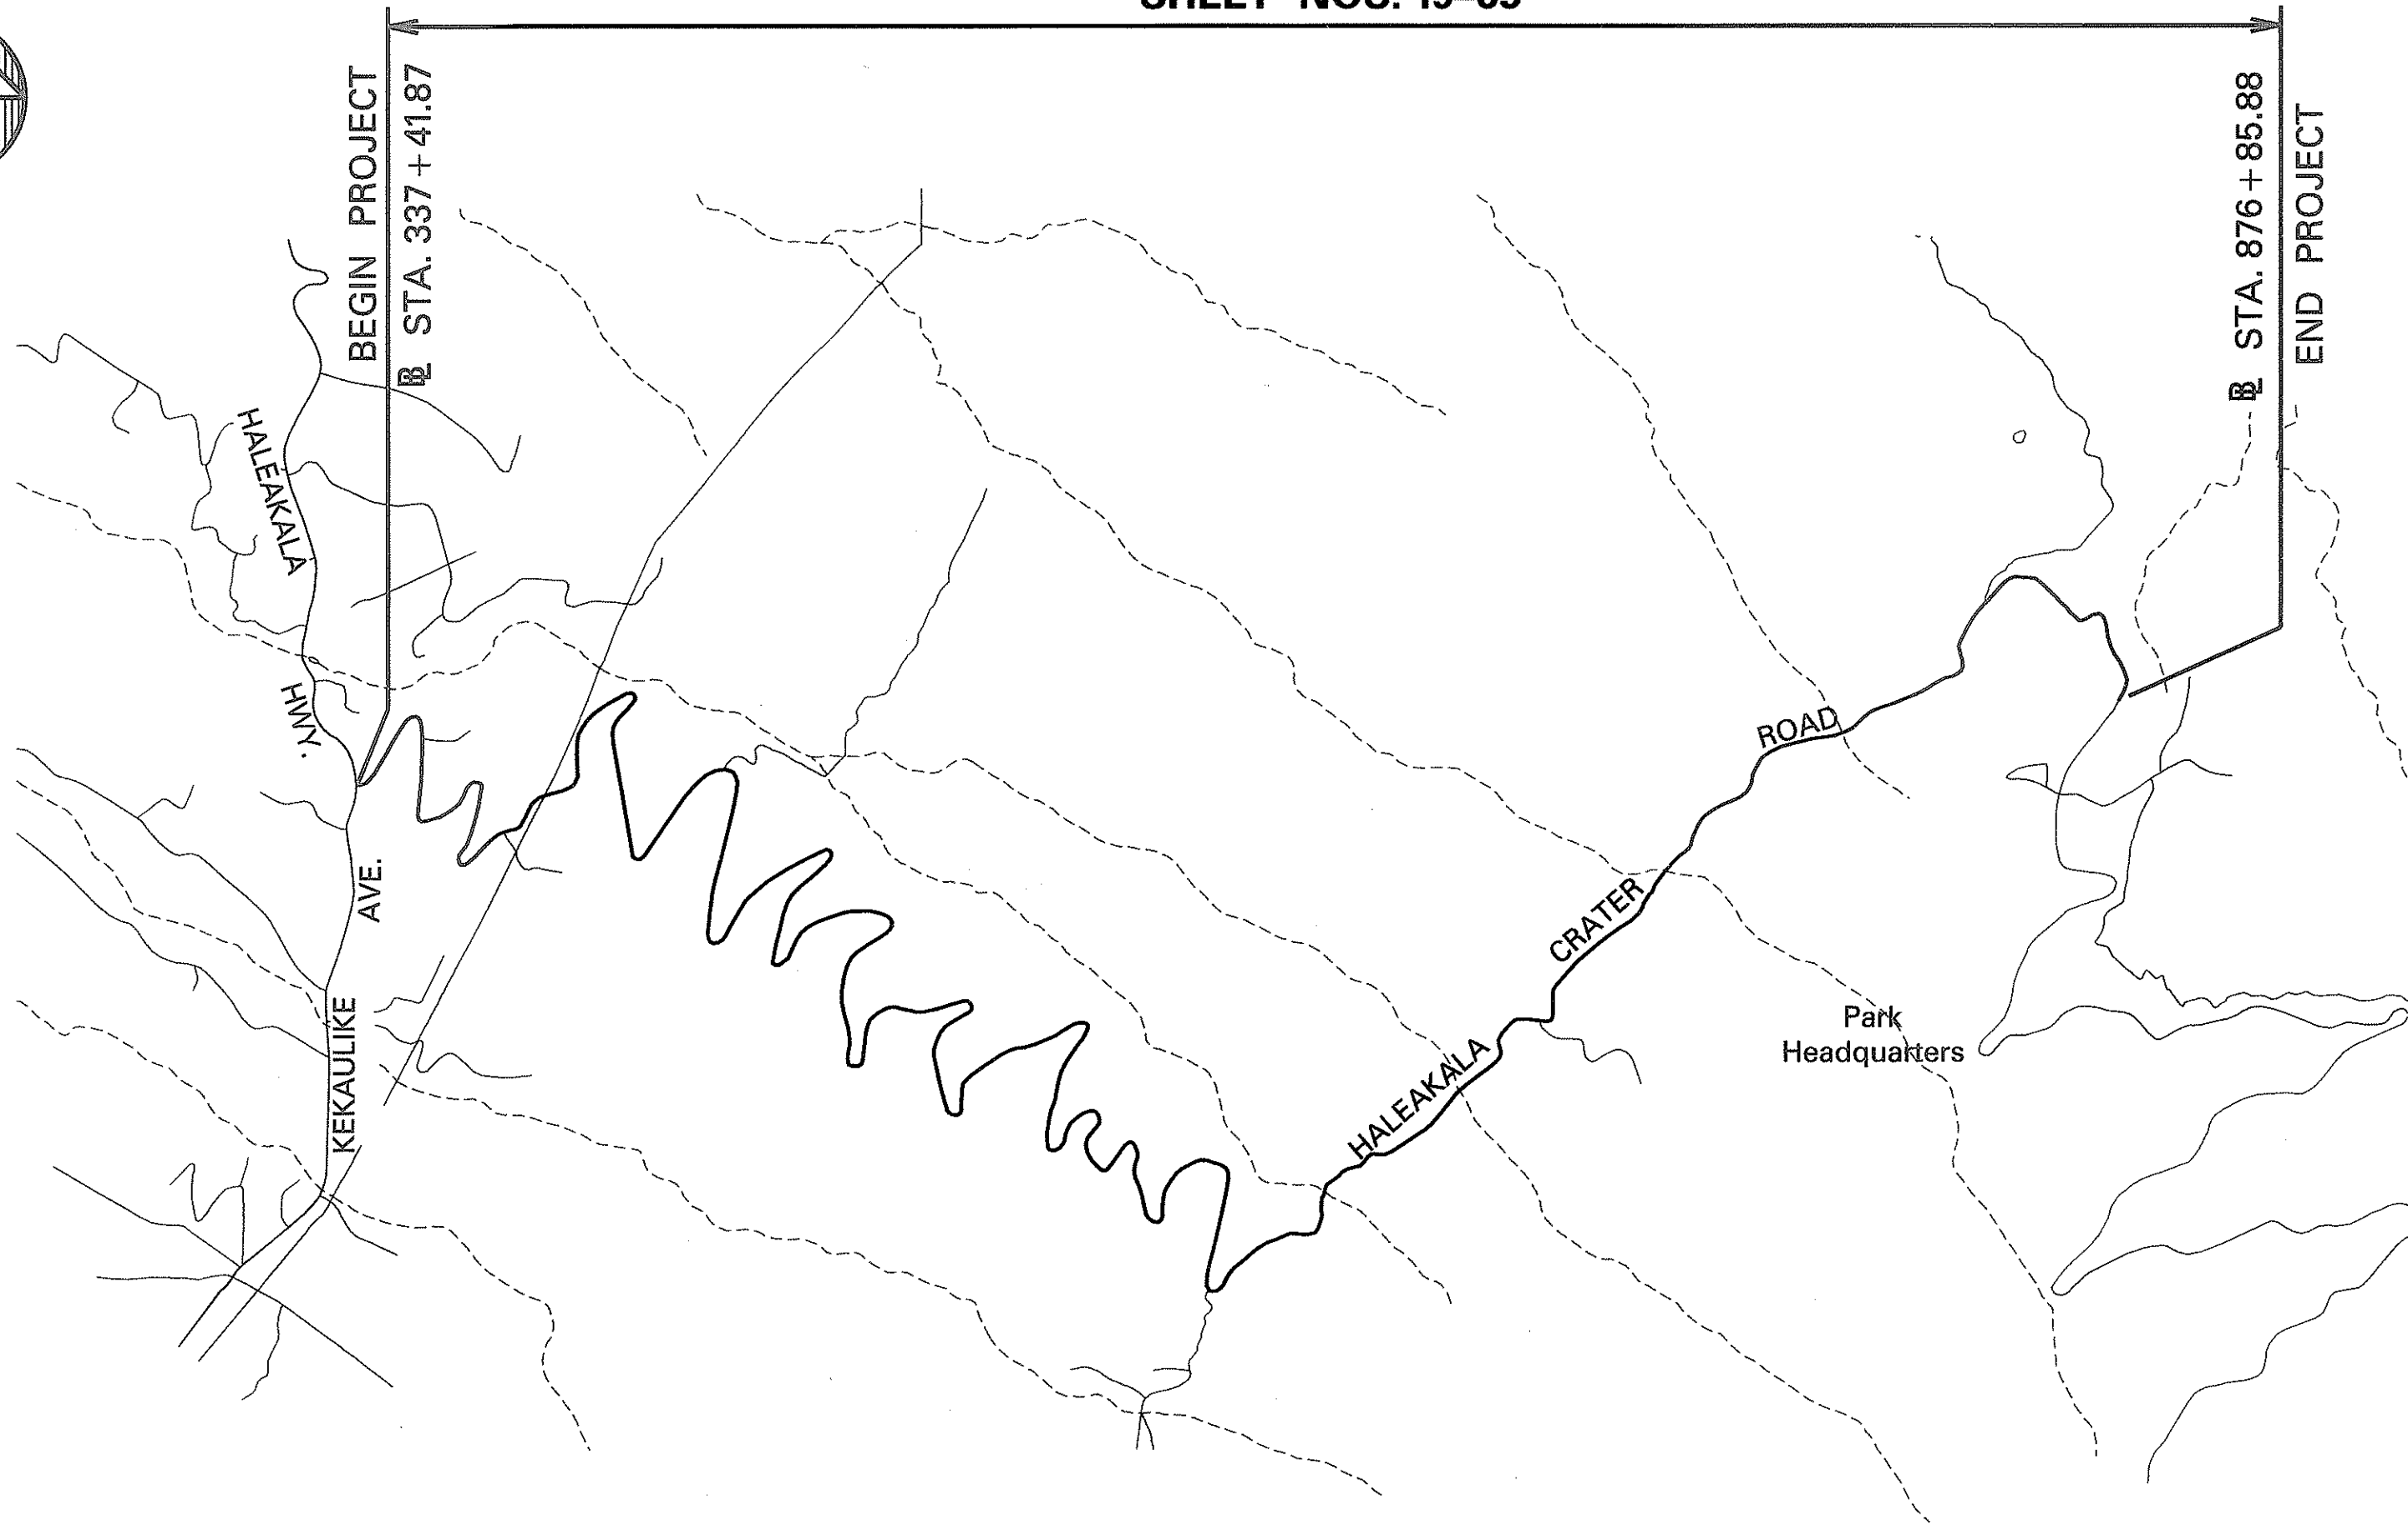


FED. ROAD DIST. NO.	STATE	PROJ. NO.	FISCAL YEAR	SHEET NO.	TOTAL SHEETS
HAWAII	HAW.	378A-01-00MR	2001	2	73

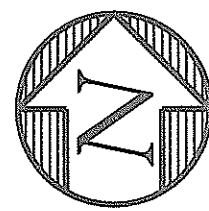

LAYOUT PLAN

GROSS LENGTH OF PROJECT.....10.20 MILES
NET LENGTH OF PROJECT.....10.20 MILES

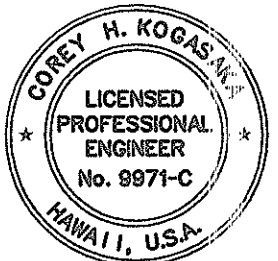

THIS WORK WAS PREPARED BY ME OR UNDER
MY SUPERVISION AND CONSTRUCTION OF THIS
PROJECT WILL BE UNDER MY OBSERVATION.
Corey H. Kobas
DATE: 1/3/01

STATE OF HAWAII
DEPARTMENT OF TRANSPORTATION
HIGHWAYS DIVISION
LAYOUT PLAN

**HALEAKALA CRATER ROAD
REPAIRS AND MAINTENANCE**
PROJECT NO. 378A-01-00MR

Scale: As Shown Date: January, 2001

SHEET No. 1 OF 1 SHEETS

ORIGINAL PLAN	SURVEY PLOTTED BY	DATE
NOTE BOOK	DRAWN BY	
	DESIGNED BY	
	CHECKED BY	
	CHECKED BY	