



FED. ROAD DIST. NO.	STATE	PROJ. NO.	FISCAL YEAR	SHEET NO.	TOTAL SHEETS
HAWAII	HAW.	378A-01-00MR	2001	18	73

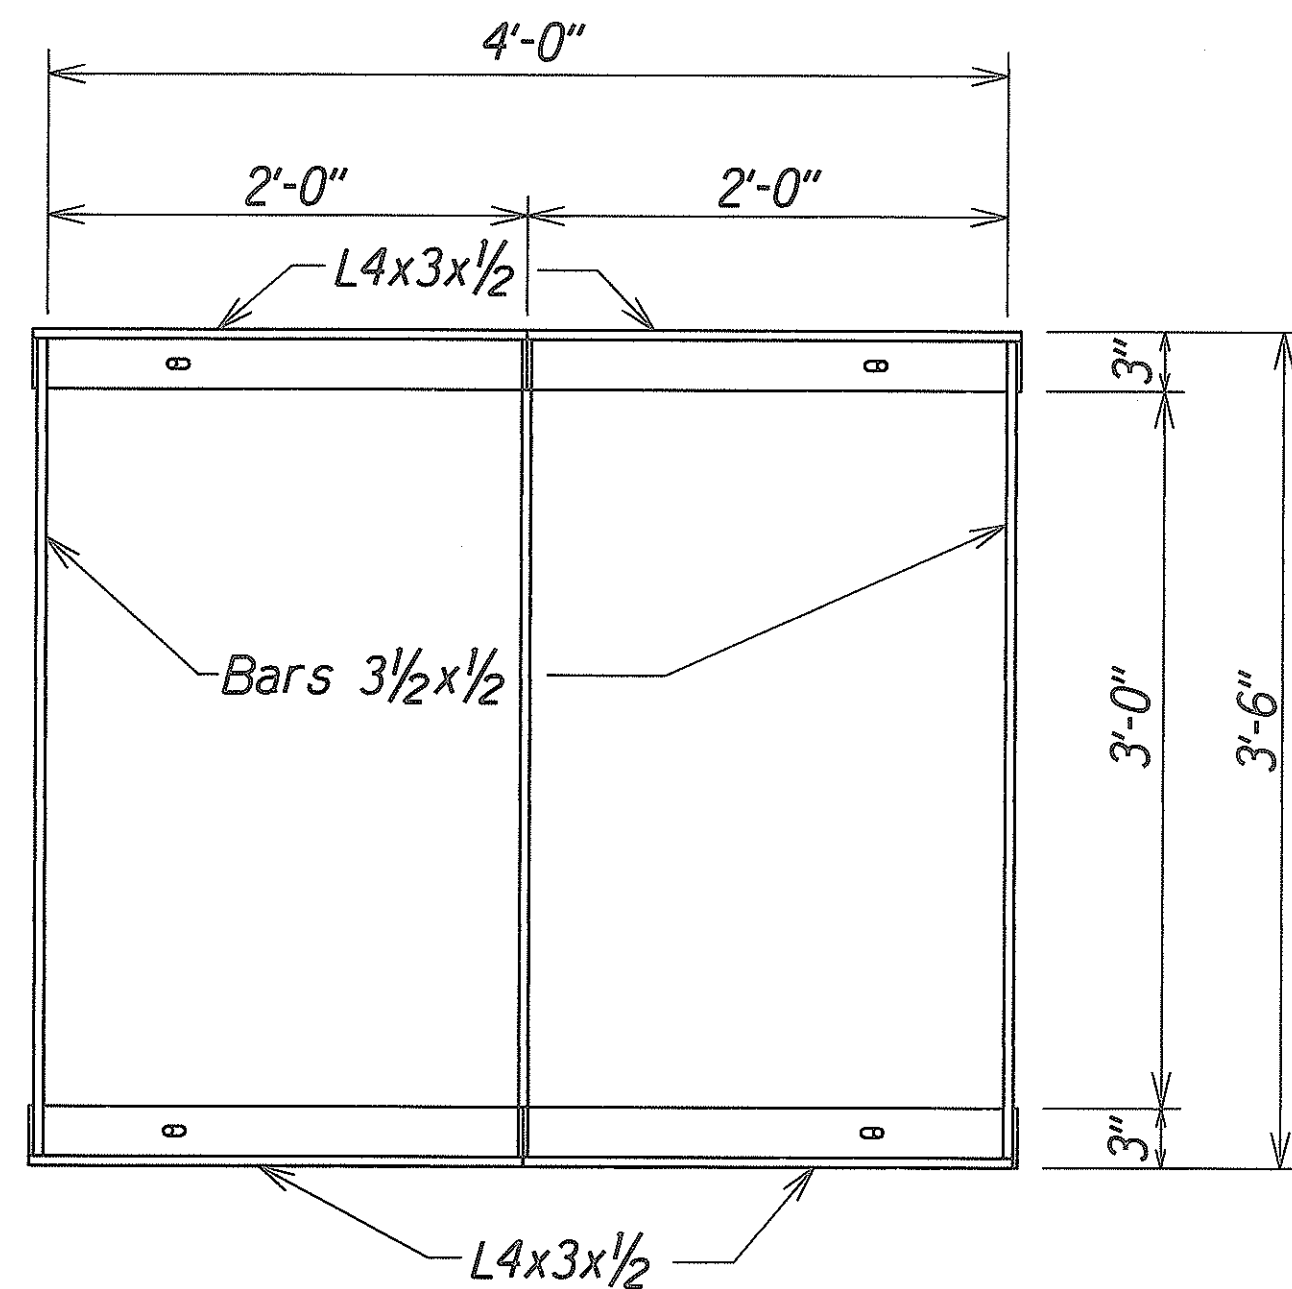


PLAN

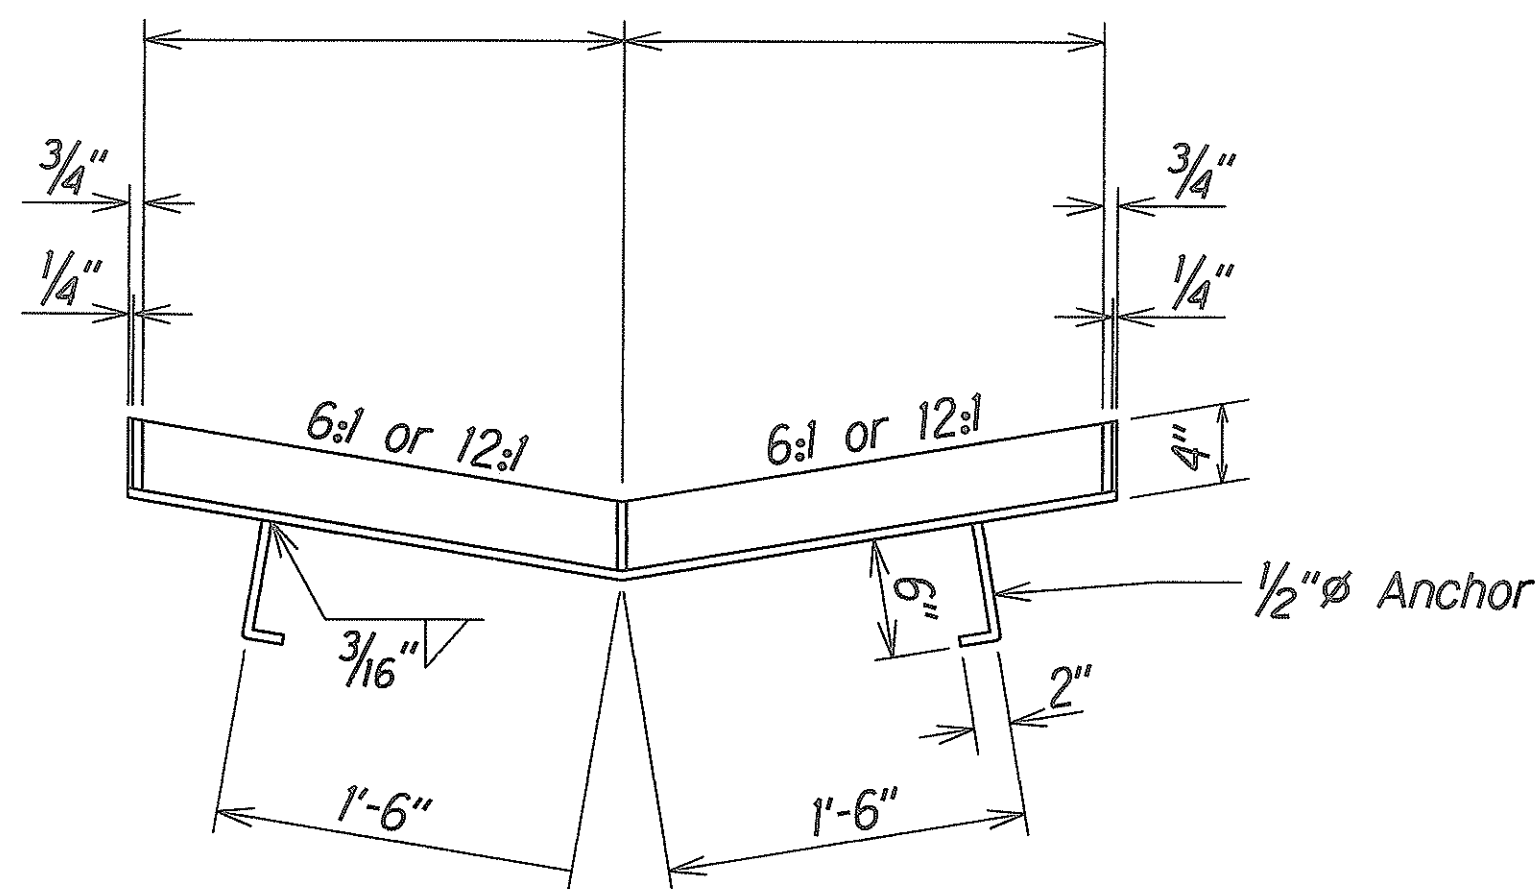


SECTION

FRAME

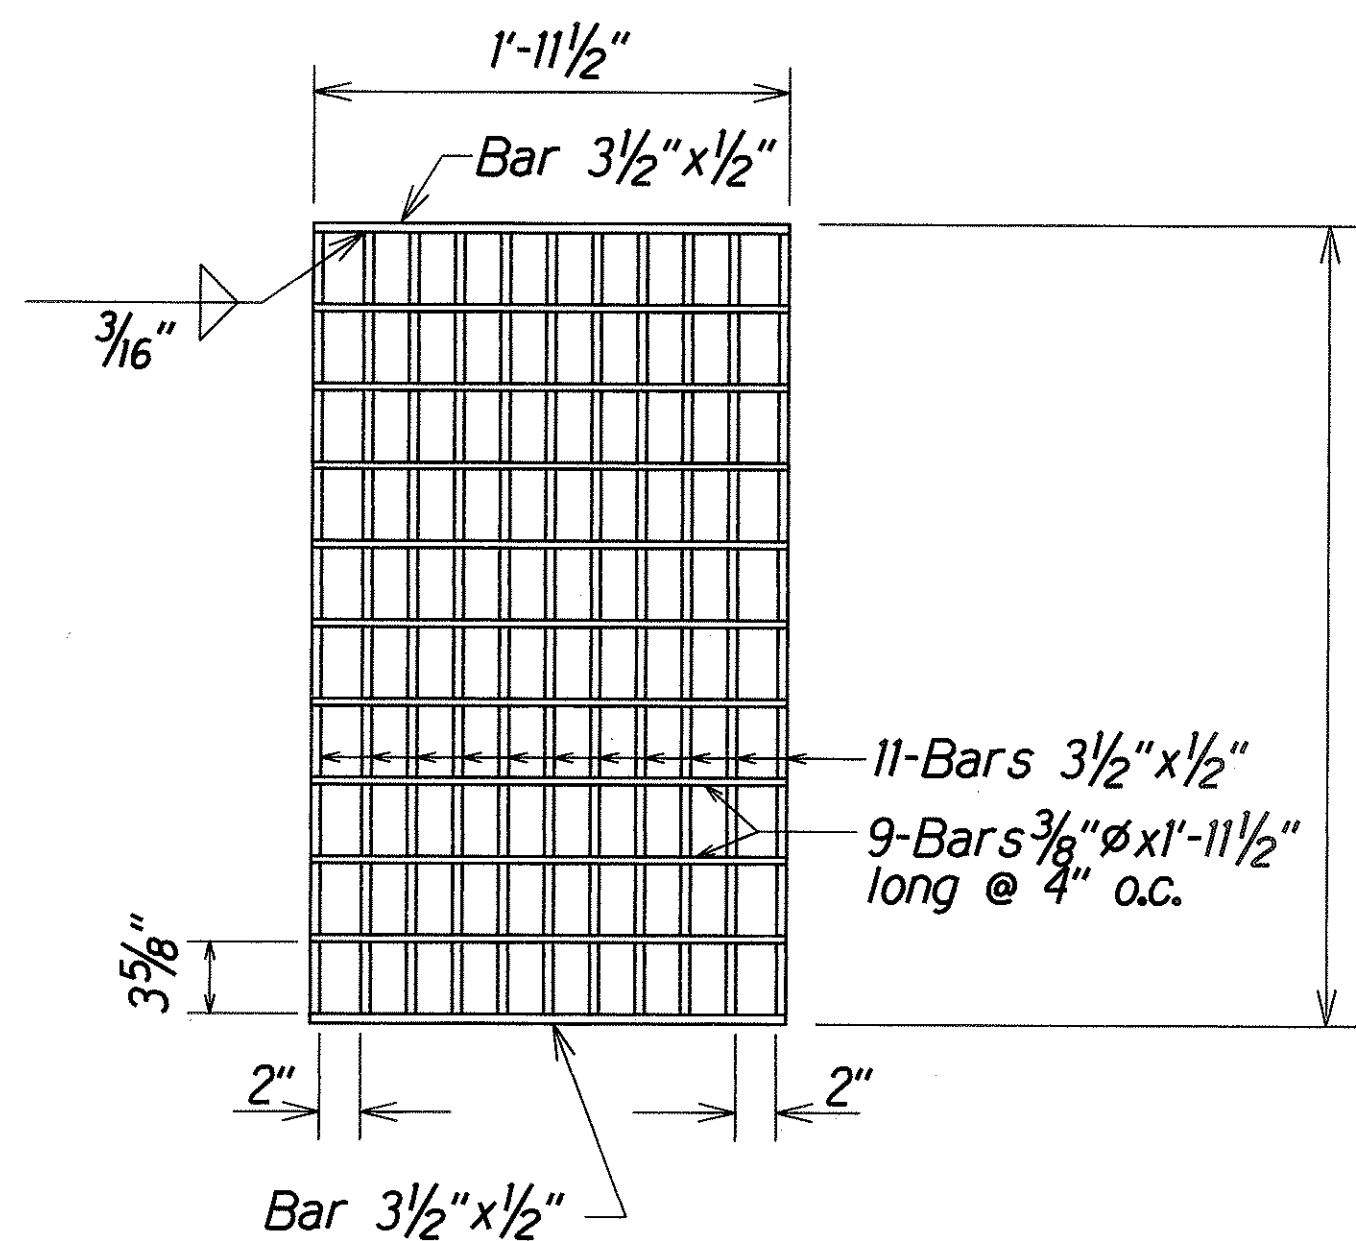


PLAN

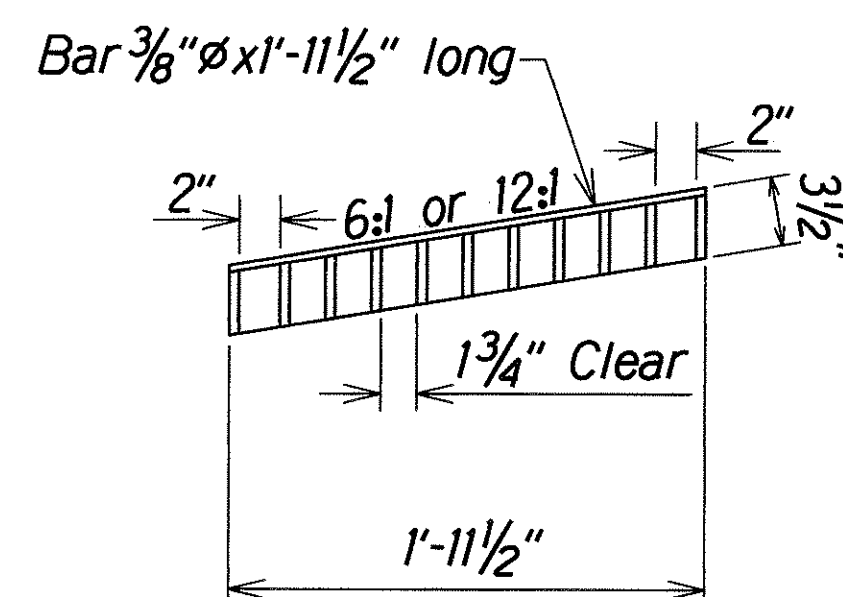


SECTION

GRATE

NOTE:
All welds $\frac{3}{8}$ " unless otherwise noted.

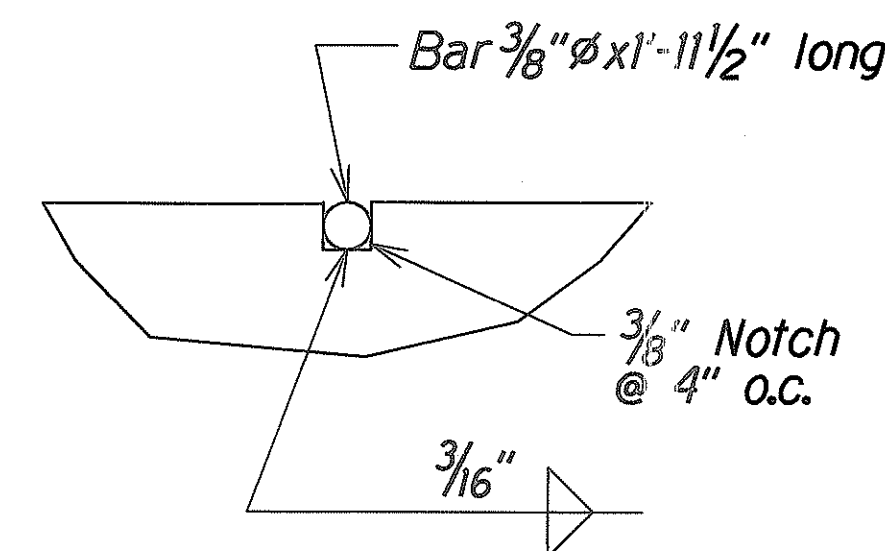

NOTCH DETAIL

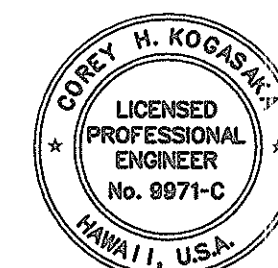

THIS WORK WAS PREPARED BY ME OR UNDER MY SUPERVISION AND CONSTRUCTION OF THIS PROJECT WILL BE UNDER MY OBSERVATION.
DATE: 5/3/01

STATE OF HAWAII
DEPARTMENT OF TRANSPORTATION
HIGHWAYS DIVISION

MISCELLANEOUS DETAILS

HALEAKALA CRATER ROAD
REPAIRS AND MAINTENANCE
PROJECT NO. 378A-01-00MR

Scale: NTS Date: January, 2001

SHEET No. 2 OF 2 SHEETS

ORIGINAL PLAN	DATE
SERIES PLOTTED BY	
DRAWN BY	
TRACED BY	
NOTE BOOK	
DESIGNED BY	
QUANTITIES BY	
CHECKED BY	