



FISCAL SHEET YEAR NO. FED. ROAD PROJ. NO. наw. | 378A-01-04М 2004 35

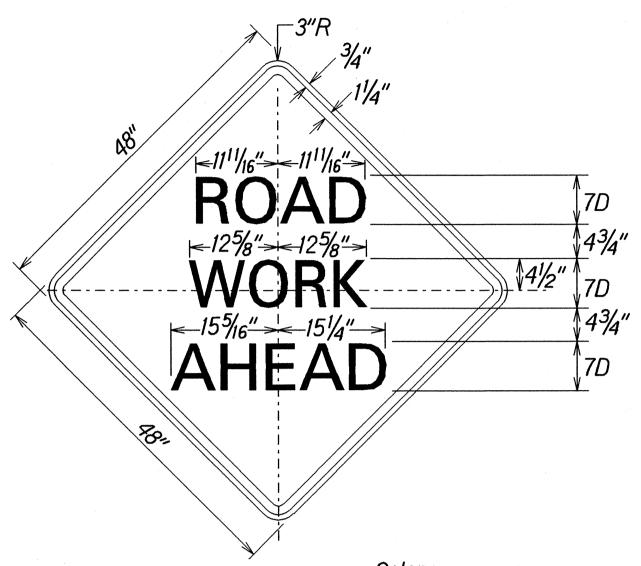

CW20-1Ad Legend: Black (Non Refl) Scale: 1" = 1'-0" Background: Orange

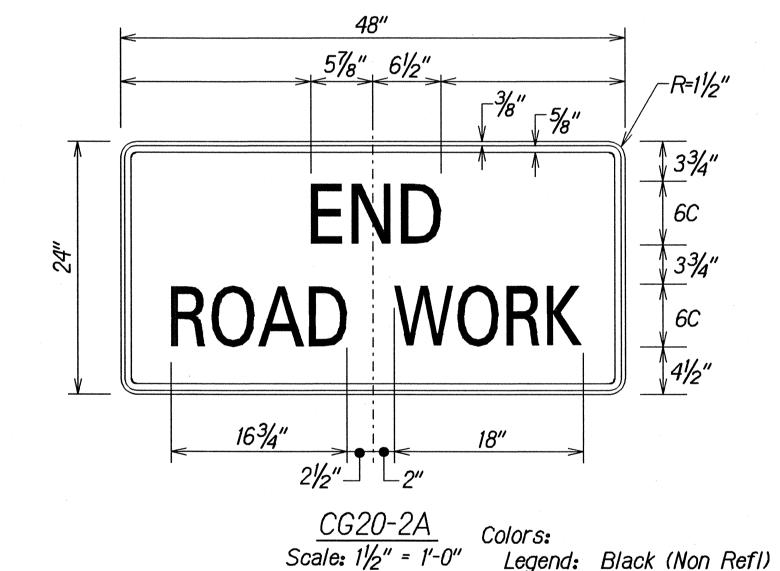

YIELD LINE DETAIL

321/2"

6" 51/4" 6"

171/4" 6"

Not to Scale

STATE OF HAWAII DEPARTMENT OF TRANSPORTATION

PAVEMENT MARKING LEGEND, DETAILS, NOTES \$ SIGN PANEL LAYOUT

HALEAKALA CRATER ROAD RESURFACING Kekaulike Avenue To Haleakala National Park

Project No. 378A-01-04M Date: October, 2003

Scale: As Noted OF 1 SHEETS SHEET No. 1

Background: Orange (Relf)

35