




FED. ROAD DIST. NO.	STATE	PROJ. NO.	FISCAL YEAR	SHEET NO.	TOTAL SHEETS
HAWAII	HAW.	378A-01-04M	2004	4	88

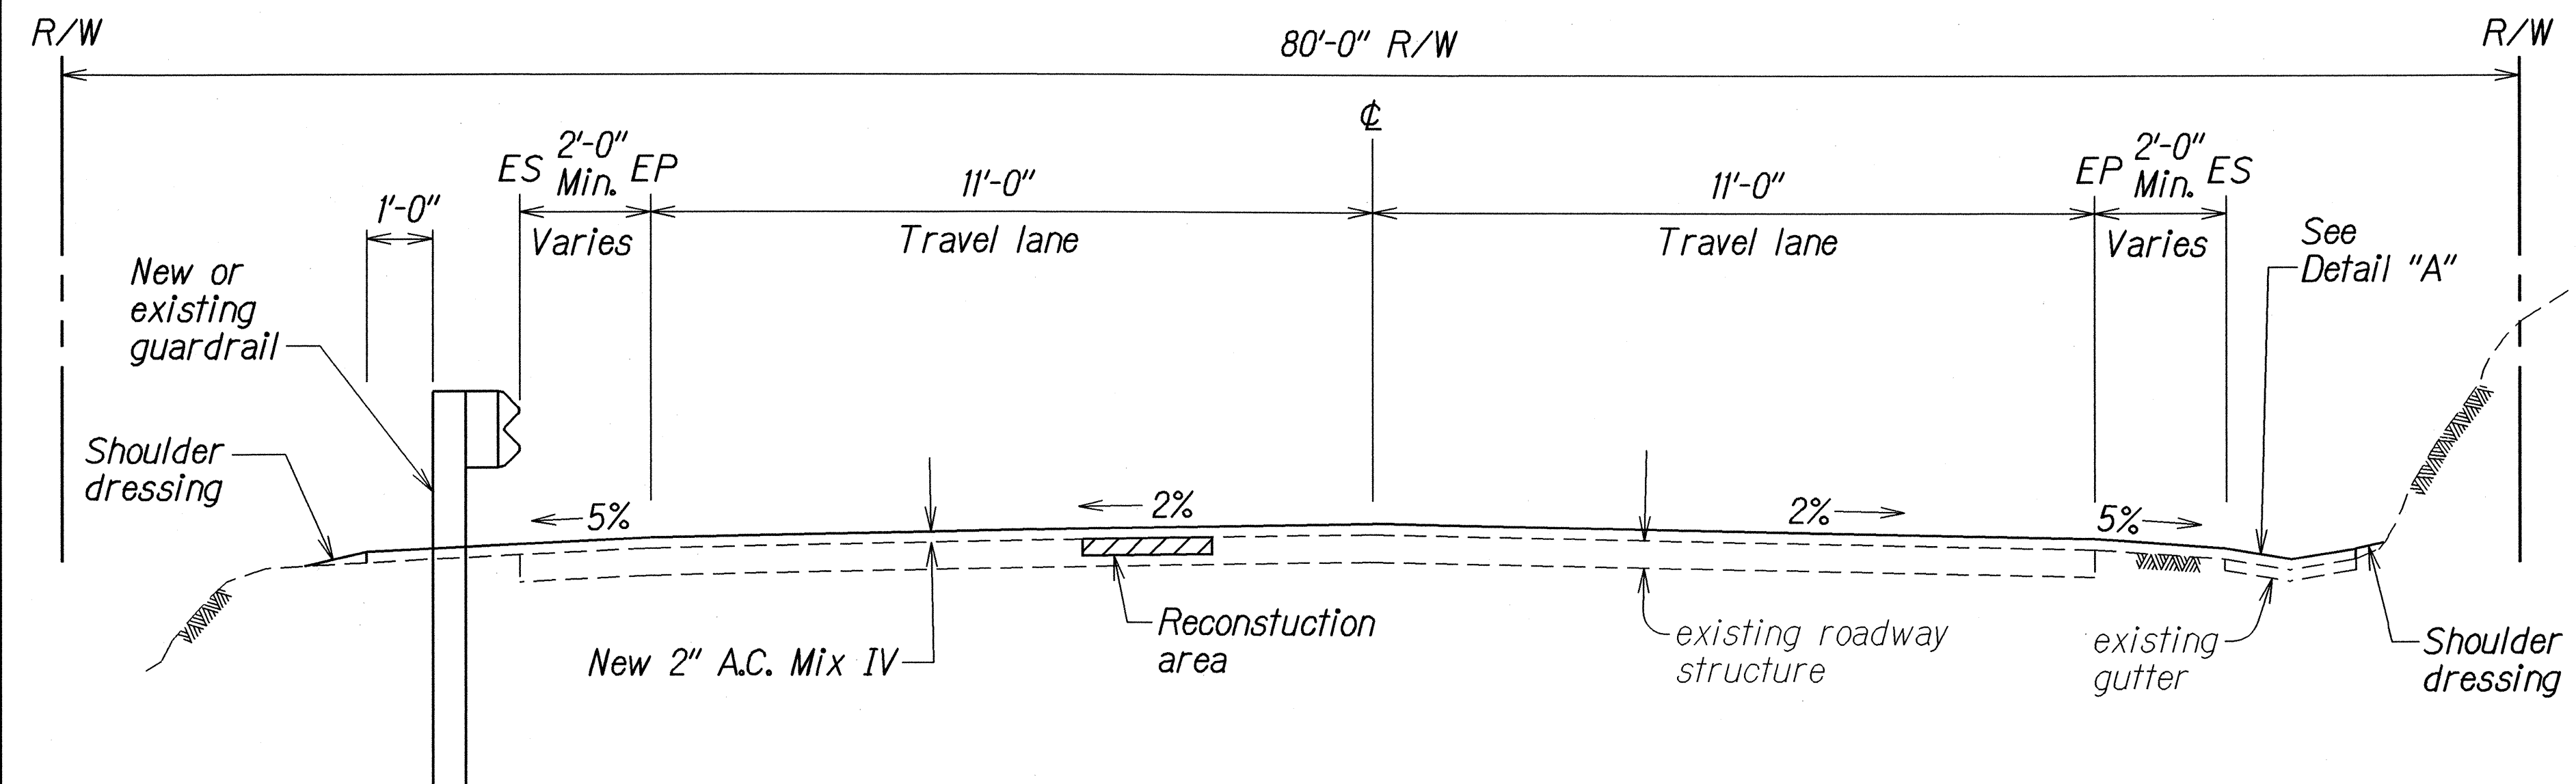


TYPICAL SECTIONS @ TANGENTS
Scale: $\frac{1}{2}$ " = 1'-0"

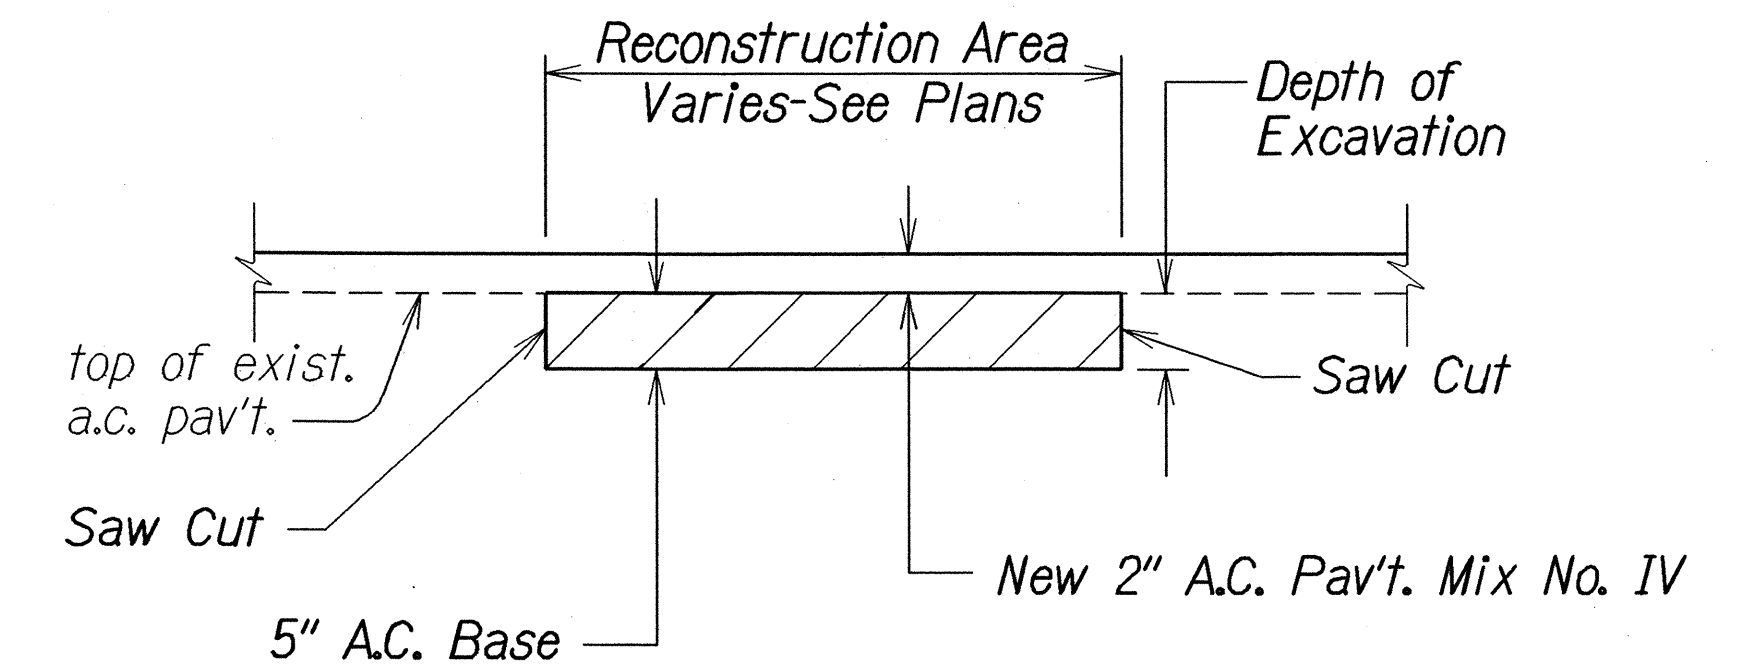


A.C. PAVEMENT RECONSTRUCTION DETAIL
Not To Scale

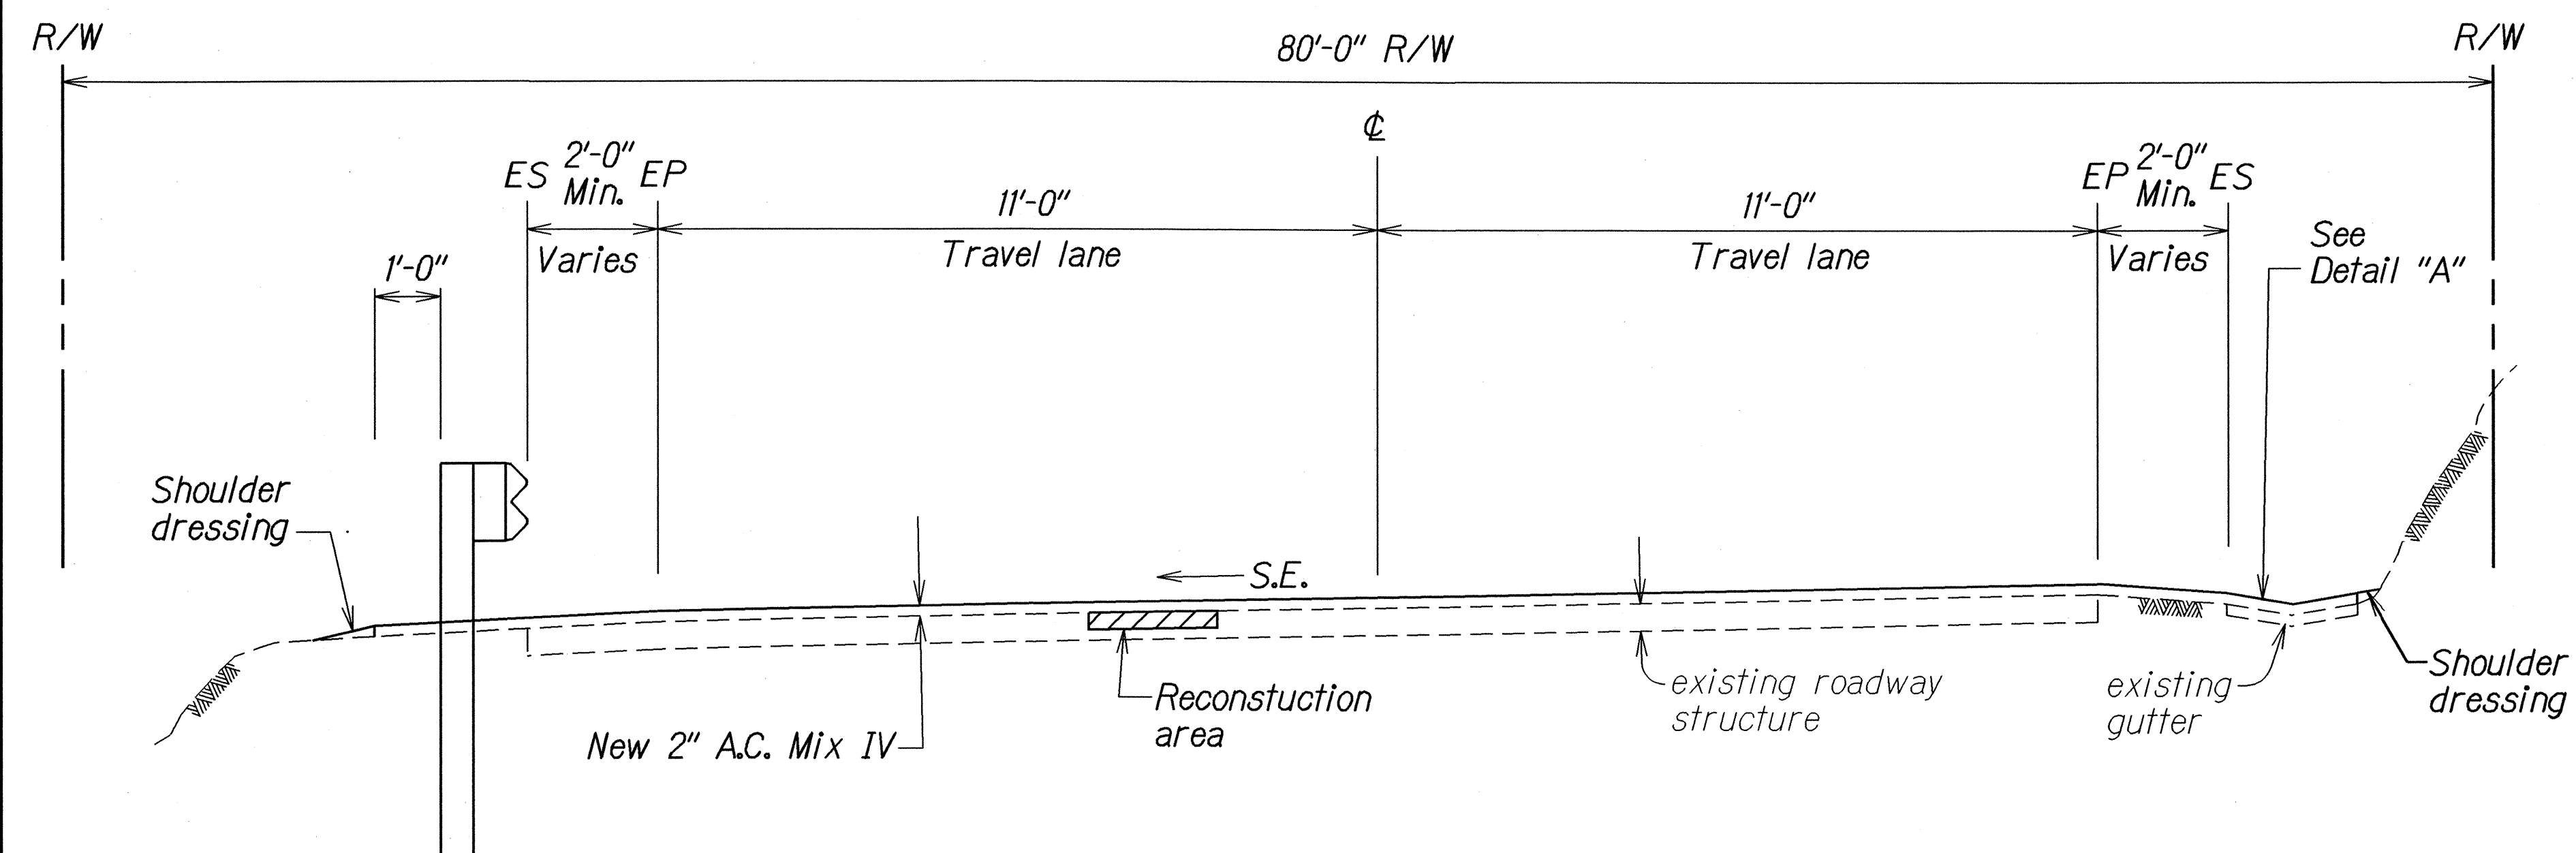

TYPICAL SECTIONS @ CURVES
Scale: $\frac{1}{2}$ " = 1'-0"

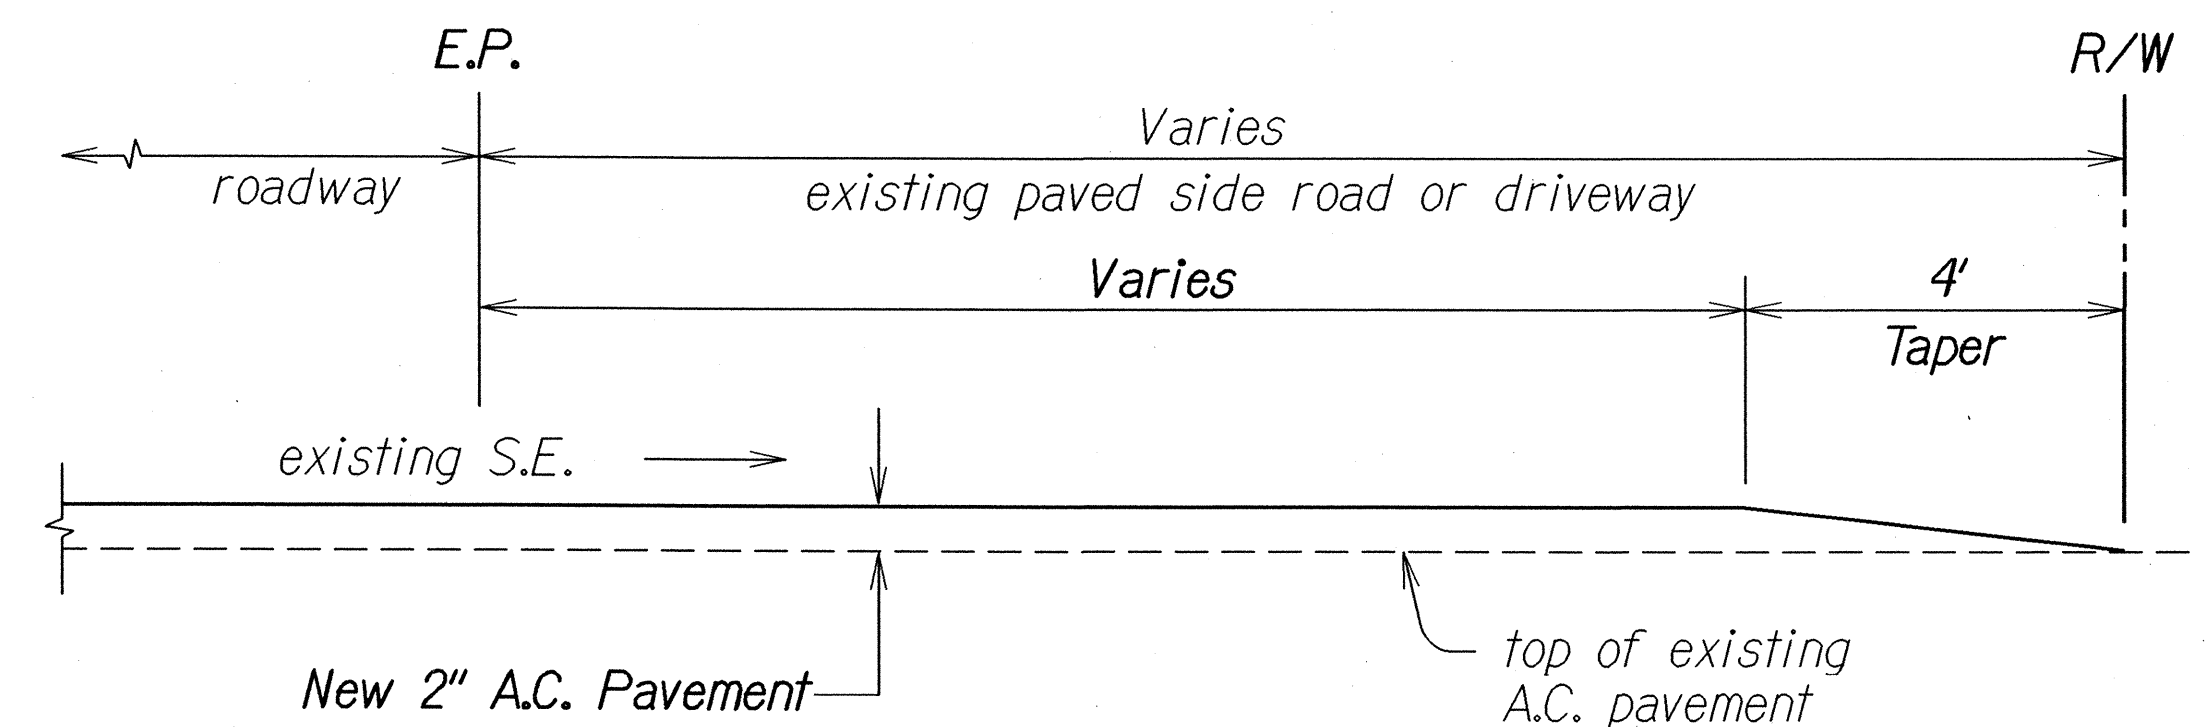


A. C. RESURFACING AT PAVED SIDEROAD OR PAVED DRIVEWAY DETAIL
Not To Scale

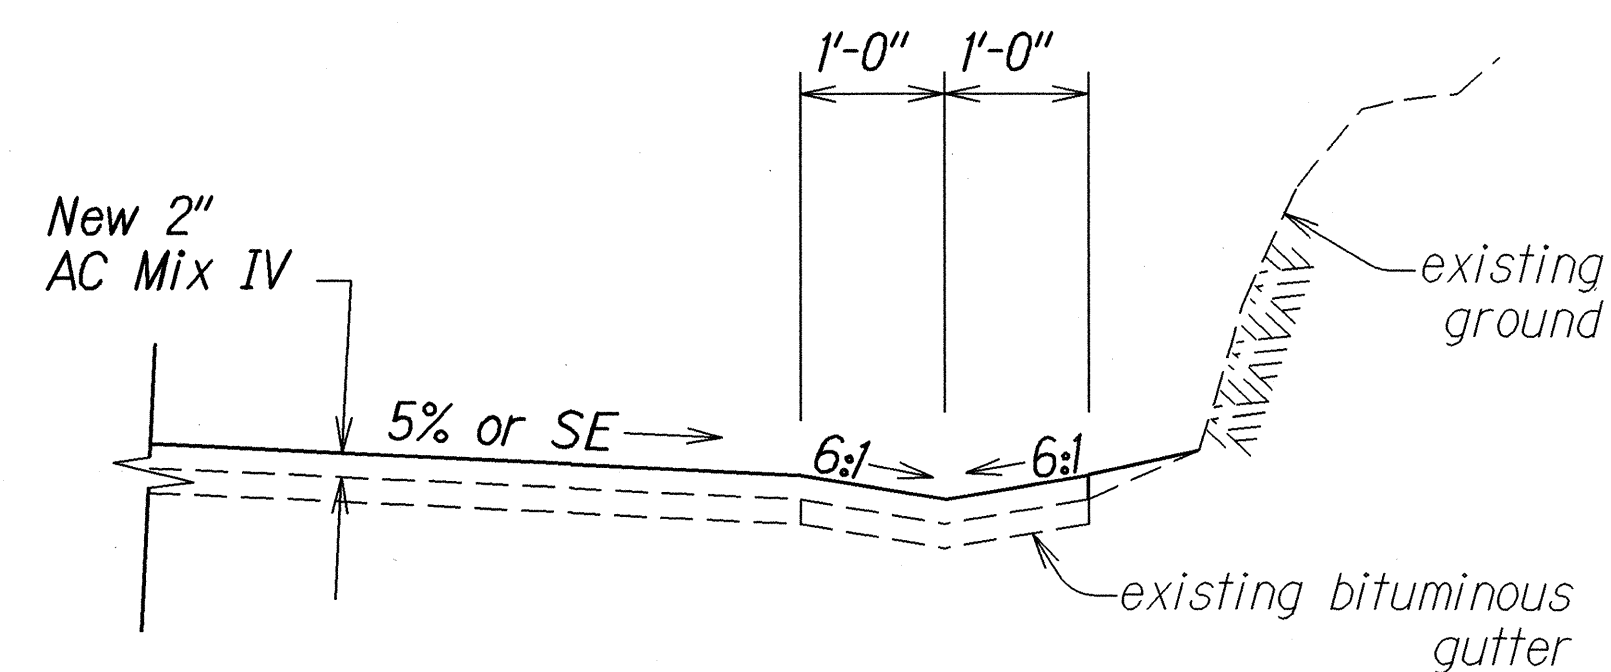

DETAIL "A"
Scale: $\frac{3}{4}$ " = 1'-0"

NOTE:
A.C. Mix for existing gutter overlay shall be paid under A.C. Mix IV

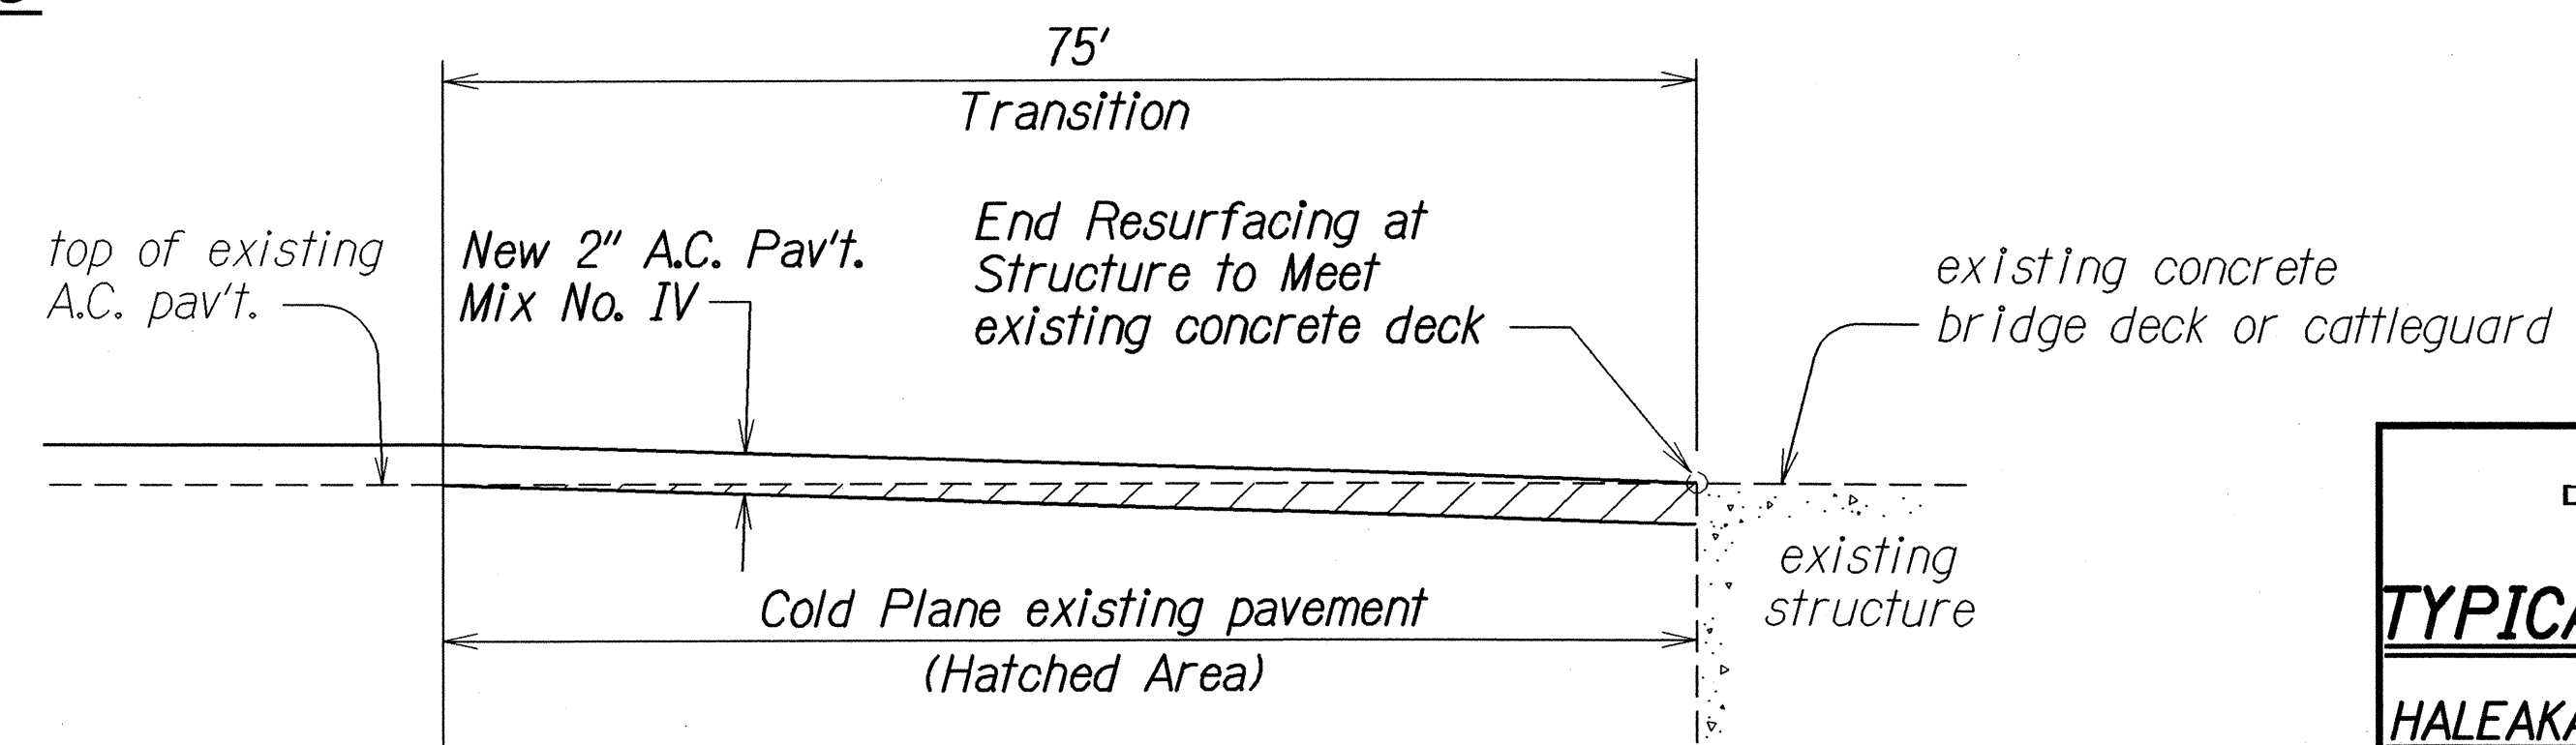

COLD PLANED TRANSITION AT STRUCTURE
Not to Scale

STATE OF HAWAII DEPARTMENT OF TRANSPORTATION HIGHWAYS DIVISION	
TYPICAL SECTIONS & DETAILS	
HALEAKALA CRATER ROAD RESURFACING Kekaulike Avenue To Haleakala National Park Project No. 378A-01-04M	
Scale: As Shown	Date: October, 2003
SHEET No. 1 OF 1 SHEETS	