
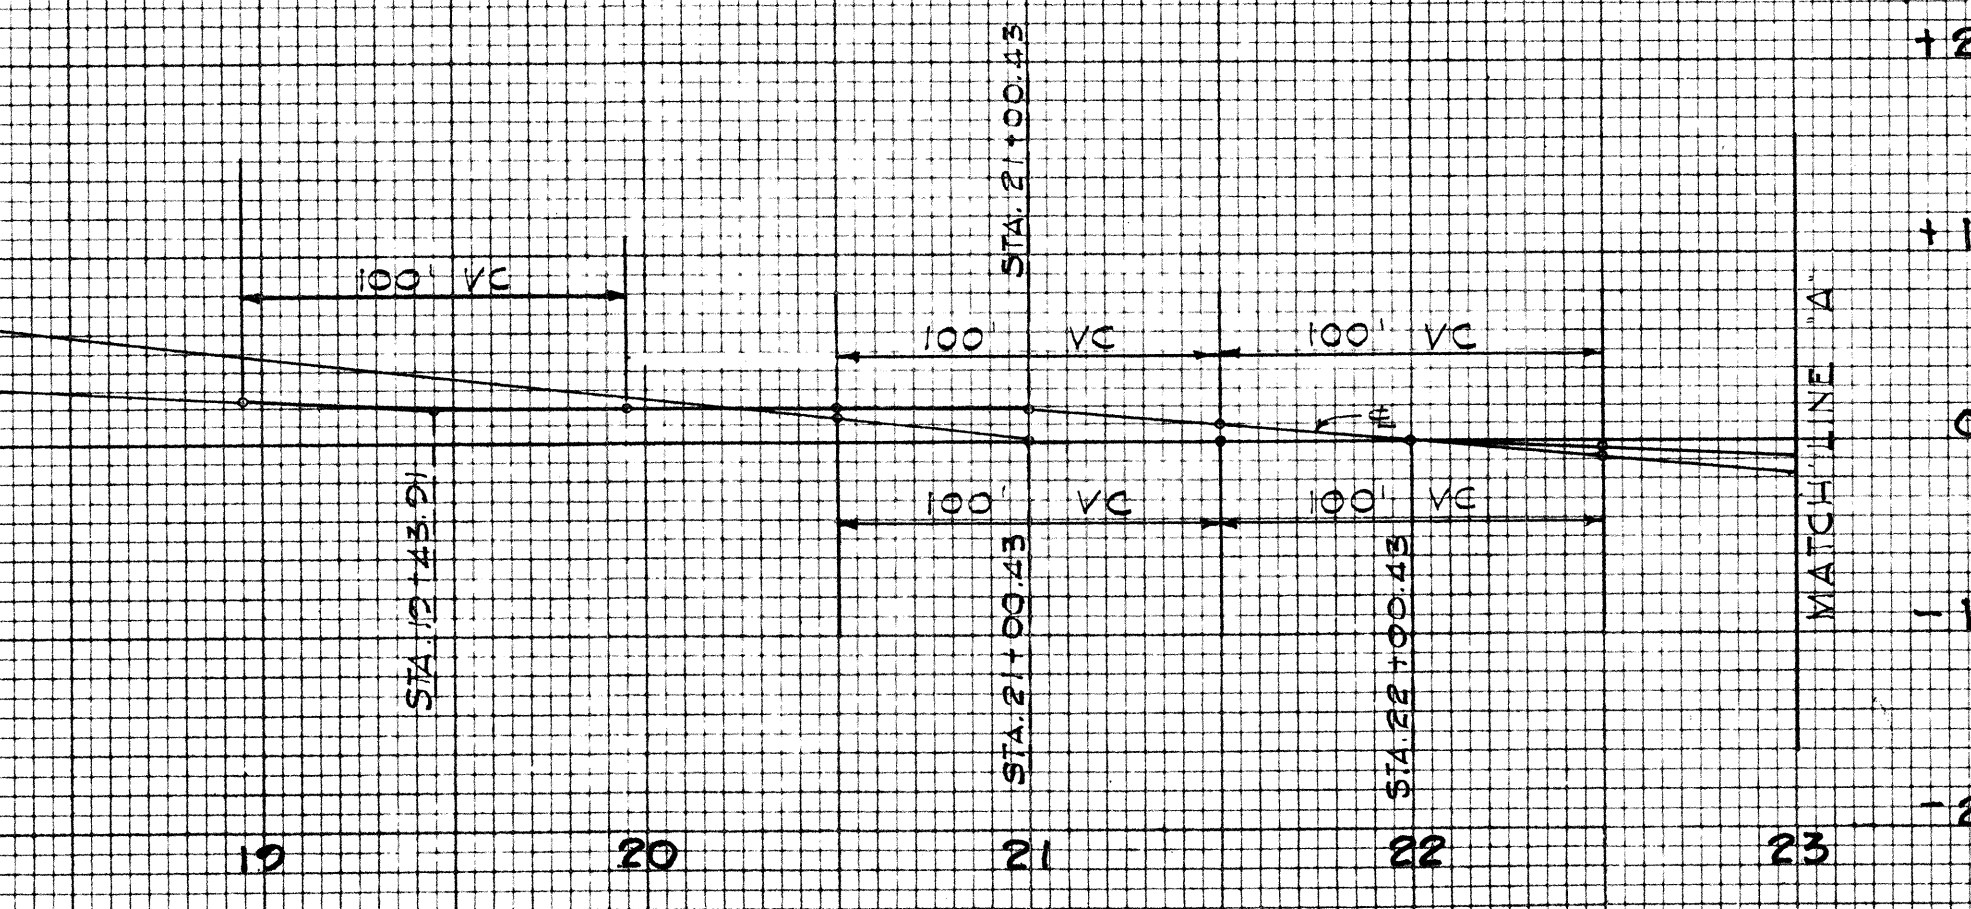
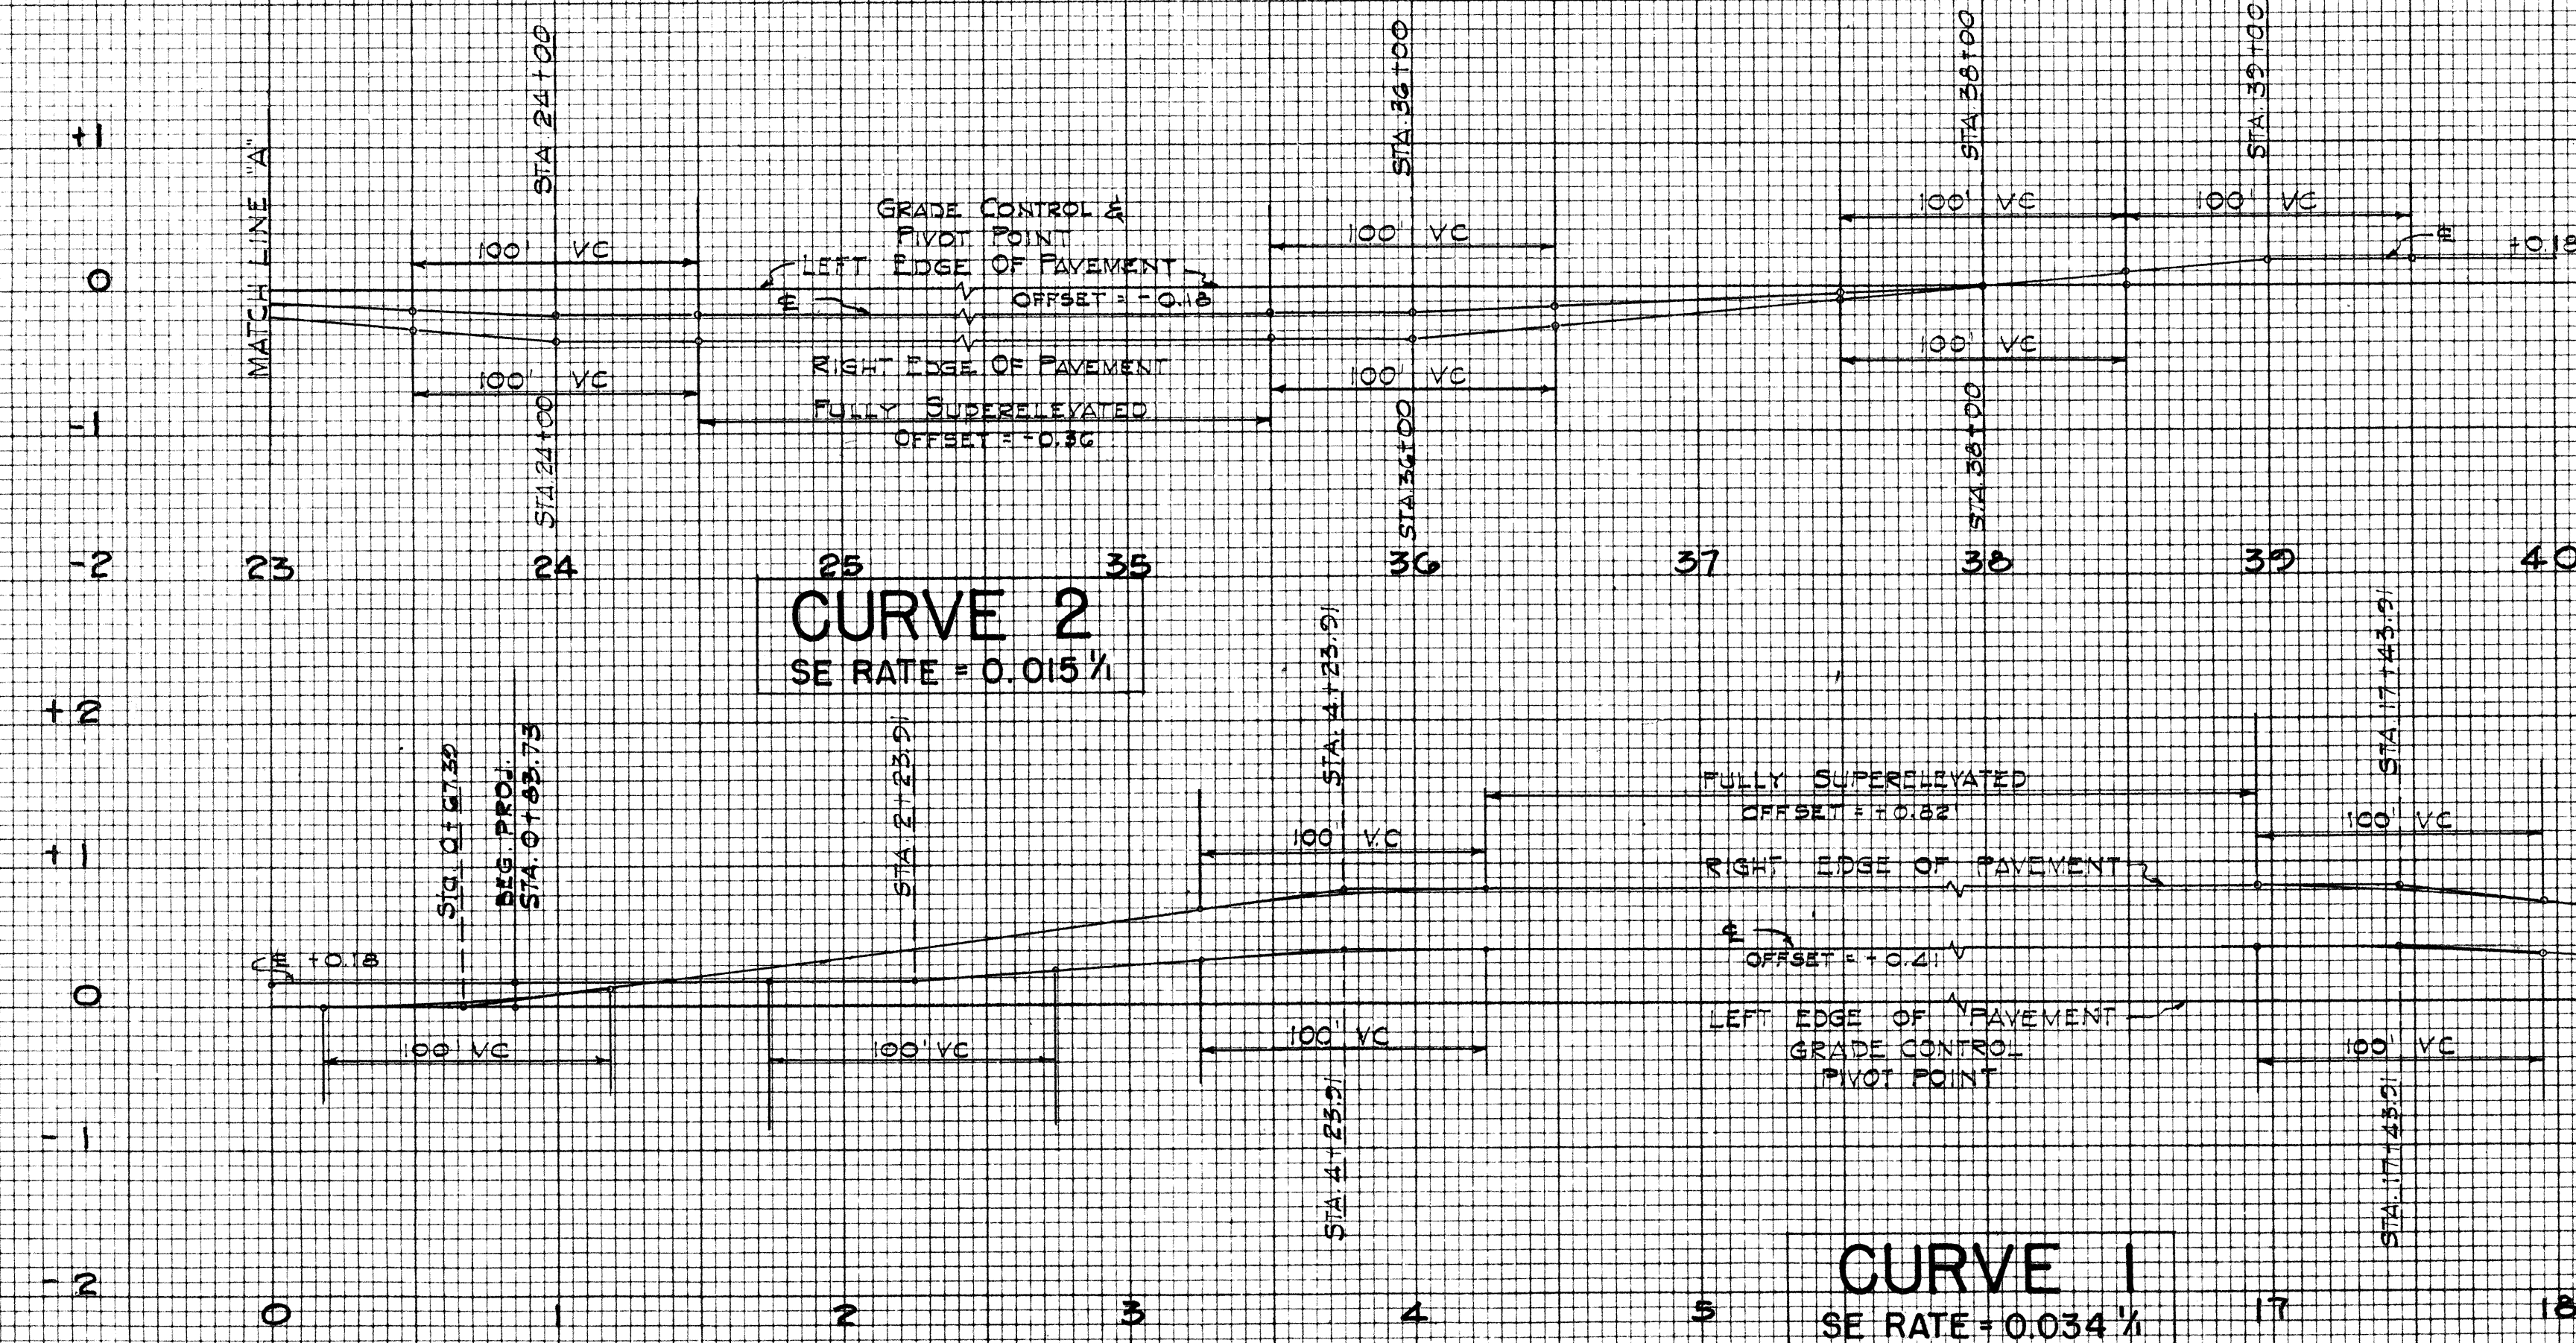


FED. ROAD DIST. NO.	STATE	FED. AID PROJ. NO.	FISCAL YEAR	SHEET NO.	TOTAL SHEETS
HAWAII	HAW.	5-0380 (6)	1967	18	87

FINAL SURVEY NOTE BOOK NO.	SURVEYED		BY	DATE
	PLOTTED			
	TEMPLATE			
	AREAS			
	AREAS CHECKED			

ORIGINAL				
SURVEY				
PLOTTED				
TEMPLATE				
AREAS				
AREAS CHECKED				
NO.				
BY				
DATE				

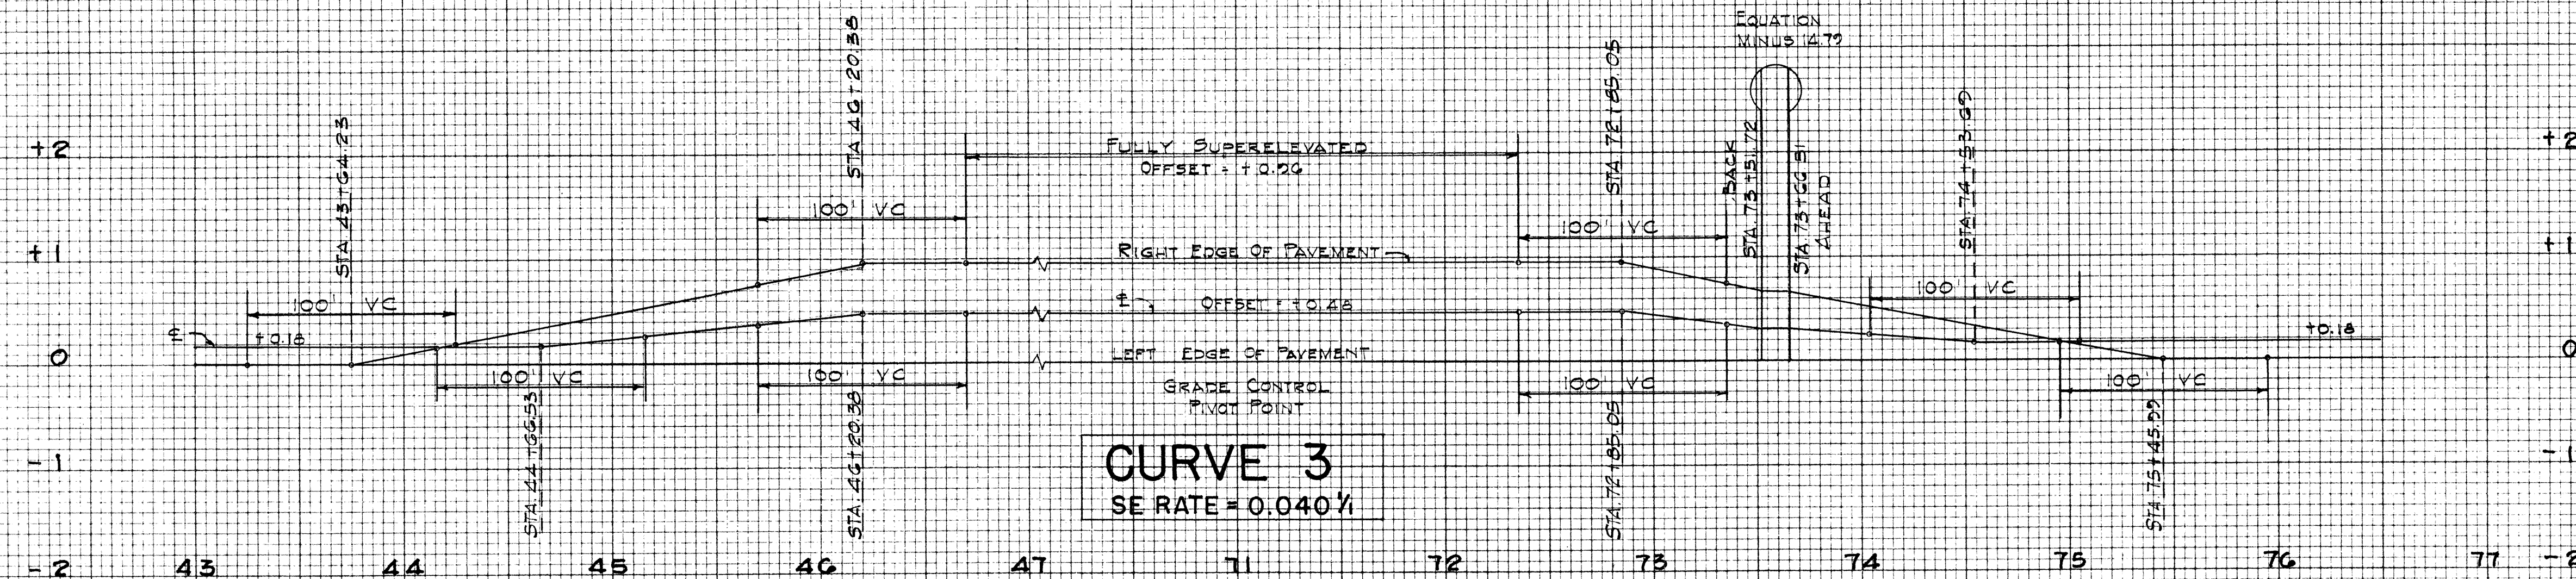

STATE OF HAWAII
DEPARTMENT OF TRANSPORTATION
HIGHWAYS DIVISION


SUPERELEVATION DIAGRAM

KAHULUI AIRPORT - MAALAEA HIGHWAY
Proj. No. S-0380 (6)


FED. ROAD DIST. NO.	STATE	FED. AID PROJ. NO.	FISCAL YEAR	SHEET NO.	TOTAL SHEETS
HAWAII	HAW.	5-0380 (6)	1969	19	89

FINAL SURVEY	DATE	BY
NO. 1		
NO. 2		
NO. 3		
NO. 4		
NO. 5		
NO. 6		
NO. 7		
NO. 8		
NO. 9		
NO. 10		

ORIGINAL SURVEY	DATE	BY
NO. 1		
NO. 2		
NO. 3		
NO. 4		
NO. 5		
NO. 6		
NO. 7		
NO. 8		
NO. 9		
NO. 10		

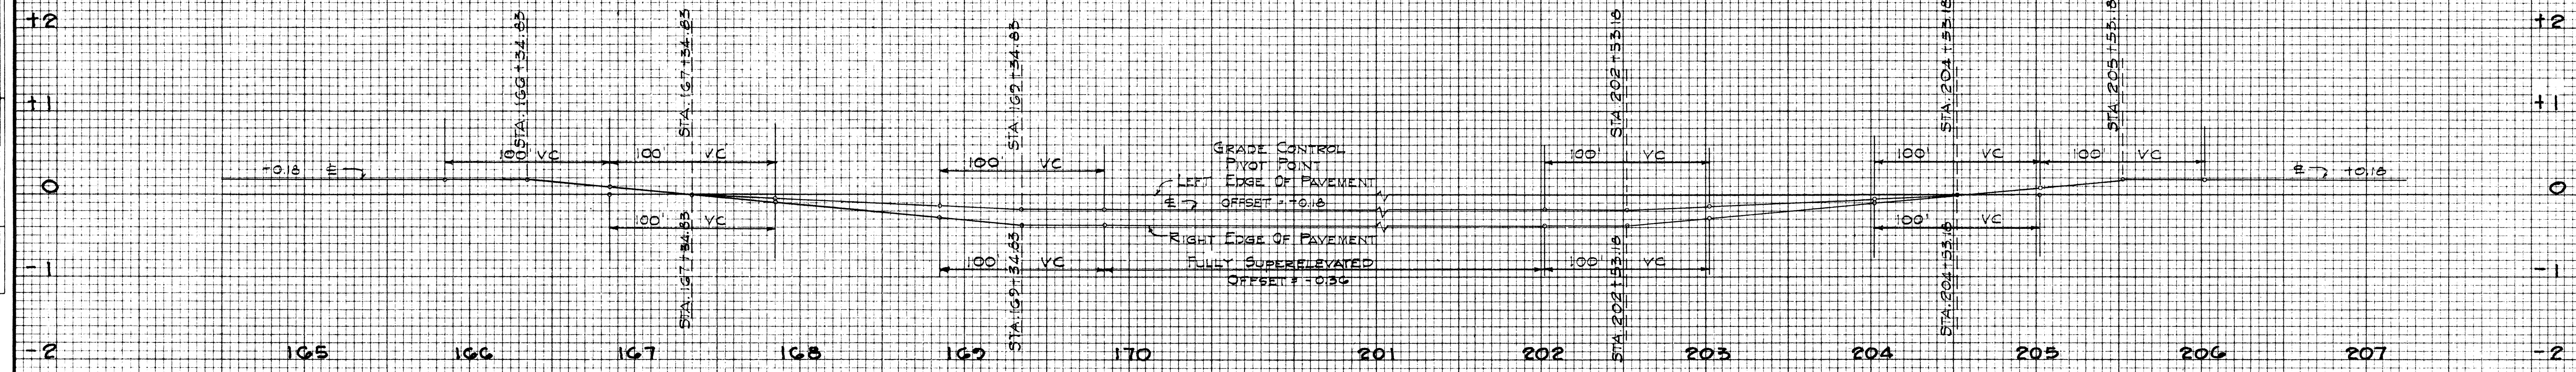

CURVE 5
SE RATE = 0.015%

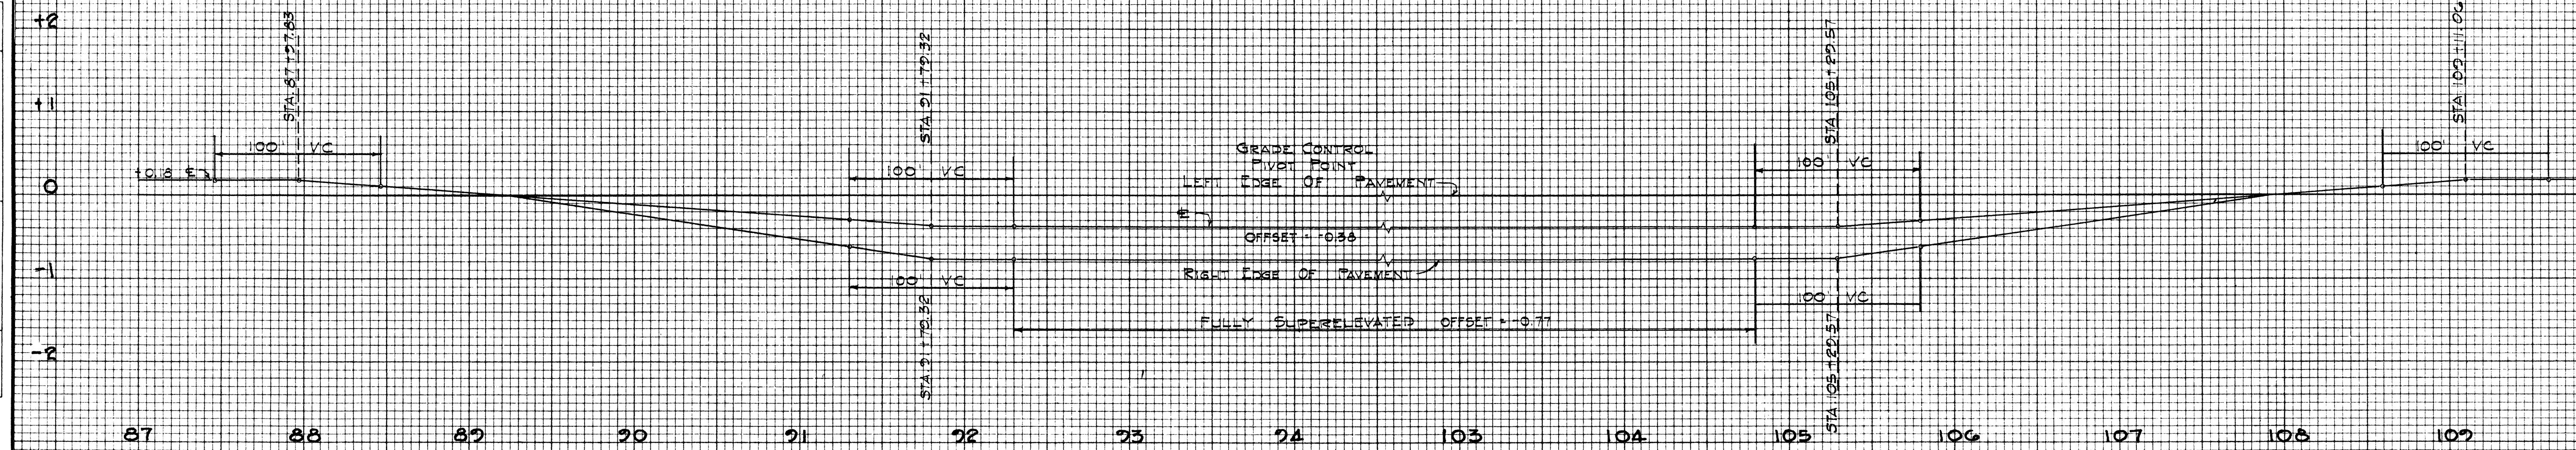

CURVE 4
SE RATE = 0.032%

STATE OF HAWAII
DEPARTMENT OF TRANSPORTATION
HIGHWAYS DIVISION

SUPERELEVATION DIAGRAMS
KAHULUI AIRPORT-MAALAE HIGHWAY
PROJ. NO. 5-0380 (6)
Oct 1969