



FED. ROAD DIST. NO.	STATE	FED. AID PROJ. NO.	FISCAL YEAR	SHEET NO.	TOTAL SHEETS
HAWAII	HAW.	5-0380(6)	1969	2	89

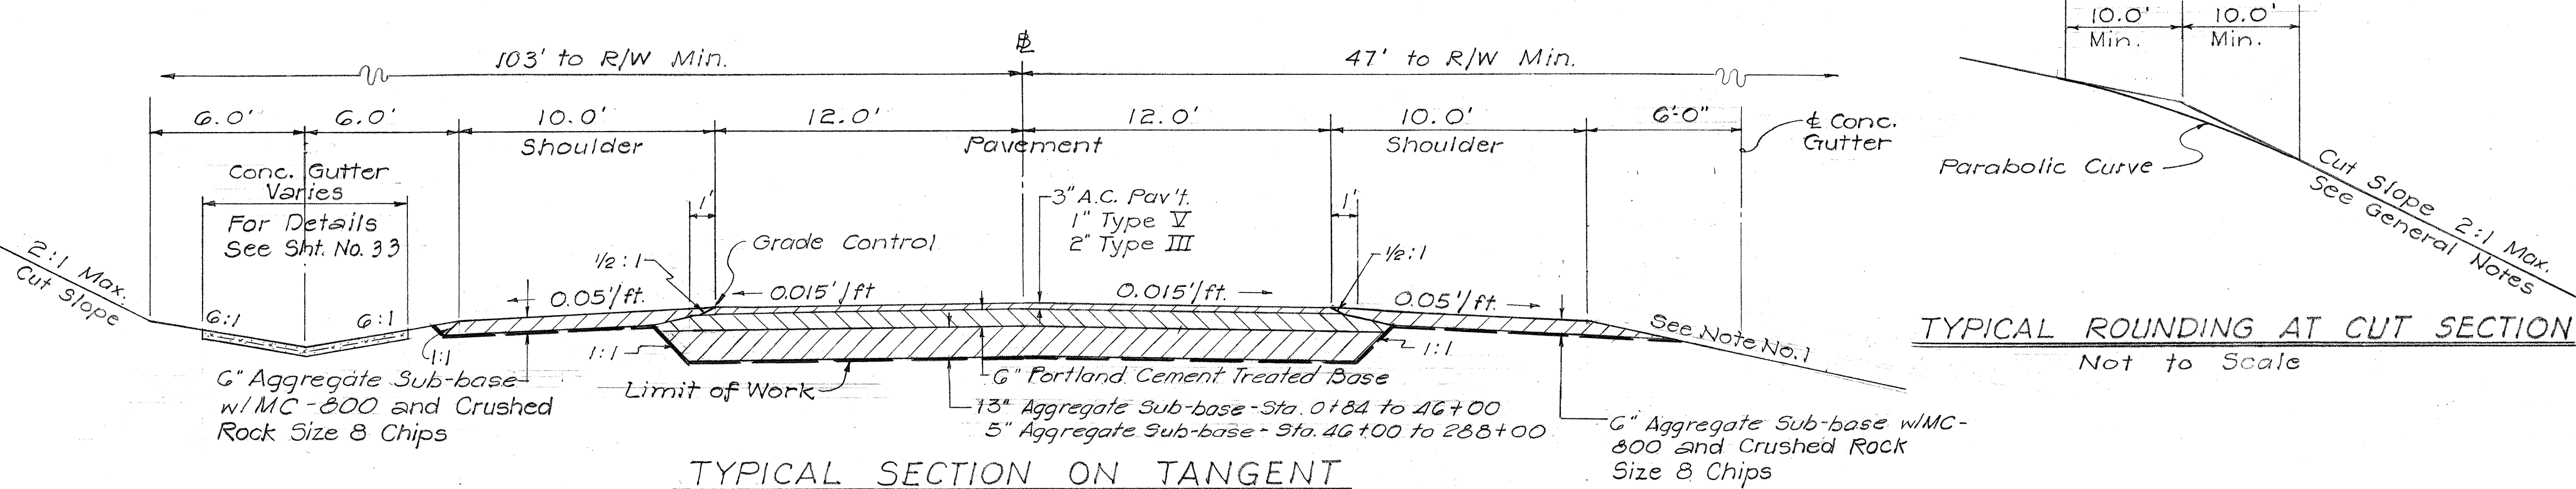


TYPICAL SECTION ON TANGENT
2-LANE HIGHWAY
Scale 1/4"=1'-0"

- GENERAL NOTES**
- Fill and cut slopes shall vary according to the following:


Height of Cut	Cut Slope
0' - 5'	6 : 1
5' - 7'	4 : 1
7' - 10'	3 : 1
10' or more	2 : 1
Height of Fill	Fill Slope
0' - 5'	6 : 1
5' - 8'	4 : 1
8' or more	3 : 1
 - When super elevation is less than 0.05'/ft., shoulders slope on the low side shall be 0.05'/ft. When super elevation is equal to or greater than 0.05'/ft., shoulder slope on the lower side shall be the same as the rate of the super.
 - Shoulder to be treated with MC-800 and seal coated. See Special Provisions.

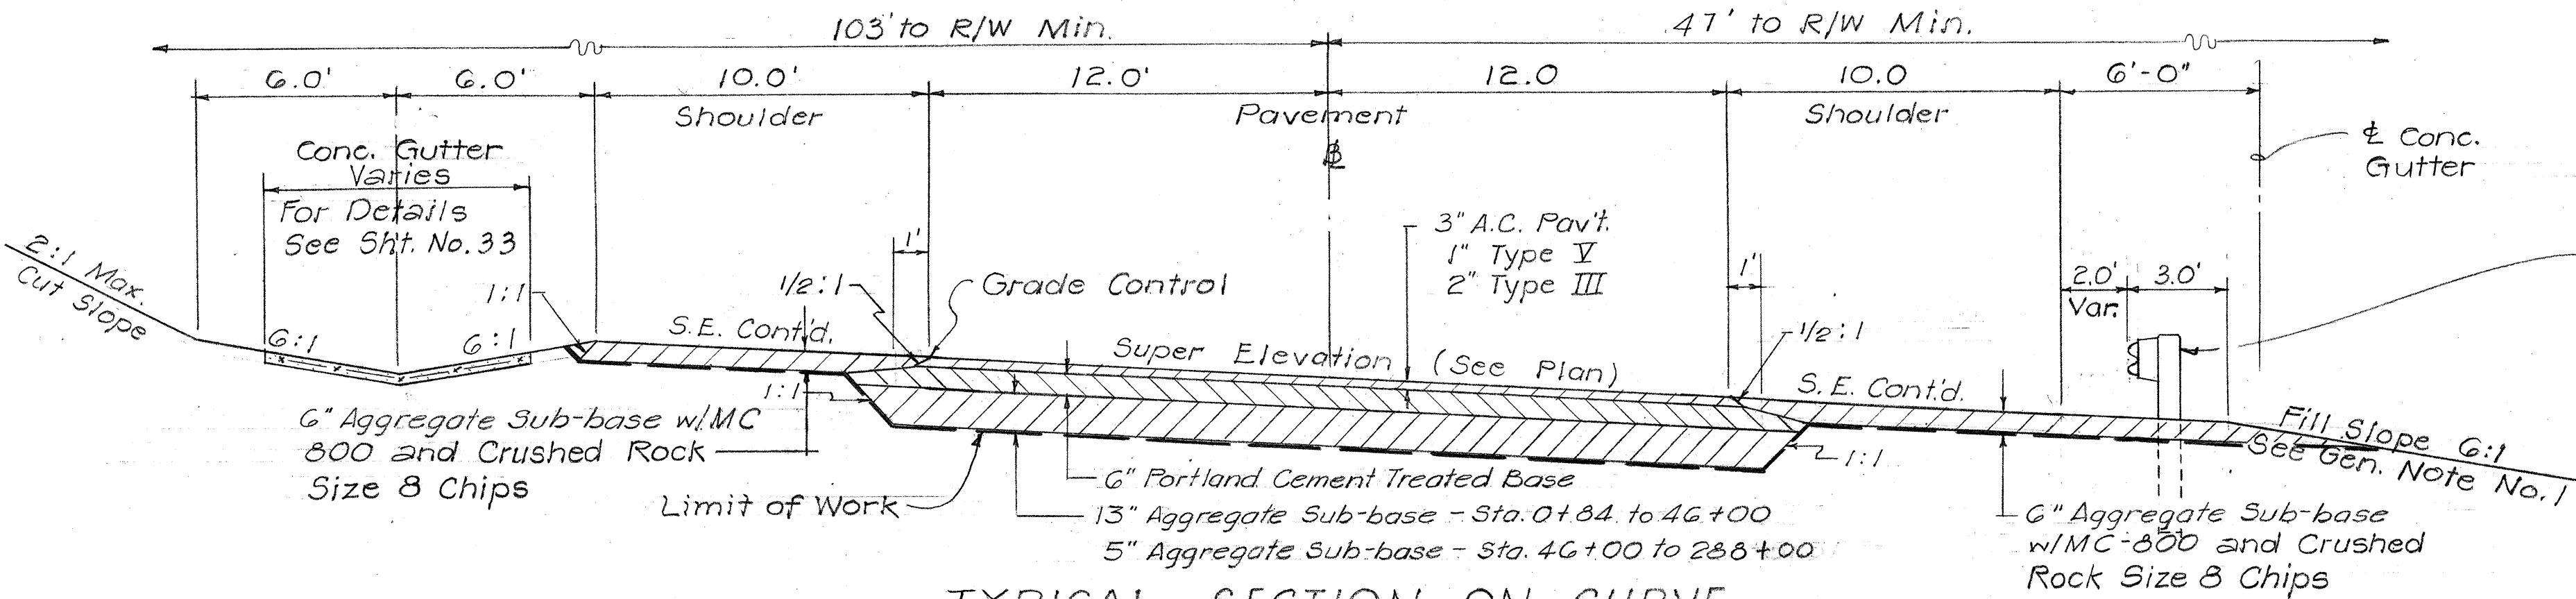

TYPICAL SECTION ON CURVE
2-LANE HIGHWAY
Scale 1/4"=1'-0"

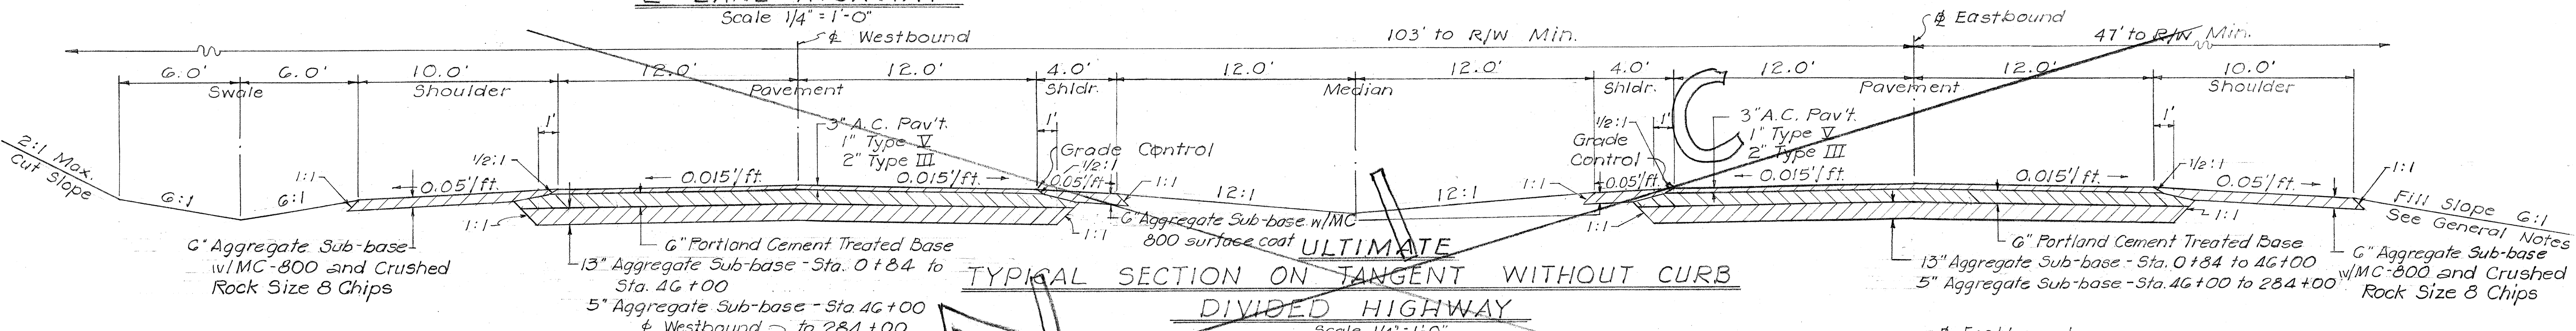

TYPICAL SECTION ON TANGENT WITHOUT CURB
DIVIDED HIGHWAY
Scale 1/4"=1'-0"

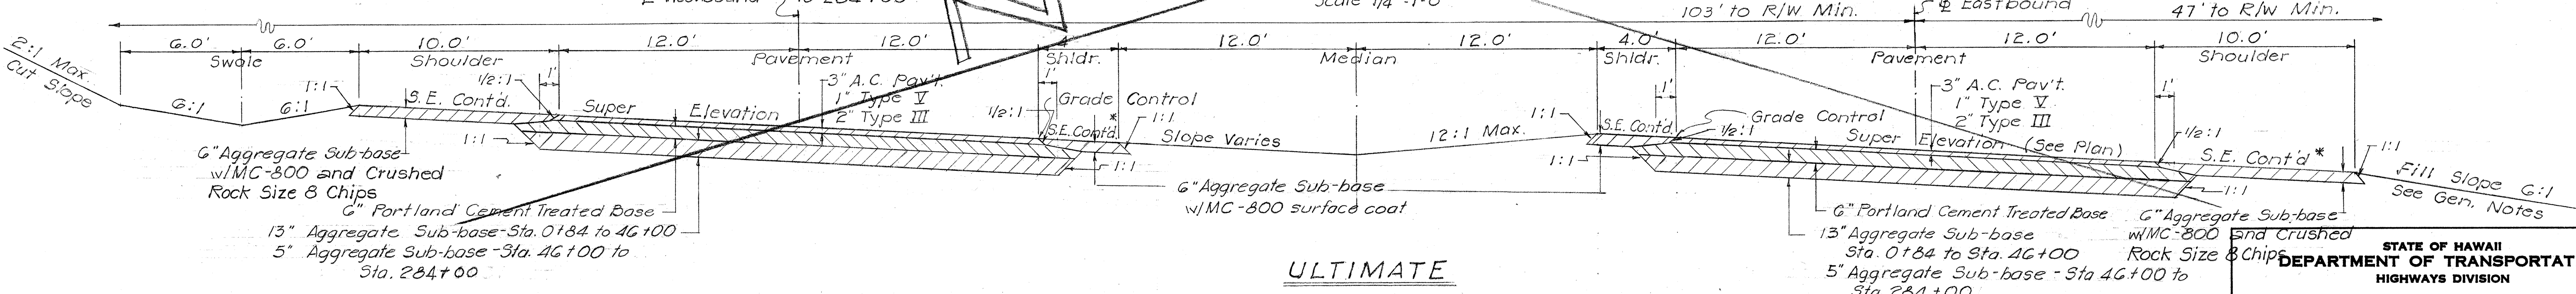

ULTIMATE
TYPICAL SECTION ON CURVE WITHOUT CURB
DIVIDED HIGHWAY
Scale 1/4"=1'-0"

STATE OF HAWAII
DEPARTMENT OF TRANSPORTATION
HIGHWAYS DIVISION

TYPICAL SECTION
DETAILS


KAHULUI AIRPORT-MAALAEA HIGHWAY

Proj. No. S-0380(6) Oct. 1968


SHEET No. 1 OF 4 SHEETS

DATE	_____
SURVEY PLOTTED BY	_____
DRAWN BY	_____
TRACED BY	_____
QUANTITIES BY	_____
CHECKED BY	_____
ORIGINAL PLAN	_____
NOTE BOOK	_____
No.	_____


FED. ROAD DIST. NO.	STATE	FED. AID PROJ. NO.	FISCAL YEAR	SHEET NO.	TOTAL SHEETS
HAWAII	HAW.	S-0380(6)	1969	3	89

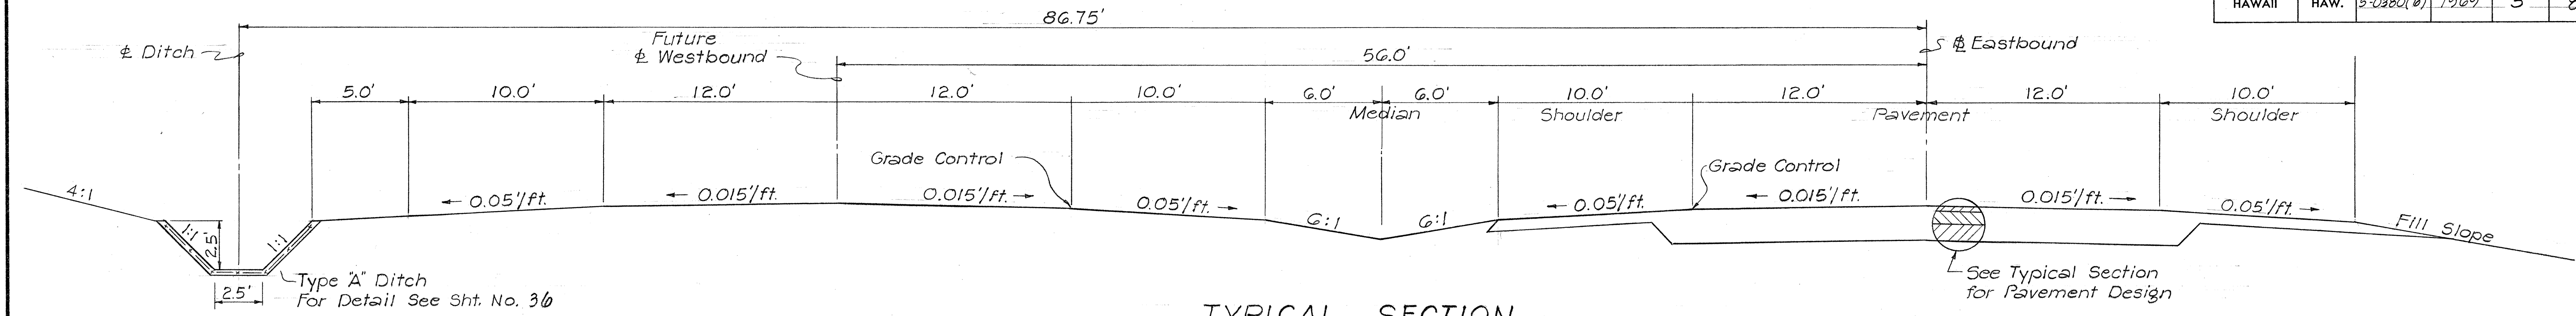


TYPICAL SECTION
STA. 74+01.75 TO 82+20
Scale: 1/4"=1'-0"

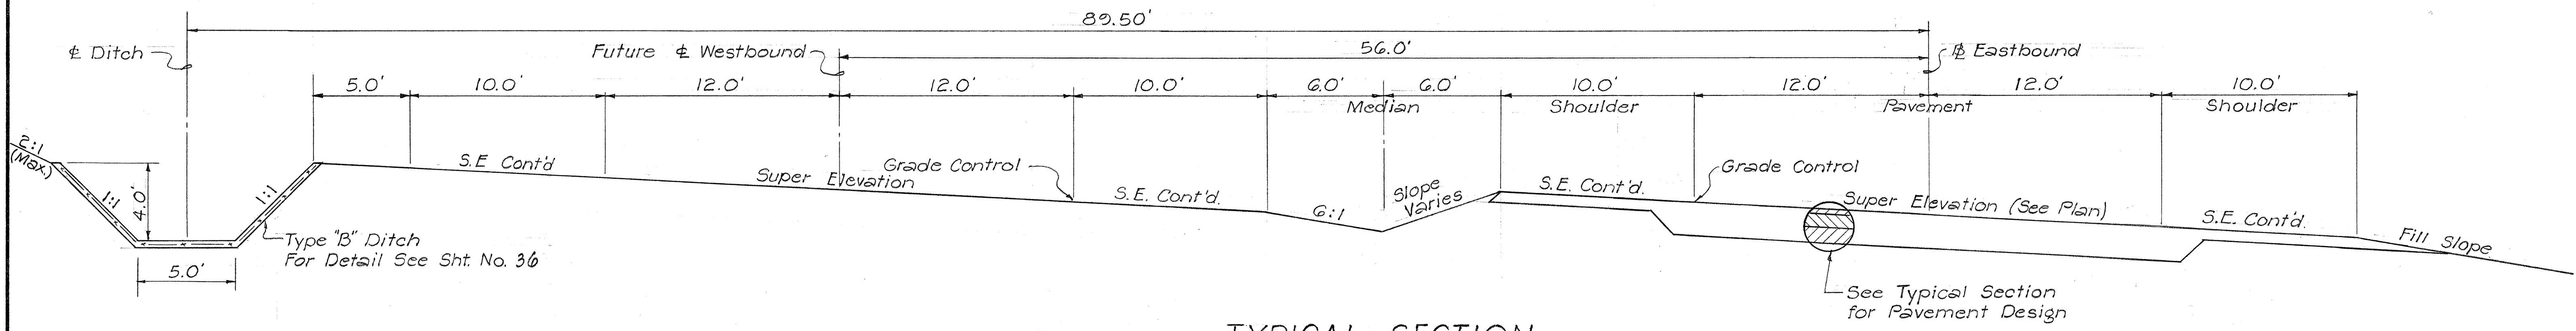

TYPICAL SECTION
STA. 87+47.83 TO 95+00
Scale: 1/4"=1'-0"

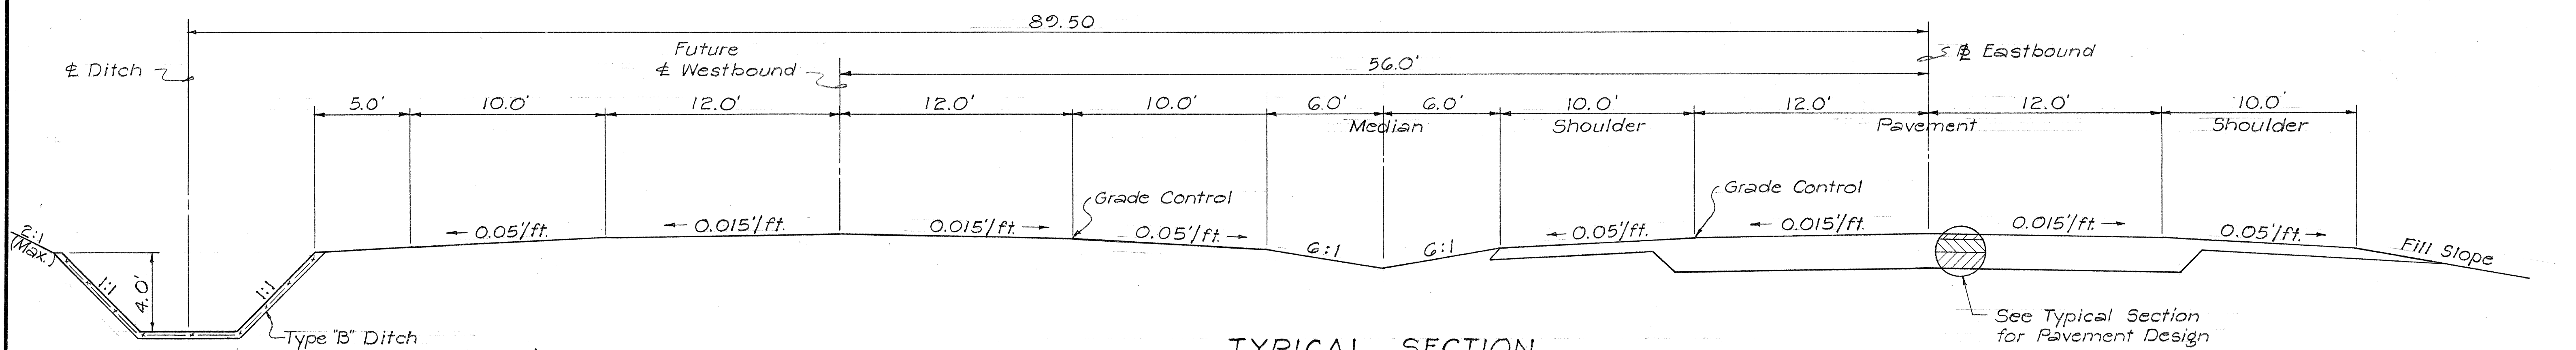

TYPICAL SECTION
STA. 83+00 TO 87+47.83
Scale: 1/4"=1'-0"

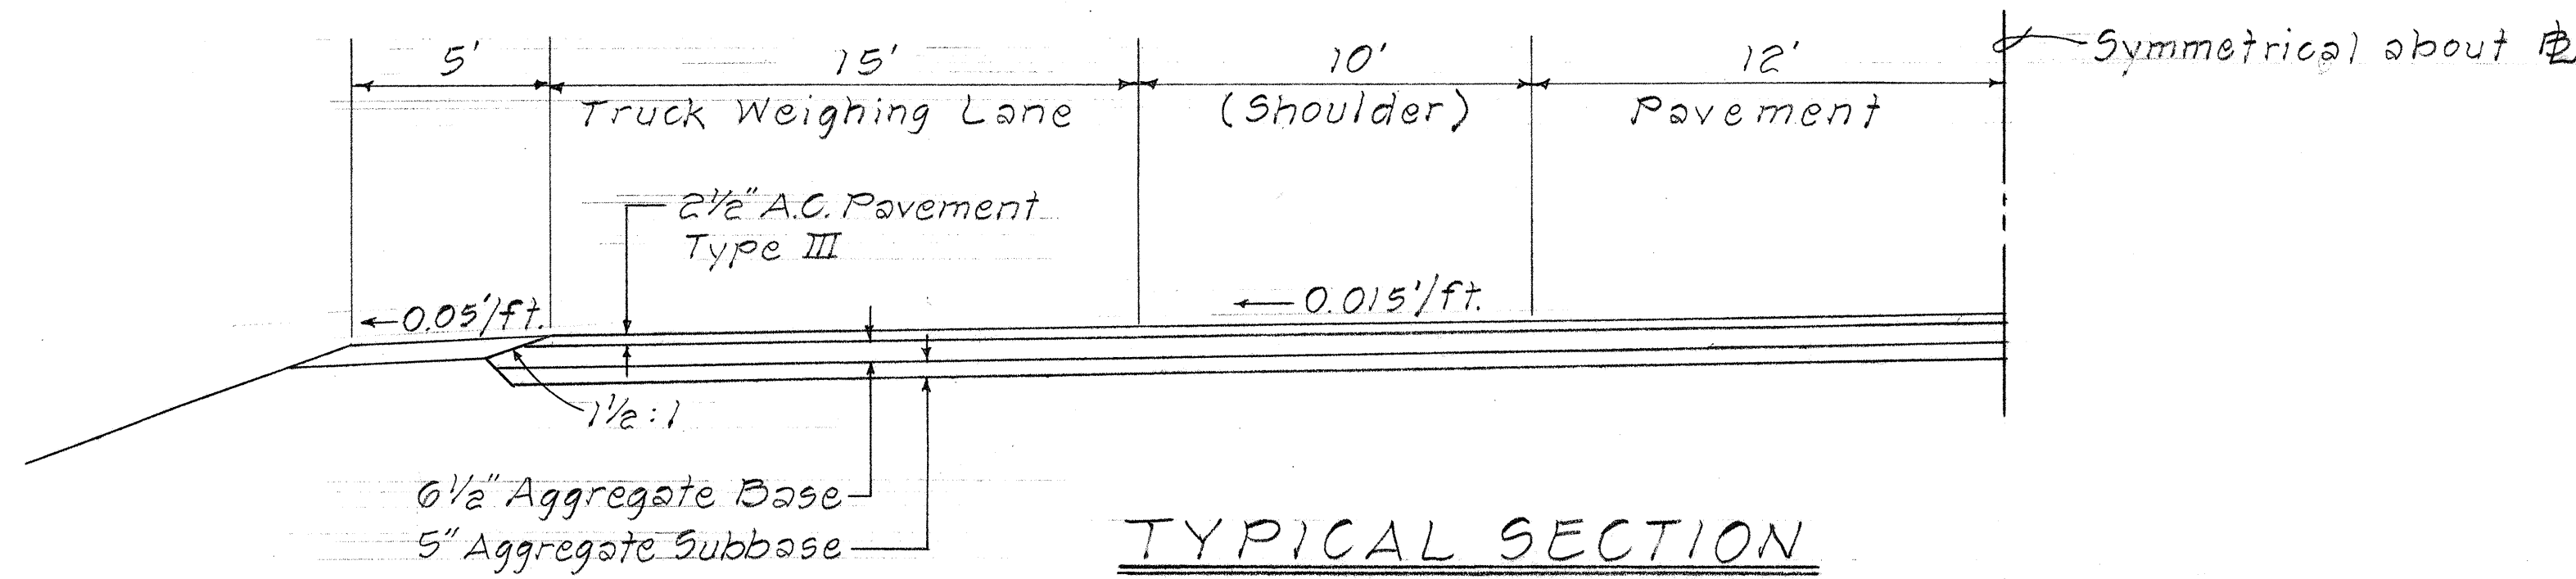

TYPICAL SECTION
TRUCK WEIGHING STATION
STA. 120+00 TO 136+00
Scale: 1/4"=1'-0"

DATE	_____
SURVEY PLOTTED BY	_____
DRAWN BY	_____
DESIGNED BY	_____
CHECKED BY	_____
ORIGINAL PLAN	_____
NOTE BOOK	_____
No.	_____

STATE OF HAWAII
DEPARTMENT OF TRANSPORTATION
HIGHWAYS DIVISION

TYPICAL SECTIONS


KAHULUI AIRPORT - MAALAEA HWY.
PROJ. No. S-0380(6)
SCALE AS SHOWN
OCT. 1969

SHEET No. 2 OF 4 SHEETS


May 12, 1970

3


FED. ROAD DIST. NO.	STATE	FED. AID PROJ. NO.	FISCAL YEAR	SHEET NO.	TOTAL SHEETS
HAWAII	HAW.	S-0380(6)	1969	4	89

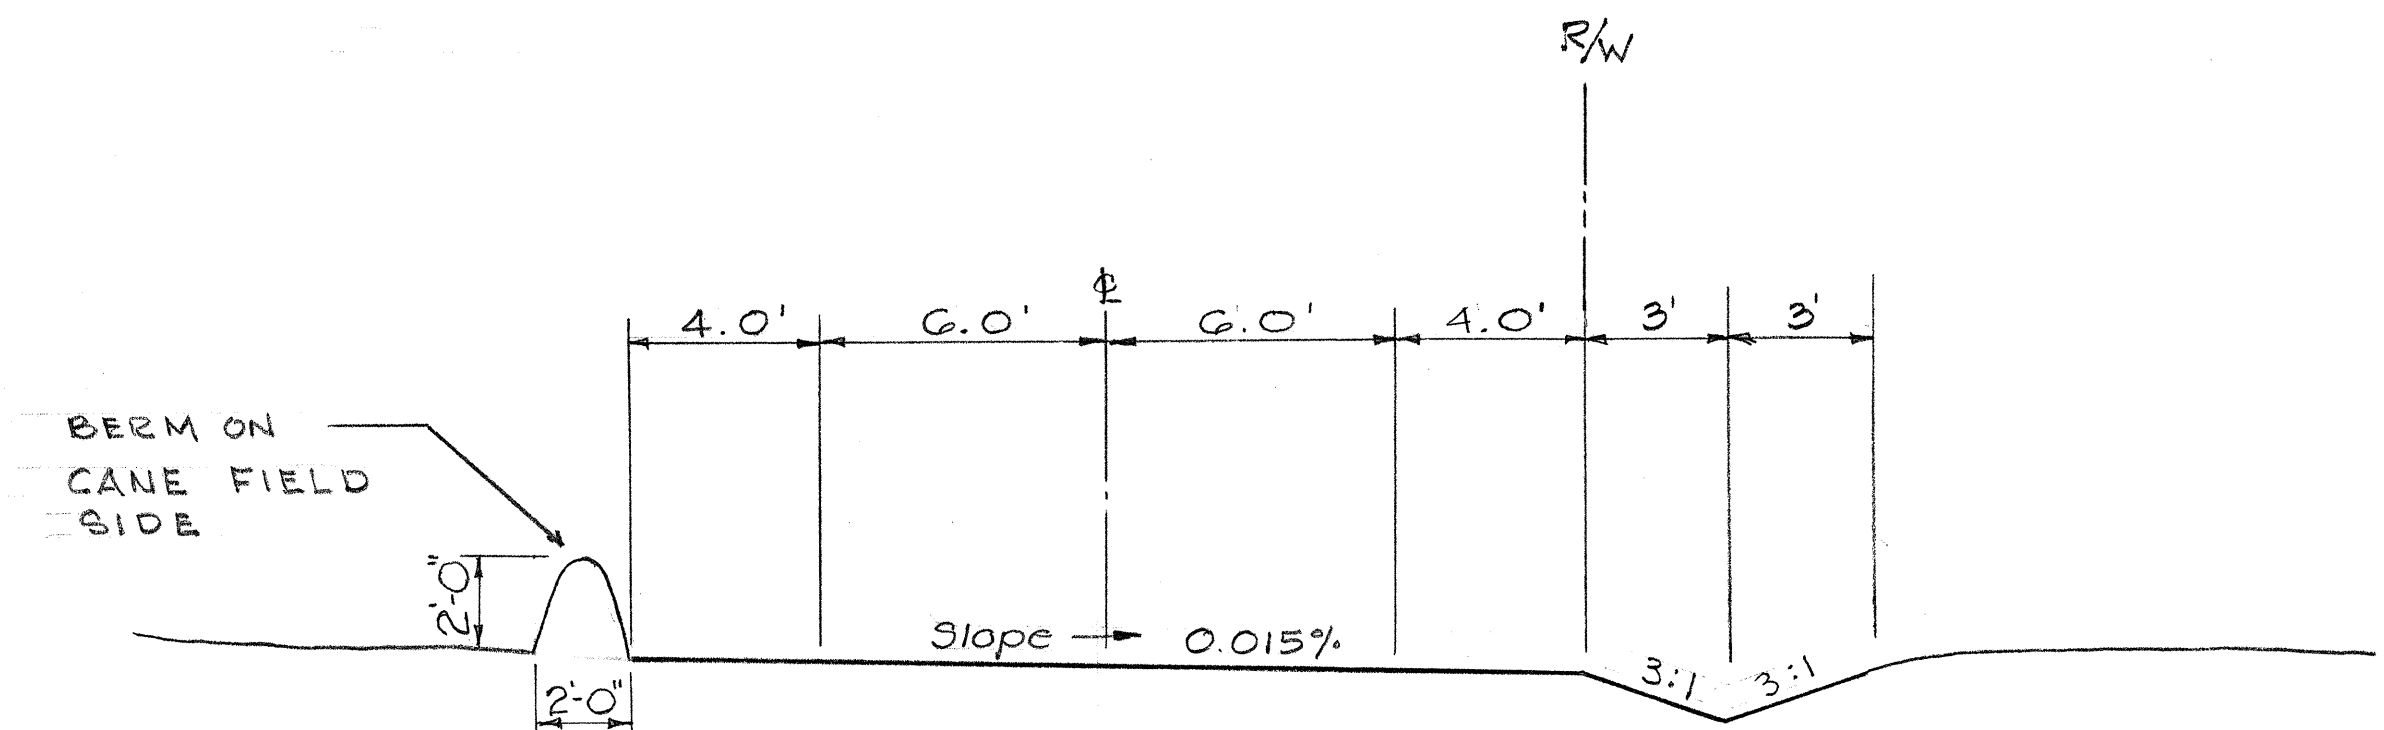


TYPICAL PLANTATION SERVICE ROAD ALONG R/W LINE
STA. 2+25 LT. to 73+50 LT.
STA. 168+00 LT. & RT.
STA. 202+50 LT.
Scale: 1/4" = 1'-0"

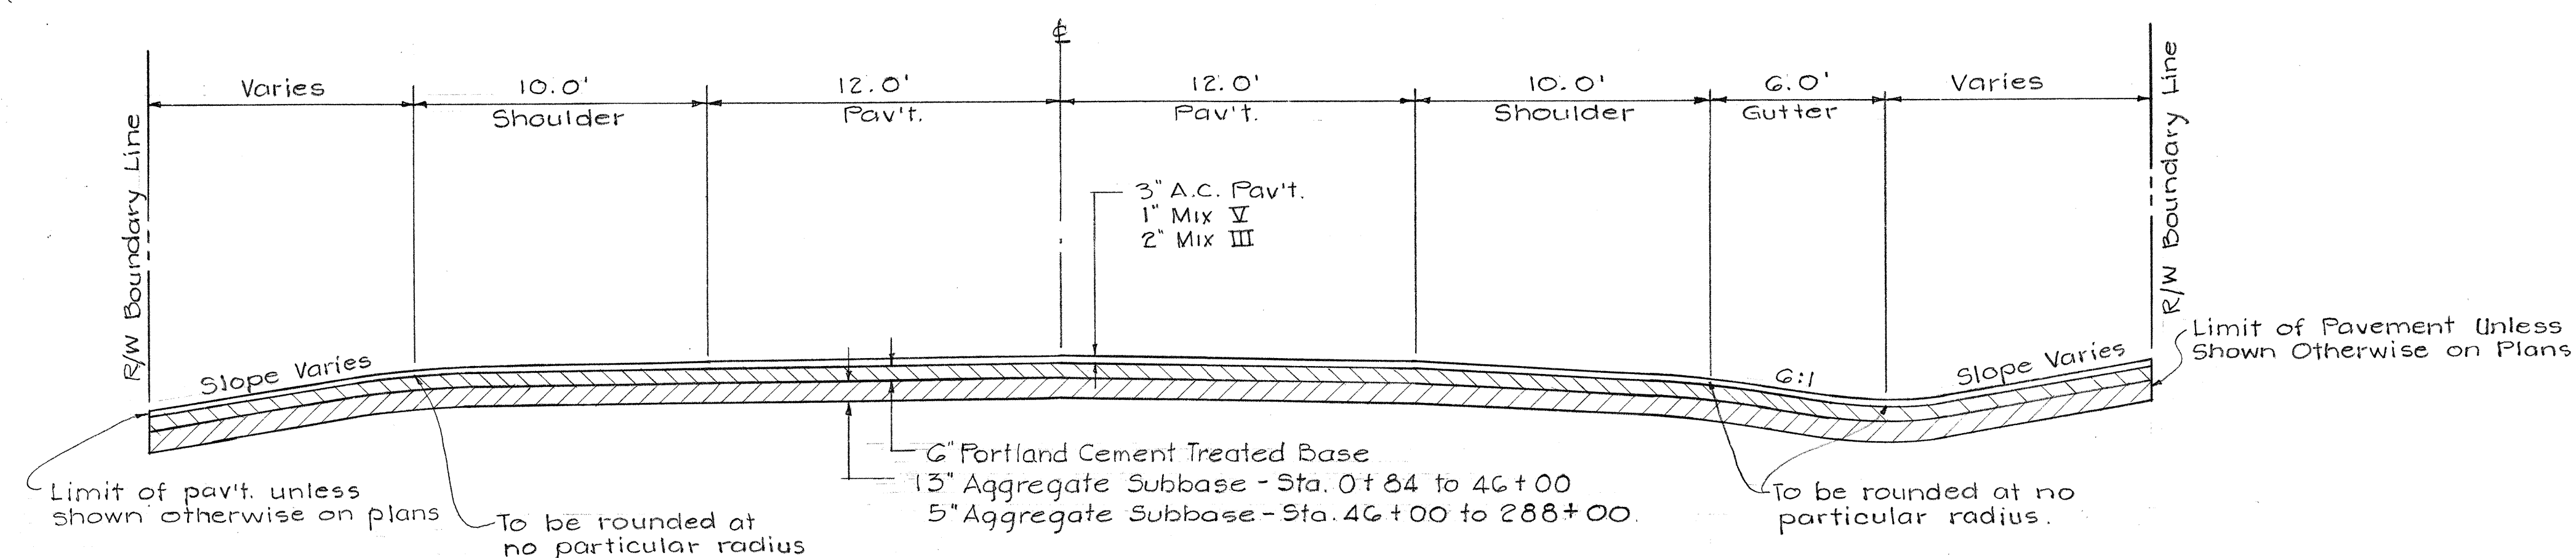


DETAIL OF ACCESS ROAD APPROACHES
Scale 1/4" = 1'-0"

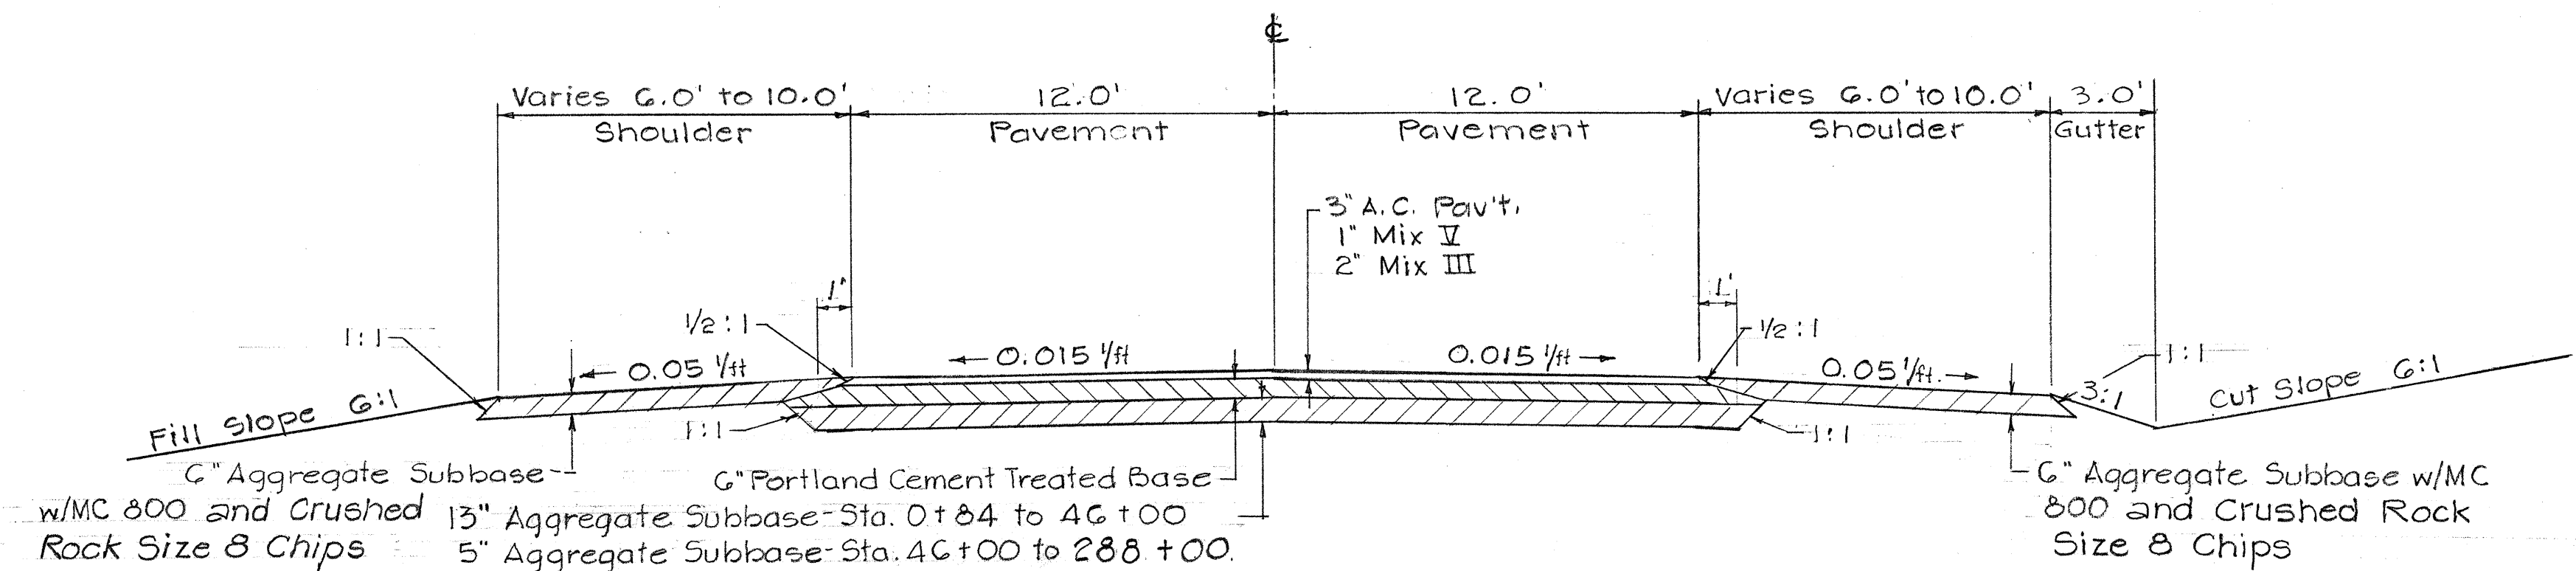

TYPICAL SECTION ACCESS ROADS
Scale 1/4" = 1'-0"

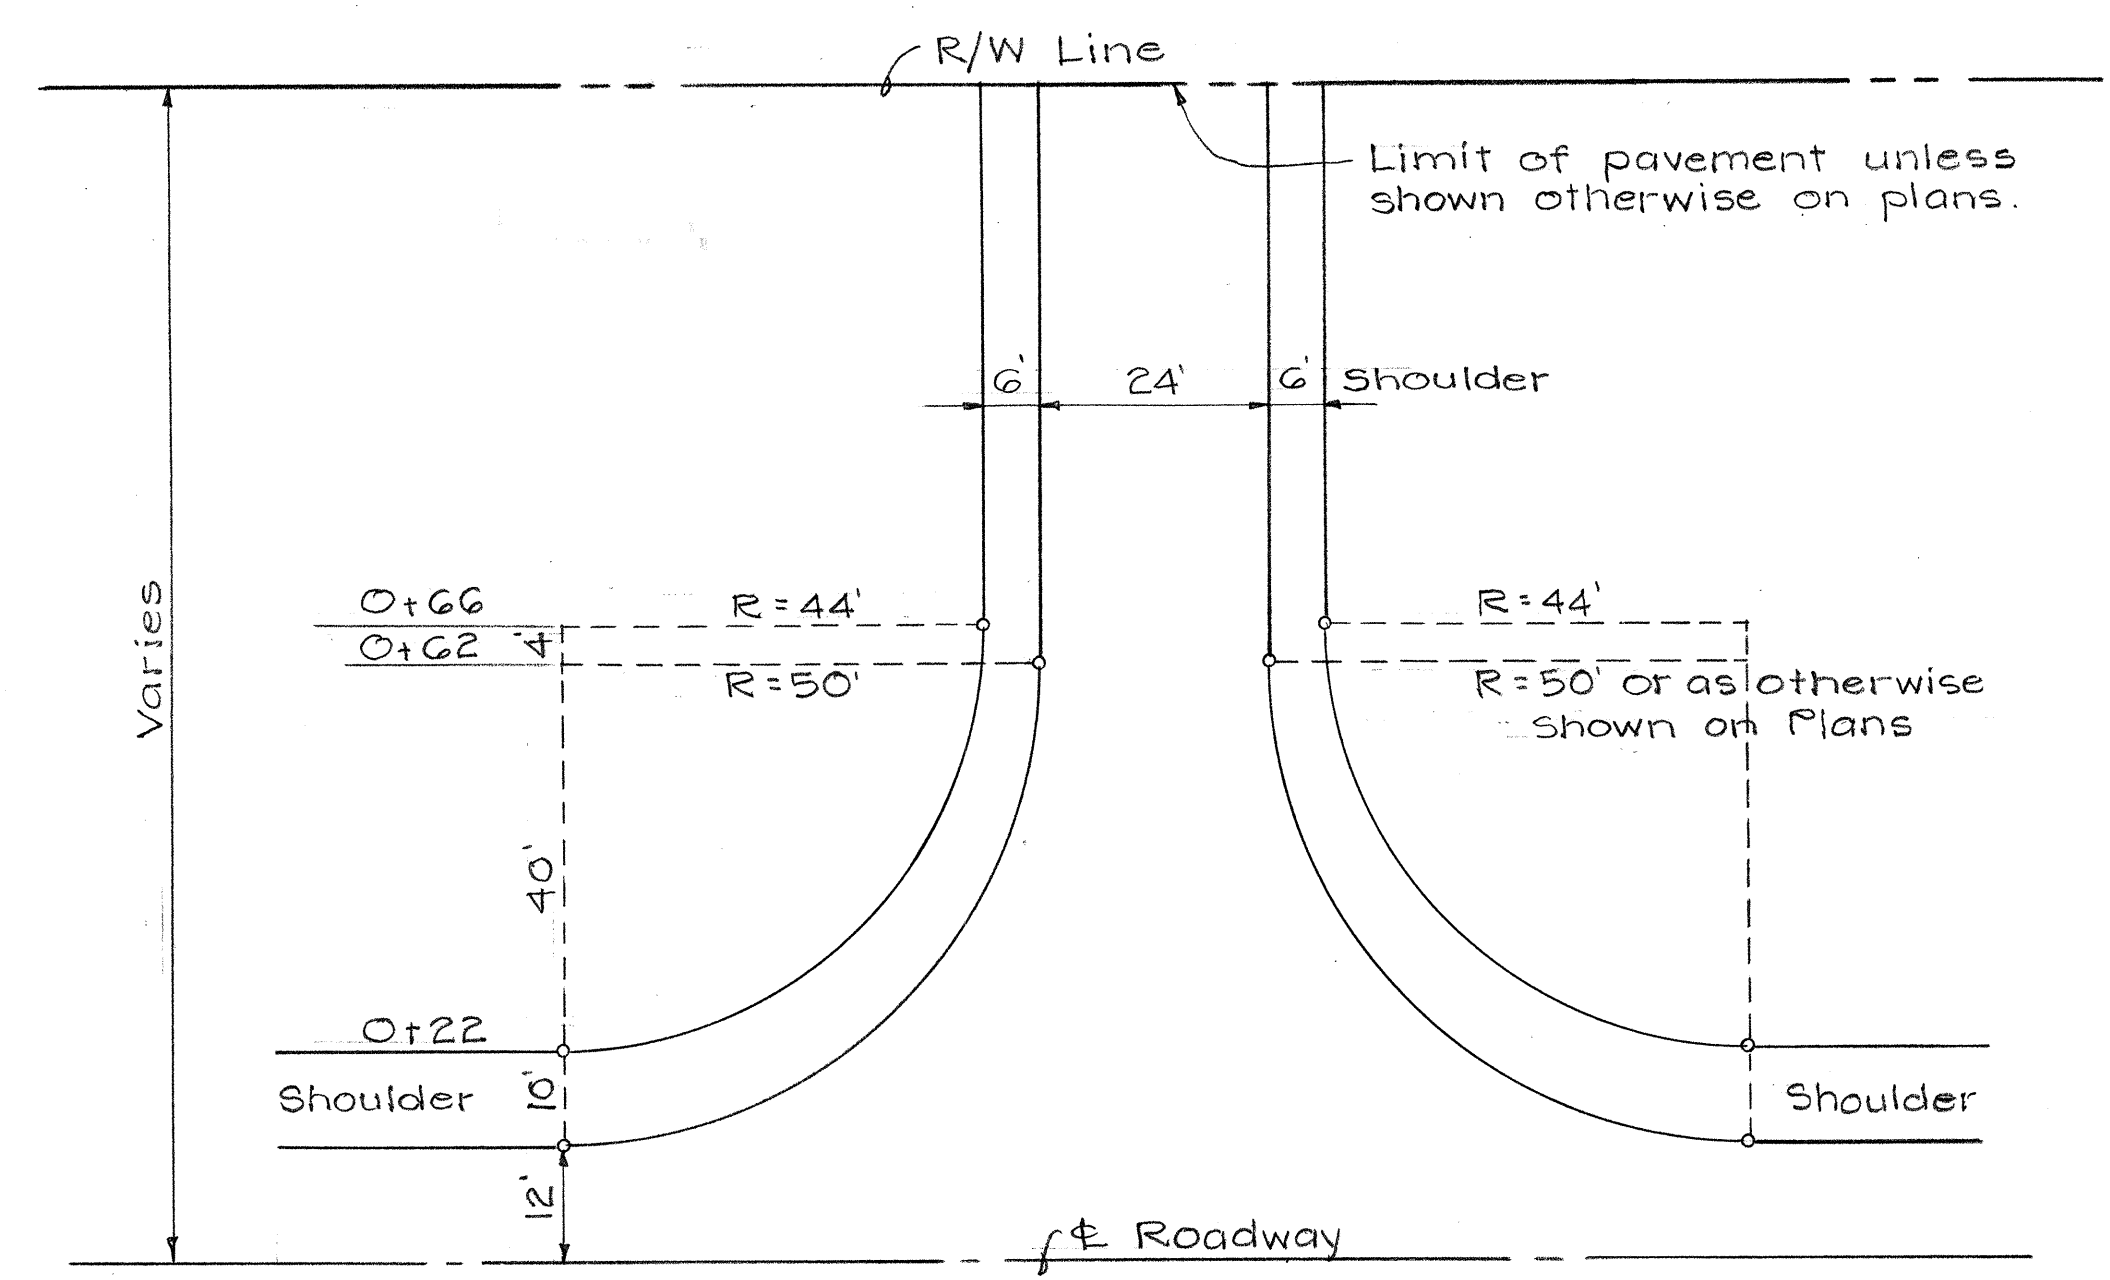

TYPICAL PLAN OF ACCESS ROADS
Scale 1" = 20'

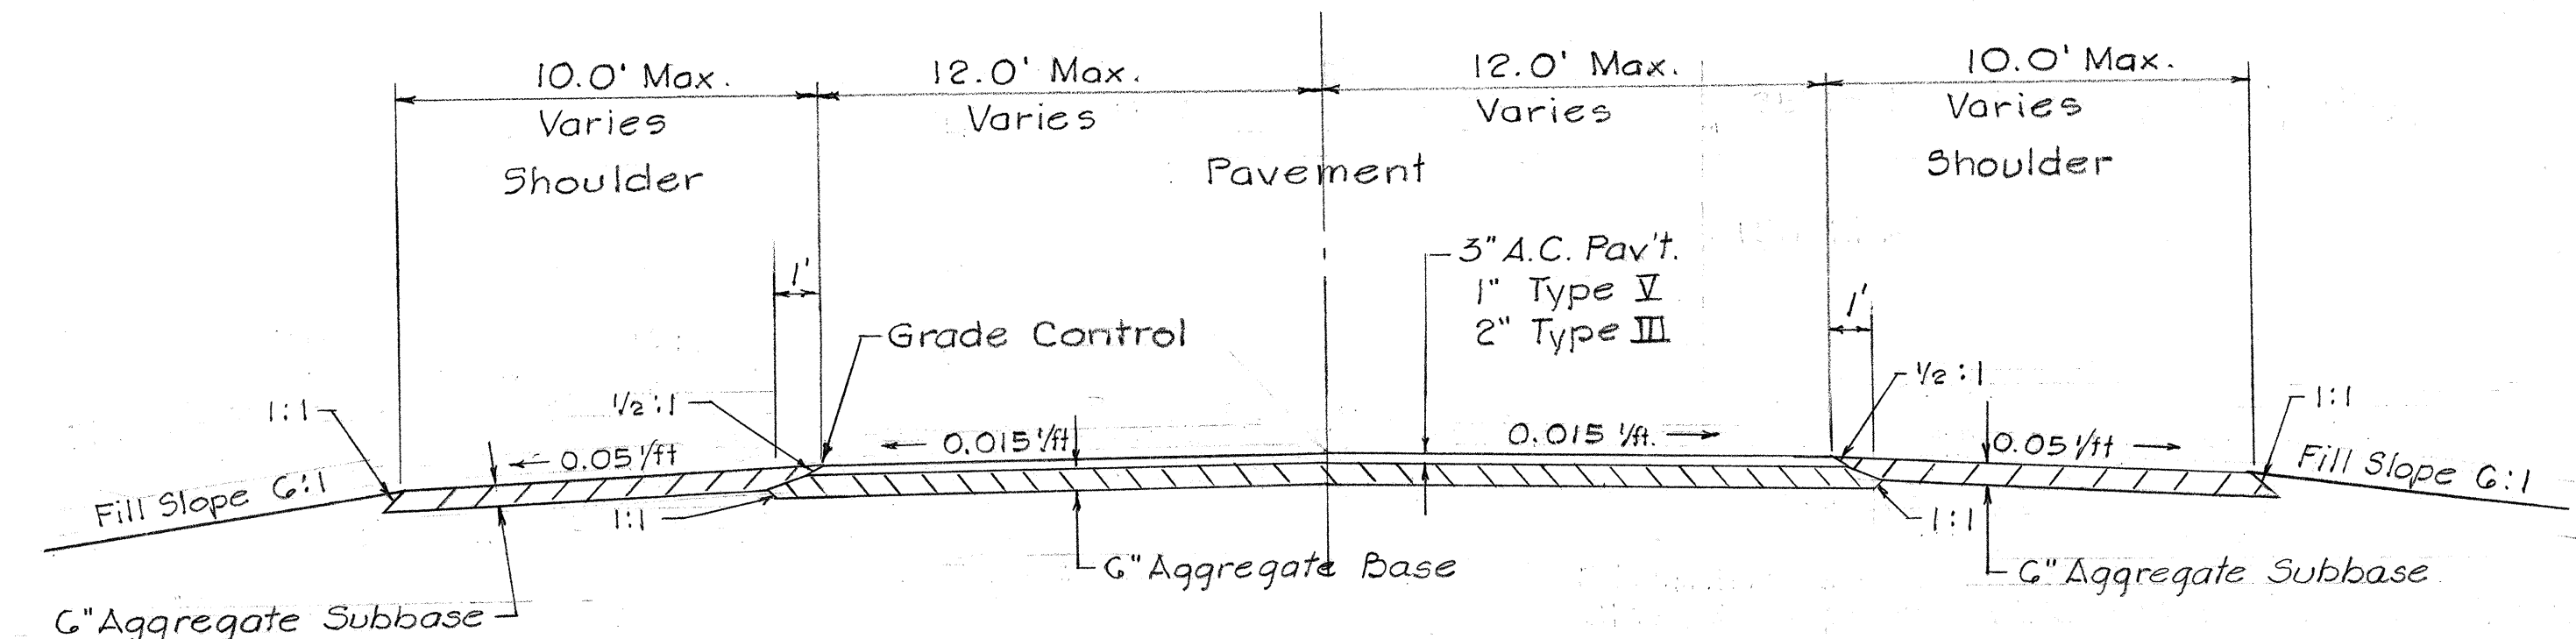

TEMPORARY CONNECTOR
STA. 284+00.84 TO STA. 286+19.33
Scale: 1/4" = 1'-0"

STATE OF HAWAII
DEPARTMENT OF TRANSPORTATION
HIGHWAYS DIVISION


DETAILS

KAHULUI AIRPORT - MAALAEA HWY.
PROJ. NO. S-0380 (6)
SCALE AS SHOWN
FEB. 1969


SHEET No. 3 OF 4 SHEETS

DATE	
SURVEY PLOTTED BY	
DRAWN BY	
TRACED BY	
NOTED BY	
CHECKED BY	
ORIGINAL PLAN	
NOTE BOOK	
No.	


FED. ROAD DIST. NO.	STATE	FED. AID PROJ. NO.	FISCAL YEAR	SHEET NO.	TOTAL SHEETS
HAWAII	HAW.	5-0380(6)	1969	5	89

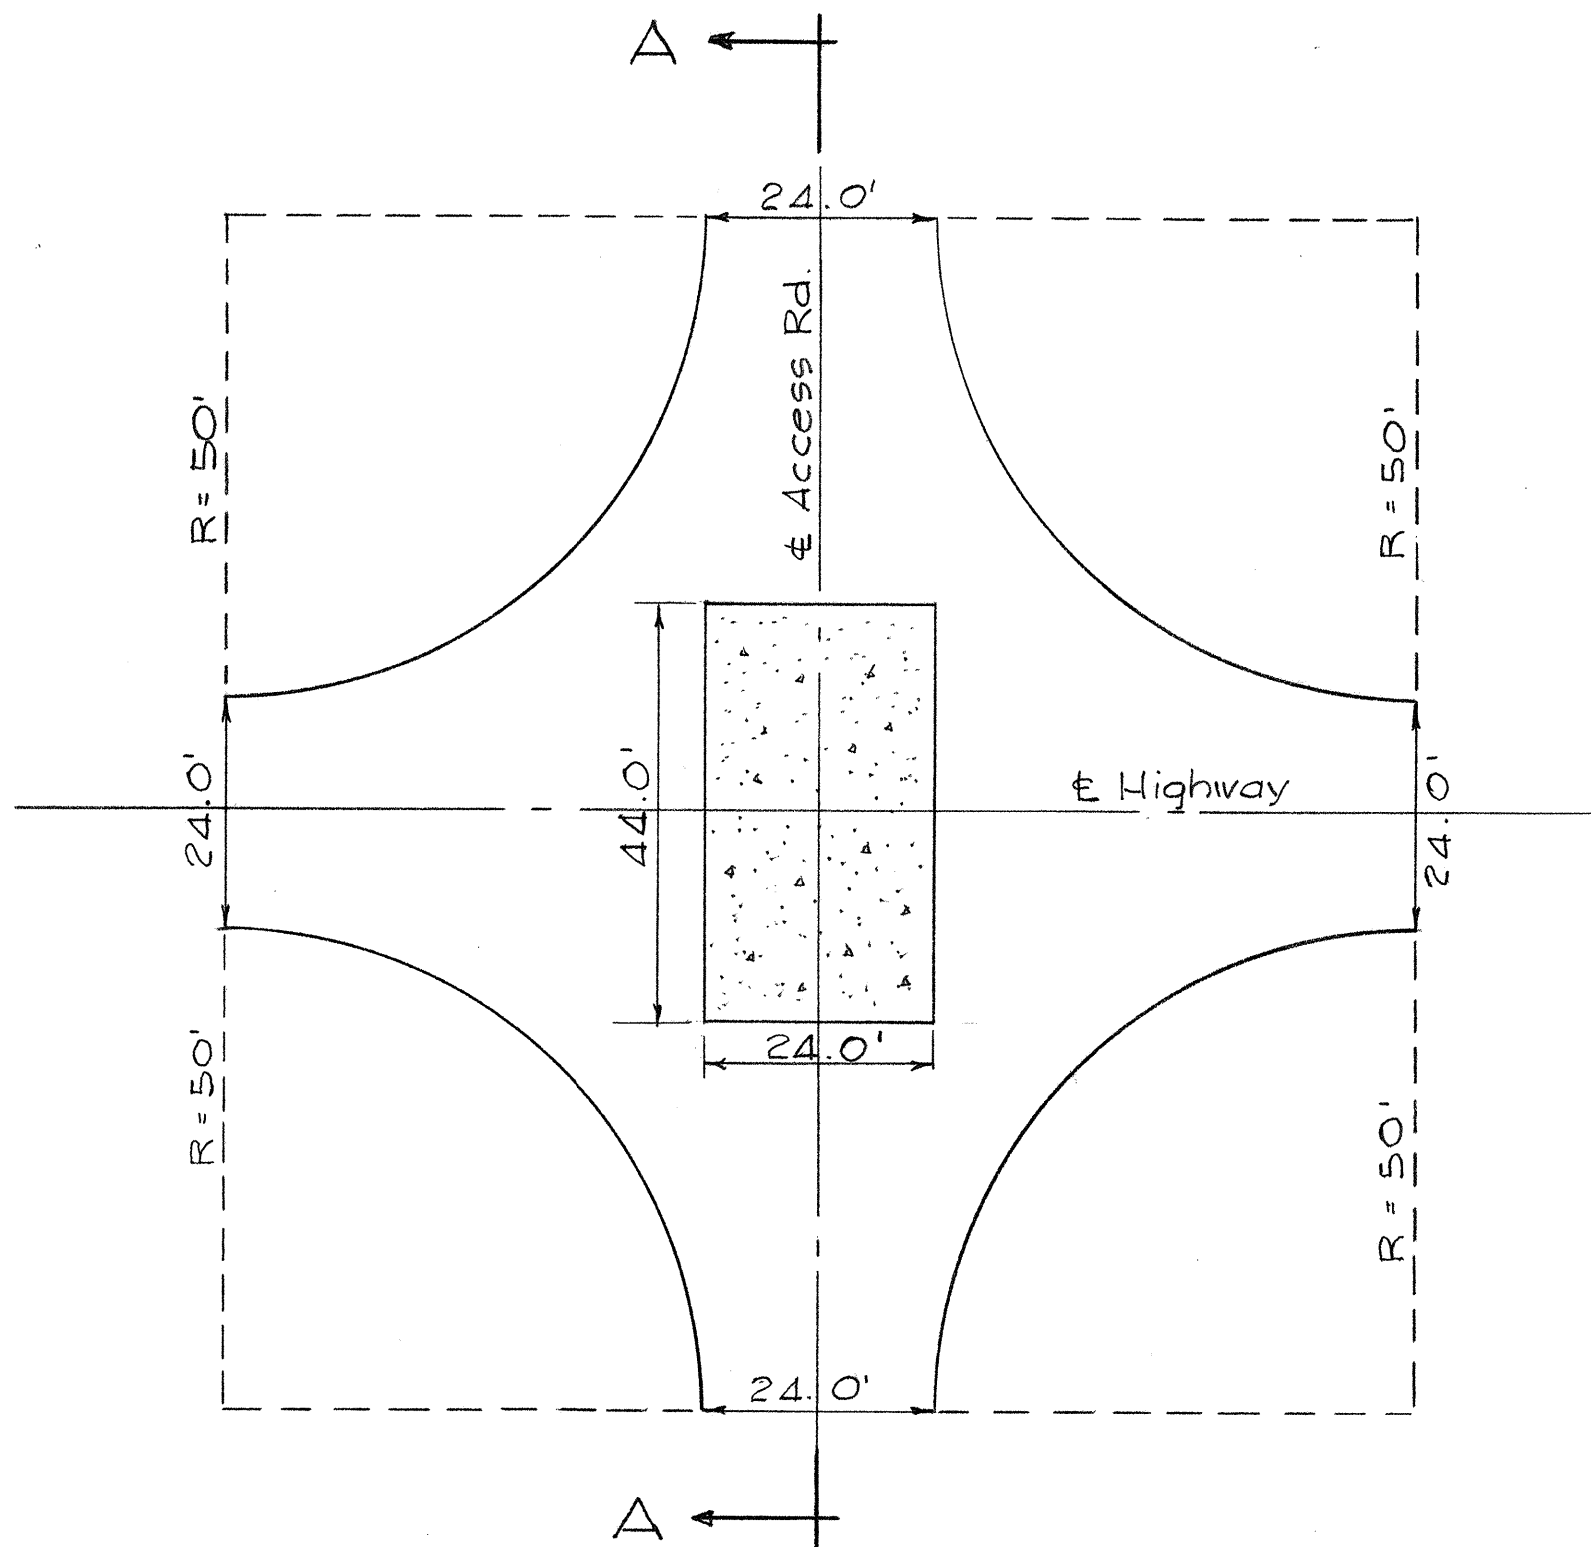

PLAN
TOURNAHAULER CROSSING
Scale: 1" = 20'

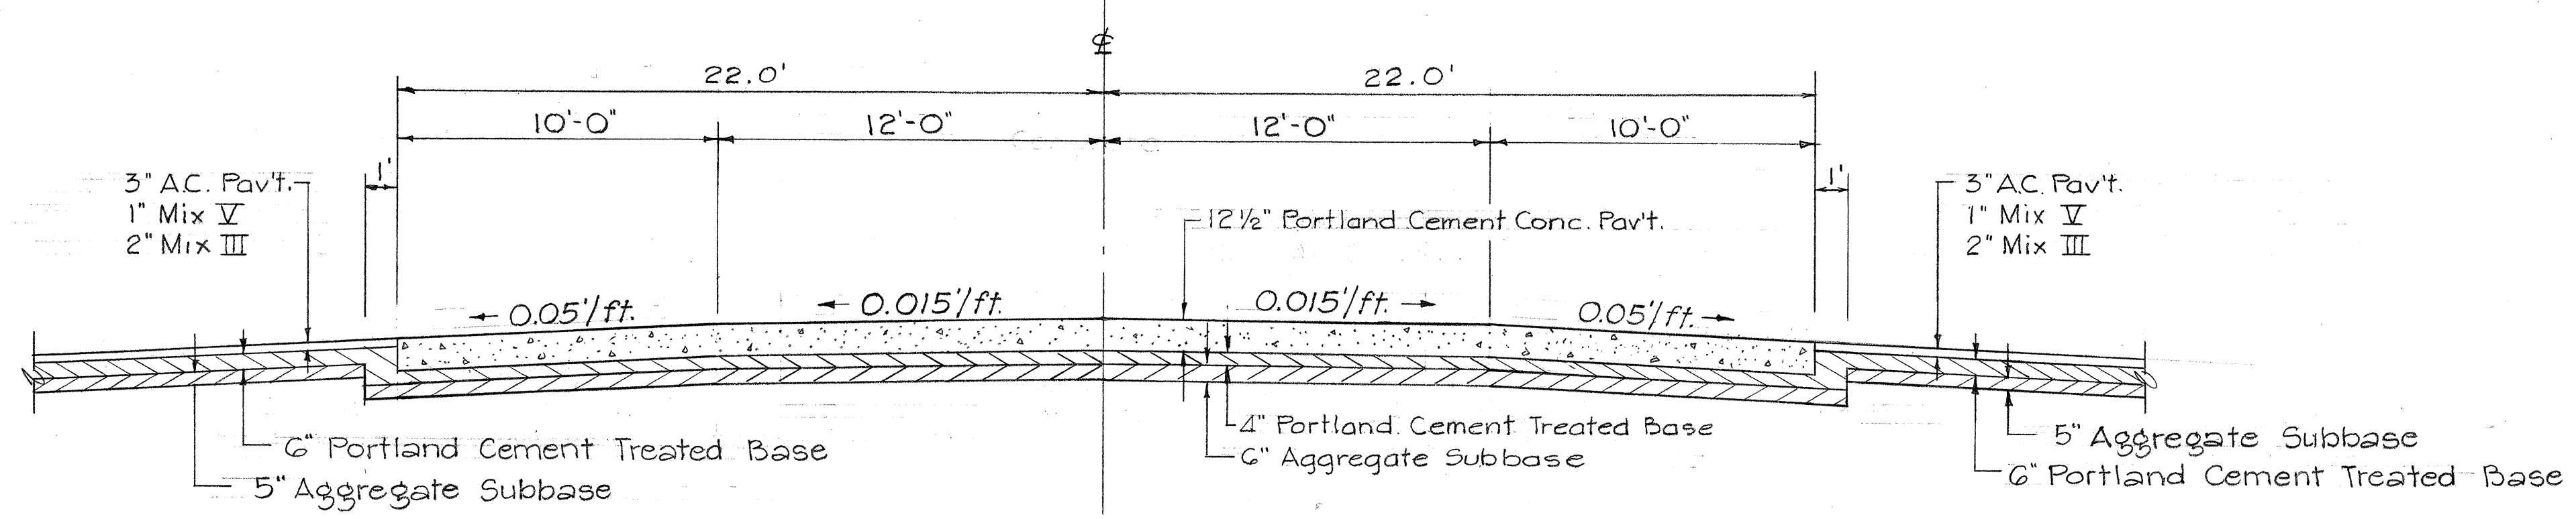

SECTION A-A
Scale: 1/4" = 1'

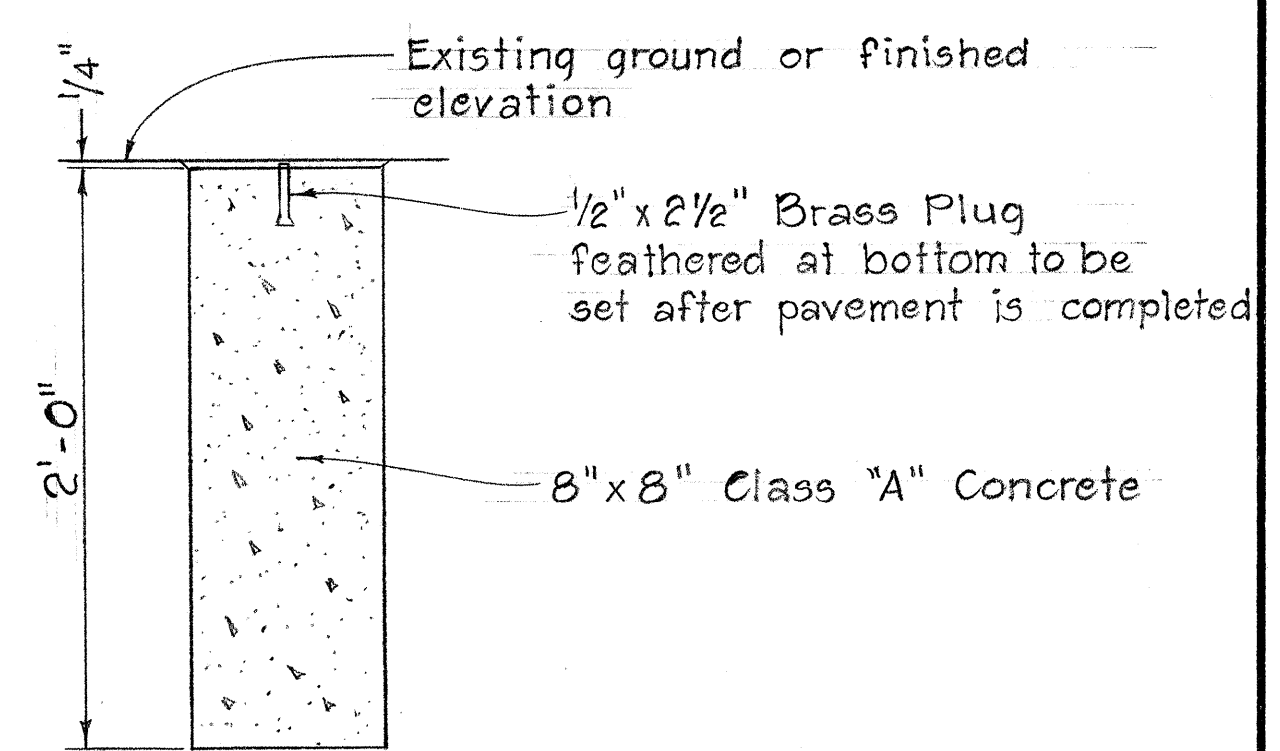

DETAIL FOR
AND REFERENCE
SURVEY MONUMENT
Scale: 1 1/2" = 1'-0"

ORIGINAL PLAN	DATE
SURVEY PLOTTED BY	
DRAWN BY	
DESIGNED BY	
CHECKED BY	
NOTE BOOK	
No.	

STATE OF HAWAII
DEPARTMENT OF TRANSPORTATION
HIGHWAYS DIVISION

TOURNAHAULER CROSSING

DETAILS
KAHULUI AIRPORT - MAALAEA HWY.
PROJ. NO. 5-0380(6)
SCALE AS SHOWN
SEPT. 1969

SHEET No. 4 OF 4 SHEETS