



FED. ROAD DIST. NO.	STATE	FED. AID PROJ. NO.	FISCAL YEAR	SHEET NO.	TOTAL SHEETS
HAWAII	HAW.	5-0380(5)	1970	23	44

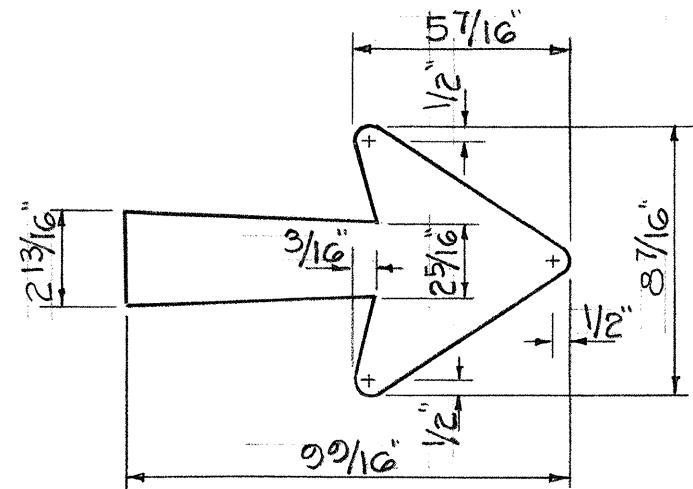

TYPICAL ARROW DETAIL

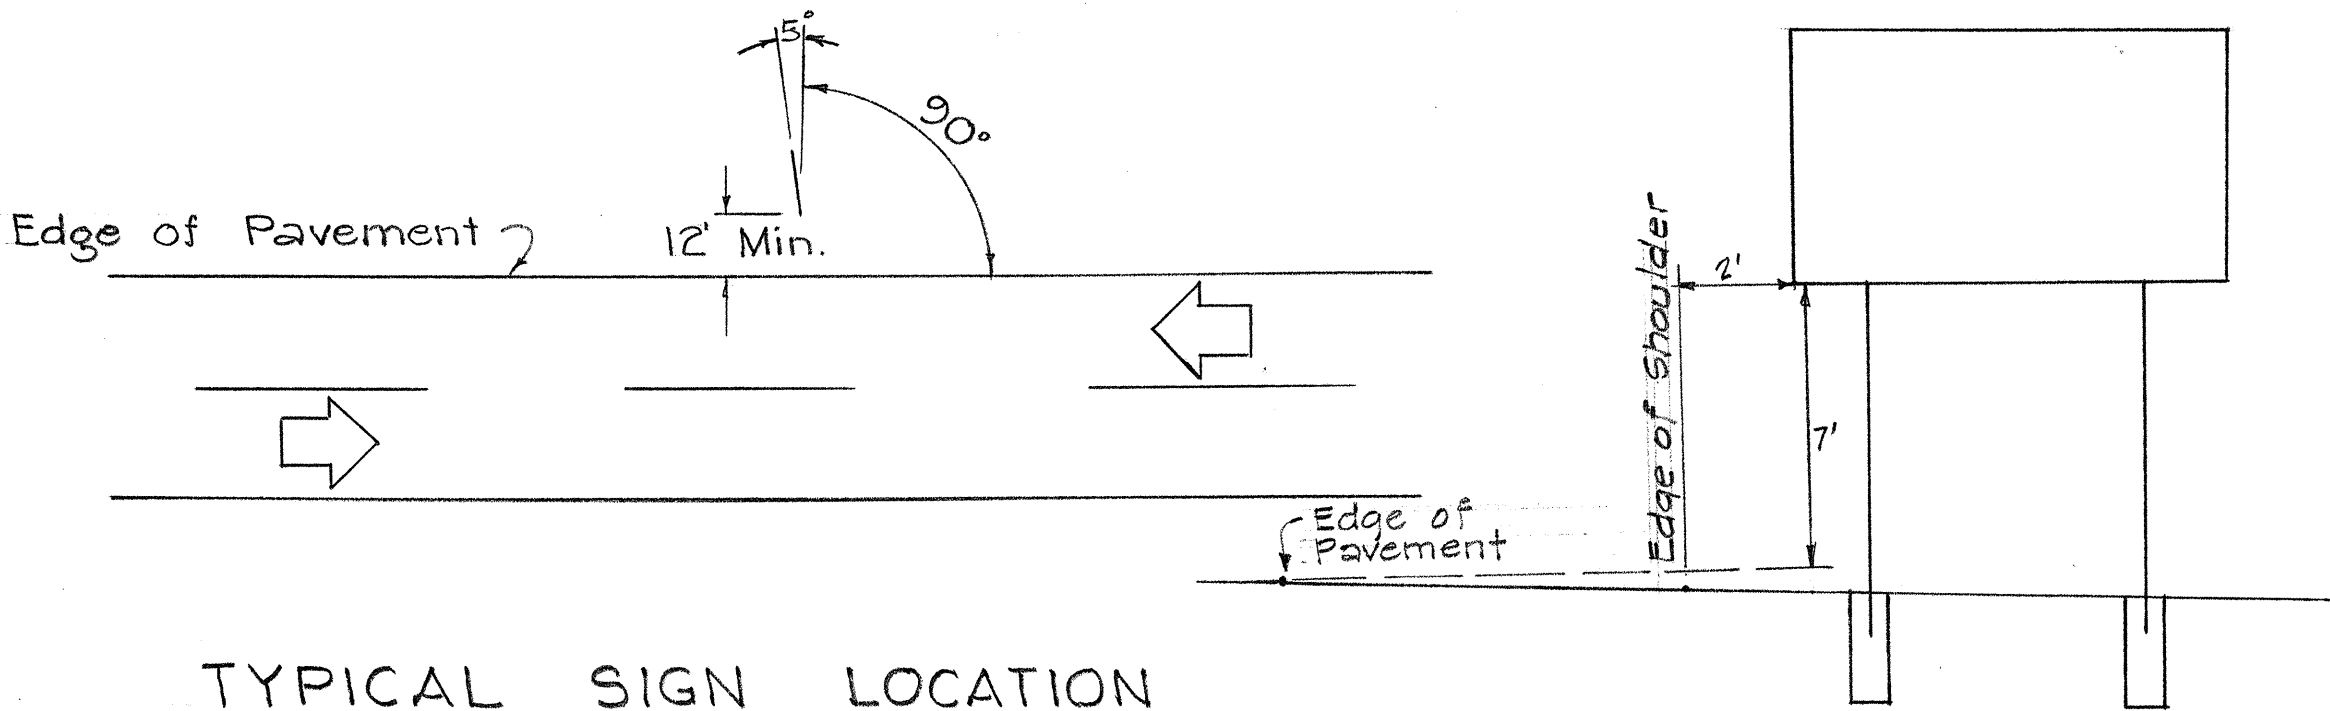


TYPICAL SIGN LOCATION


TYPICAL DESTINATION SIGN LOCATION
Not to Scale

- GENERAL NOTES
1. Sign message shall be lettered in upper case according to "Standard Alphabets for Highway Signs" Bureau of Public Roads, 1966. Use Series "E" Modified letters and numerals unless otherwise noted.
 2. Arrows shall conform with details as shown on Plans.
 3. All borders shall conform with details as show on Plans.
 4. Letters, numerals, symbols and borders shall be reflectorized cut-outs.
 5. All reflectorized cut-outs and demountable copies shall be fastened on sign panel with blind rivets. See Special Provisions.
 6. All destination signs shall be mounted on 315.7 break away posts. See Standard Detail DT 204.


SIGN SUMMARY		
Sign No	Message	Area Sq. Ft.
D-1	WAILUKU, KAHULUI	18.75
D-2	LAHAINA, WAILUKU	20.00
D-3	LAHAINA, KAHULUI	20.00
D-4	AIRPORT, KAHULUI, PUUNENE	26.25
D-5	LAHAINA, PUUNENE, KAHULUI	28.00
Total Area		113.00

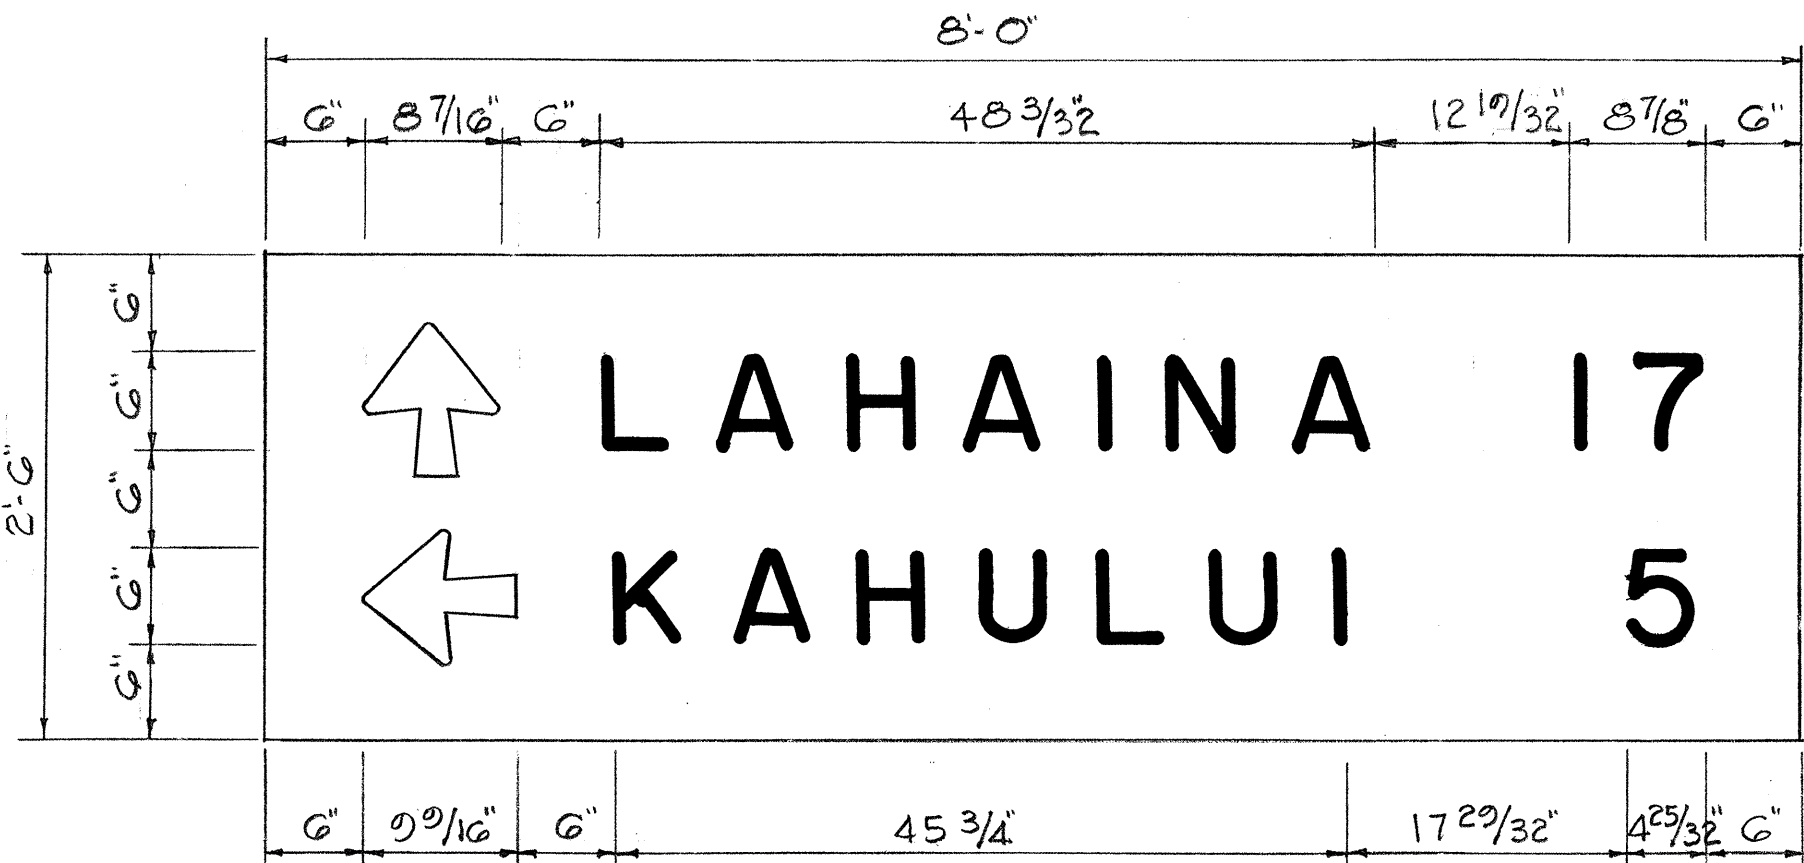


SIGN D-3

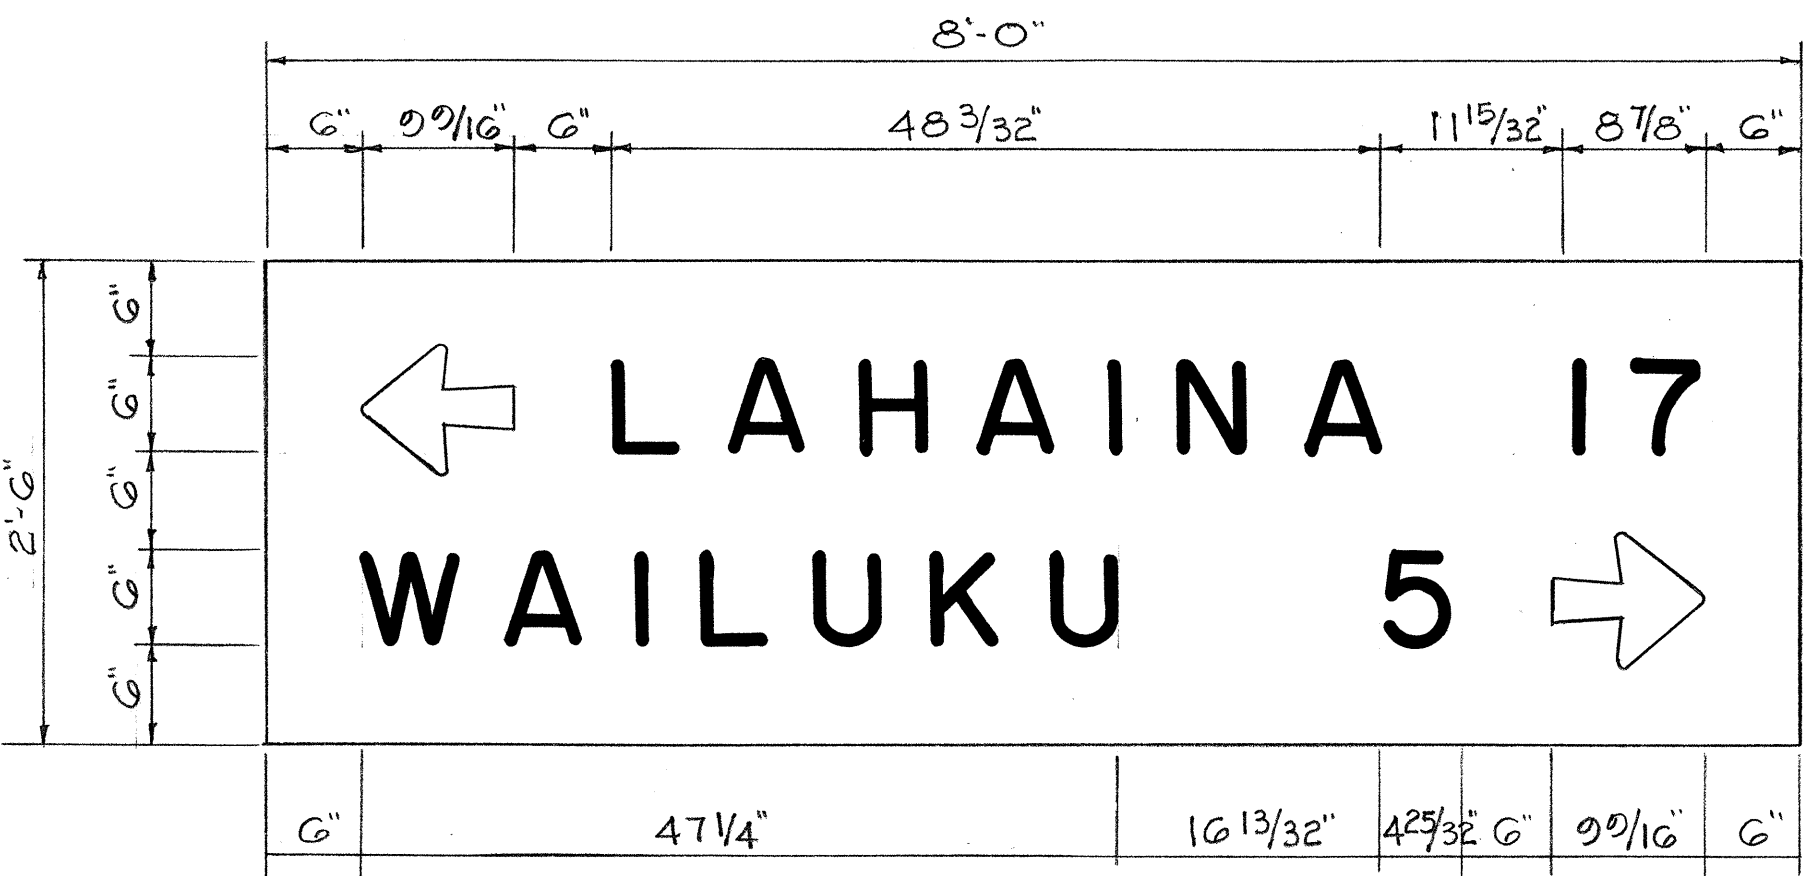


SIGN D-2

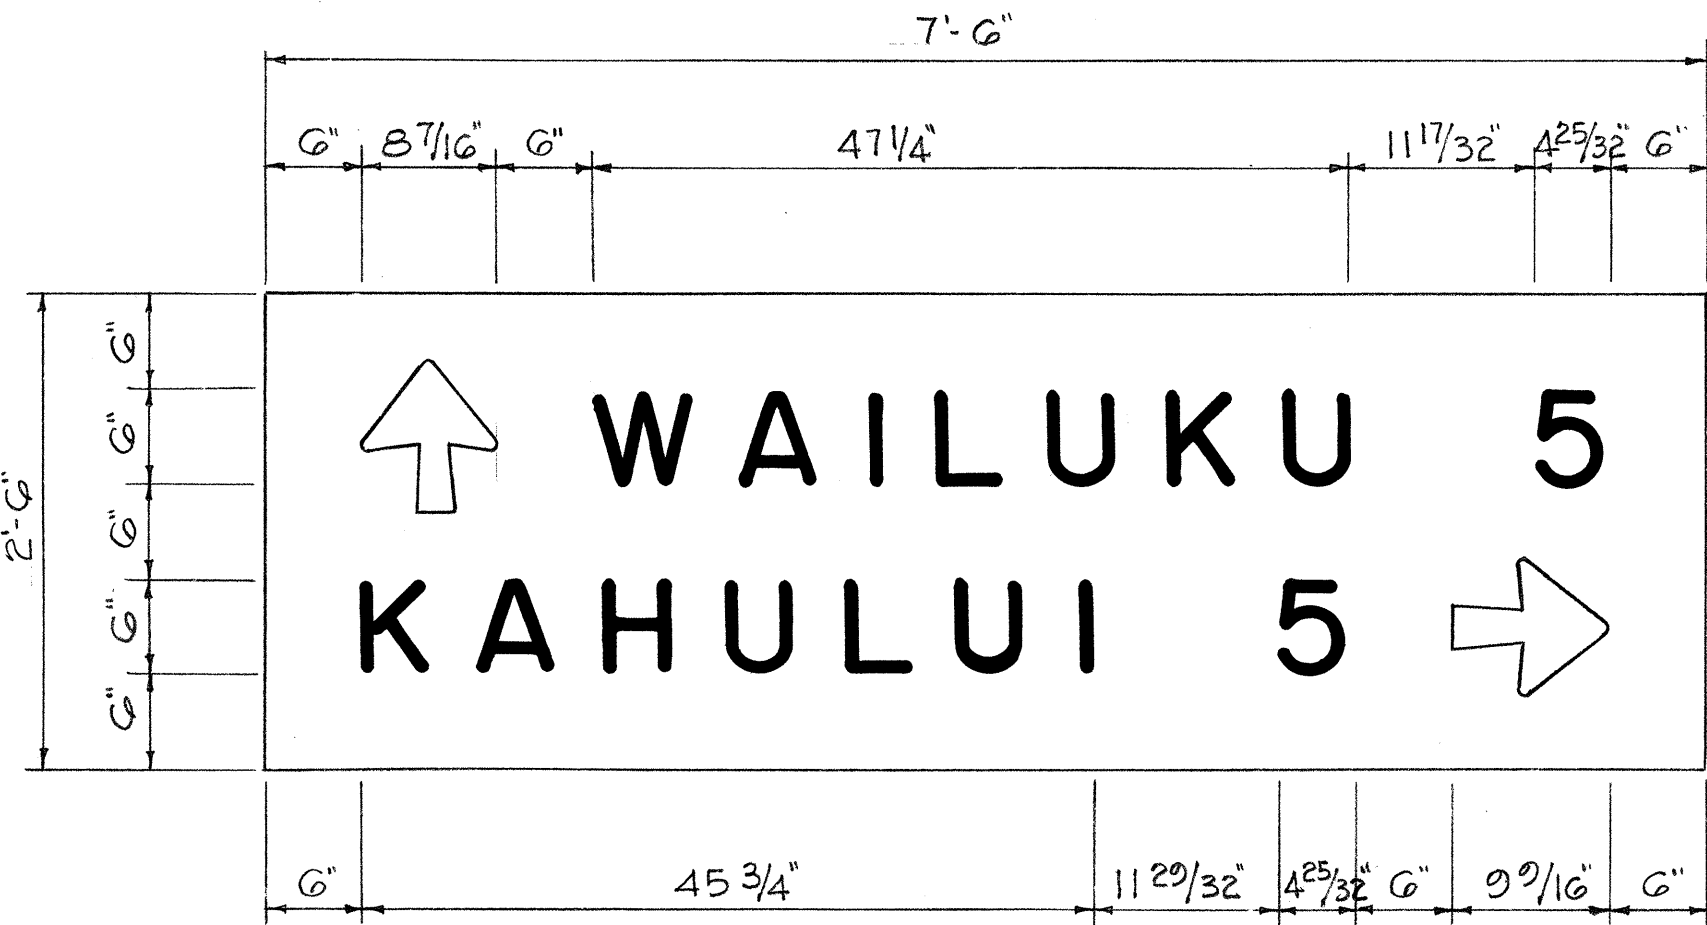


SIGN D-1

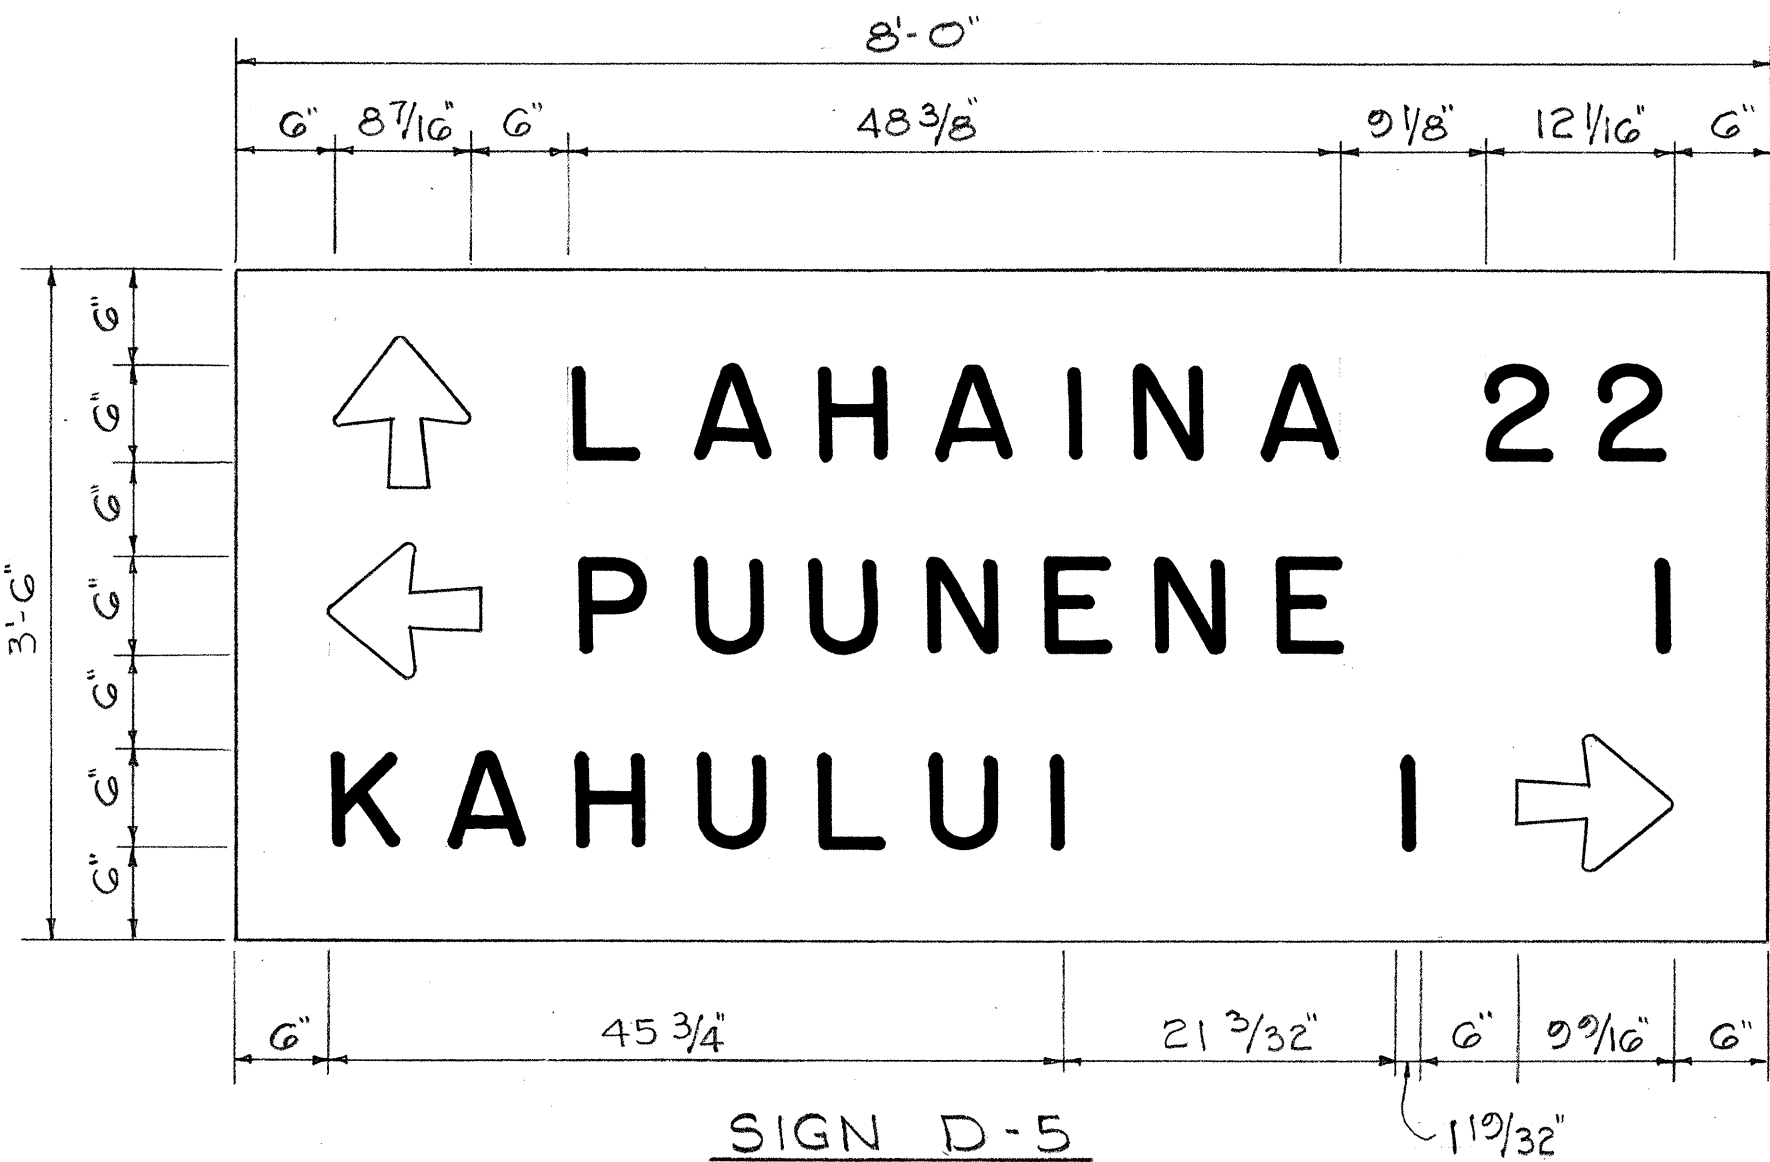

SIGN D-5

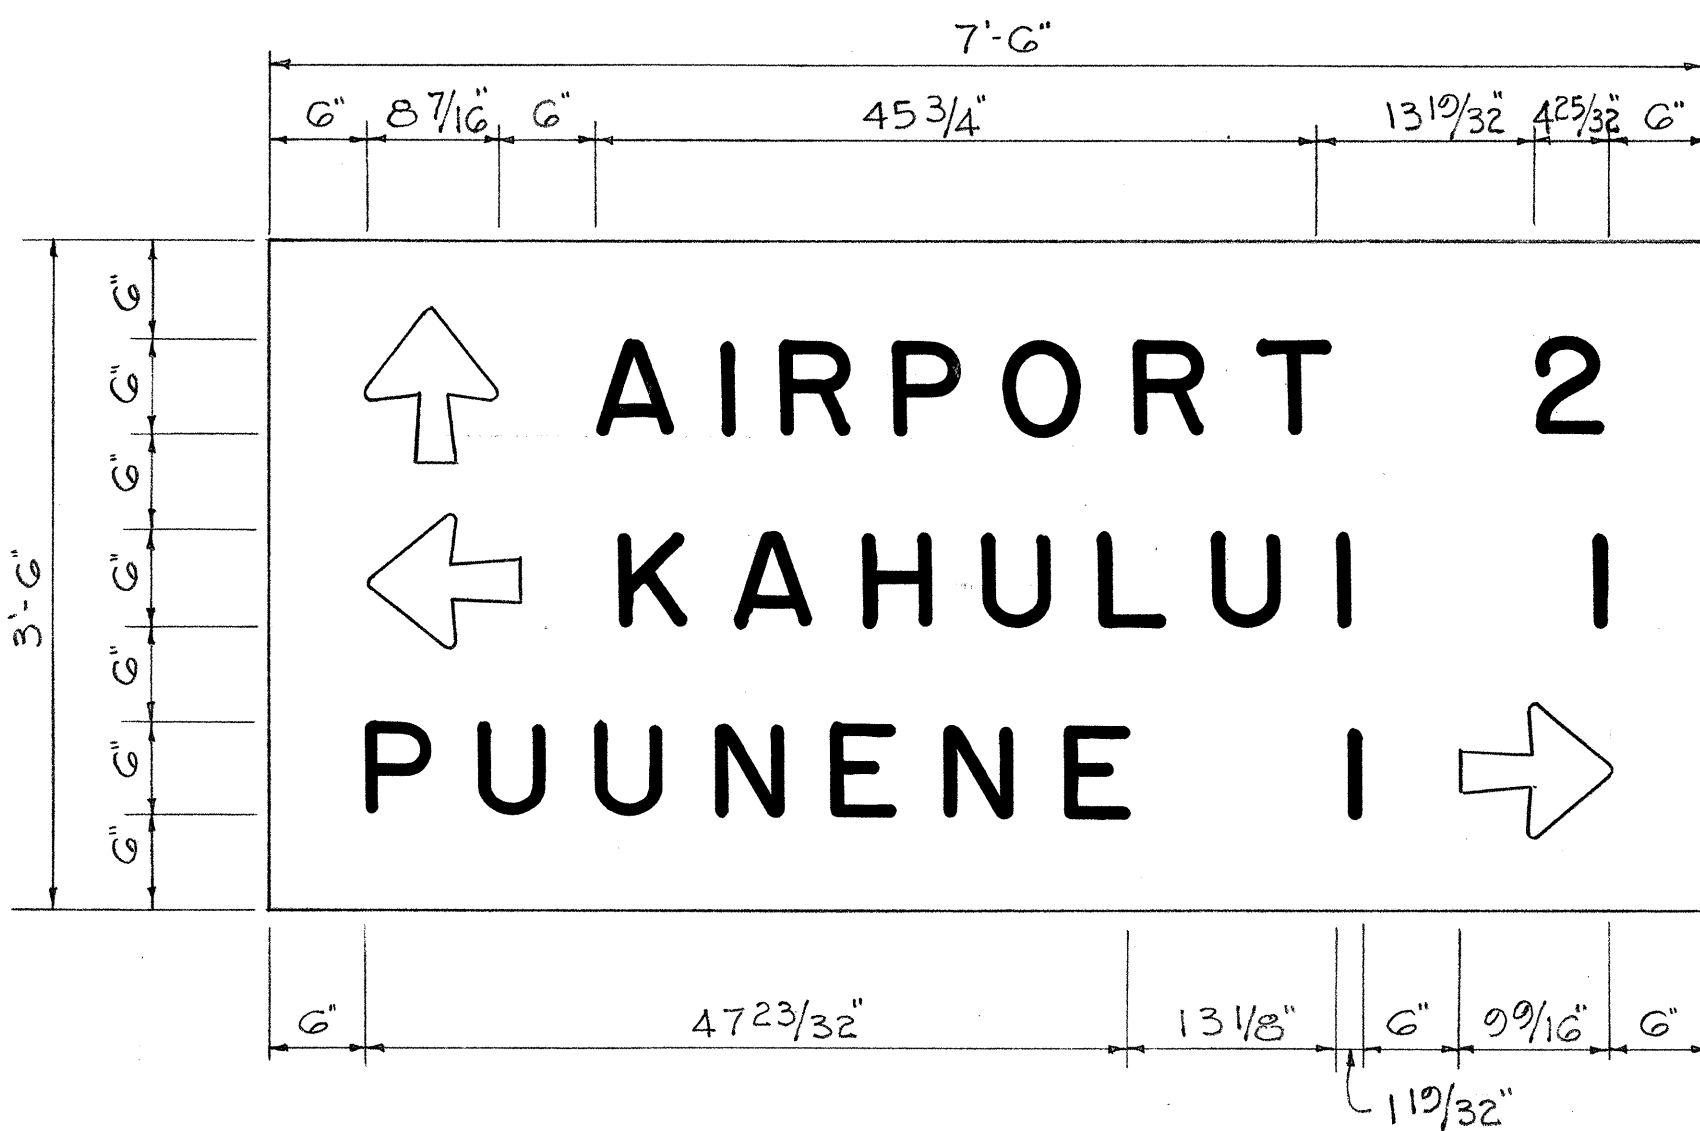

SIGN D-4

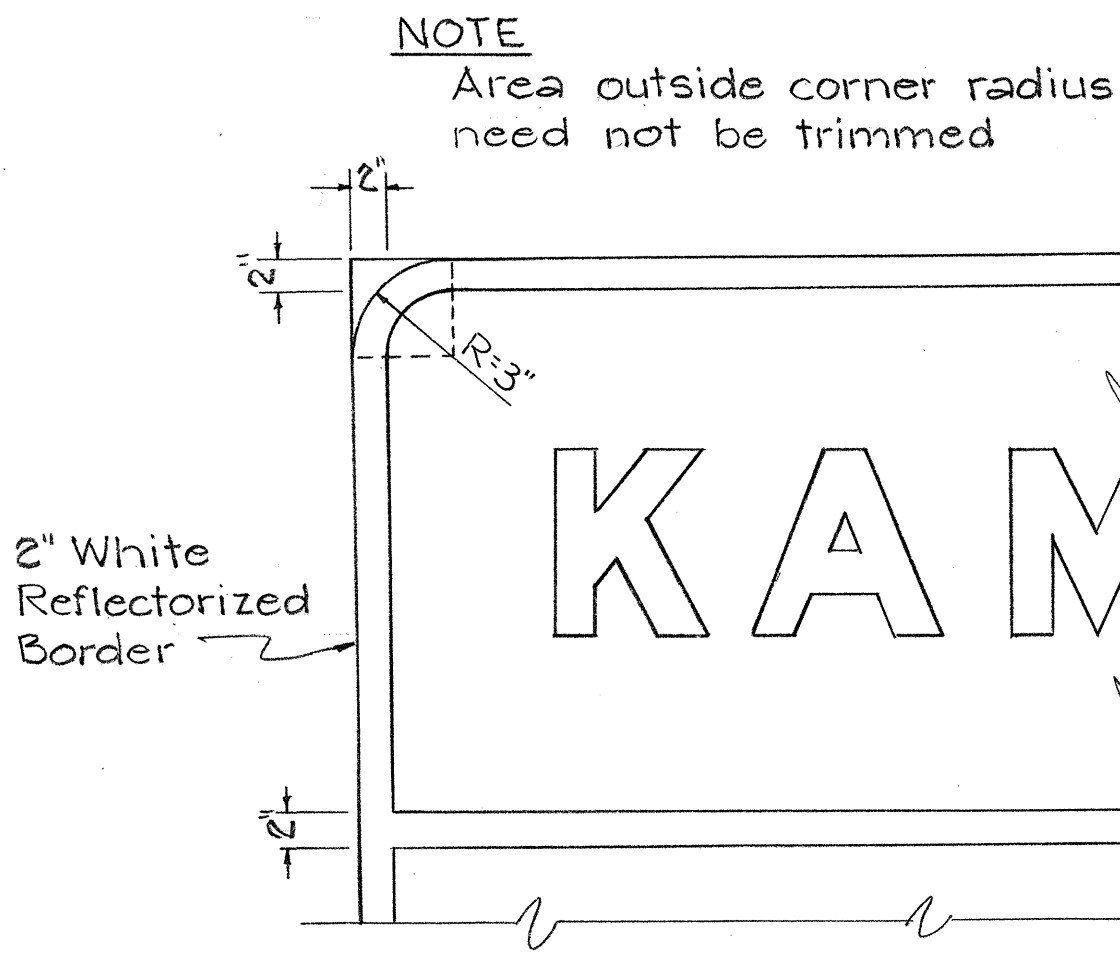

TYPICAL CORNER AND BORDER DETAIL

STATE OF HAWAII DEPARTMENT OF TRANSPORTATION HIGHWAYS DIVISION	
DESTINATION SIGN DETAILS	
KAHULUI AIRPORT - MAALAEA HWY.	
PROJ. NO. S-0380 (5)	
NO SCALE	
MAY 1960	
SHEET No. 1 OF 1 SHEETS	

DATE	BY
DESIGNED BY	
CHECKED BY	
NOTED BY	
ORIGINAL PLAN	
NOTE BOOK	
No.	