



FED. ROAD DIST. NO.	STATE	FED. AID PROJ. NO.	FISCAL YEAR	SHEET NO.	TOTAL SHEETS
HAWAII	HAW.	NH-0380(11)	2007	6	33

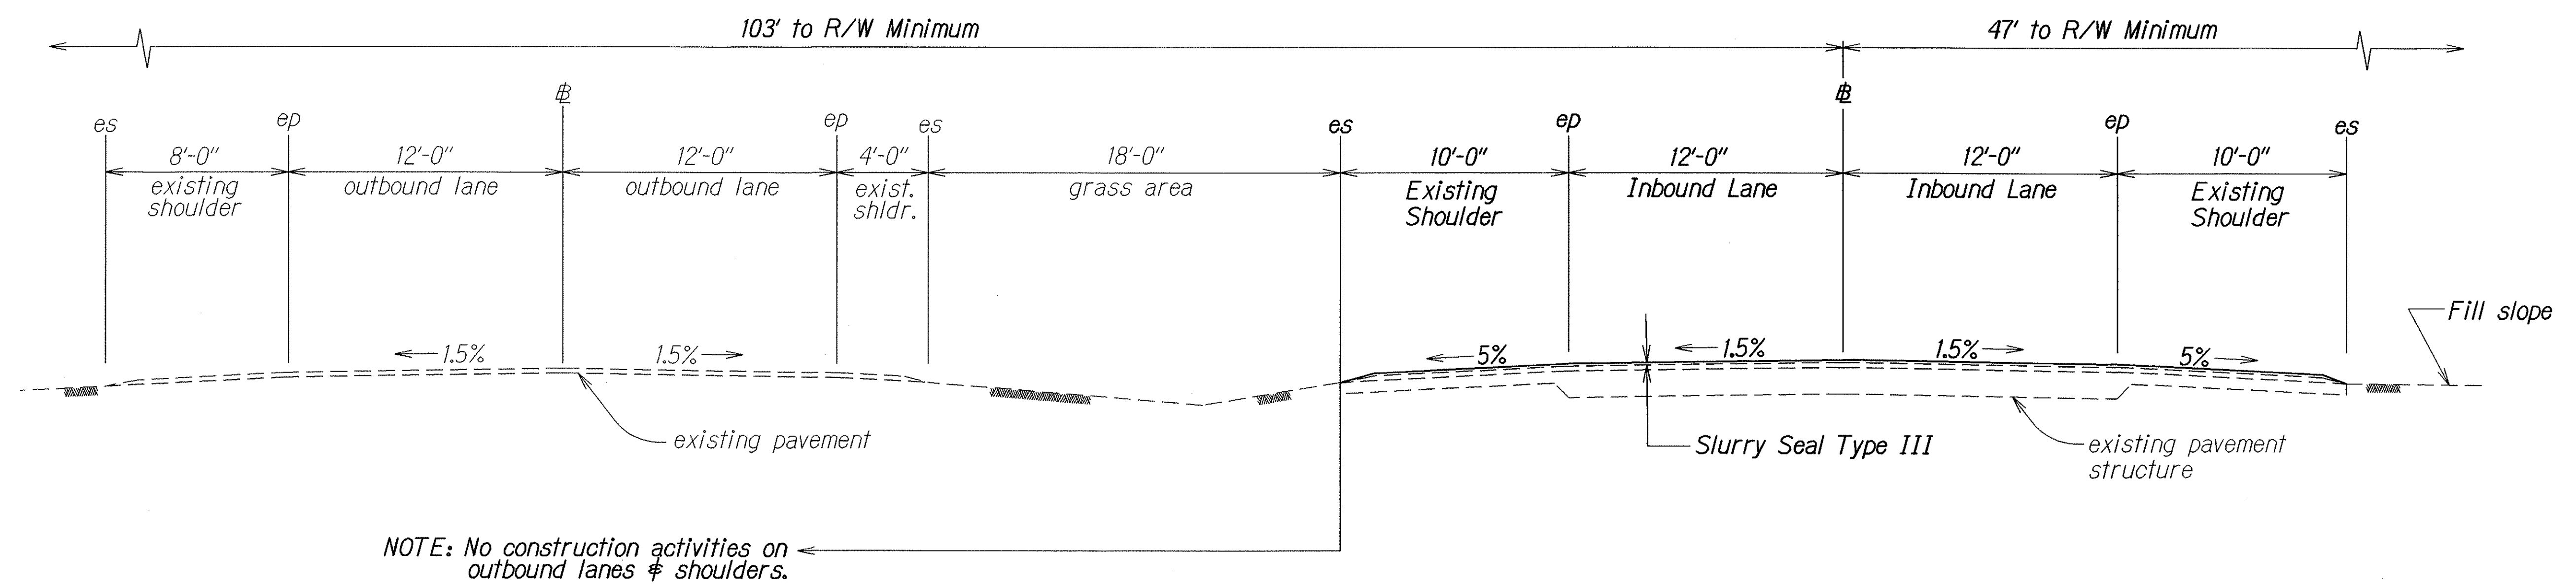

TYPICAL SECTION ON TANGENT DIVIDED HIGHWAY
Scale: $\frac{1}{4}'' = 1'-0''$

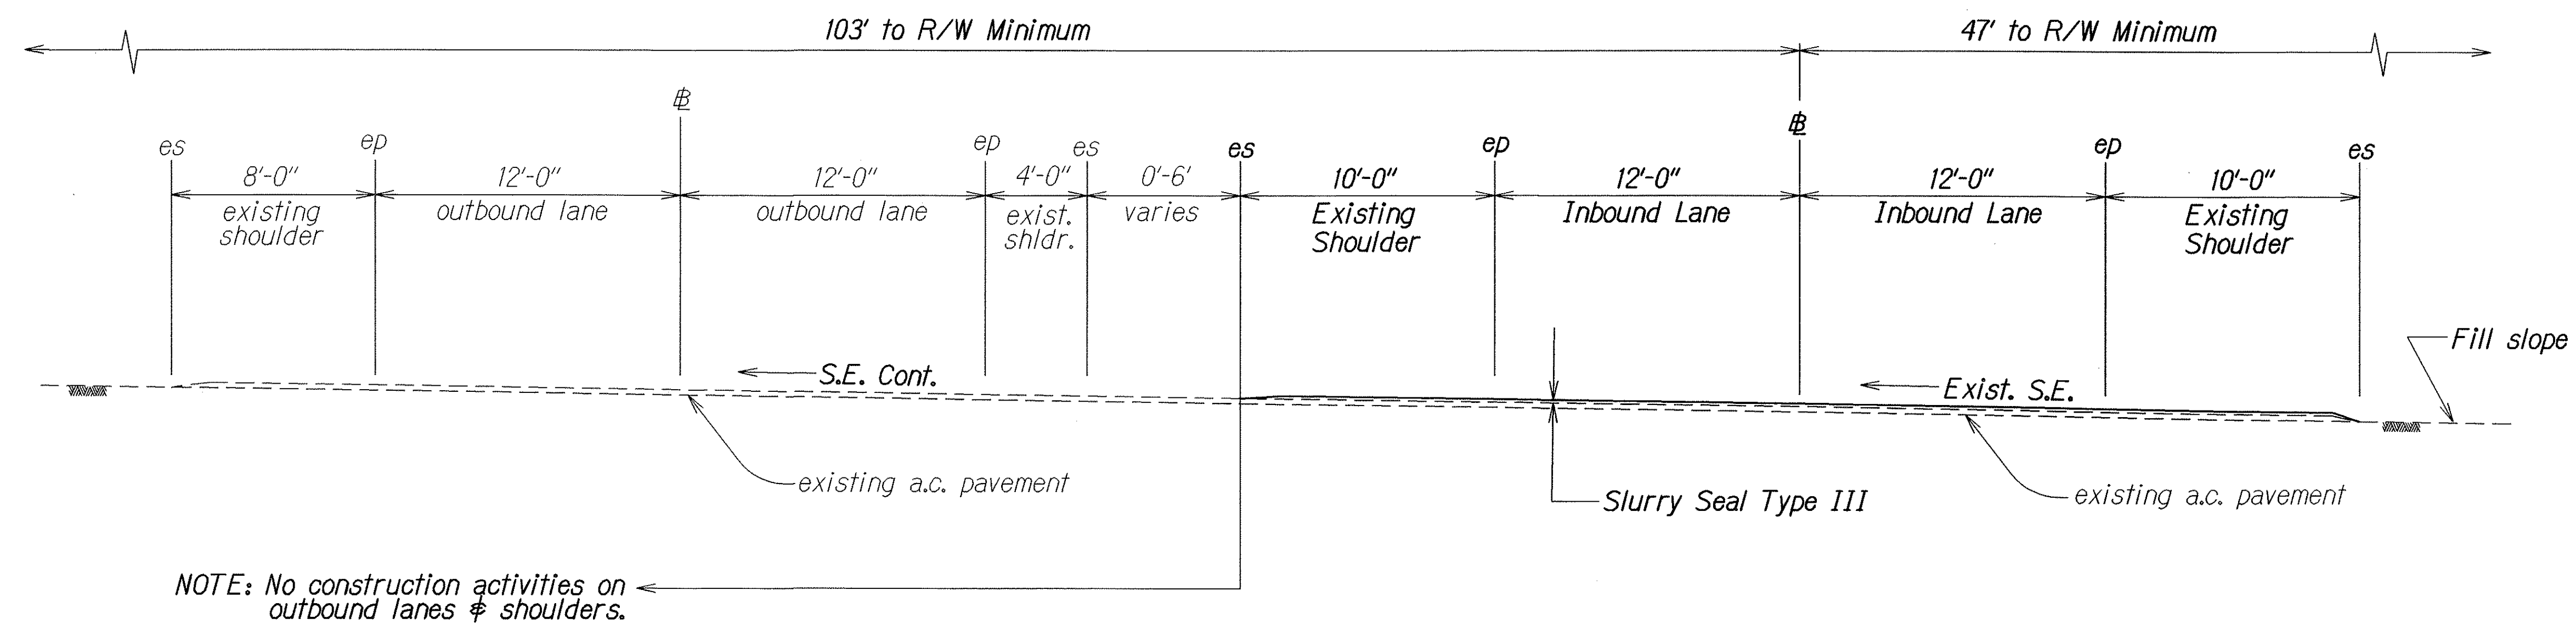

TYPICAL SECTION ON SUPERELEVATED SECTION
Scale: $\frac{1}{4}'' = 1'-0''$

ORIGINAL PLAN	SURVEY PLOTTED BY _____ DATE _____
	DRAWN BY <u>JO</u> _____ May 1999
	TRACED BY _____ *
NOTE BOOK	DESIGNED BY <u>CF</u> _____
<u>logins, jay</u>	QUANTITIES BY _____ *
<u>luthins, dgn</u>	CHECKED BY _____

STATE OF HAWAII
DEPARTMENT OF TRANSPORTATION
HIGHWAYS DIVISION

TYPICAL SECTIONS & DETAILS

KUIHELANI HIGHWAY PAVEMENT PREVENTIVE MAINTENANCE

Honoapiʻilani Highway to Puunene Avenue
Federal-Aid Project No. NH-0380(11)

Scale: As Shown Date: August, 2007

SHEET No. 1 OF 1 SHEETS