

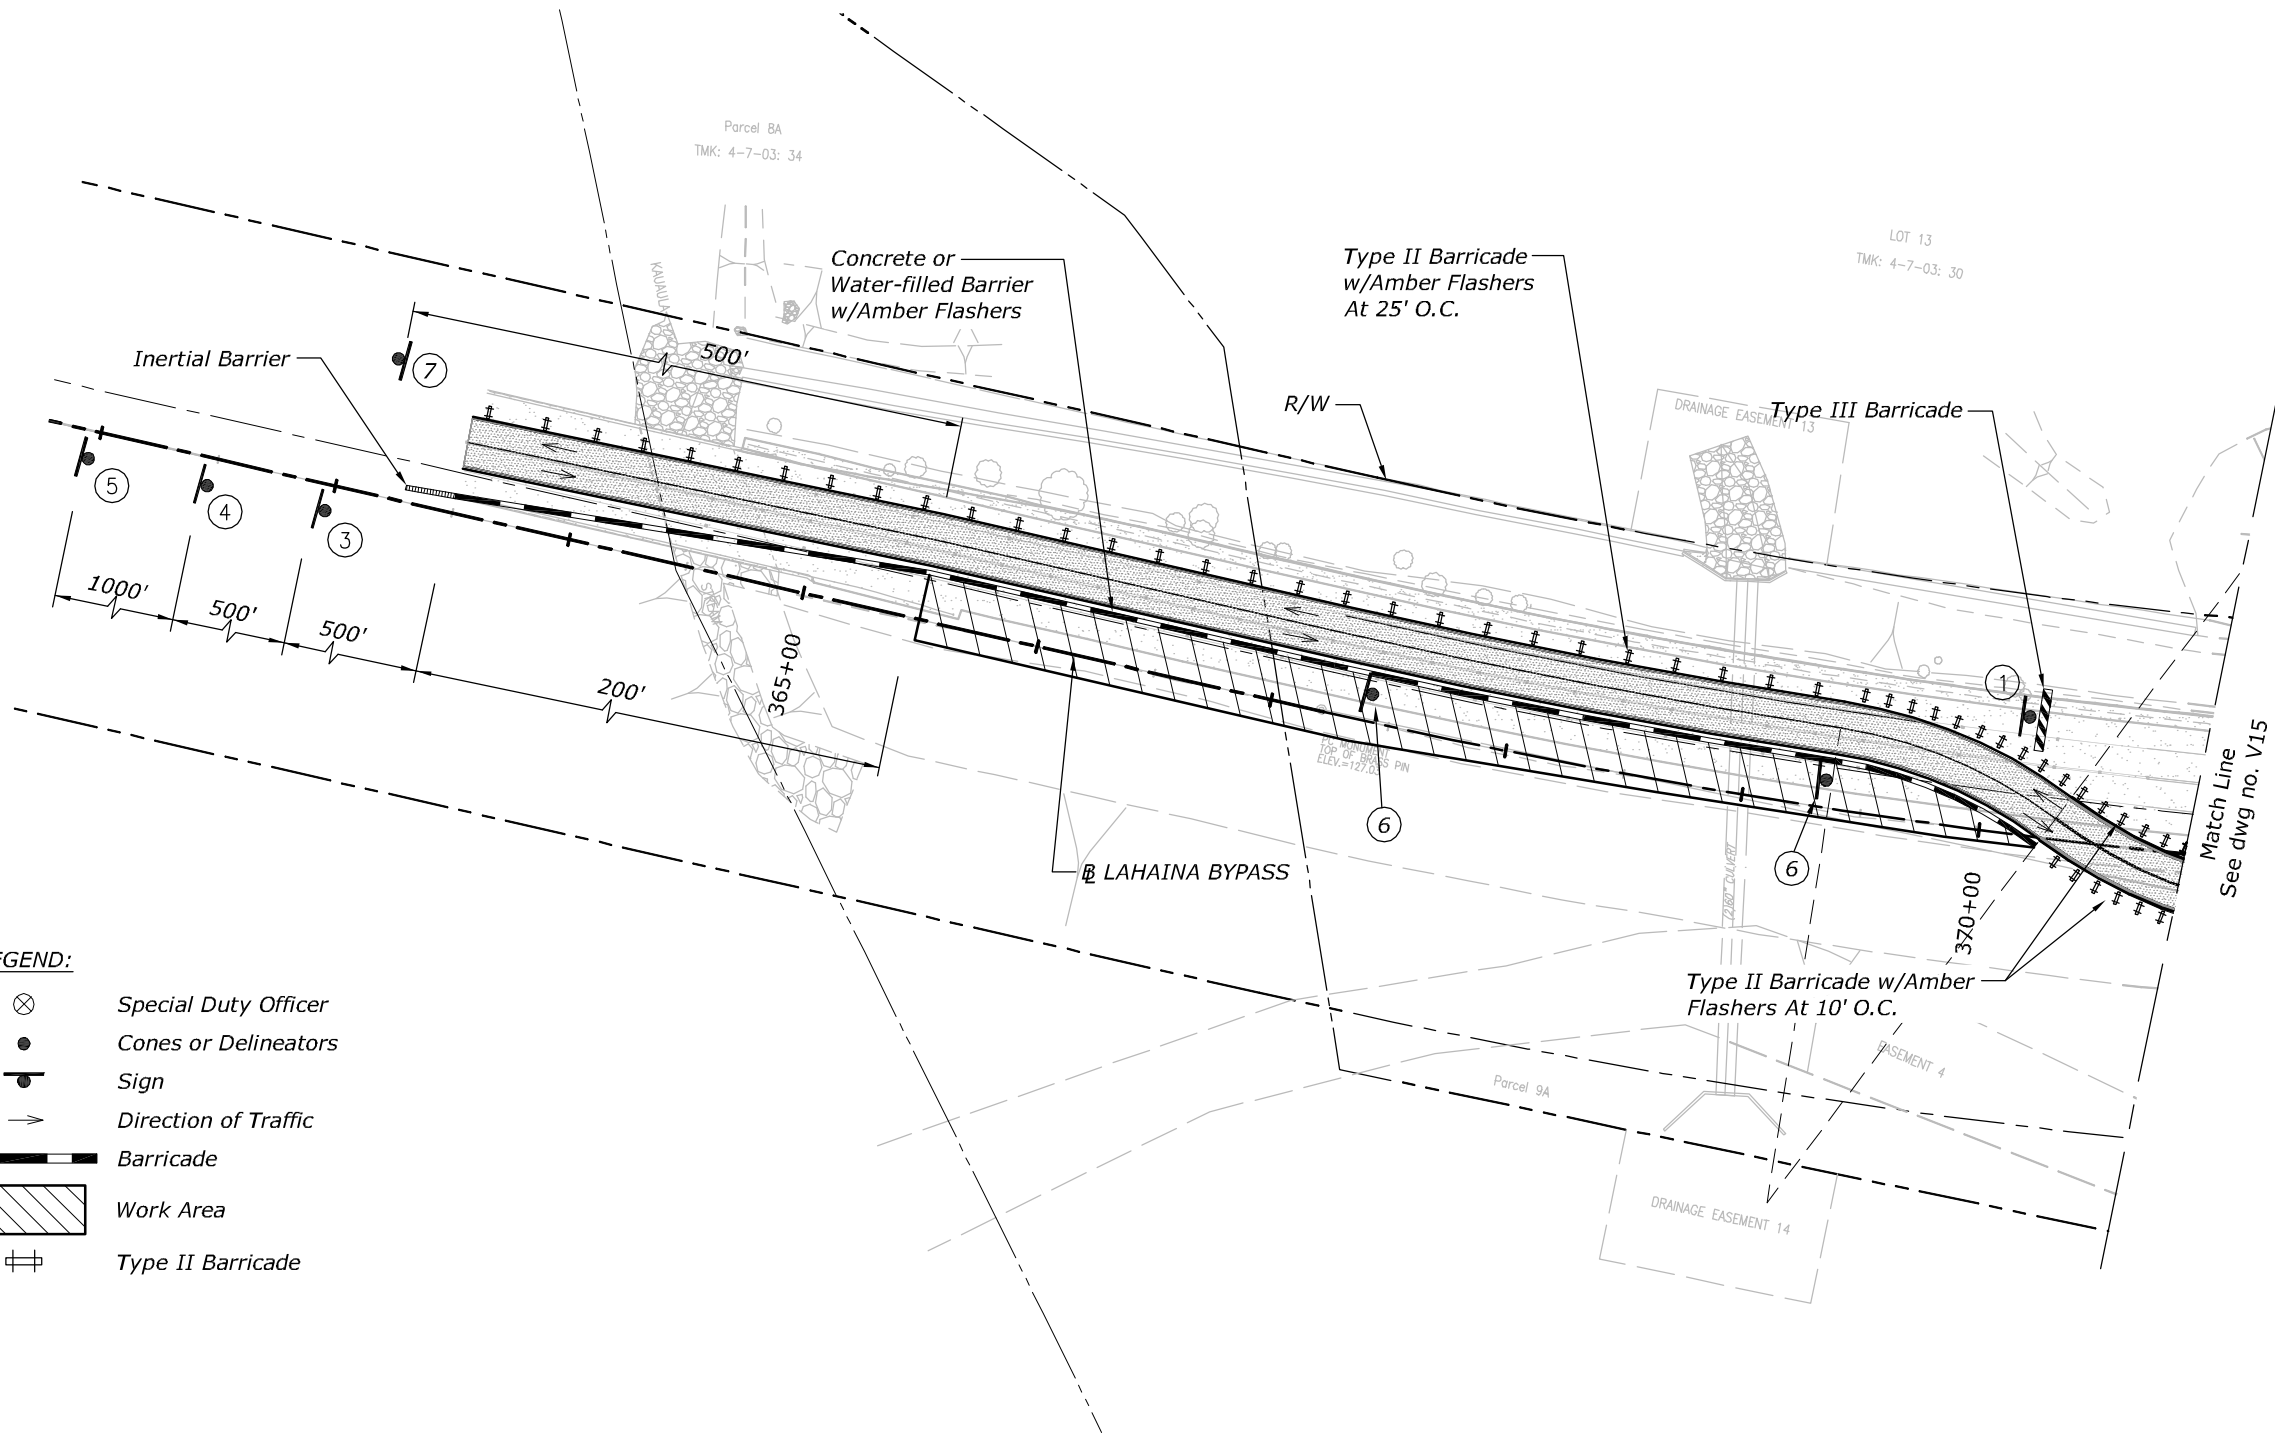


STATE	PROJECT	SHEET NO.
HI	HI STP SR 30(1)	V14

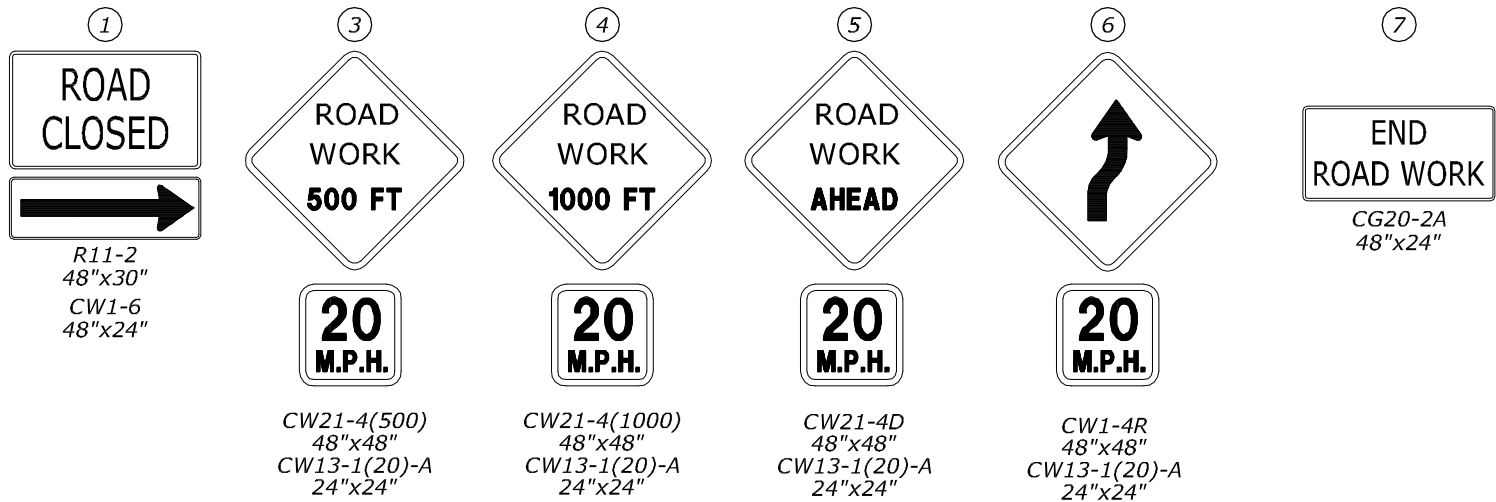

- NOTES:**
1. Traffic Control Plan is for 24 hour closure.
 2. For Detour Plan see V16.
 3. See U26 and U27 for Detour Roadway Plan.

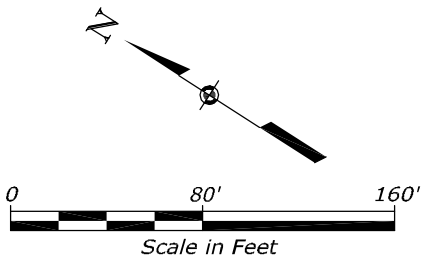

THIS WORK WAS PREPARED BY ME
OR UNDER MY SUPERVISION.

WILSON OKAMOTO CORPORATION APRIL 30, 2020
L.C. EXP. DATE

U.S. DEPARTMENT OF TRANSPORTATION
FEDERAL HIGHWAY ADMINISTRATION
CENTRAL FEDERAL LANDS HIGHWAY DIVISION

U.S. CUSTOMARY

**LAHAINA BYPASS AND
HOKIOKIO PLACE
TRAFFIC CONTROL PLAN
PHASE 1**

1

ROAD CLOSED

R11-2
48"x30"
CW1-6
48"x24"

2

ROAD WORK
750 FT

CW21-4(750)
48"x48"

3

ONE LANE ROAD
500 FT

20 M.P.H.
CW20-4A(500)
48"x48"
CW13-1(20)-A
24"x24"

4

YIELD

TWO WAY TRAFFIC

R1-2
36"x36"x36"
CW6-3P
24"x18"

5

20 M.P.H.
W3-2A
36"x36"
CW13-1(20)-A
24"x24"

6

CW1-1R
48"x48"


7

R3-2
36"x36"

8

KEEP
RIGHT

R4-7a
24"x30"

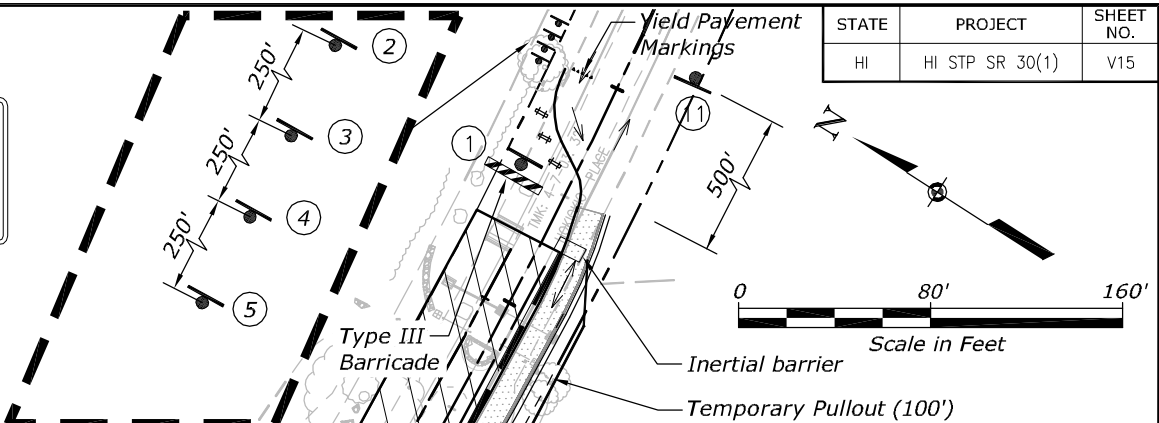

9

LANE ENDS
MERGE
RIGHT

CW9-2R
48"x48"

10

CW4-1L
48"x48"


11

END
ROAD WORK

CG20-2A
48"x24"

12

CW1-4R
48"x48"

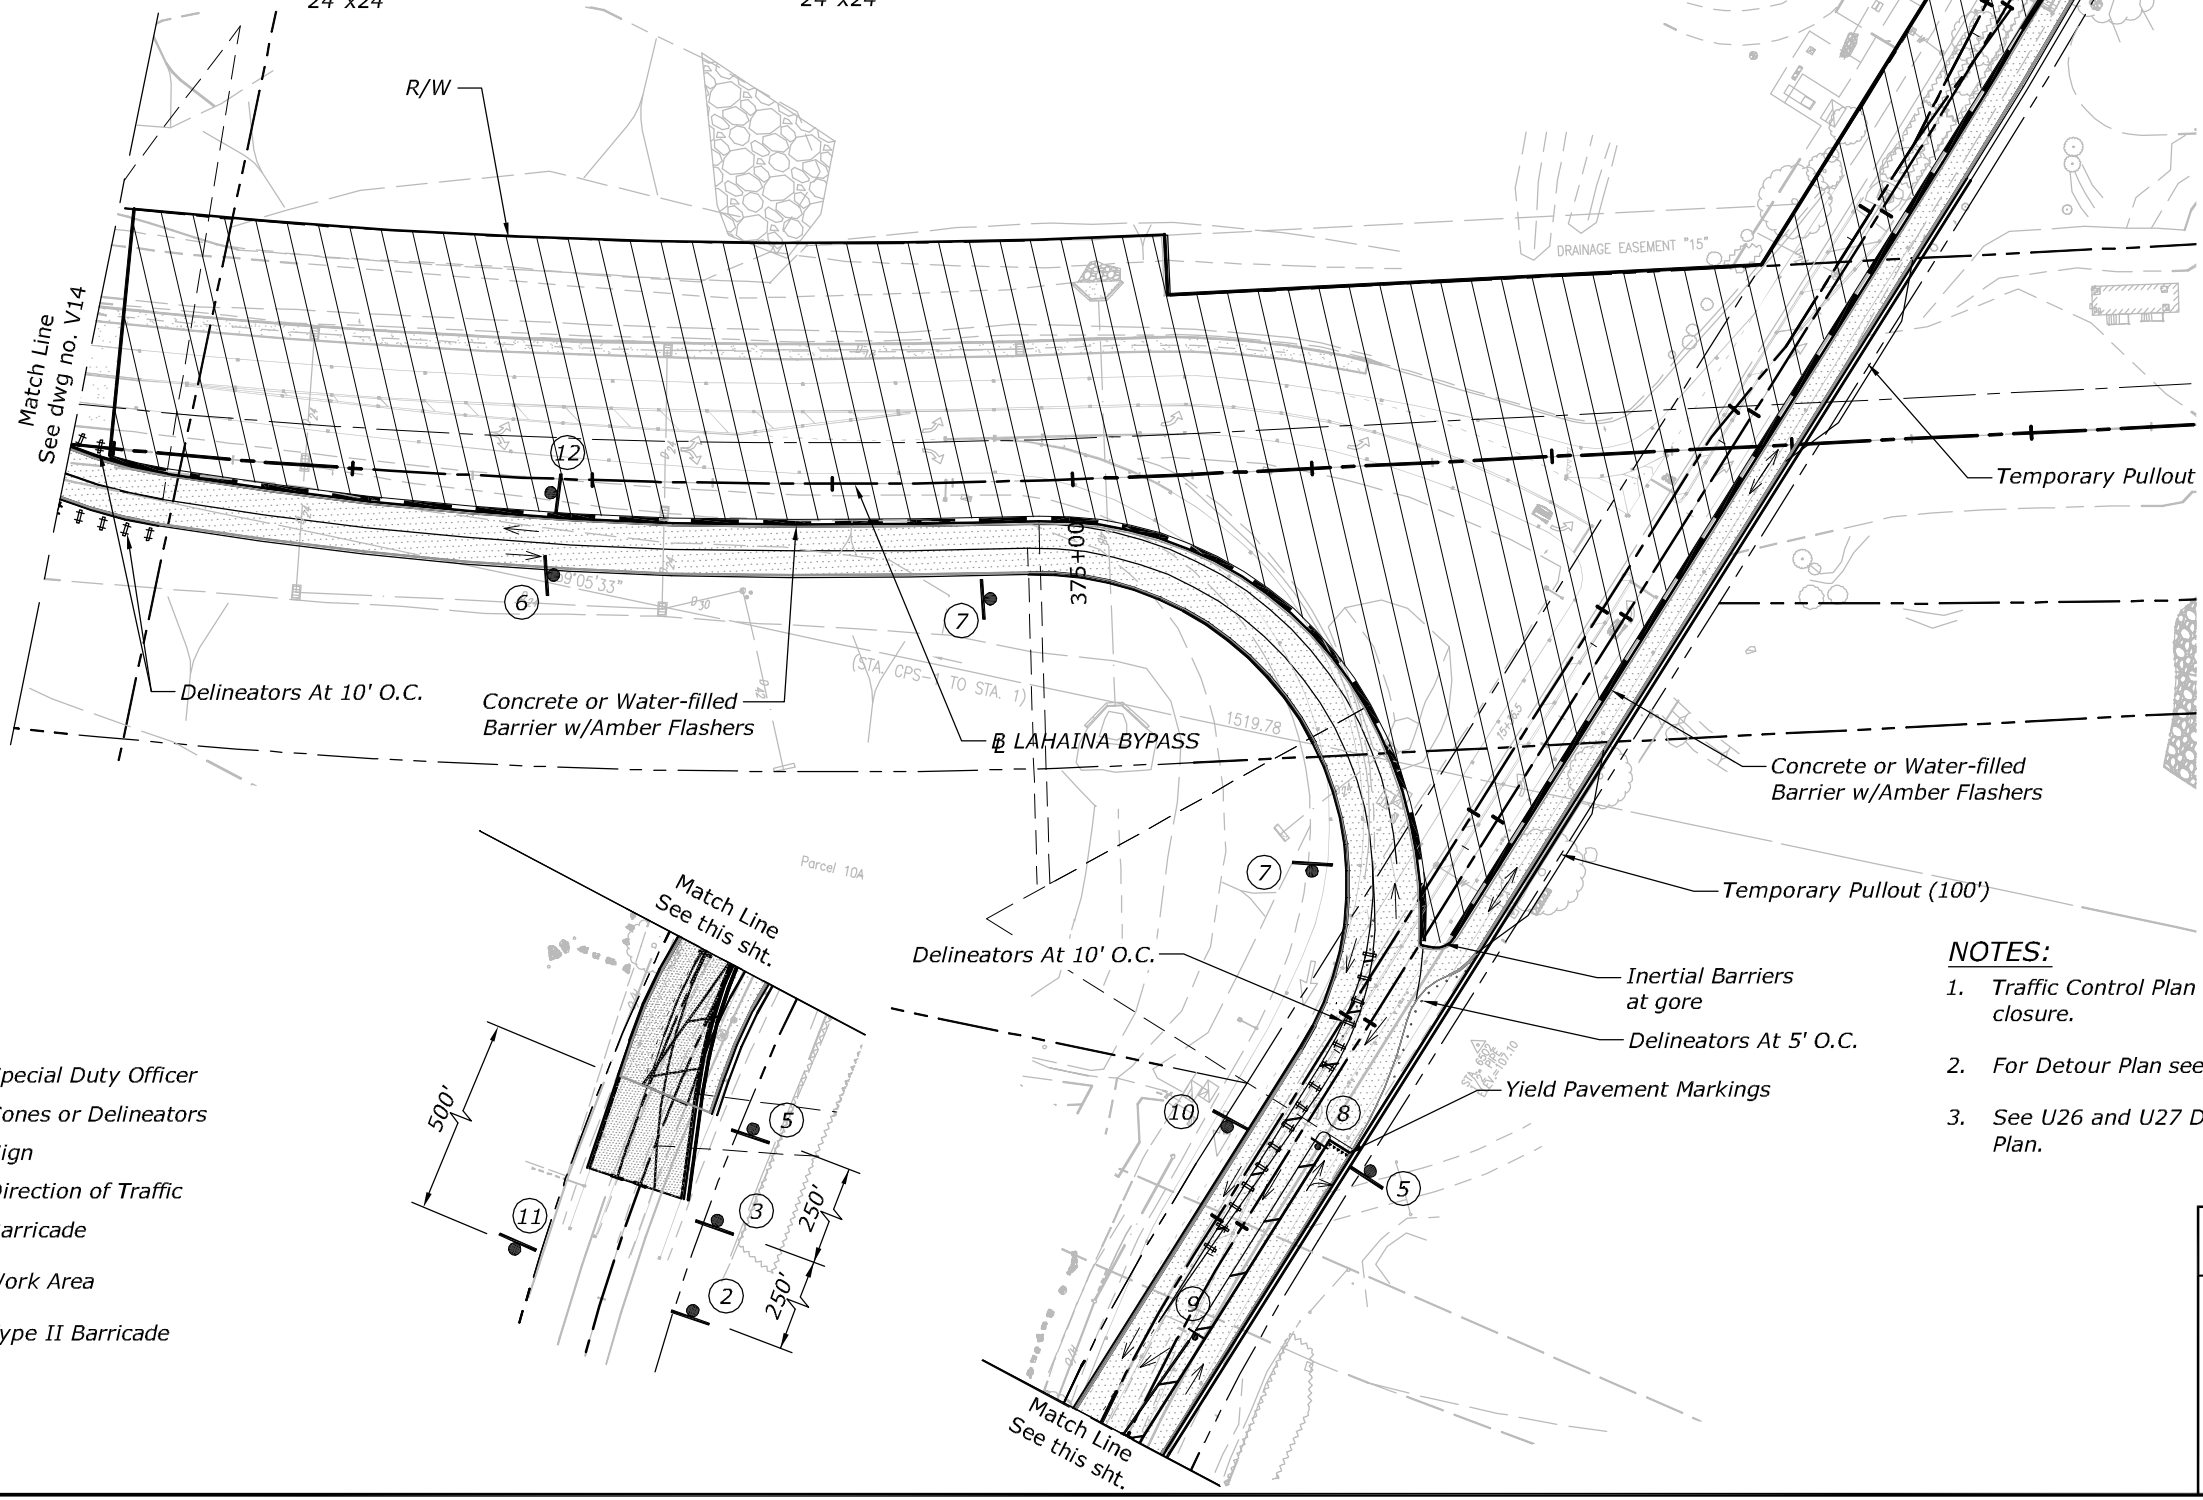

LEGEND:

- ⊗ Special Duty Officer
- Cones or Delineators
- Sign
- Direction of Traffic
- ▬ Barricade
- ▨ Work Area
- ⊕ Type II Barricade

- NOTES:**
- Traffic Control Plan is for 24 hour closure.
 - For Detour Plan see V16.
 - See U26 and U27 Detour Roadway Plan.


CATHY A. LEONG
LICENSED PROFESSIONAL ENGINEER
No. 10334-C
HAWAII, U.S.A.

U.S. DEPARTMENT OF TRANSPORTATION
FEDERAL HIGHWAY ADMINISTRATION
CENTRAL FEDERAL LANDS HIGHWAY DIVISION

U.S. CUSTOMARY

**LAHAINA BYPASS AND
HOKIOKIO PLACE
TRAFFIC CONTROL PLAN
PHASE 1**


STATE	PROJECT	SHEET NO.
HI	HI STP SR 30(1)	V16

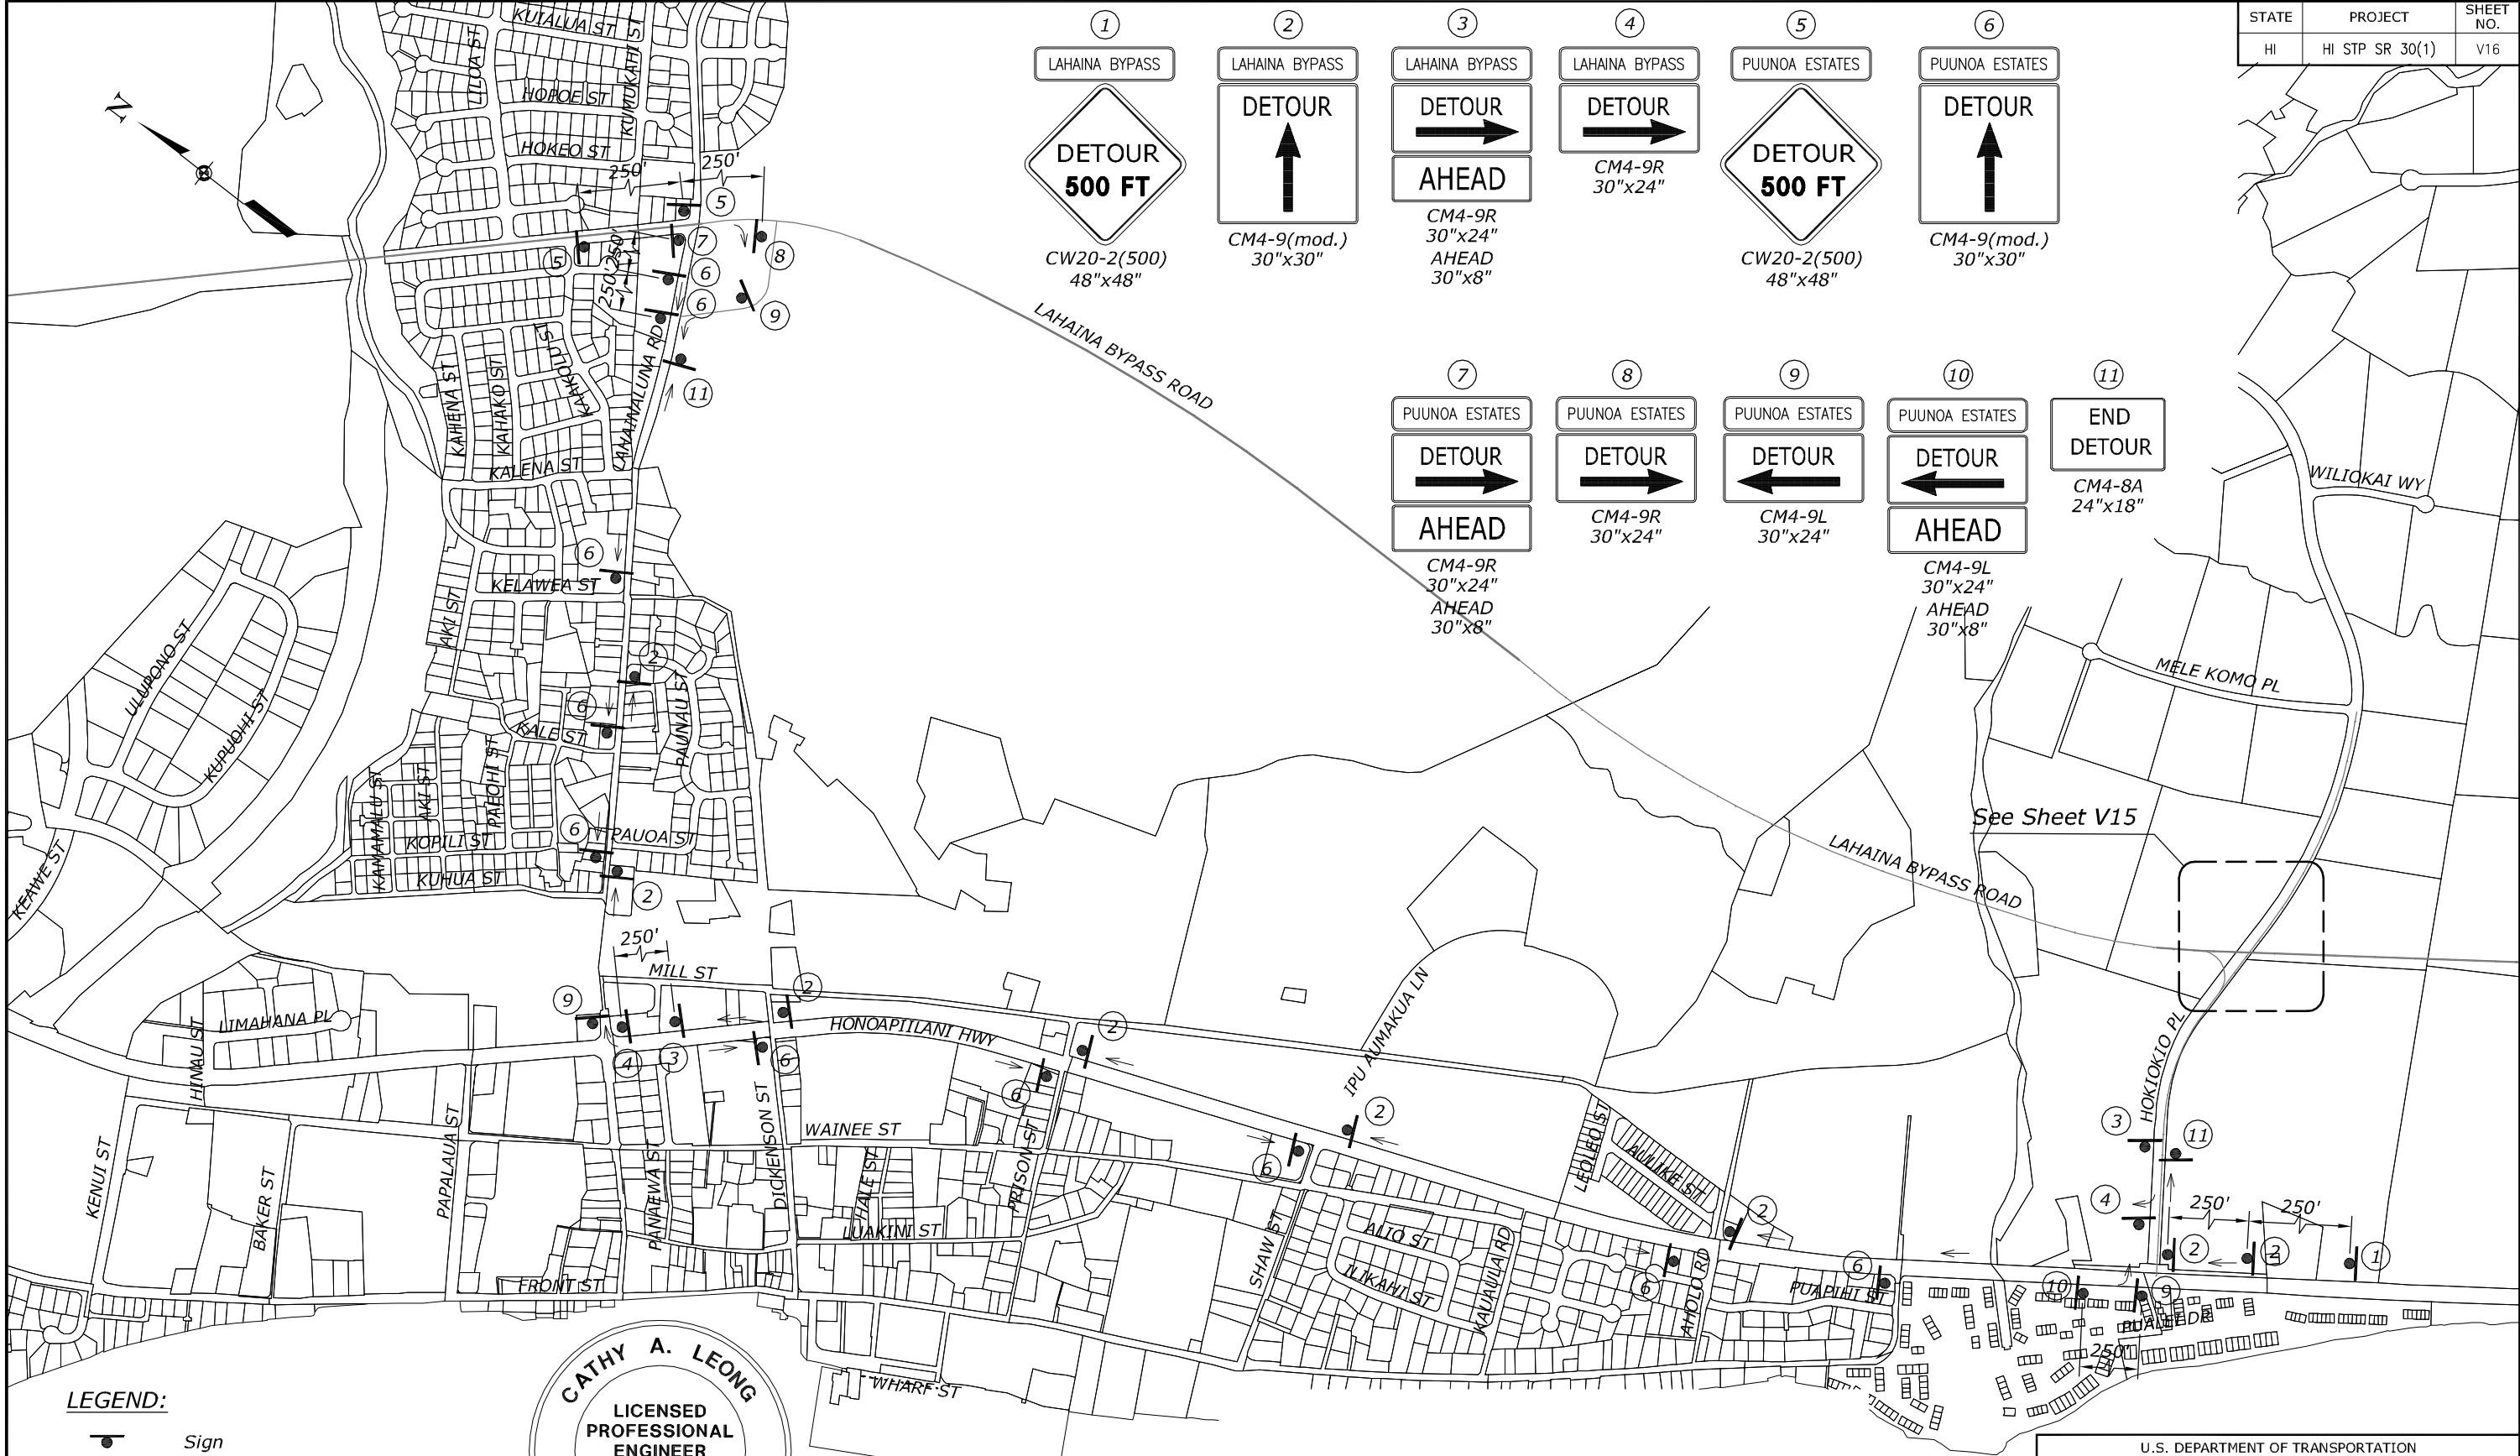

U.S. DEPARTMENT OF TRANSPORTATION
FEDERAL HIGHWAY ADMINISTRATION
CENTRAL FEDERAL LANDS HIGHWAY DIVISION

U.S. CUSTOMARY

**LAHAINA BYPASS ROAD
DETOUR AT HOKIOKIO PLACE
PHASE 1**



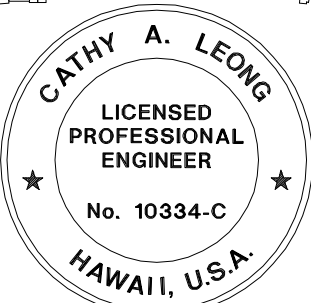


LEGEND:
● Sign
→ Detour Route



THIS WORK WAS PREPARED BY ME
OR UNDER MY SUPERVISION.
WILSON OKAMOTO CORPORATION APRIL 30, 2020
LIC. EXP. DATE

STATE	PROJECT	SHEET NO.
HI	HI STP SR 30(1)	V17

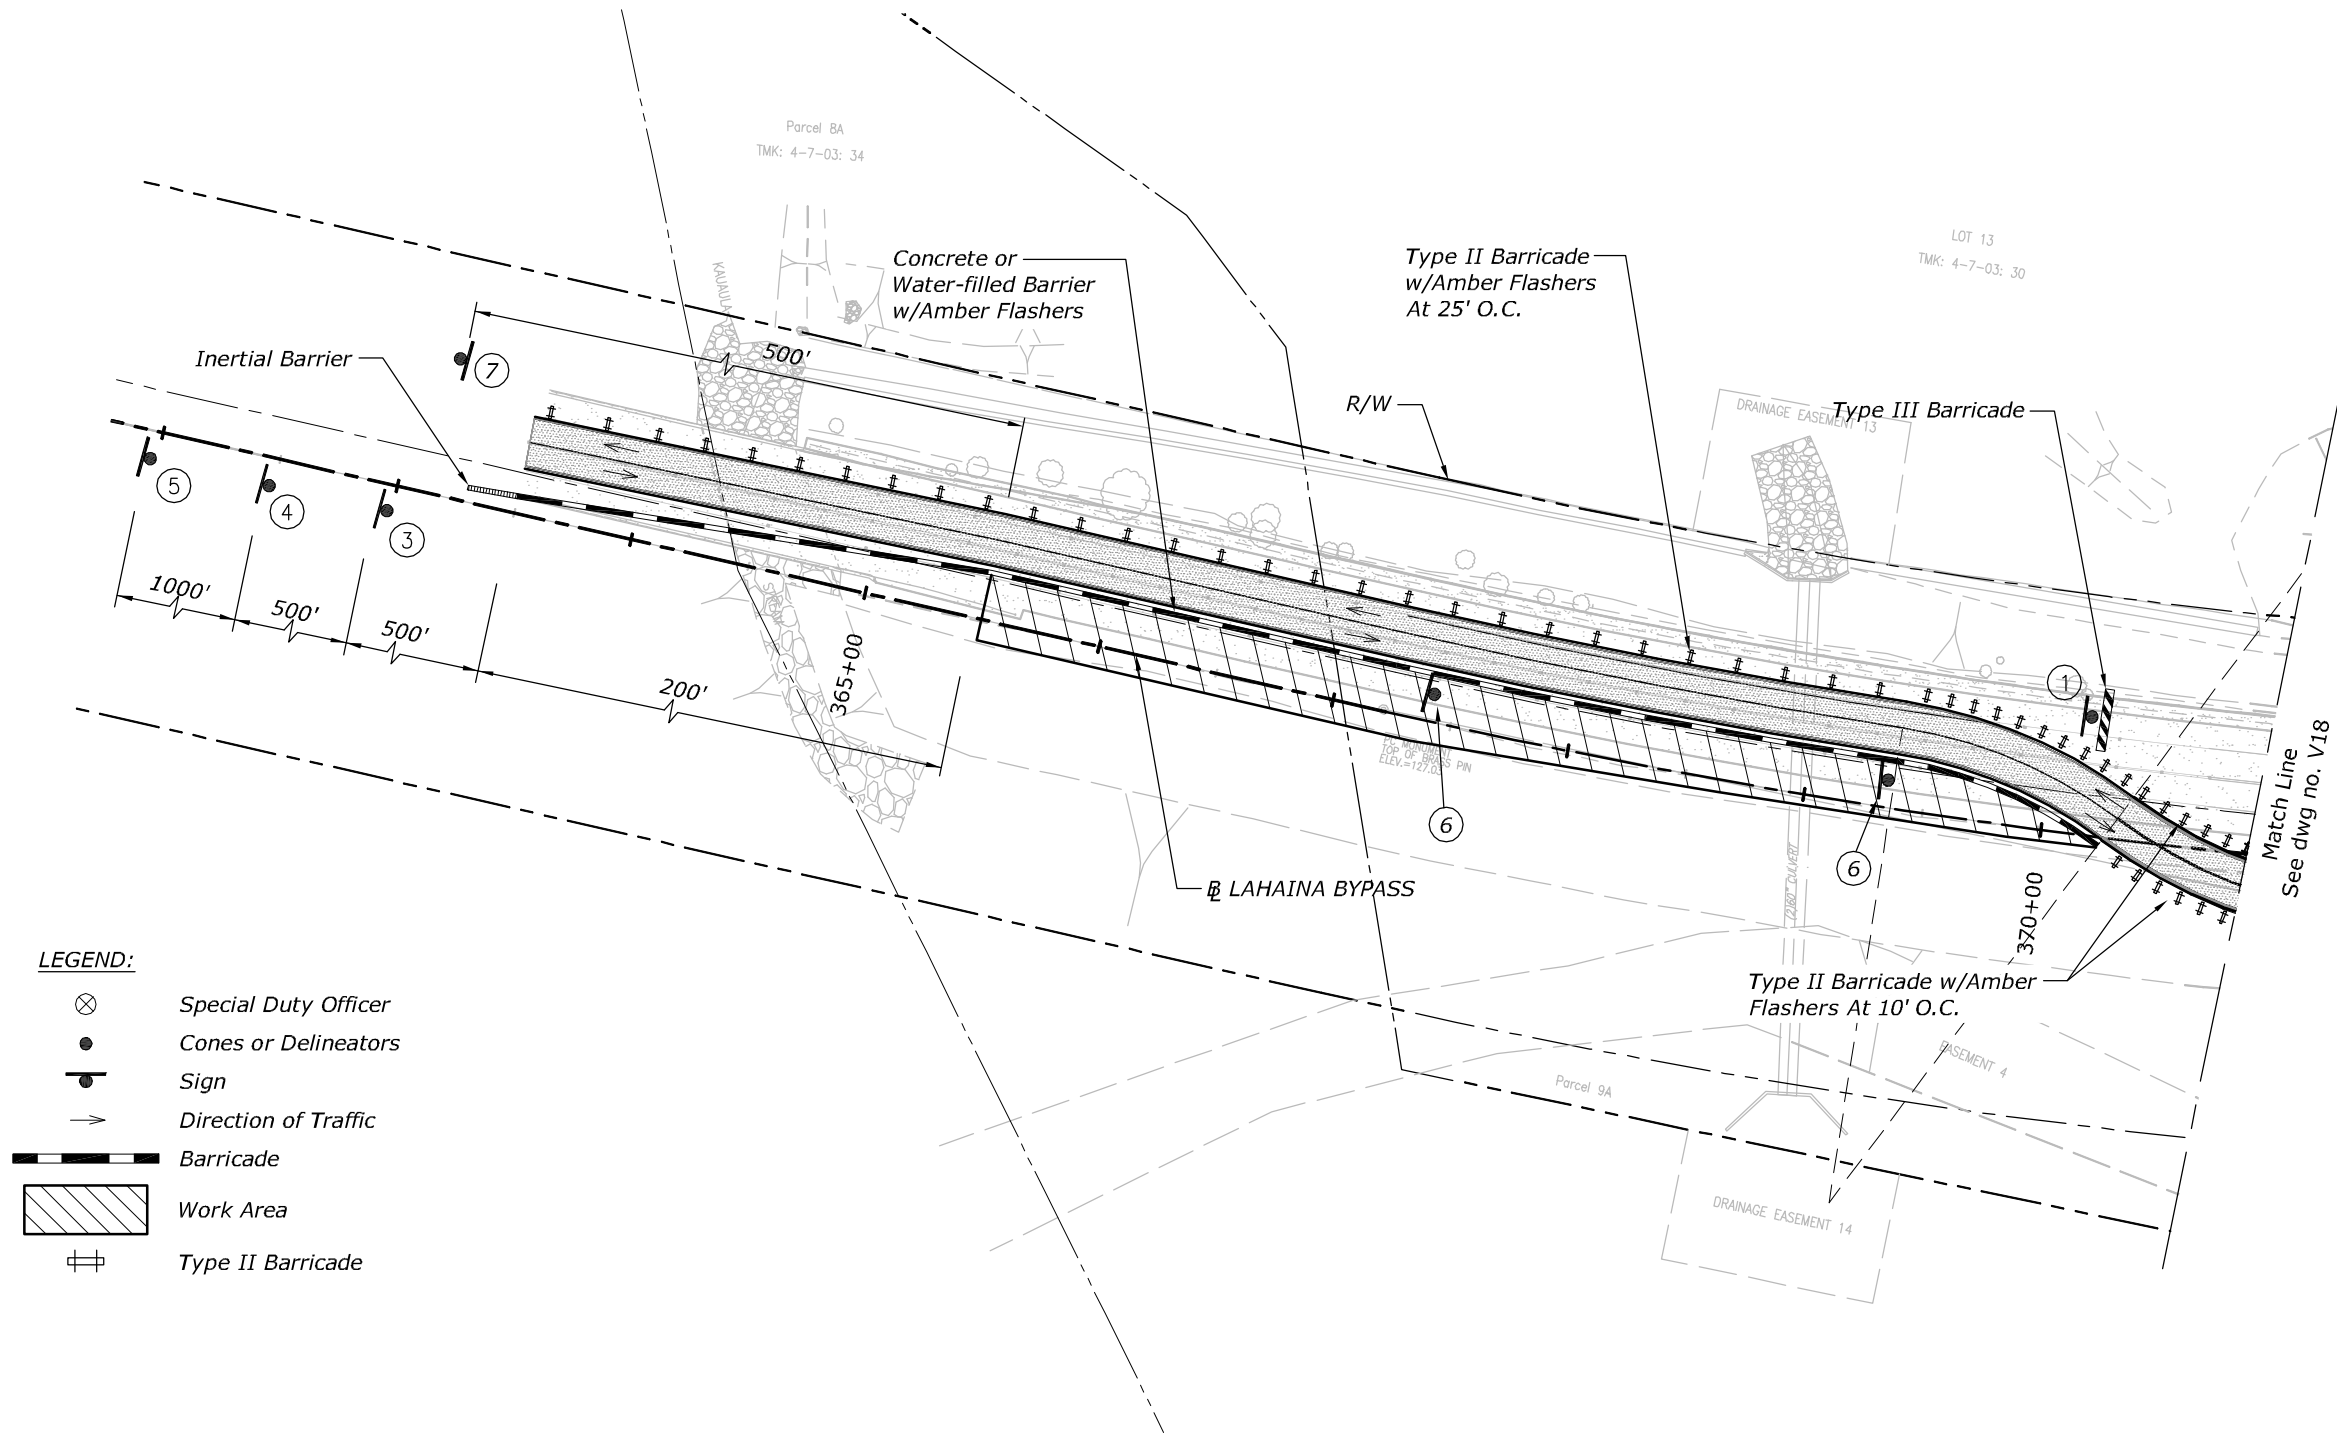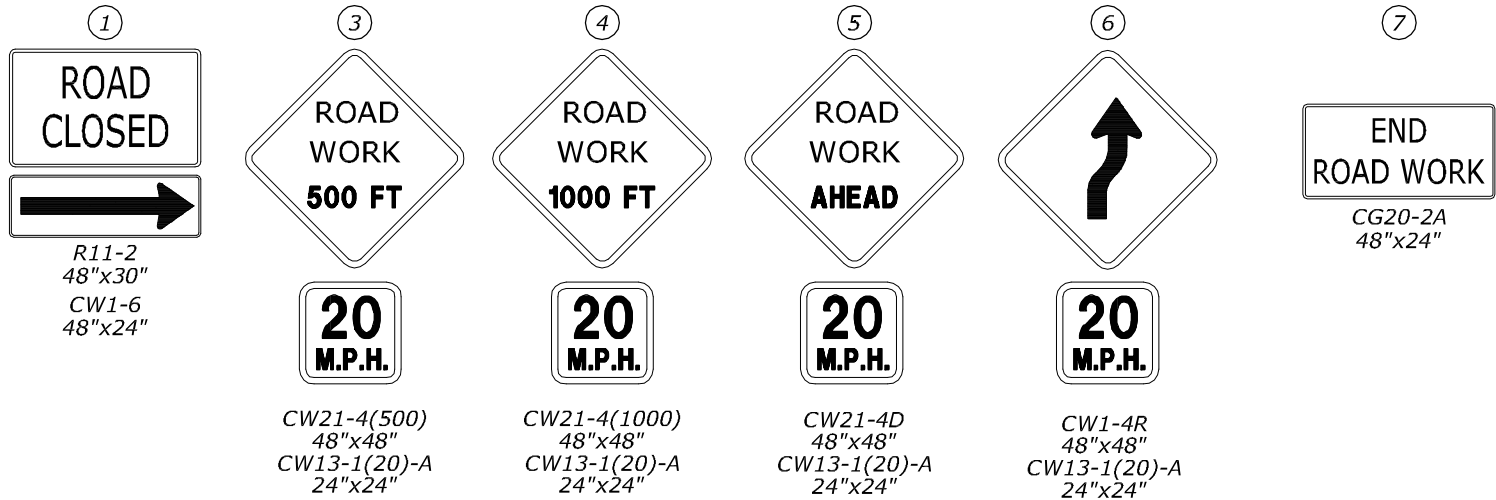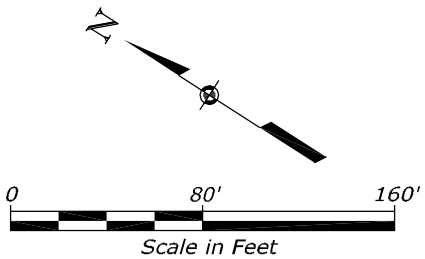

NOTES:

1. Traffic Control Plan is for 24 hour closure.
2. See U26 and U28 for Detour Roadway Plan.



THIS WORK WAS PREPARED BY ME
OR UNDER MY SUPERVISION.

WILSON OKAMOTO CORPORATION APRIL 30, 2020
L.C. EXP. DATE

U.S. DEPARTMENT OF TRANSPORTATION
FEDERAL HIGHWAY ADMINISTRATION
CENTRAL FEDERAL LANDS HIGHWAY DIVISION

U.S. CUSTOMARY

**LAHAINA BYPASS AND
HOKIOKIO PLACE
TRAFFIC CONTROL PLAN
PHASE 2**



CW21-4(750)
48"x48"




CW21-4(500)
48"x48"



CW21-4D
48"x48"




20 M.P.H.
CW20-4A(500)
48"x48"
CW13-1(20)-A
24"x24"

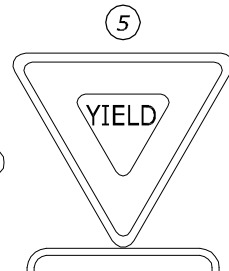

TWO WAY TRAFFIC

R1-2
36"x36"x36"
CW6-3P
24"x18"

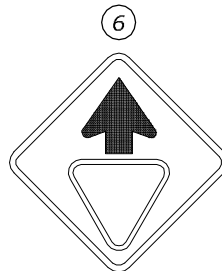


20 M.P.H.


W3-2A
36"x36"
CW13-1(20)-A
24"x24"




R1-1A
36"x36"

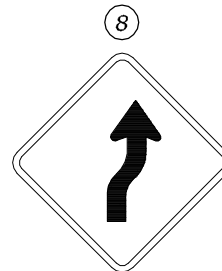


CW1-4R
48"x48"

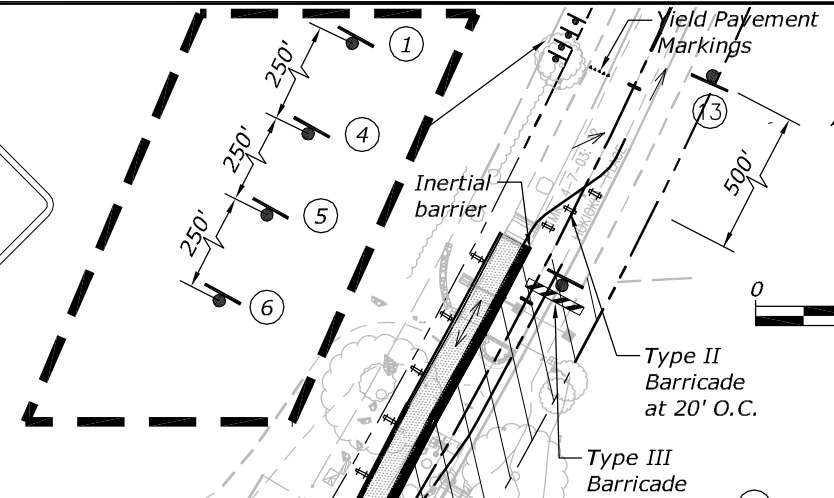


R11-2
48"x30"
CW1-6
48"x24"

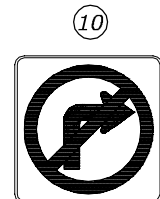


TRUCKS
R3-1
36"x36"
M4-4
30"x15"

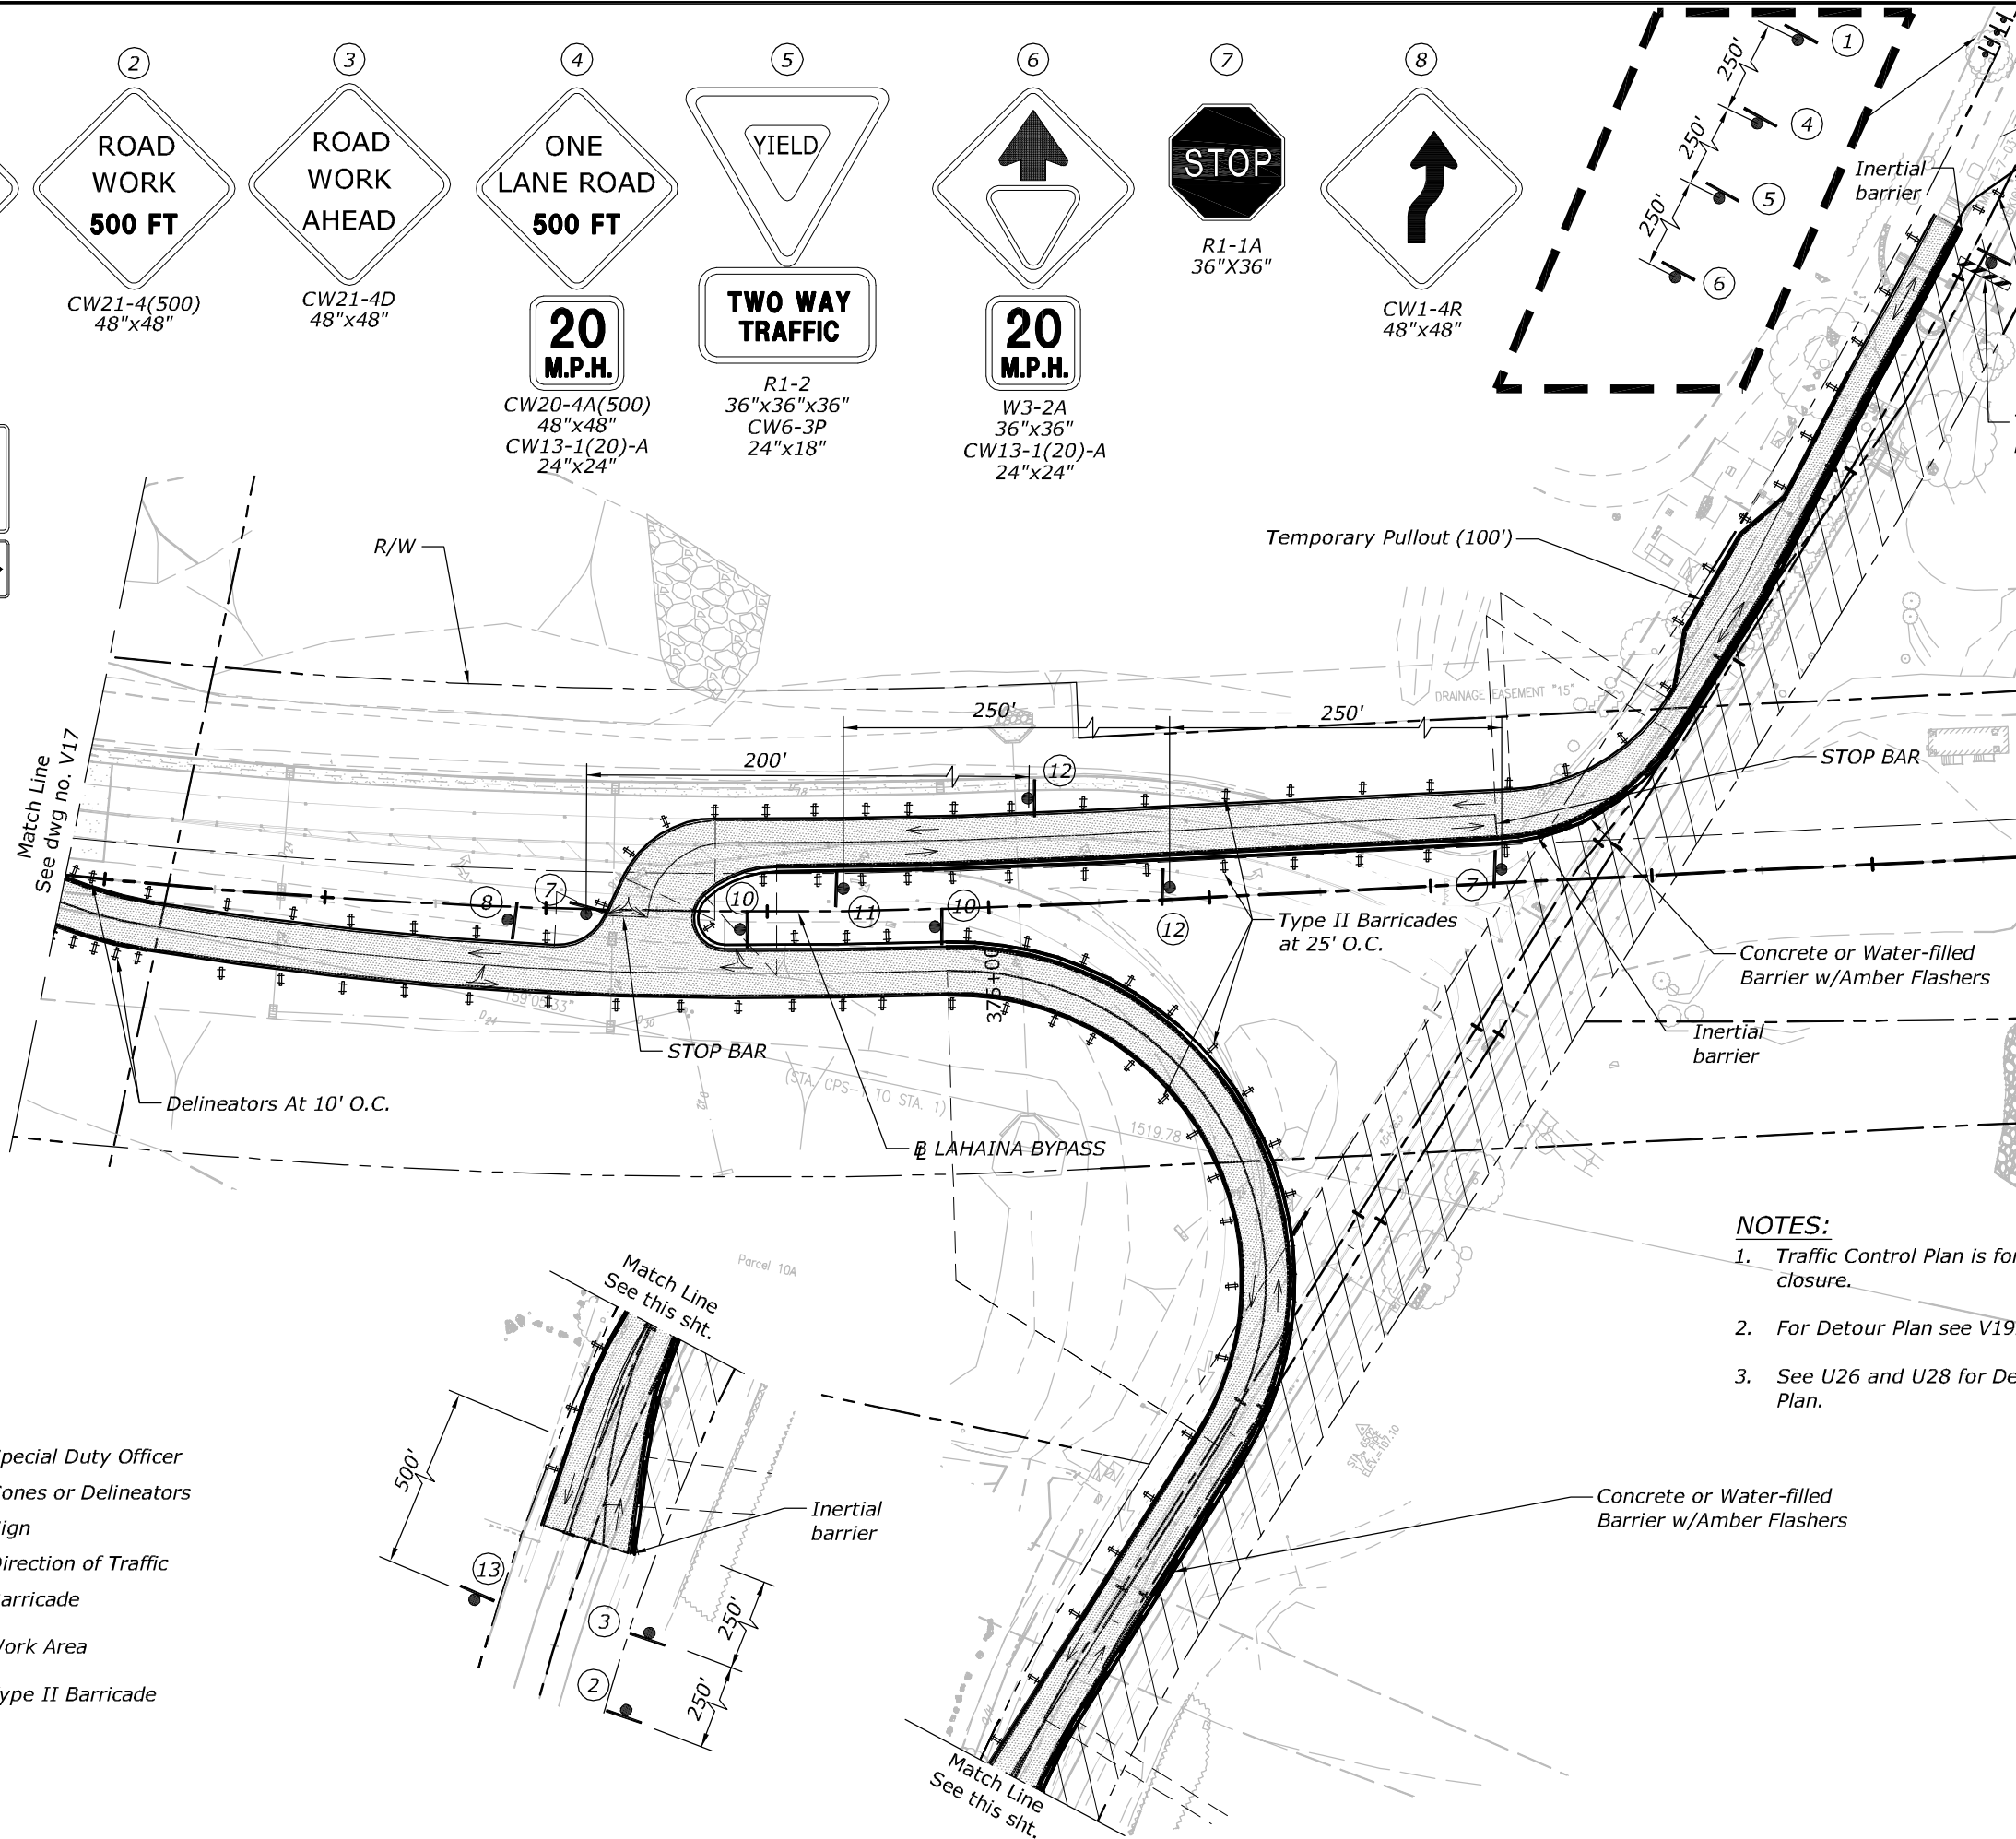

20 M.P.H.
CW20-4A(300)
48"x48"
CW13-1(20)-A
24"x24"

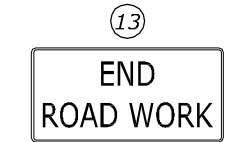

END ROAD WORK
CG20-2A
48"x24"

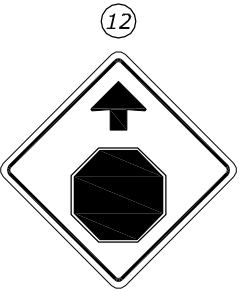

20 M.P.H.
W3-1A
36"x36"
CW13-1(20)-A
24"x24"

NOTES:

1. Traffic Control Plan is for 24 hour closure.
2. For Detour Plan see V19.
3. See U26 and U28 for Detour Roadway Plan.



THIS WORK WAS PREPARED BY ME
OR UNDER MY SUPERVISION.


WILSON OKAMOTO CORPORATION APRIL 30, 2020
L.C. EXP. DATE

U.S. DEPARTMENT OF TRANSPORTATION
FEDERAL HIGHWAY ADMINISTRATION
CENTRAL FEDERAL LANDS HIGHWAY DIVISION

U.S. CUSTOMARY

**LAHAINA BYPASS AND
HOKIOKIO PLACE
TRAFFIC CONTROL PLAN
PHASE 2**

STATE	PROJECT	SHEET NO.
HI	HI STP SR 30(1)	V19

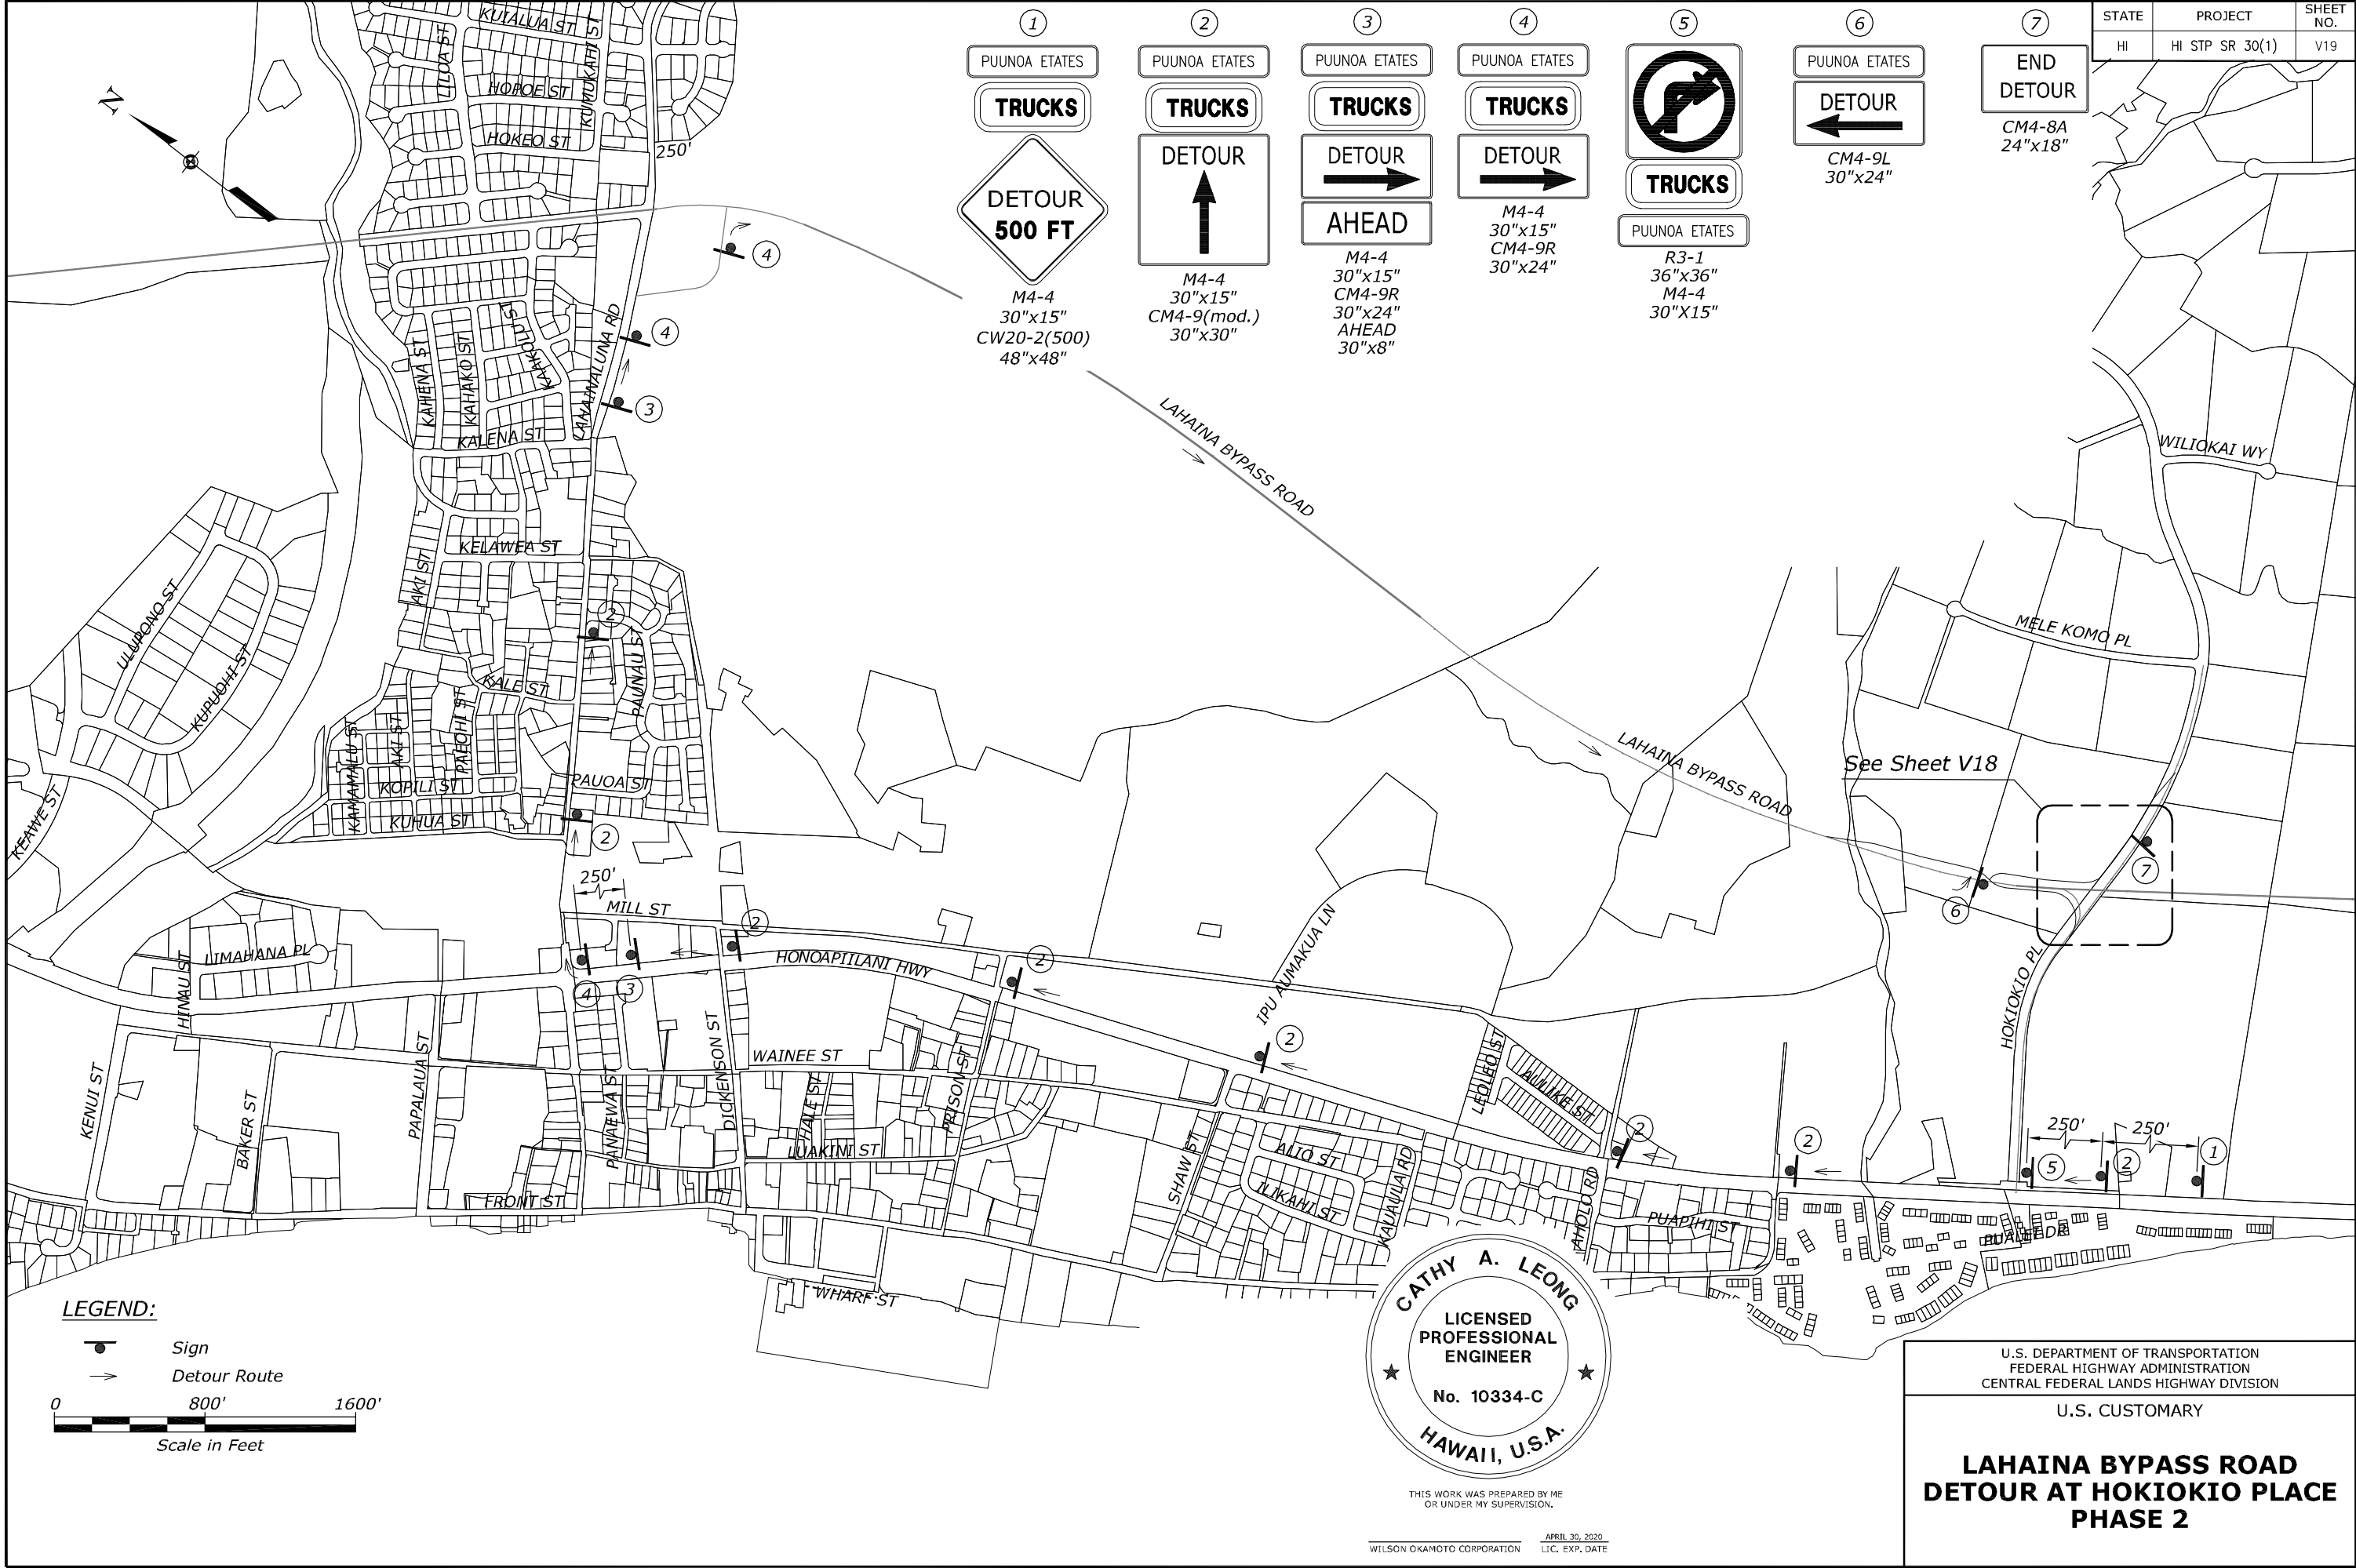

①

PUUNOA ETATES

TRUCKS

DETOUR
500 FT

M4-4
30"x15"
CW20-2(500)
48"x48"

②

PUUNOA ETATES

TRUCKS

DETOUR

M4-4
30"x15"
CM4-9(mod.)
30"x30"

③

PUUNOA ETATES

TRUCKS

DETOUR

AHEAD

M4-4
30"x15"
CM4-9R
30"x24"
AHEAD
30"x8"

④

PUUNOA ETATES

TRUCKS

DETOUR

M4-4
30"x15"
CM4-9R
30"x24"

⑤

TRUCKS

PUUNOA ETATES

R3-1
36"x36"
M4-4
30"x15"

⑥

PUUNOA ETATES

DETOUR



CM4-9L
30"x24"

⑦

END
DETOUR

CM4-8A
24"x18"

LEGEND:

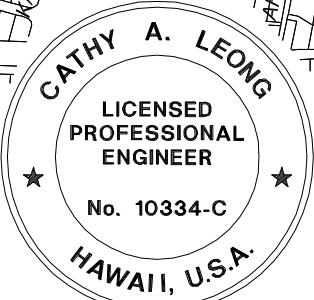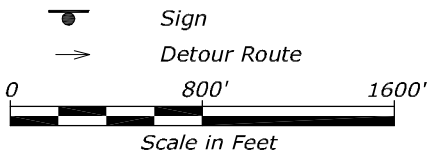

THIS WORK WAS PREPARED BY ME
OR UNDER MY SUPERVISION.




WILSON OKAMOTO CORPORATION APRIL 30, 2020
LIC. EXP. DATE

U.S. DEPARTMENT OF TRANSPORTATION
FEDERAL HIGHWAY ADMINISTRATION
CENTRAL FEDERAL LANDS HIGHWAY DIVISION


U.S. CUSTOMARY

**LAHAINA BYPASS ROAD
DETOUR AT HOKIOKIO PLACE
PHASE 2**

STATE	PROJECT	SHEET NO.
HI	HI STP SR 30(1)	V20

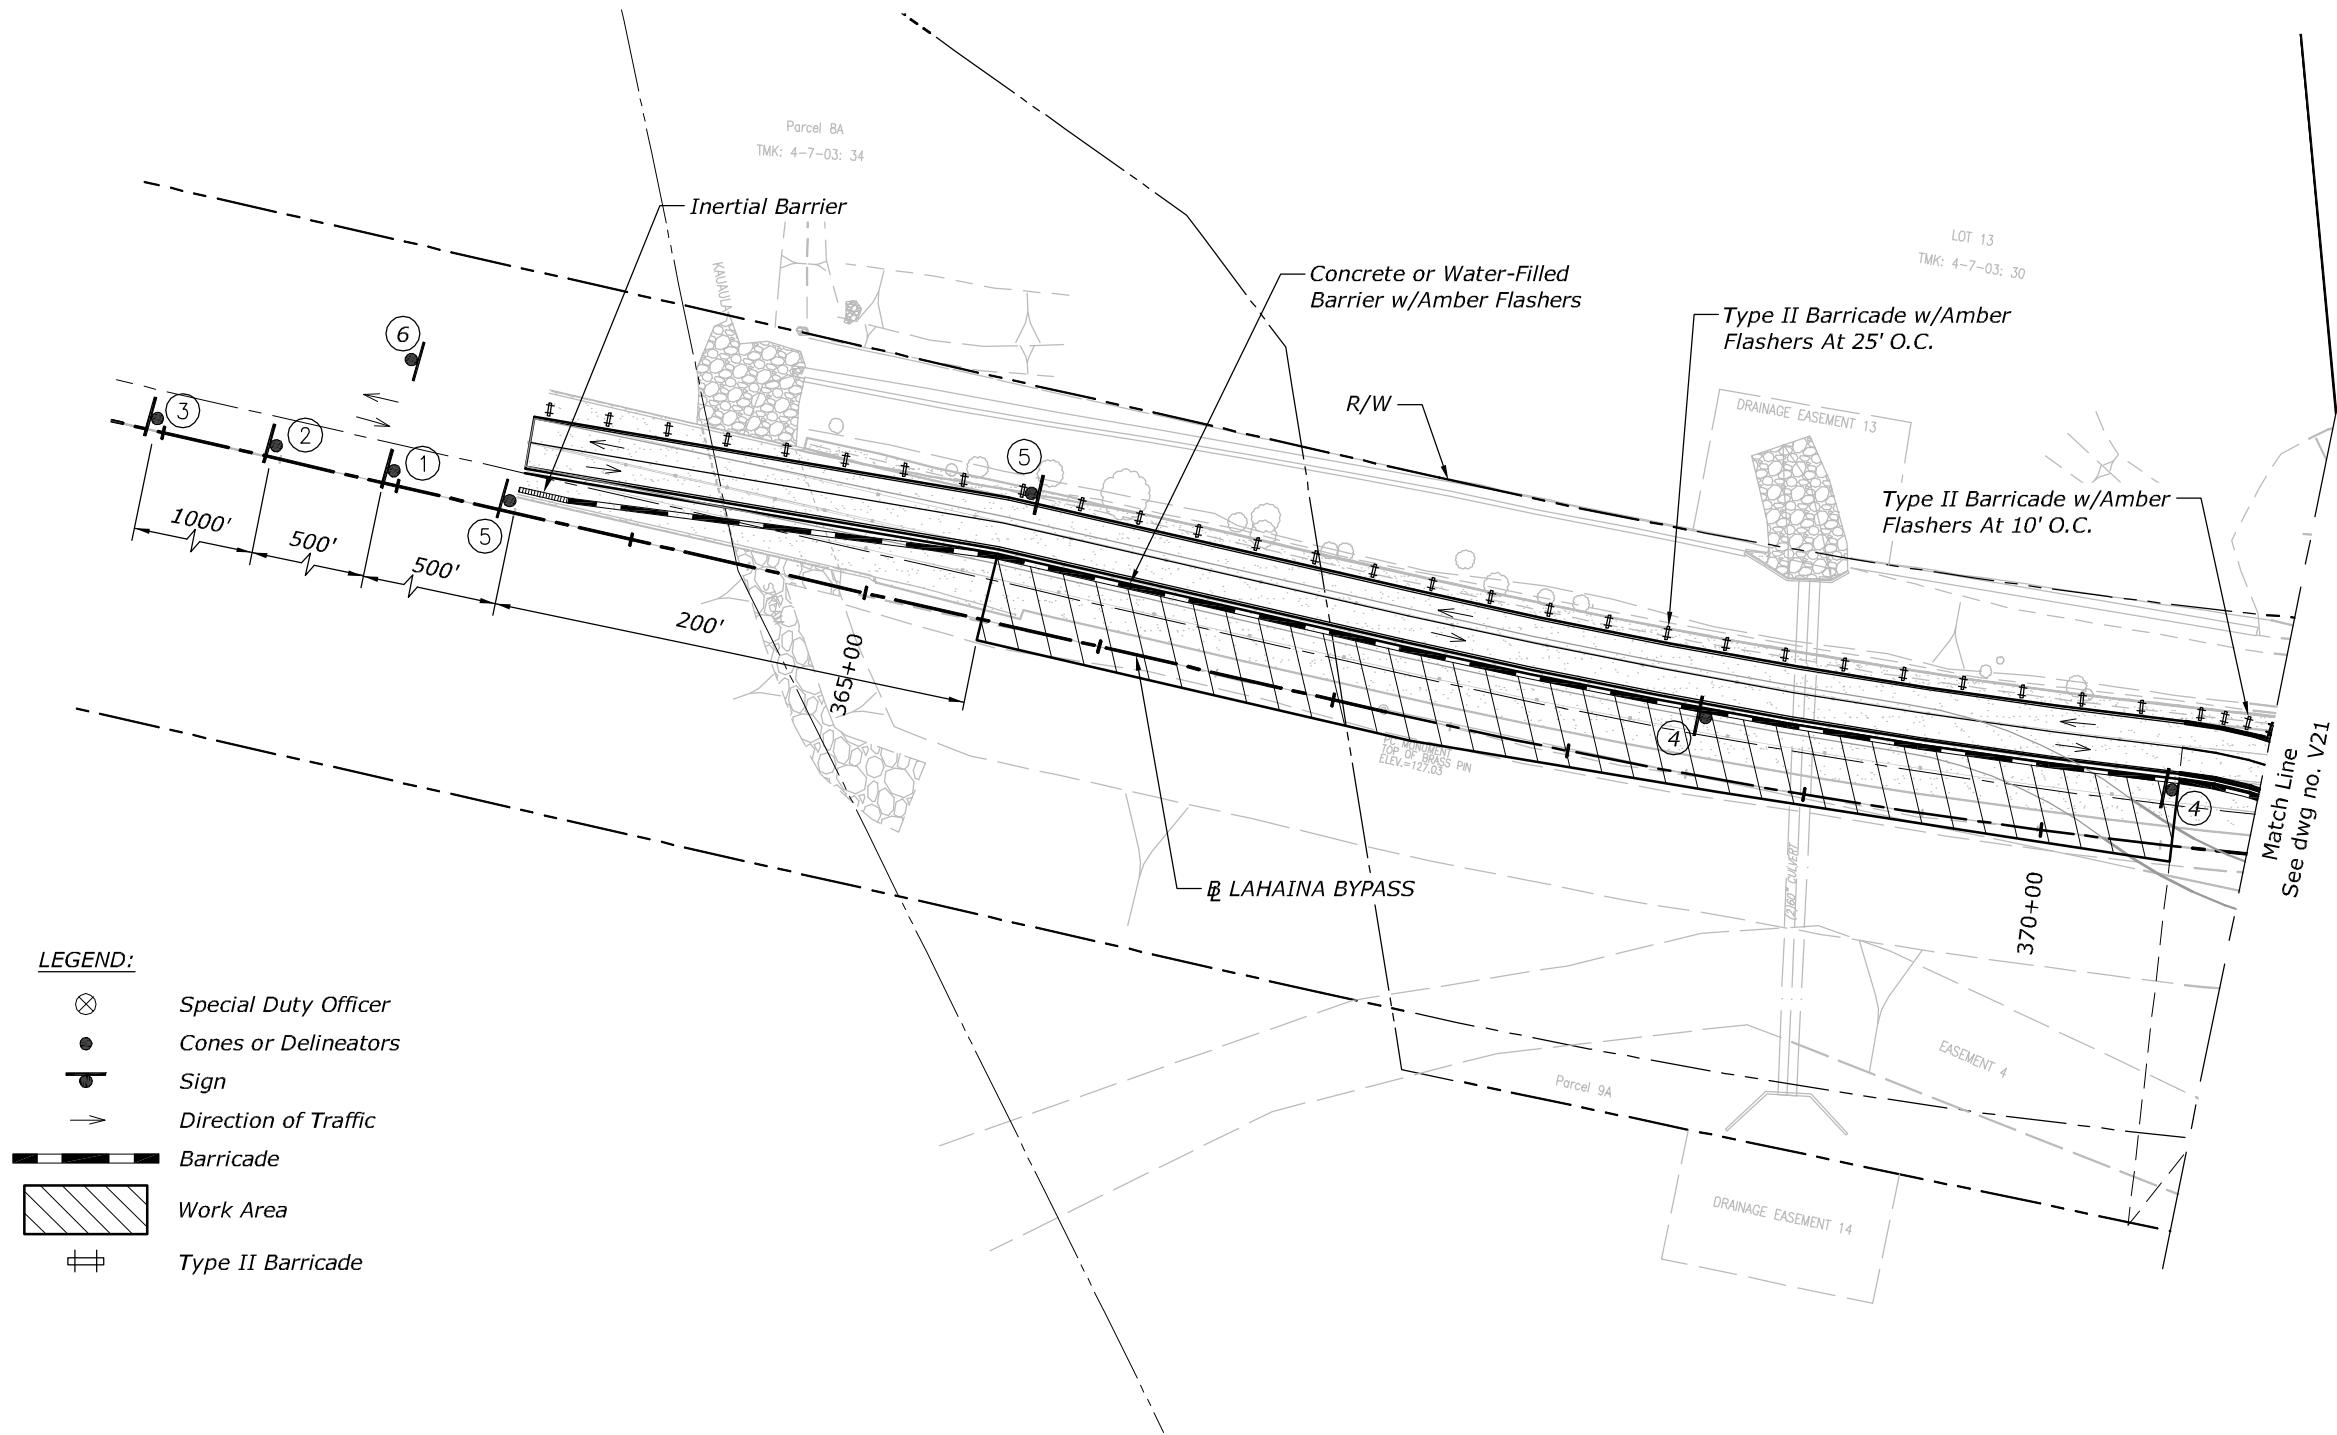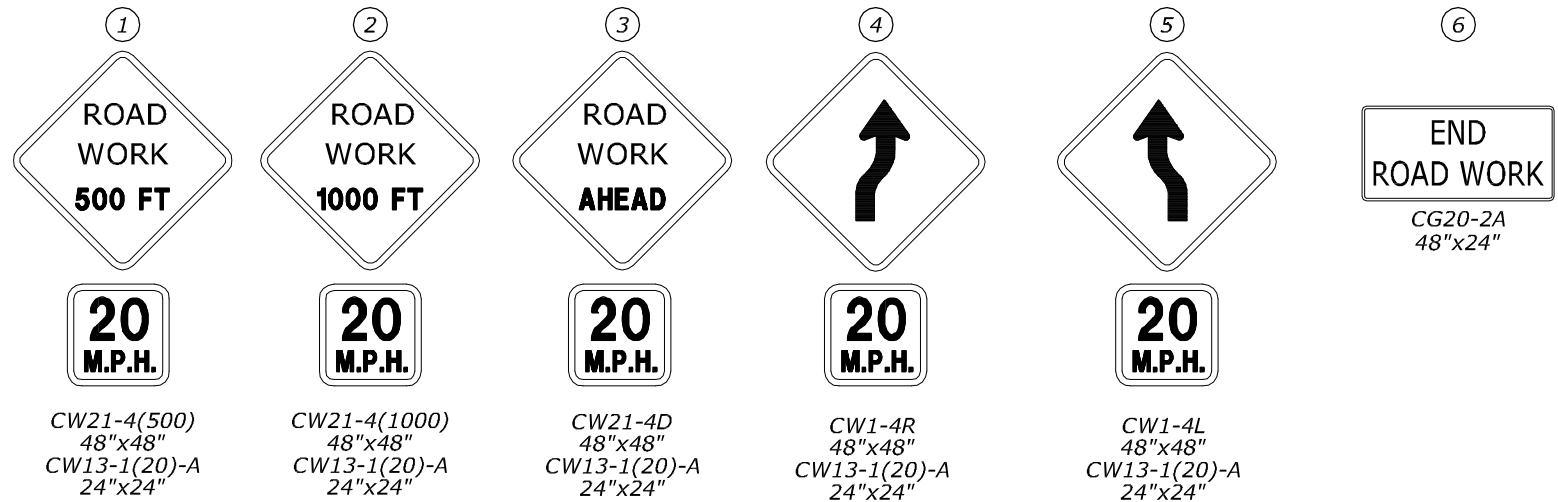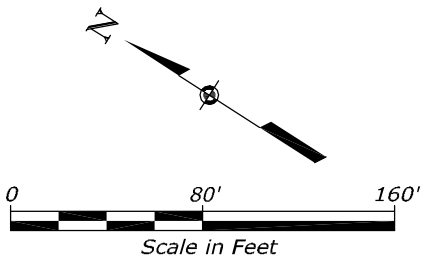

- NOTES:**
1. Traffic Control Plan is for 24 hour closure.
 2. See U29 for Detour Roadway Plan.

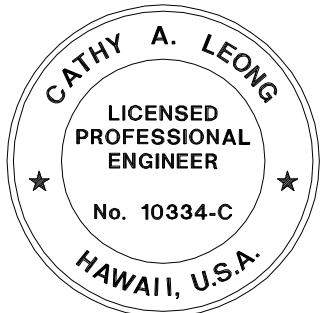

THIS WORK WAS PREPARED BY ME
OR UNDER MY SUPERVISION.

WILSON OKAMOTO CORPORATION APRIL 30, 2020
L.C. EXP. DATE

U.S. DEPARTMENT OF TRANSPORTATION
FEDERAL HIGHWAY ADMINISTRATION
CENTRAL FEDERAL LANDS HIGHWAY DIVISION

U.S. CUSTOMARY

**LAHAINA BYPASS AND
HOKIOKIO PLACE
TRAFFIC CONTROL PLAN
PHASE 3**

