



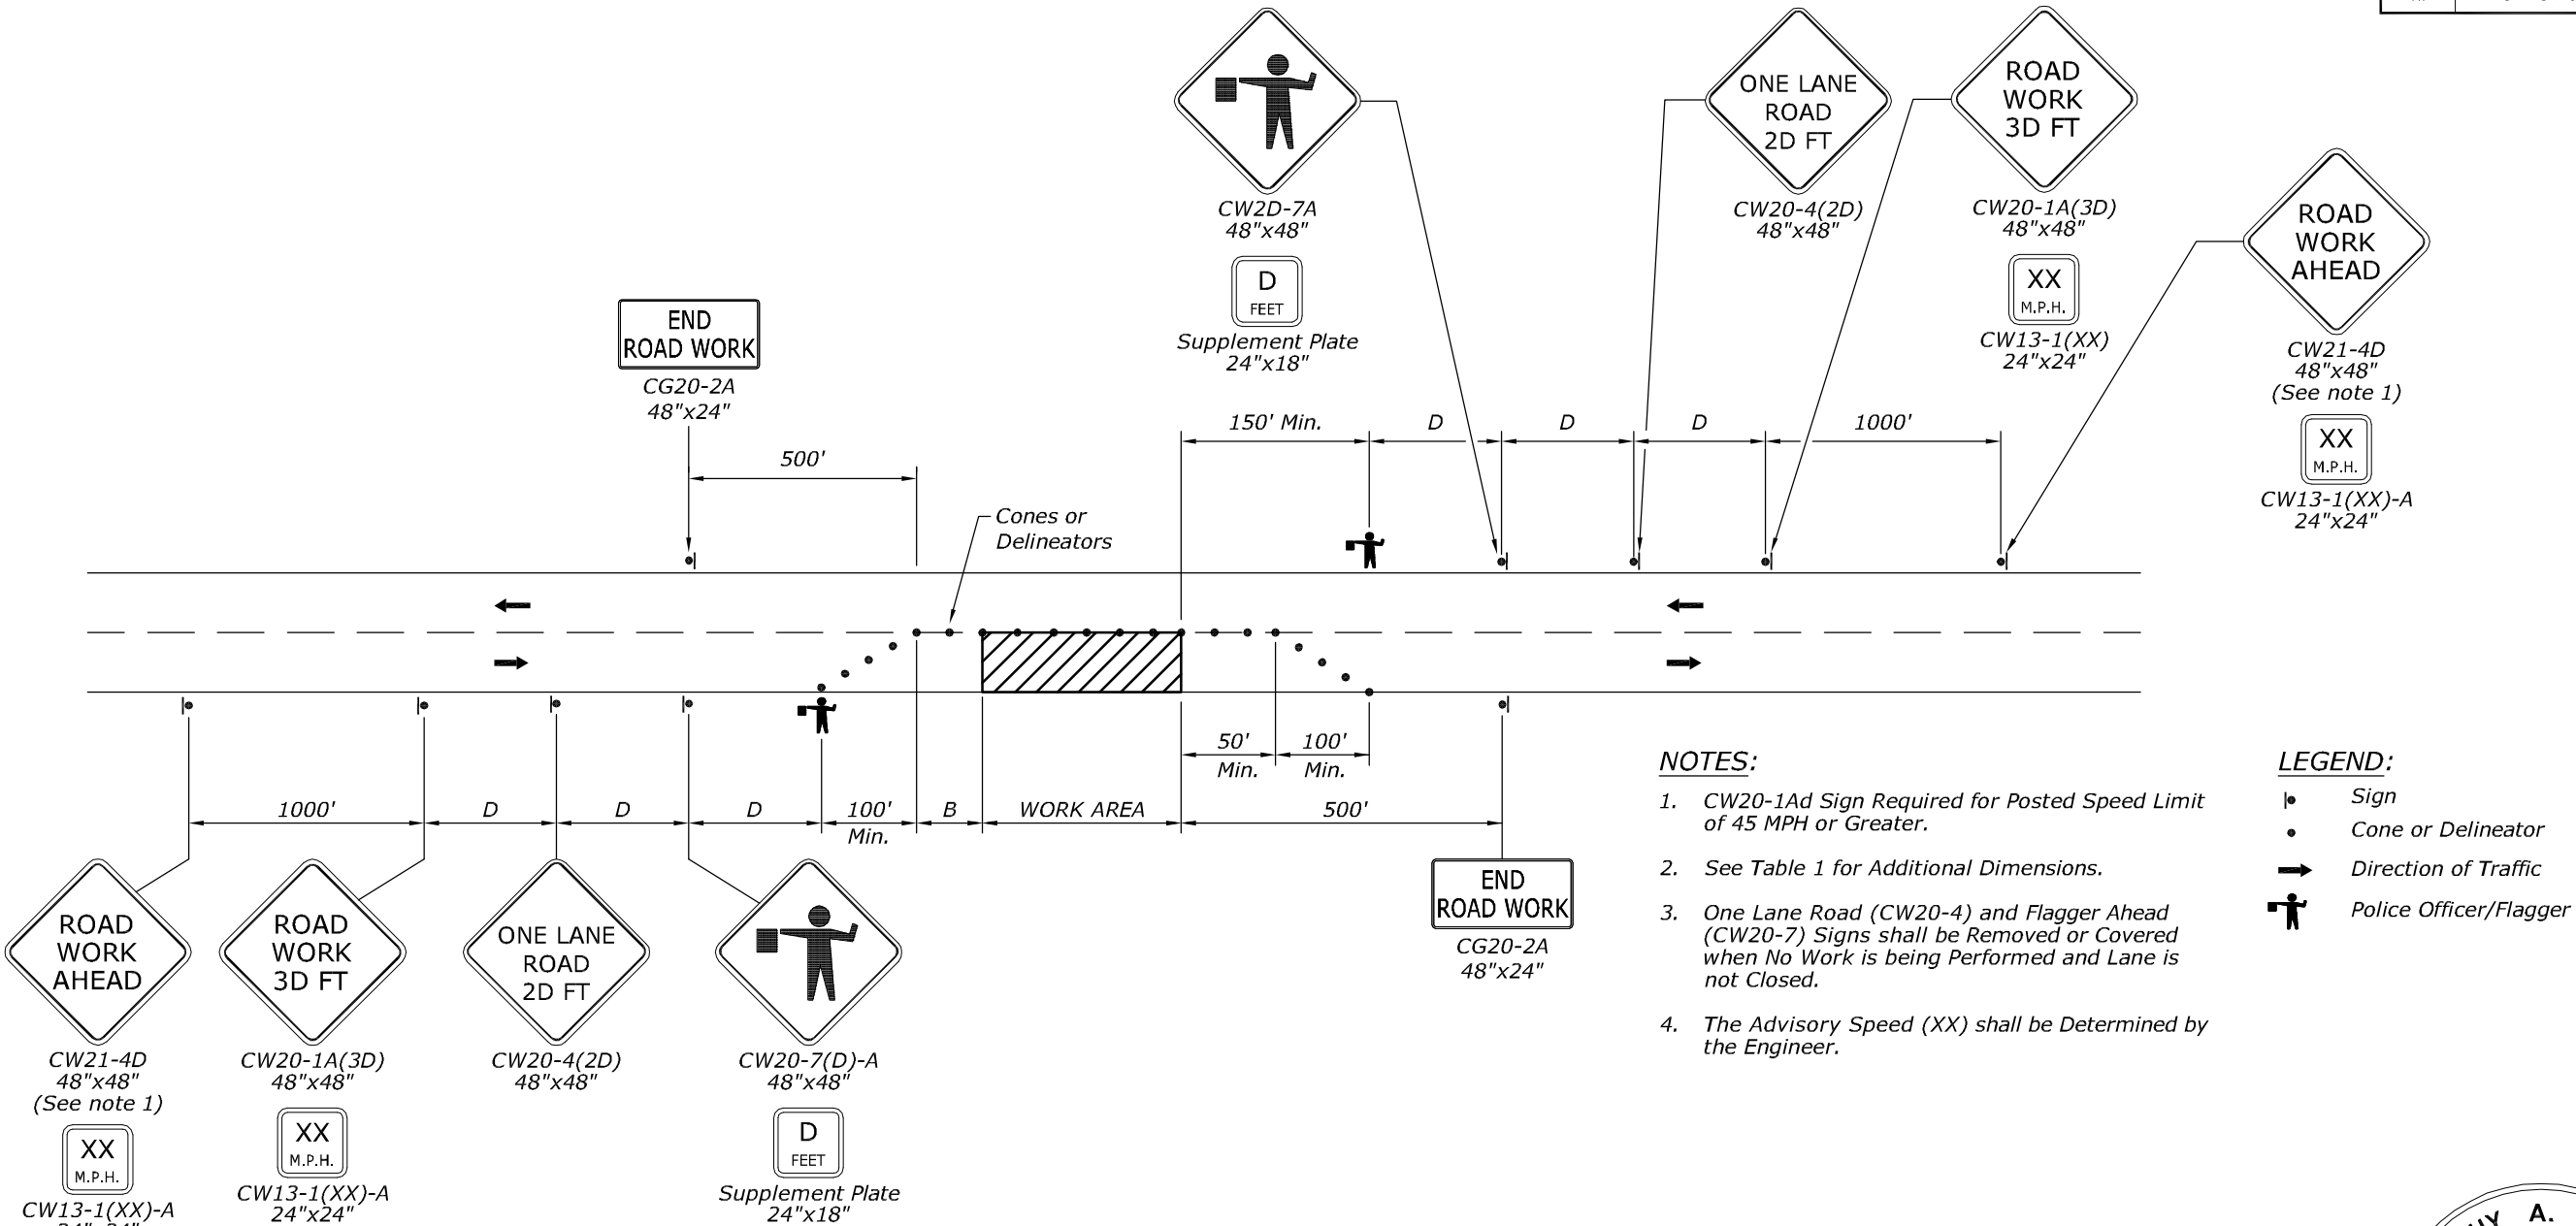

TWO-LANE HIGHWAY - ONE LANE CLOSED
TRAFFIC CONTROL PLAN

TABLE 1 FOR TRAFFIC CONTROL PLAN							
Posted Speed Limit (M.P.H)	Sign Spacing (D) (Feet)	Taper Length (T) (Feet)		Longitudinal Buffer Space (B) (Feet)	Spacing of Cones or Delineators (Feet)		
		* W = 12' or Less	* W = Greater Than 12'		Taper	Tangent	Work Area
20	250	200	Wx17	35	20	20	10
25	250	200	Wx17	55	25	25	10
30	250	250	Wx20	85	30	30	10
35	250	250	Wx20	120	35	35	10
40	500	350	Wx30	170	40	40	10
45	500	550	Wx45	220	45	45	10
50	1000	600	Wx50	280	50	50	10
55	1000	700	Wx55	335	55	55	10
60	1000	1000	1000	500	60	60	10

*W = Width of Lane, Shoulder, or Offset

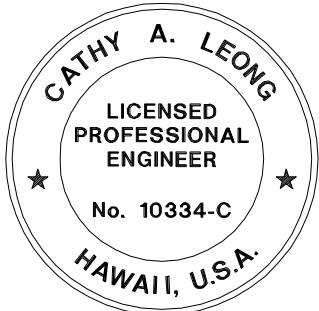

THIS WORK WAS PREPARED BY ME
OR UNDER MY SUPERVISION.

WILSON OKAMOTO CORPORATION APRIL 30, 2020
LIC. EXP. DATE

U.S. DEPARTMENT OF TRANSPORTATION
FEDERAL HIGHWAY ADMINISTRATION
CENTRAL FEDERAL LANDS HIGHWAY DIVISION

U.S. CUSTOMARY

**TWO-LANE HIGHWAY
ONE LANE CLOSED
TRAFFIC CONTROL PLAN**

NO SCALE