




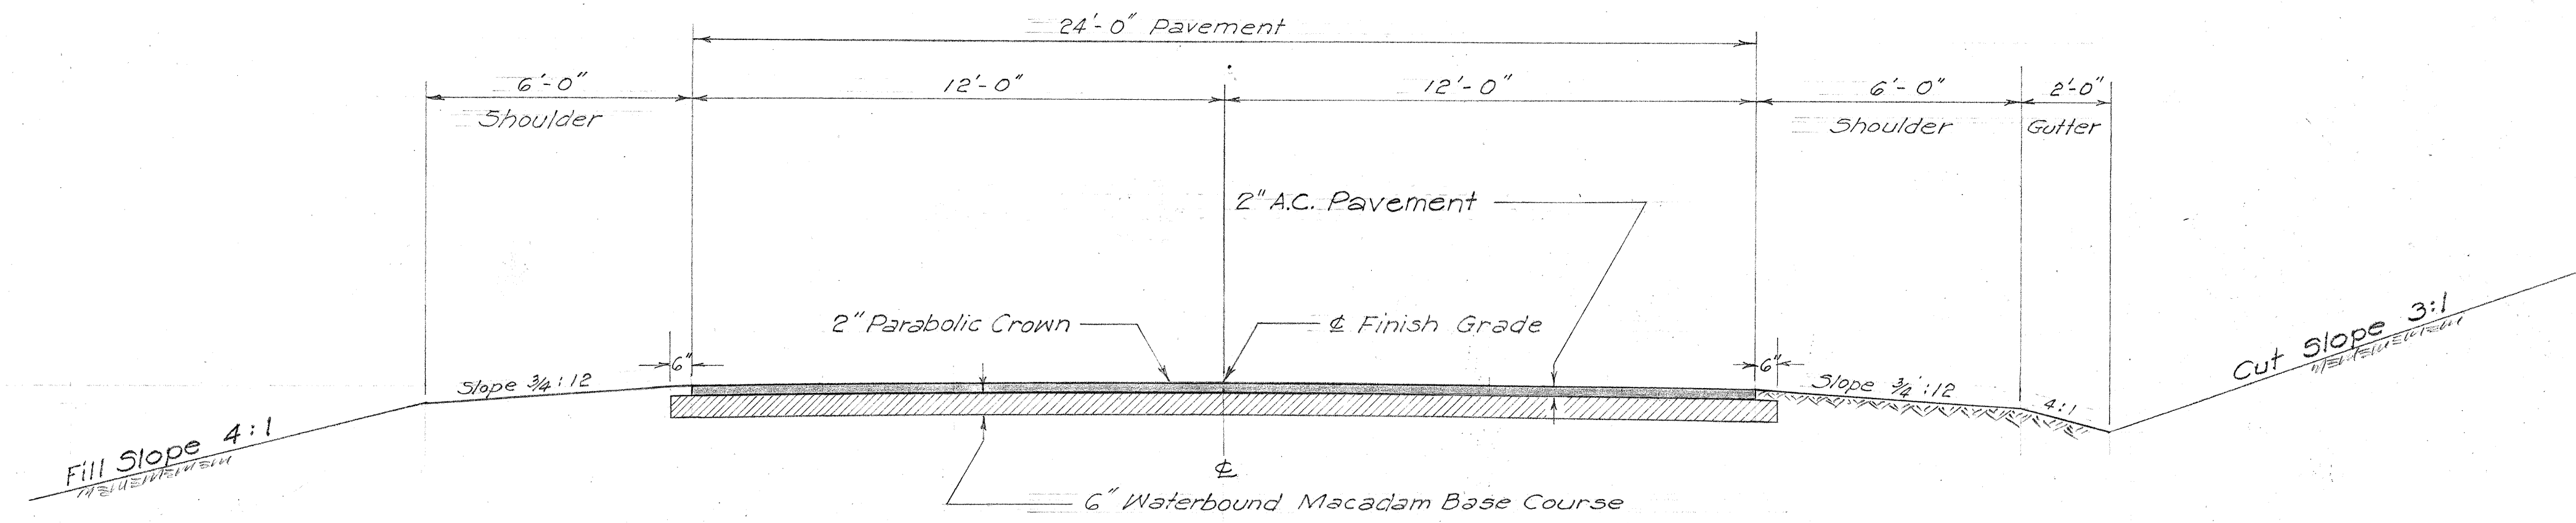

TYPICAL ROAD SECTION ON TANGENTS
SCALE: $\frac{3}{8}'' = 1'-0''$

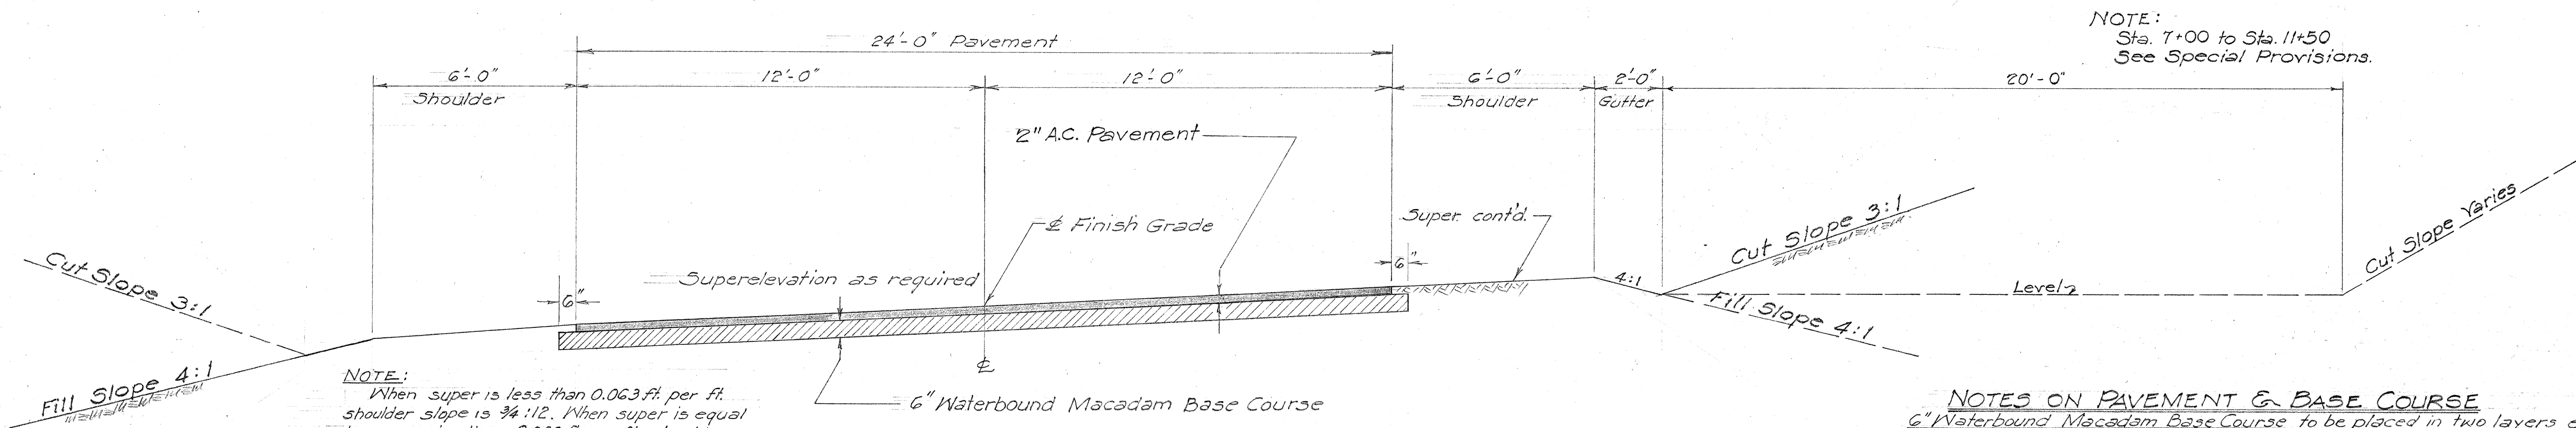

TYPICAL ROAD SECTION ON CURVES
SCALE: $\frac{3}{8}'' = 1'-0''$

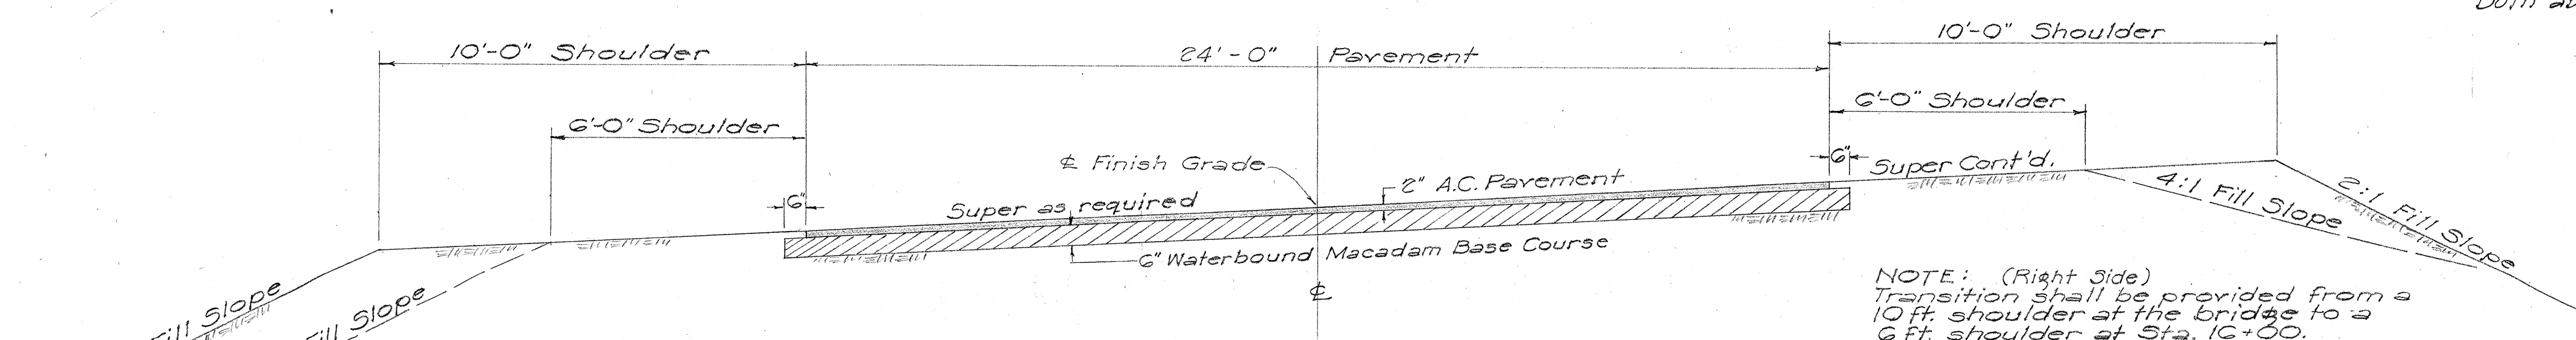

TYPICAL ROAD SECTION ON BRIDGE APPROACH
Scale: $\frac{3}{8}'' = 1'-0''$
STA. 11+80± to STA. 13+40±

NOTES ON PAVEMENT & BASE COURSE
6" Waterbound Macadam Base Course to be placed in two layers each of 3" compacted thickness and consisting of mineral aggregate (coarse rock size No. 2 - 2 1/2" to 3/4") with Filler (1/2" to No. 100).
Pavement — 2" Asphalt Concrete surface course, using Mix No. III. Base Course to be primed with Slow Curing Liquid Asphalt at a rate of 0.35 gal./sq. yd. before placing Asphalt Concrete.
Both above courses subject to Specifications and Special Provisions.

SURVEY PLOTTED BY: _____ DATE: _____
PLAN DRAWN BY: _____
TRACED BY: _____
QUANTITIES CHECKED BY: _____
NOTE BOOK NO. _____

TERRITORIAL HIGHWAY DEPARTMENT
TERRITORY OF HAWAII
TYPICAL ROAD SECTIONS
IAO BRIDGE AND APPROACHES
F.A. SECONDARY PROJ. NO. 5247(1)
SCALE: AS NOTED
Feb. 1952
SHEET NO. OF SHEETS