


NOTE
 Select Borrow Subbase Material shall consist of 8" of Quarry Waste placed in two layers of 4" compacted thickness (Crusher Run 3" Max. Size).
 4" Waterbound Macadam Base Course to be placed in one layer of 4" compacted thickness shall consist of Mineral Aggregate (Coarse Rock No. 2-2 1/2" to 3/4") and Filler (3/4" to No. 100).
 2" Asphalt Conc. Surface Course using Mix No. III. The 4" Waterbound Macadam Base Course is to be Primed with Slow Curing Liquid Asphalt at the rate of 0.55 gal. per sq. yd., before placing the Asphalt Conc. Pav't.
 All above courses subject to Specifications and Special Provisions.

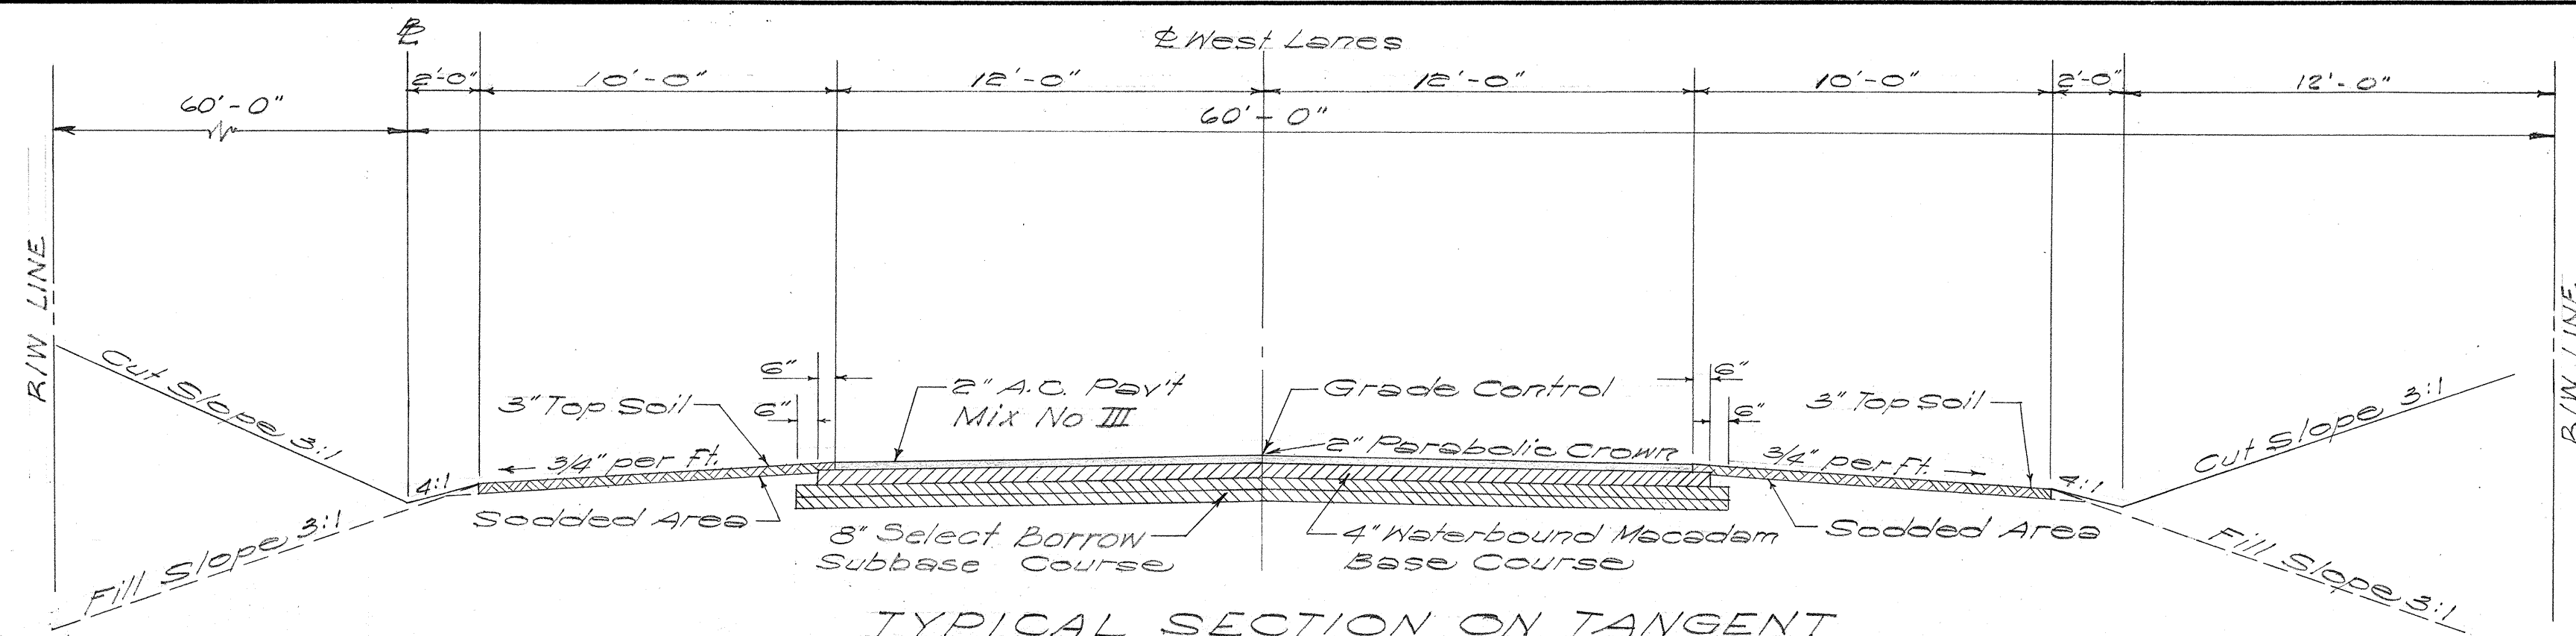

TYPICAL SECTION ON TANGENT
 Scale: 1/4" = 1'-0"


8/4/55

FED. ROAD DIST. NO.	STATE	FED. AID PROJ. NO.	FISCAL YEAR	SHEET NO.	TOTAL SHEETS
HAWAII	HAW.	5-0340(1)	1954	2	29


(3)

NOTE:
 Old base and surfacing materials on existing roadway are to be removed and salvaged within the terminal limits of the Project. Salvaged materials shall be used in the bottom layer of the new select borrow subbase course.

Note: Sta. 6+00 to Sta. 7+39.66 Typical Section on Curve for West Lanes applies to East Lanes.
 Sta. 7+39.66 to Sta. 18+60.34 East Lanes transition into West Lanes. See Plan & Profile Sheet.

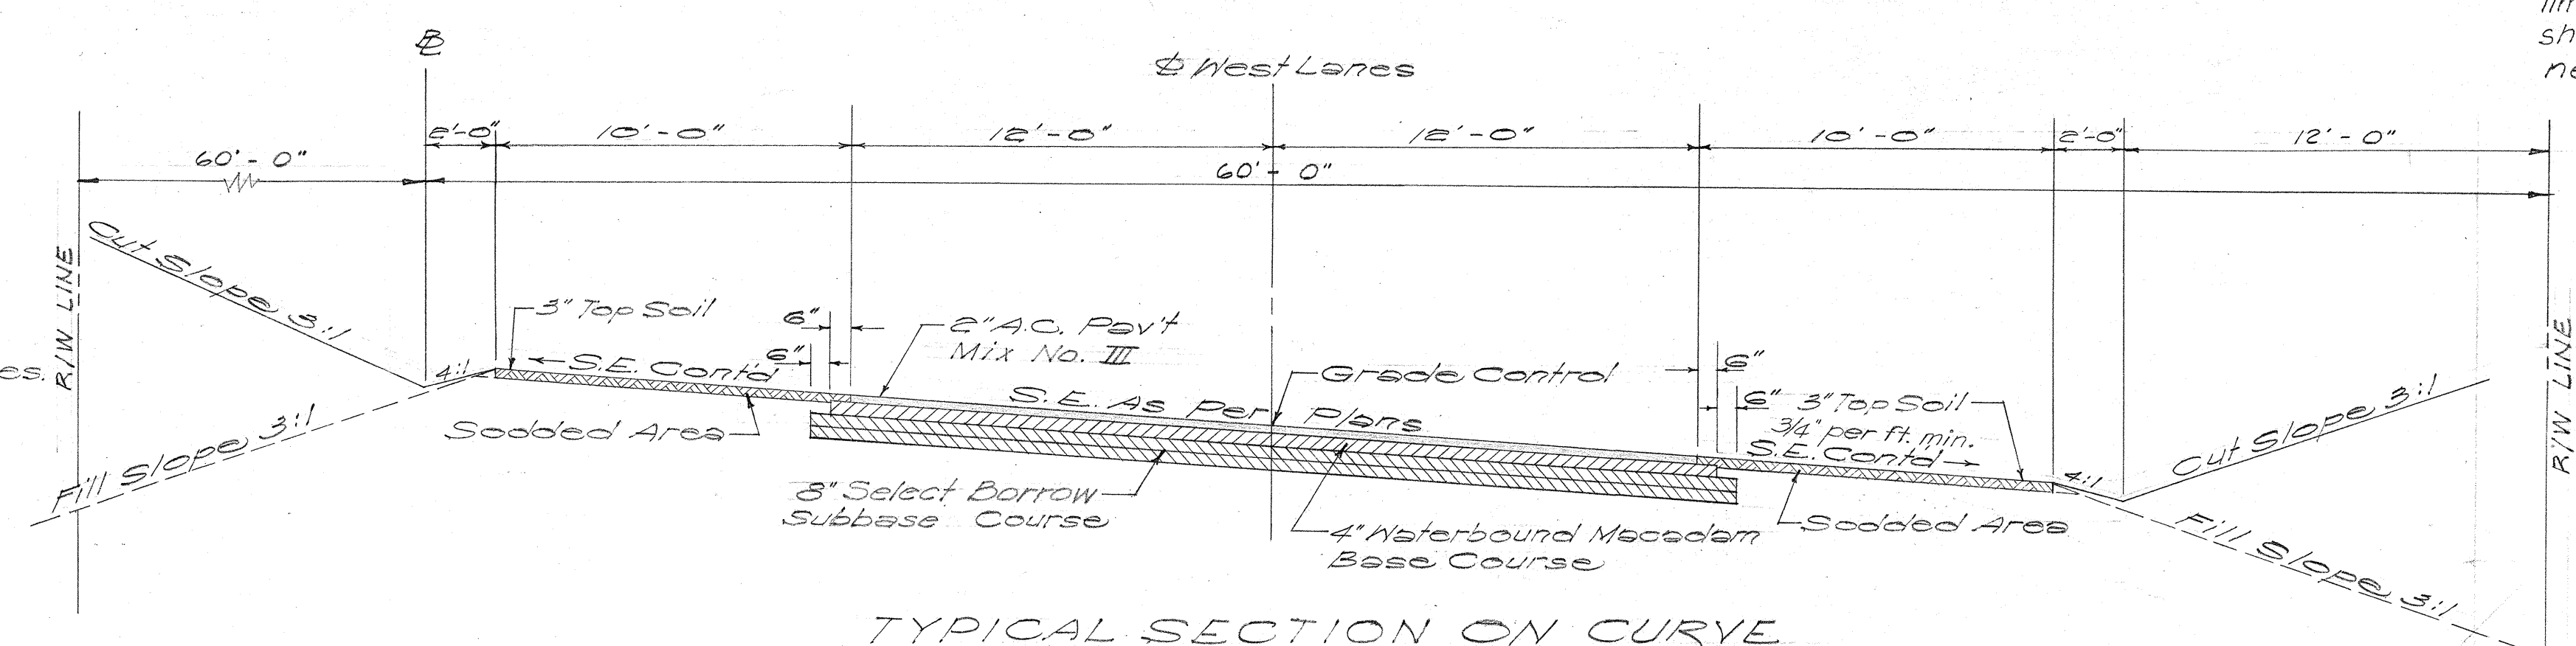

TYPICAL SECTION ON CURVE
 Scale: 1/4" = 1'-0"

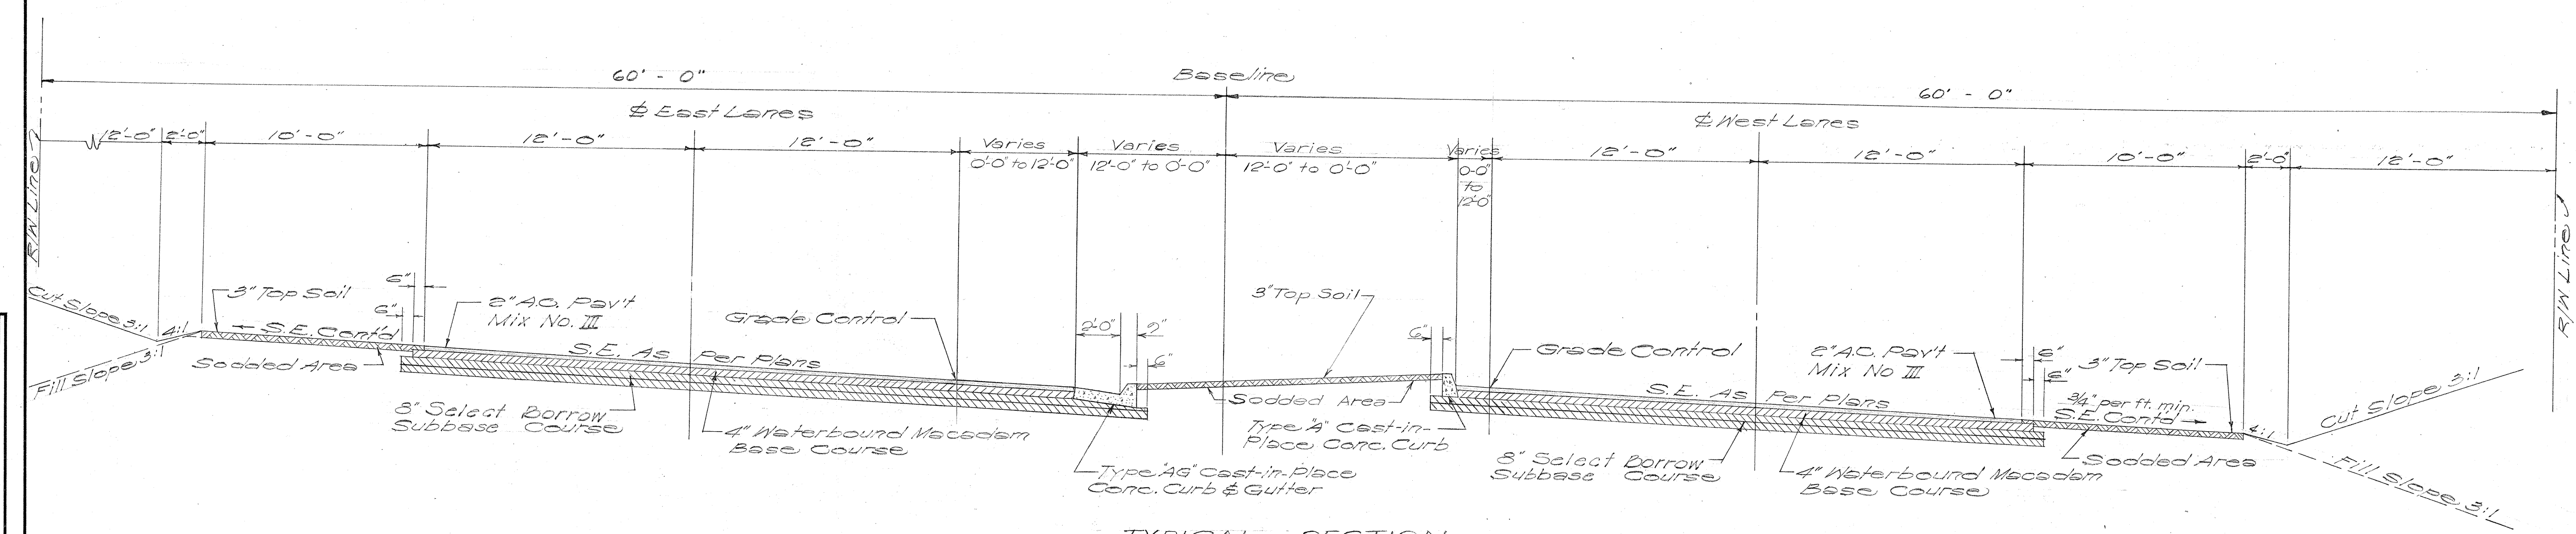

TYPICAL SECTION
 STA 60+00± to STA 66+00±
 Scale: 1/4" = 1'-0"

DATE	8/4/55
SURVEY PLOTTED BY	
DRAWN BY	
CHECKED BY	
QUANTITIES CHECKED BY	
NOTE BOOK No.	

TERRITORIAL HIGHWAY DEPARTMENT
 TERRITORY OF HAWAII
TYPICAL SECTIONS
KAHULUI BEACH ROAD
PROJECT NO. S0340(1)
 Scale: As Noted Feb. 1955

SHEET NO. 1 OF 1 SHEETS

5747.2