

INDEX TO DRAWINGS	
SHEET NO	DESCRIPTION
1	TITLE & TYPICAL SECTION

STATE OF HAWAII

DEPARTMENT OF TRANSPORTATION

HIGHWAYS DIVISION

HONOLULU, HAWAII

PLANS OF



KAHULUI BEACH ROAD

REPAIR ROCK REVETMENT

PROJECT NO. 340A-01-72



DISTRICT OF WAILUKU

ISLAND OF MAUI

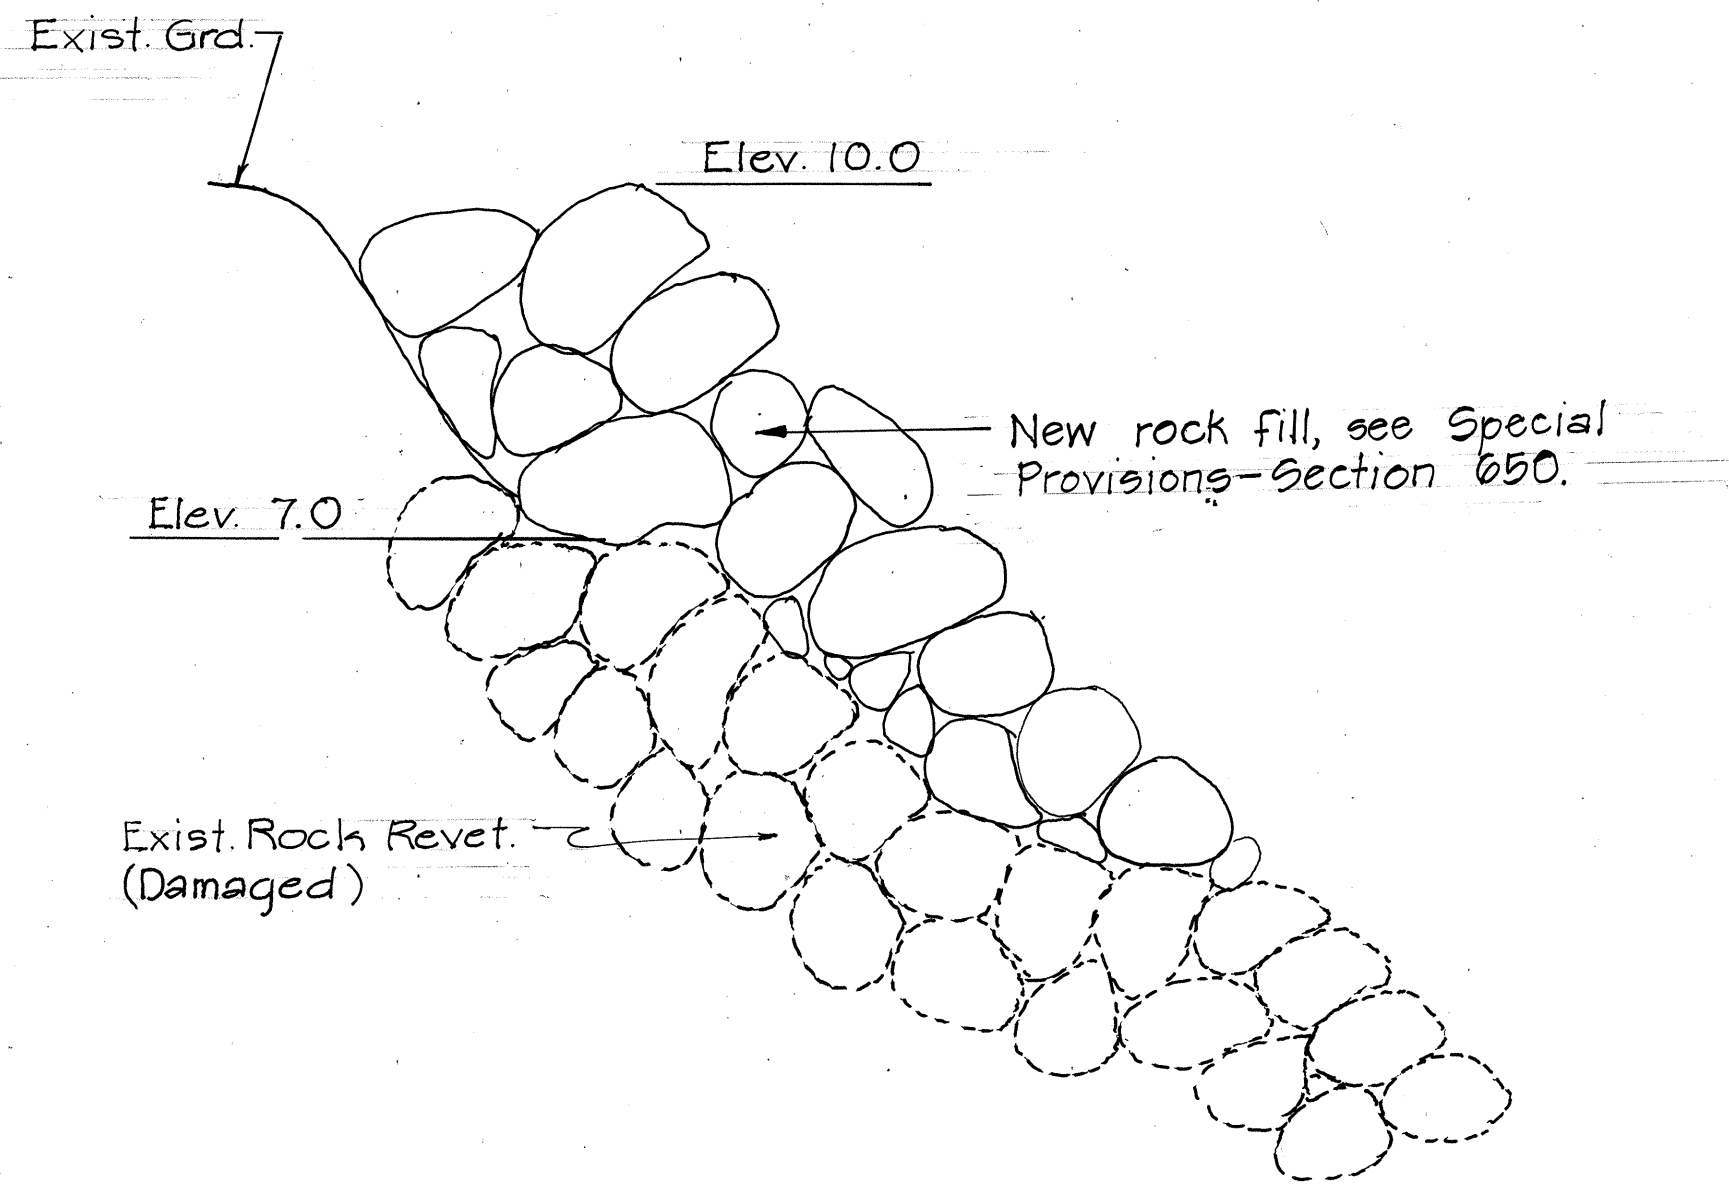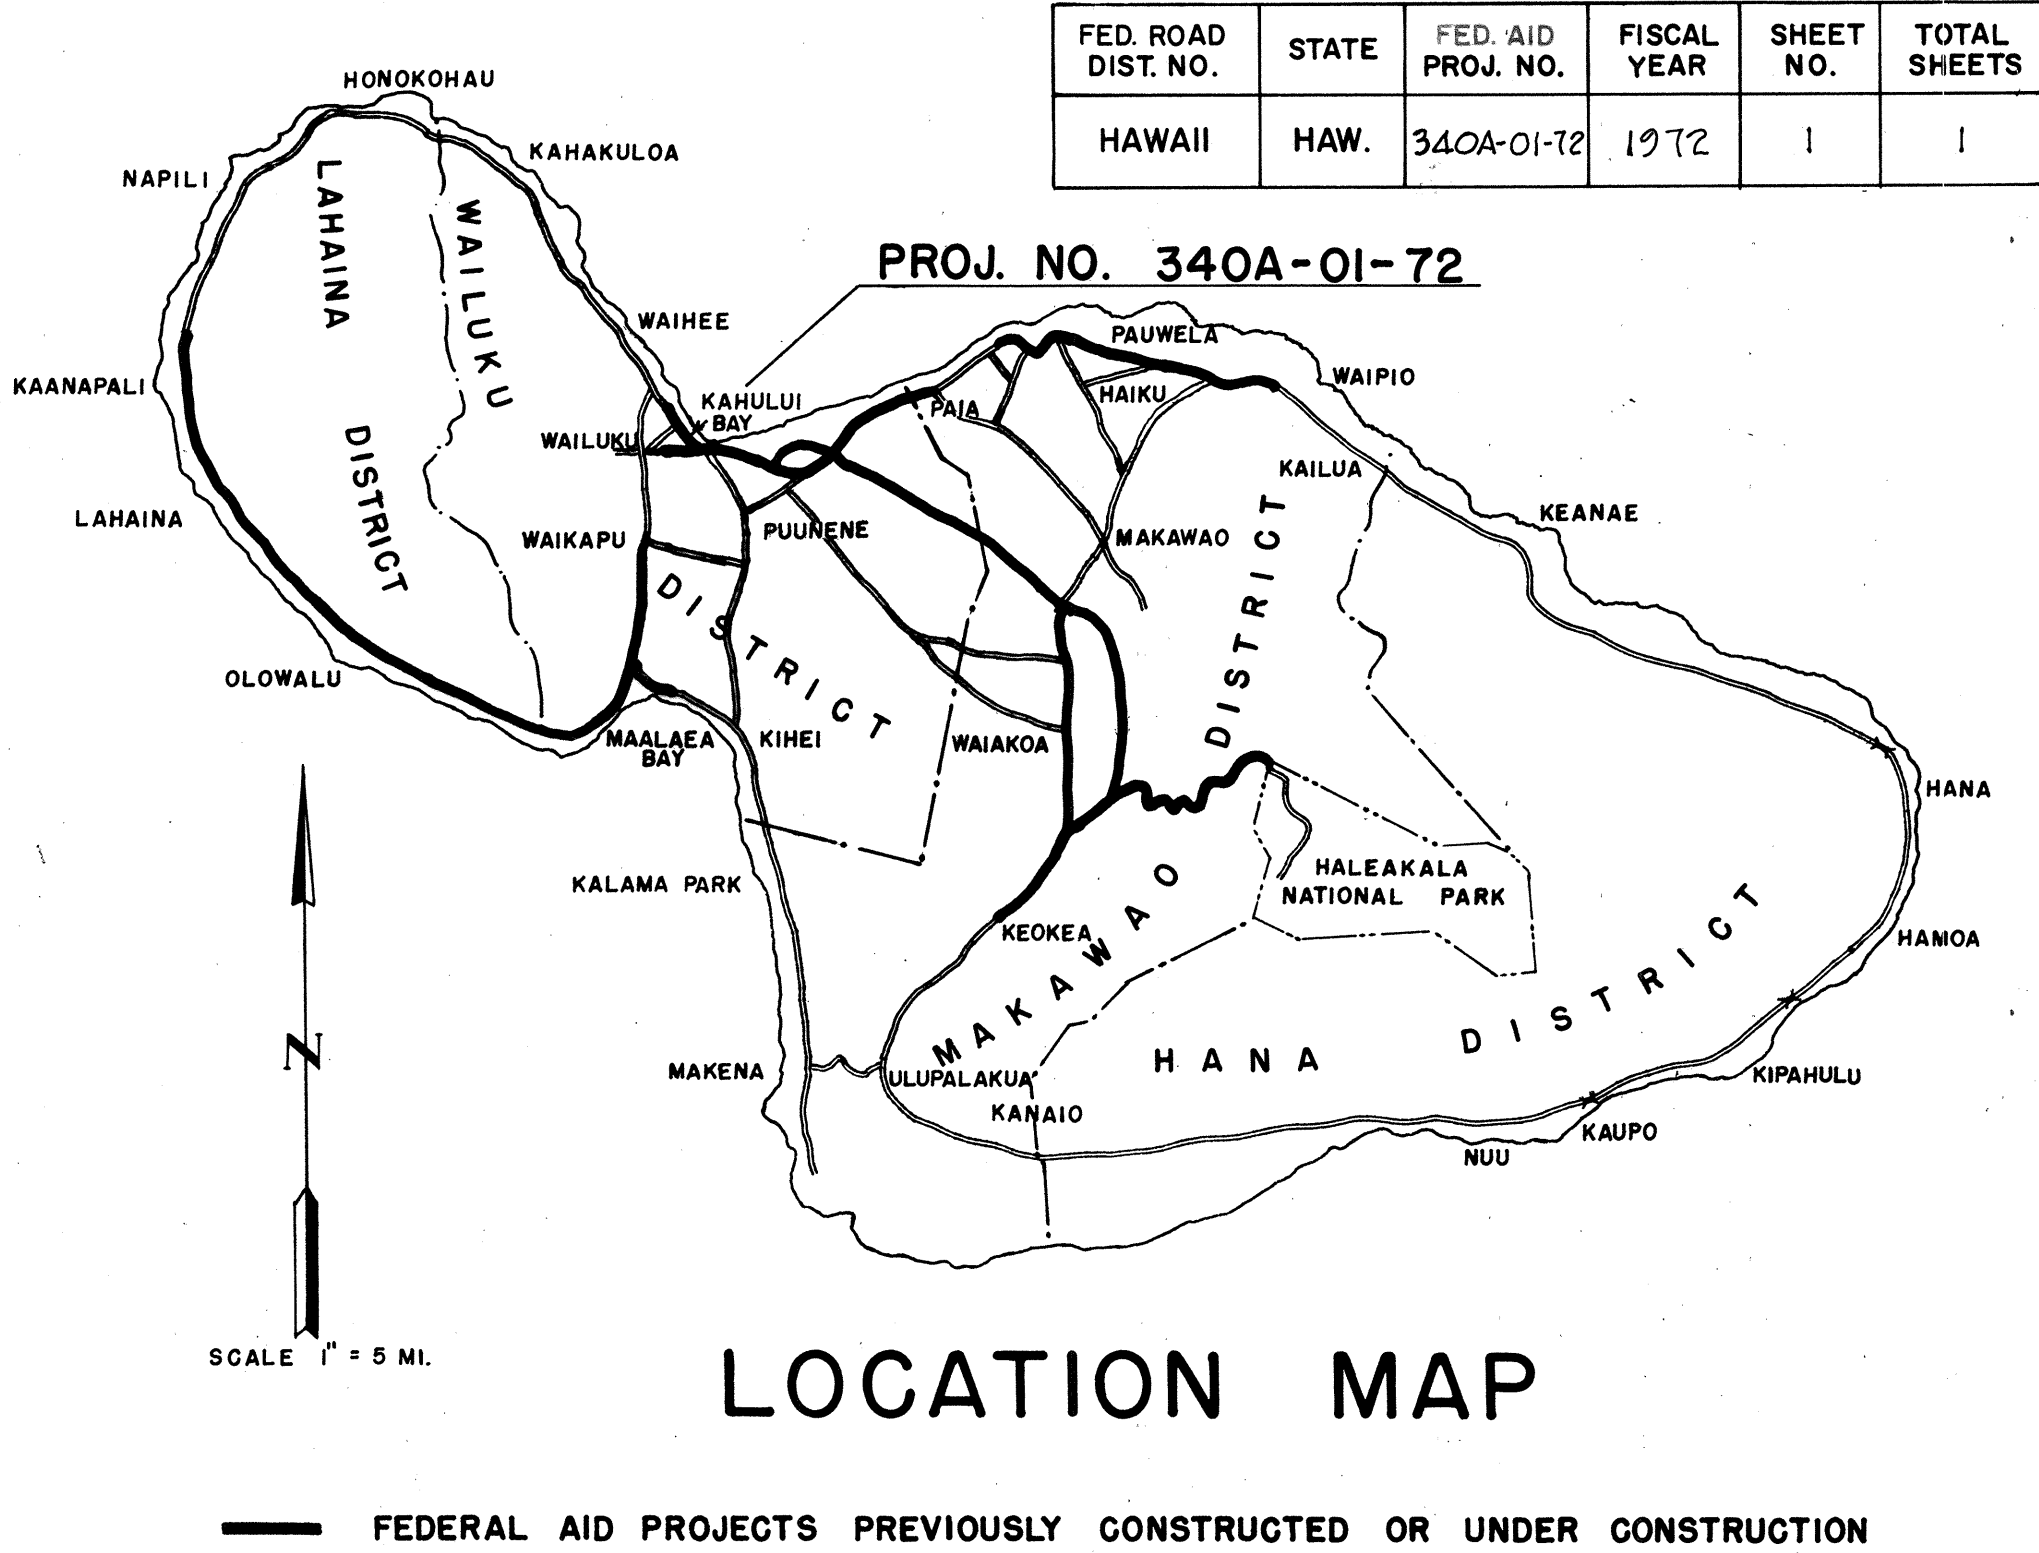

TYPICAL ROCK REVETMENT

Not to Scale

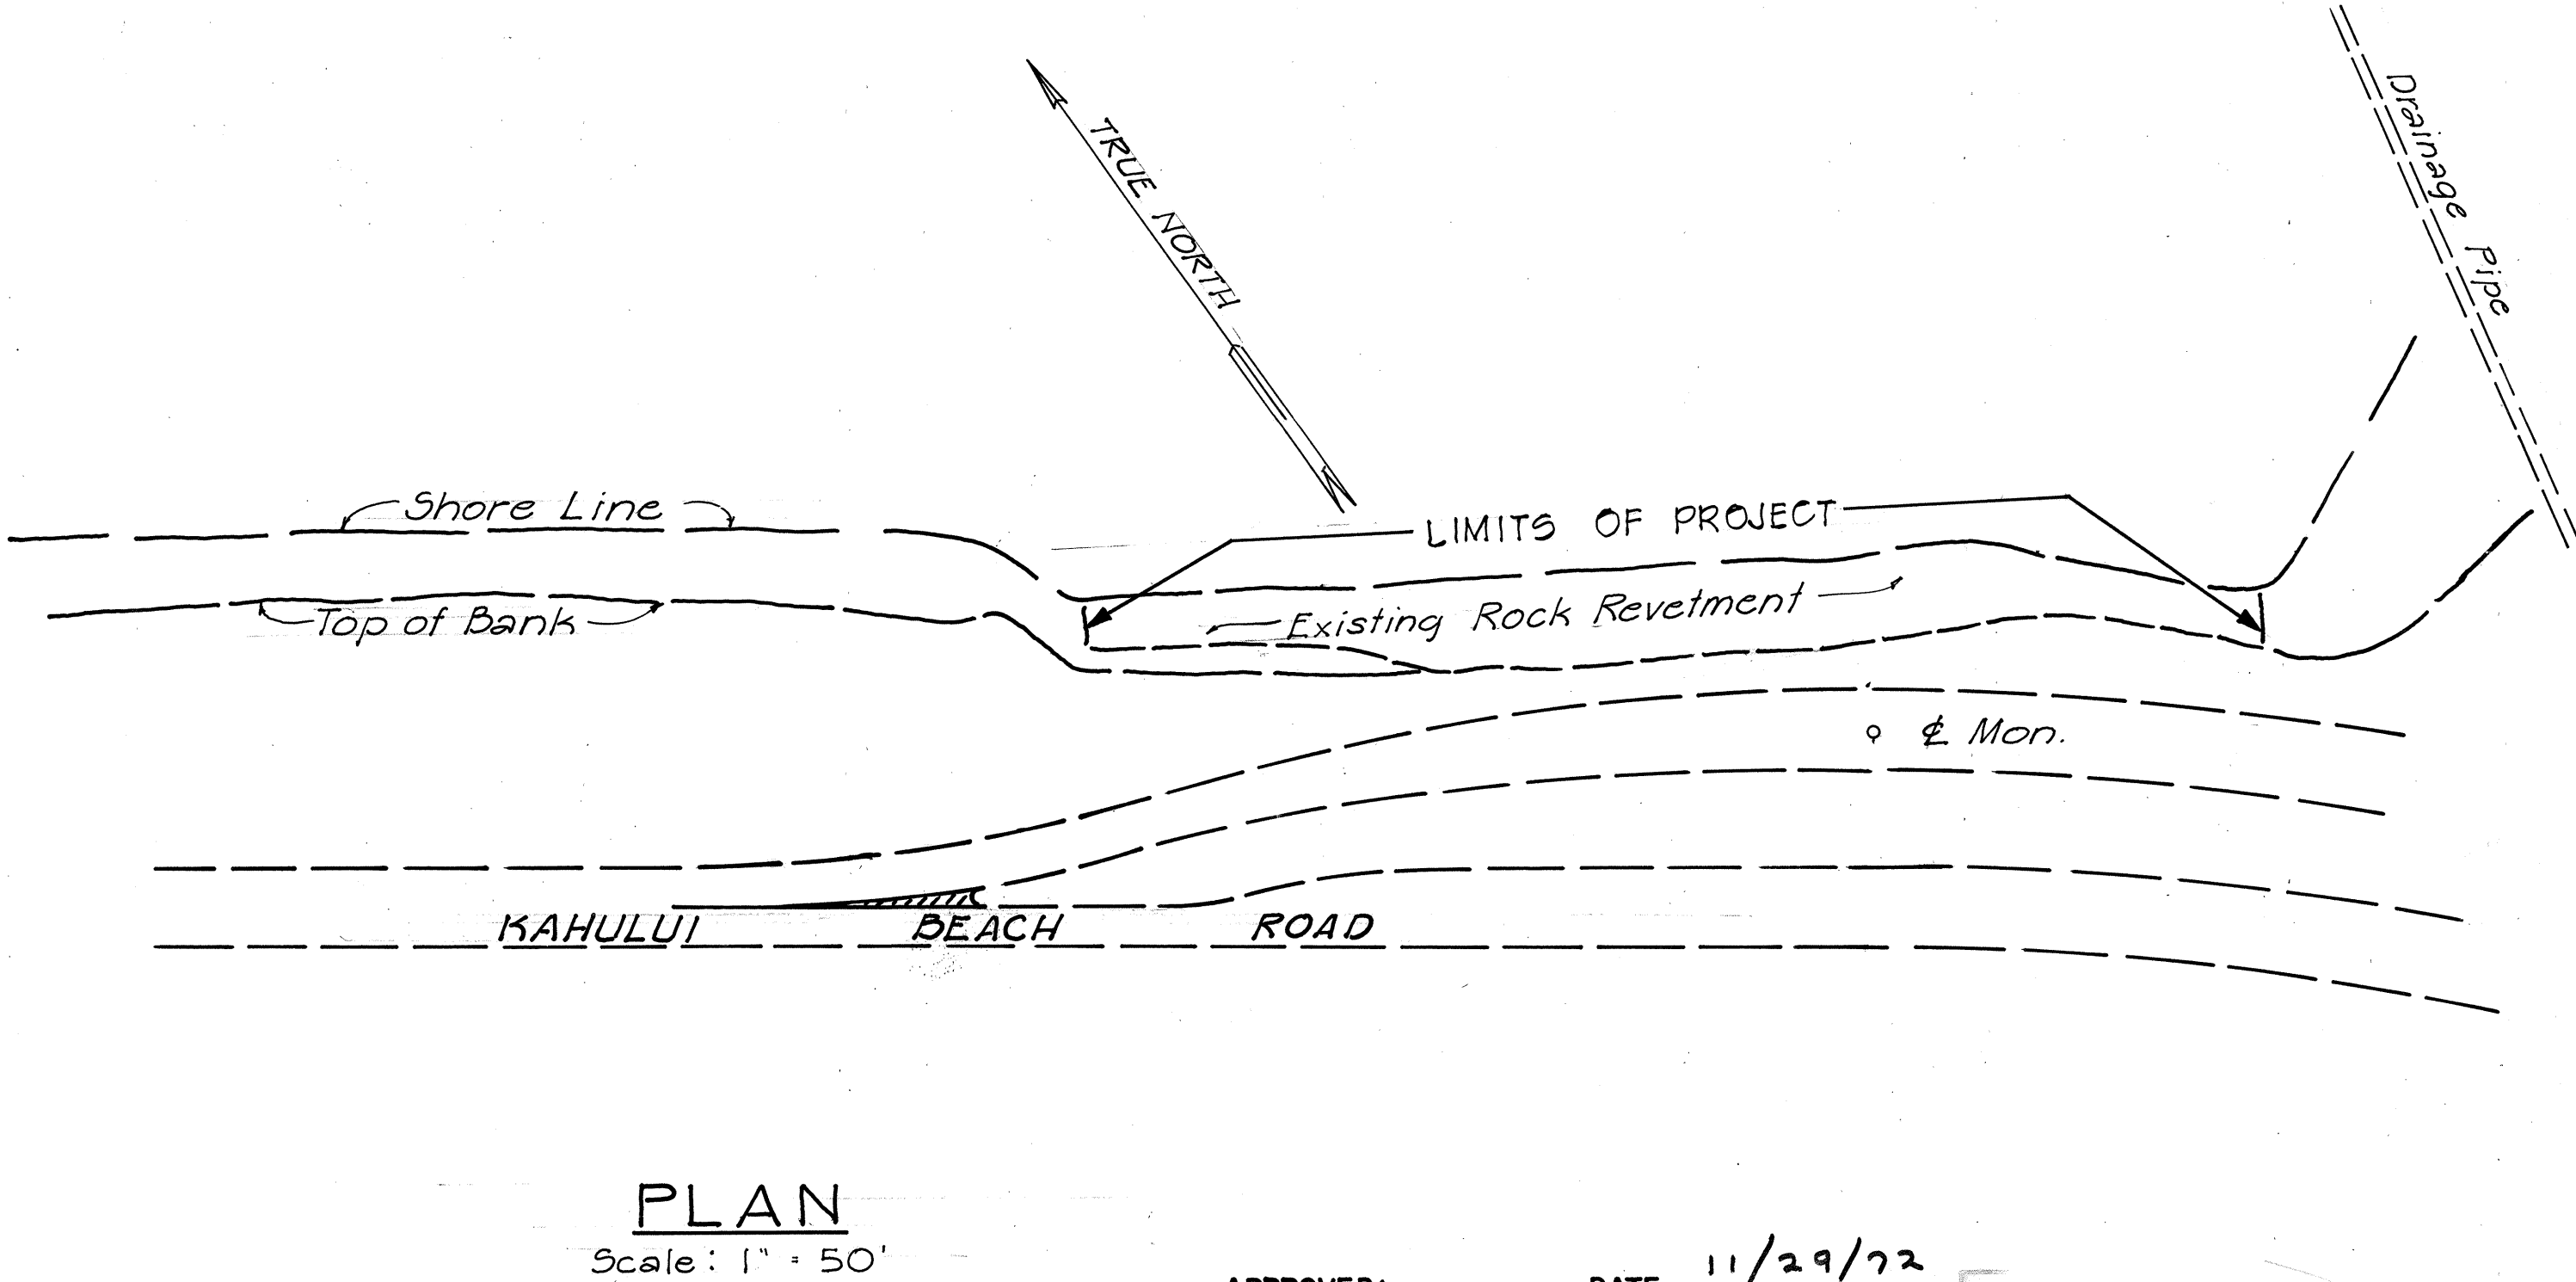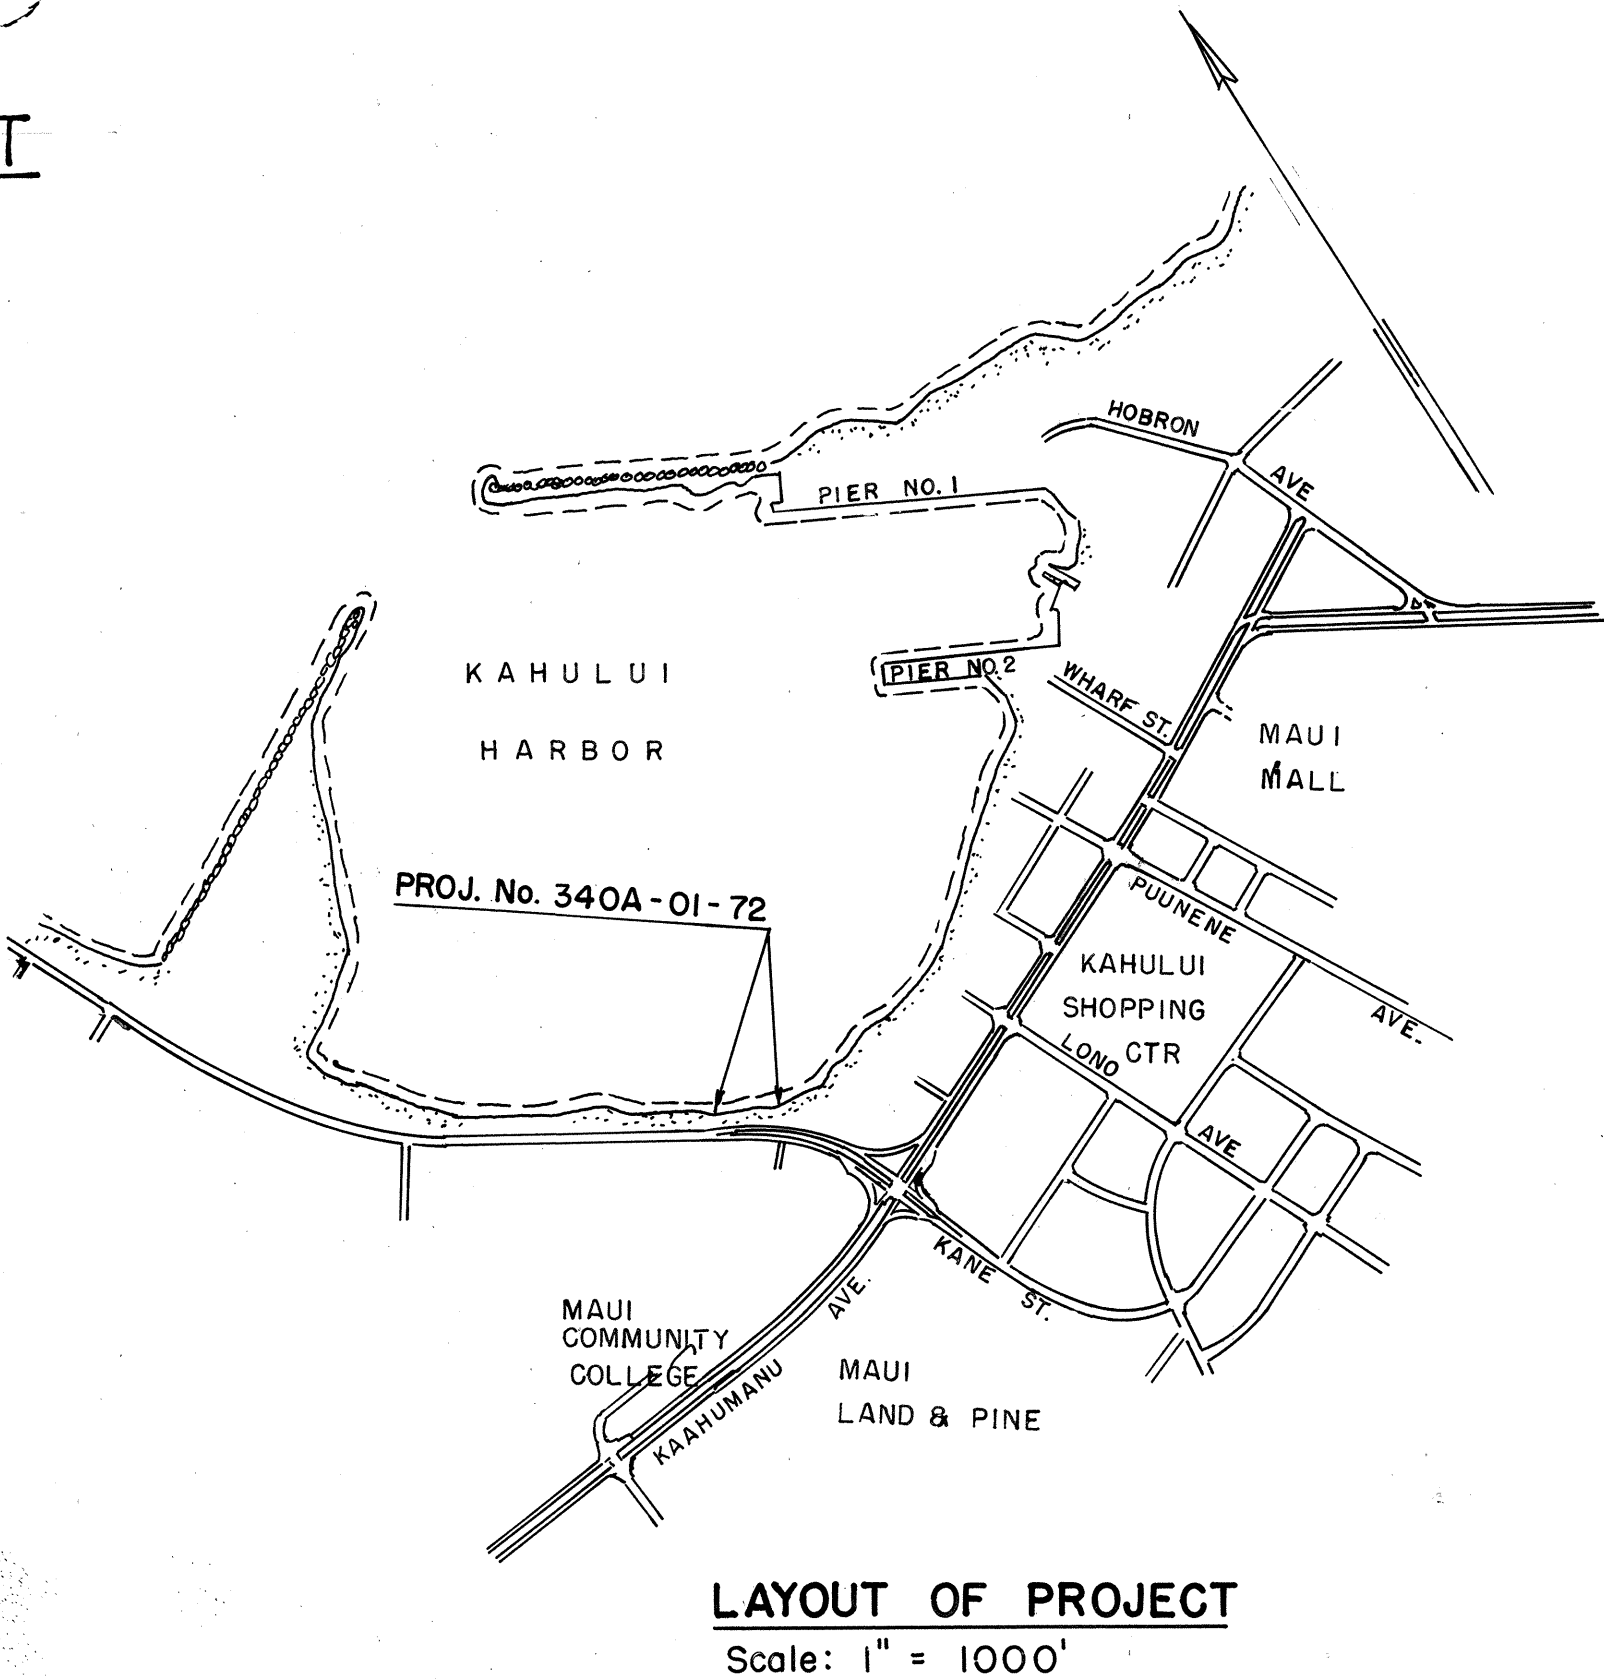

PLAN

Scale: 1" = 50'

APPROVED: DATE 11/29/72

for E. Alvey Wright

DIRECTOR OF TRANSPORTATION

DESIGNED BY: MAUI DISTRICT OFFICE

STATE HIGHWAYS DIVISION

DATE: SEPT. 1972

P.S. & E. BY: Ronold F. Tsuzuki

PHONE: 548-2456

DATE: October, 1972

DD-A-3-6