



FED. ROAD DIST. NO.	STATE	PROJ. NO.	FISCAL YEAR	SHEET NO.	TOTAL SHEETS
HAWAII	HAW.	3400AB-01-79M	1979	2	14

GENERAL NOTES


1. Prior to paving or resurfacing, the existing surface shall be cleaned as described in Section 310 of the Standard Specifications. All existing raised pavement markers shall be removed. Payment shall be considered incidental to A.C. Pavement, Mix V Item No. 401.0500.
2. All holes, cracks and large depressions shall be filled and compacted with A.C. Mix V prior to resurfacing. Payment shall be incidental to A.C. Pavement, Mix V, Item No. 401.0500.
3. Smooth riding conditions shall be constructed at the beginning and the end of the project, all connecting approaches, at extra widening, and as directed by the Engineer.
4. The A.C. Pavement shall be 1 1/4" unless otherwise directed by the Engineer.
5. The contractor's attention is directed to Sub-Section 104.04 of the Standard Specifications concerning the maintenance of traffic.
6. All centerline monuments, water valve boxes, and manhole shall be adjusted as shown on the plan. Payment shall be in accordance with respective contract items.
7. The Contractor's attention is directed to Subsection 107.13-Public Convenience and Safety, of the Special Provisions.

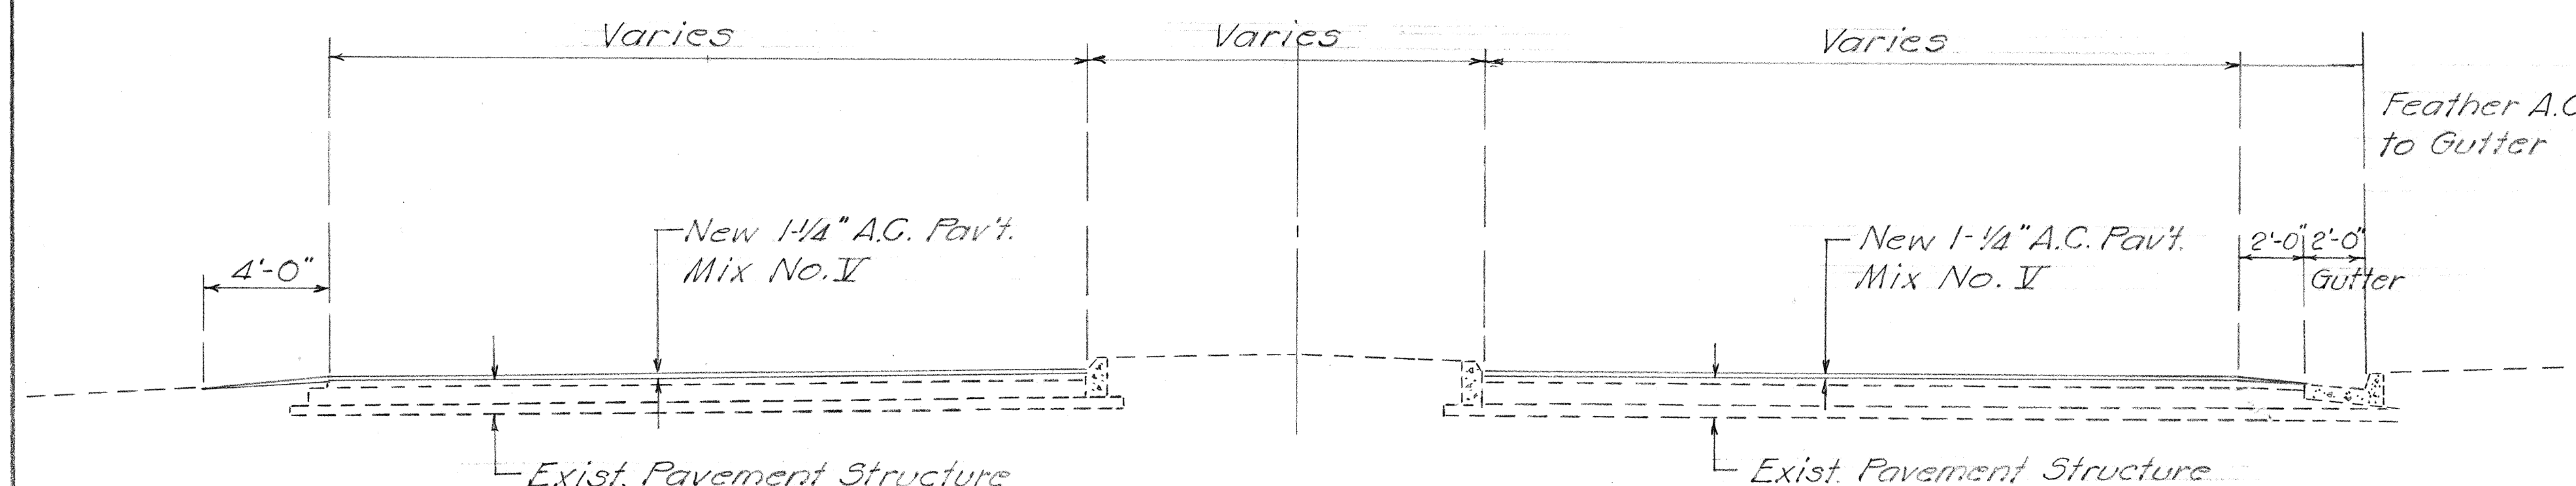


**TYPICAL SECTION
DIVIDED HIGHWAY**
STA. 158+00 to 171+75
Scale: 1/4" = 1'-0"

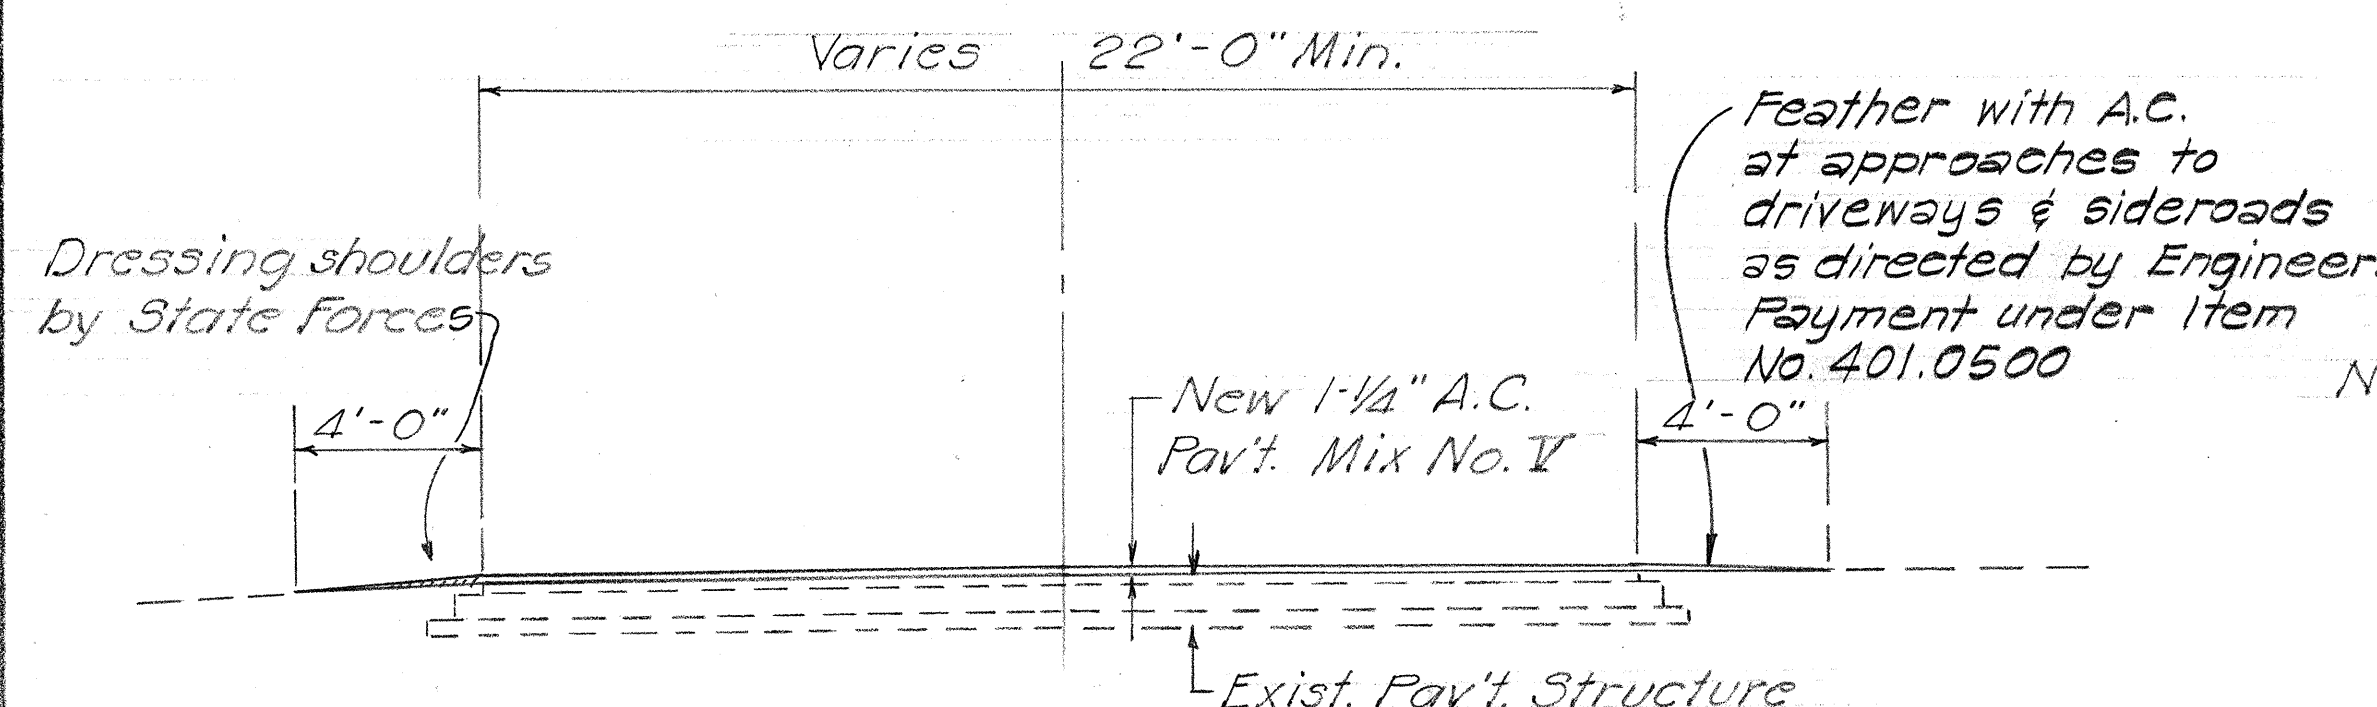


**TYPICAL SECTION
STA. 0+00 To 158+00**
Scale: 1/4" = 1'-0"

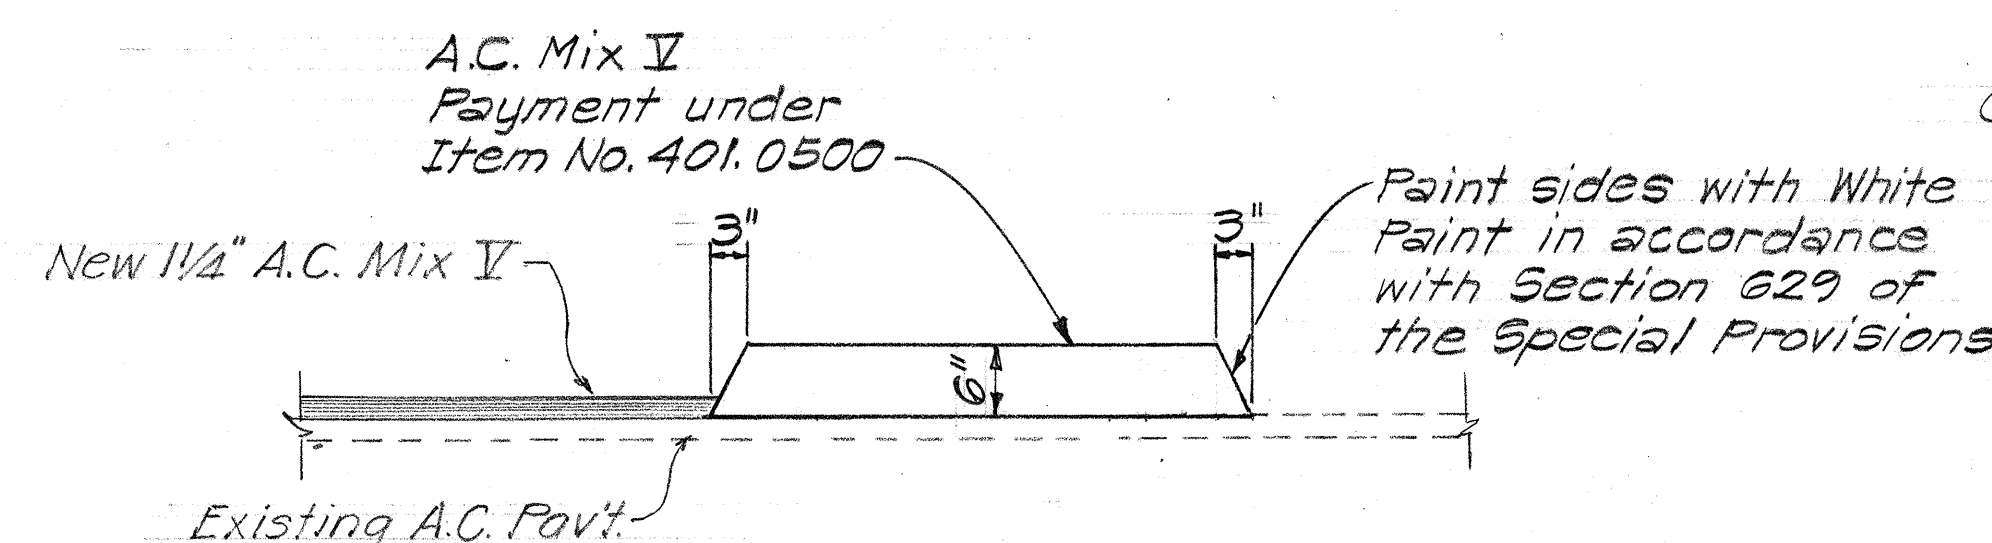


DETAIL OF RAISED A.C. ISLAND
SEE SHEET NO. 4 FOR LOCATION
Scale: 3/4" = 1'-0"

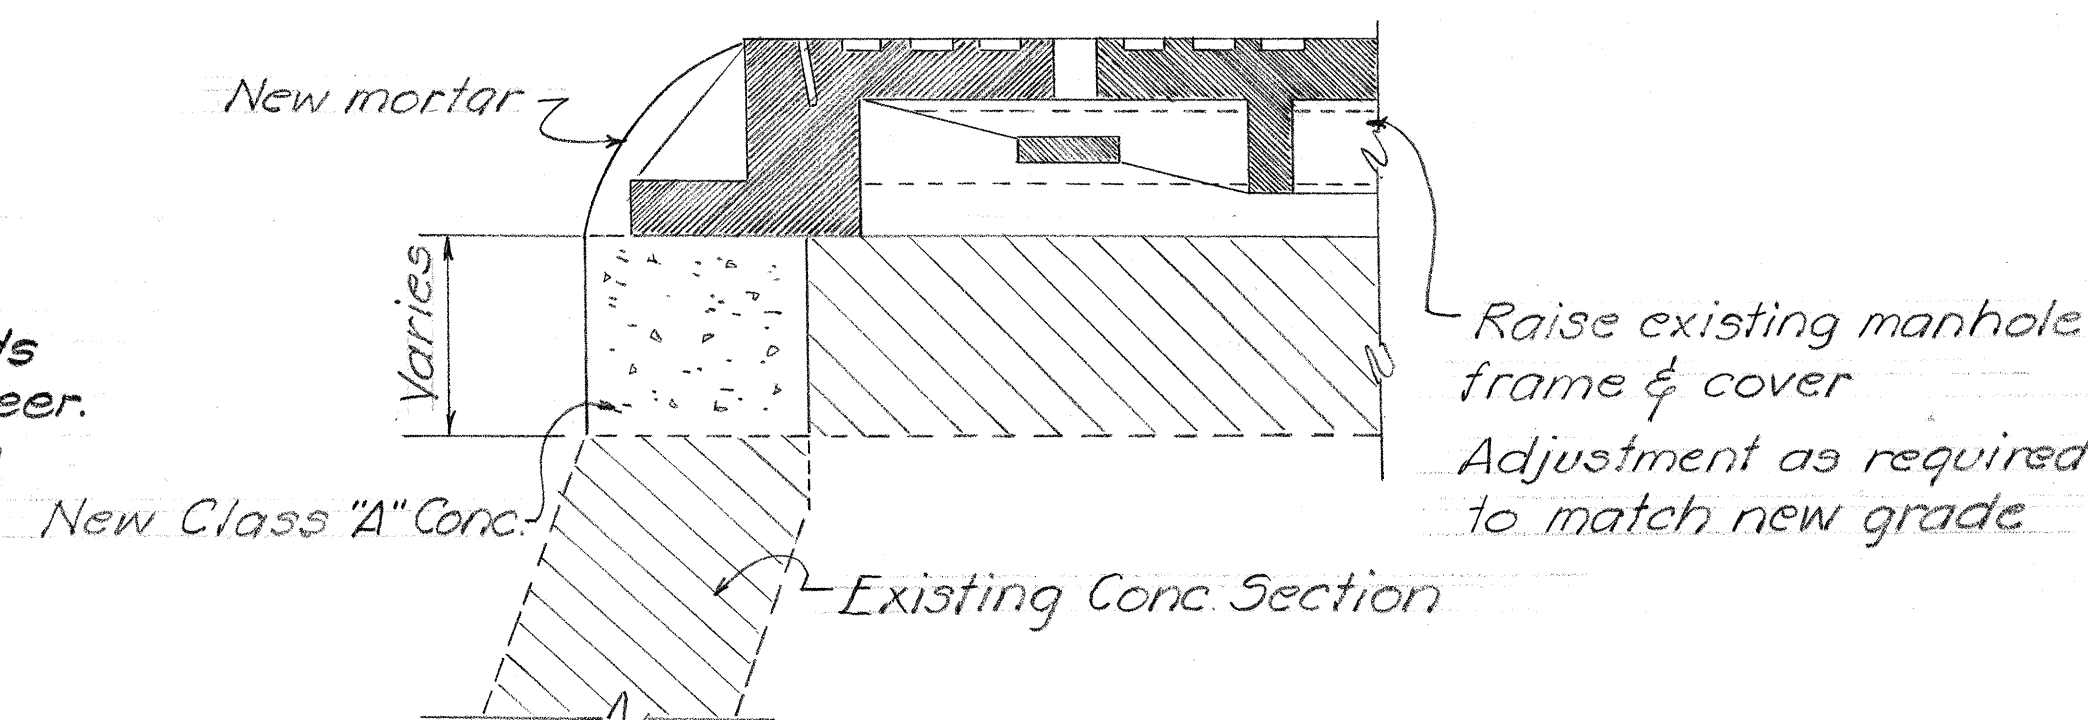


TYPICAL ADJUSTED MANHOLE
Not to Scale

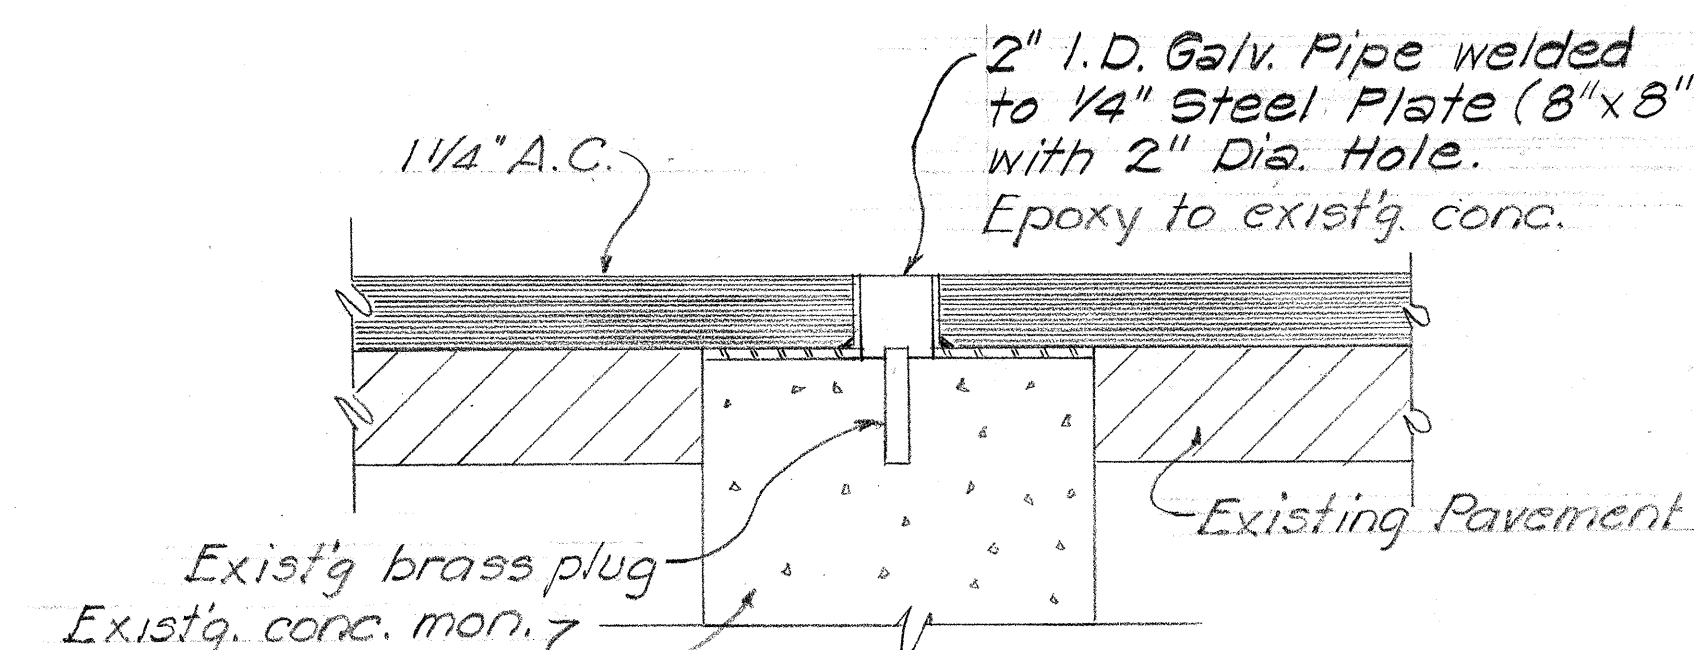

ADJUSTED SURVEY MONUMENT
Scale: 3" = 1'-0"

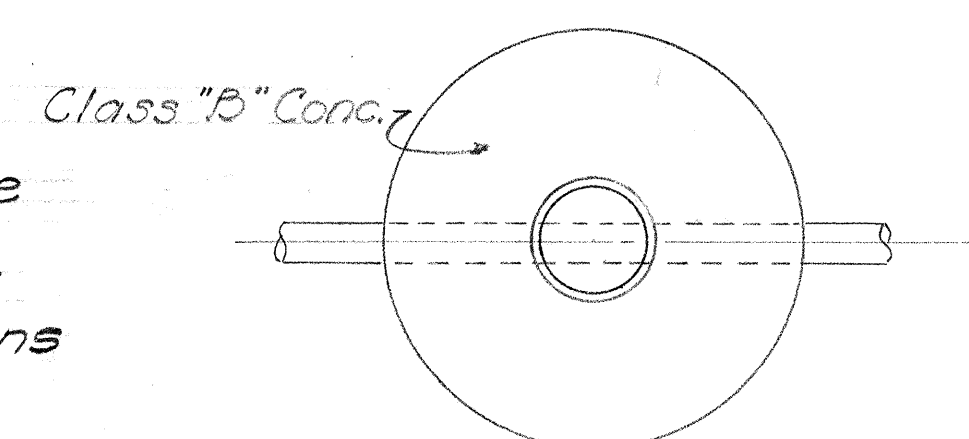

PLAN

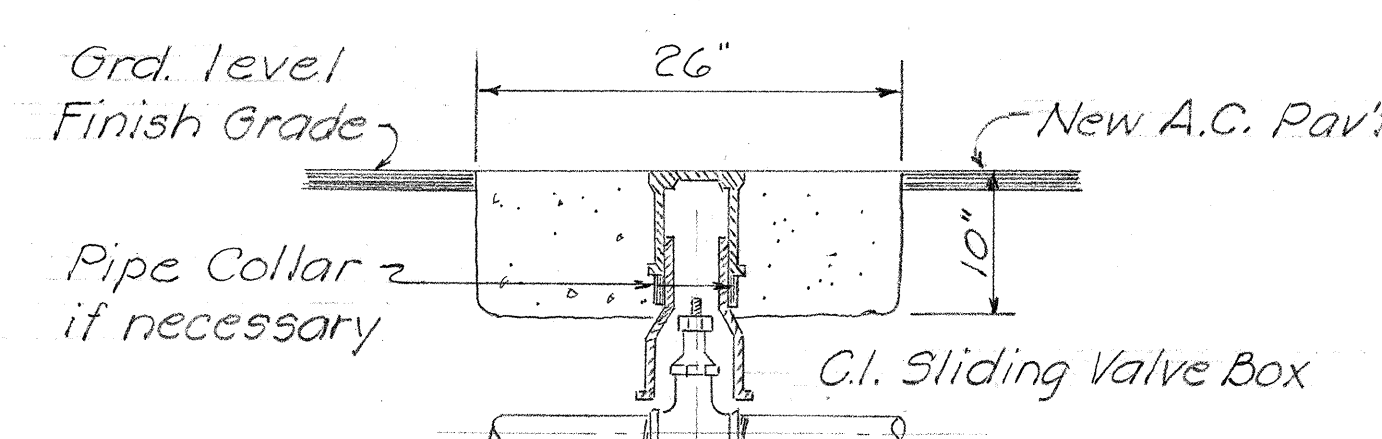

SECTION

ADJUSTED WATER VALVE BOX
Not to Scale

STATE OF HAWAII
DEPARTMENT OF TRANSPORTATION
LAND TRANSPORTATION FACILITIES DIVISION
TYPICALS
RESURFACING KAHULUI AND
WAIHEHU BEACH ROADS
Kaahumanu Avenue To
Paukukalo (Hawaiian Homes)
PROJECT No. 3400AB-01-79M
Scale: As Shown Date: July, 1978
SHEET No. 1 OF 1 SHEETS