




FED. ROAD DIST. NO.	STATE	PROJ. NO.	FISCAL YEAR	SHEET NO.	TOTAL SHEETS
HAWAII	HAW.	3400A-01-88M	1988	3	7

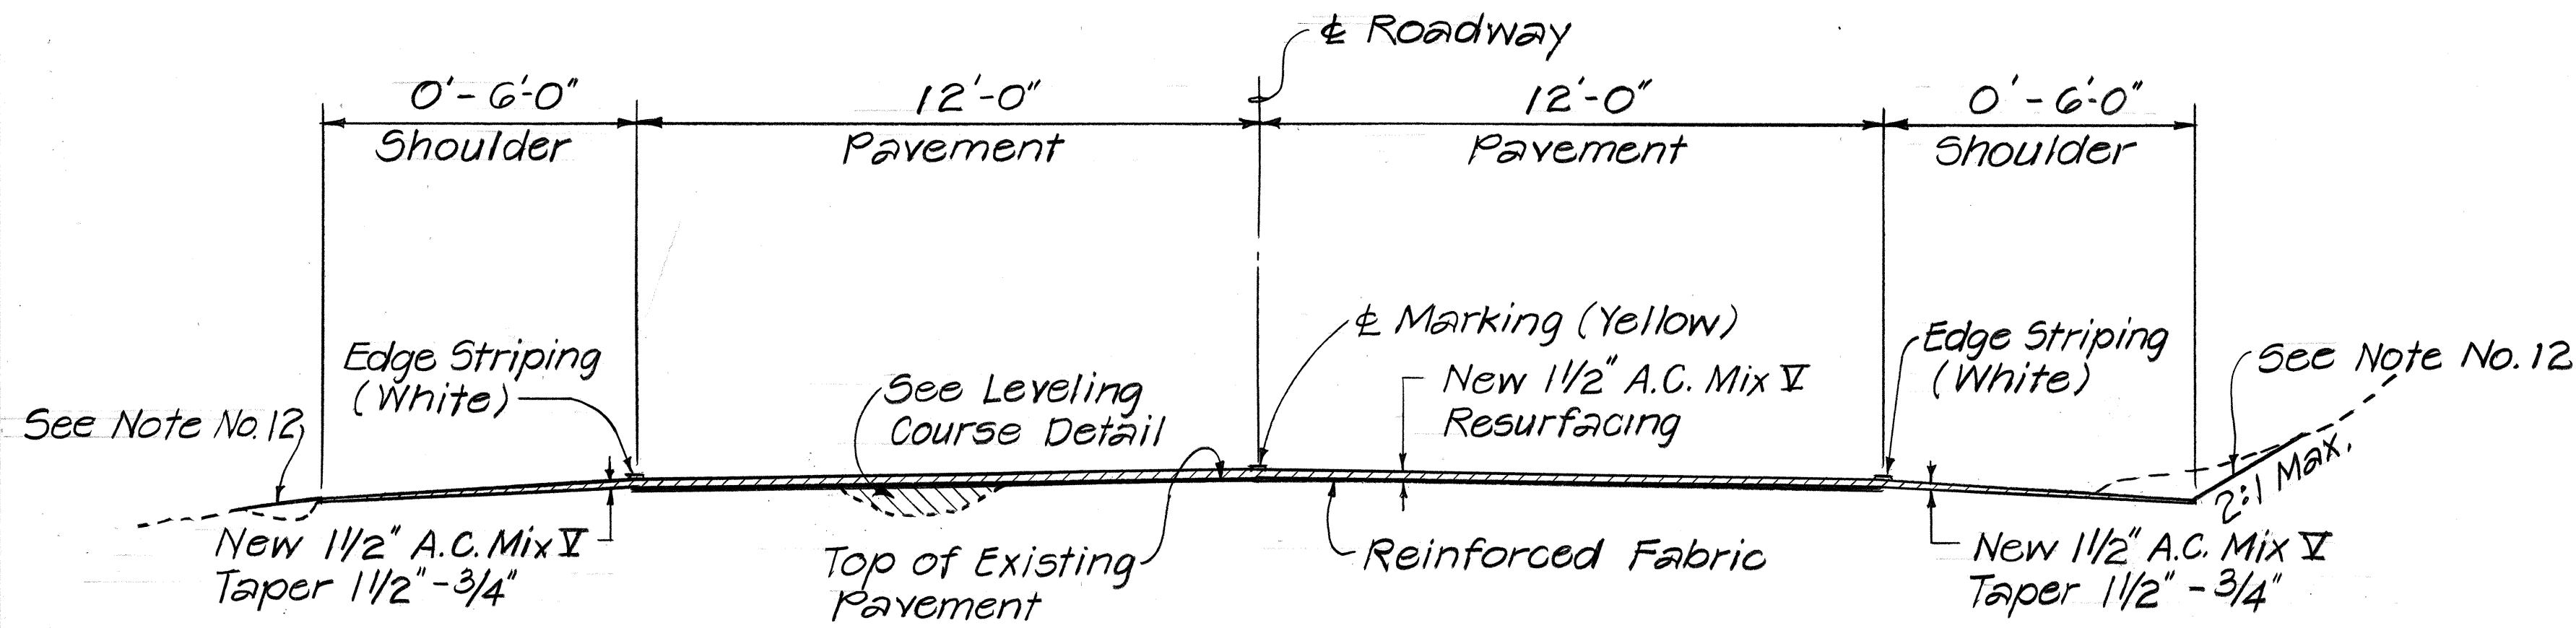


TYPICAL SECTION
Scale: 3/8" = 1'-0"

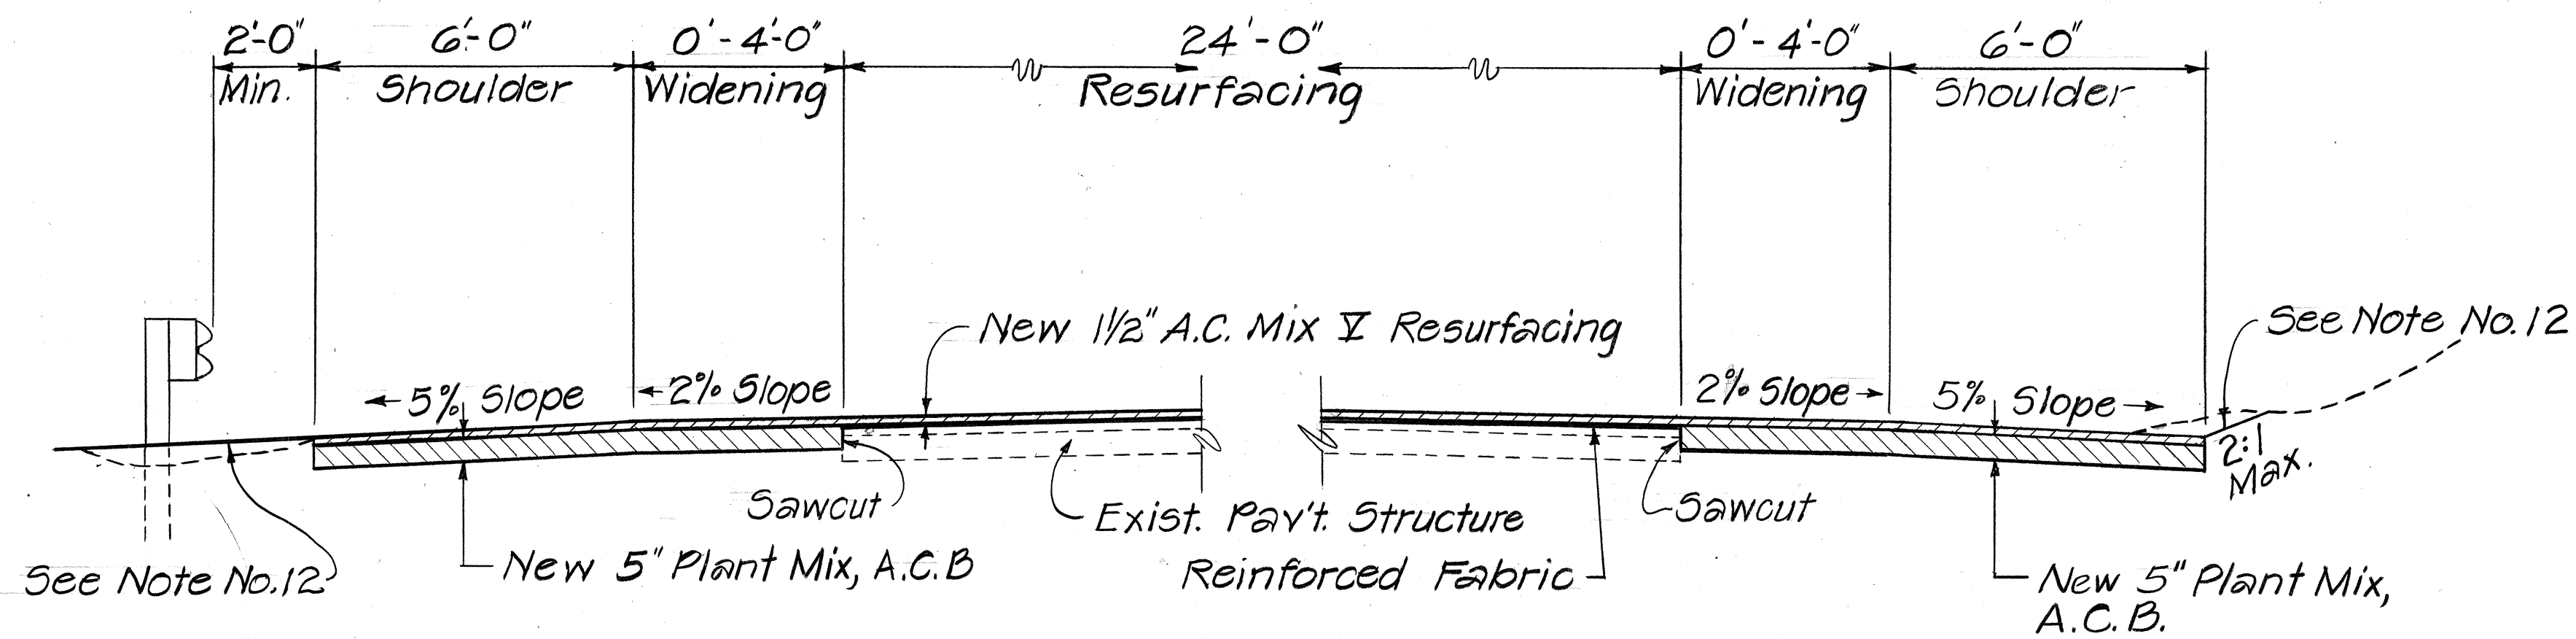

TYPICAL SECTION AT ROAD WIDENING
Scale: 3/8" = 1'-0"

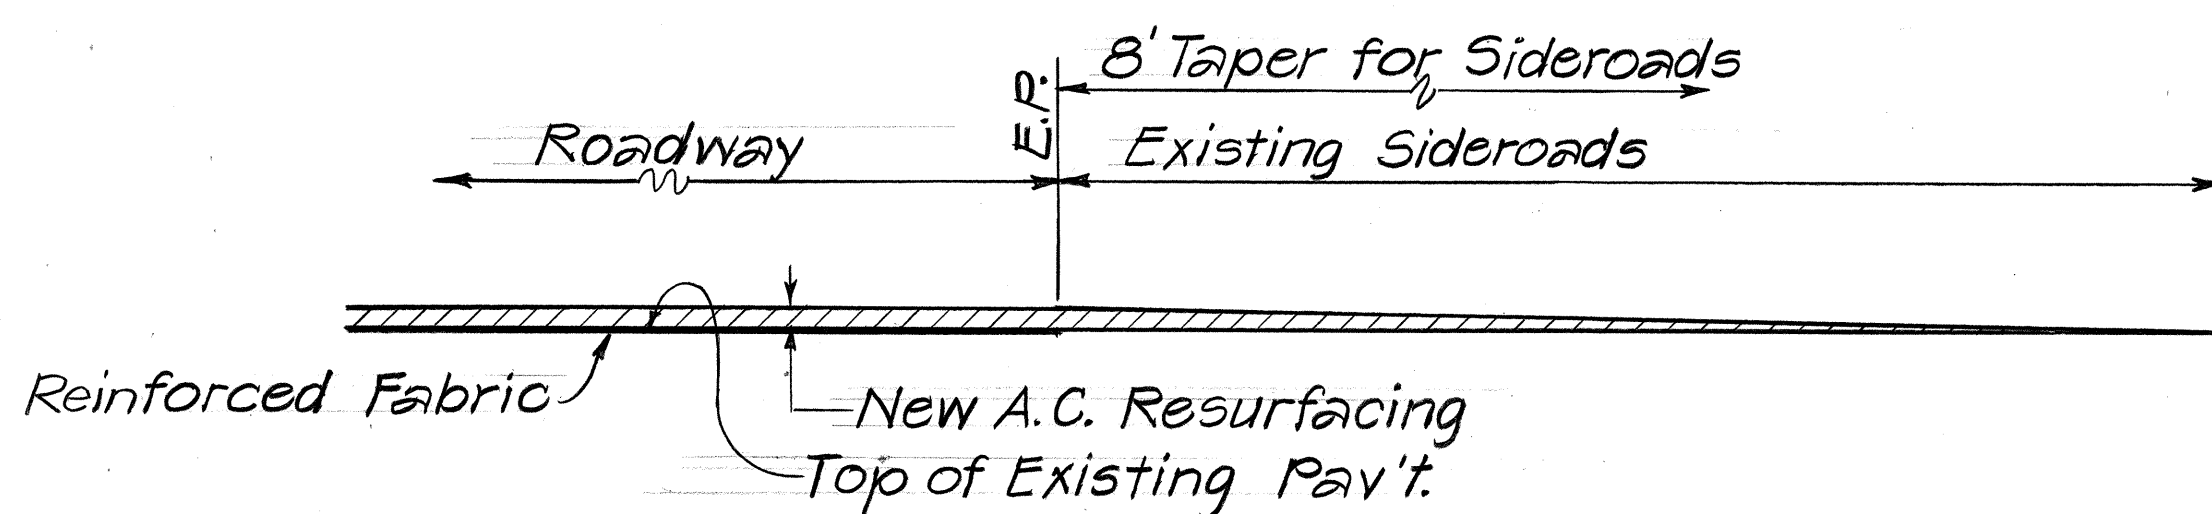


TYPICAL SECTION OF SIDEROAD CONNECTIONS
Scale: 3/8" = 1'-0"

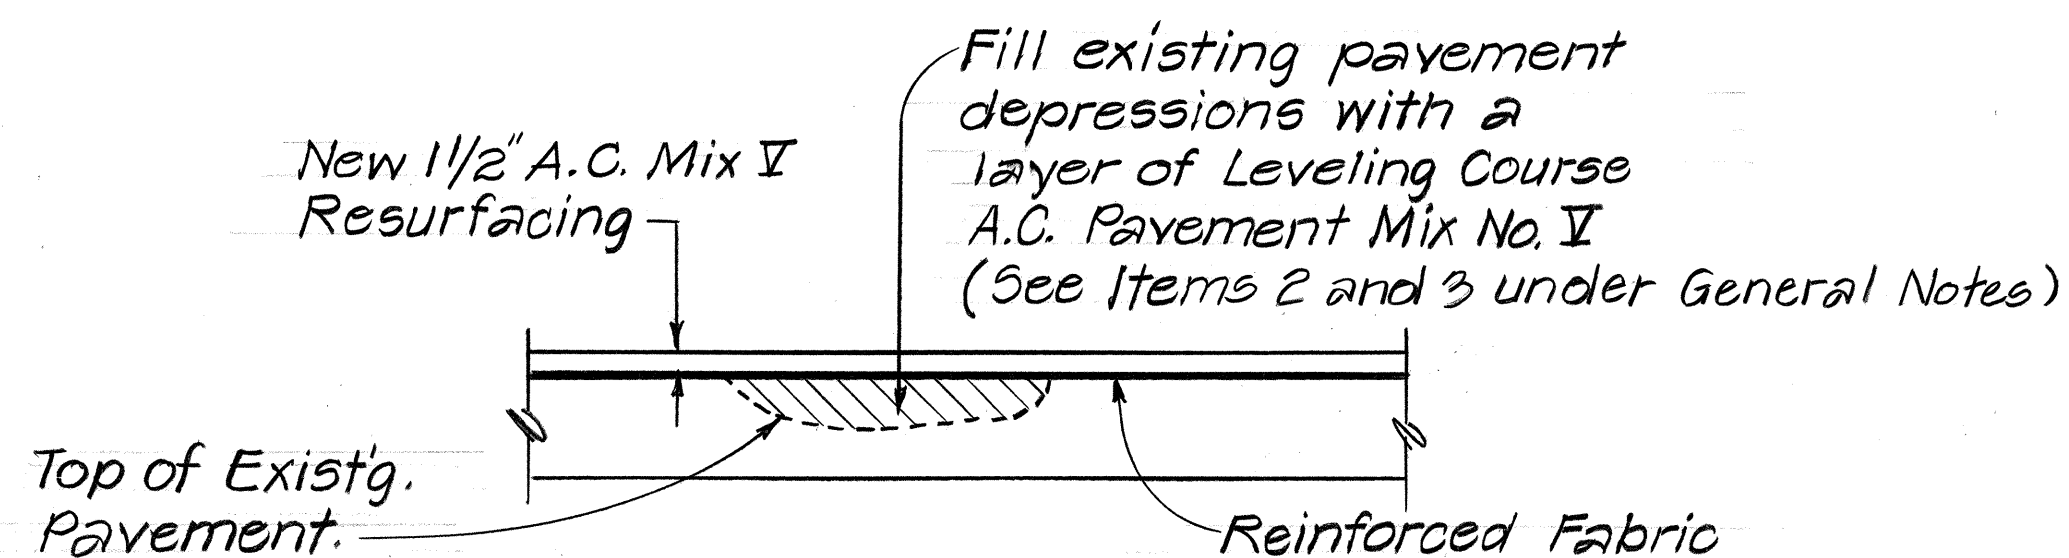

LEVELING COURSE DETAIL
Not to Scale

GENERAL NOTES

1. This Project begins at Kahekili Highway and proceeds in a southerly direction ending approximately 450 feet south of Kealii Drive. Improvements consist of resurfacing, installing reinforcing fabric, road widening for left turn lanes, guard rails, installing pavement markers and striping.
2. Prior to placing leveling course or resurfacing, the existing surface shall be cleaned as described in Section 310 of the Standard Specifications and as amended. Payment shall be considered incidental to Item No. 401.0500, A.C. Pavement Mix No. V.
3. All holes, cracks and large depression shall be filled, leveled and compacted with A.C. Pavement, Mix No. V prior to laying of reinforcing fabric directed by the Engineer. Payment shall be made under Item No. 401.0500, A.C. Pavement, Mix No. V.
4. In general, the total A.C. overlay thickness shall be 1 1/2 inches unless otherwise directed by the Engineer.
5. Smooth riding connections shall be constructed at the beginning and end of the project, at all connecting approaches, and at extra widening as directed by the Engineer. Payment for this work shall be made under Item No. 401.0500, A.C. Pavement, Mix No. V.
6. The Contractor's attention is directed to Sub-Section 104.04 and Section 645 of the Standard Specifications and Section 645 of the Special Provisions concerning Maintenance of Traffic and Traffic Control.
7. The Contractor shall construct tapers at sideroads as shown on the plans, unless otherwise directed by the Engineer. Payment for this work shall be made under Item No. 401.0500, A.C. Pavement, Mix No. V.
8. Before resurfacing, the Contractor shall remove and dispose of existing Raised Pavement Markers. This work shall be considered incidental to Item No. 401.0500, A.C. Pavement, Mix No. V.
9. The Contractor shall reference all existing pavement markings prior to resurfacing. Final placement of the new pavement markings shall be as approved by the Engineer. Payment for this shall be considered incidental to new pavement markers and striping. For installation of Pavement Markers and Striping, See Standard Detail DT 300.
10. The Contractor shall notify the State in writing, two weeks prior to starting paving operation.
11. Saw-Cut of existing pavement shall not be measured or paid for separately but shall be considered incidental to Asphalt Concrete Pavement, Mix V.
12. Shoulder dressing from edge of pavement shall be done by the Contractor and this work shall be incidental to Item No. 401.0500, A.C. Pavement, Mix No. V.
13. Details of Type C, Type D and Type H markers on Standard Plan Sheet TE-30 shall be deleted and replaced with details of Type CL, Type DL and Type HL markers as shown on this sheet. All references to Type C, Type D and Type H markers in the plans shall mean, Type CL, Type DL and Type HL markers.

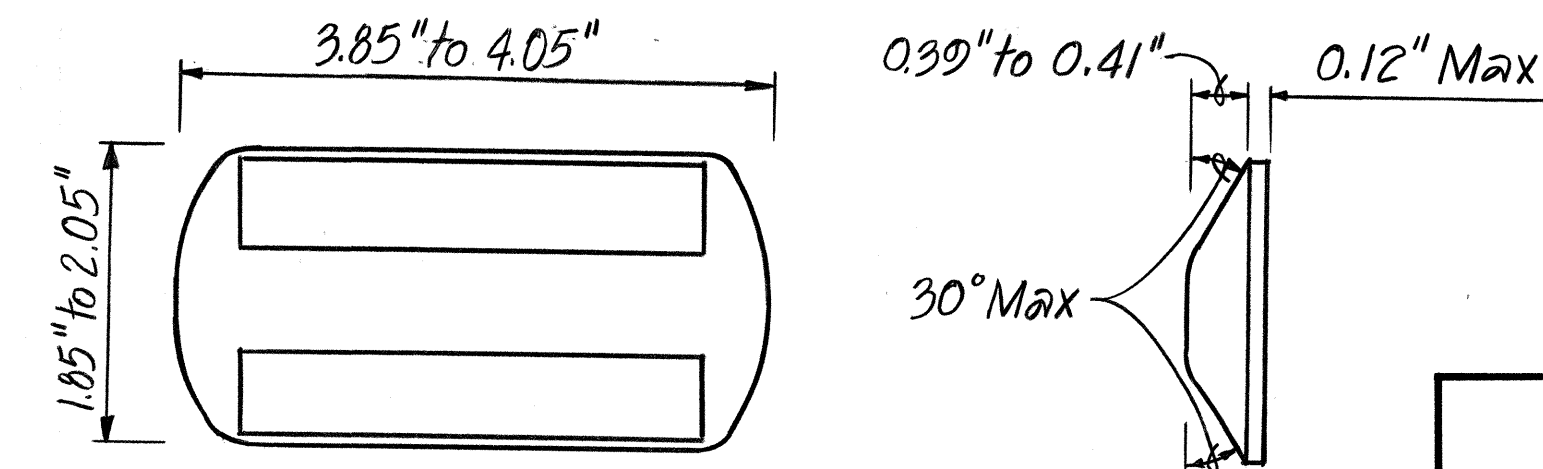

- TYPE CL Red-Clear Reflective Marker or
 TYPE DL Two-Way Yellow Reflective Marker or
 TYPE HL One-Way Yellow Reflective Marker
 Not to Scale

STATE OF HAWAII
 DEPARTMENT OF TRANSPORTATION
 HIGHWAYS DIVISION
**TYPICAL SECTIONS and
 GENERAL NOTES**
 WAIIEHU BEACH RD. RESURFACING
 KAHEKILI HIGHWAY TO KEALII DRIVE
 PROJ. NO. 3400A-01-88M
 SCALE: AS SHOWN DATE: MAR. 1988
 SHEET NO. 1 OF 1 SHEETS

DATE _____
 SURVEY PLOTTED BY _____
 DRAWN BY _____
 CHECKED BY _____
 ORIGINAL PLAN _____
 NOTE BOOK _____
 NO. _____