




FED. ROAD DIST. NO.	STATE	FED. AID PROJ. NO.	FISCAL YEAR	SHEET NO.	TOTAL SHEETS
HAWAII	HAW.	MG-3400(4)	1989	6	6

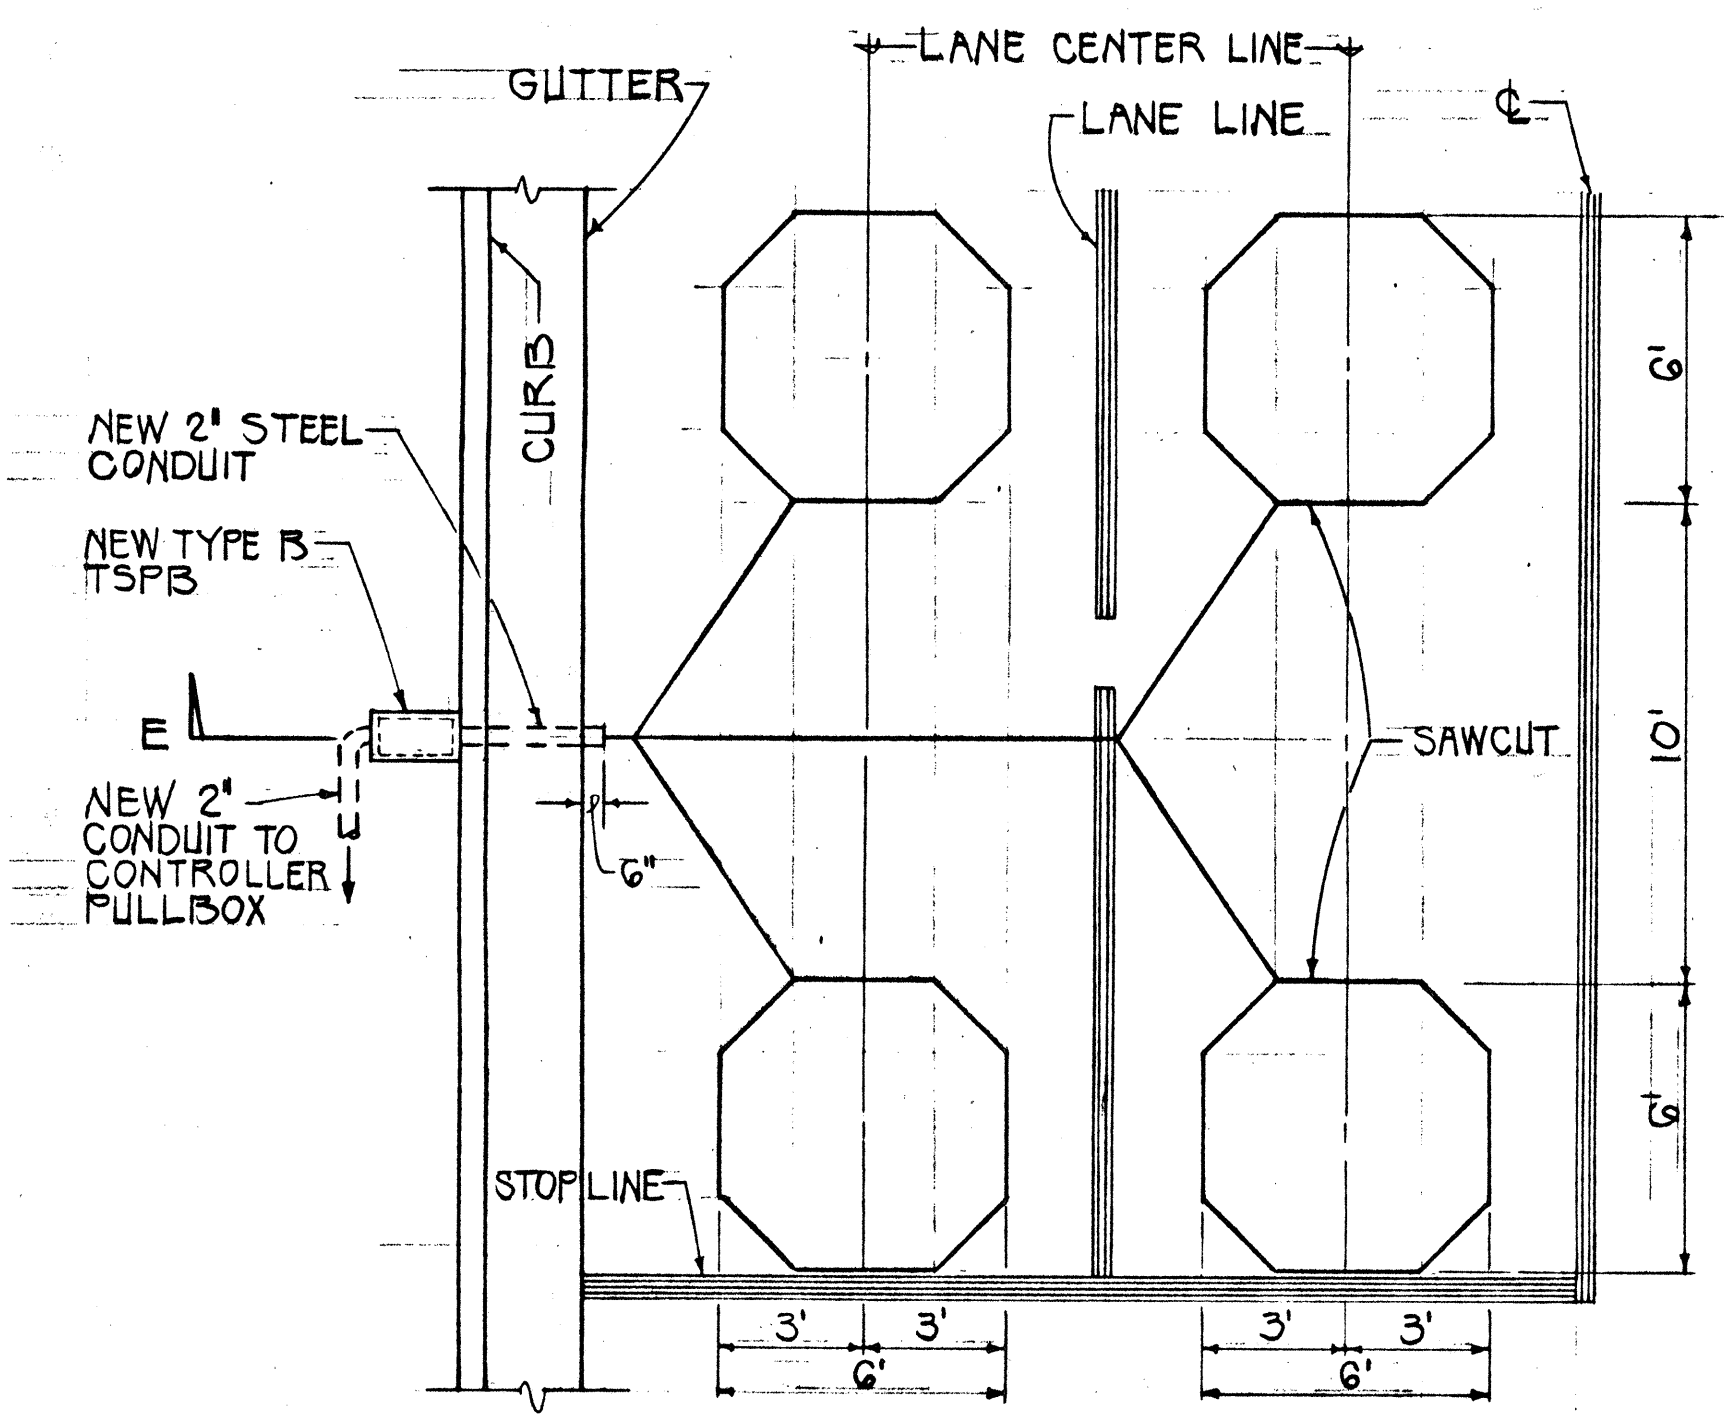

TYPICAL LAYOUT AT STOPLINES
SCALE: 1/4" = 1'-0"

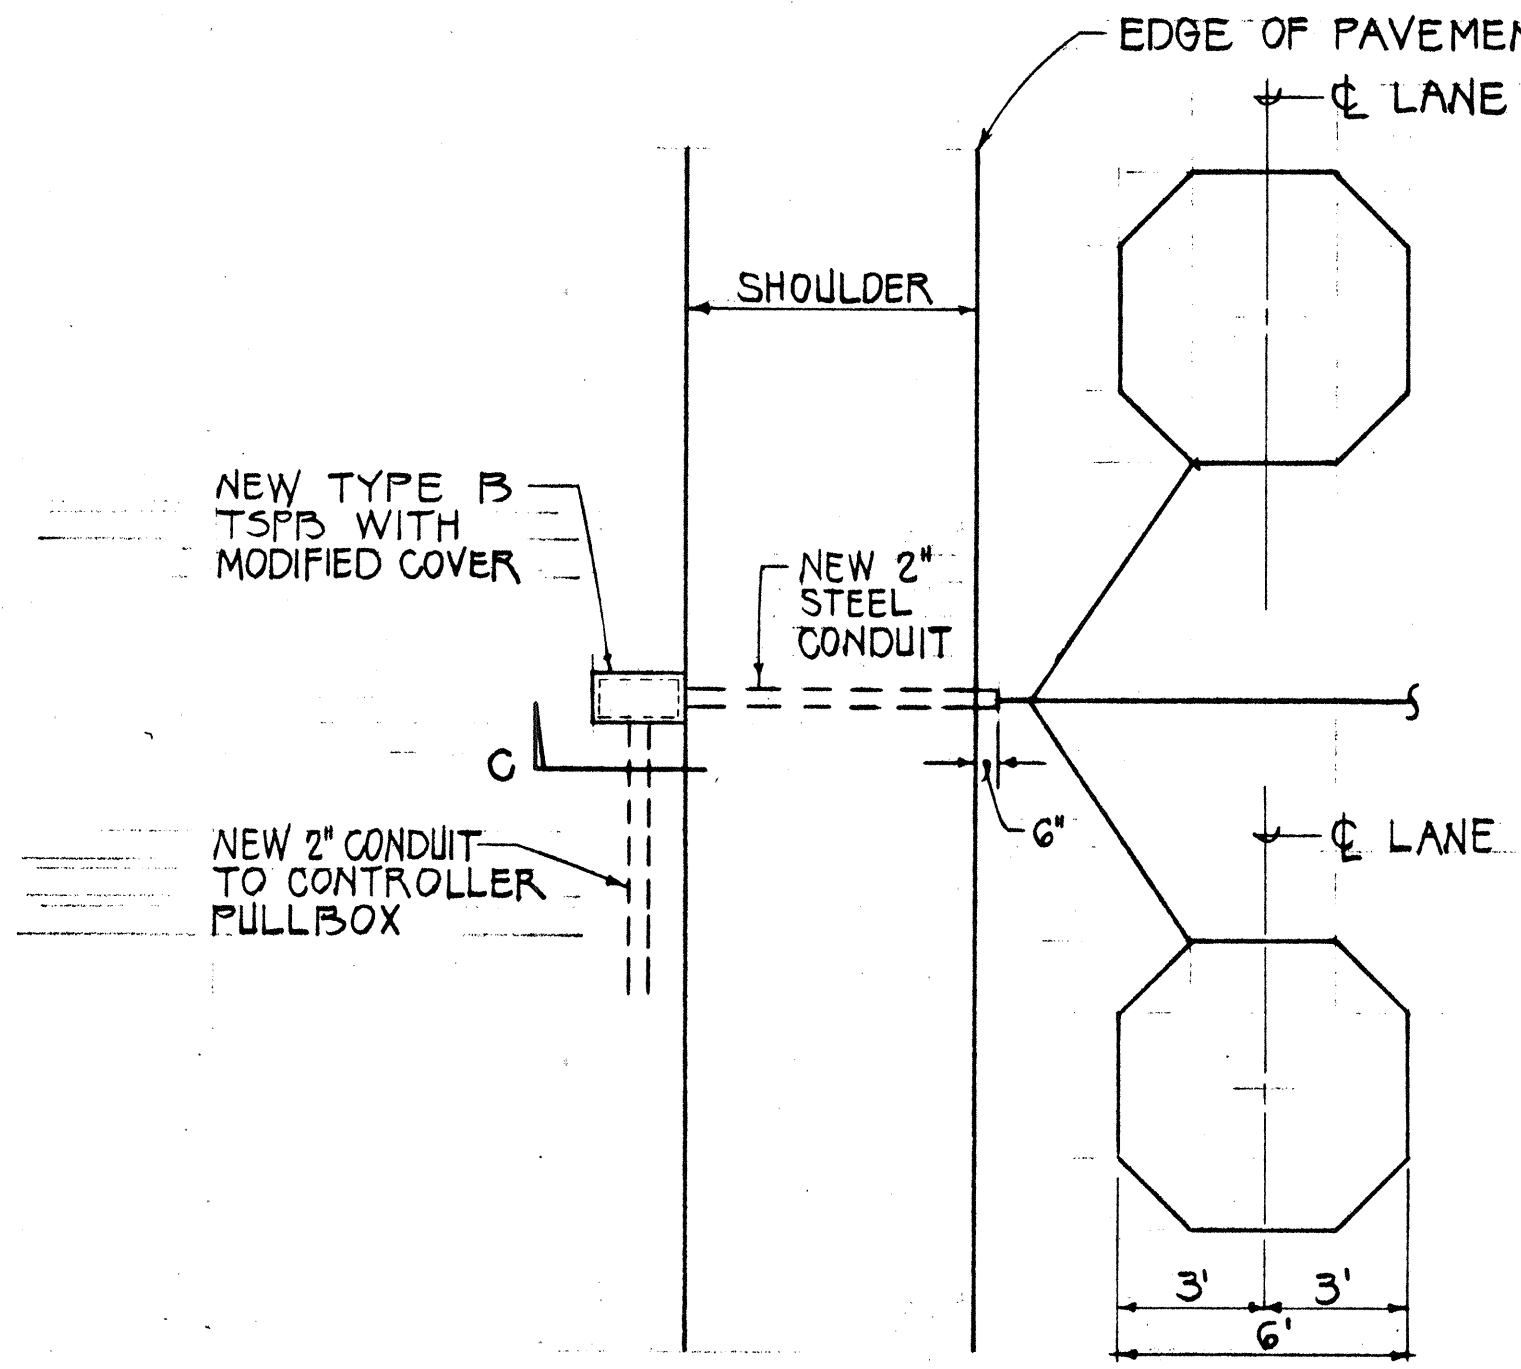


TYPICAL LAYOUT AT SHOULDER AREAS
SCALE: 1/4" = 1'-0"

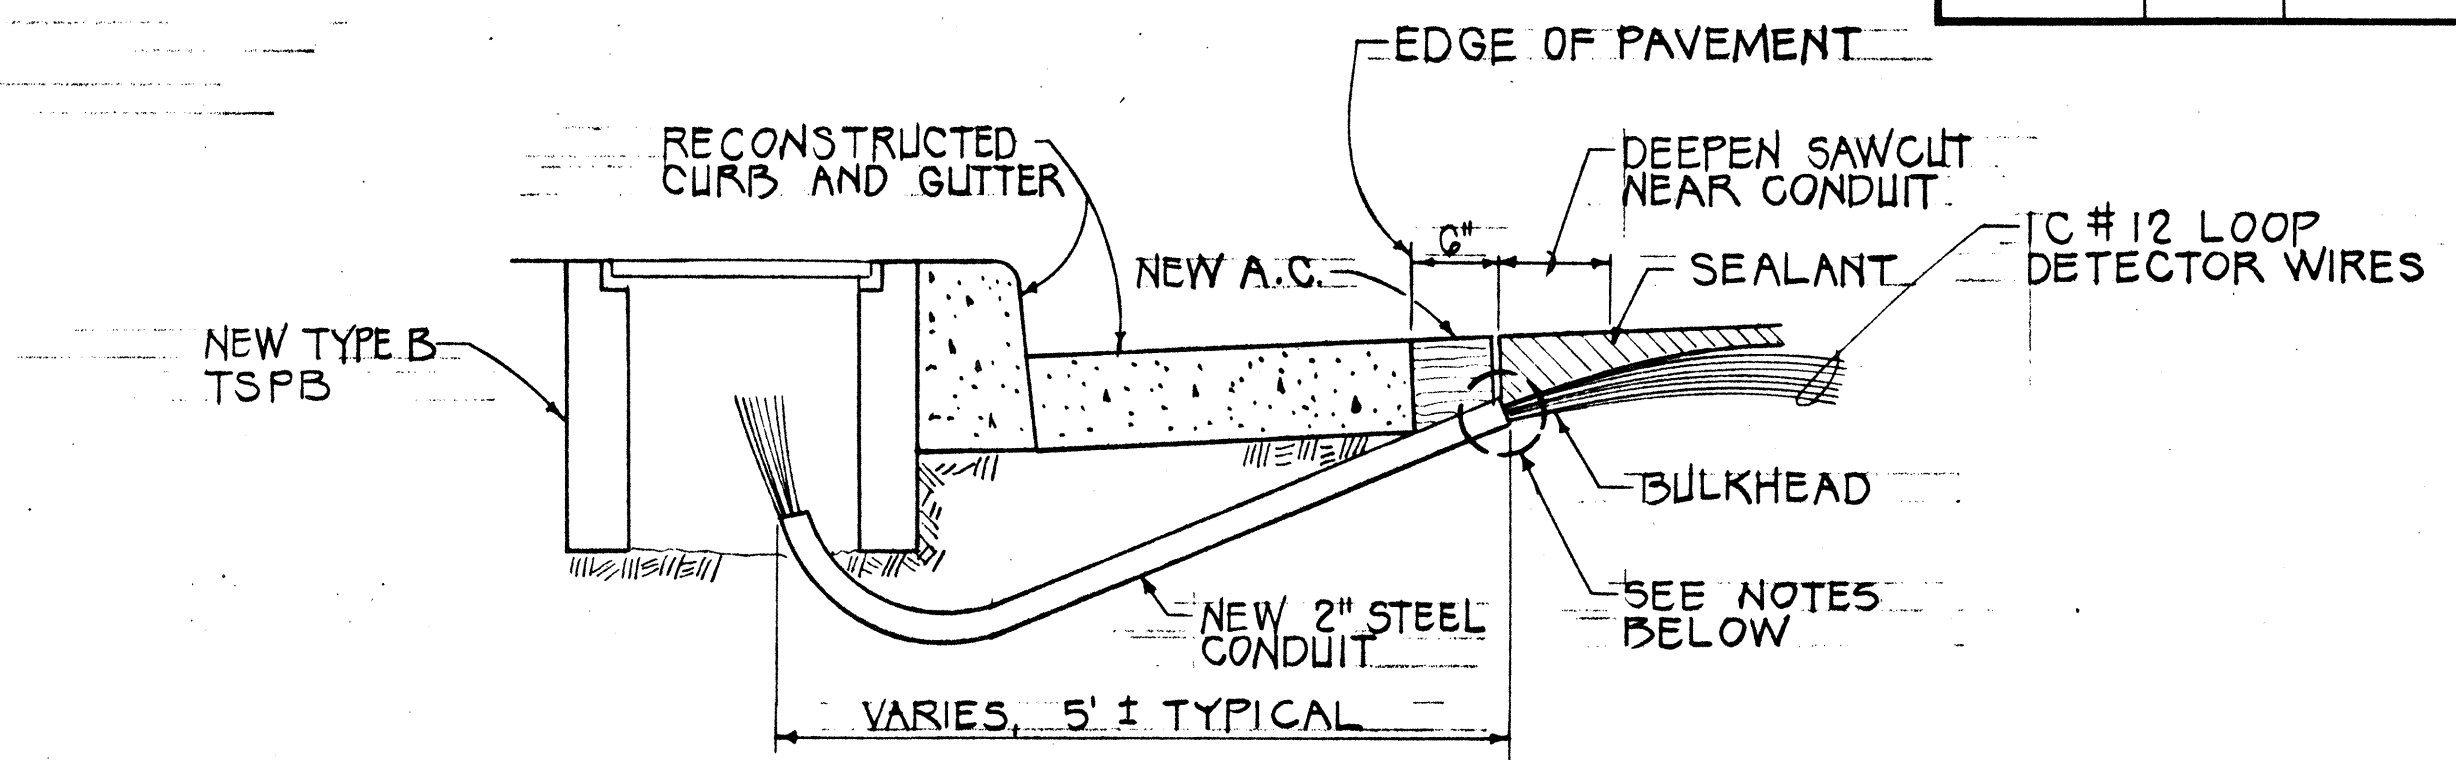


- NOTES:
1. SEAL ROADWAY END OF CONDUIT AFTER INSTALLATION OF CONDUCTORS.
 2. INSTALL BULKHEAD ACROSS CONDUIT TRENCH.
 3. PLACE APPROVED SEALANT IN SAWCUT.
 4. BACKFILL OVER CONDUIT WITH NEW A.C.
 5. RECONSTRUCT CURB AND GUTTER AS REQUIRED.


SECTION E
NOT TO SCALE

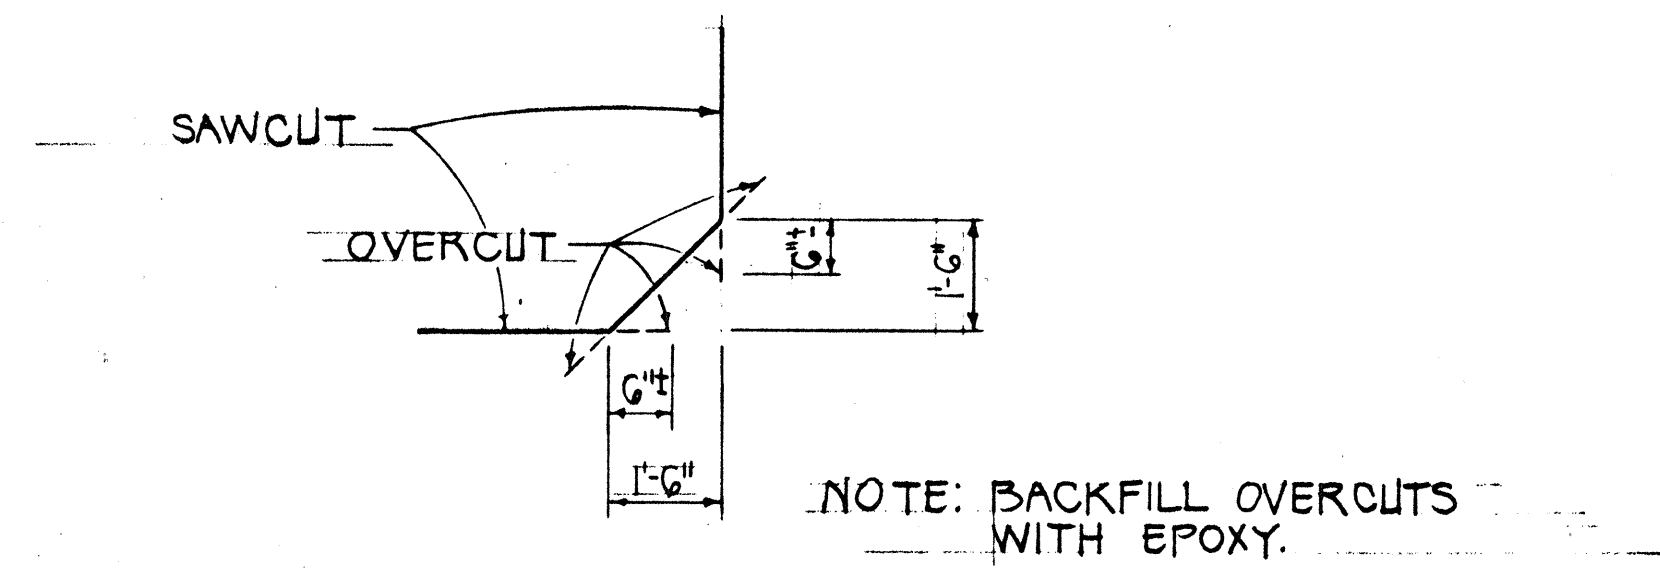


DETAIL OF SAWCUT AT CORNERS
NOT TO SCALE

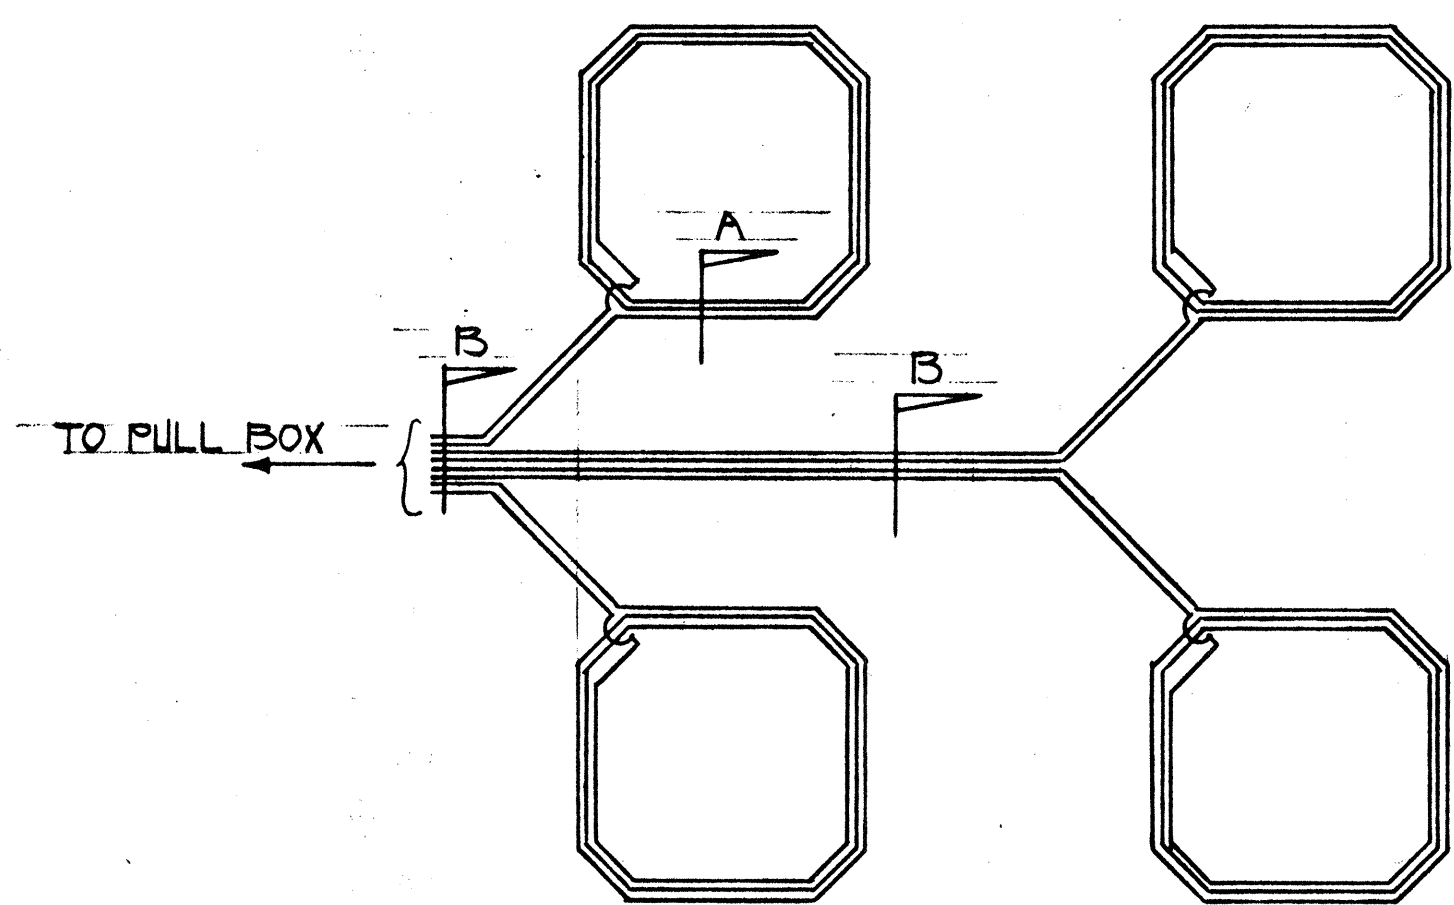

WIRING DIAGRAM
NOT TO SCALE

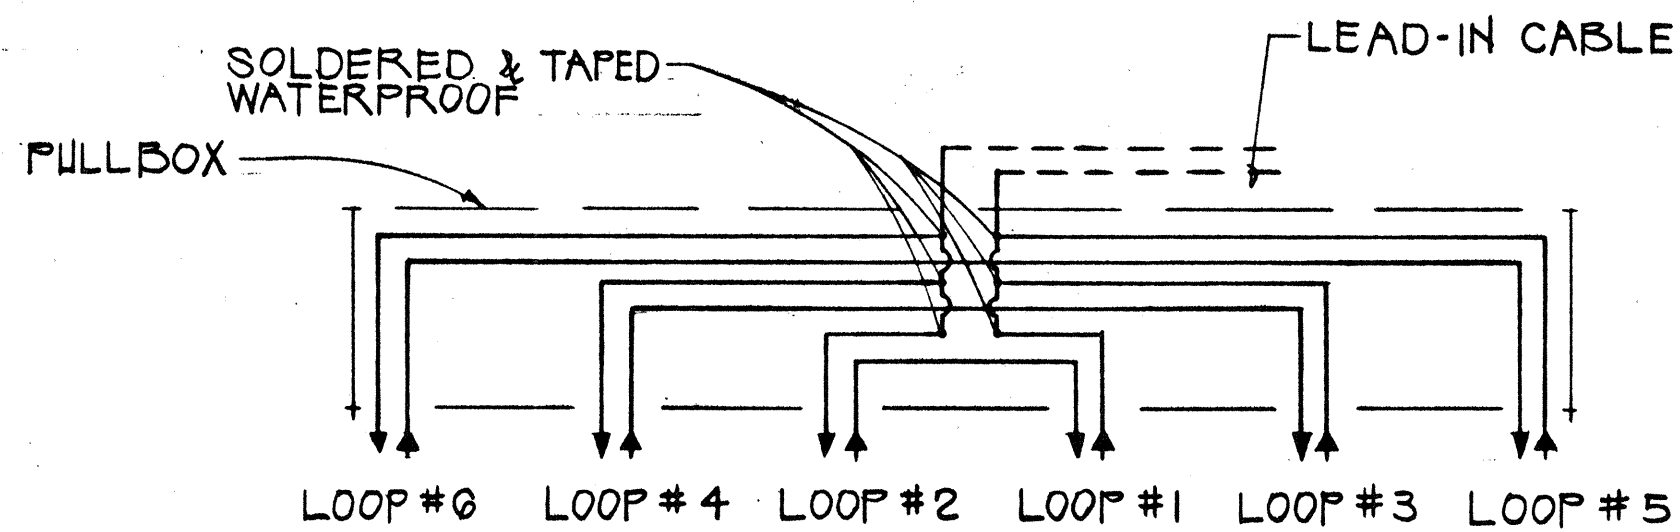

TYPICAL SERIES-PARALLEL LOOP CONNECTION

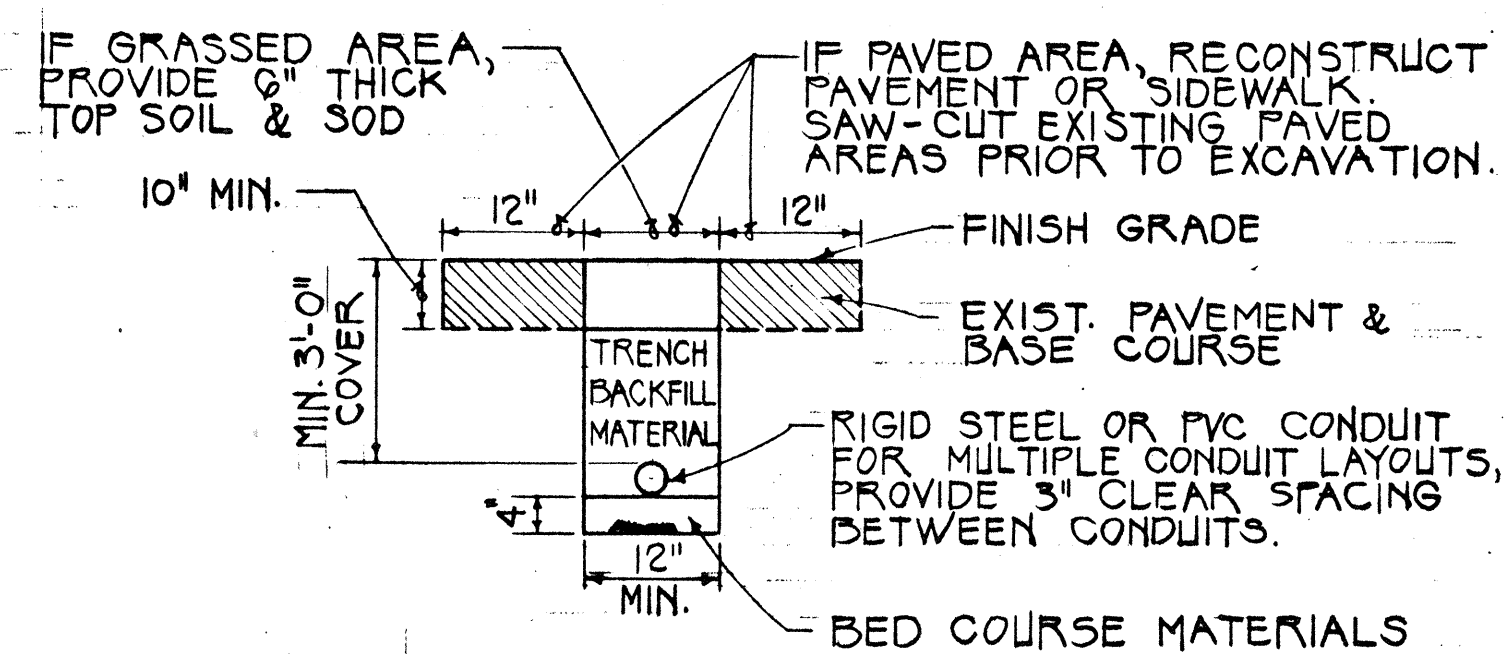


SECTION C
NOT TO SCALE

NOTE: ALL CONDUITS UNDER ROADWAYS SHALL BE STEEL OR PVC SCHEDULE 80.

SECTION A
NOT TO SCALE

SECTION B
NOT TO SCALE

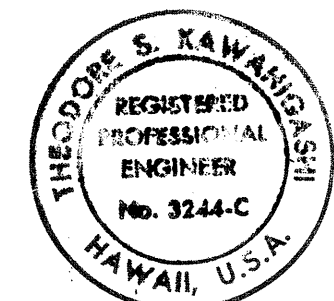

THIS WORK WAS PREPARED BY ME OR UNDER MY SUPERVISION
Theodore S. Kawahara

STATE OF HAWAII
DEPARTMENT OF TRANSPORTATION
HIGHWAYS DIVISION

LOOP DETECTOR DETAILS
 KAHULUI BEACH ROAD
 TRAFFIC SIGNALS AT KANALOA AVENUE
 FA PROJECT NO. MG-3400(4)

SCALE: AS NOTED
 DATE: 8/88
 SHEET No. 6 OF 6 SHEETS

DATE	
SURVEY PLOTTED BY	
DRAWN BY	
DESIGNED BY	
CHECKED BY	
ORIGINAL PLAN	
NOTE BOOK	
No.	