

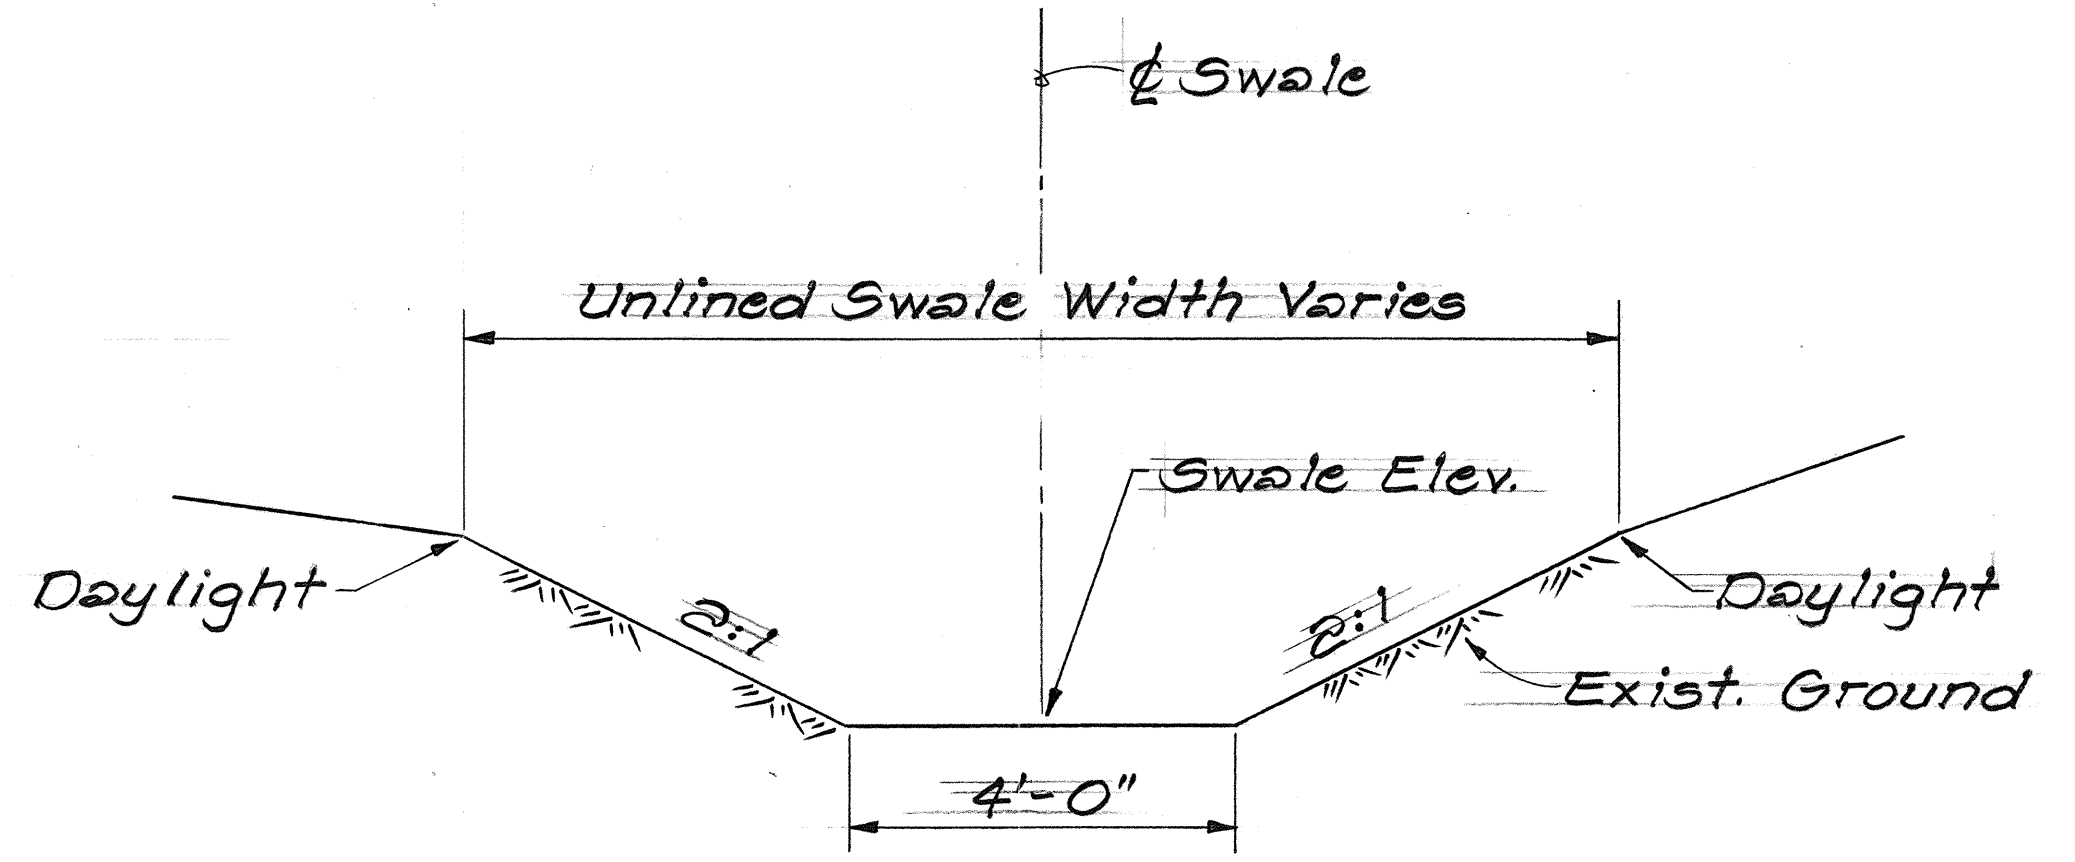


FED. ROAD DIST. NO.	STATE	FED. AID PROJ. NO.	FISCAL YEAR	SHEET NO.	TOTAL SHEETS
HAWAII	HAW.	M-3400(3)	1989	6	9


CURVE DATA			
	1	2	3
Δ	60°09'35"	21°30'00"	72°00'00"
R	60.50'	136.00'	60.00'
T	35.00'	26.23'	43.50'
L	63.65'	51.82'	75.40'
Ch	60.75'	51.51'	70.53'

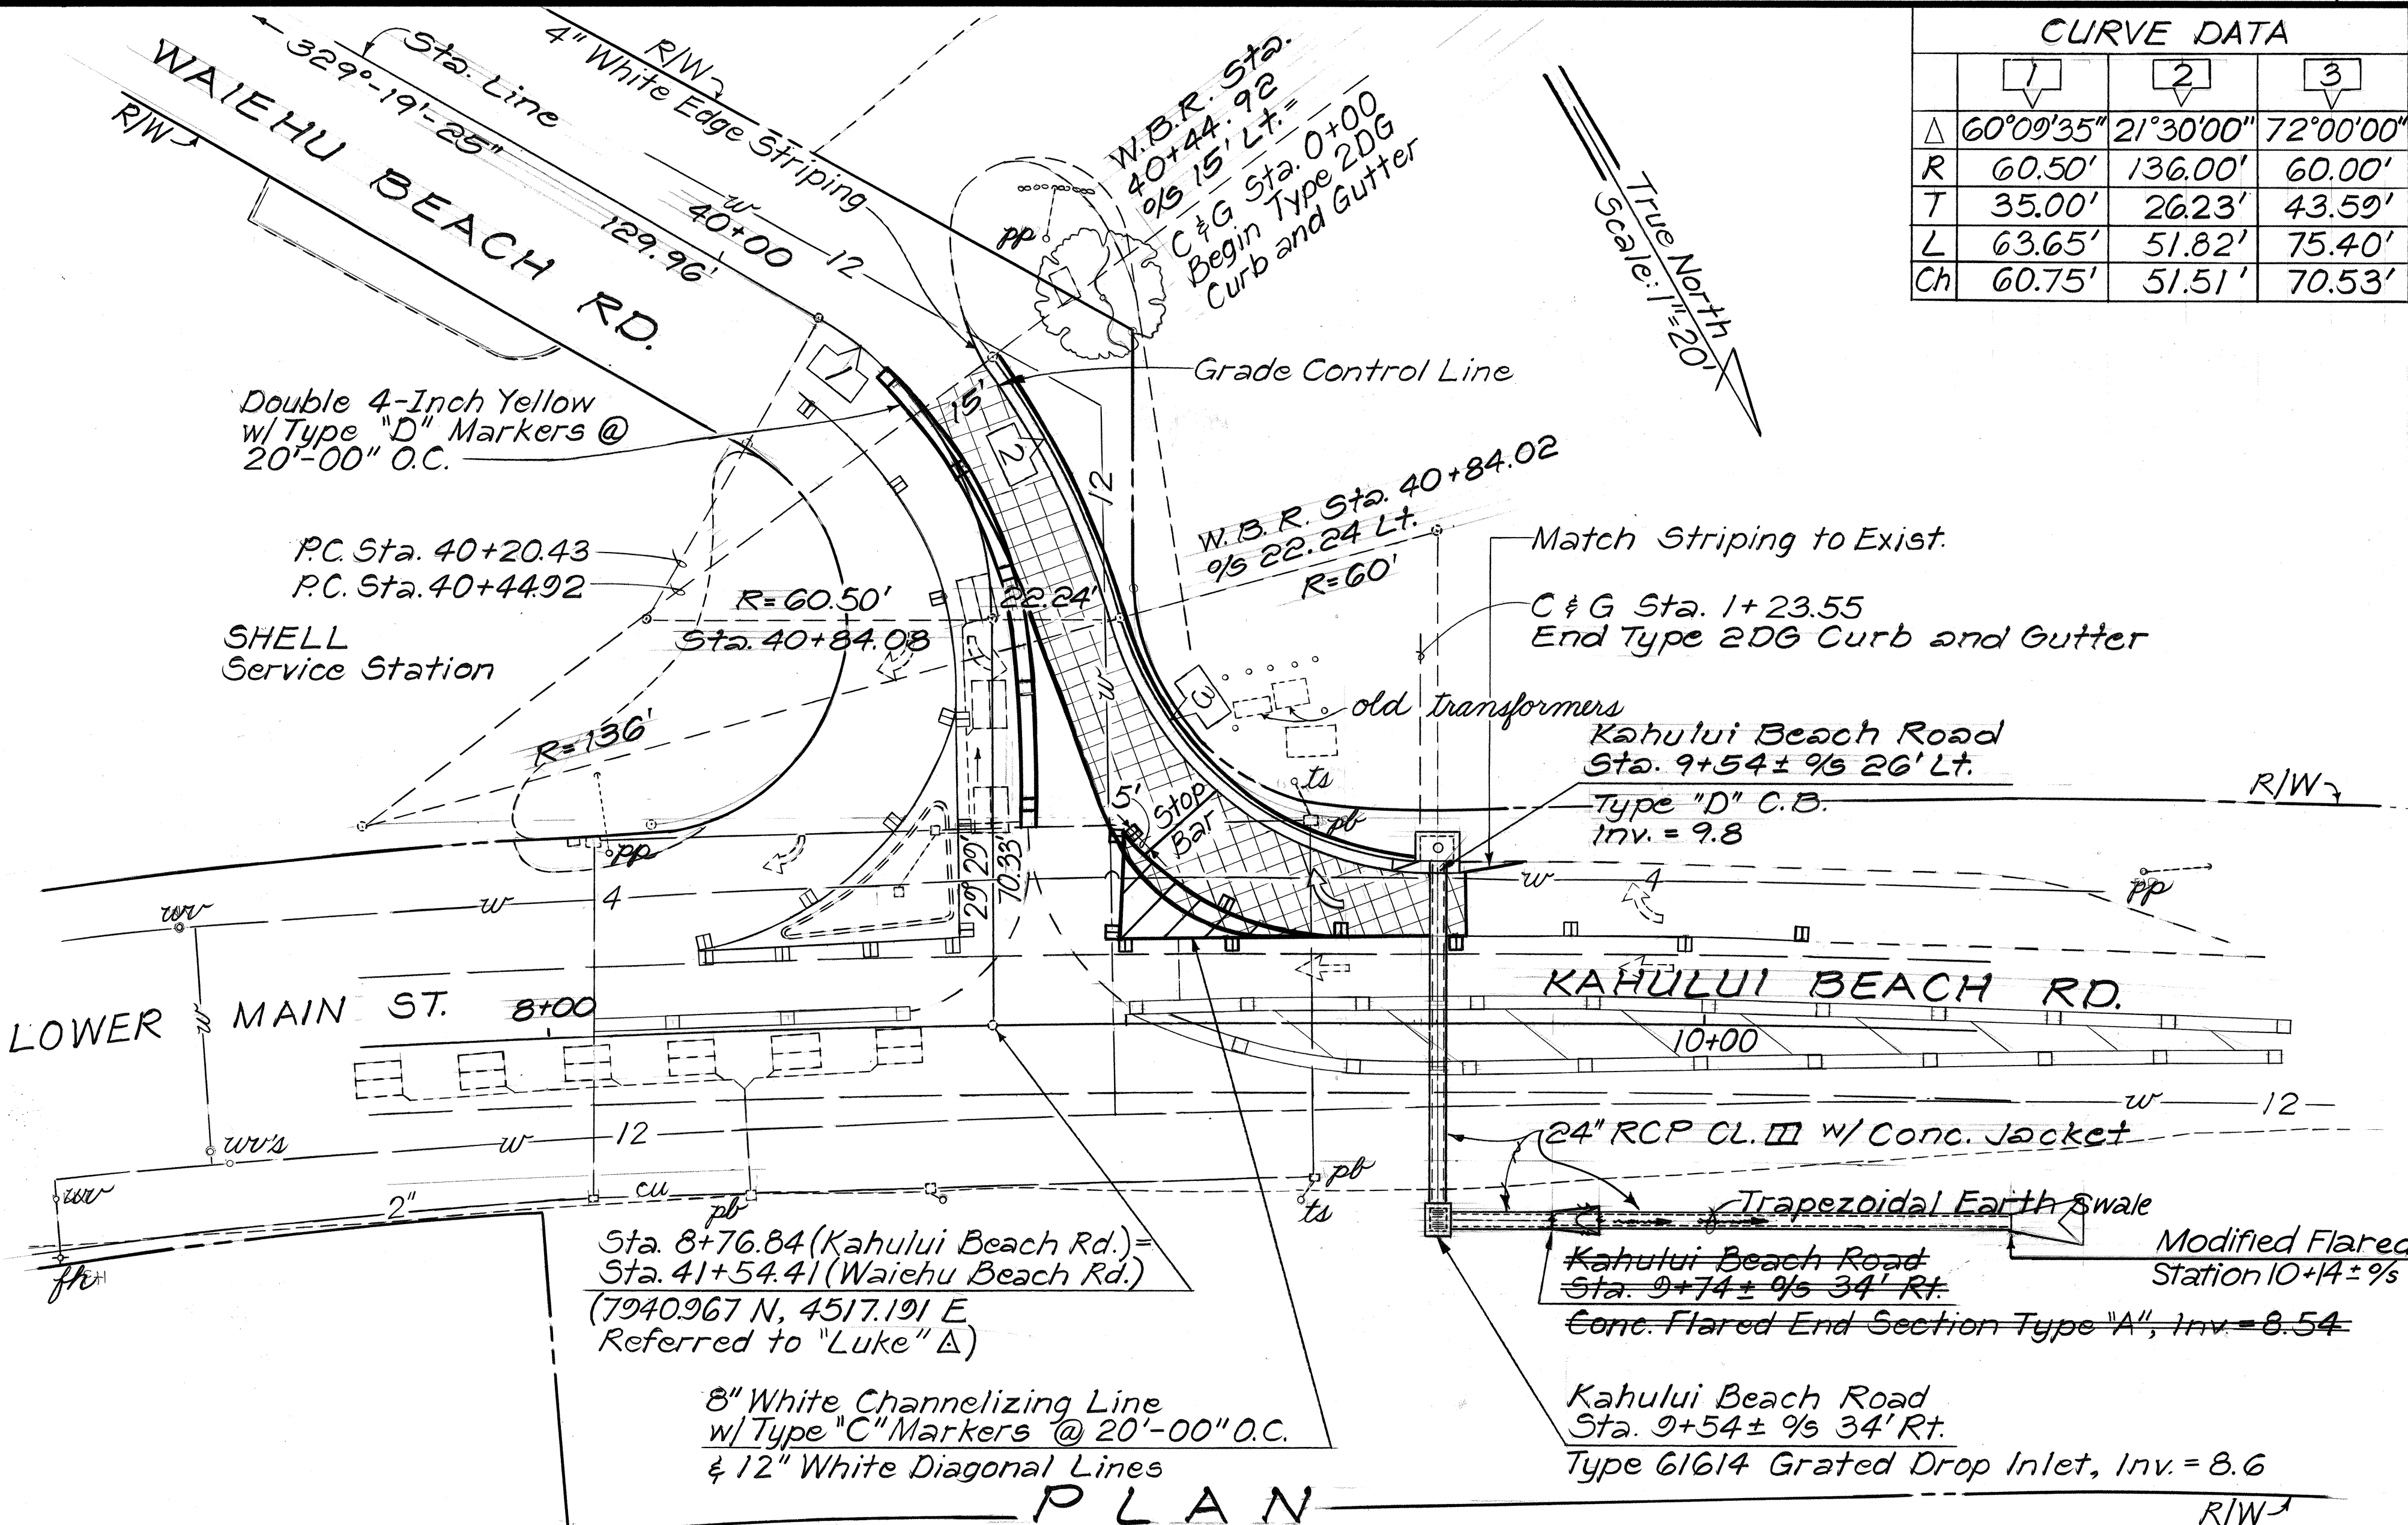

TRAPEZOIDAL EARTH SWALE SECTION
Scale: 1/2" = 1'-0"

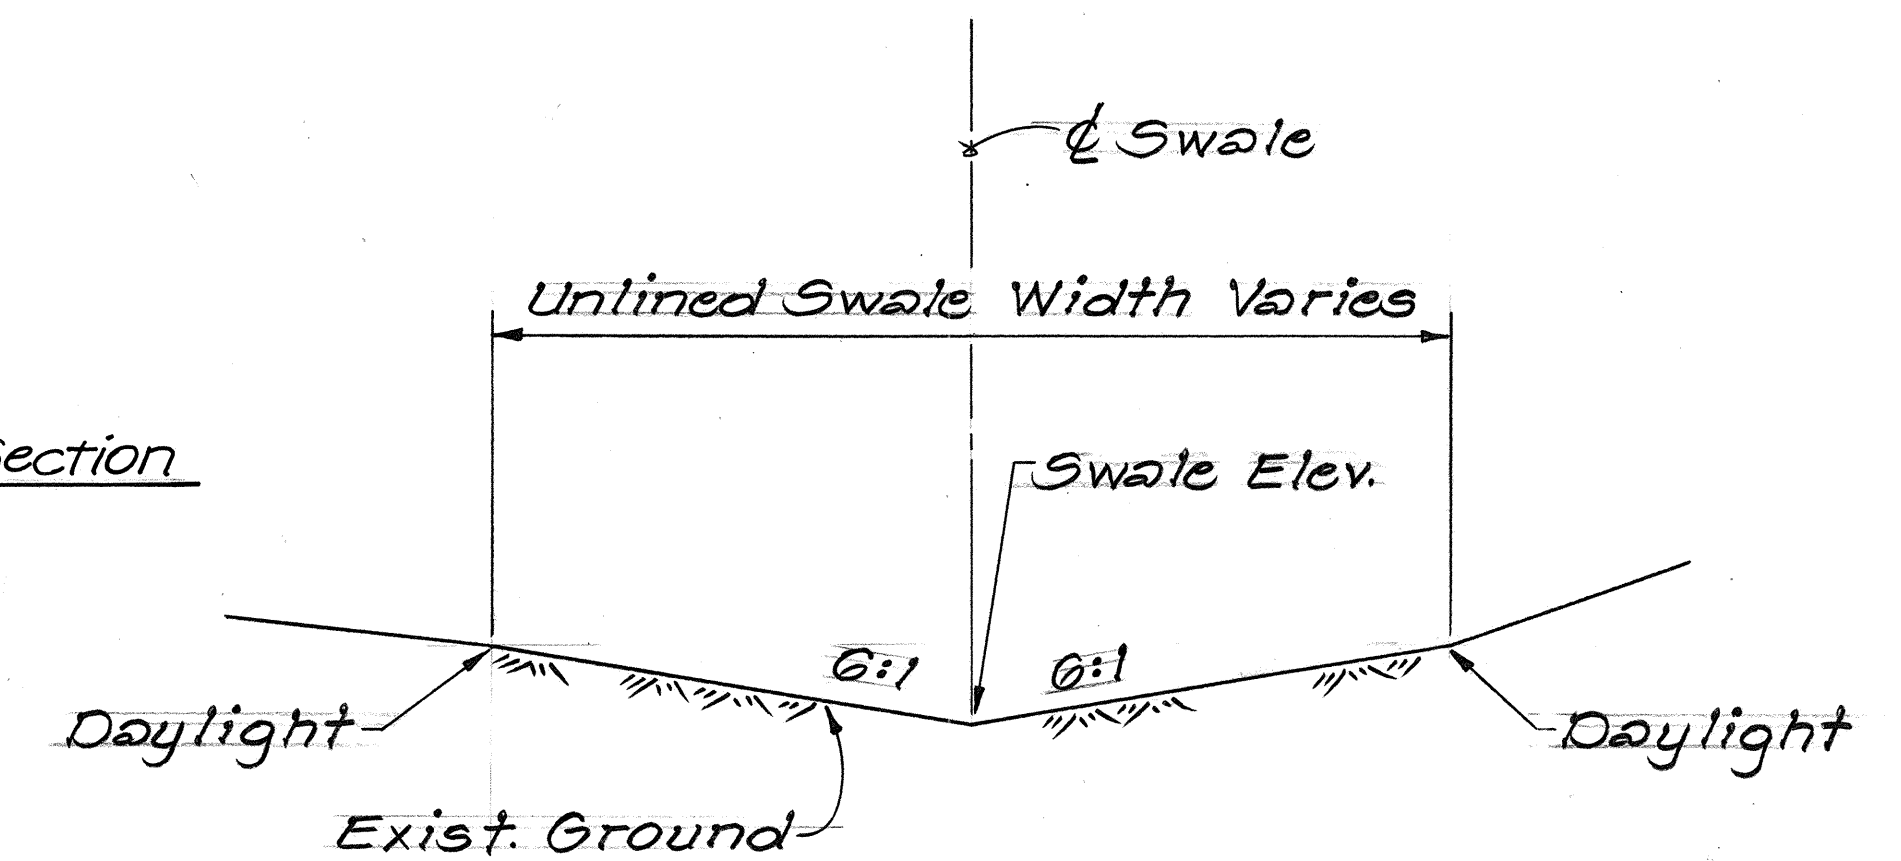

TRIANGULAR EARTH SWALE SECTION
Scale: 1/2" = 1'-0"

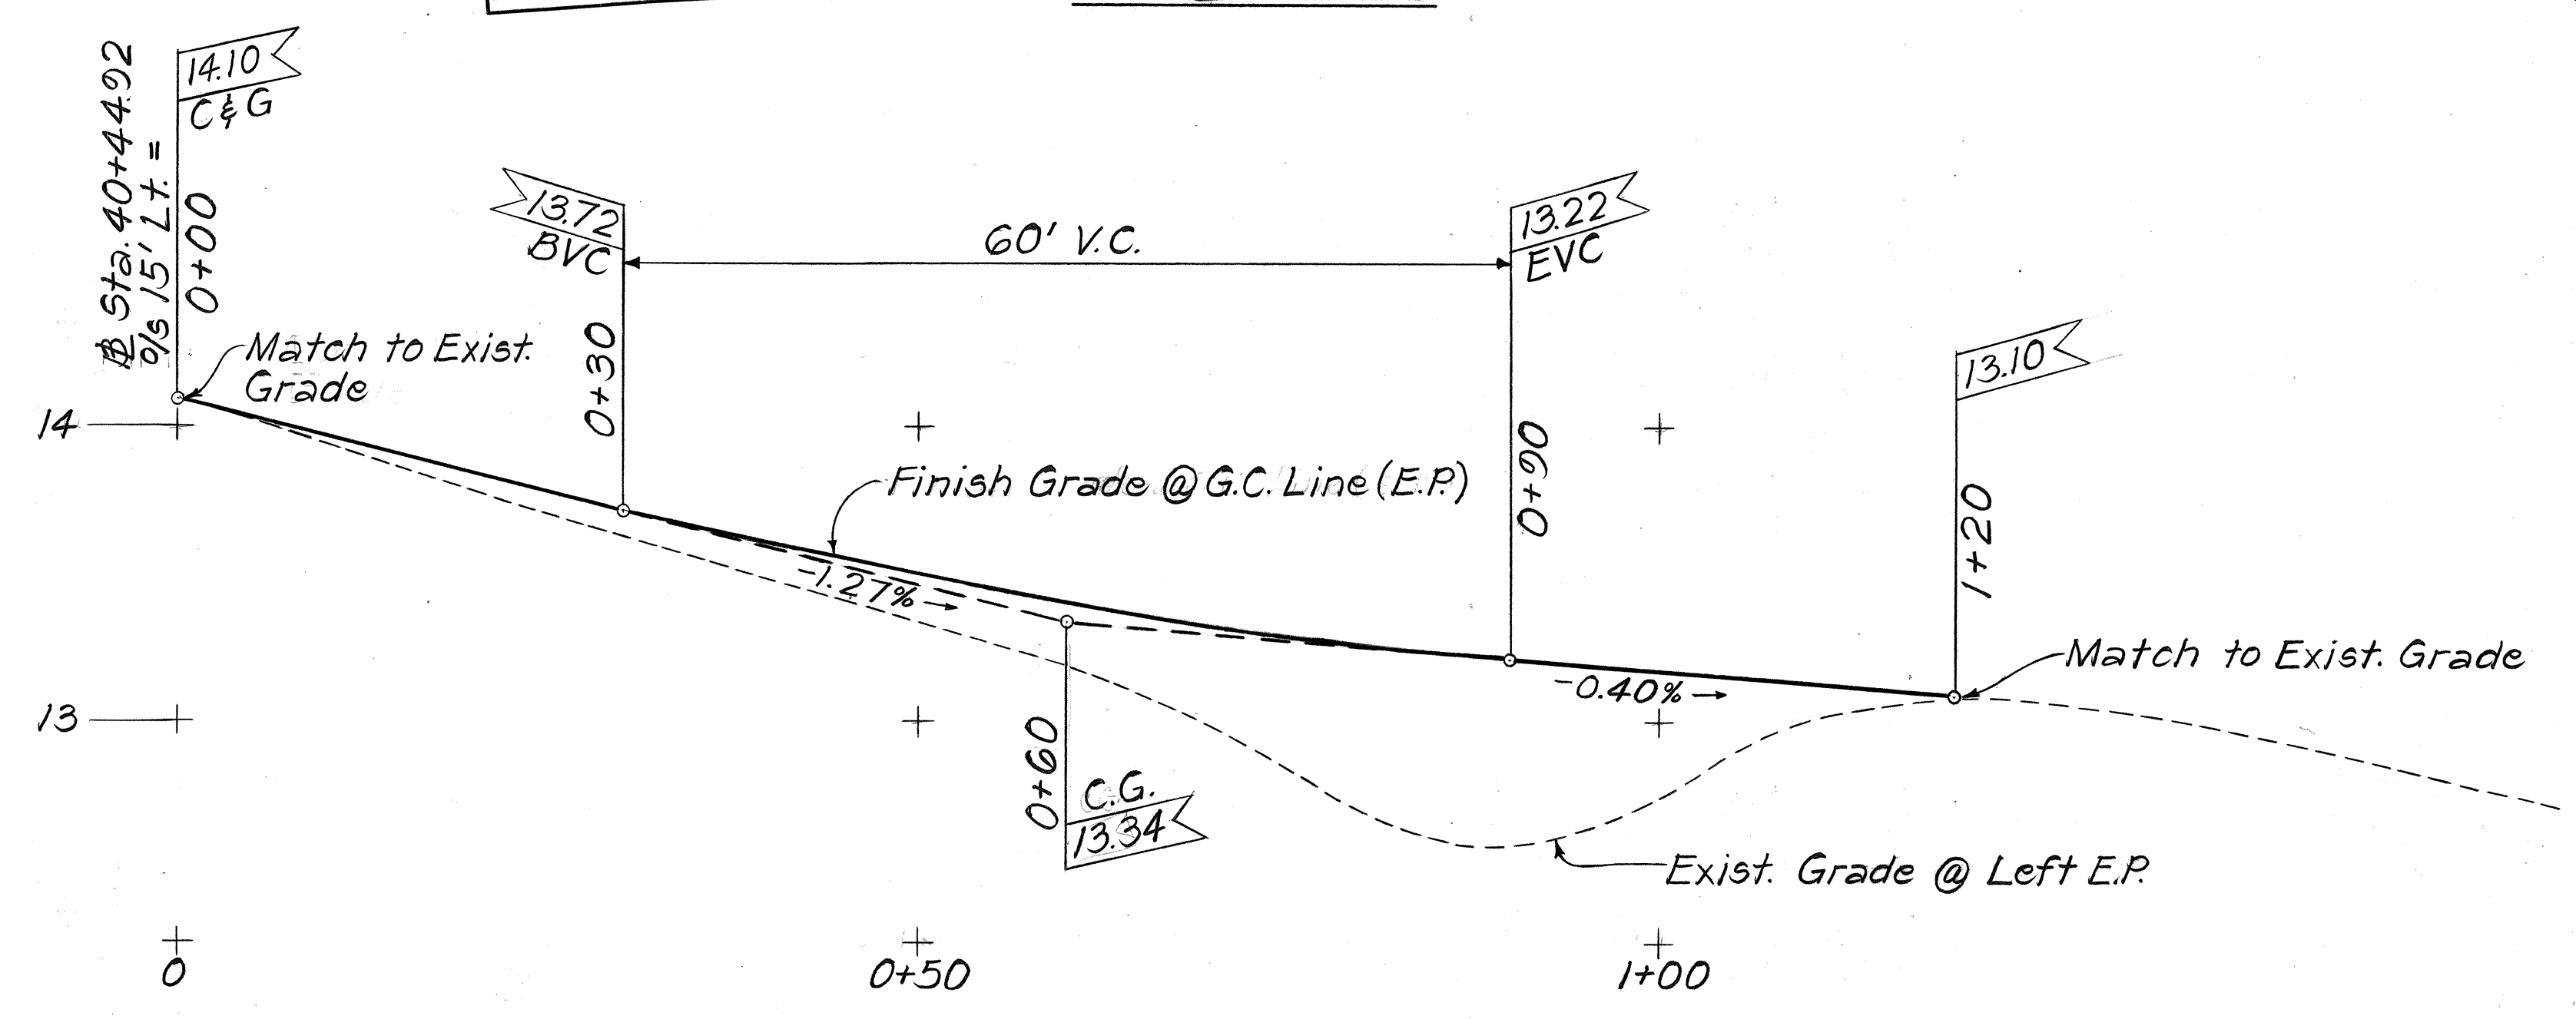

CURB & GUTTER PROFILE
Scale: Horiz.: 1" = 10'-0"
Vert.: 1" = 1/2'

XXXX - Exist. Pav't. to be Reconstructed.
See Pav't. Structure on Sht. No. 3.

STATE OF HAWAII
DEPARTMENT OF TRANSPORTATION
HIGHWAYS DIVISION

INTERSECTION & DRAINAGE DETAILS

KAHULUI BEACH ROAD
Drainage Improvements at Waiehu Beach Road
F.A. Proj. No. M-3400(3)
Scale: As Noted Date: Sept. 1988
SHEET No. 1 OF 1 SHEETS