



FED. ROAD DIST. NO.	STATE	PROJ. NO.	FISCAL YEAR	SHEET NO.	TOTAL SHEETS
HAWAII	HAW.	3400AB-02-90	1990	4	15

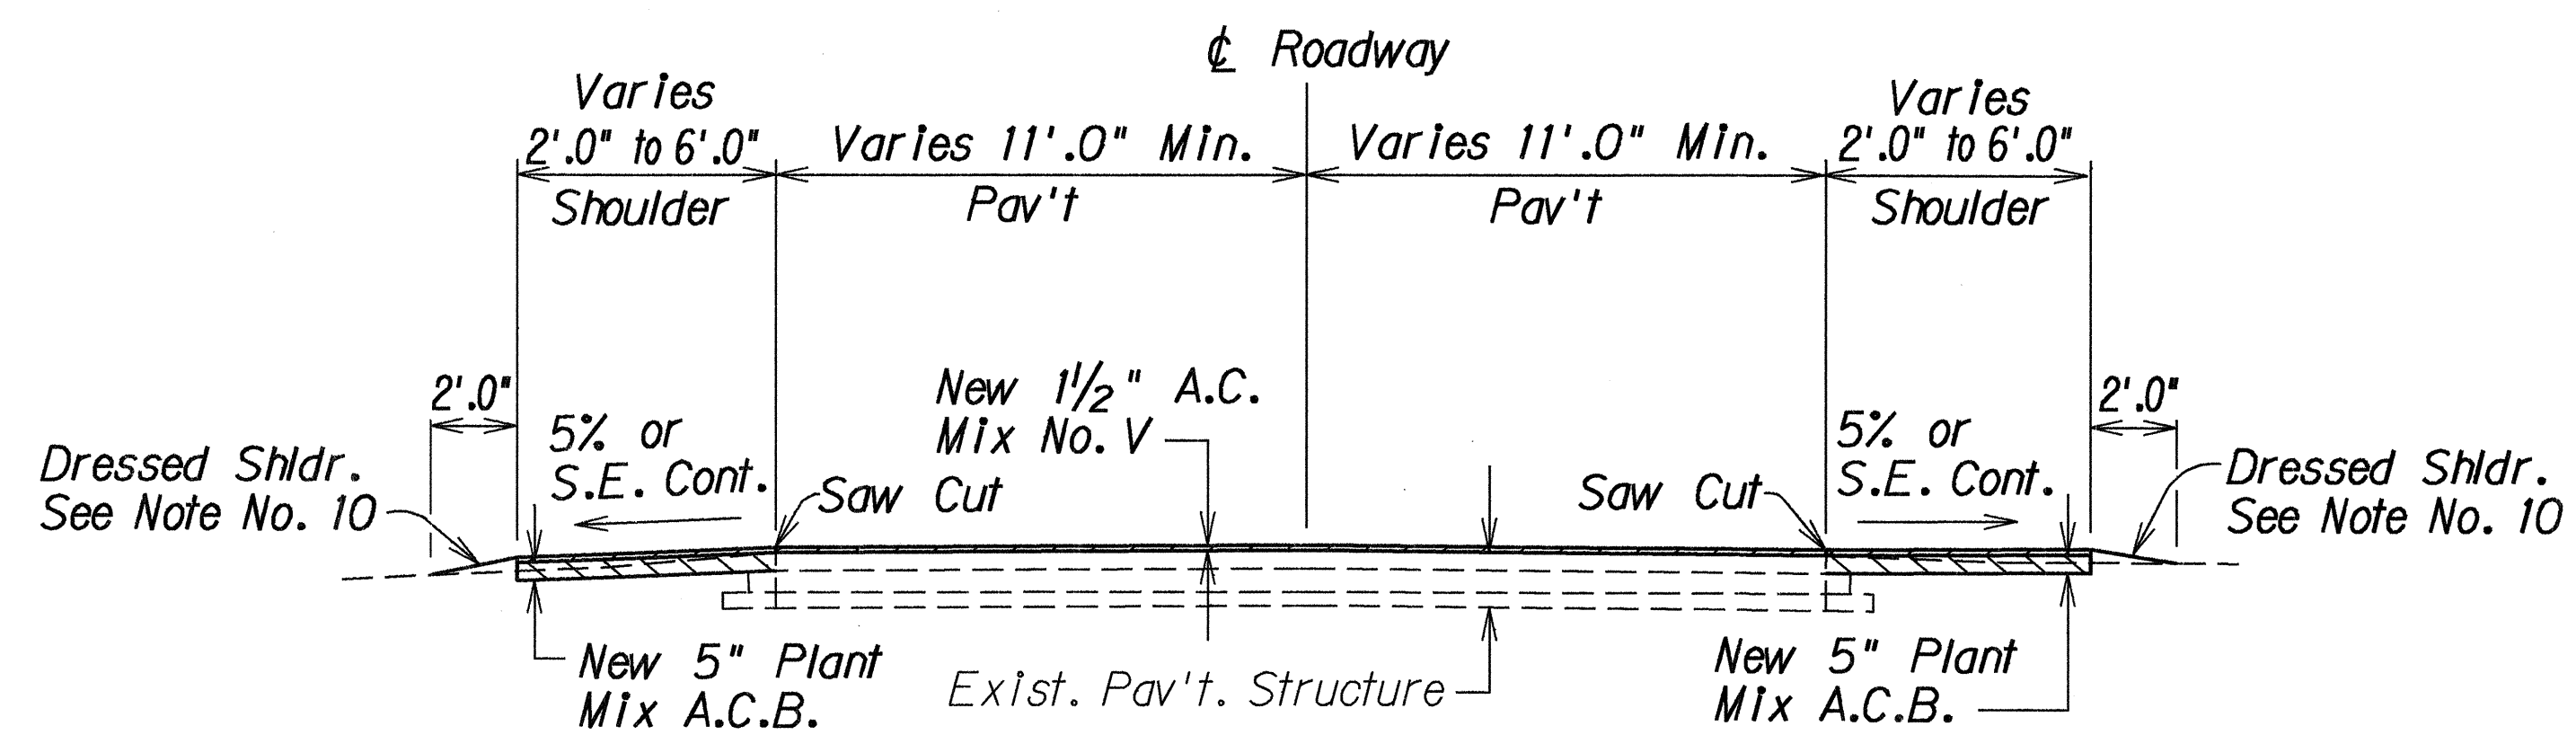


TYPICAL SECTION
WAIEHU BEACH ROAD

Scale: 1/4" = 1'-0"

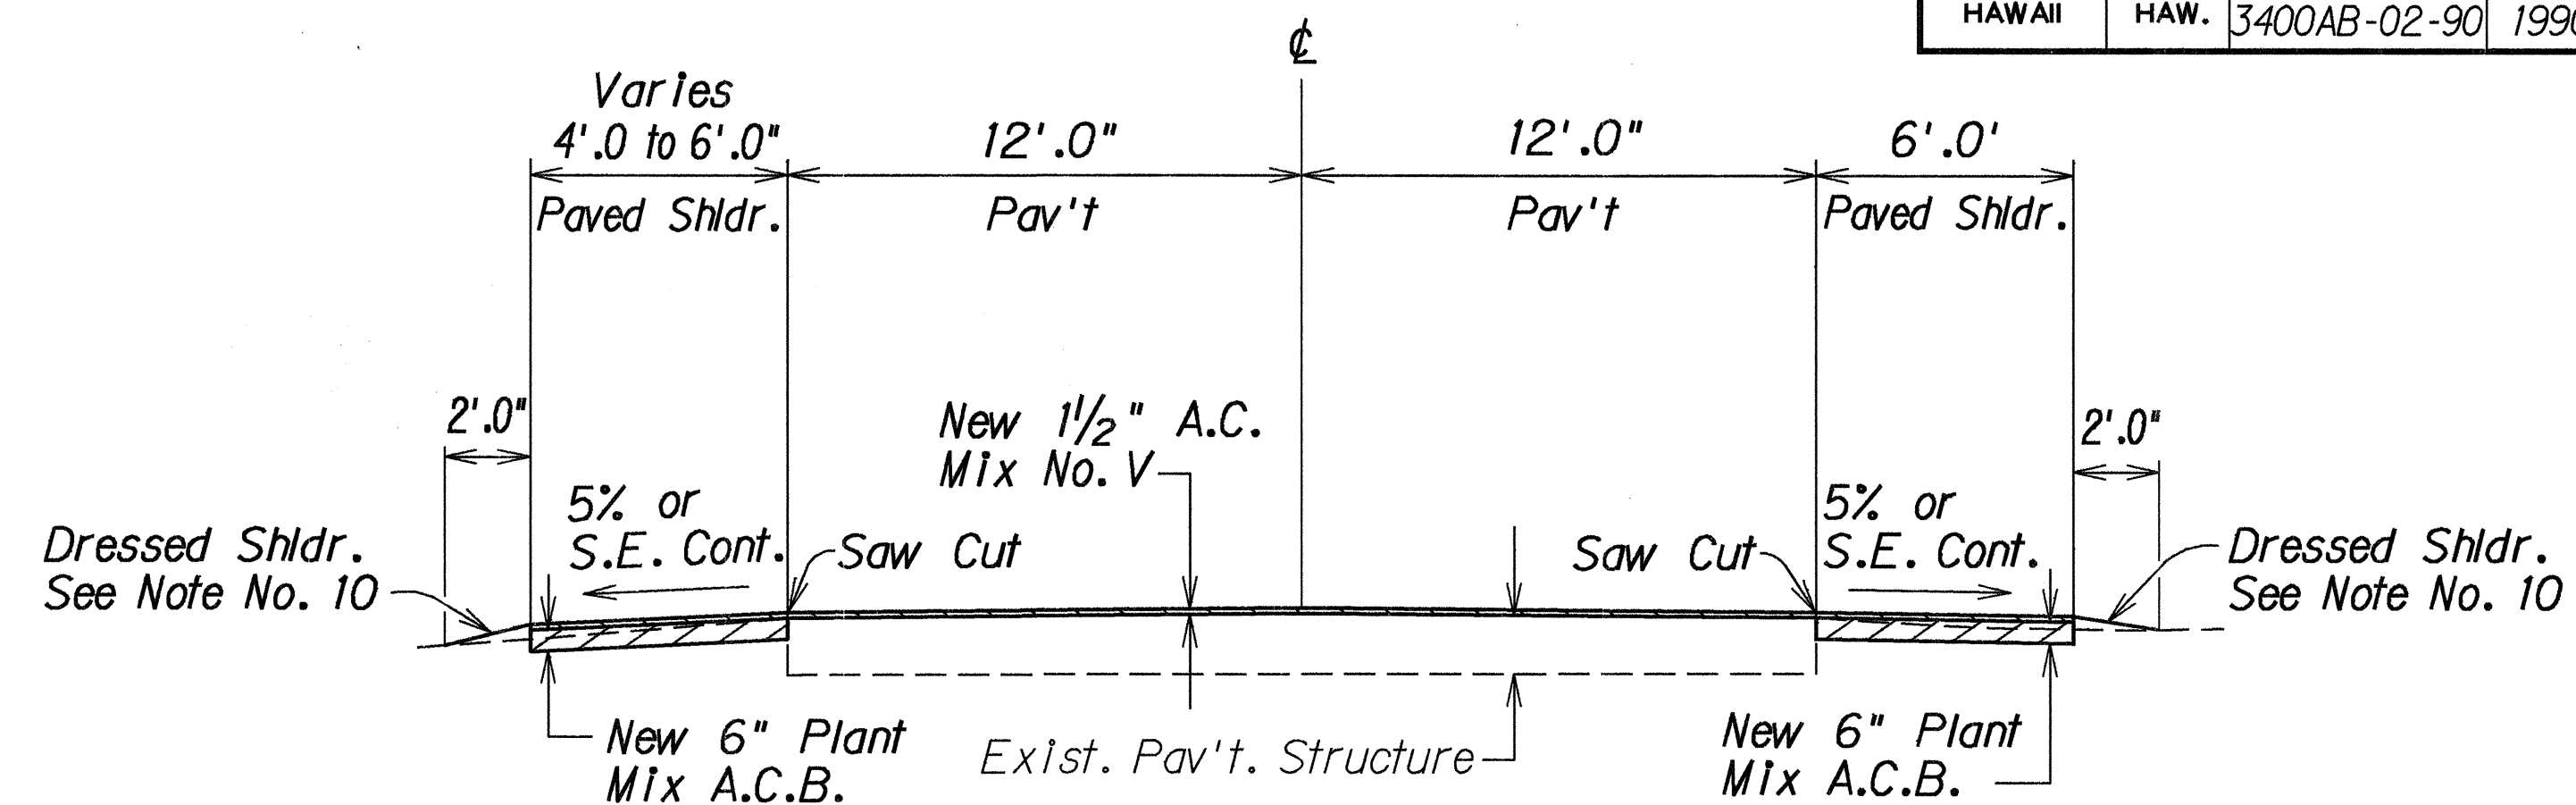


TYPICAL SECTION
KAHULUI BEACH ROAD

Scale: 1/4" = 1'-0"

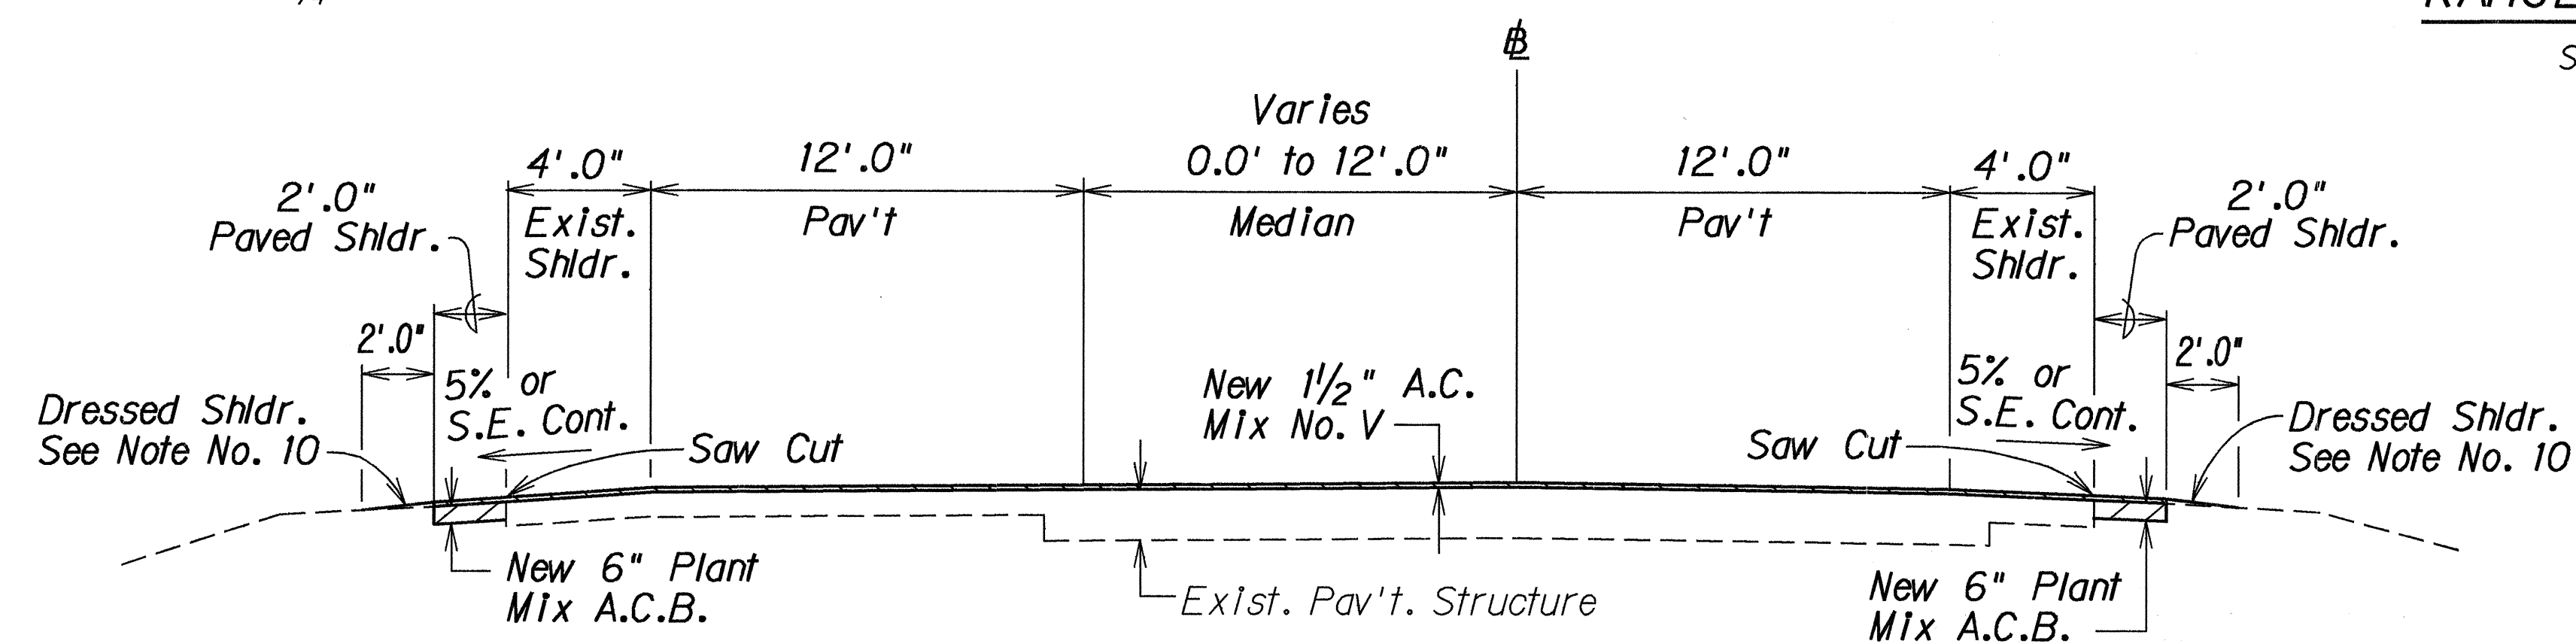

TYPICAL SECTION WITH EXIST. SHOULDER
KAHULUI BEACH ROAD

Scale: 1/4" = 1'-0"

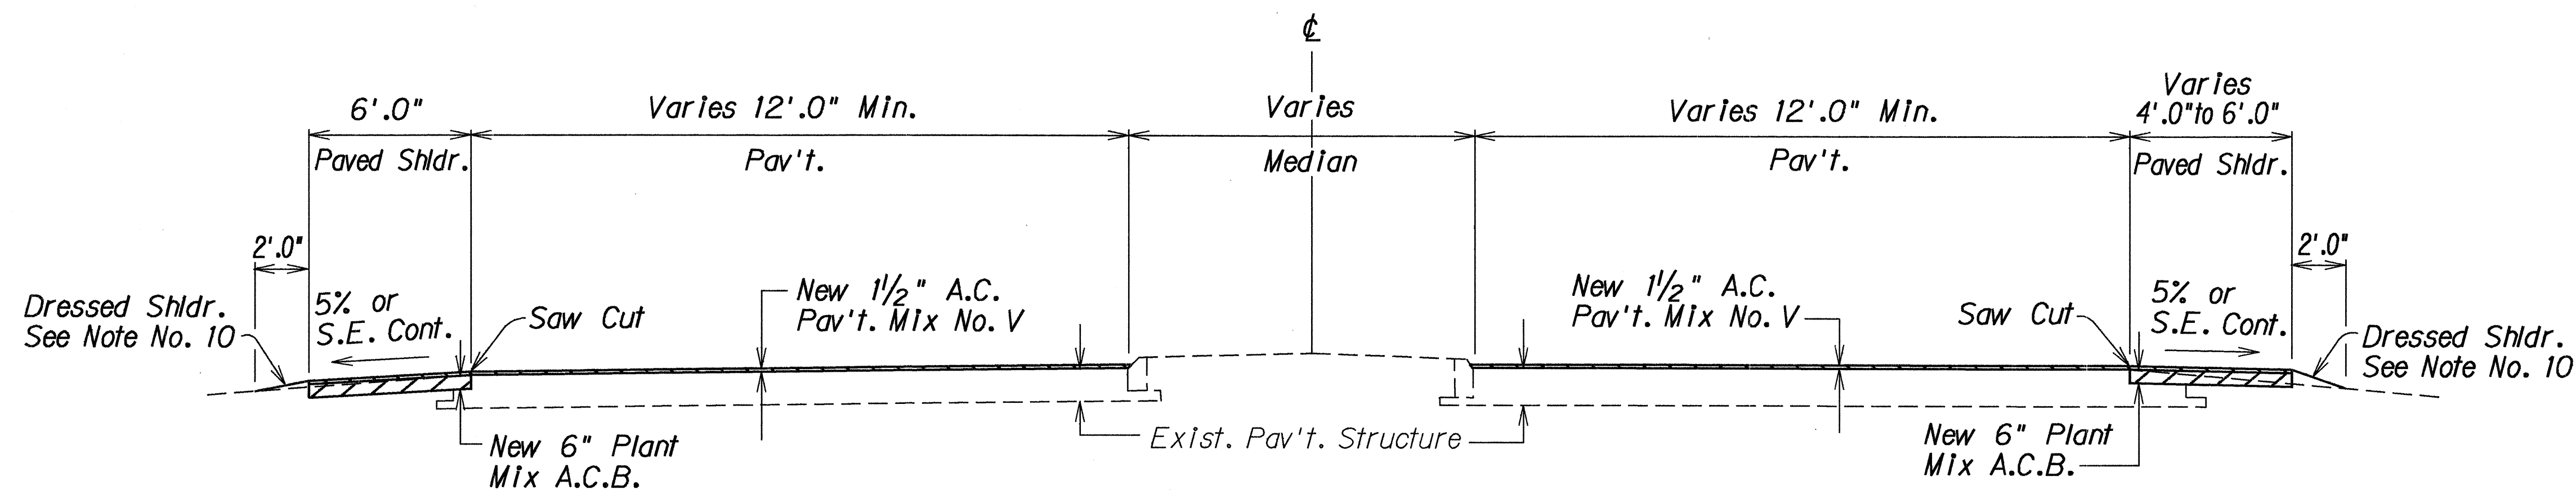

TYPICAL SECTION
DIVIDED HIGHWAY
KAHULUI BEACH ROAD

Scale: 1/4" = 1'-0"

STATE OF HAWAII
DEPARTMENT OF TRANSPORTATION
HIGHWAYS DIVISION

TYPICAL SECTIONS

KAHULUI BEACH ROAD & WAIEHU BEACH ROAD IMPROVEMENTS
Kea III Drive to Kaahumanu Avenue
PROJECT NO. 3400AB-02-90

Scale: 1/4" = 1' Date: May, 1990

SHEET No. 1 OF 1 SHEETS