


NOTES

- 1. Layout of pavement markings and striping shall be done by the Contractor and approved by the Engineer prior to any installation work.
- 2. Existing pavement markings not incorporated in the final traffic pattern shall be removed as directed by the Engineer. Costs shall be incidental to the various pavement marking items.
- 3. Raised pavement markers shall not be installed within crosswalks.
- 4. Final locations of all signs shall be approved by the Engineer prior to any installation work.
- 5. Existing signs not shown on these plans shall remain as posted unless otherwise directed by the Engineer. Removal and disposal of existing signs and for posts as designated on these plans shall be incidental to the various signing items.
- 6. Final locations of all Stop Lines shall be approved by the Engineer prior to installation.

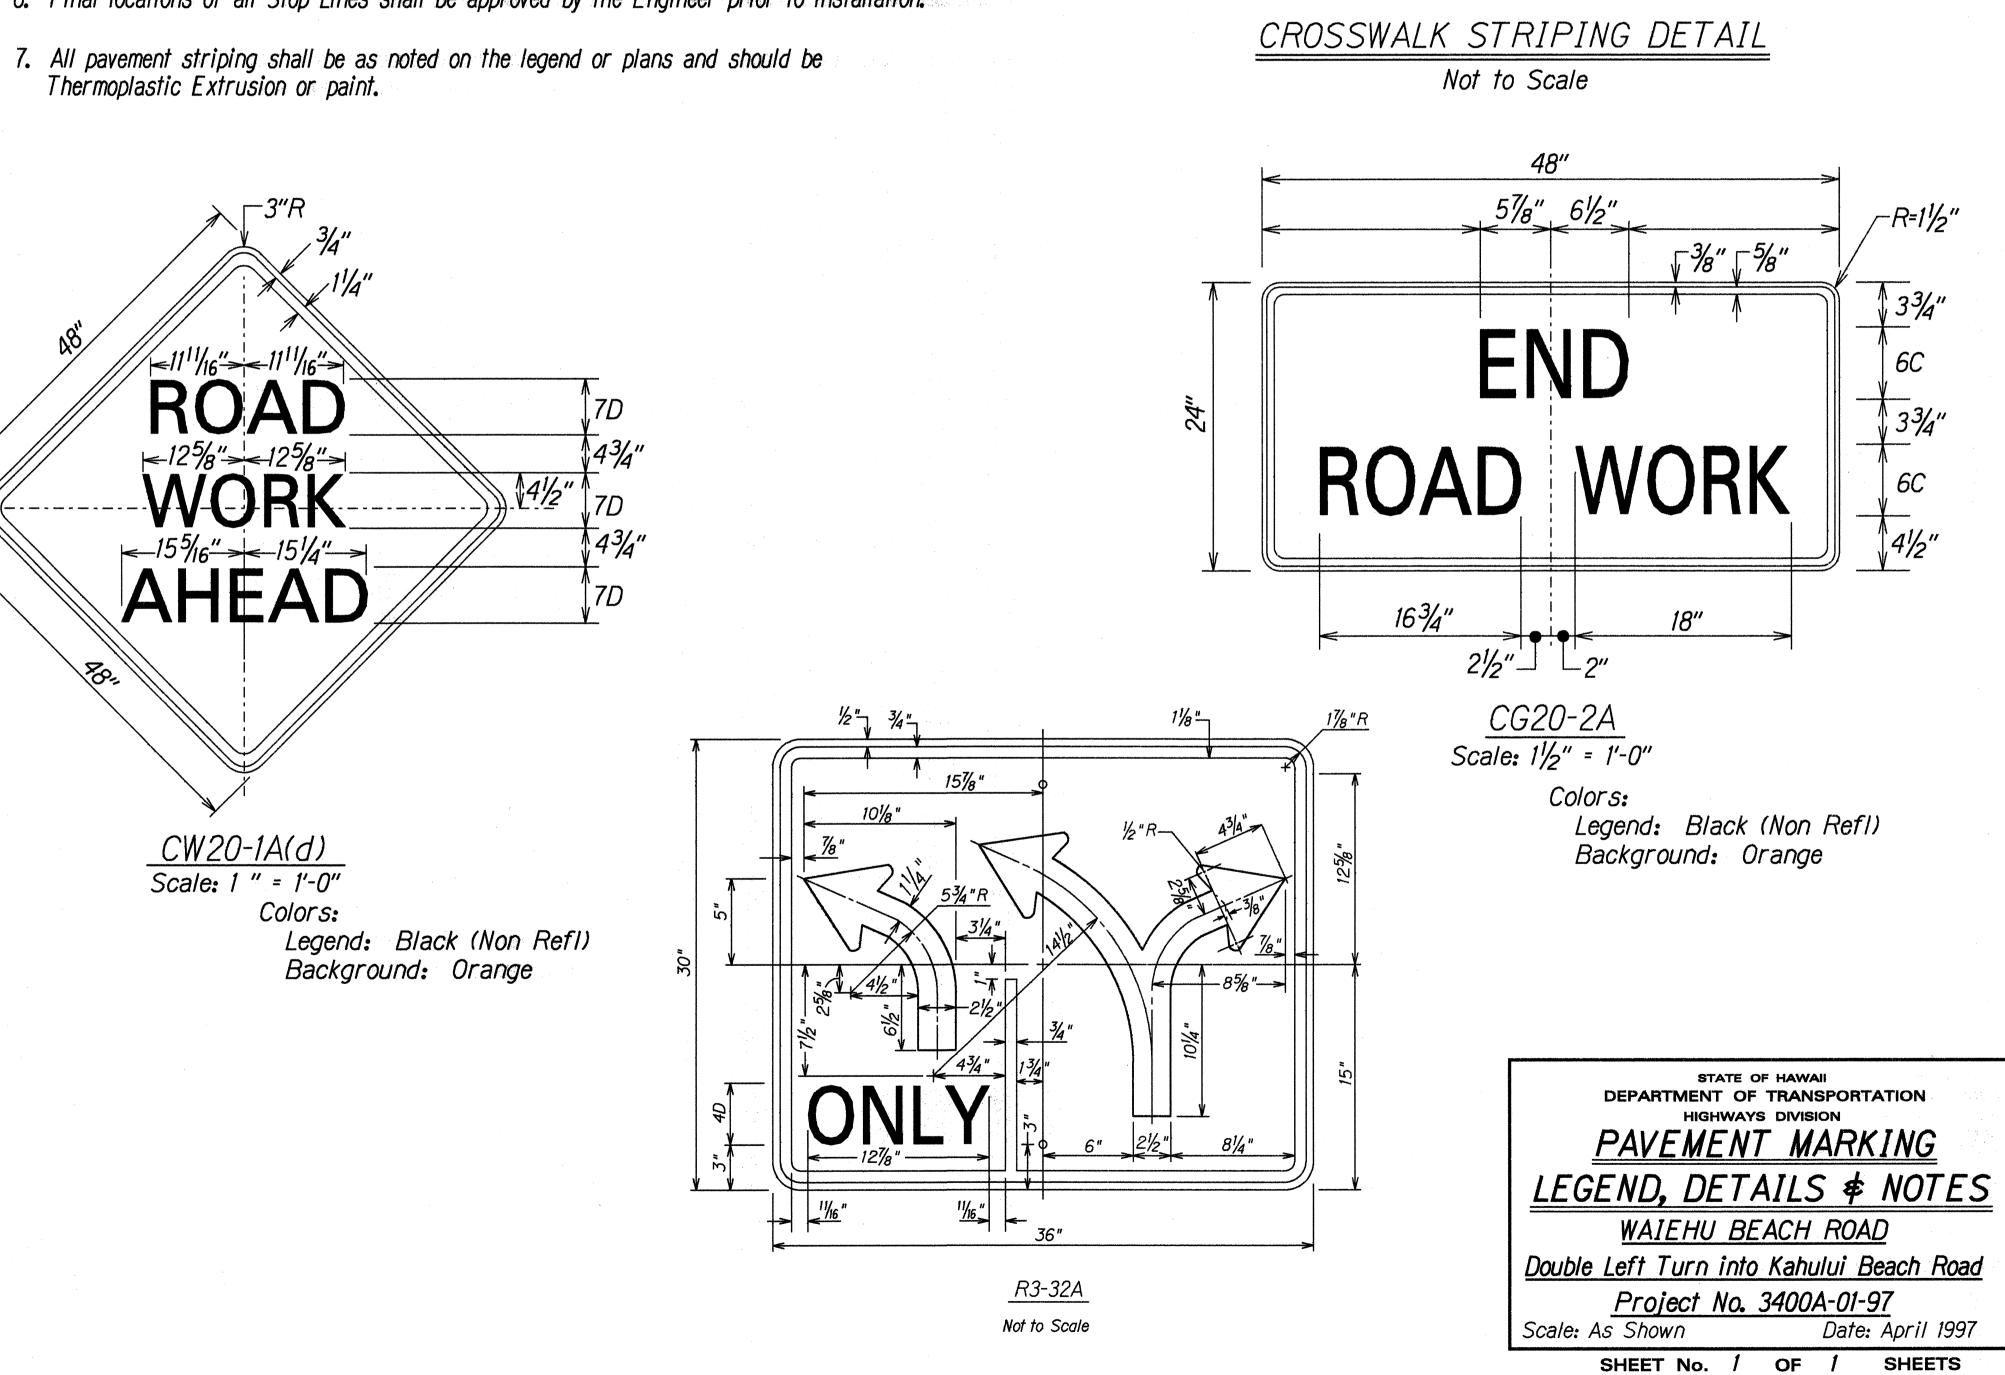

FED. ROAD DIST. NO.

Tape, Type III or

Extrusion (typ.) —

Thermoplastic

10' Typical or Varies

(as shown

on plans)

as shown

on plans

Install marking

pavement width

thruout the entire

STATE

PROJ. NO.

-Stop Line

`⊈ Lane

HAW. 3400A-01-97

FISCAL SHEET TOTAL YEAR NO. SHEETS

6

-R=11/2"

41/2"

Date: April 1997

6

SHEETS

10

1997