



[illegible]

DEPARTMENT OF TRANSPORTATION  
HIGHWAYS DIVISION  
HONOLULU, HAWAII

**PLANS FOR**  
**WAIEHU BEACH ROAD**  
**DOUBLE LEFT TURN INTO KAHULUI BEACH ROAD**  
**PROJECT NO. 3400A-01-97**

**DISTRICT OF WAILUKU  
ISLAND OF MAUI**

FED. ROAD DIST. NO.	STATE	PROJ. NO.	FISCAL YEAR	SHEET NO.	TOTAL SHEETS
HAWAII	HAW.	3400A-01-97	1997	1	10

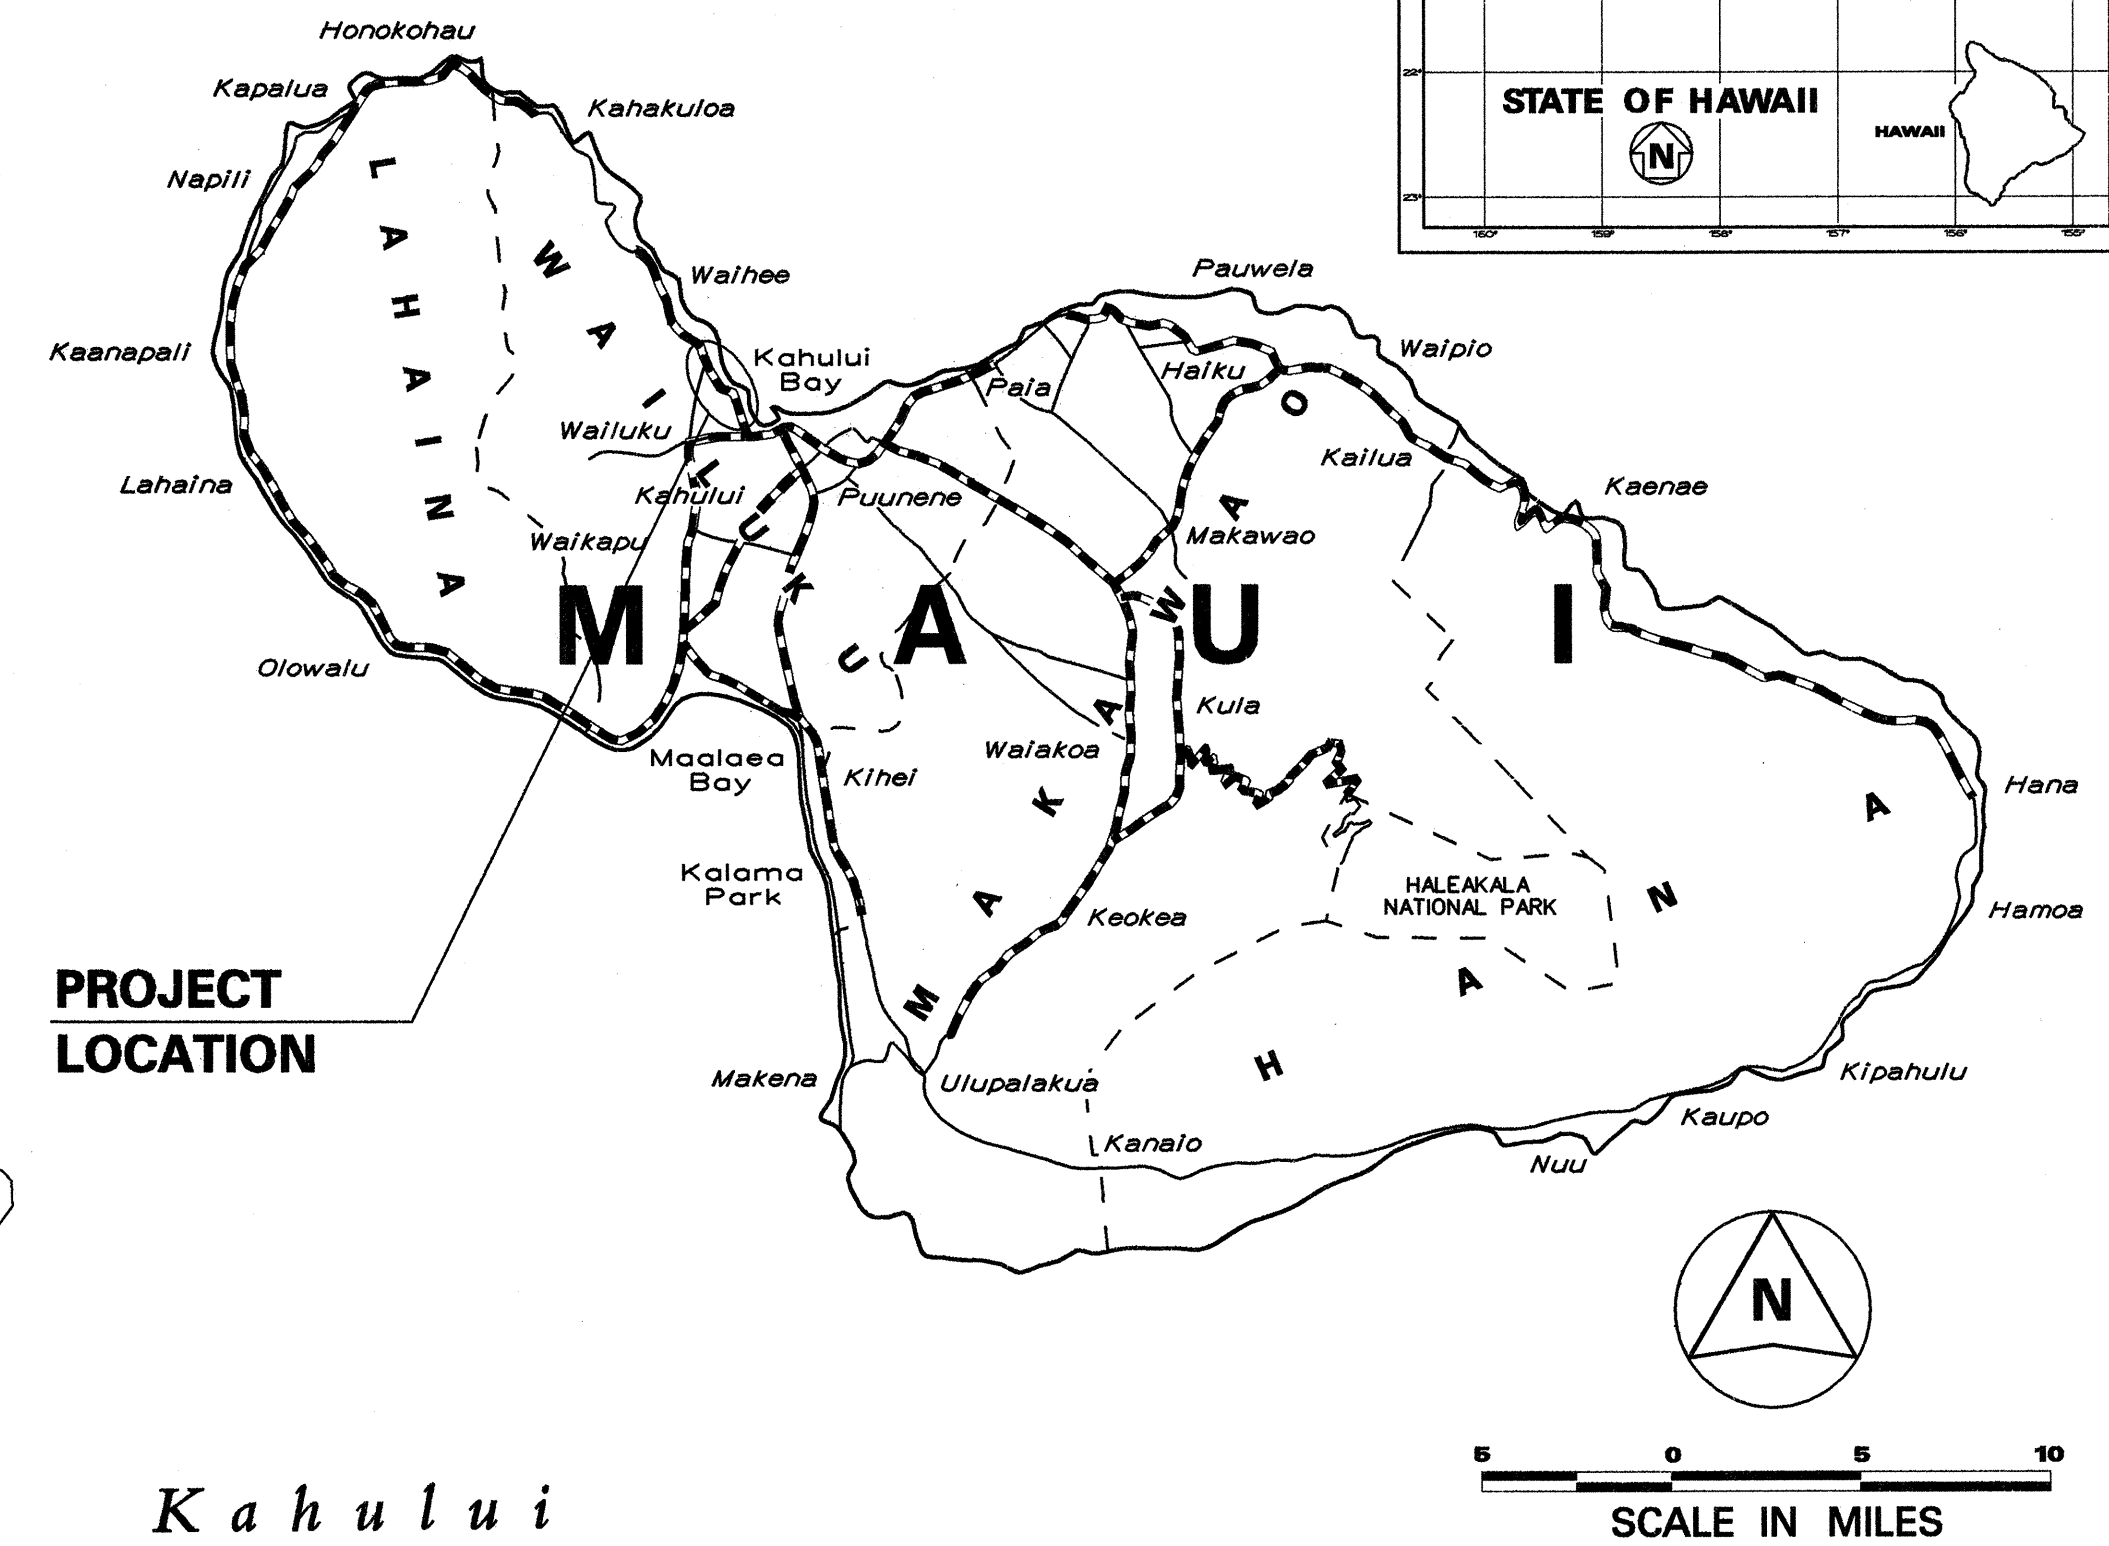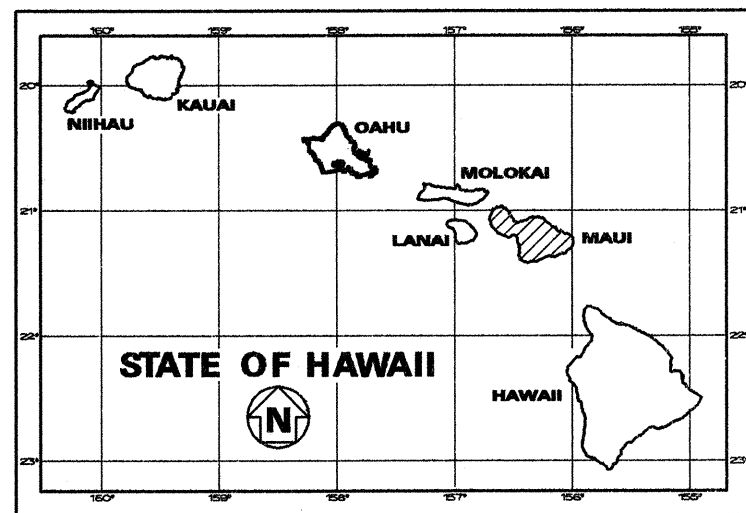


## **PROJECT LOCATION**

K a h u l u i  
H a r b o r

FEDERAL AID PROJECTS PREVIOUSLY CONSTRUCTED  
OR UNDER CONSTRUCTION


MILE POST 1.13 TO MILE POST 1.30

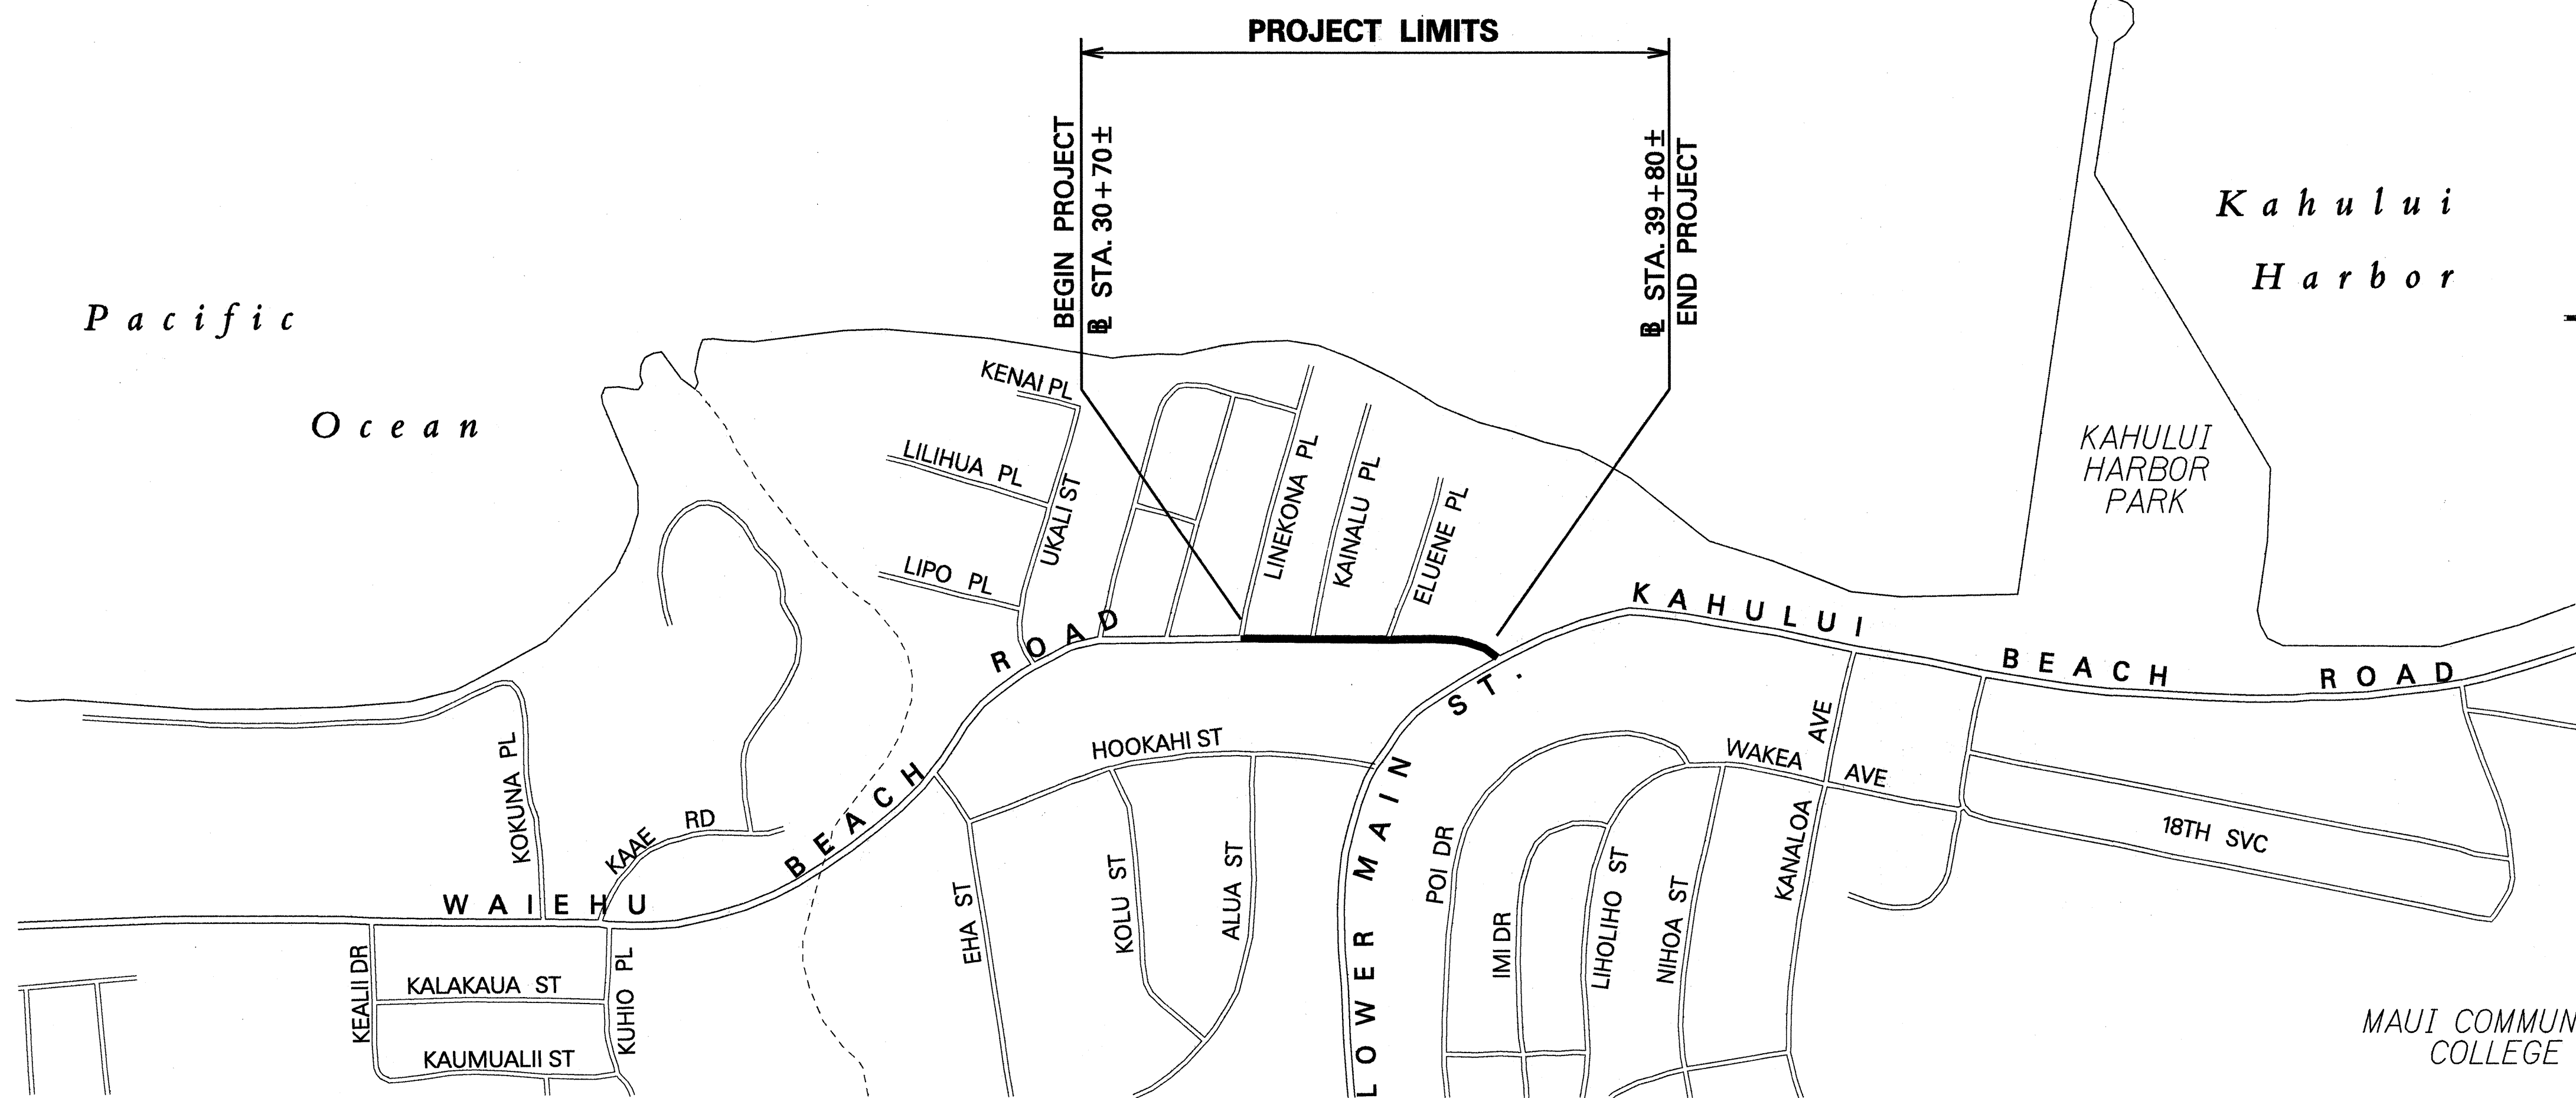

MAUI COMMUNITY  
COLLEGE

## LAYOUT PLAN

**GROSS LENGTH OF PROJECT.....0.173 MILES**  
**NET LENGTH OF PROJECT.....0.173 MILES**

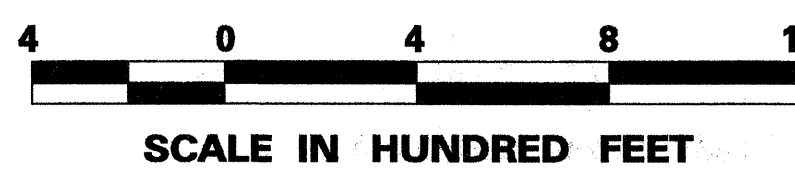

DEPARTMENT OF TRANSPORTATION  
STATE OF HAWAII

APPROVED: Faye Hayashida #1677  
DIR. OF TRANSPORTATION DATE

HWY-M \_\_\_\_\_  
DESIGNED BY \_\_\_\_\_

K. ITO \_\_\_\_\_  
P. S. & E. BY \_\_\_\_\_

587-2244 \_\_\_\_\_  
PHONE \_\_\_\_\_

APRIL 1997 \_\_\_\_\_  
DATE \_\_\_\_\_