



FED. ROAD DIST. NO.	STATE	PROJ. NO.	FISCAL YEAR	SHEET NO.	TOTAL SHEETS
HAWAII	HAW.	3400B-01-97M	1997	14	22

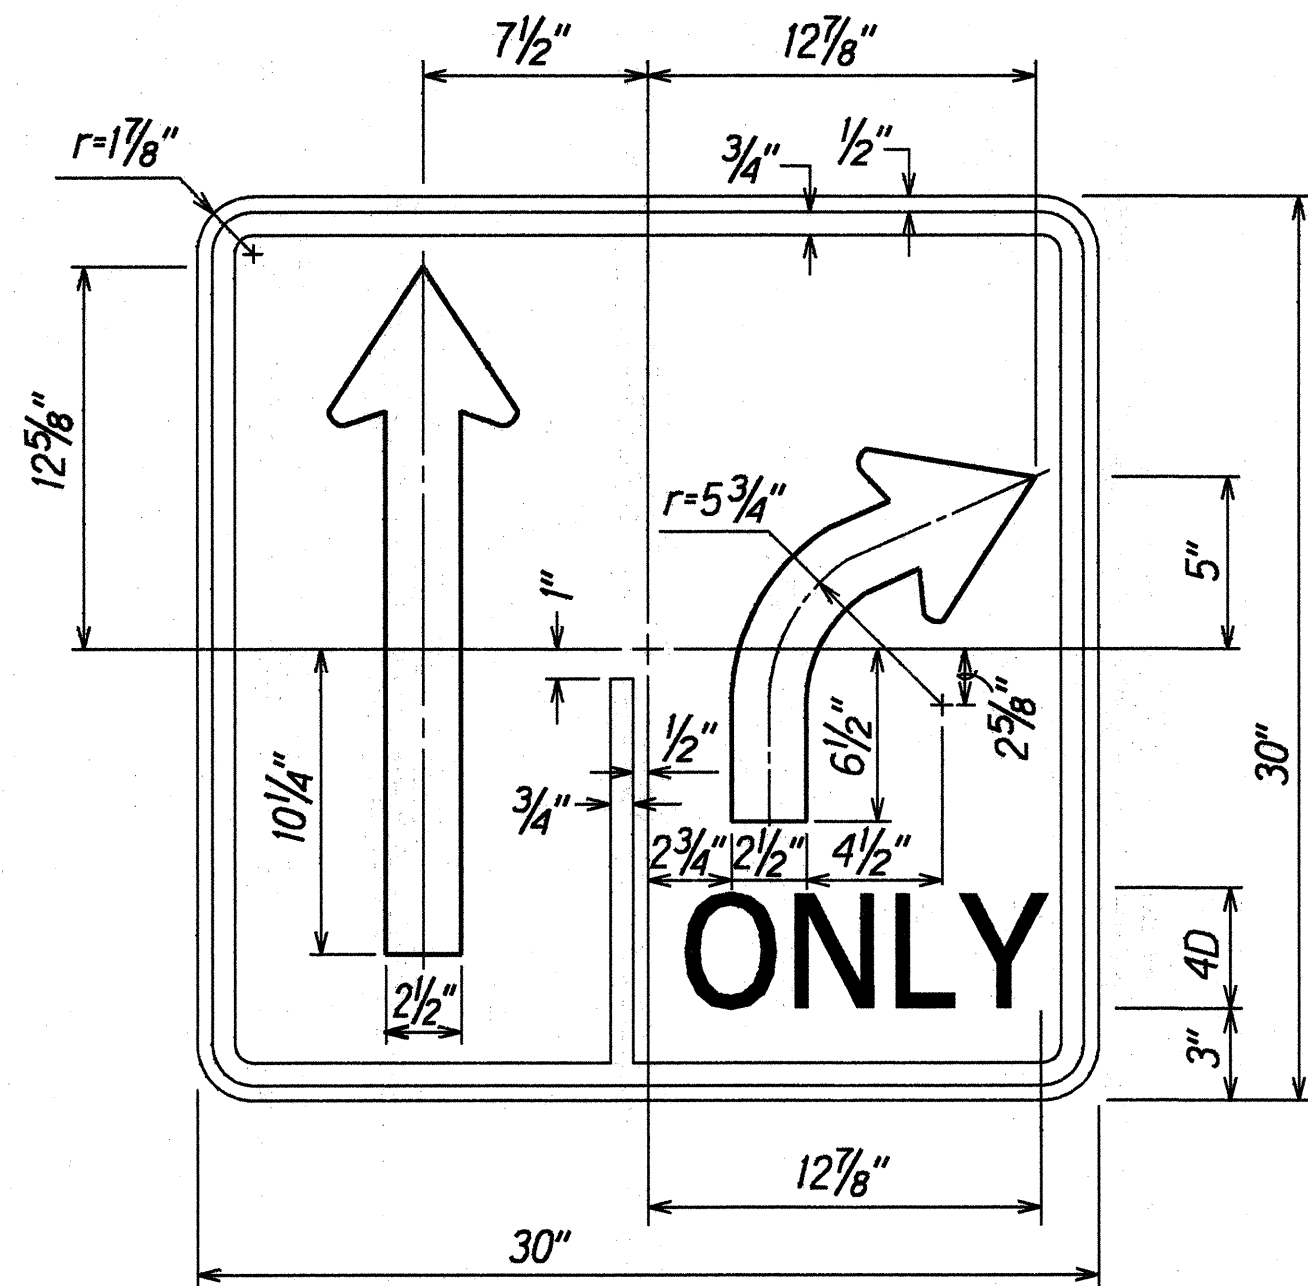


R3-40
Not to Scale

NOTE:


1. Sign R3-40 is a variation of sign R3-8. Plate and arrow details shall conform to sign R3-8.

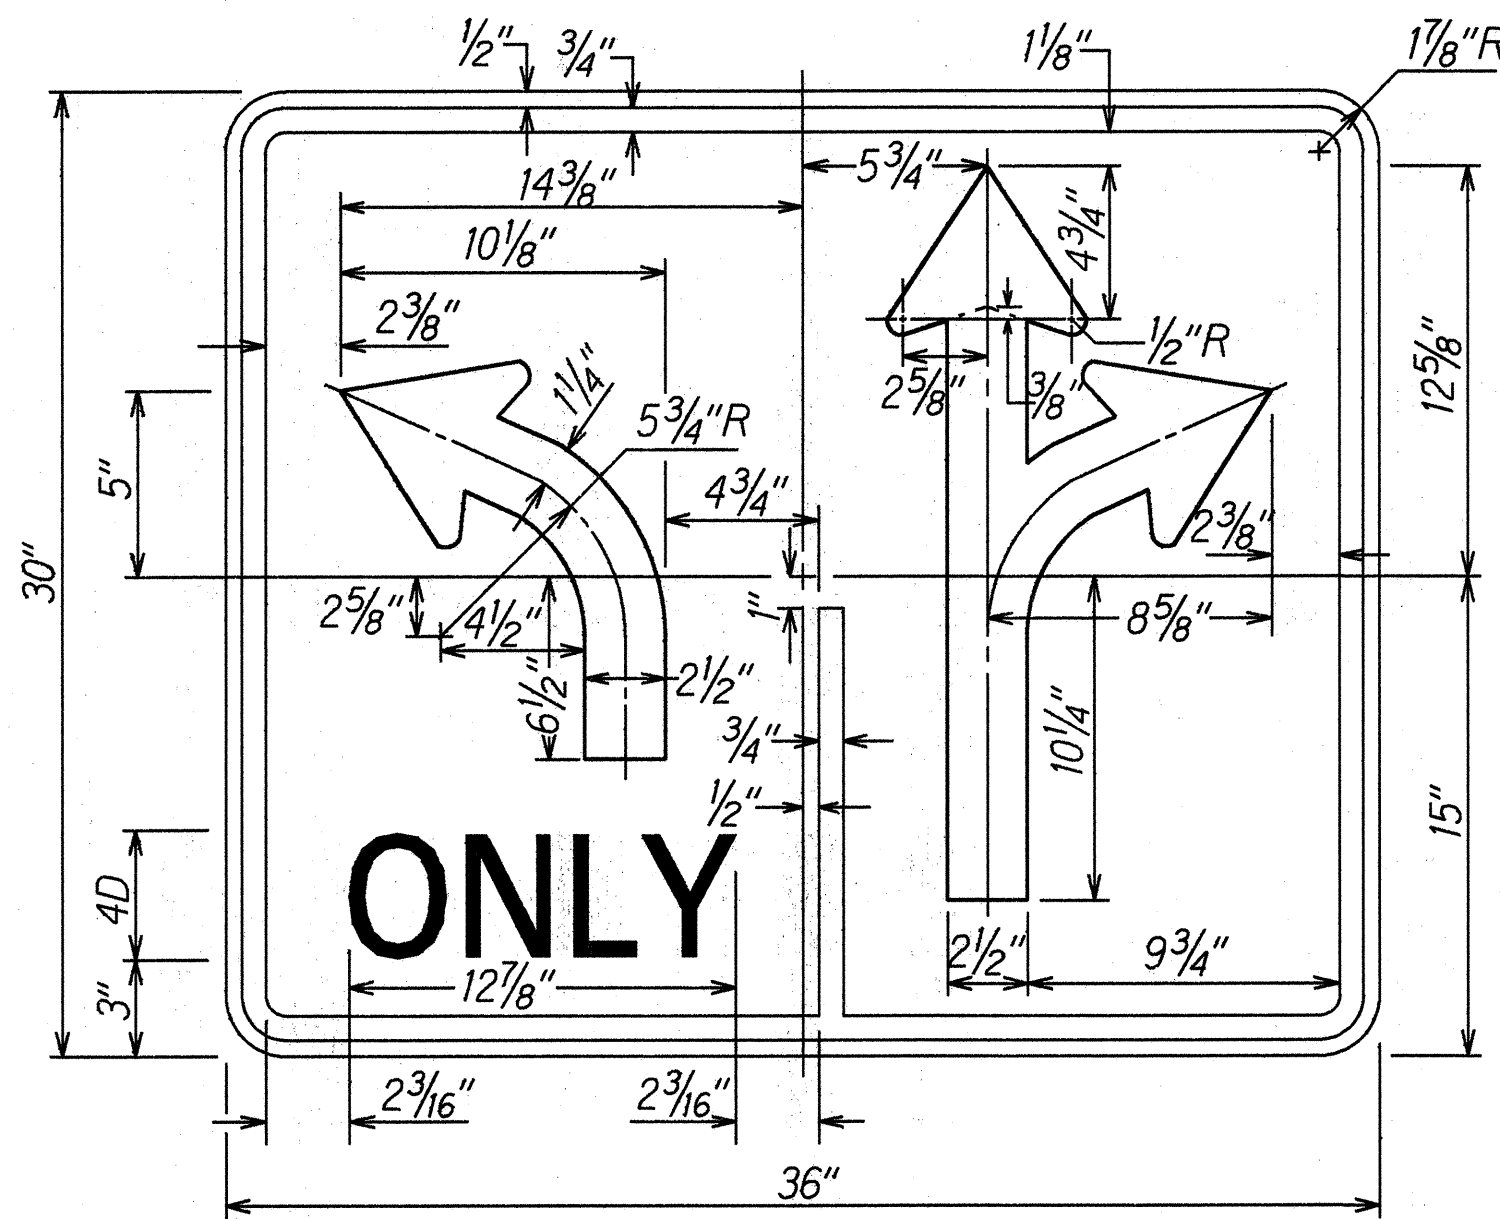


R3-24
Not to Scale

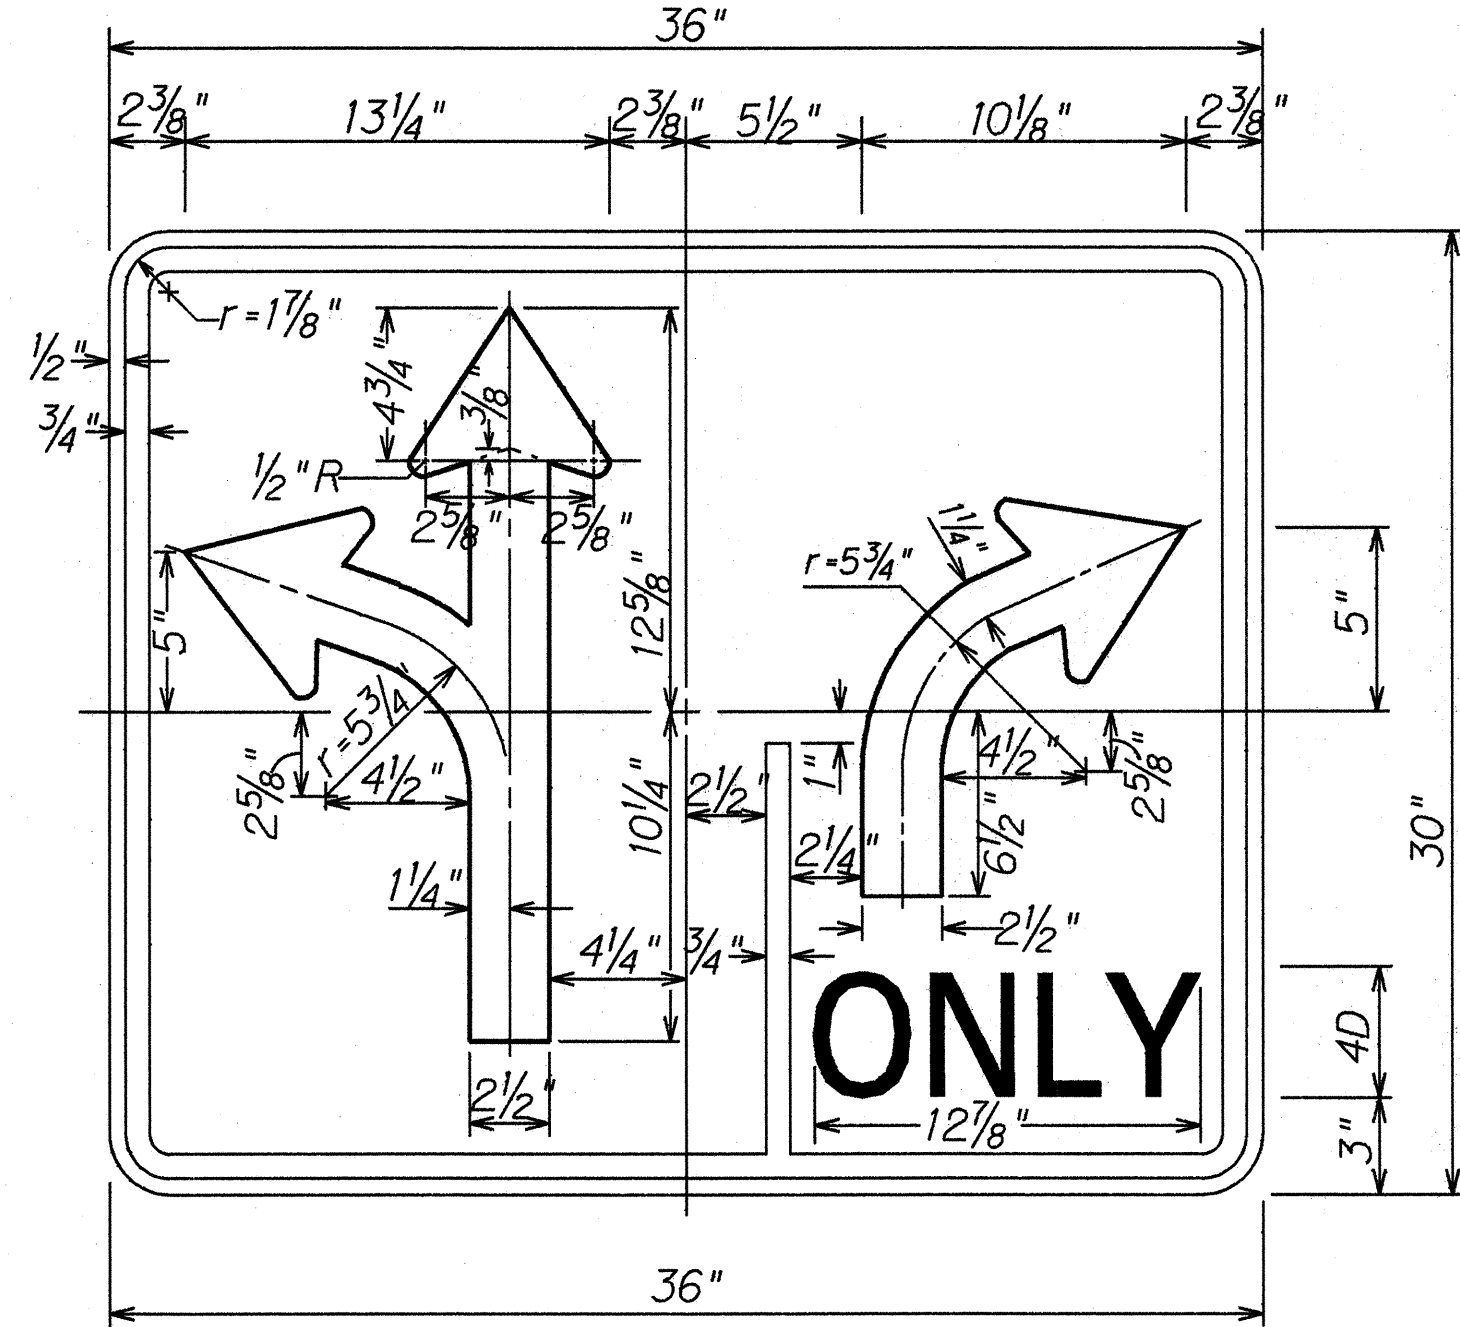

R3-26
Not to Scale

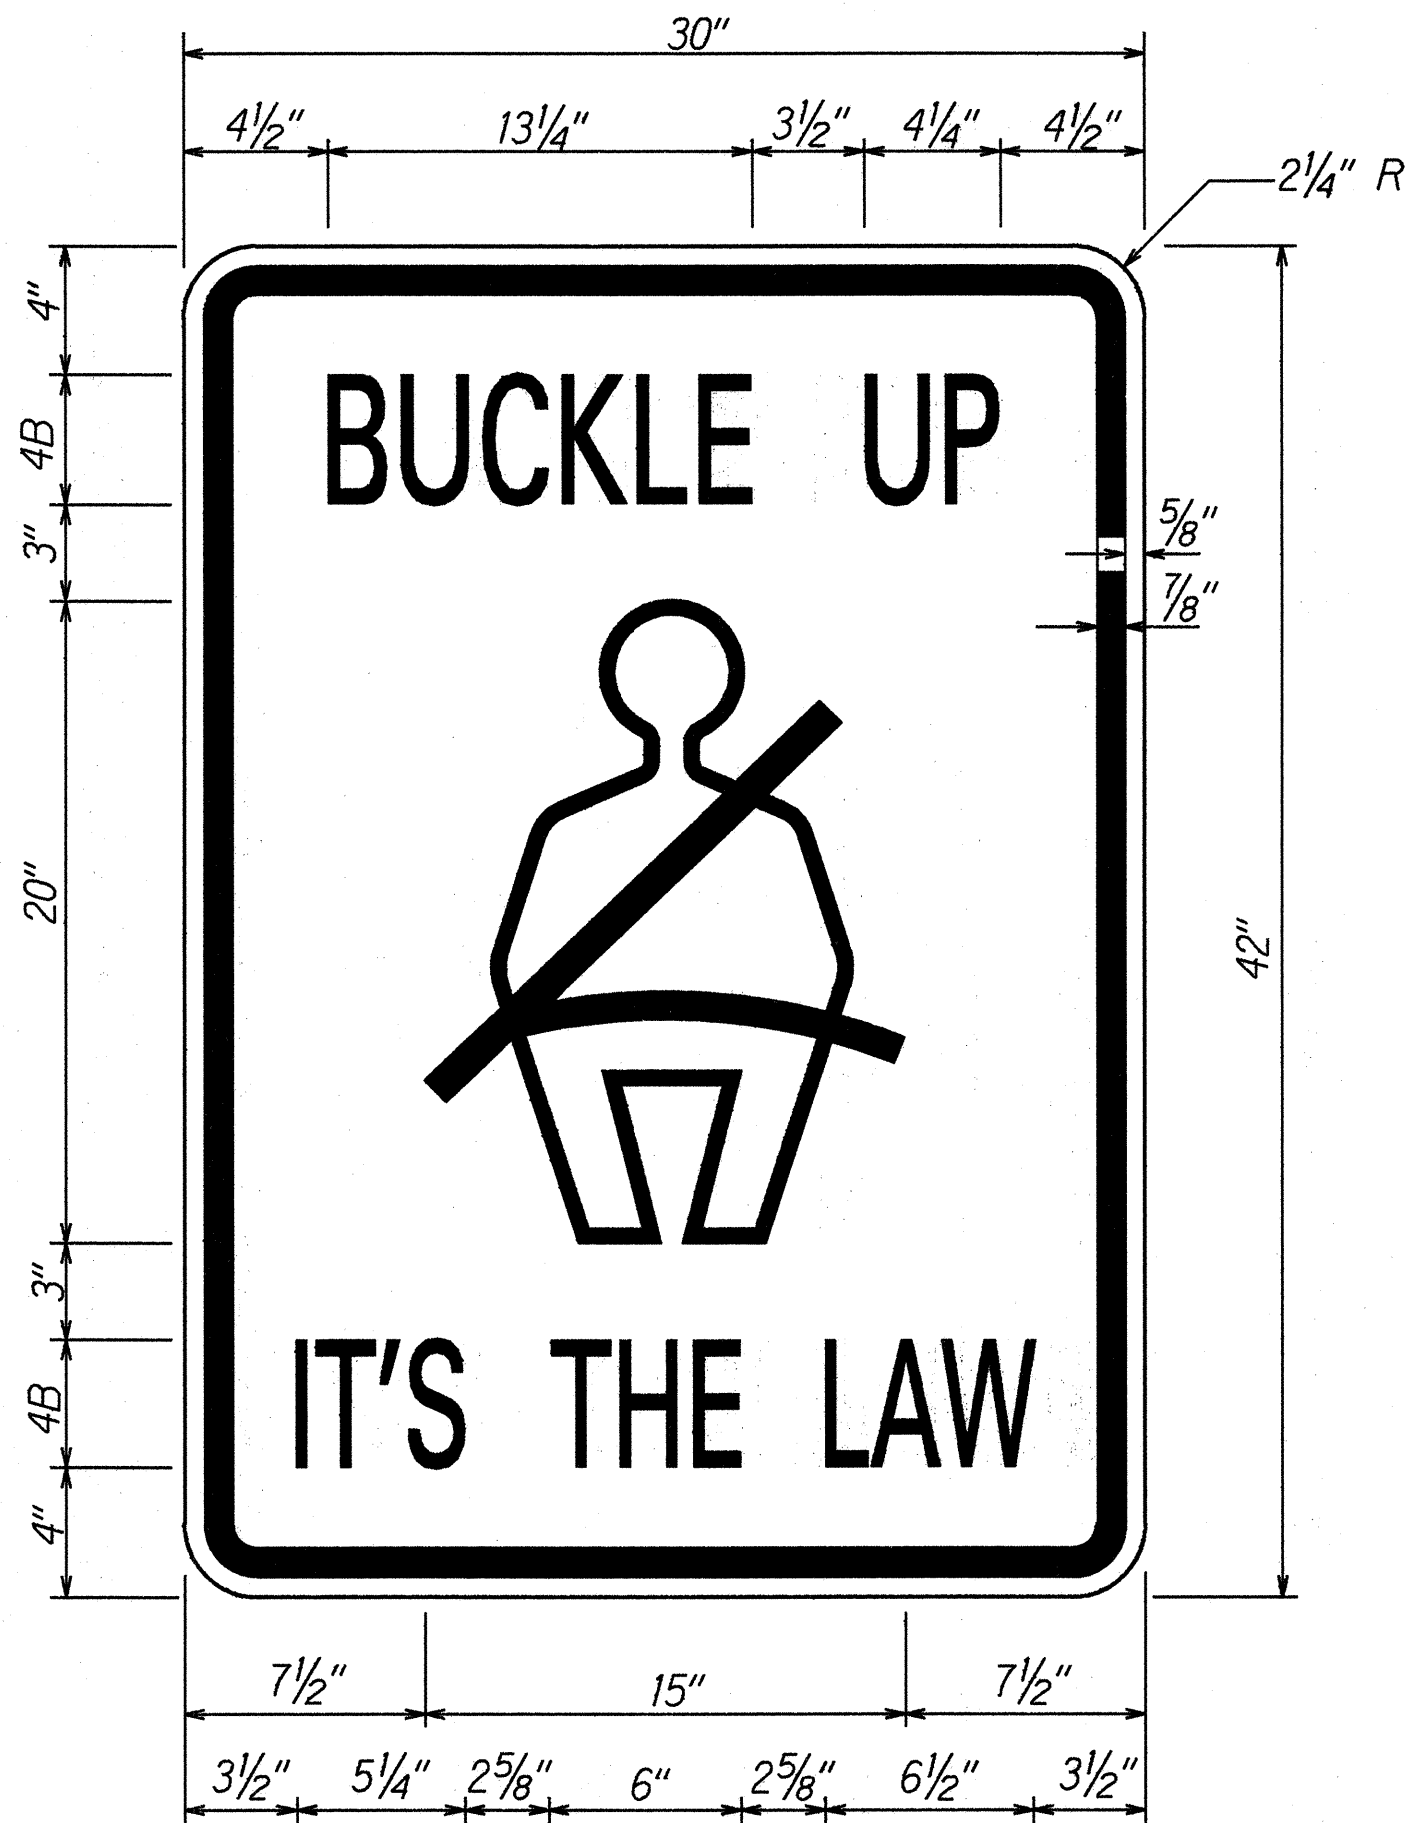


R16-1
Not to Scale

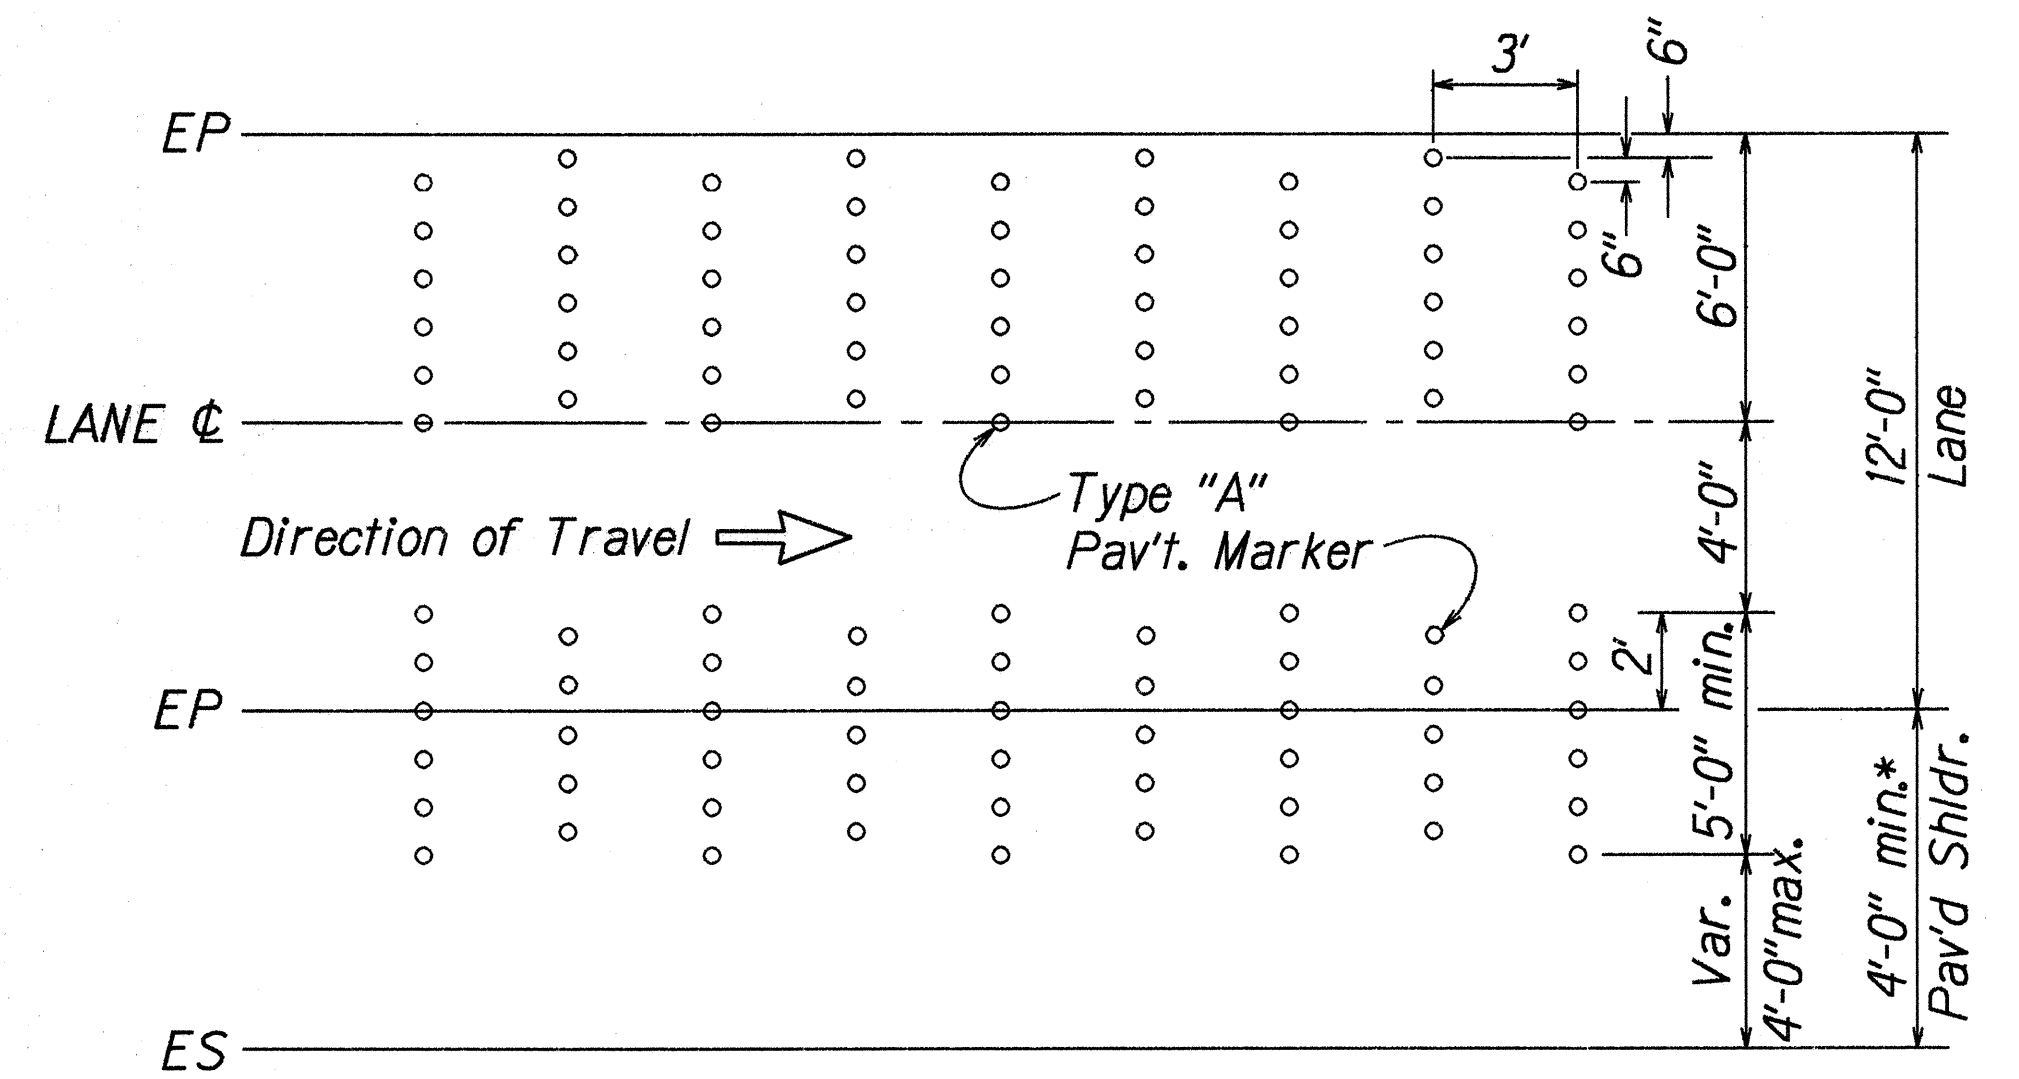

* If less than 4'-0"
extend rumble strip
across paved shoulder

RUMBLE STRIPS
12'-0" 2 LANE 2 WAY

Scale: 1/4"=1'-0"

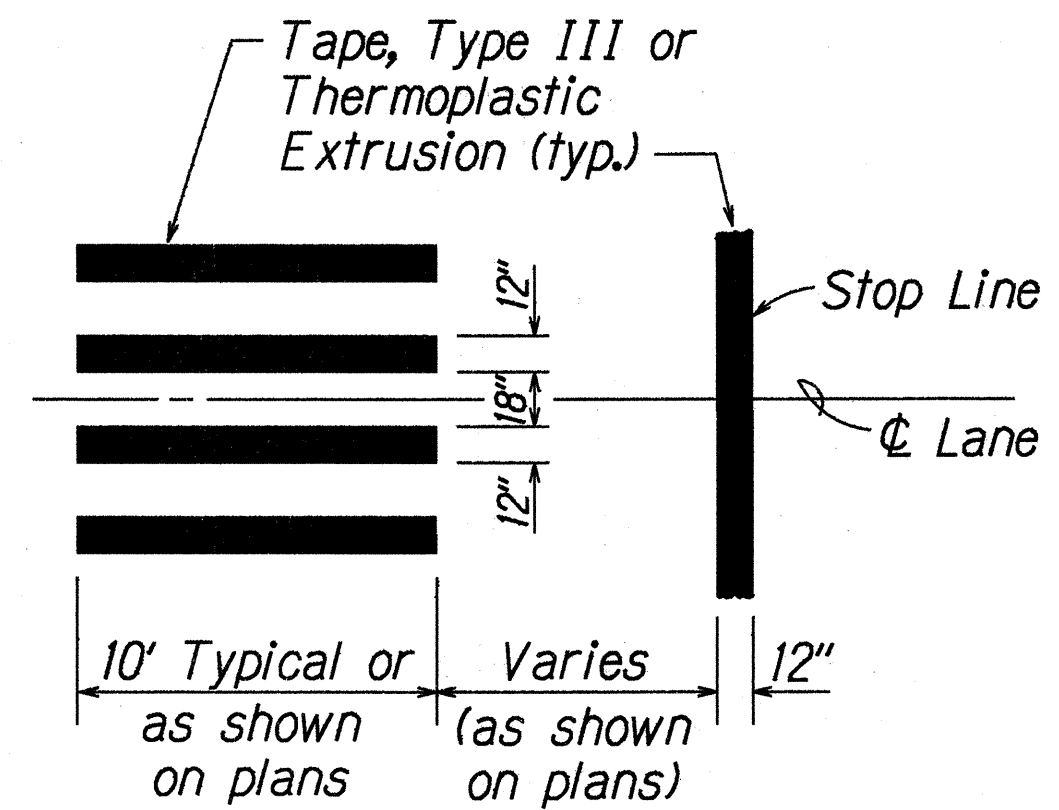

CROSSWALK STRIPING DETAIL

Not to Scale

DESIGNED BY	DATE
DRAWN BY	4-2-97
CHECKED BY	
NOTED BY	
QUANTITIES BY	
REVISIONS	

STATE OF HAWAII
DEPARTMENT OF TRANSPORTATION
HIGHWAYS DIVISION

SIGN PANEL LAYOUT
MISCELLANEOUS DETAILS
WAIEHU BEACH ROAD RESURFACING
Kahekili Highway to Kahului Beach Road
Project No. 3400B-01-97M
Scale: As Shown
Date: April 1997

SHEET No. 1 OF 1 SHEETS