STANDARD PLANS SUMMARY

FED. ROAD DIST. NO.	STATE	PROJ. NO.	FISCAL YEAR		TOTAL SHEETS
HAWAII	HAW.	3400AB-01-03	2004	2	15

STAND PLAN		TITLE	DATE
B-01	•	Notes and Miscellaneous Details	07/01/86
B-02	•		
B-03	•	Typical Structure Excavation and Backfill Pay Limits	07/01/86
B-04	-		
B-05	•		
B-06		Concrete Box Girder	07/01/86
B-07	•	Concrete Box Girder	07/01/86
B-08	•	Concrete Box Girder	07/01/86
B-09	•		
B-10	•		
B-11	•		
B-12	•	Prestressed Concrete Piles	r07/16/90
B-13	•	Prestressed Concrete Piles	r07/16/90

D-01 ·	Chain Link Fence With Toprail	r03/06/87
D-02 ·	Chain Link Fence Without Toprail	r07/26/90
D-03	Wire Fence With Metal Posts	07/01/86
D-04 ·	Typical Details of Curbs and/or Gutters	07/01/86
D-05 ·	Typical Details of Reinforced Concrete Drop Driveway	07/01/86
D-06	Centerline and Reference Survey Monument	07/01/86
D-07	Street Survey Monument	07/01/86
D-08	Landscaping Shrub and Tree Planting	07/01/86
D-09 ·	Field Office	07/01/86
D-10 ·	Field Office	07/01/86
D-11 ·	Project Site Laboratory	07/01/86
D-12	Project Site Laboratory	07/01/86
D-13	Field Office & Project Site Laboratory	07/01/86

ſ	H-01		Type A, B, C and D Catch Basin	07/01/86
	H-02	•	Type A1, B1, C1 and D1 Catch Basin	07/01/86
	H-03		Type A2, B2, C2 and D2 Catch Basin	07/01/86
	H-04	•	Typical Reinforcing Details for Catch Basins	07/01/86
	H-05		Type A, B and C Storm Drain Manhole	07/01/86
ĺ	H-06	-	Type D and E Storm Drain Manhole	07/01/86
	H-07	•	Type F Storm Drain Manhole	07/01/86
I	H-08		Catch Basin and Manhole Casting	07/01/86
	H-09	•	Type A-9 and A-9P Frames and Grates	07/01/86
	H-10	•	Type A-9B Frames and Grates	07/01/86
	H-11	•	Type 61614 and 61214 Grated Drop Inlet	07/01/86
	H-12		Type 61616 Grated Drop Inlet	07/01/86
	H-13		61214, 61614 & 61616 Steel Frames and Grates	07/01/86
	H-14	•	61214B Steel Frame and Grates	07/01/86
	H-15	•	61614B Steel Frame and Grates	07/01/86
	H-16	•	Concrete and Cement Rubble Masonry Structures	r10/16/90
	H-17	•	Inlet Structures	r10/16/90
	H-18	•	Flared End Section for Culverts	07/01/86
	H-19	•	Outlet Structures	r02/15/91
	H-20		Concrete Spillway Inlet	07/01/86
	H-21	•	18" Slotted C.M.P. Drain	07/01/86
	H-22	•	C.M.P. Coupling Details Standard Joint	r10/16/90
	H-23	•	Hat Shaped Coupling Band	r10/16/90

STANDARD PLAN NO.	TITLE	DATE
TE-01	Miscellaneous Sign Details	07/01/86
TE-02 ·	Galvanized Flanged Channel Sign Post Mounting	07/01/86
TE-03 ·	Galvanized Square Tube Sign Post Mounting	07/01/86
TE-04 ·	Regulatory Signs	r09/01/87
TE-05 ·	Warning Signs	07/01/86
TE-06	Miscellaneous Signs	r11/03/89
TE-07 ·	Reserved	07/01/86
TE-08 •	Construction Signs	r09/01/87
TE-09	Miscellaneous Intersection Signs	r03/06/87
TE-10	Reserved	07/01/86
TE-11	Bike Route Sign and Supplementary Plates	07/01/86
TE-12 ·	State Route Marker and Auxiliary Markers	07/01/86
TE-13 ·	Interstate Route Marker	07/01/86
TE-14	State Route Marker and Border Detail for Guide Signs	07/01/86
TE-15 ·	Route Marker Assemblies	07/01/86
TE-16	Miscellaneous Reflector Markers	07/01/86
TE-17 ·	Type II Object Markers	07/01/86
TE-18 ·	Mileposts	07/01/86
TE-19	Reserved	07/01/86
TE-20 ·	Overhead Sign Supports	07/01/86
TE-21	Overhead Sign Support, Box Truss Type, Aluminum	07/01/86
TE-22	Foundation Details and Schedules	07/01/86
TE-23 ·	Supports for Ground Mounted Guide Sign	r11/03/89
TE-24 ·	Breakaway Sign Supports for Ground Mounted Guide Signs	07/01/86
TE-25	Laminated Aluminum Sign Panels (Overhead)	07/01/86
TE-26	Laminated Aluminum Sign Panels (Ground Mounted)	07/01/86
TE-27	Solid Aluminum Extruded Sign Panel and Accessory Details	07/01/86
TE-28 ·	Guide Signs Luminaire Mountings	07/01/86
TE-29 ·	Reserved	07/01/86
TE-30	Raised Pavement Markers and Striping	r05/09/90
TE-31 ·	Miscellaneous Pavement Markings	r05/09/90
TE-32 ·	Miscellaneous Pavement Markings	r05/09/90
TE-33 ·	Miscellaneous Pavement Markings	r11/03/89
TE-34	Reserved	07/01/86
TE-35 ·	Pavement Alphabets, Numbers & Symbols	07/01/86
TE-36 ·	Pavement Alphabets, Numbers & Symbols	07/01/86
TE-37	Reserved	07/01/86
TE-38 ·	Traffic Signal System, Miscellaneous Details	r11/03/89
TE-39	Traffic Signal System, Miscellaneous Details	07/01/86
TE-40 ·	Loop Detectors	r11/03/89
TE-41 ·	Pullboxes	07/01/86
TE-42 ·	Type III Traffic Signal Standard	07/01/86
TE-43	Concrete Pullbox (2' x 3')	07/01/86
TE-44 ·	Reserved	07/01/86

STANDARD PLAN NO.	TITIF	DATE
TE-45	Reserved	07/01/86
TE-46	Reserved	07/01/86
TE-47 ·	Reserved	07/01/86
TE-48 ·	Reserved	07/01/86
TE-49 ·	Reserved	07/01/86
TE-50	Metal Guardrail	r03/06/87
TE-51	Metal Guardrail	r09/01/87
TE-52	Metal Guardrail with Rubrail	r11/03/89
TE-53	Metal Guardrail with Rubrail at Obstruction	r09/01/87
TE-54 ·	Beam Type Guardrail with Rubrail at Obstruction (Shoulder Installation)	r11/03/89
TE-55	Metal Guardrail Connection to Concrete Barrier	r11/03/89
TE-56 ·	Concrete Barrier Transition	07/01/86
TE-57 ·	Guardrail Type 3, Thrie Beam	r11/03/89
TE-57A	Guardrail Type 3, Modified Thrie Beam	11/03/89
TE-58	Approach End Flare, One & Two Way Roadway	07/01/86
TE-59 ·	Trailing End Flare, One & Two Way Roadway	r11/03/89
TE-60 ·	Anchor Block Details	07/01/86
TE-61	Breakaway Cable Terminal (BCT)	r11/03/89
TE-62 ·	Breakaway Cable Terminal (BCT)	r09/01/87
TE-63 ·	Guardrail Type 4 (Rigid Barrier)	r09/01/87
TE-64 ·	Portable Concrete Barrier	r11/03/89
TE-65	Guardrail Type 4, Miscellaneous	r09/01/87
TE-66 ·	Barricades	07/01/86
TE-67	Delineation & Pavement Markings at Bridges	07/01/86
TE-68 ·	Wheelchair Ramps	r07/18/94
TE-69 ·	Wheelchair Ramps	r07/18/94

NOTE:

07/18/94 | REVISED TE-68 & TE-69

07/26/90 REVISED D-02

& TE-64

02/15/91 | REVISED H-19 10/16/90 | REVISED H-16,H-17, H-22 & H-23

11/03/89 REVISED TE-06, TE-23, TE-30, TE-31, TE-32, TE-33, TE-38, TE-40, TE-52, TE-54, TE-55, TE-57, TE-59, TE-61, TE-64, TE-68 & TE-69, ADDED TE-57A

09/01/87 REVISED TE-04.TE-06. TE-08. TE-32.

03/06/87 REVISED D-01, TE-09, TE-40, TE-50, TE-51, TE-57, TE-59, TE-61, TE-63

TE-51, TE-53, TE-54, TE-55, TE-57, TE-59, TE-62, TE-63, TE-65 & TE-69

REVISION

07/16/90 REVISED B-12.B-13 05/09/90 REVISED TE-30.TE-31 & TE-32


STANDARD PLANS APPLICABLE TO THIS PROJECT ARE INDICATED BY A " ● " NEXT TO THE STANDARD PLAN NO. (FOR EXAMPLE: D-O7 ●)

> STATE OF HAWAII DEPARTMENT OF TRANSPORTATION HIGHWAYS DIVISION

STANDARD PLANS SUMMARY

WAIEHU BEACH ROAD MISC. DRAINAGE IMPROVEMENTS Vicinity of Lower Main Street to Eha Street

Project No. 3400AB-01-03

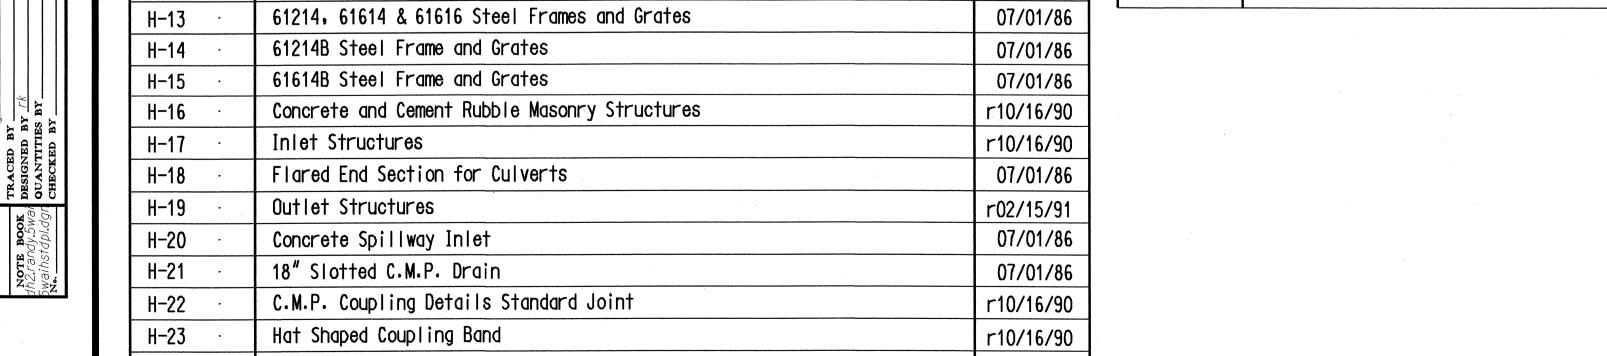

Date: November, 2003

F · · · ·