






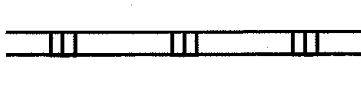


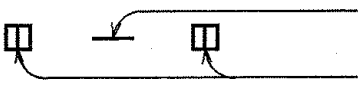


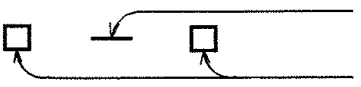


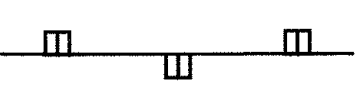


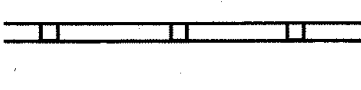


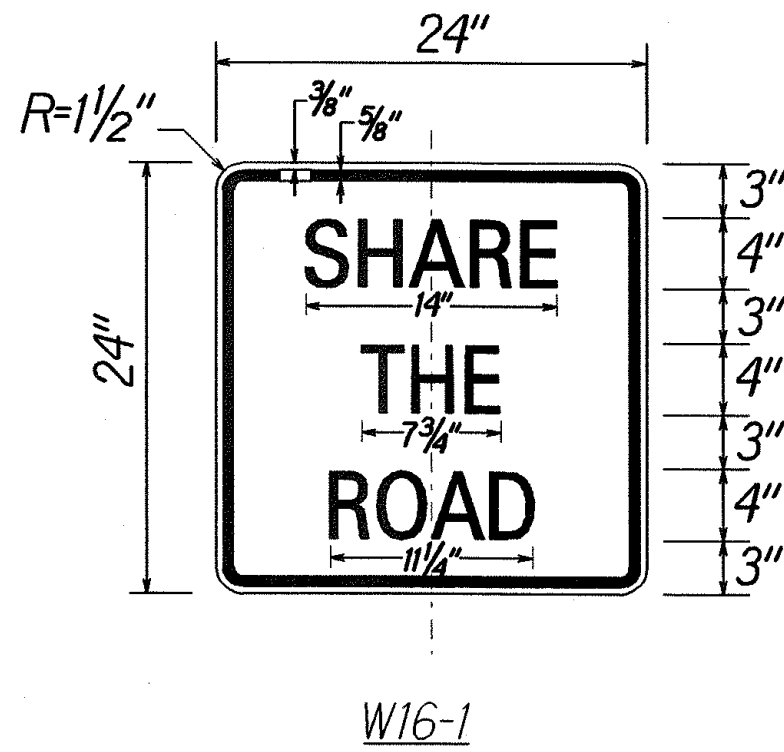
FED. ROAD DIST. NO.	STATE	PROJ. NO.	FISCAL YEAR	SHEET NO.	TOTAL SHEETS
HAWAII	HAW.	3400A-01-07M	2007	ADD.12	20

LEGEND

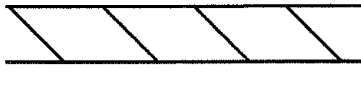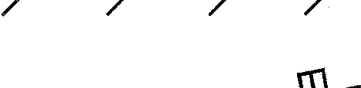	4 each Type A Raised Pavement Markers Type C Raised Pavement Markers @ 40'-0" o.c.
	4 each Type J Raised Pavement Markers Type D Raised Pavement Markers @ 40'-0" o.c.
	8" White Stripe with Type C Raised Pavement Markers @ 20'-0" o.c. (Thermoplastic)
	4" Double Solid Yellow with Type D Raised Pavement Markers @ 20'-0" o.c. (Thermoplastic)
	4" Double Solid Yellow Stripes with Type H Raised Pavement Markers @ 20'-0" o.c. (Thermoplastic)
	4" Yellow Edge Stripe with Type H Raised Pavement Markers @ 40'-0" o.c. (Thermoplastic)
	4" Double Solid White Stripes with Type C Raised Pavement Markers @ 20'-0" o.c. (Thermoplastic)
	Lane Change Restriction Marking 4 each Type A Raised Pavement Markers Unless Noted Otherwise in The Plans Type C Raised Pavement Markers @ 20'-0" o.c. 4" White Stripe (Thermoplastic)
	4" or 8" White Edge Stripe with Type C Raised Pavement Markers @ 40'-0" o.c. (Thermoplastic)
	4" White Guide Lines (Thermoplastic)
	Transverse Median Marking (Thermoplastic)
	Transverse Shoulder Marking (Thermoplastic)
	Channelizing Island or Deceleration Lane Gore (Thermoplastic)
	Crosswalk and Stop Line. All Stop Lines shall be 10'-0" from Crosswalk unless otherwise noted. The circled number indicates the number of lanes for payment (Thermoplastic)
	Pavement Arrow (Thermoplastic)
	STOP Pavement Word (Thermoplastic)
	4 Each Type J Raised Pavement Markers Type D Raised Pavement Markers @ 40'-0" o.c. Type H Raised Pavement Markers (Reflective Surface facing no-passing direction) 4" Single Solid Yellow Stripe (Thermoplastic)
	Extension of Edge Line, 4" Wide x 2'-0" Long White Stripe @ 10'-0" o.c. w/Type C Markers @ 40'-0" o.c. (Thermoplastic)
	Reflector Marker (RM-2, White) w/steel post
	Reflector Marker (RM-2, White) w/flexible post

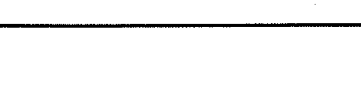
NOTES

- Layout of pavement markings and striping shall be done by the Contractor and approved by the Engineer prior to any installation work.
- Existing pavement markings not incorporated in the final traffic pattern shall be removed as directed by the Engineer. Costs shall be incidental to the various pavement marking items.
- Raised pavement markers shall not be installed within crosswalks.
- Final locations of all signs shall be approved by the Engineer prior to any installation work.
- Existing signs not shown on these plans shall remain as posted unless otherwise directed by the Engineer. Removal and disposal of existing signs and/or post as designated on these plans shall be incidental to the various signing items.
- Final locations of all Stop Lines shall be approved by the Engineer prior to installation.
- All pavement striping shall be as noted on the legend or plans.
- All preformed pavement marking tapes over existing pavement shall be applied with an approved primer as recommended by the tape manufacturer and as approved by the Engineer. The primer shall be allowed to dry to the tacky stage prior to tape application.
- The Contractor shall erect at the beginning of the project and at the end of the project advance construction warning signs placed as indicated on the plans or as directed by the Engineer for the duration of the highway project and shall be maintained by the Contractor. These signs shall be placed in addition to the required traffic control signs called for in Section 645 - Traffic Control. The advance construction warning signs shall be new and become the property of the State. The Contractor shall remove, clean, and deliver the signs and posts to the District Baseyard, or as directed by the Engineer, upon the completion of the project.
- Reflector markers (RM-5) mounted on guardrails shall be spaced every 25 feet. Spacing of RM-5's on horizontal curves shall comply with Table III-1 of MUTCD. RM-5's shall not installed on Terminal Sections.
- RM-3's with post and Type II object markers without post shall be replaced in kind as determined in the field.




W16-1

Letters: 4" Series C
Legend and Border: Black (refl.)
Background: Yellow (refl.)

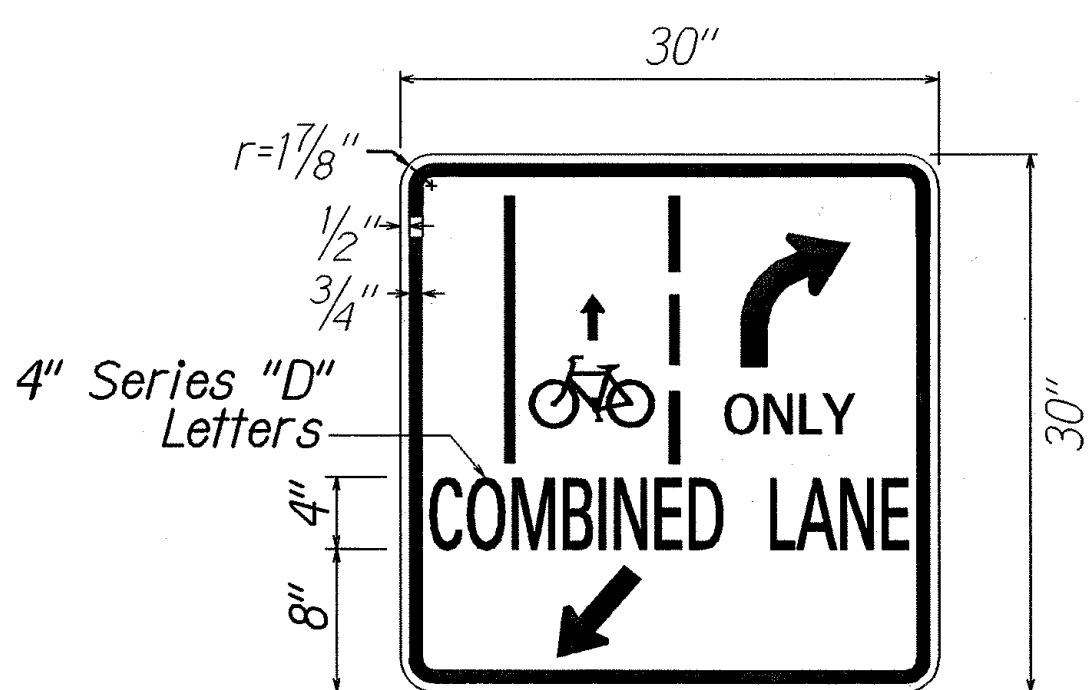


4" Series "D" Letters

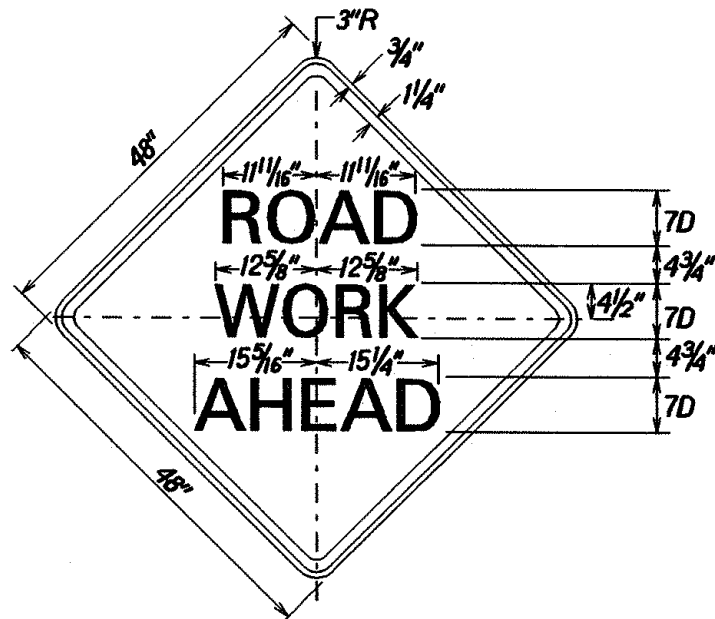

CW20-1A(d)
Scale: 1" = 1'-0"

Colors:
Legend: Black (Non Refl.)
Background: Orange

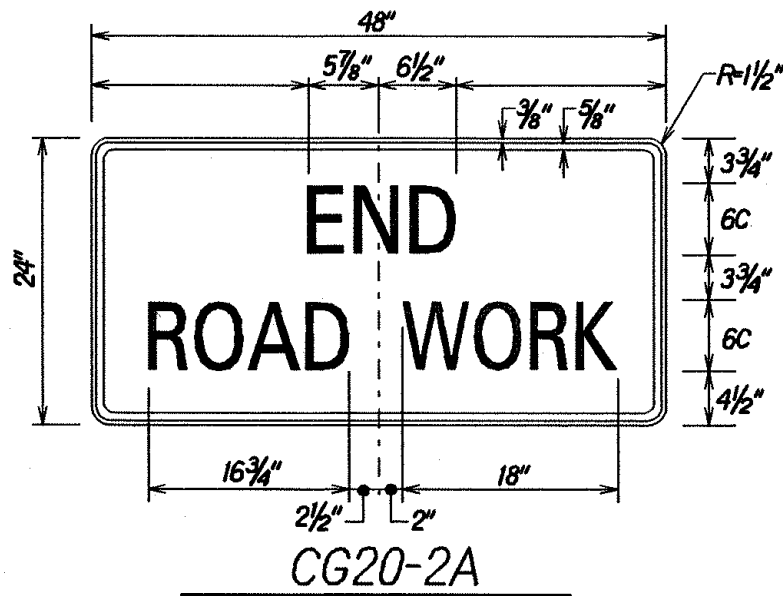

CG20-2A
Scale: 1 1/2" = 1'-0"


Colors:
Legend: Black (Non Refl.)
Background: Orange

ORIGINAL PLAN	DATE
SURVEY PLOTTED BY	10/05
DRAWN BY	
NOTED BY	
DESIGNED BY	
CHECKED BY	
APPROVED BY	


3-27-07	Add Notes No. 10 and No. 11. Delete Construction Sign Layout Detail.
DATE	REVISION

STATE OF HAWAII DEPARTMENT OF TRANSPORTATION HIGHWAYS DIVISION PAVEMENT MARKING LEGEND, DETAILS & NOTES KAHULUI BEACH ROAD RESURFACING Waiehu Beach Road to Kaahumanu Avenue Project No. 3400A-01-07M Scale: As Noted Date: October, 2006 SHEET No. 1 OF 2 SHEETS

FED. ROAD DIST. NO.	STATE	PROJ. NO.	FISCAL YEAR	SHEET NO.	TOTAL SHEETS
HAWAII	HAW.	3400A-01-07M	2007	13	20

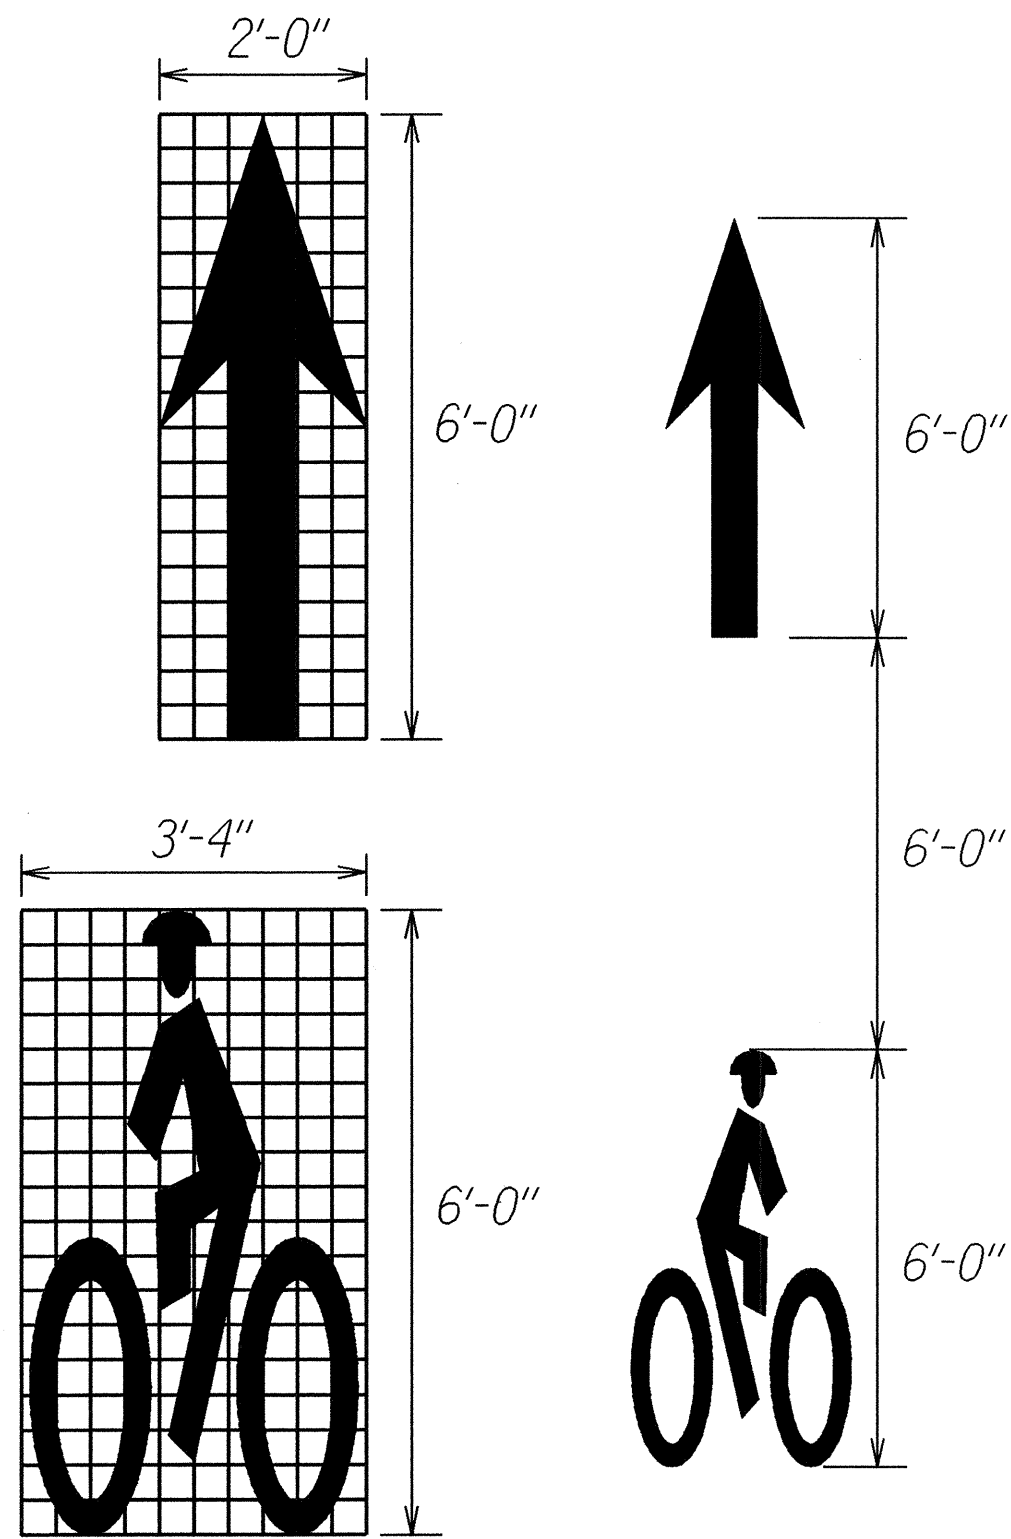


BIKE LANE PAVEMENT MARKINGS
Not to Scale

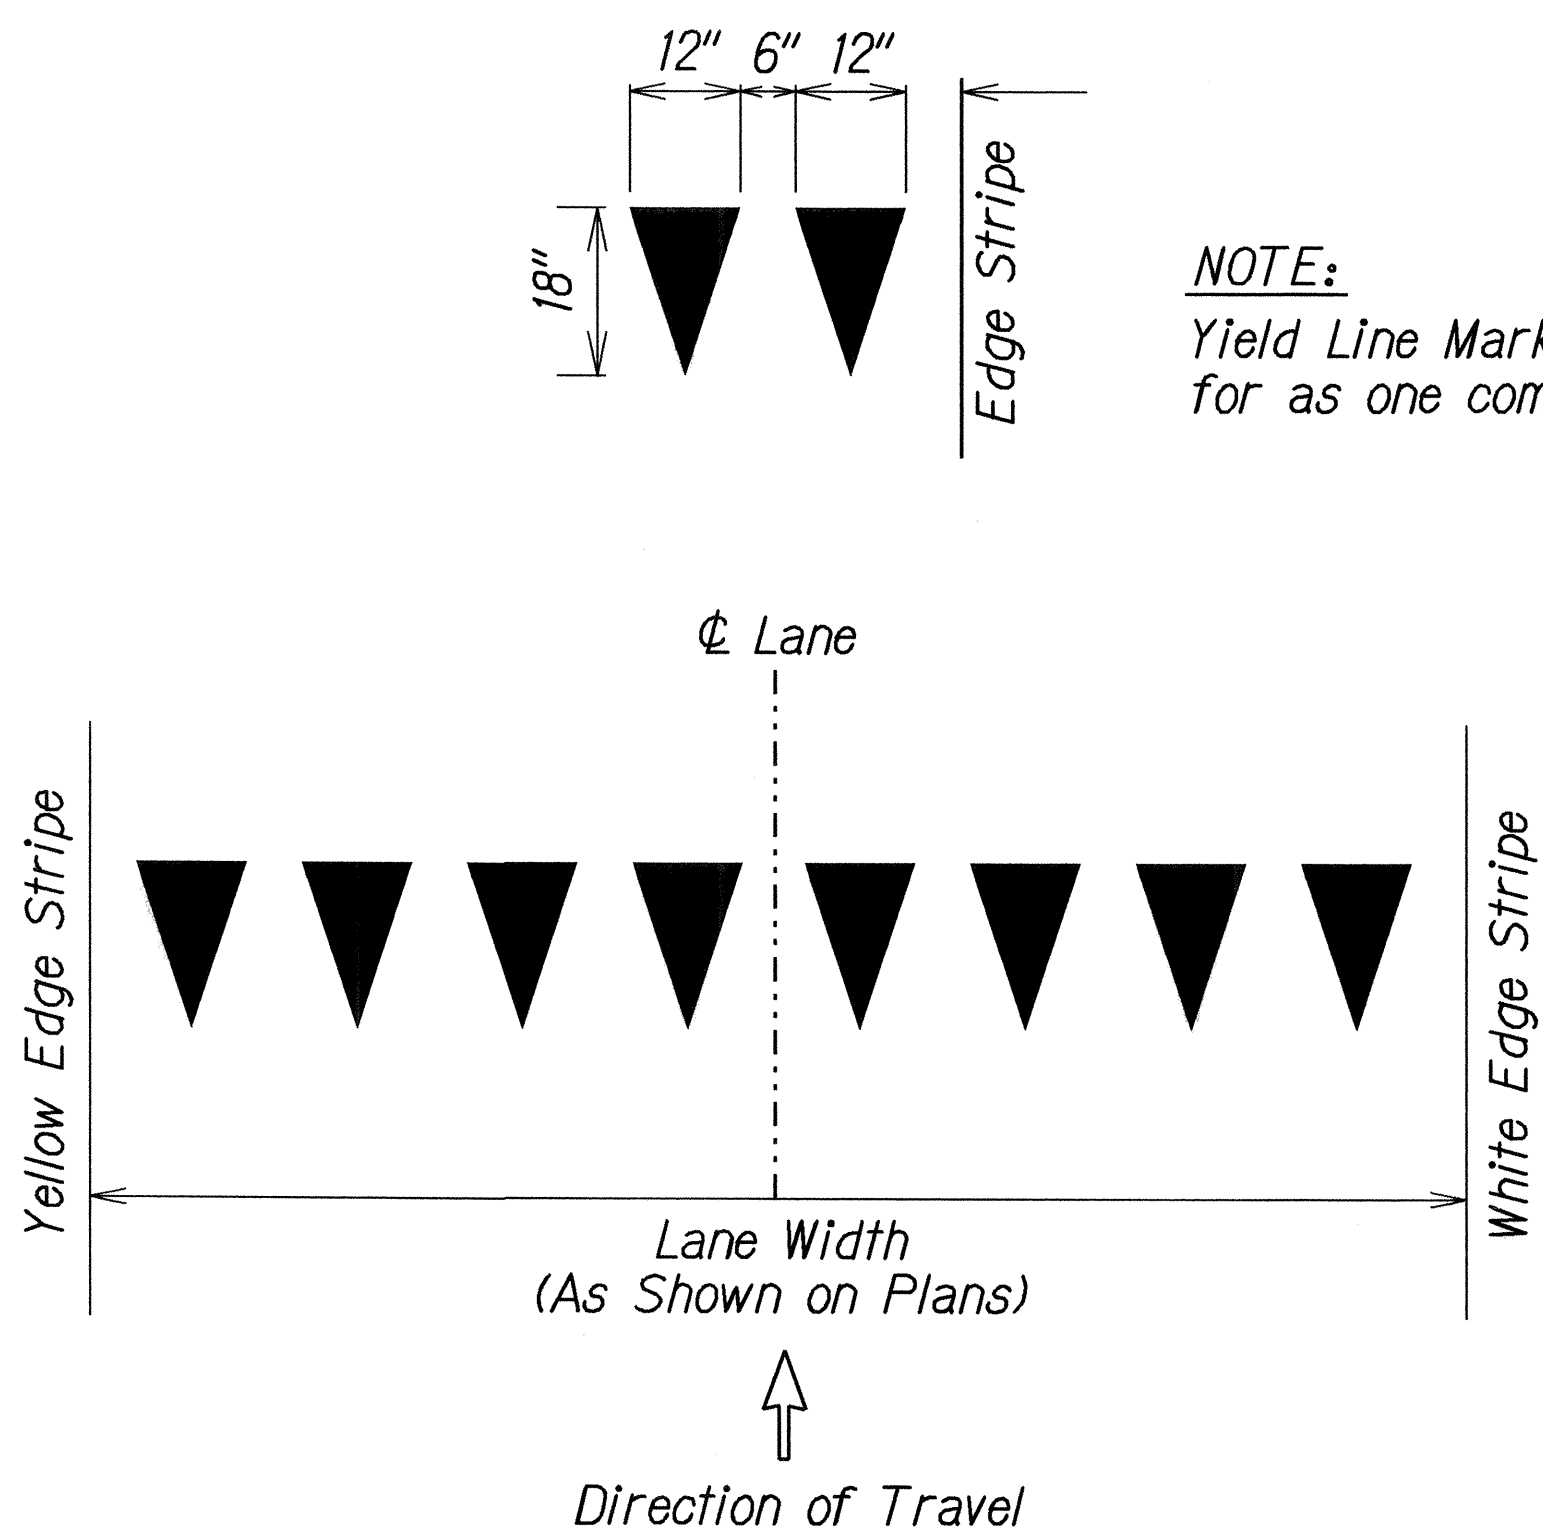


YIELD LINE DETAIL
Not to Scale

NOTE:
Yield Line Markings shall be paid for as one complete set.

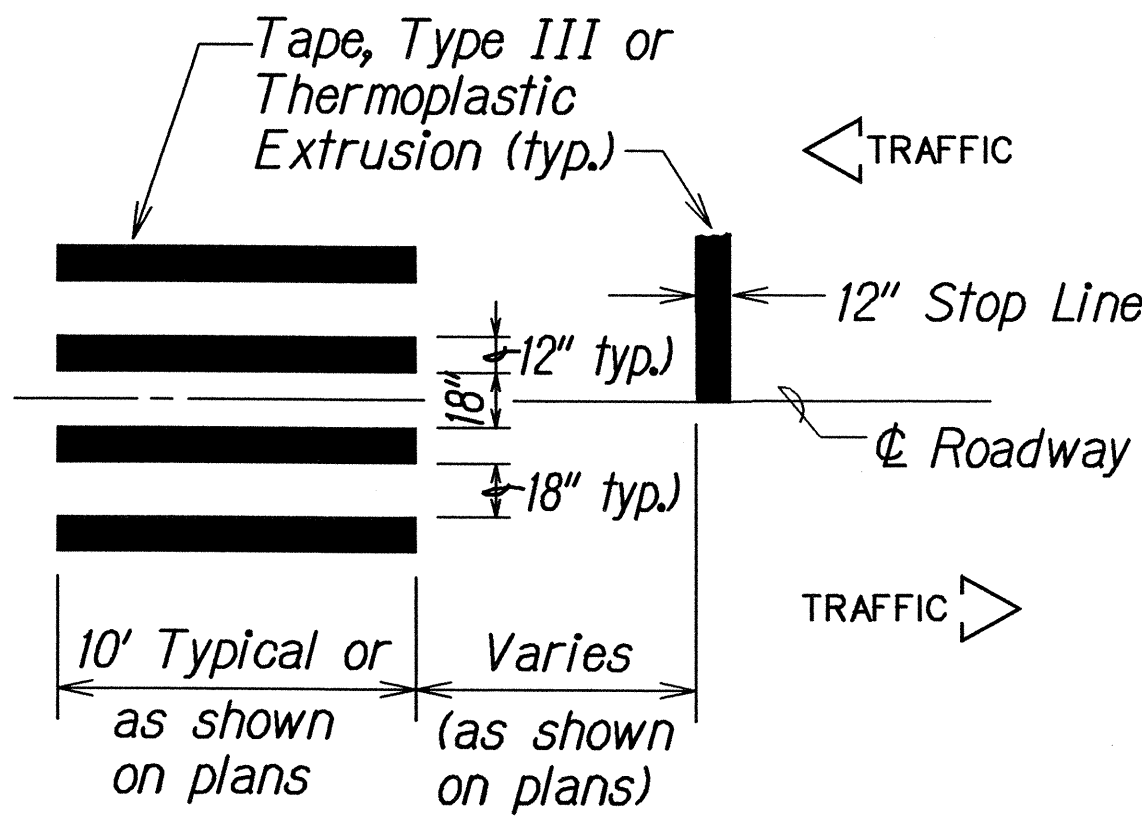

CROSSWALK STRIPING DETAIL
Not to Scale

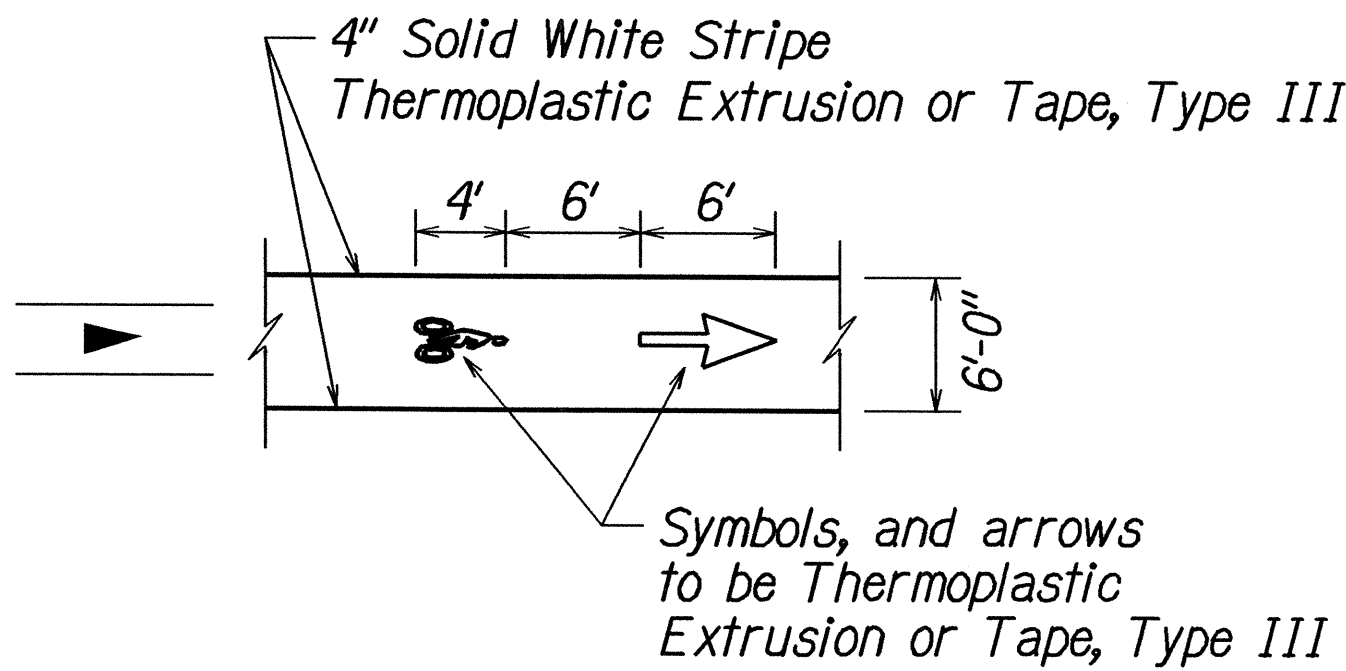

BIKE LANE MARKING
Not to Scale

SURVEY PLOTTED BY	DATE
DRAWN BY	10/05
DESIGNED BY	
CHECKED BY	
NOTED BY	
ORIGINAL PLAN	
NOTE BOOK	
DATE	
BY	
CHECKED BY	

STATE OF HAWAII
DEPARTMENT OF TRANSPORTATION
HIGHWAYS DIVISION

PAVEMENT MARKING DETAILS
KAHULUI BEACH ROAD RESURFACING
Waiehu Beach Road to Kaahumanu Avenue
Project No. 3400A-01-07M
Scale: As Shown Date: October, 2006

SHEET No. 2 OF 2 SHEETS