


FED. ROAD DIST. NO.	STATE	PROJ. NO.	FISCAL YEAR	SHEET NO.	TOTAL SHEETS
HAWAII	HAW.	3400A-01-07M	2007	9	20

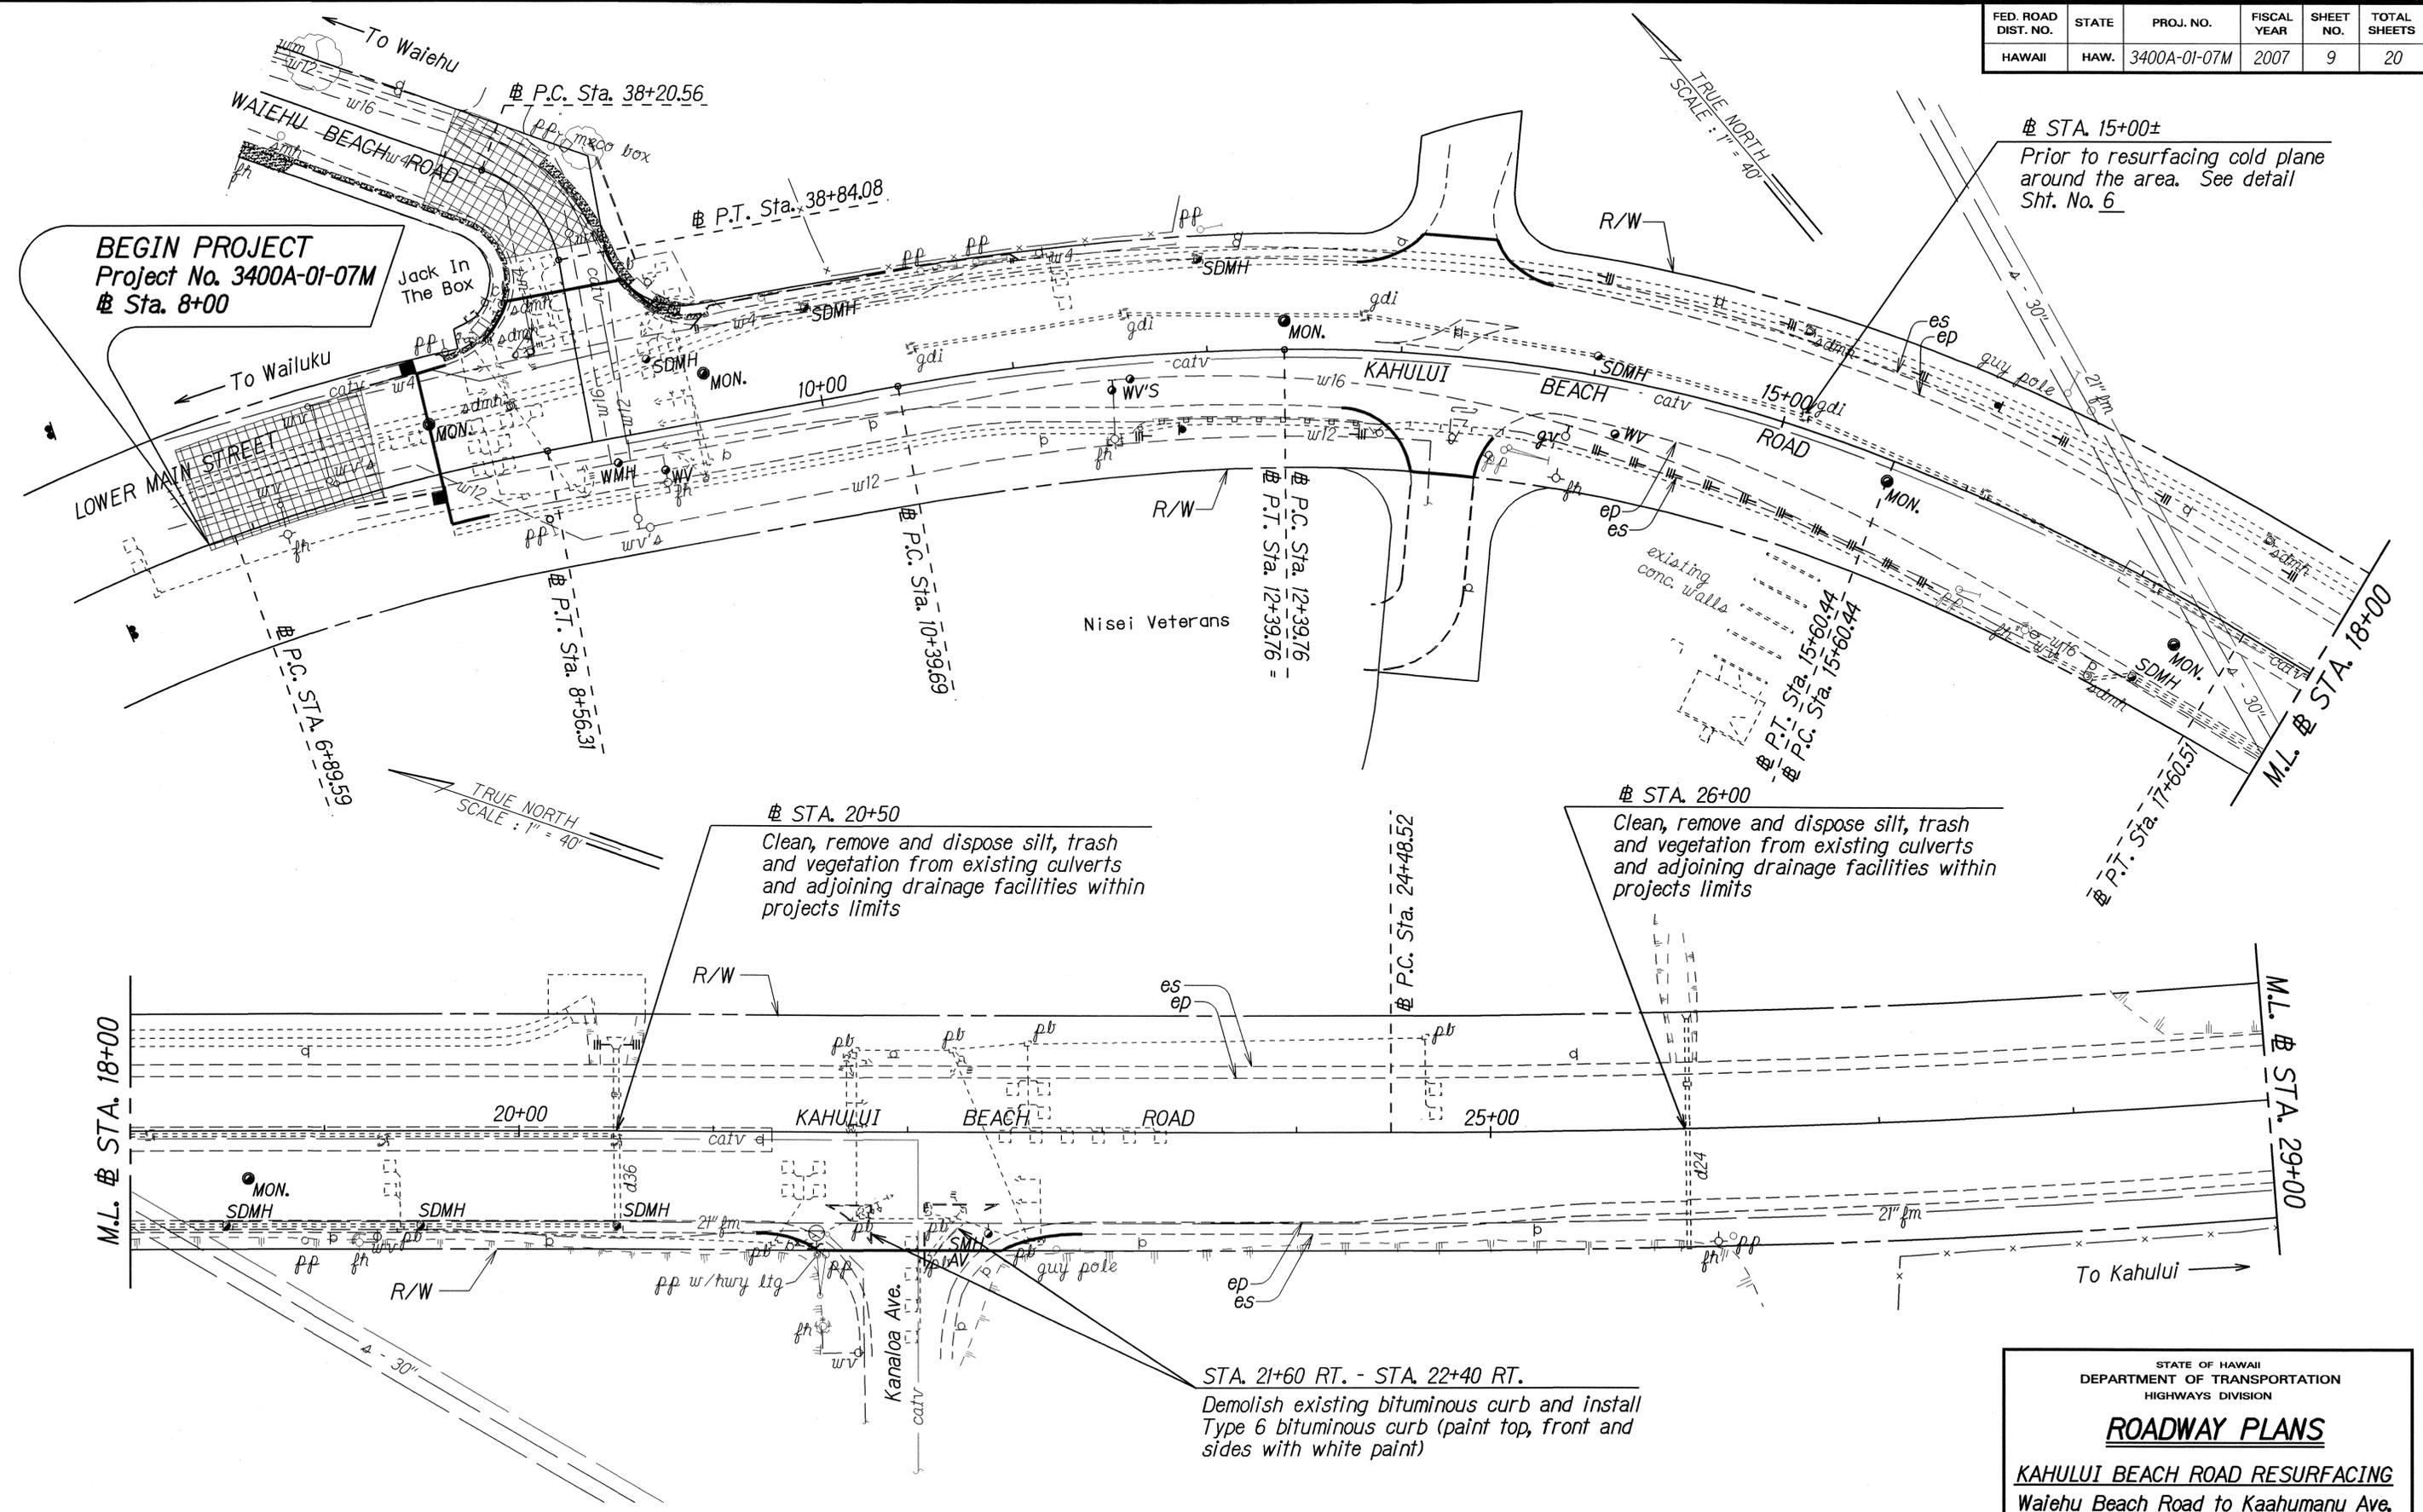

STA. 15+00±
Prior to resurfacing cold plane around the area. See detail Sht. No. 6

BEGIN PROJECT
Project No. 3400A-01-07M
Sta. 8+00

STA. 20+50
Clean, remove and dispose silt, trash and vegetation from existing culverts and adjoining drainage facilities within projects limits

STA. 26+00
Clean, remove and dispose silt, trash and vegetation from existing culverts and adjoining drainage facilities within projects limits

STA. 21+60 RT. - STA. 22+40 RT.
Demolish existing bituminous curb and install Type 6 bituminous curb (paint top, front and sides with white paint)

SURVEY PLOTTED BY	DATE
DRAWN BY	
DESIGNED BY	
CHECKED BY	
ORIGINAL PLAN	
NOTE BOOK	
NO.	

STATE OF HAWAII
DEPARTMENT OF TRANSPORTATION
HIGHWAYS DIVISION


ROADWAY PLANS

KAHULUI BEACH ROAD RESURFACING
Waiehu Beach Road to Kaahumanu Ave.
Project No. 3400A-01-07M


Scale: 1" = 40' Date: October, 2006

SHEET No. 1 OF 3 SHEETS

FED. ROAD DIST. NO.	STATE	PROJ. NO.	FISCAL YEAR	SHEET NO.	TOTAL SHEETS
HAWAII	HAW.	3400A-01-07M	2007	10	20

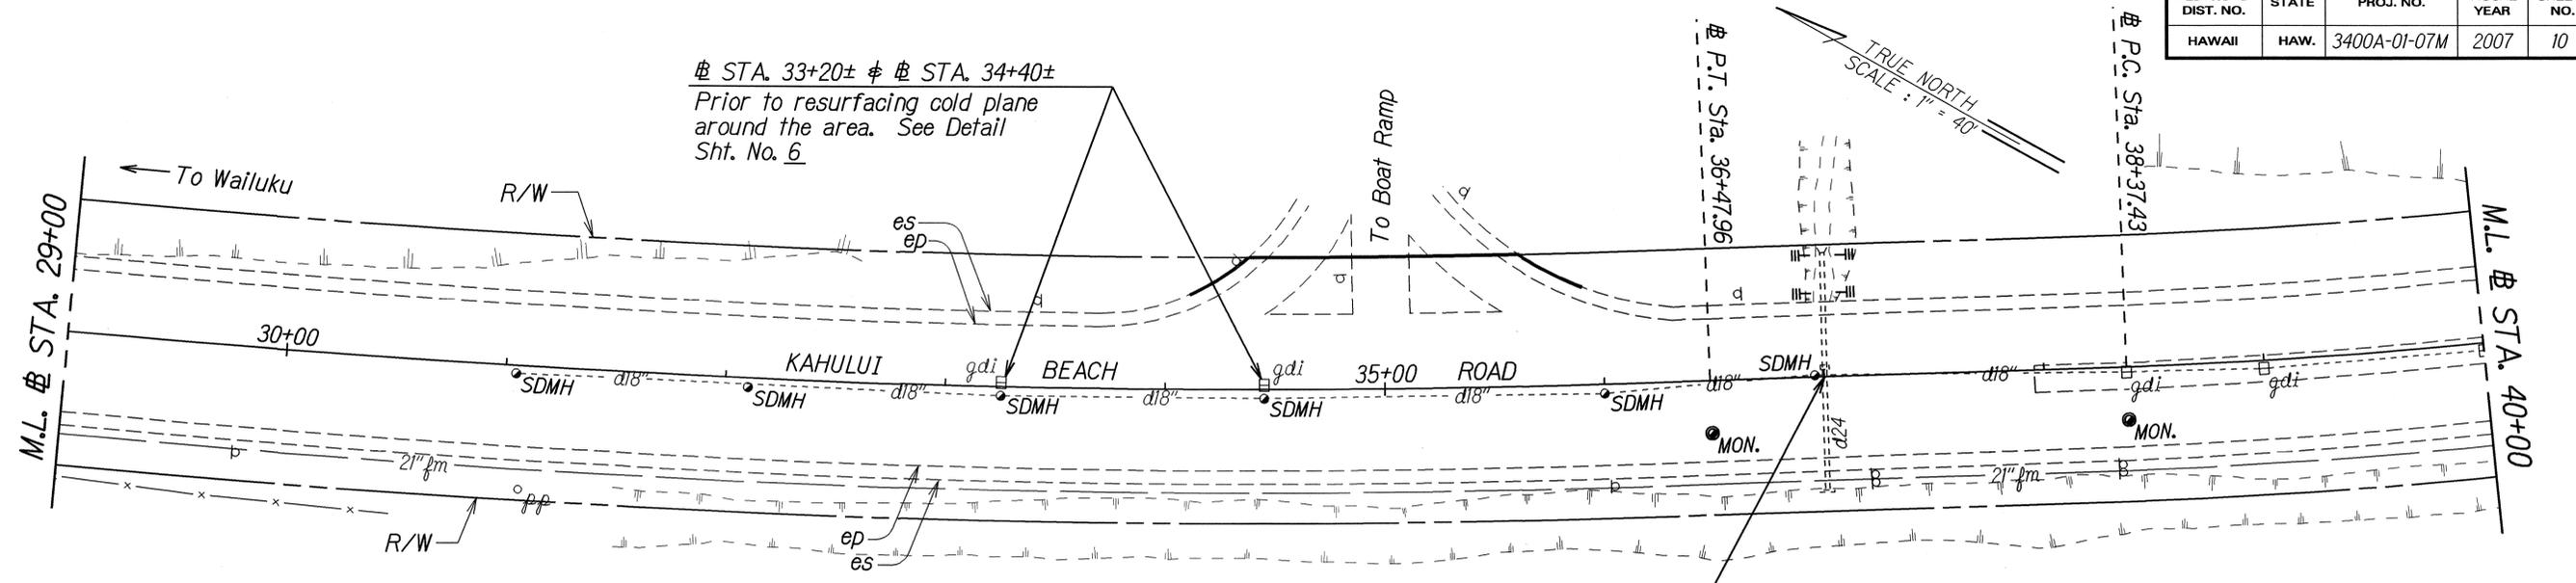

STA. 37+00
 Clean, remove and dispose silt, trash and vegetation from existing culverts and adjoining drainage facilities within project limits

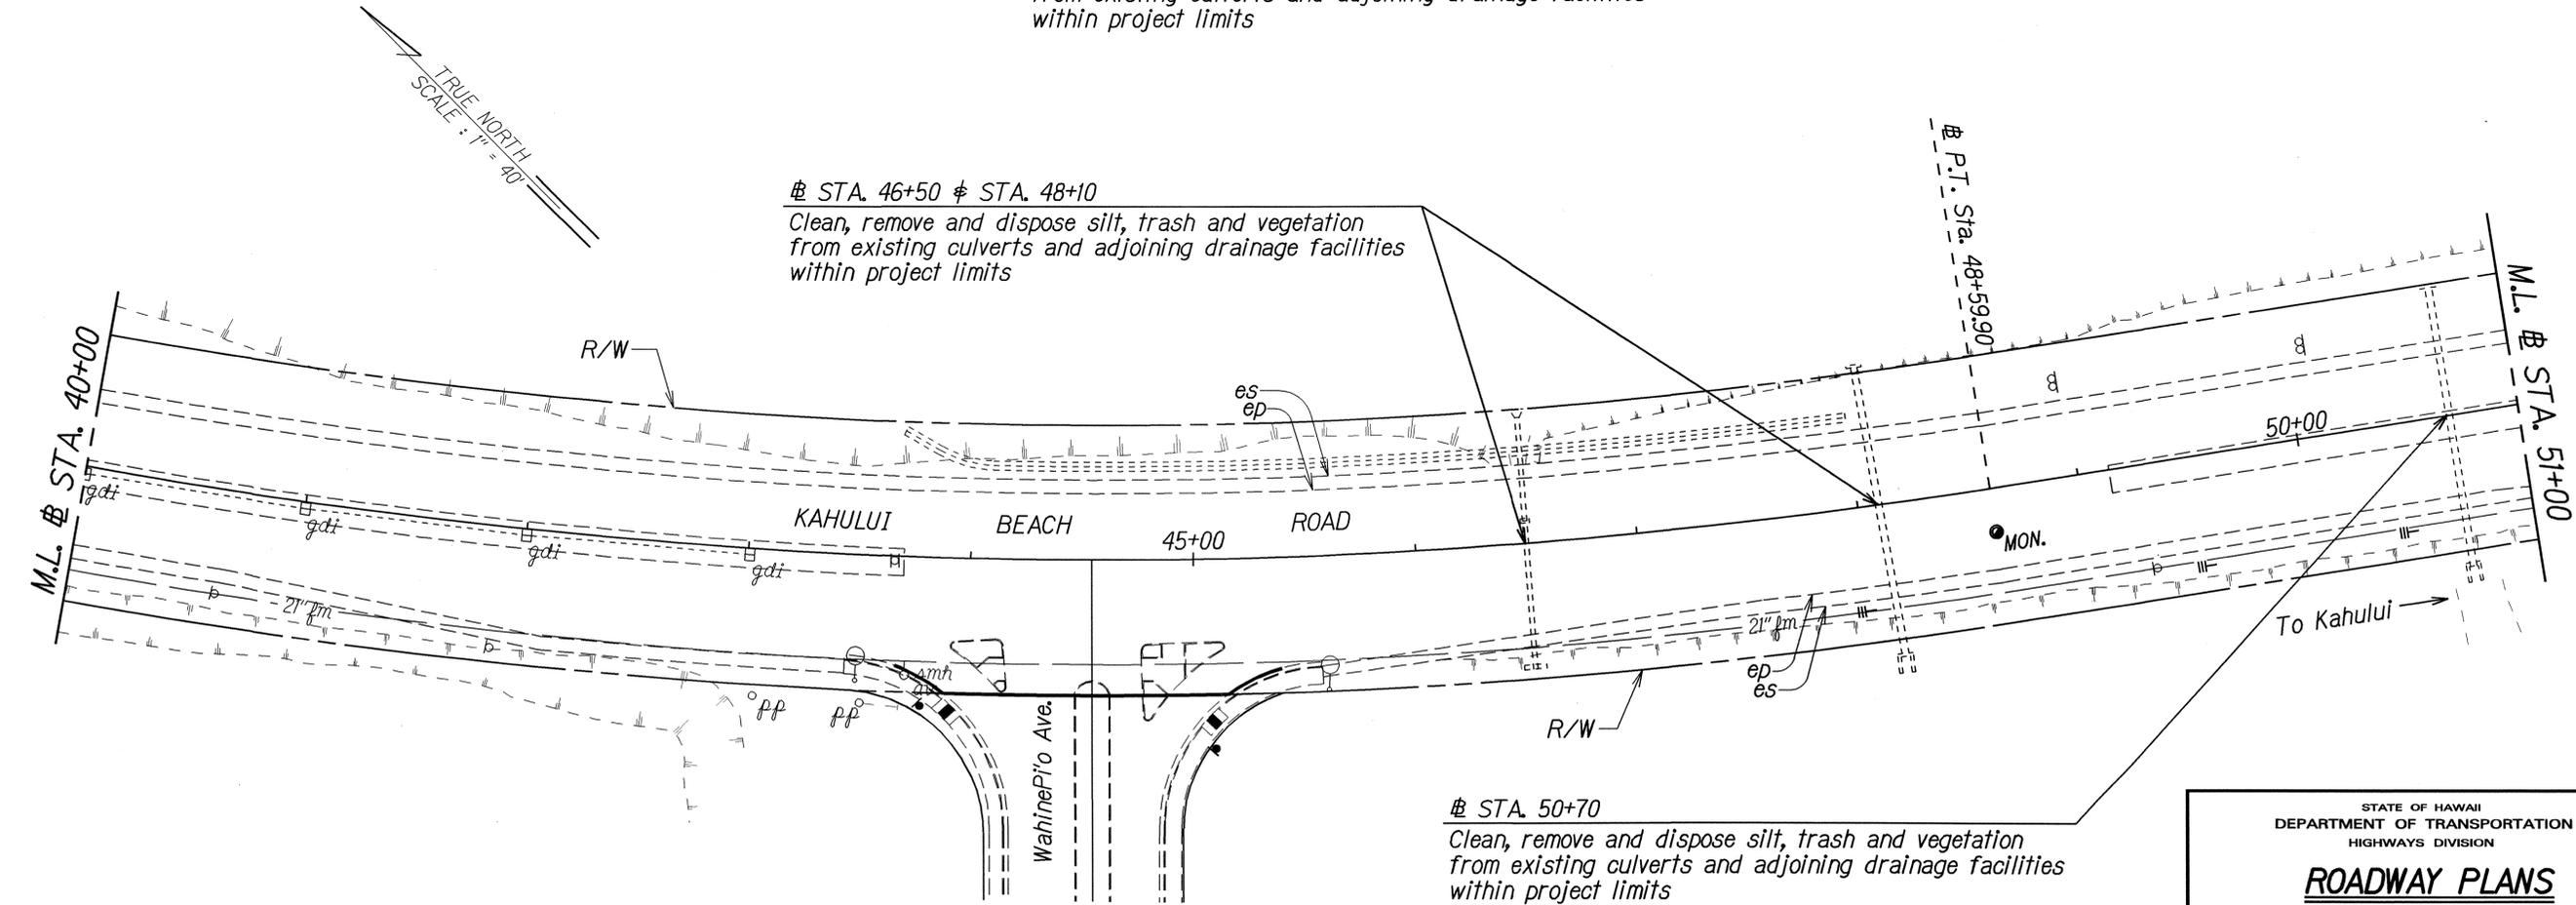


STA. 50+70
 Clean, remove and dispose silt, trash and vegetation from existing culverts and adjoining drainage facilities within project limits

SURVEY PLOTTED BY _____ DATE _____
 DRAWN BY _____
 DESIGNED BY _____
 CHECKED BY _____

STATE OF HAWAII
 DEPARTMENT OF TRANSPORTATION
 HIGHWAYS DIVISION
ROADWAY PLANS
KAHULUI BEACH ROAD RESURFACING
Waiehu Beach Road to Kaahumanu Ave.
Project No. 3400A-01-07M
 Scale: 1" = 40' Date: October, 2006
 SHEET No. 2 OF 3 SHEETS

FED. ROAD DIST. NO.	STATE	PROJ. NO.	FISCAL YEAR	SHEET NO.	TOTAL SHEETS
HAWAII	HAW.	3400A-01-07M	2007	ADD.11	20

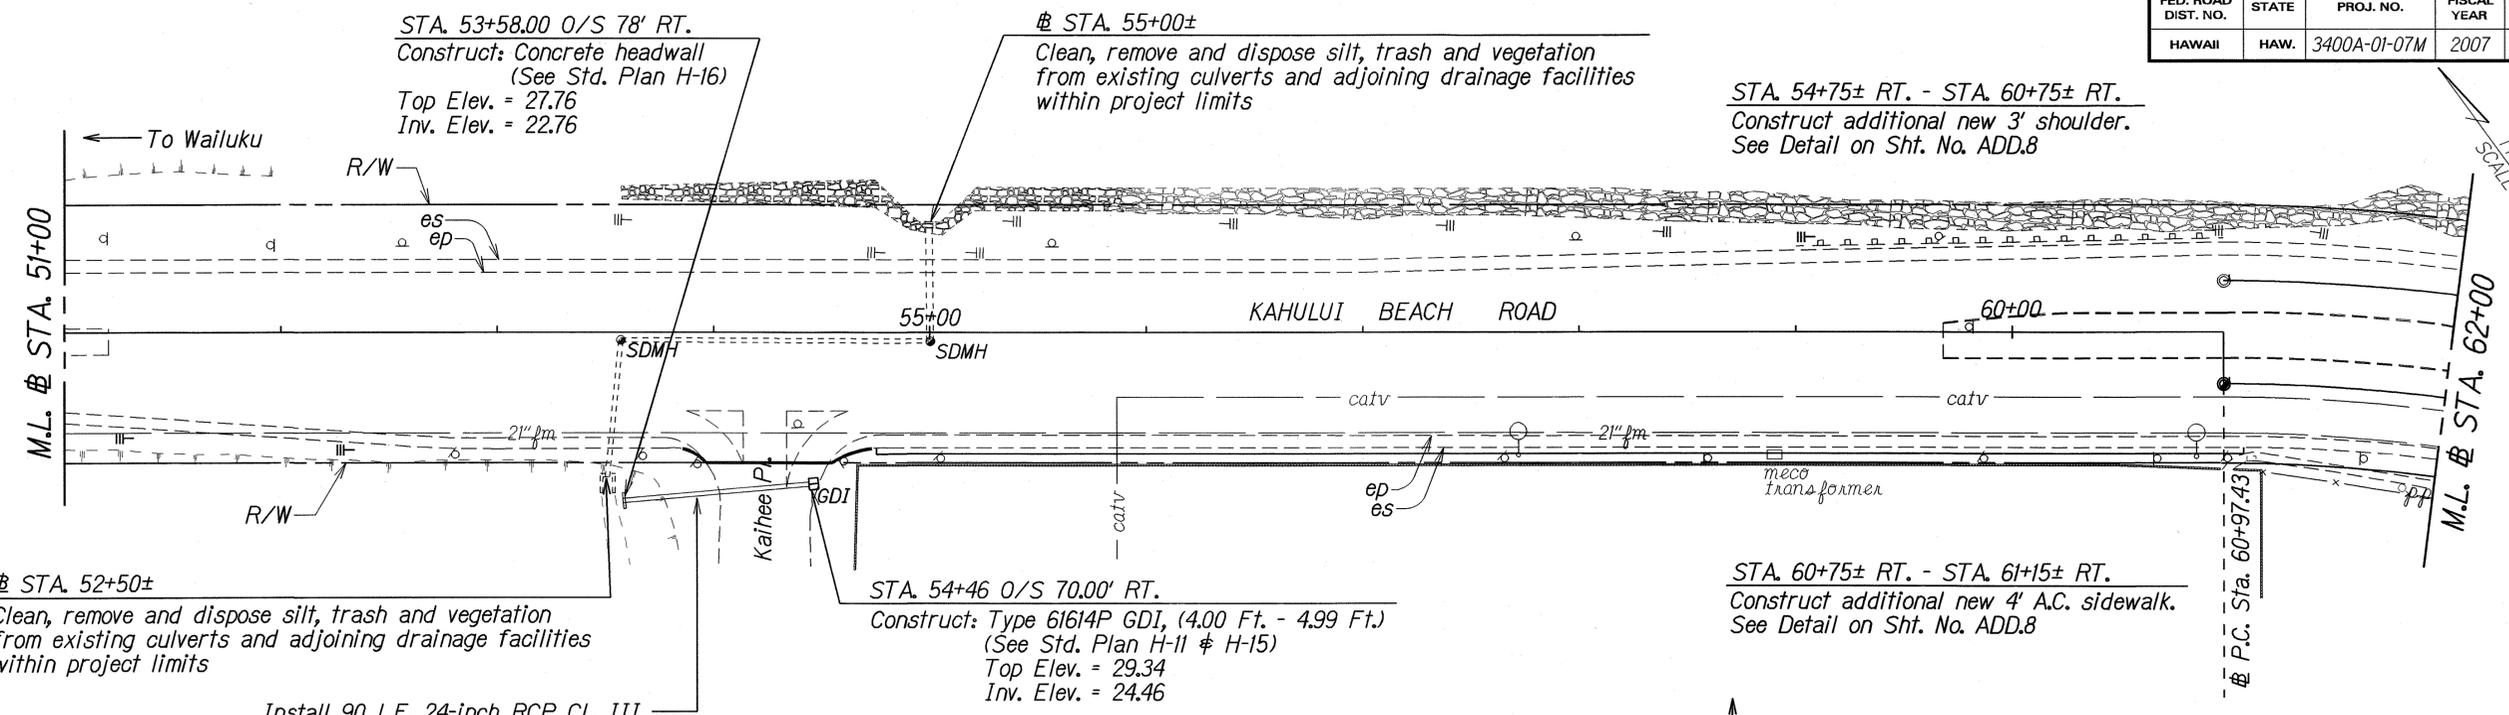

STA. 52+50±
 Clean, remove and dispose silt, trash and vegetation from existing culverts and adjoining drainage facilities within project limits

Install 90 L.F. 24-inch RCP CL. III
 Az. = 120°52'25"
 Slope = 2%


NOTE:
 Structure excavation of culvert trench restoration shall be considered incidental to Item No. 603.1012.

STA. 54+46 O/S 70.00' RT.
 Construct: Type 61614P GDI, (4.00 Ft. - 4.99 Ft.)
 (See Std. Plan H-11 # H-15)
 Top Elev. = 29.34
 Inv. Elev. = 24.46

STA. 54+75± RT. - STA. 60+75± RT.
 Construct additional new 3' shoulder.
 See Detail on Sht. No. ADD.8

STA. 60+75± RT. - STA. 61+15± RT.
 Construct additional new 4' A.C. sidewalk.
 See Detail on Sht. No. ADD.8

END PROJECT
 Project No. 3400A-01-07M
 # Sta. 68+00

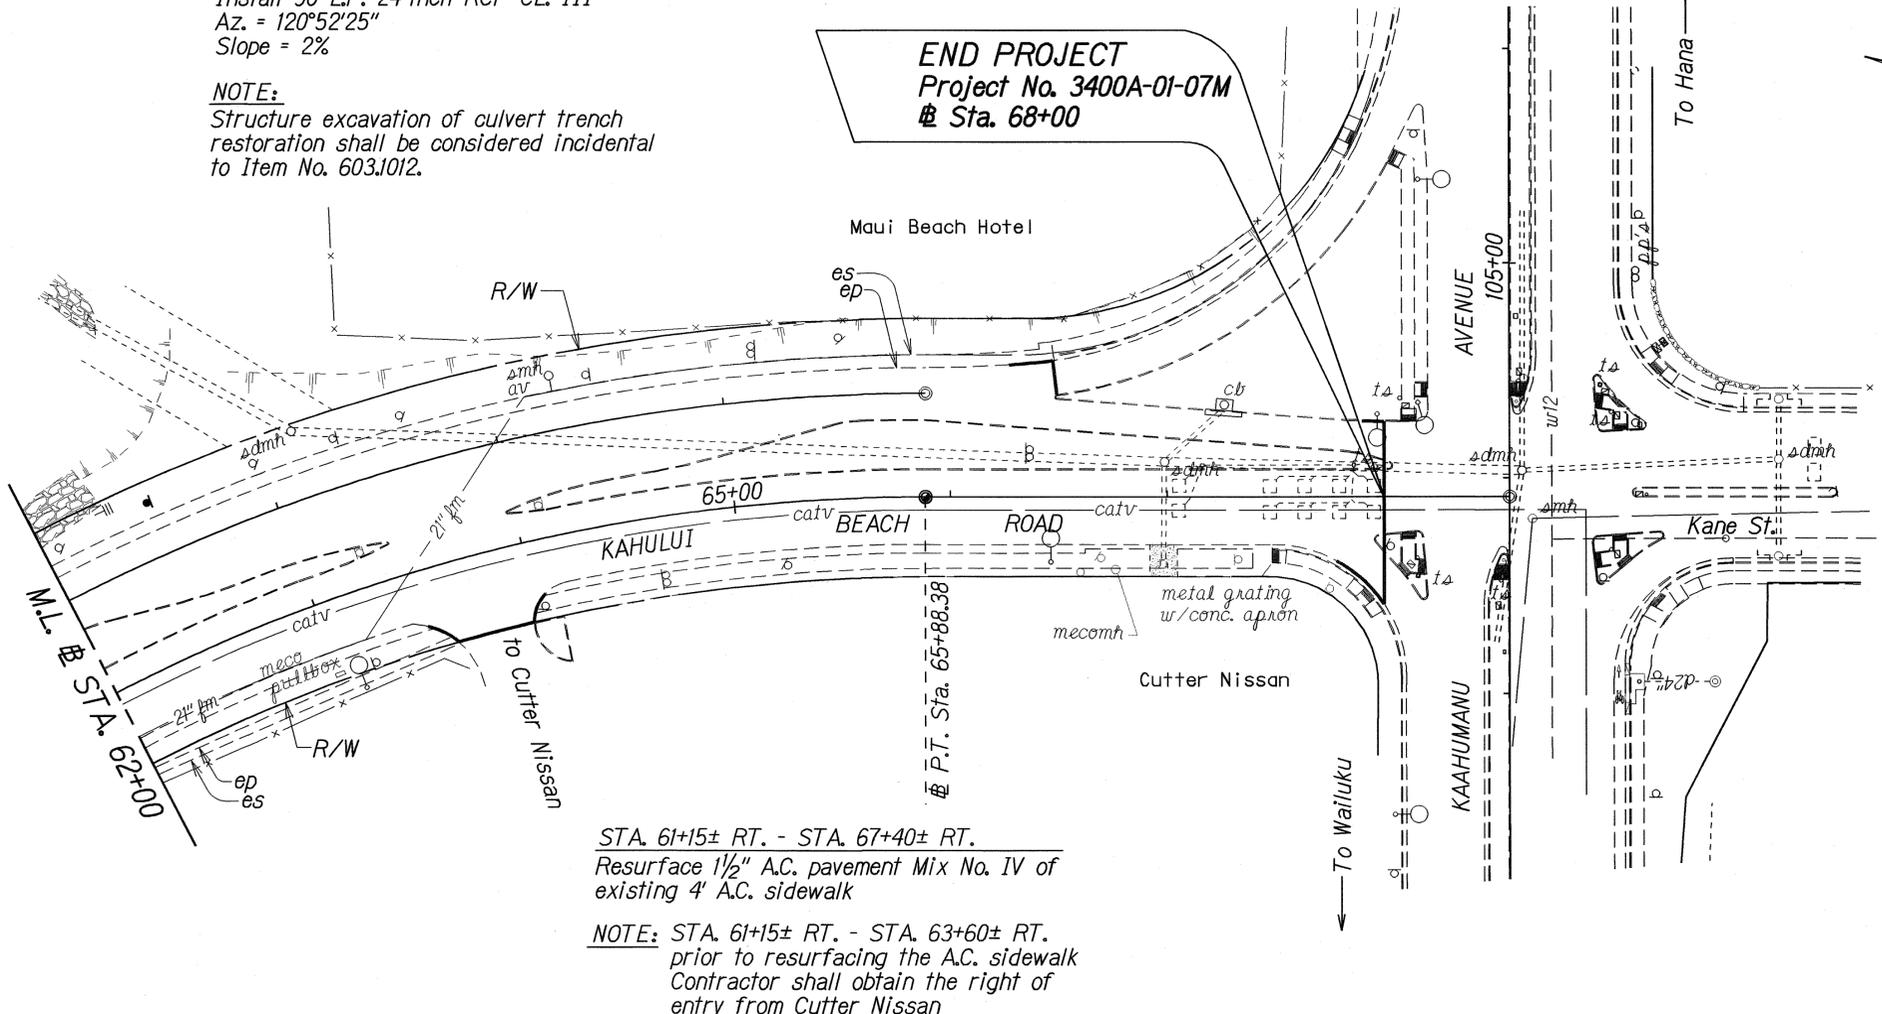

STA. 61+15± RT. - STA. 63+60± RT.
 Resurface 1 1/2" A.C. pavement Mix No. IV of existing 4' A.C. sidewalk

NOTE: STA. 61+15± RT. - STA. 63+60± RT. prior to resurfacing the A.C. sidewalk Contractor shall obtain the right of entry from Cutter Nissan

ORIGINAL PLAN	DATE
DESIGNED BY	
FRACED BY	
QUANTITIES BY	
CHECKED BY	

3-21-07	Add additional new # shoulder, 4' A.C. sidewalk, Type 61614P GDI, concrete headwall and 24" RCP locations and layout.
---------	---

DATE	REVISION
------	----------

STATE OF HAWAII
 DEPARTMENT OF TRANSPORTATION
 HIGHWAYS DIVISION

ROADWAY PLANS

KAHULUI BEACH ROAD RESURFACING
 Waiehu Beach Road to Kaahumanu Ave.
 Project No. 3400A-01-07M

Scale: 1" = 40' Date: October, 2006

SHEET No. 3 OF 3 SHEETS