




FED. ROAD DIST. NO.	STATE	PROJ. NO.	FISCAL YEAR	SHEET NO.	TOTAL SHEETS
HAWAII	HAW.	3400A-01-07M	2007	20	20

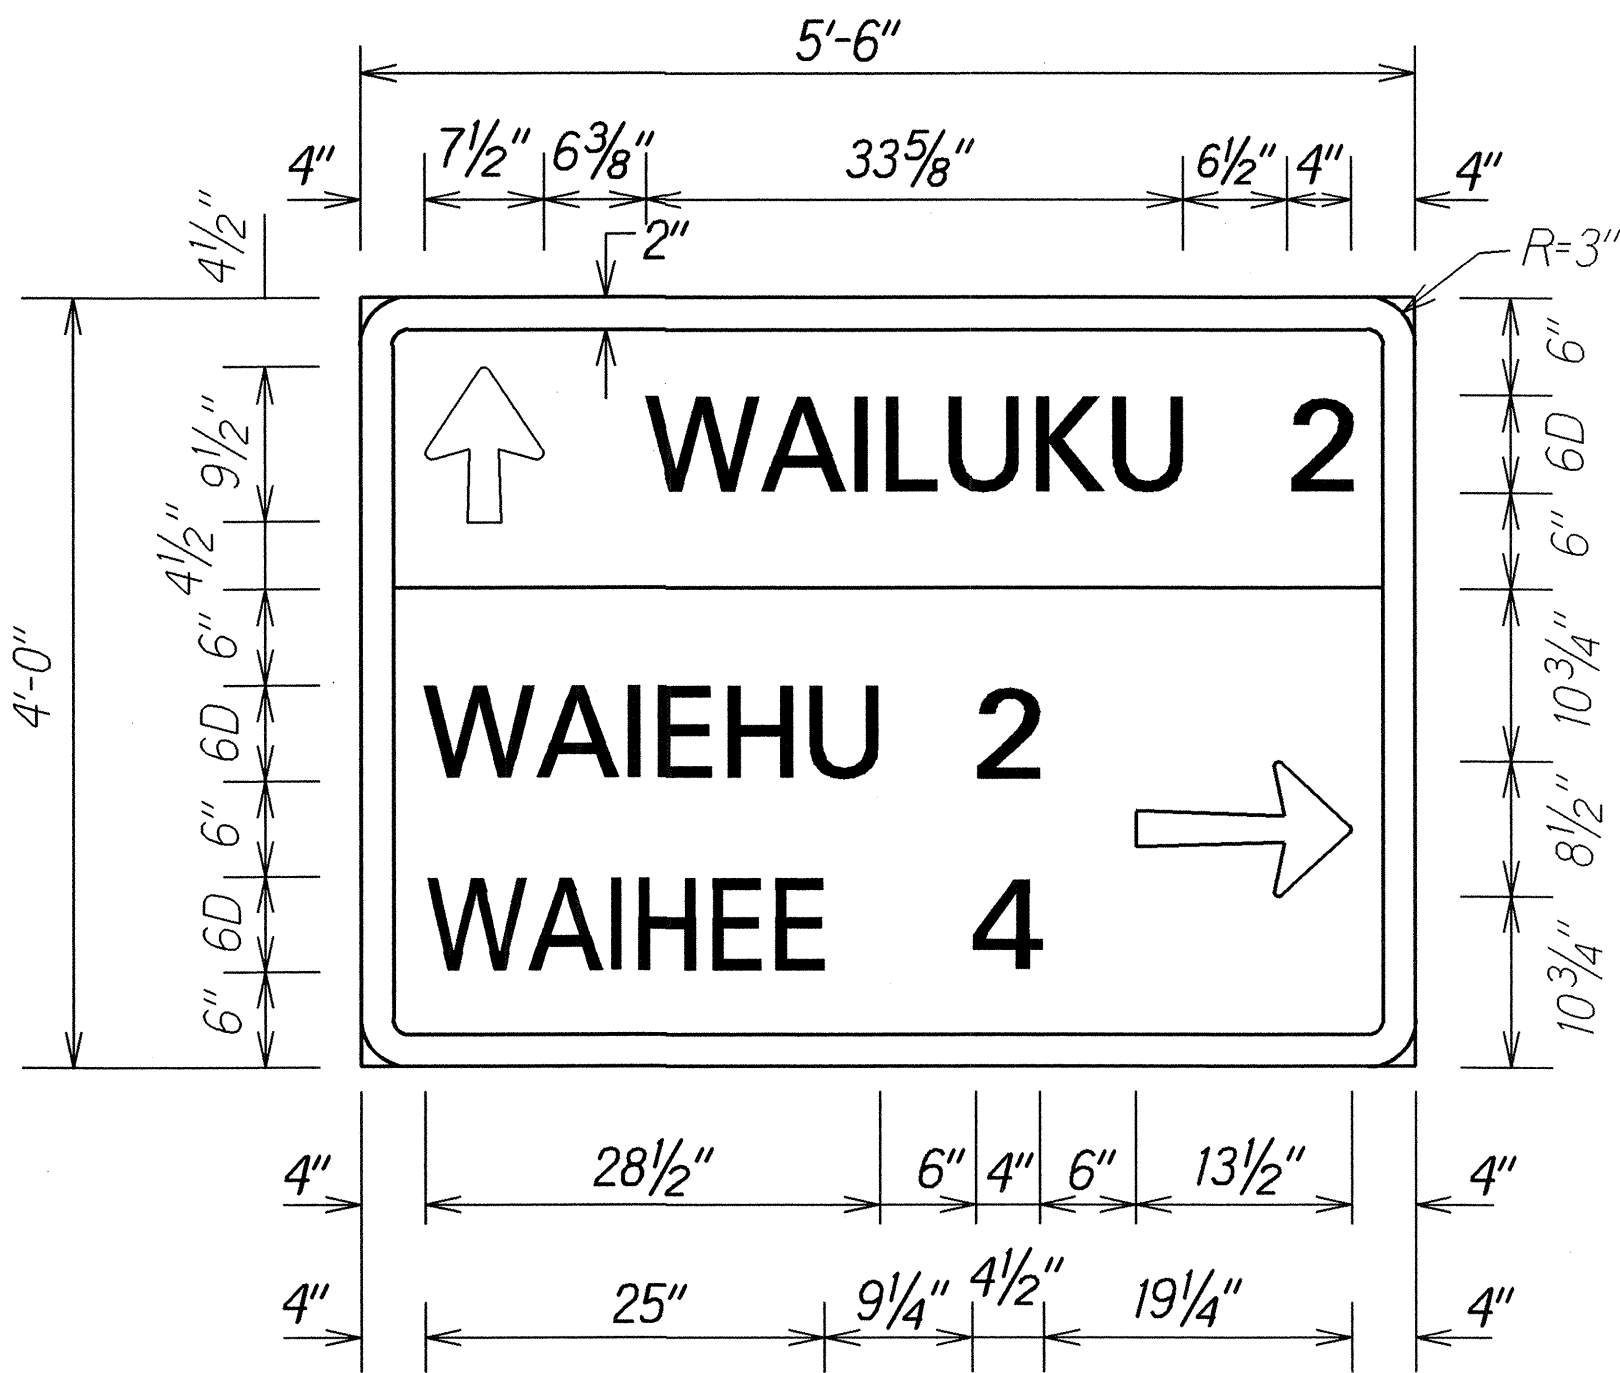


D-1
 Scale: 1" = 1'-0"
 2 Posts, 4.00 Lbs./Ft. Flanged Channel Post

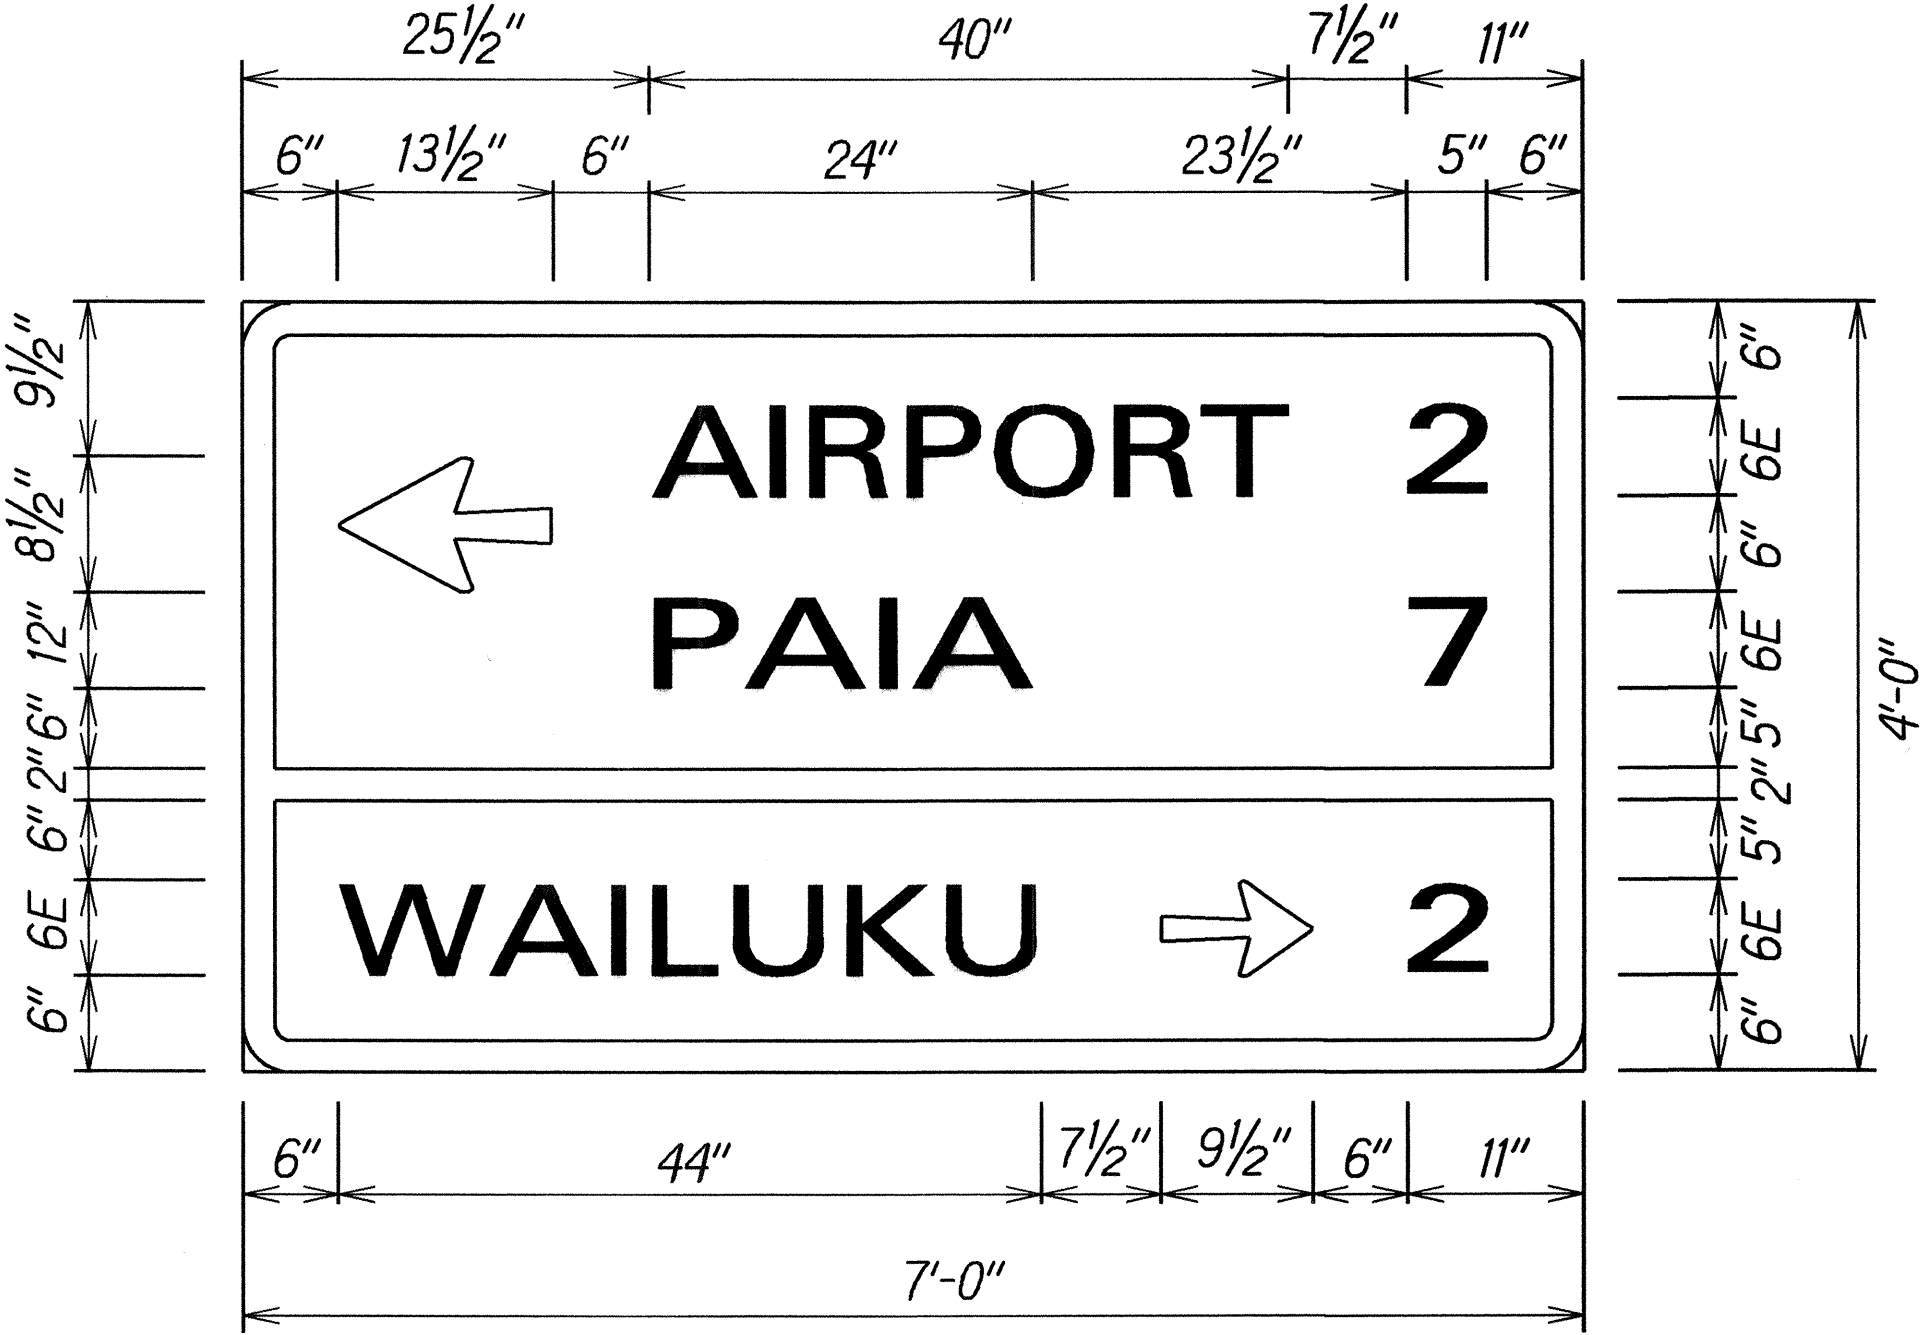

D-2
 Scale: 1" = 1'-0"
 3 Posts, 4.00 Lbs./Ft. Flanged Channel Post

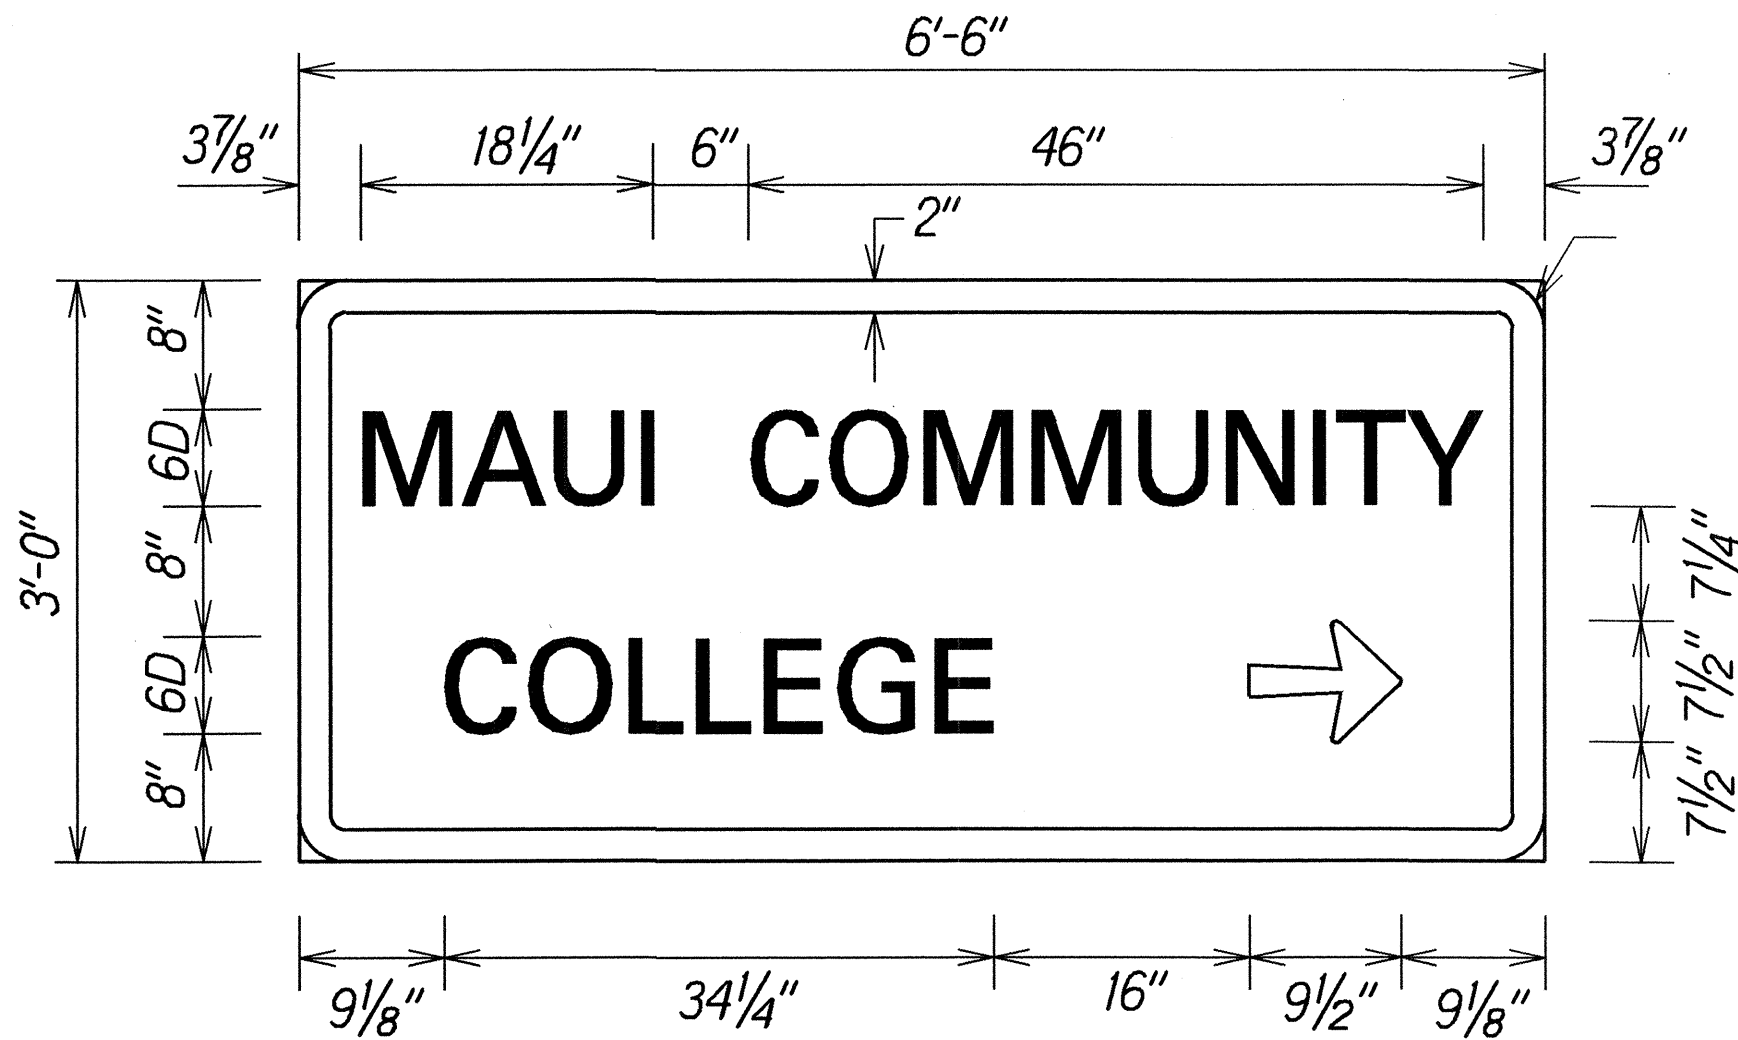

D-3
 Scale: 1" = 1'-0"
 2 Posts, 4.00 Lbs./Ft. Flanged Channel Post

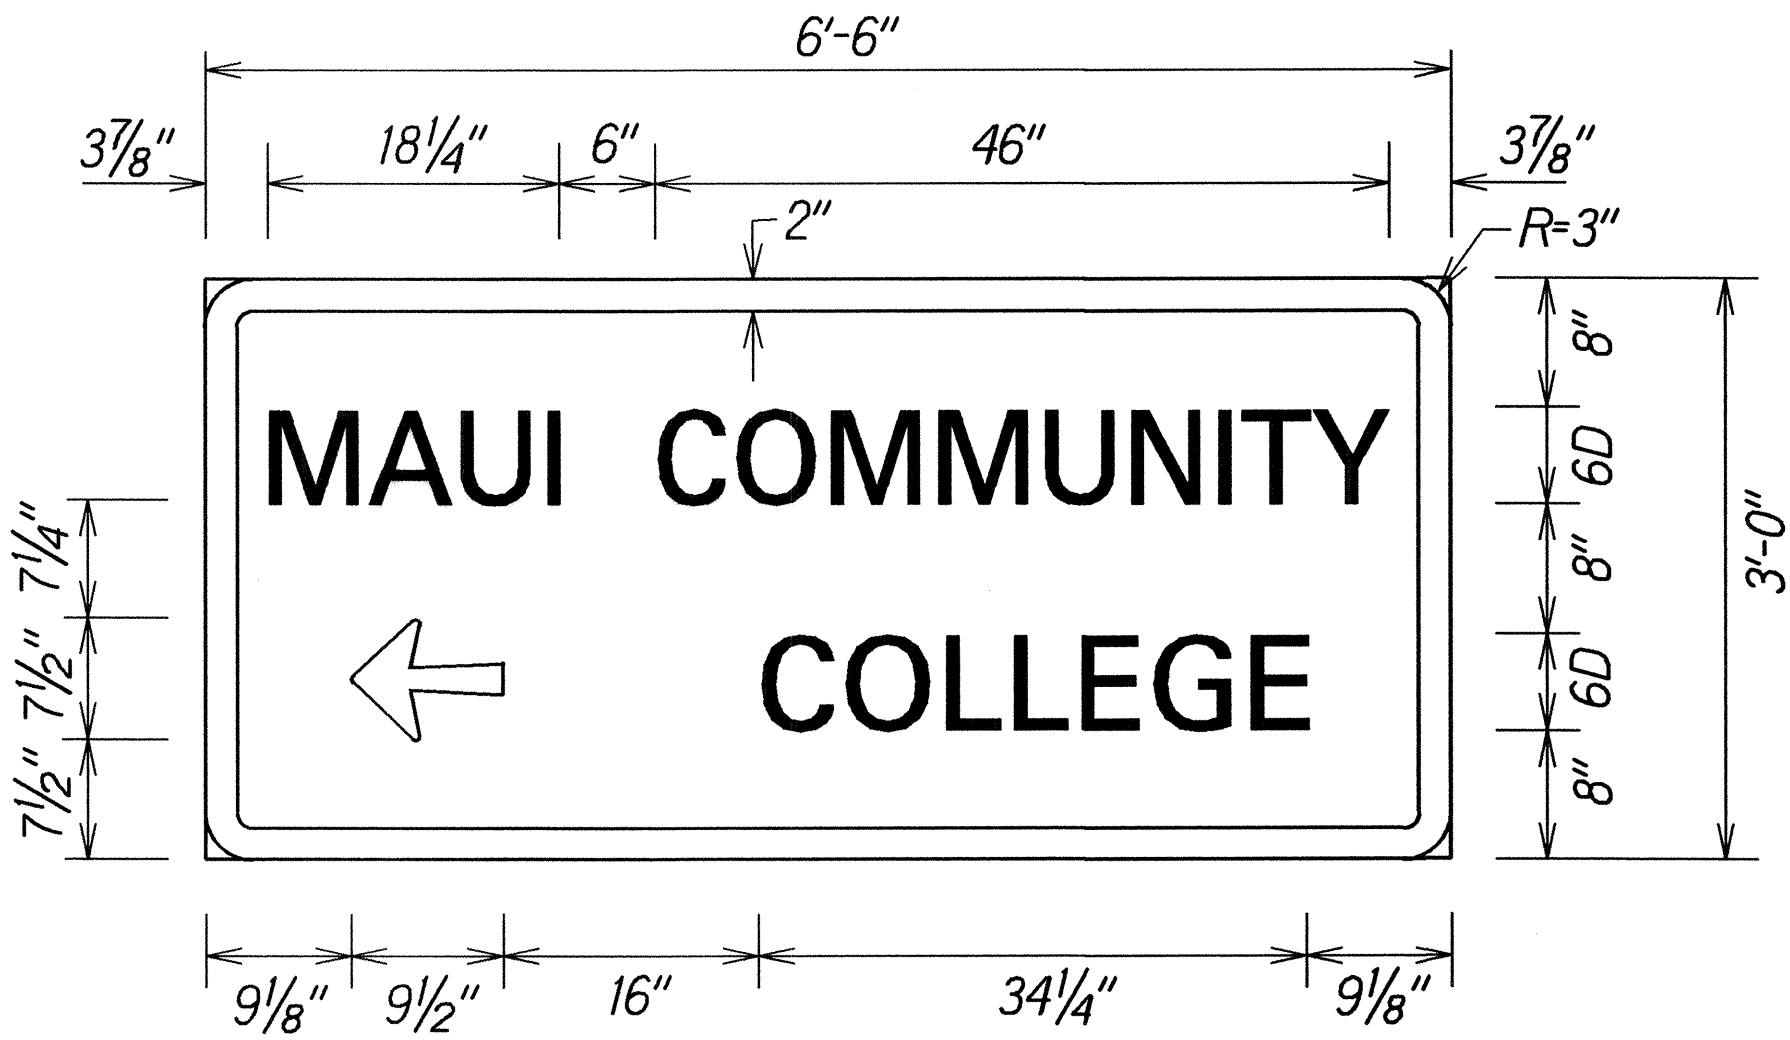

D-4
 Scale: 1" = 1'-0"
 2 Posts, 4.00 Lbs./Ft. Flanged Channel Post

ORIGINAL PLAN	SURVEY PLOTTED BY	DATE
NOTE BOOK	DRAWN BY	2/04
DESIGNED BY	CHECKED BY	
CHECKED BY		

STATE OF HAWAII
DEPARTMENT OF TRANSPORTATION
HIGHWAYS DIVISION

SIGN PANEL LAYOUTS

KAHULUI BEACH ROAD RESURFACING
 Waiehu Beach Road to Kaahumanu Avenue
 Project No. 3400A-01-07M

Scale: As Shown Date: October, 2006

SHEET No. 1 OF 1 SHEETS