




FED. ROAD DIST. NO.	STATE	PROJ. NO.	FISCAL YEAR	SHEET NO.	TOTAL SHEETS
HAWAII	HAW.	550A-01-72	1976	2	3

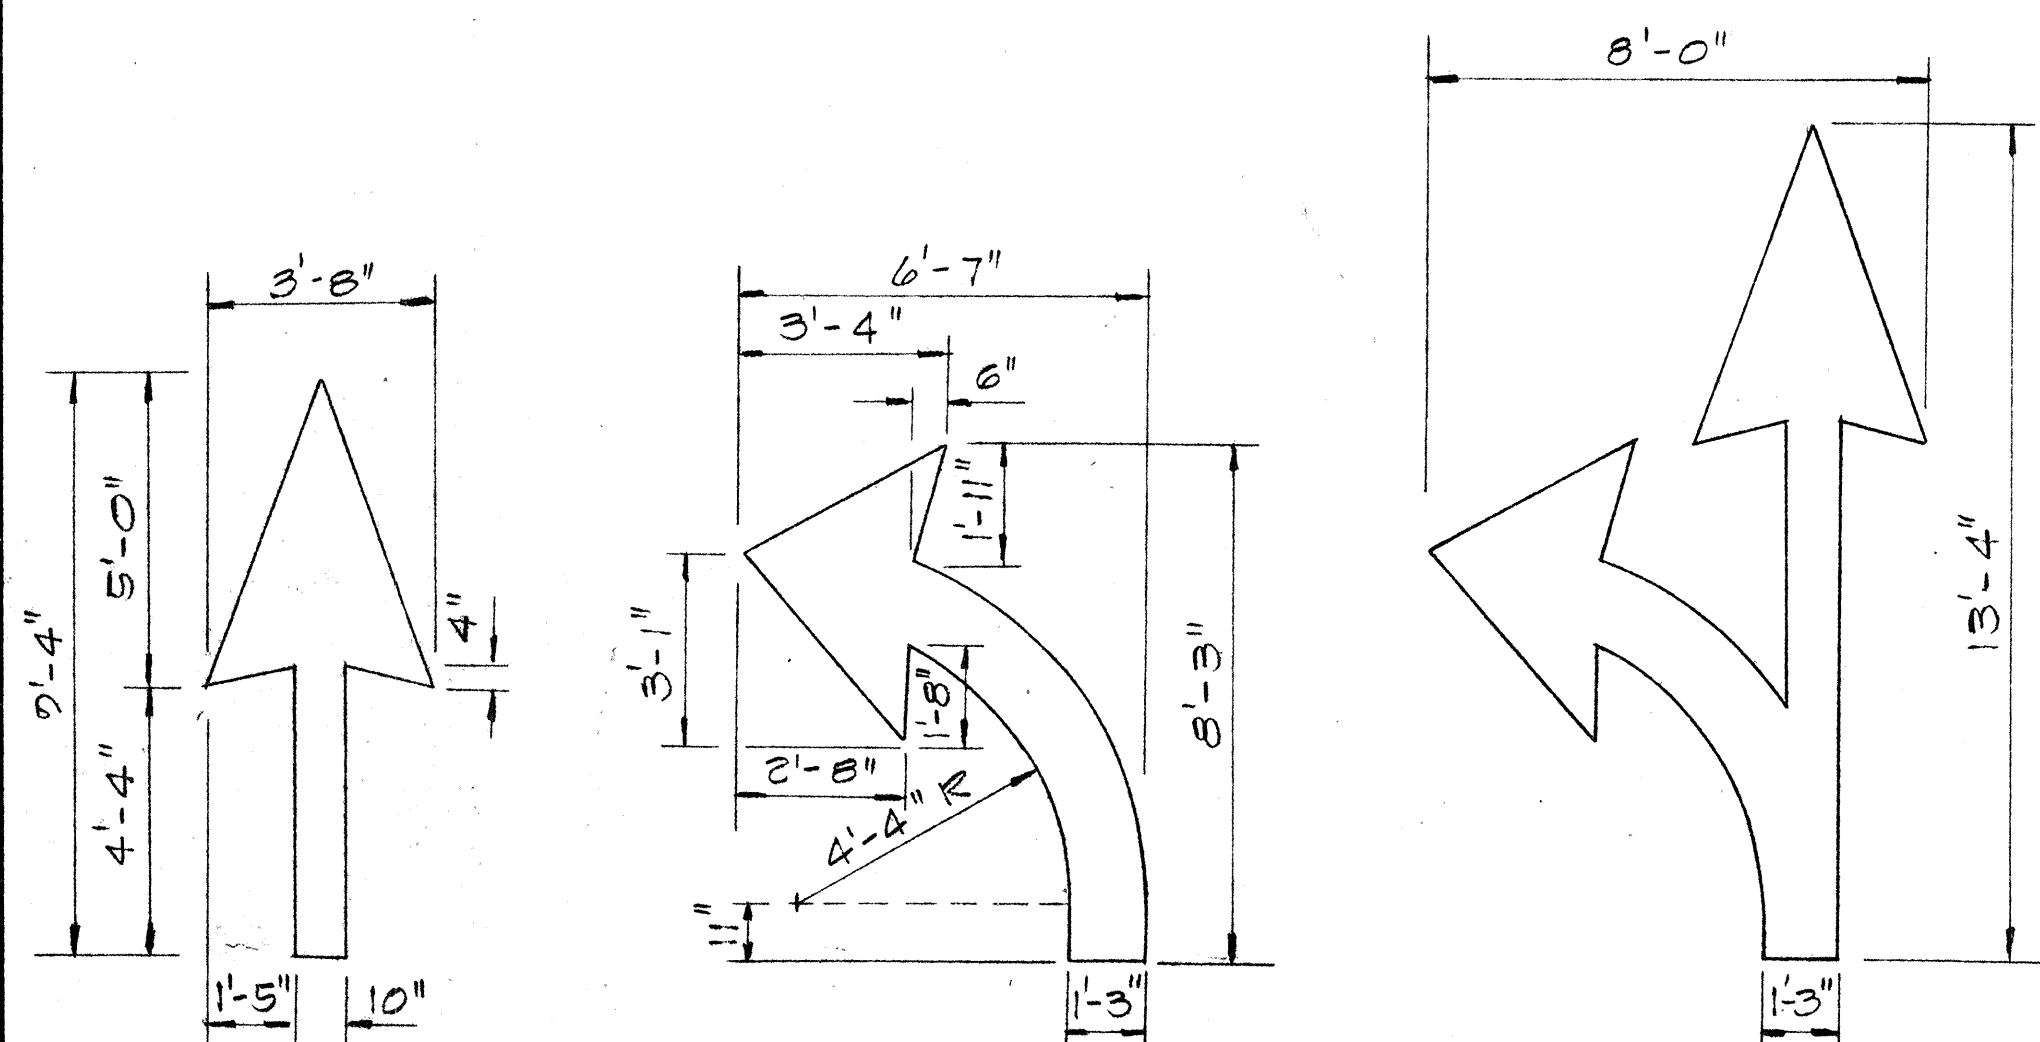

PAVEMENT ARROWS
NOT TO SCALE

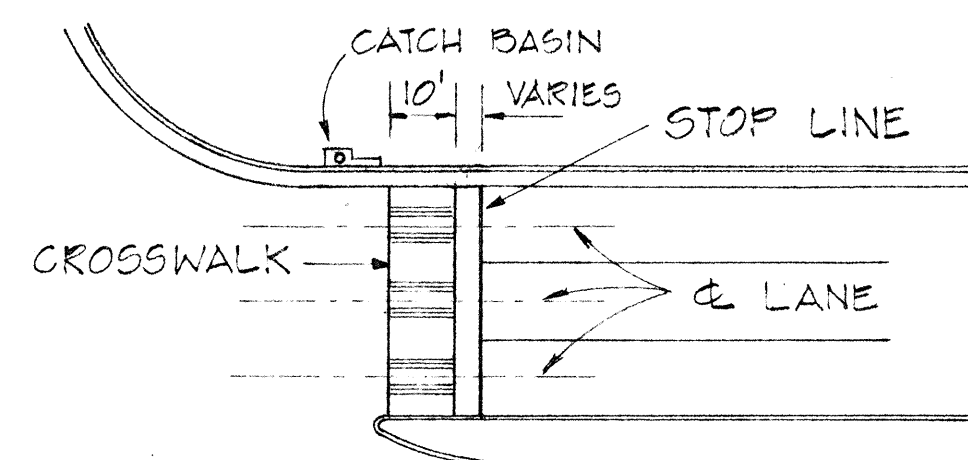


NOTE: SET ALL CROSSWALKS AWAY FROM CATCH BASINS

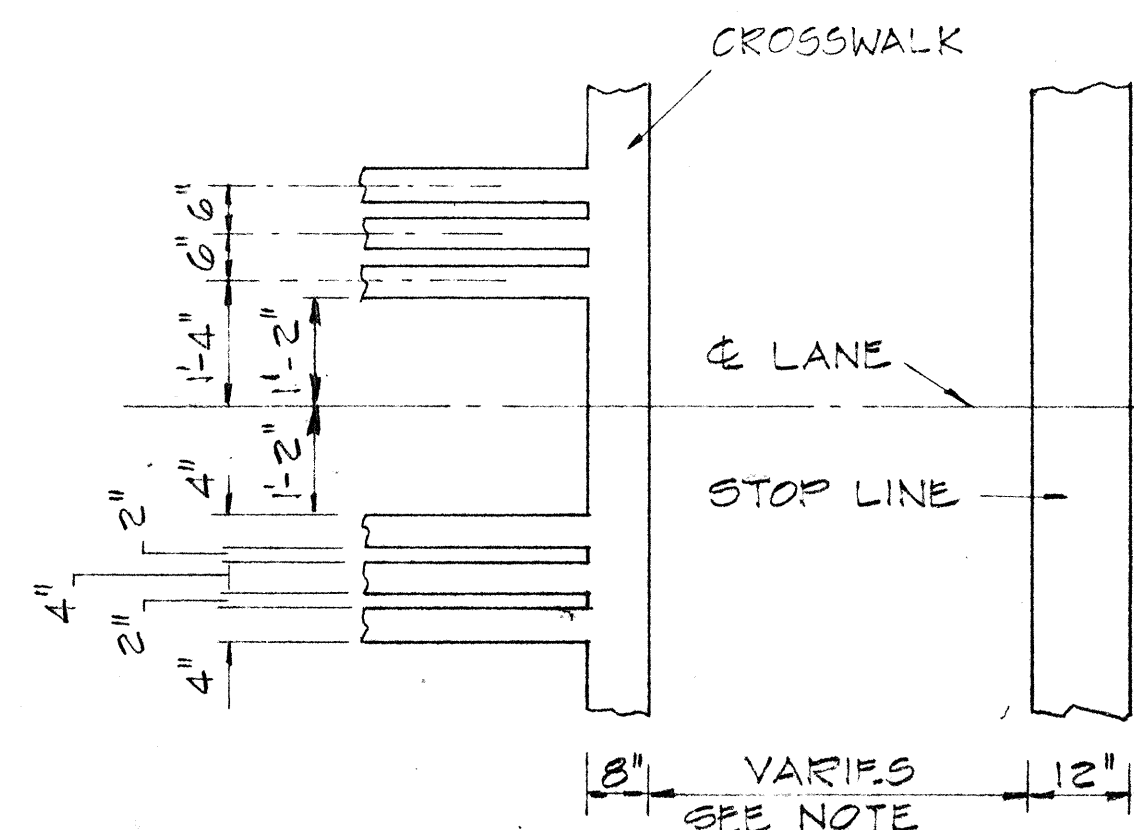


CROSSWALK & STOP LINE
NOT TO SCALE


NOTE: STOP LINES AT UNSIGNALIZED INTERSECTIONS AND AT MIDBLOCK CROSSWALKS SHALL BE PLACED A MINIMUM OF 10 FEET BEFORE THE CROSSWALK, HOWEVER A DISTANCE OF 20 FEET IS PREFERABLE. STOP LINES AT SIGNALIZED INTERSECTIONS SHALL BE PLACED A MINIMUM OF FOUR FEET BEFORE THE CROSSWALK.

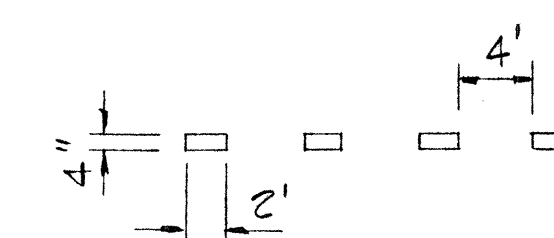


4" WHITE GUIDE LINE
NOT TO SCALE

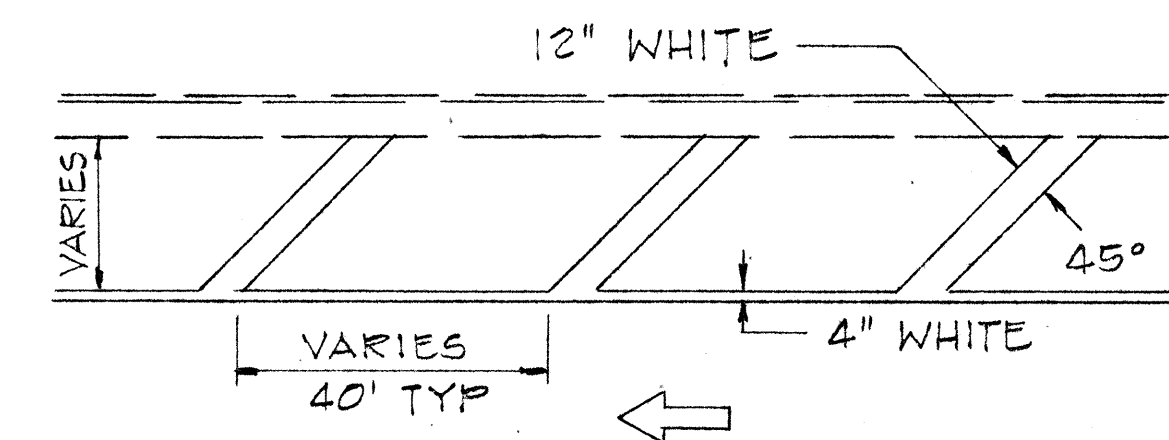


TRANSVERSE SHOULDER MARKING
NOT TO SCALE

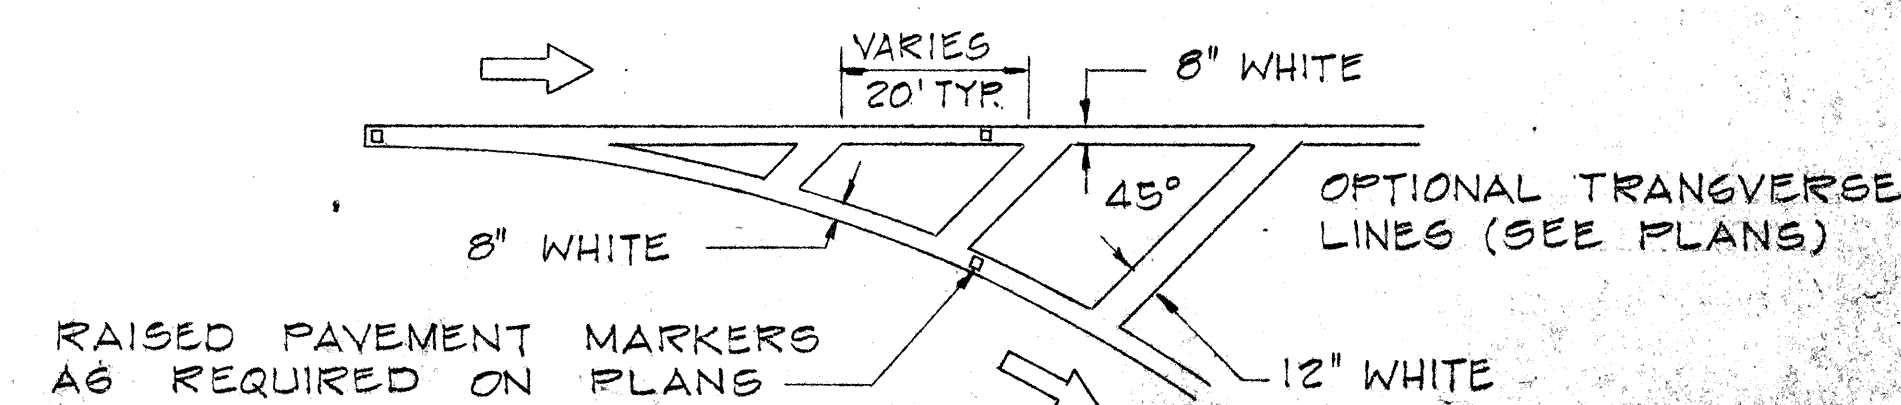

CHANNELIZING ISLAND
NOT TO SCALE

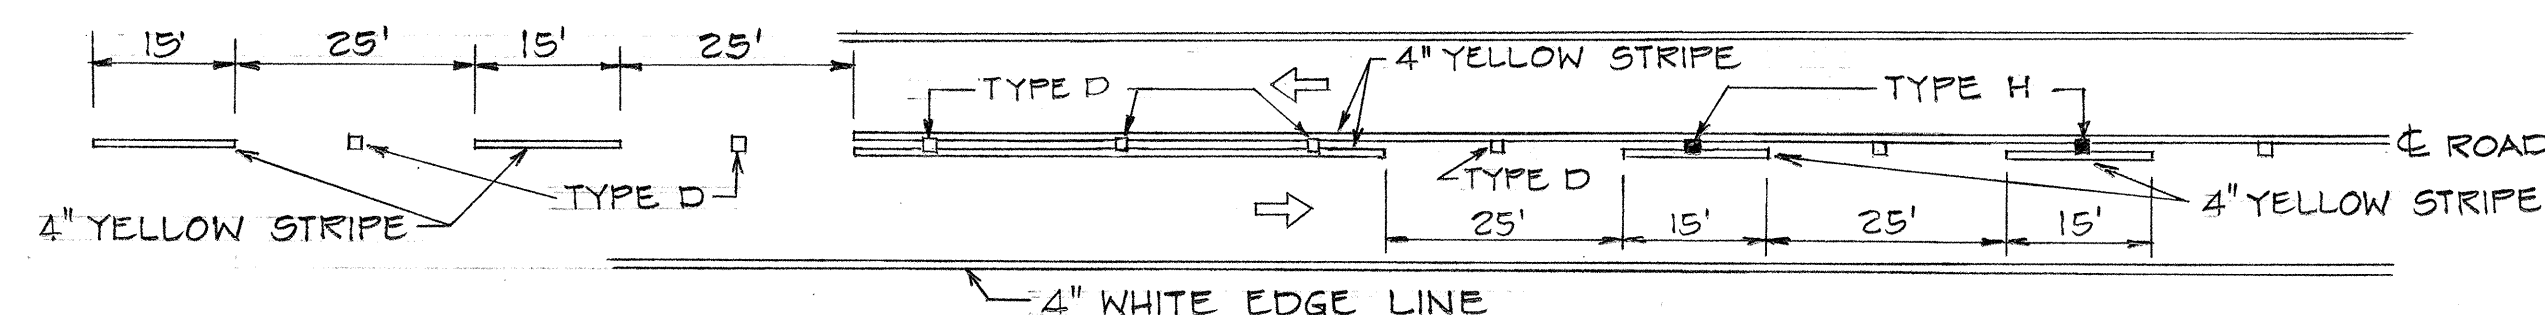

TYPICAL TWO-LANE STRIPING DETAIL
NOT TO SCALE

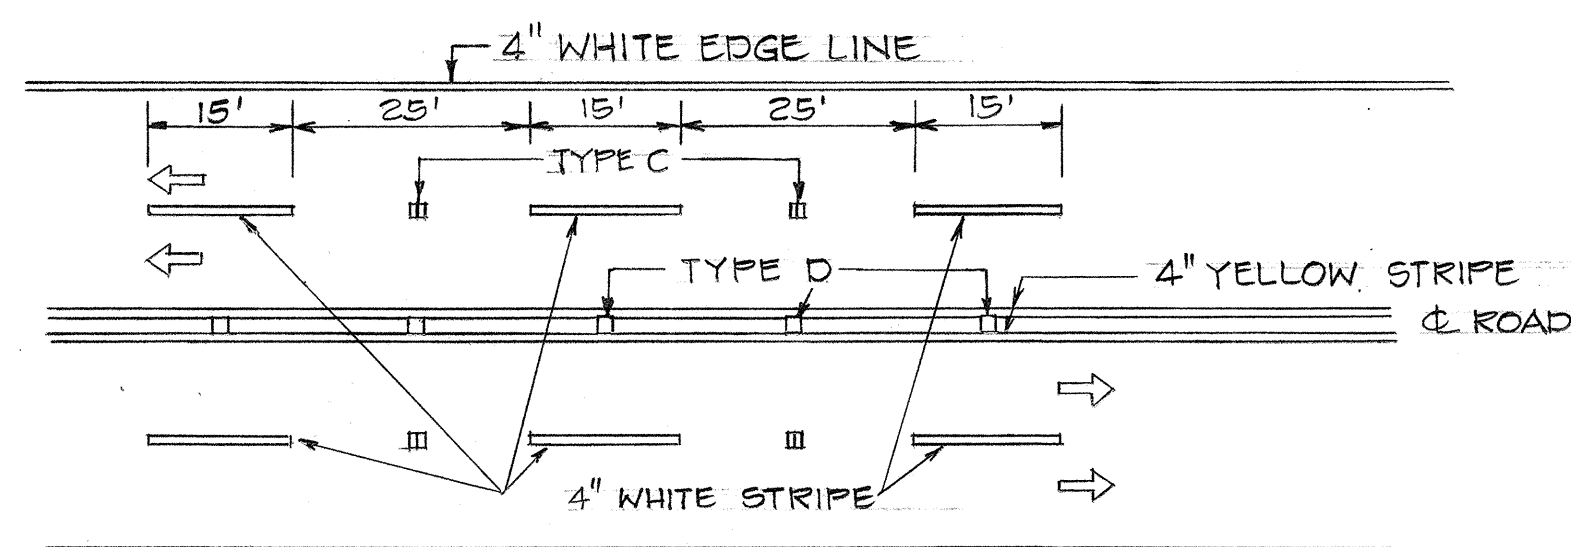

TYPICAL FOUR LANE STRIPING DETAIL
NOT TO SCALE

GENERAL NOTES - PAVEMENT MARKINGS

1. Pavement Markings shall conform to the "Manual on Uniform Traffic Control Devices for Streets and Highways," 1971, and as shown on the plans.
2. Layout of pavement markings and striping shall be done by the State. Contractor shall check layout of markers & striping with the Engineer prior to performing work.
3. For additional pavement marking details see plan sht #DT 300.


STATE OF HAWAII
DEPARTMENT OF TRANSPORTATION
HIGHWAYS DIVISION

TYPICAL DETAILS OF PAVEMENT MARKINGS

SCALE: AS SHOWN DATE:

SHEET NO. 1 OF 2 SHEETS


FED. ROAD DIST. NO.	STATE	PROJ. NO.	FISCAL YEAR	SHEET NO.	TOTAL SHEETS
HAWAII	HAW.	350A-01-72	1976	3	3

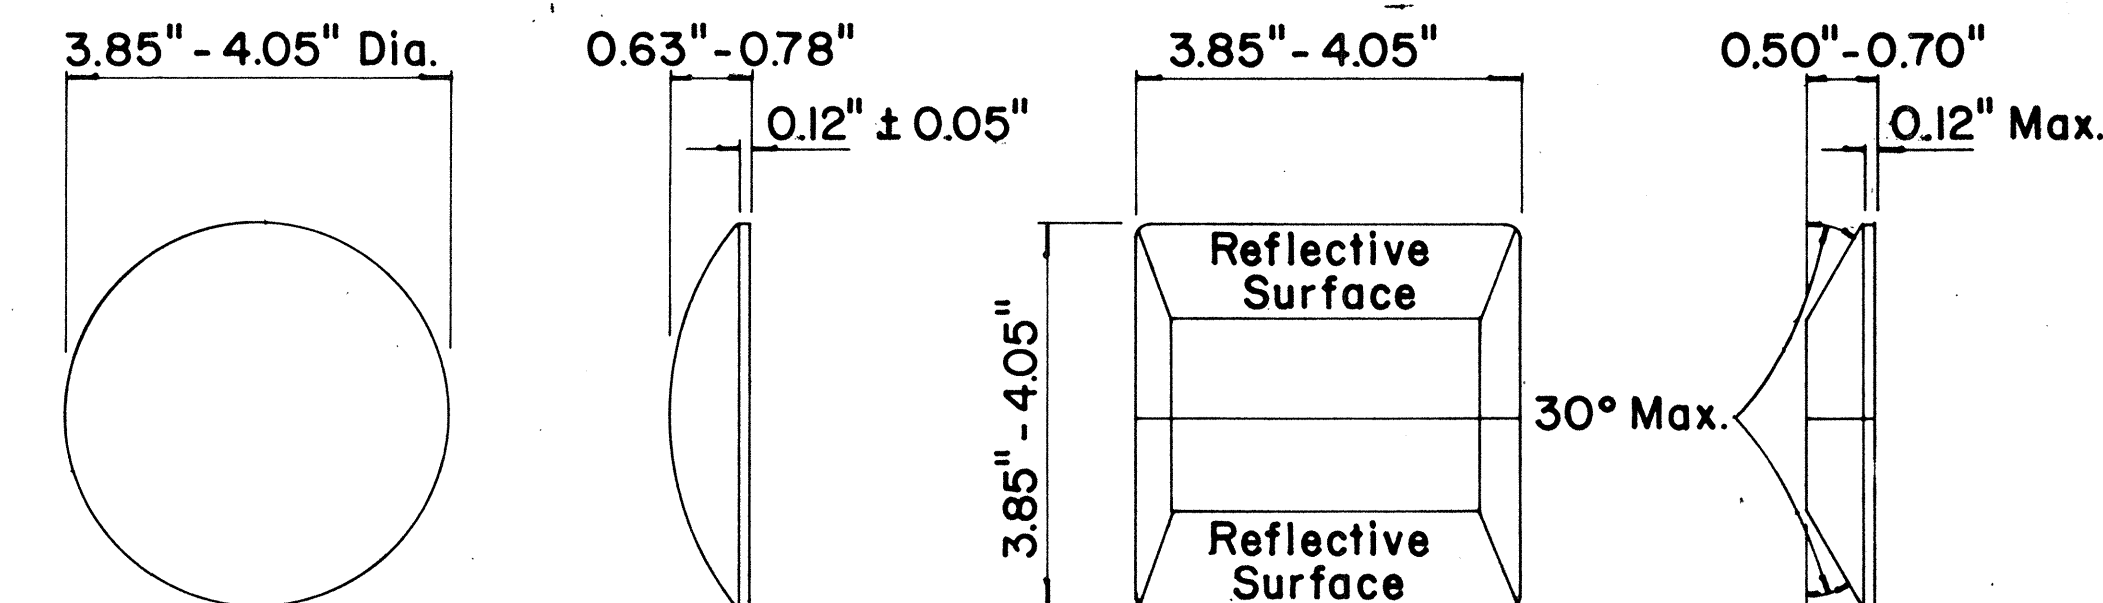

TYPE A
NON-REFLECTIVE WHITE MARKER

TYPE J
NON-REFLECTIVE YELLOW MARKER

TYPE C
RED-CLEAR REFLECTIVE MARKER

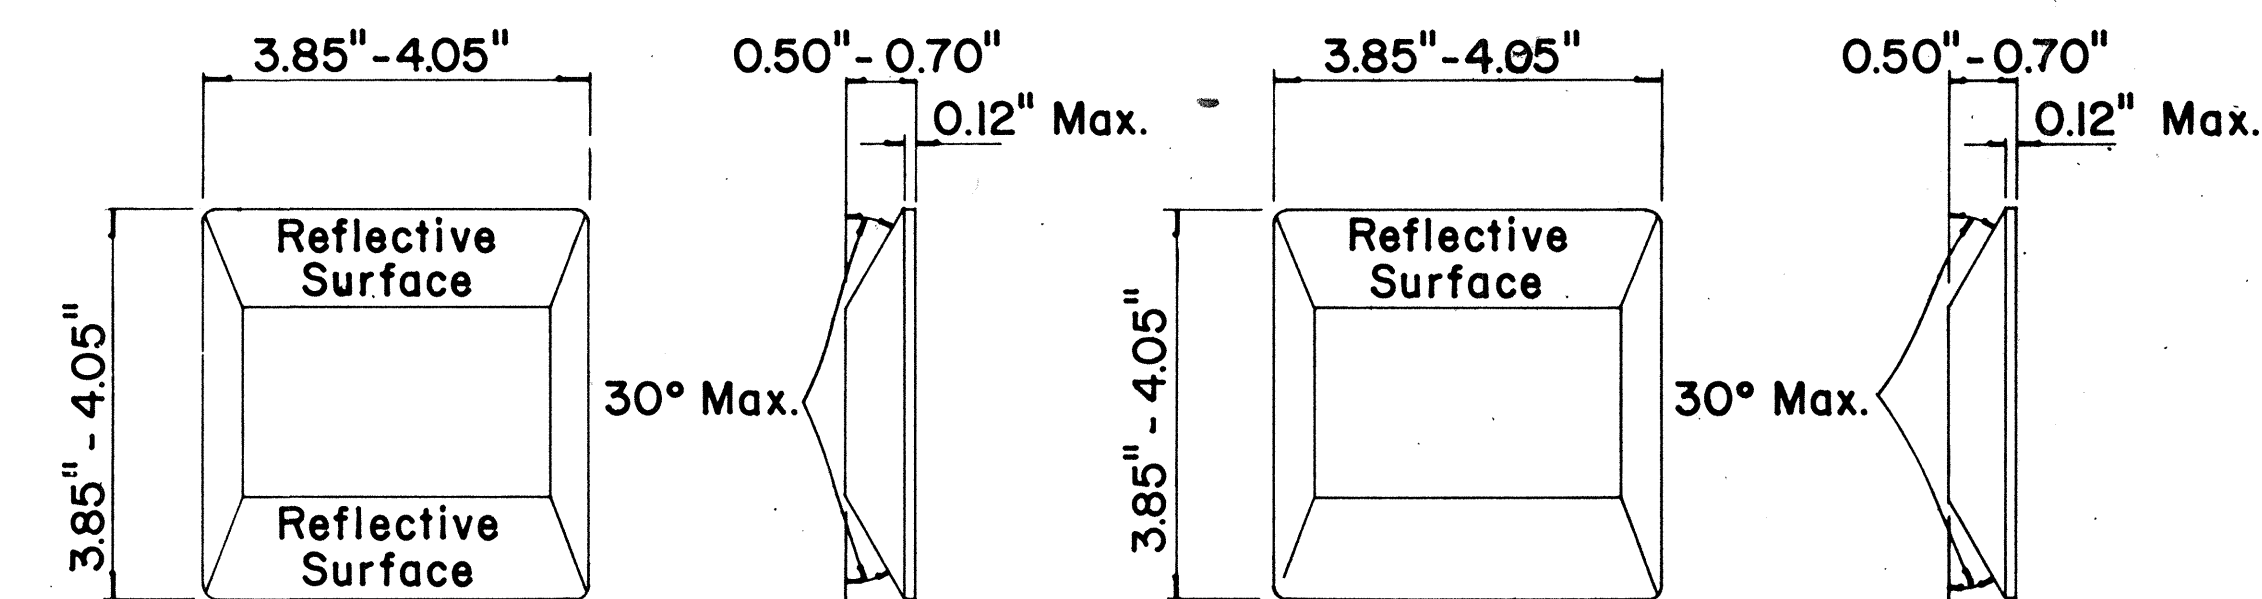

TYPE D
TWO-WAY YELLOW REFLECTIVE MARKER

TYPE H
ONE-WAY YELLOW REFLECTIVE MARKER

GENERAL NOTES

1. Painted stripes to be done by Contractor unless otherwise specified.

LEGEND

- Type A
- ◻ Type C
- ◻ Type D
- Type H
- Type J

APPROVAL RECOMMENDED:

E. S. Tanaka
TRAFFIC ENGINEER

11/18/71
DATE

APPROVED:

Hubert S. Sato
ASSISTANT CHIEF, ENGINEERING

11/18/71
DATE

No.	REVISION	APPROVED BY	DATE
1	Add reflector marker in each line gap.	H.T.	10-21-72
2	Revised General Notes.	H.T.	10-21-72
3	Change 4" white edge stripe to 4" solid yellow edge stripe to left edge of a travel path and Add Type H Reflector Marker	H.T.	5-22-74


STATE OF HAWAII
DEPARTMENT OF TRANSPORTATION
HIGHWAYS DIVISION

STANDARD DETAILS RAISED PAVEMENT MARKERS


Not to Scale October 1971

SHEET No. 2 OF 2 SHEETS DT 300


TWO - LANE

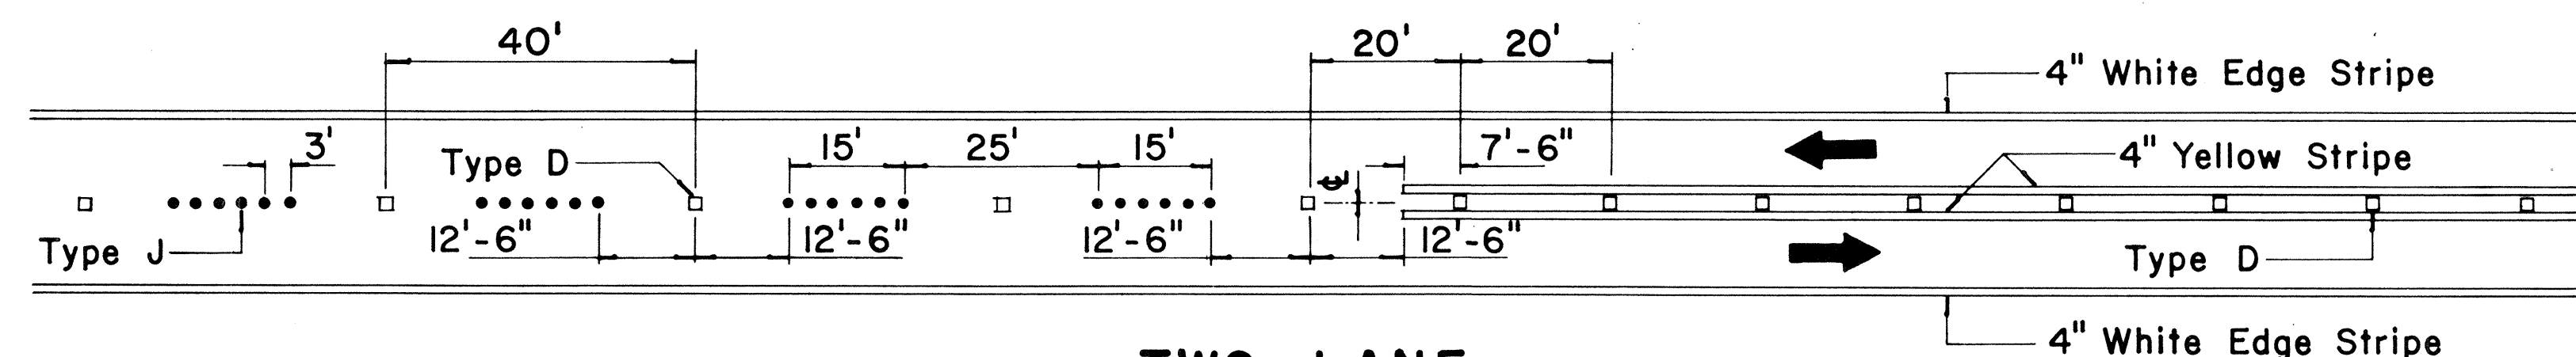


TWO - LANE
PASSING PERMITTED AND PASSING PROHIBITED

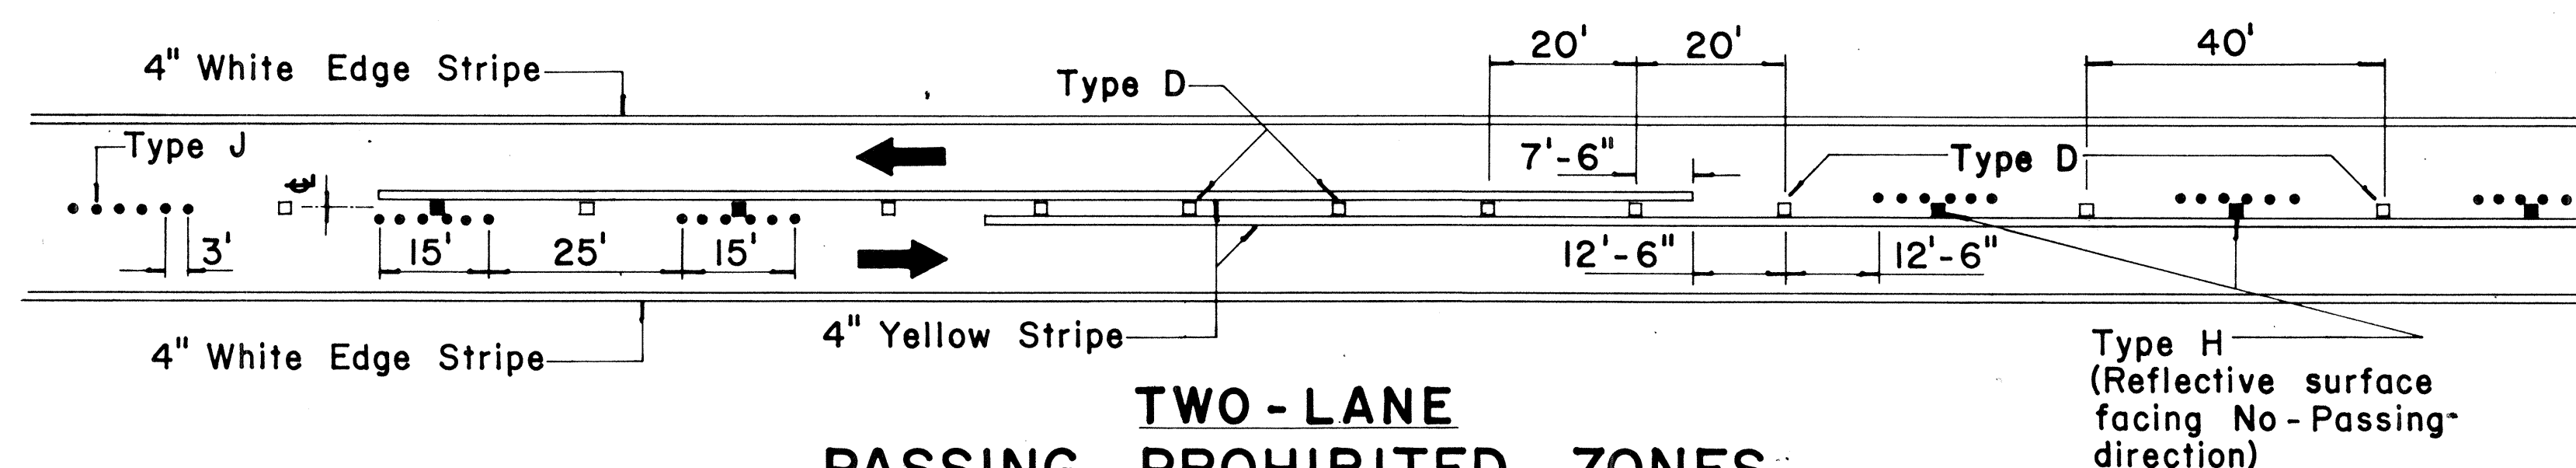


TWO - LANE
PASSING PROHIBITED ZONES

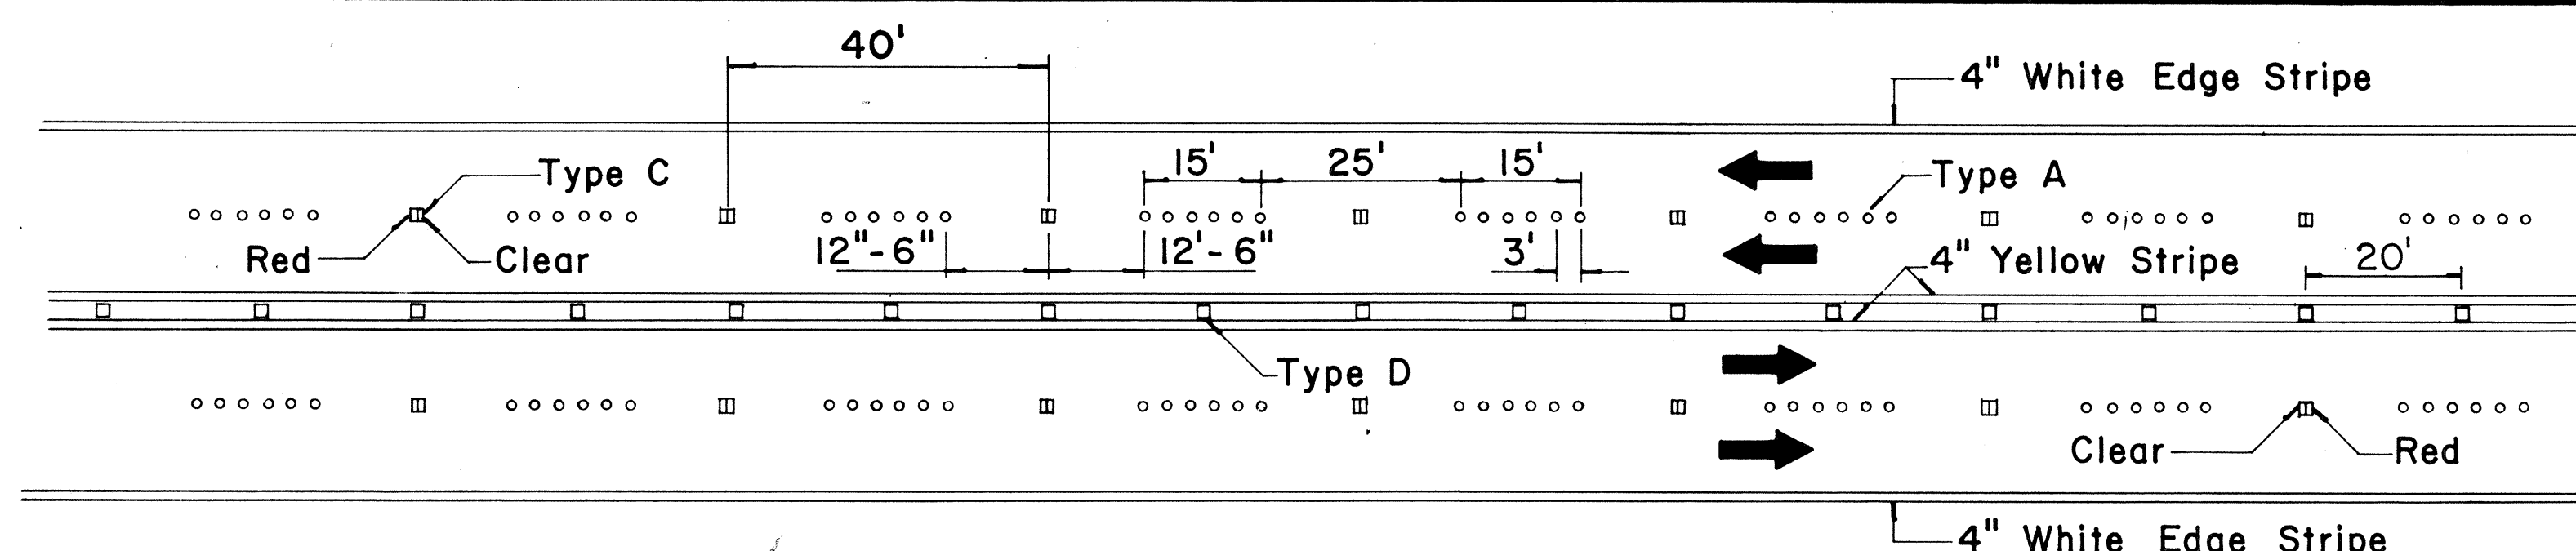

MULTI - LANE
LANE LINES AND CENTER LINE

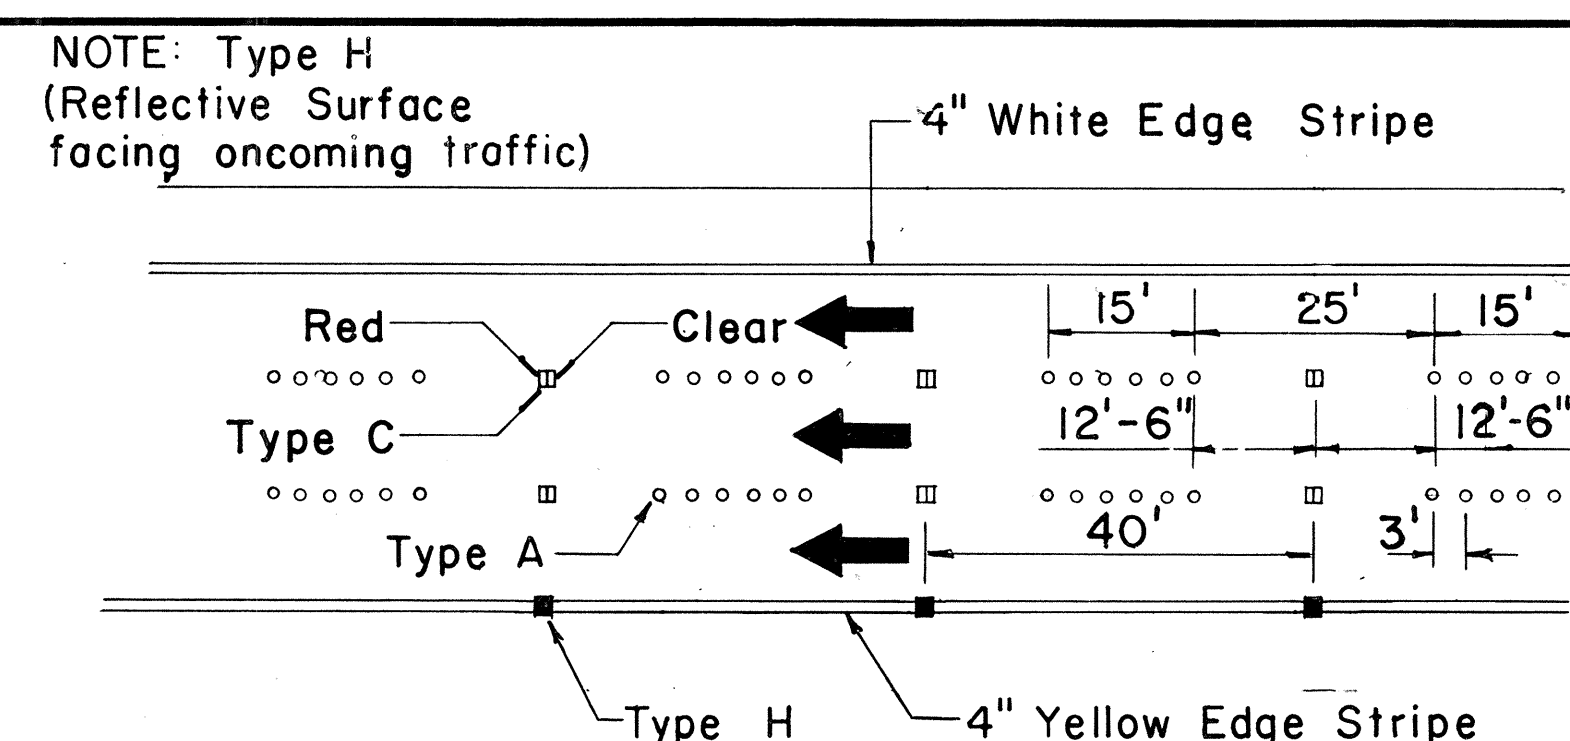


DIVIDED HIGHWAY LANE LINES

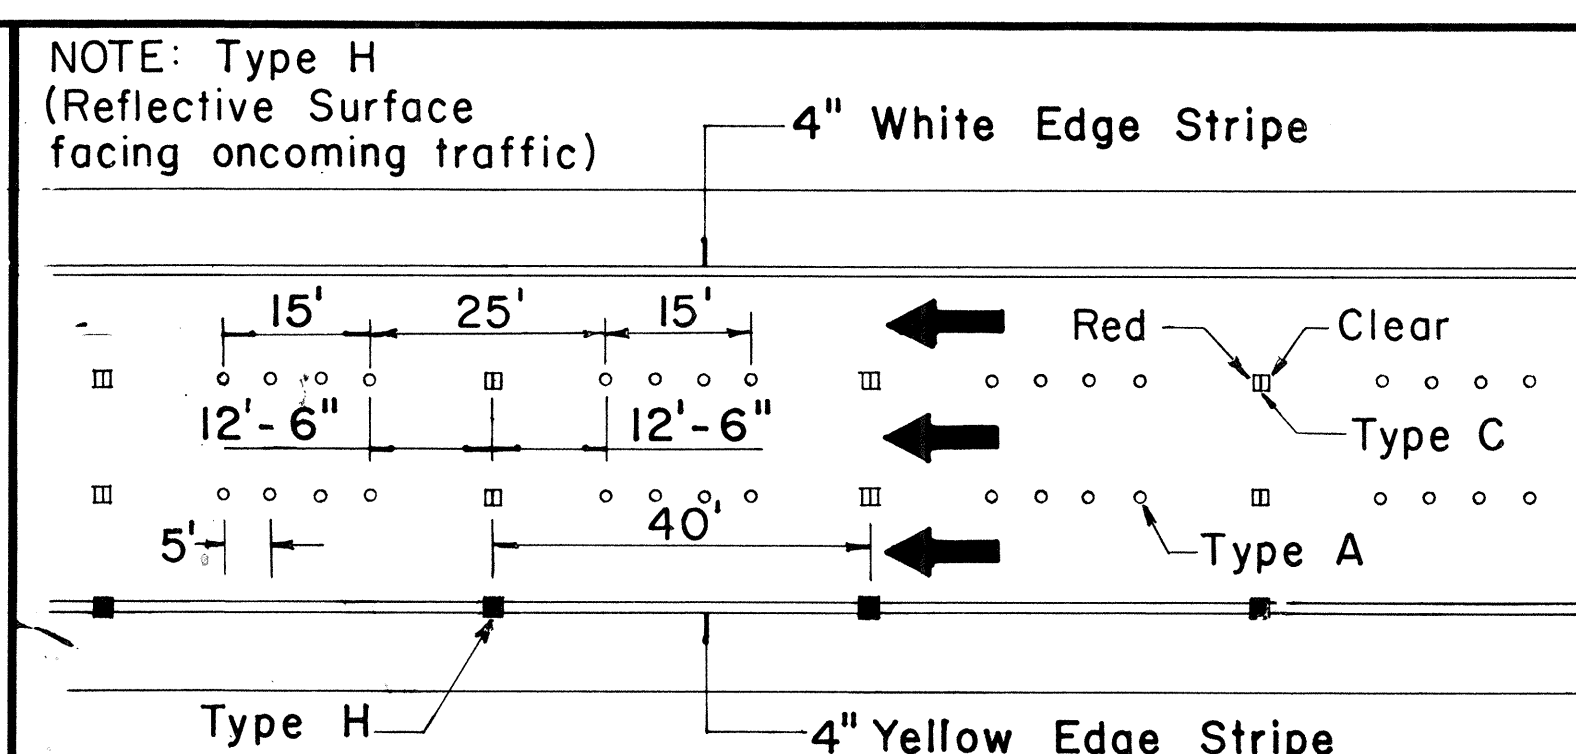


FREEWAY LANE LINES

DIVIDED HIGHWAY
AND
FREEWAY

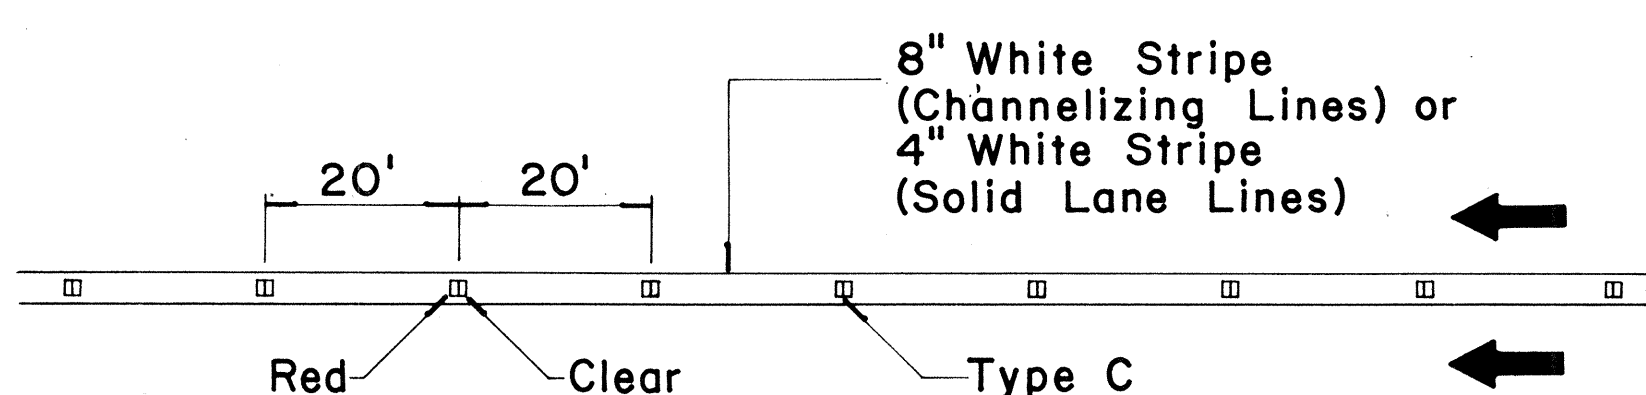

CHANNELIZING LINES
OR SOLID LANE LINES

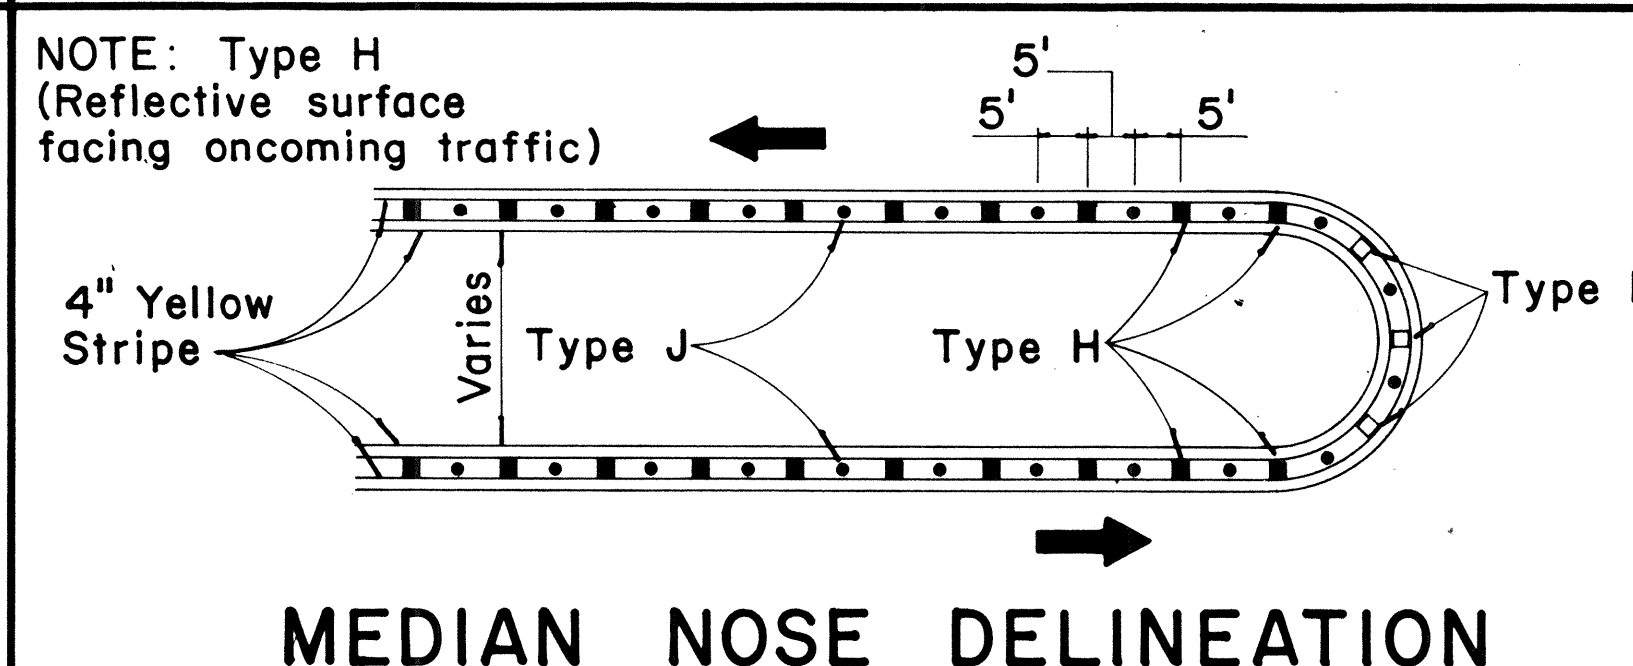

MEDIAN NOSE DELINEATION

MISCELLANEOUS

DATE	11/18/71
SURVEY PLOTTED BY	
DRAWN BY	
CHECKED BY	
NOTE BOOK	
NO.	