

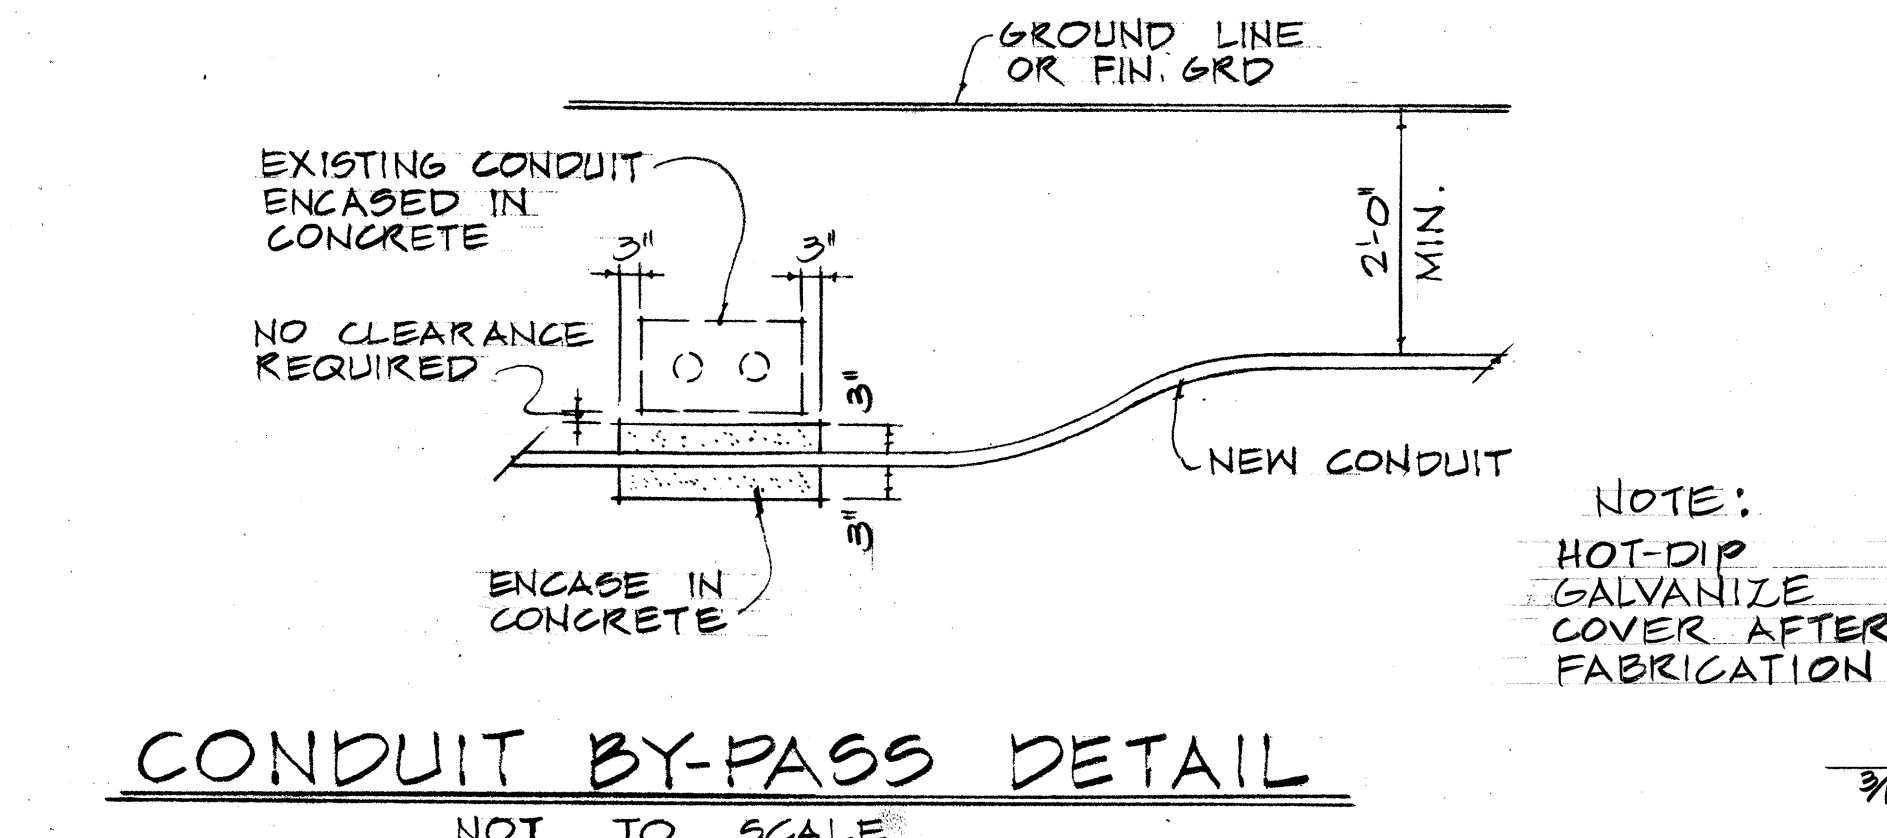
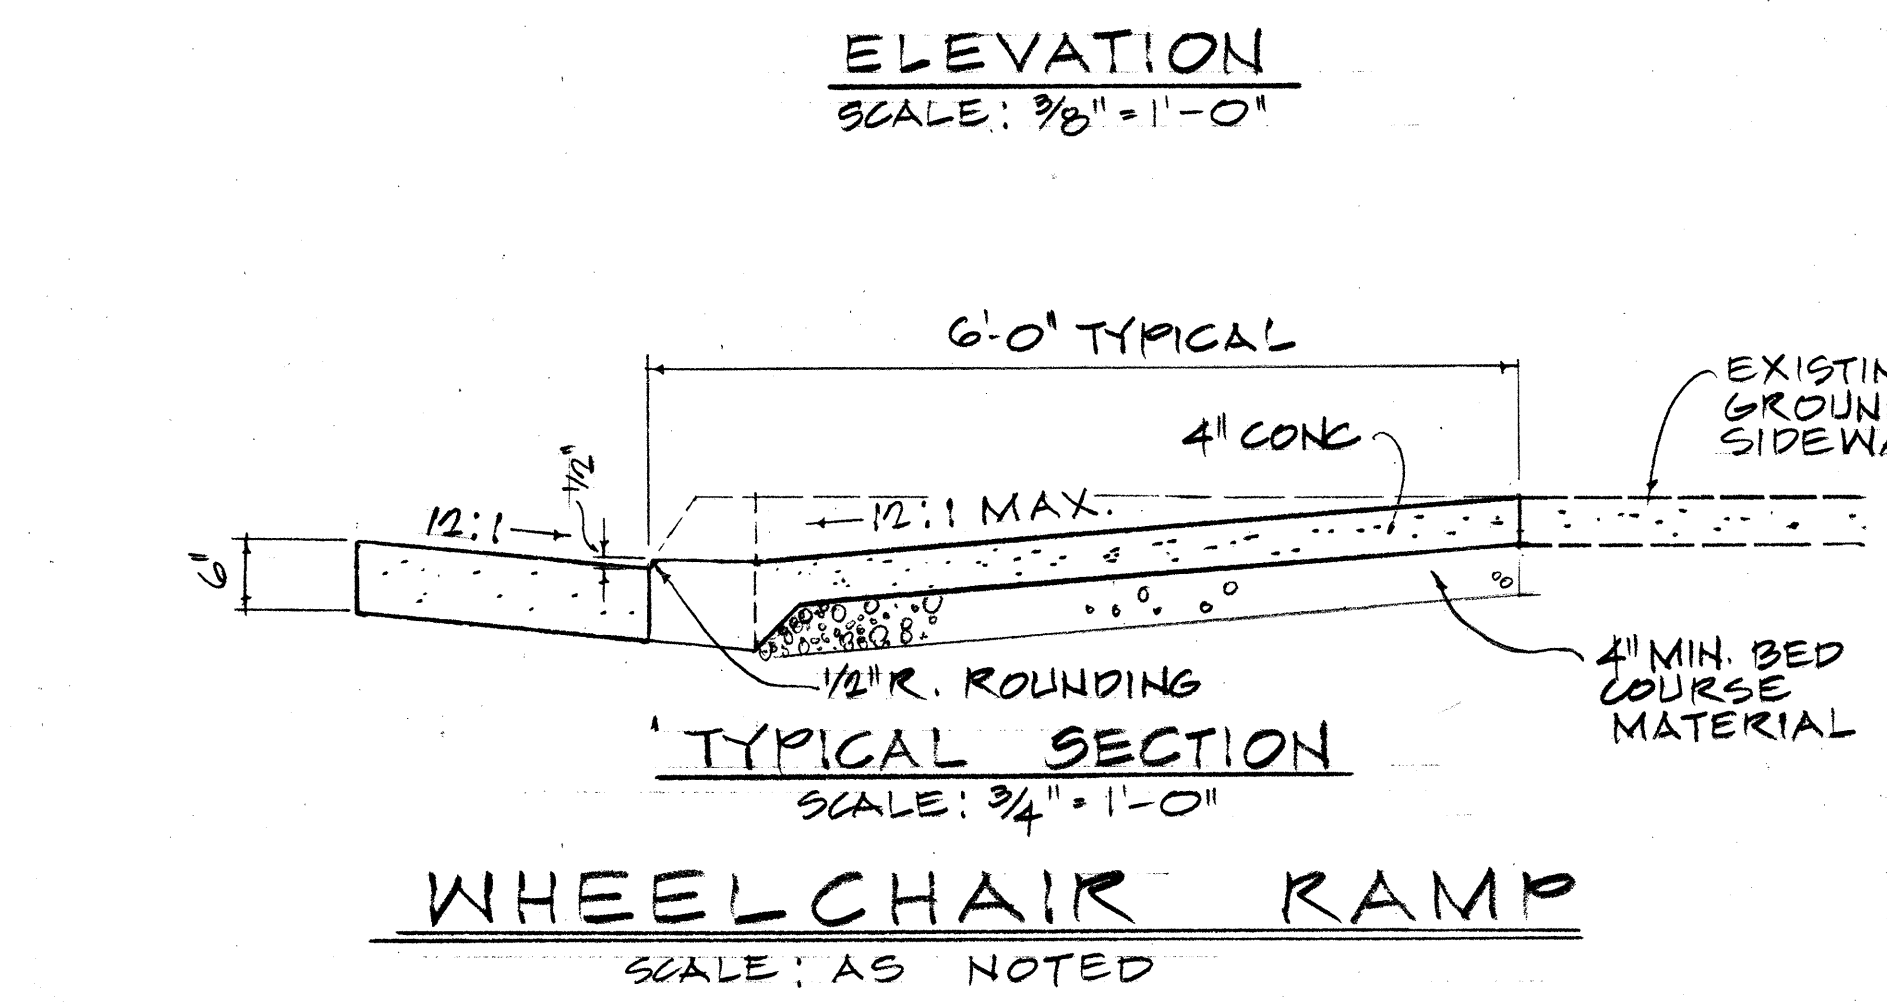
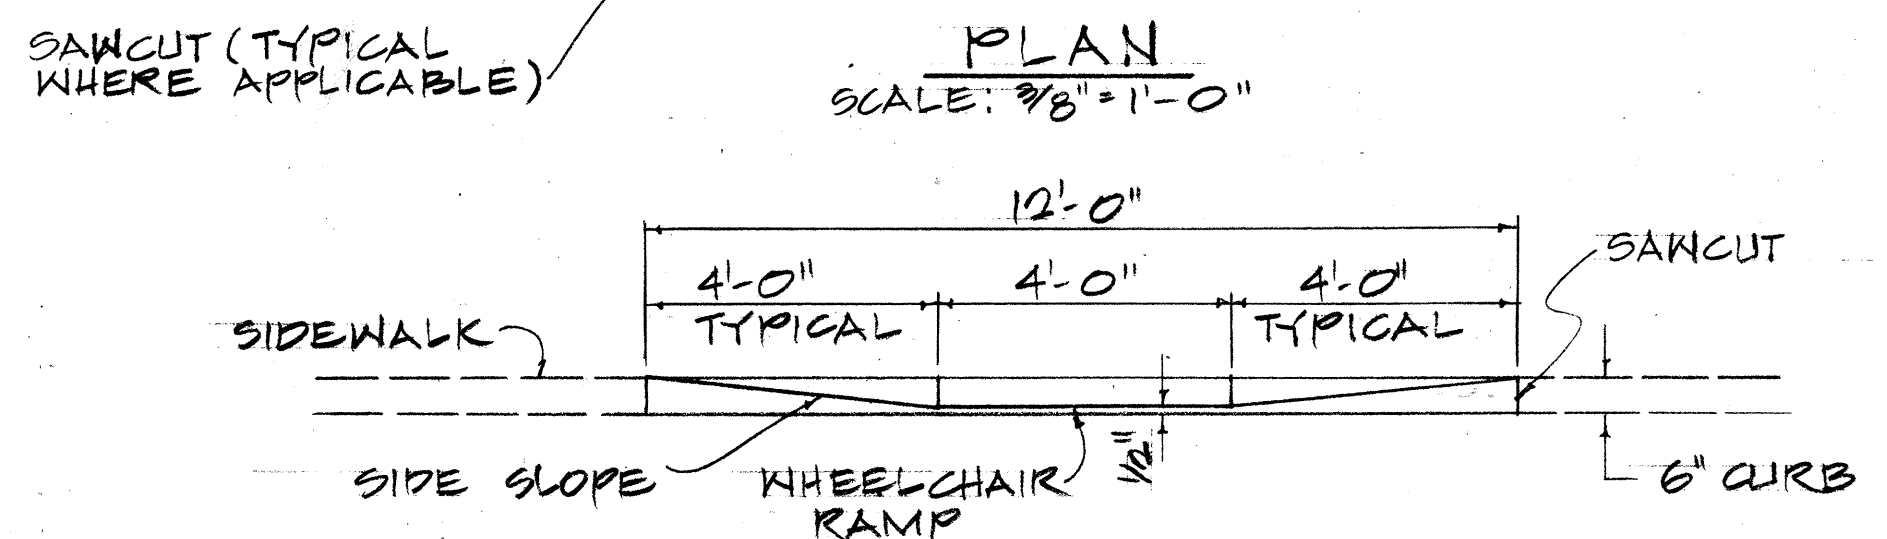
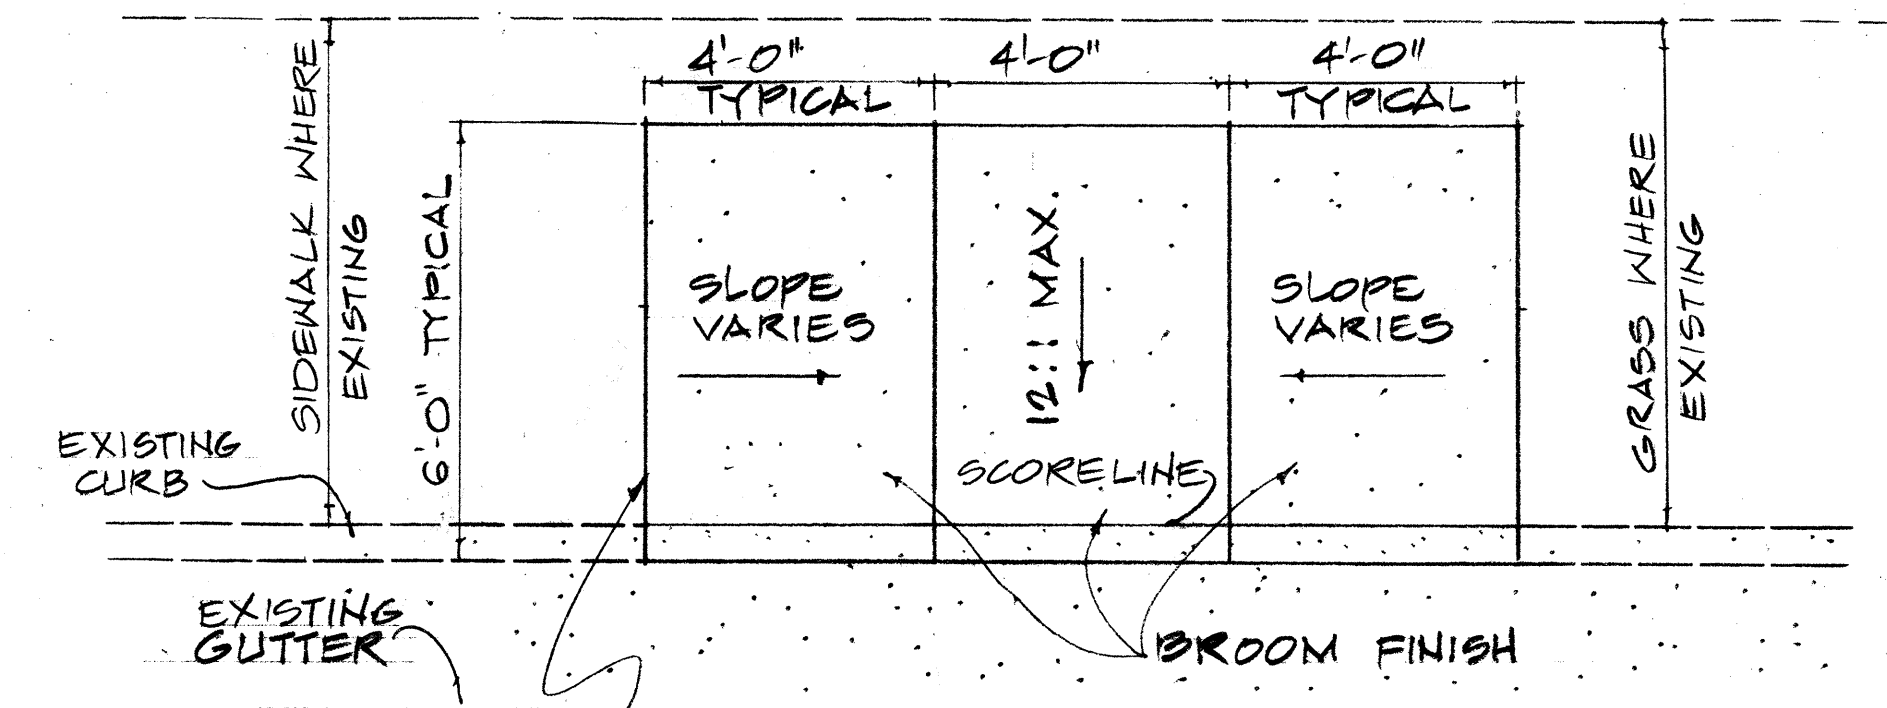



FED. ROAD DIST. NO.	STATE	PRJ. NO.	FISCAL YEAR	SHEET NO.	TOTAL SHEETS
HAWAII	HAW.	350A-01-76	1977	4	11

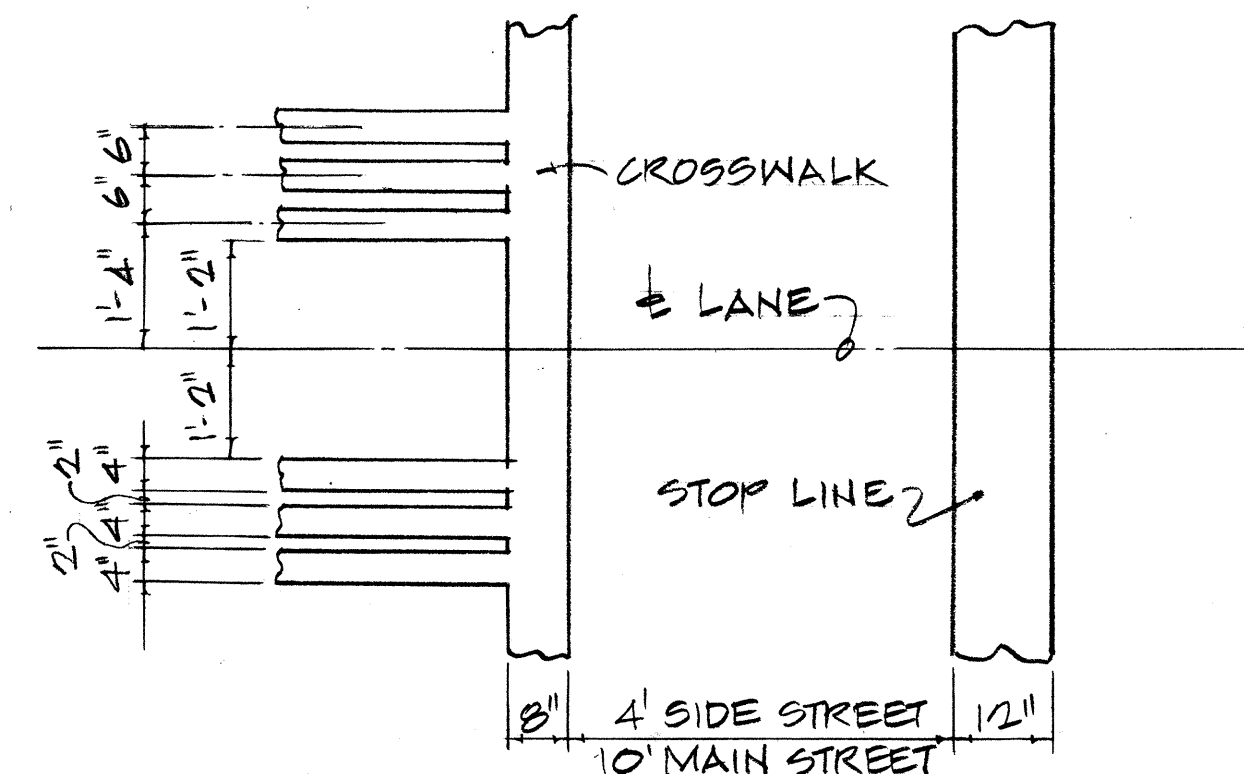






NOTE: SET ALL CROSSWALKS AWAY FROM CATCH BASINS

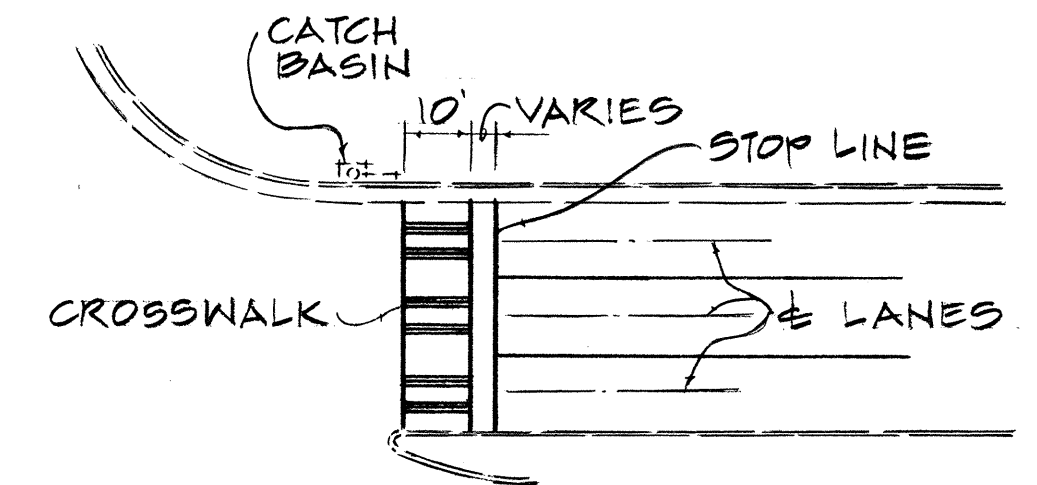

CROSSWALK & STOP LINE

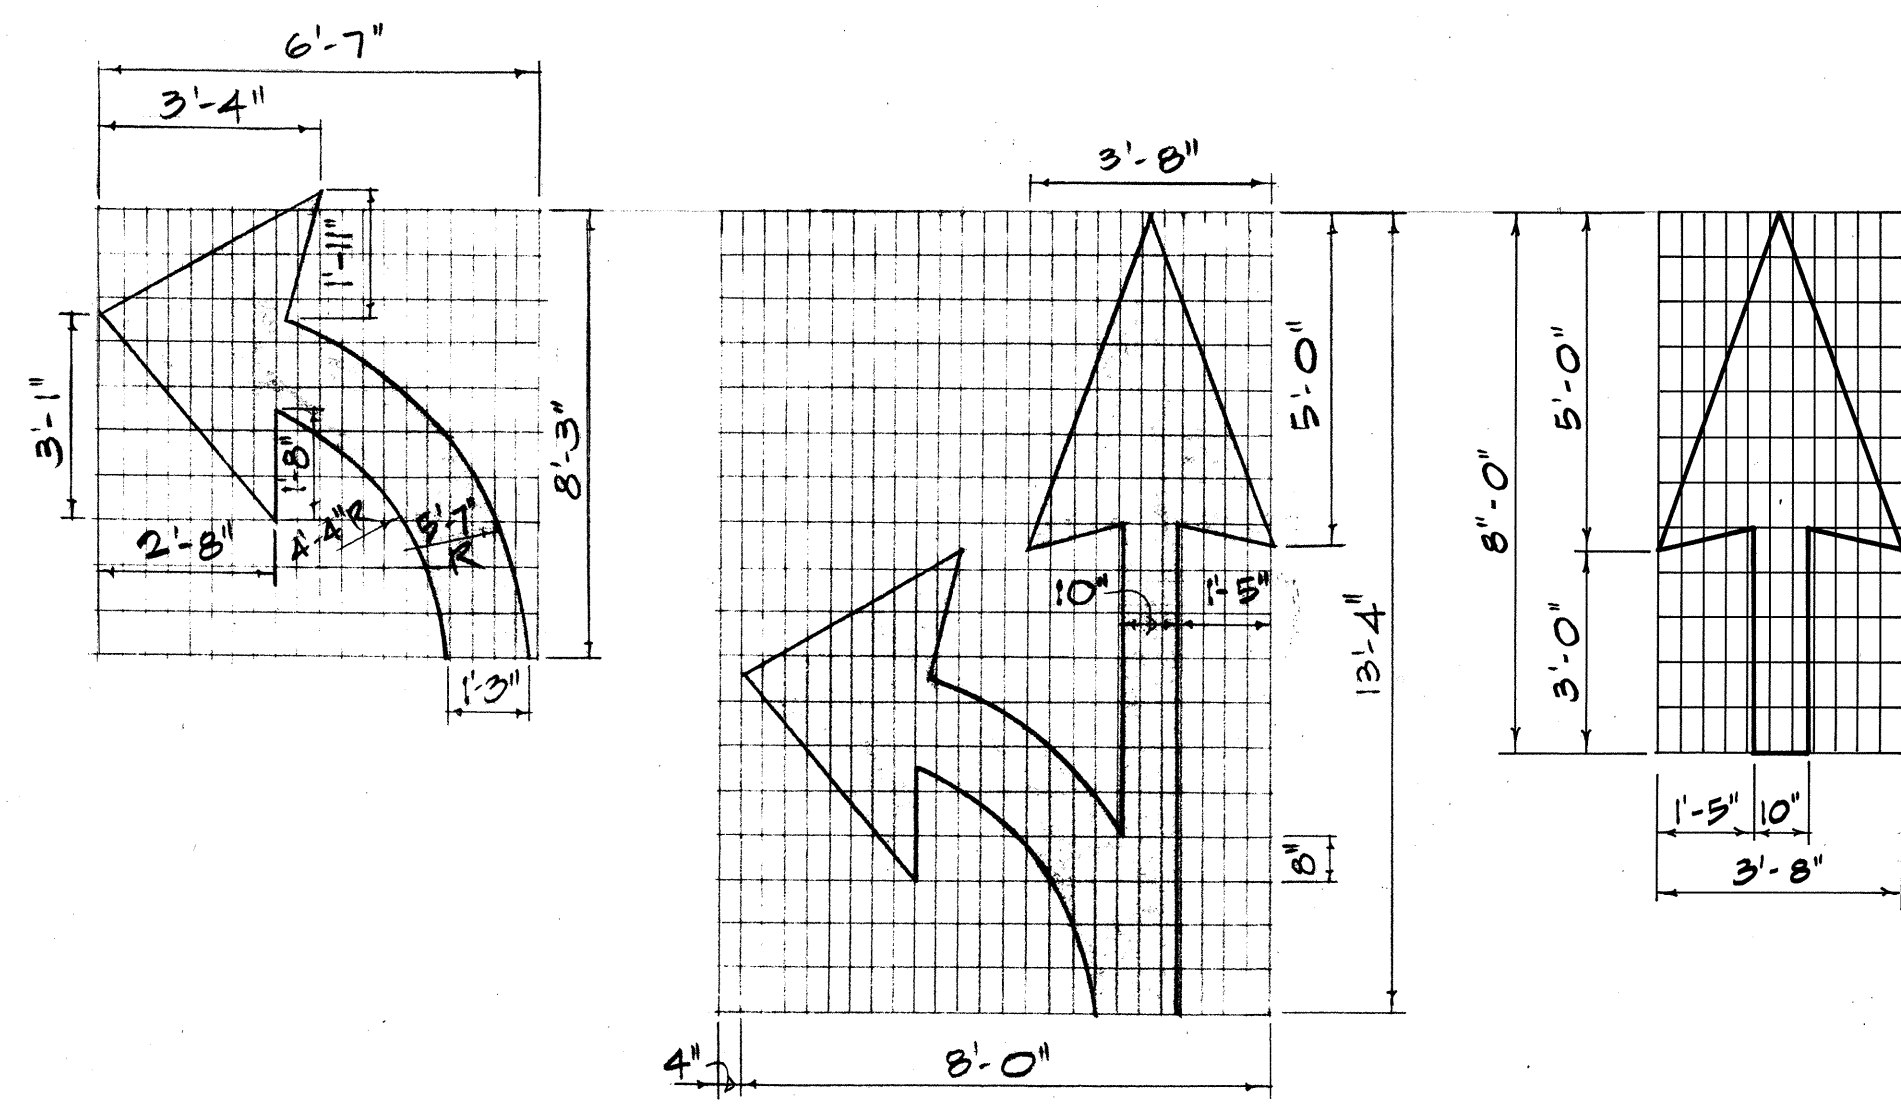

PAVEMENT ARROWS

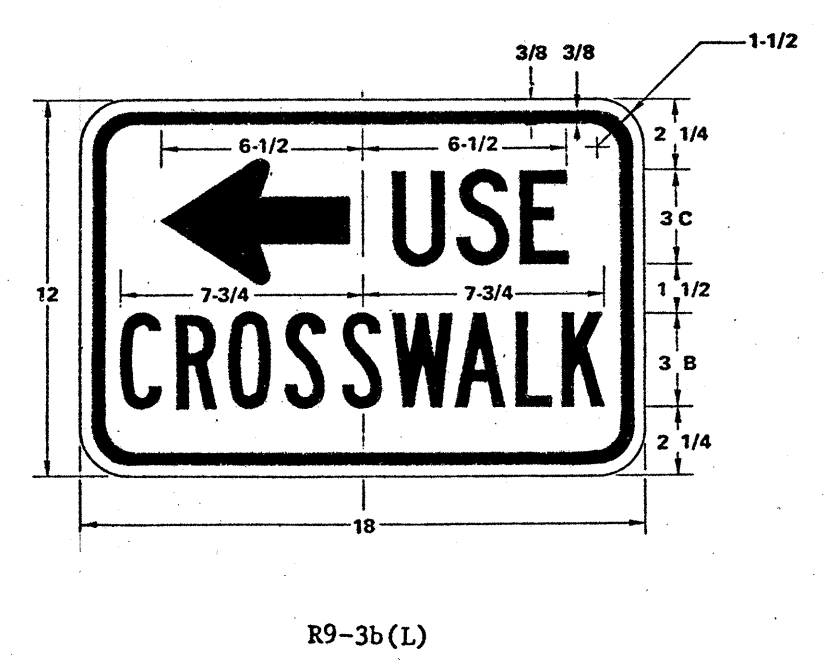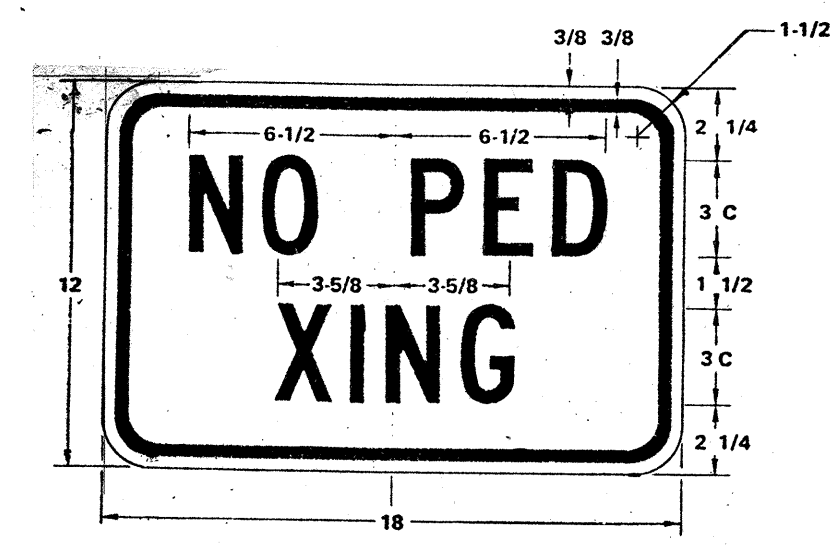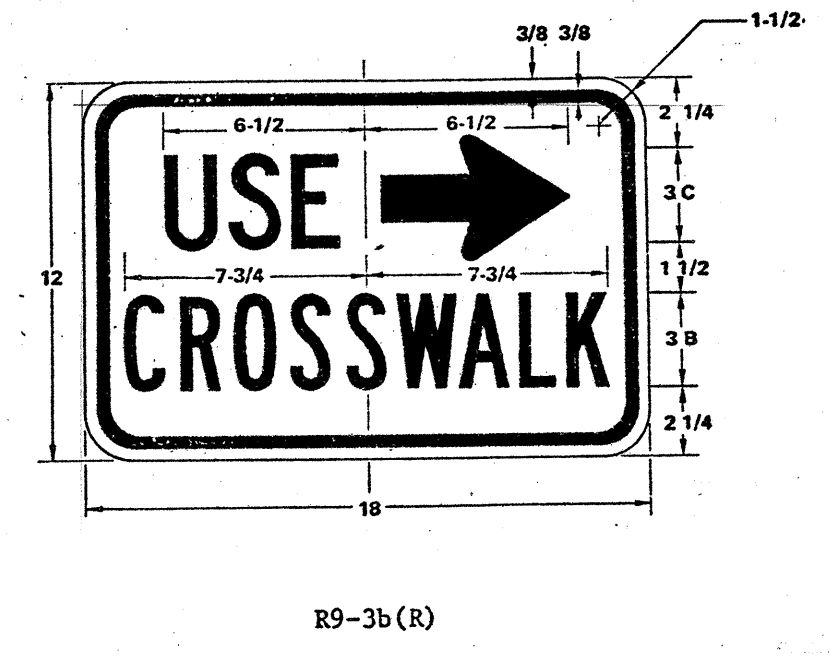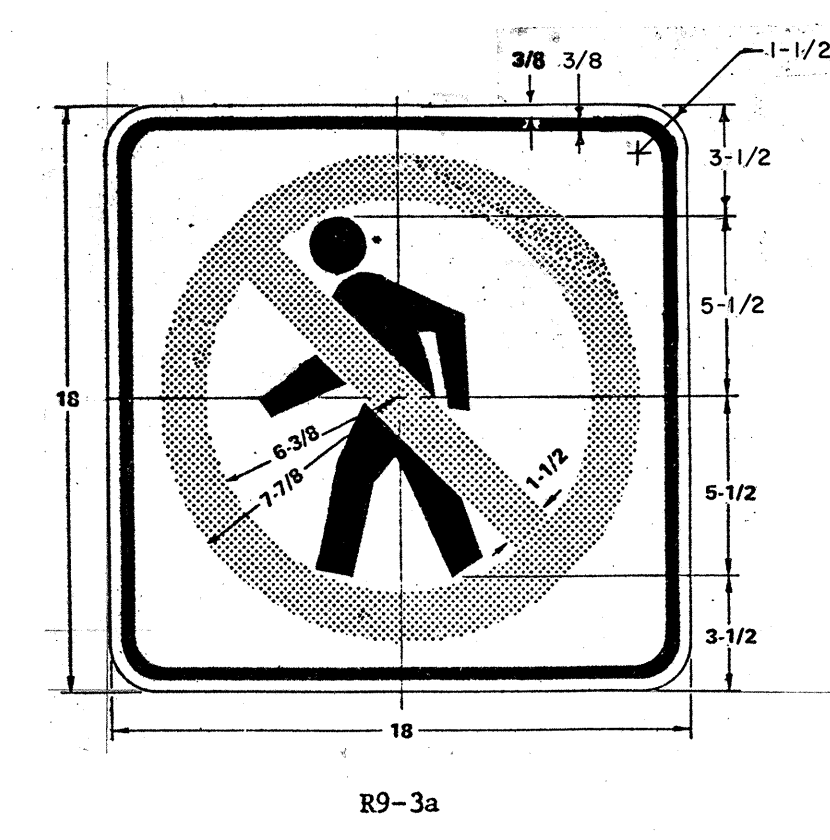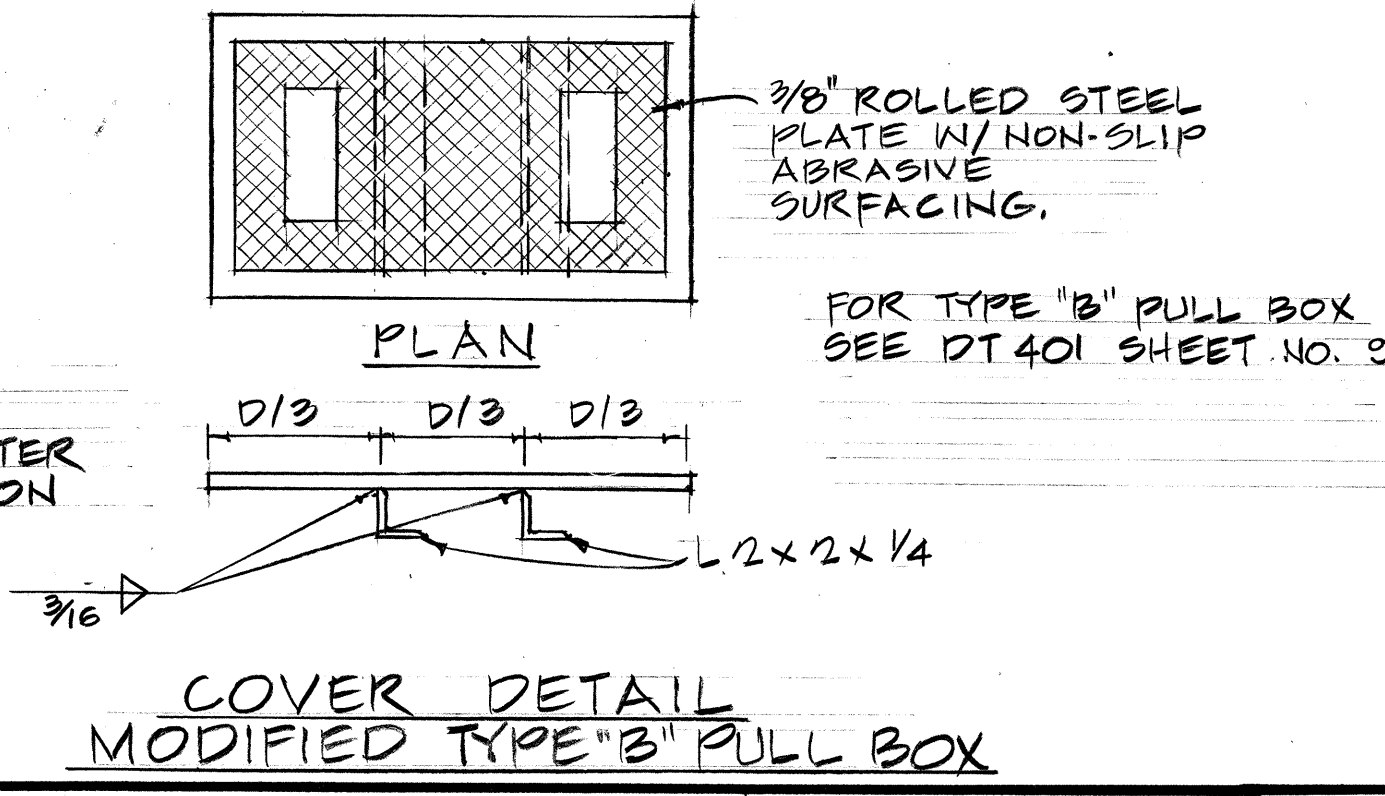

NOTES:
SIGNS SHALL CONFORM TO SPECIFICATIONS FOR REGULATORY & WARNING SIGNS.



STATE OF HAWAII
DEPARTMENT OF TRANSPORTATION
HIGHWAYS DIVISION

**POUNENE AVENUE
TRAFFIC SIGNALS AT
KAMEHAMEHA AVENUE**

PROJ. NO. 350A-01-76

**MISC. CROSSWALK AND
STRIPING DETAILS**

SCALE: AS NOTED DATE: _____

SHEET NO. 1 OF 1 SHEETS

THIS WORK WAS PREPARED BY ME
OR UNDER MY SUPERVISION

Theodore S. Kawaguchi
Signature