



FED. ROAD DIST. NO.	STATE	FED. AID PROJ. NO.	FISCAL YEAR	SHEET NO.	TOTAL SHEETS
HAWAII	HAW.	MA-3500(2)	1989	4	16

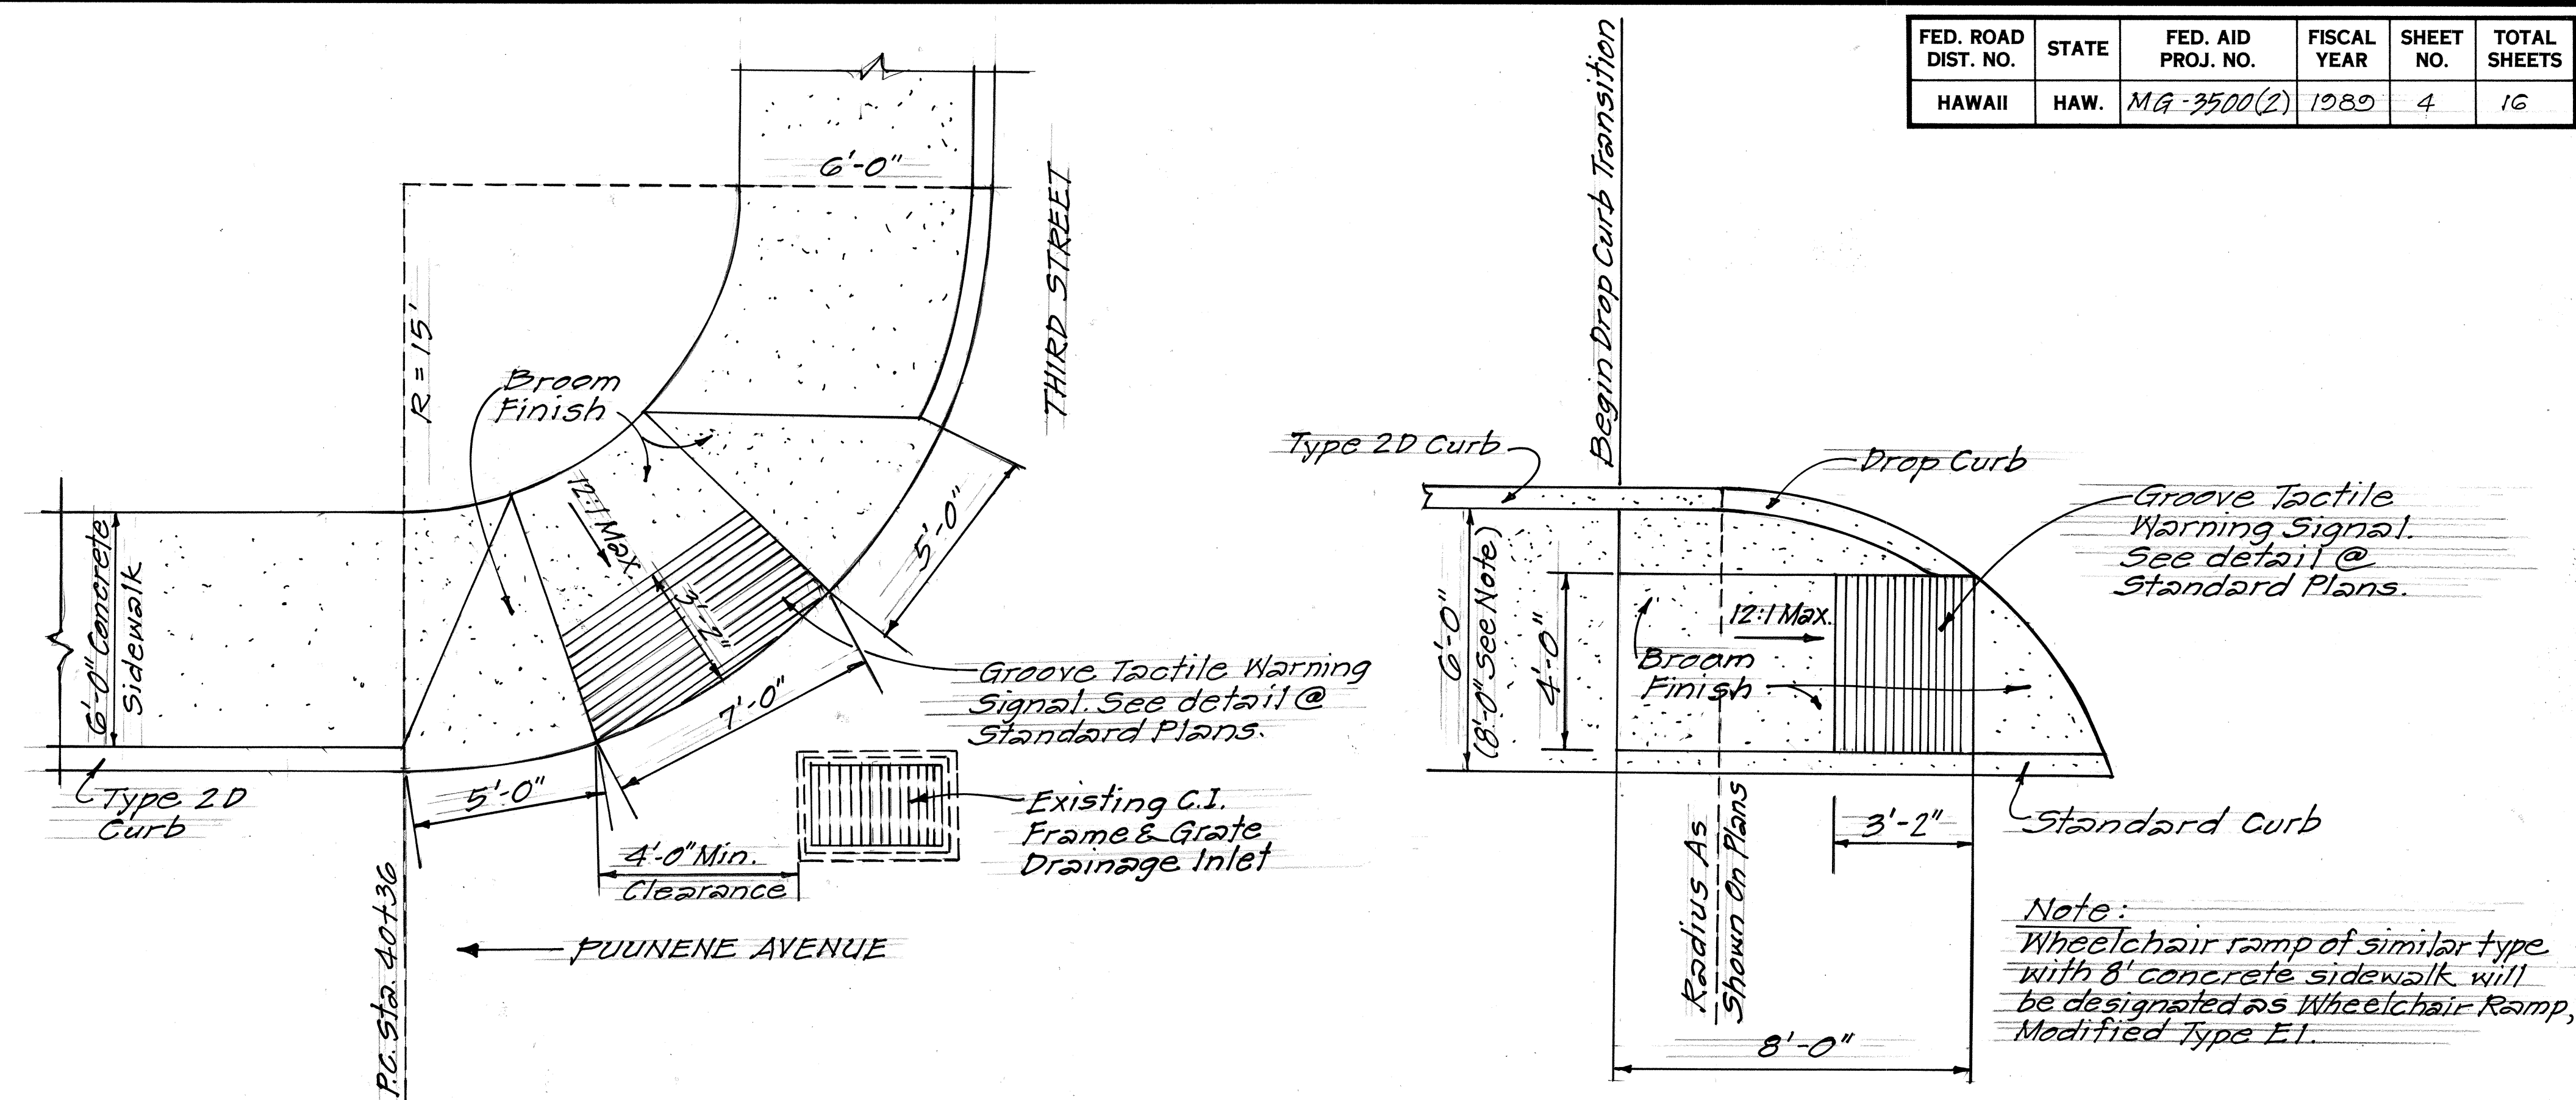

MODIFIED TYPE "A" WHEELCHAIR RAMP
@ STA. 40+36 ±
 Scale: 1" = 3.0'

MODIFIED TYPE "E" WHEELCHAIR RAMP
 Scale: 3/8" = 1'-0"

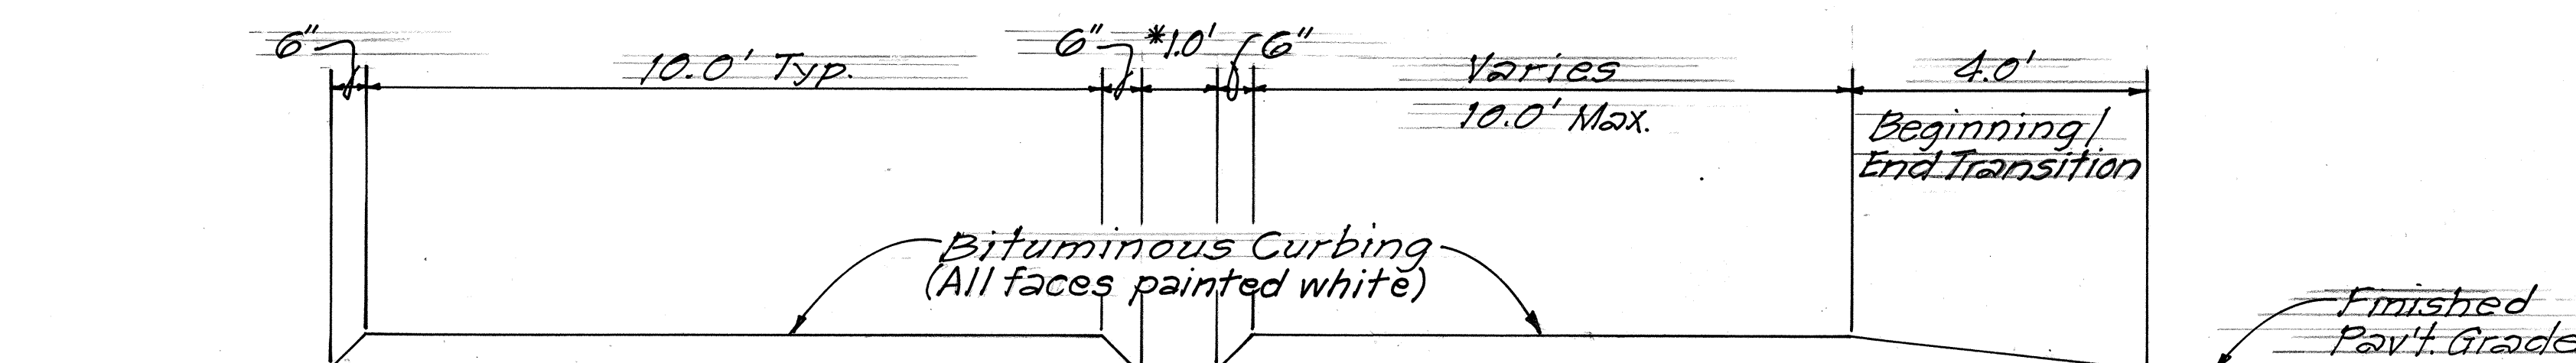

* 1-ft. opening for drainage shall be excluded from bituminous curbing measurement.

TYPICAL DETAILS
BITUMINOUS CURBING-SPACING DETAIL
STA. 51+00 ± TO STA. 61+80 ± RT.
 Scale: Not To Scale

STATE OF HAWAII
 DEPARTMENT OF TRANSPORTATION
 HIGHWAYS DIVISION

MISCELLANEOUS DETAILS

PUUNENE AVENUE SIDEWALKS
KAAHUMANU AVE. TOWARDS KUIHELANI HWY.
FED. AID PROJ. NO. MA-3500(2)
Scale: As Noted Date: Sept. 1988

SHEET NO. 1 OF 1 SHEETS

ORIGINAL PLAN	DATE
DESIGNED BY	
TRACED BY	
QUANTITIES BY	
CHECKED BY	
NO.	