
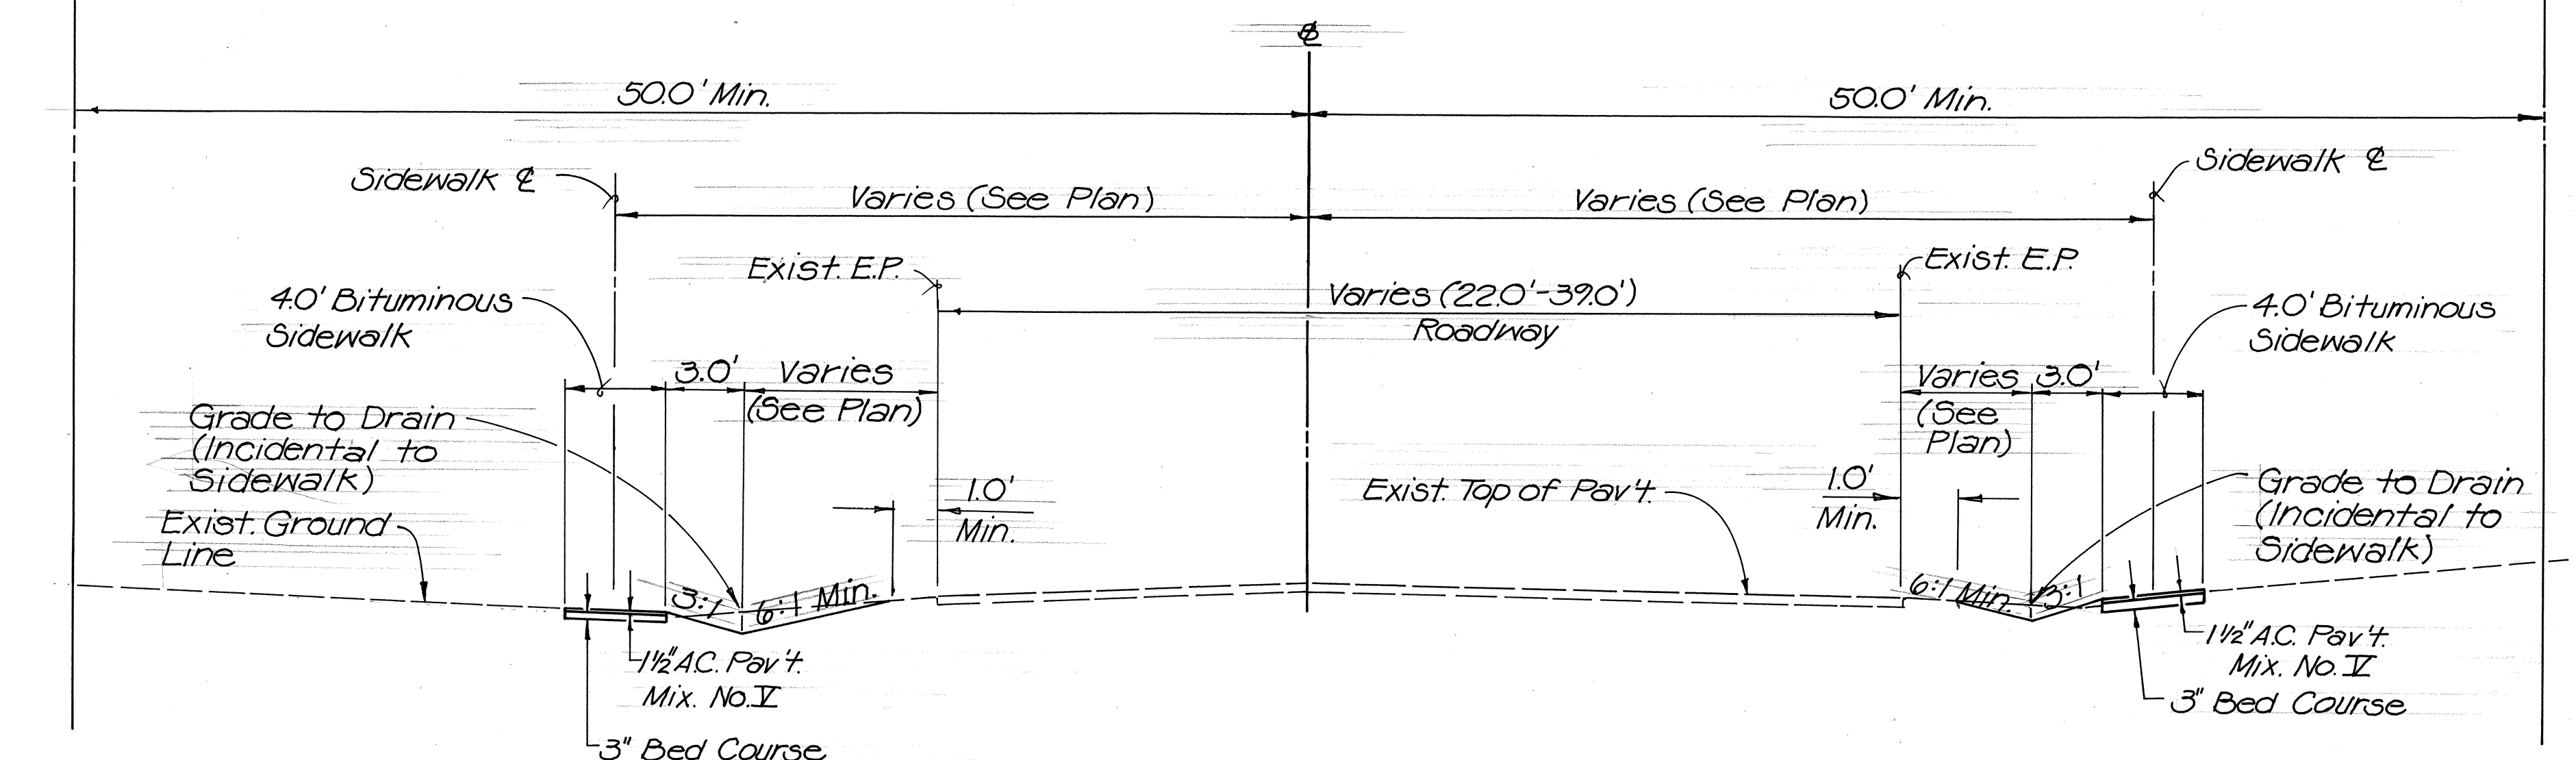
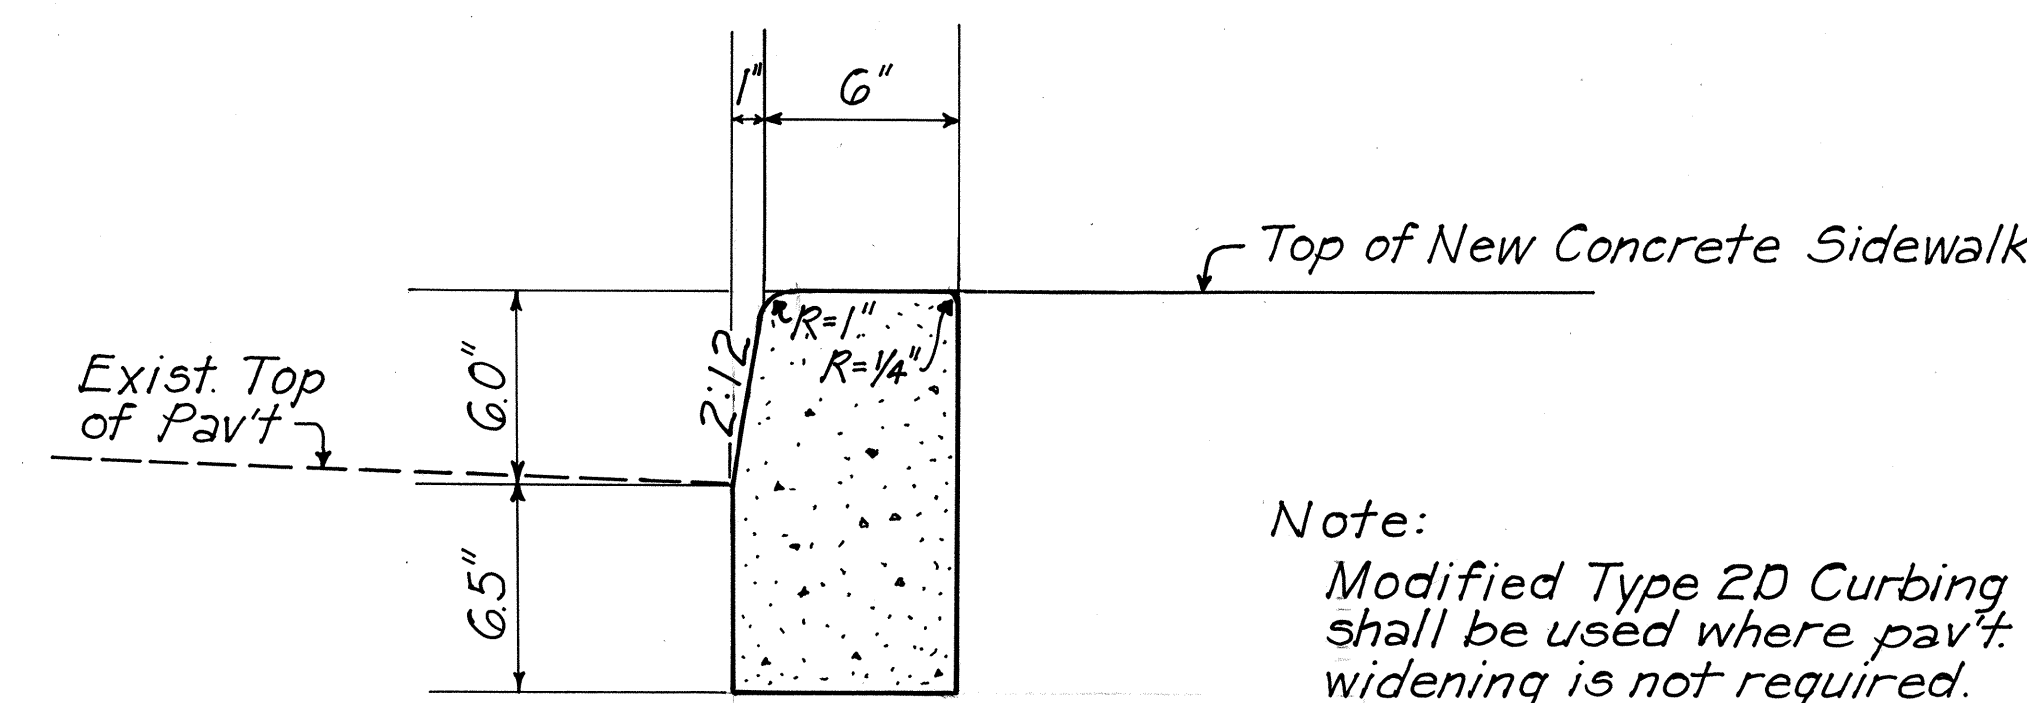
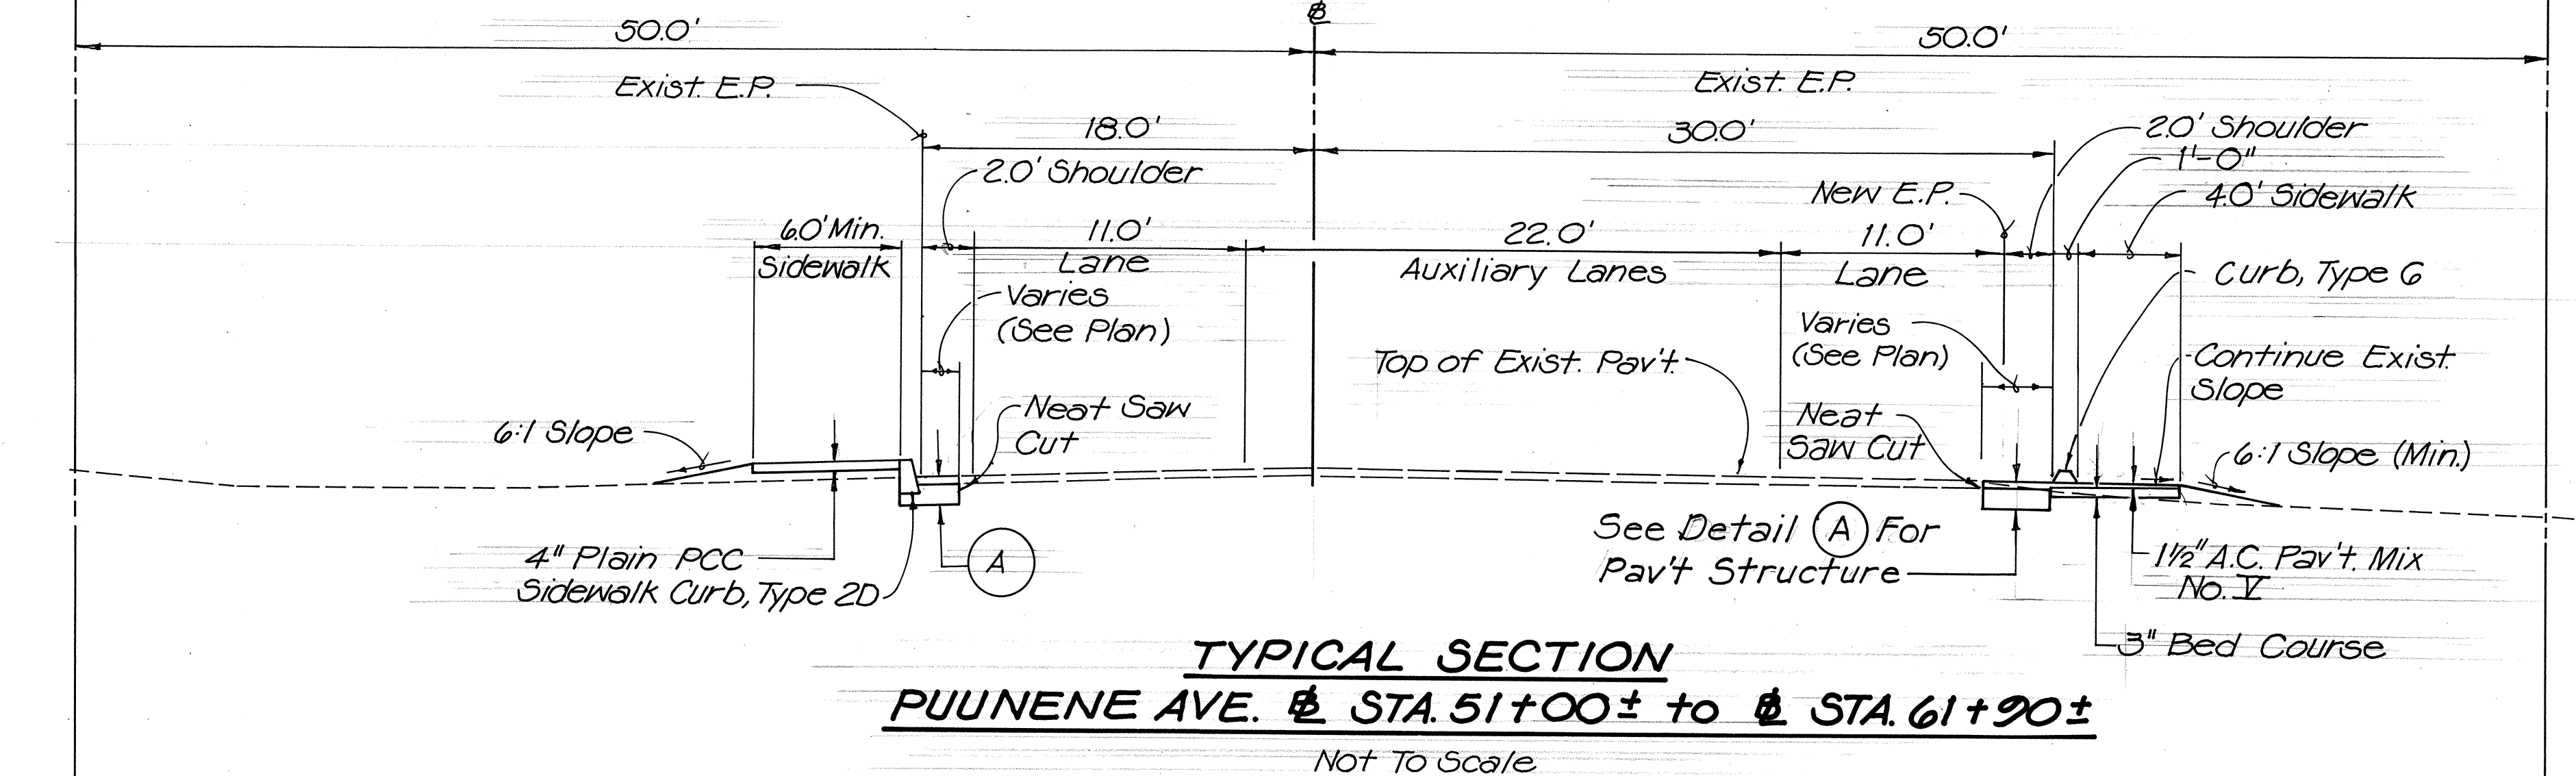
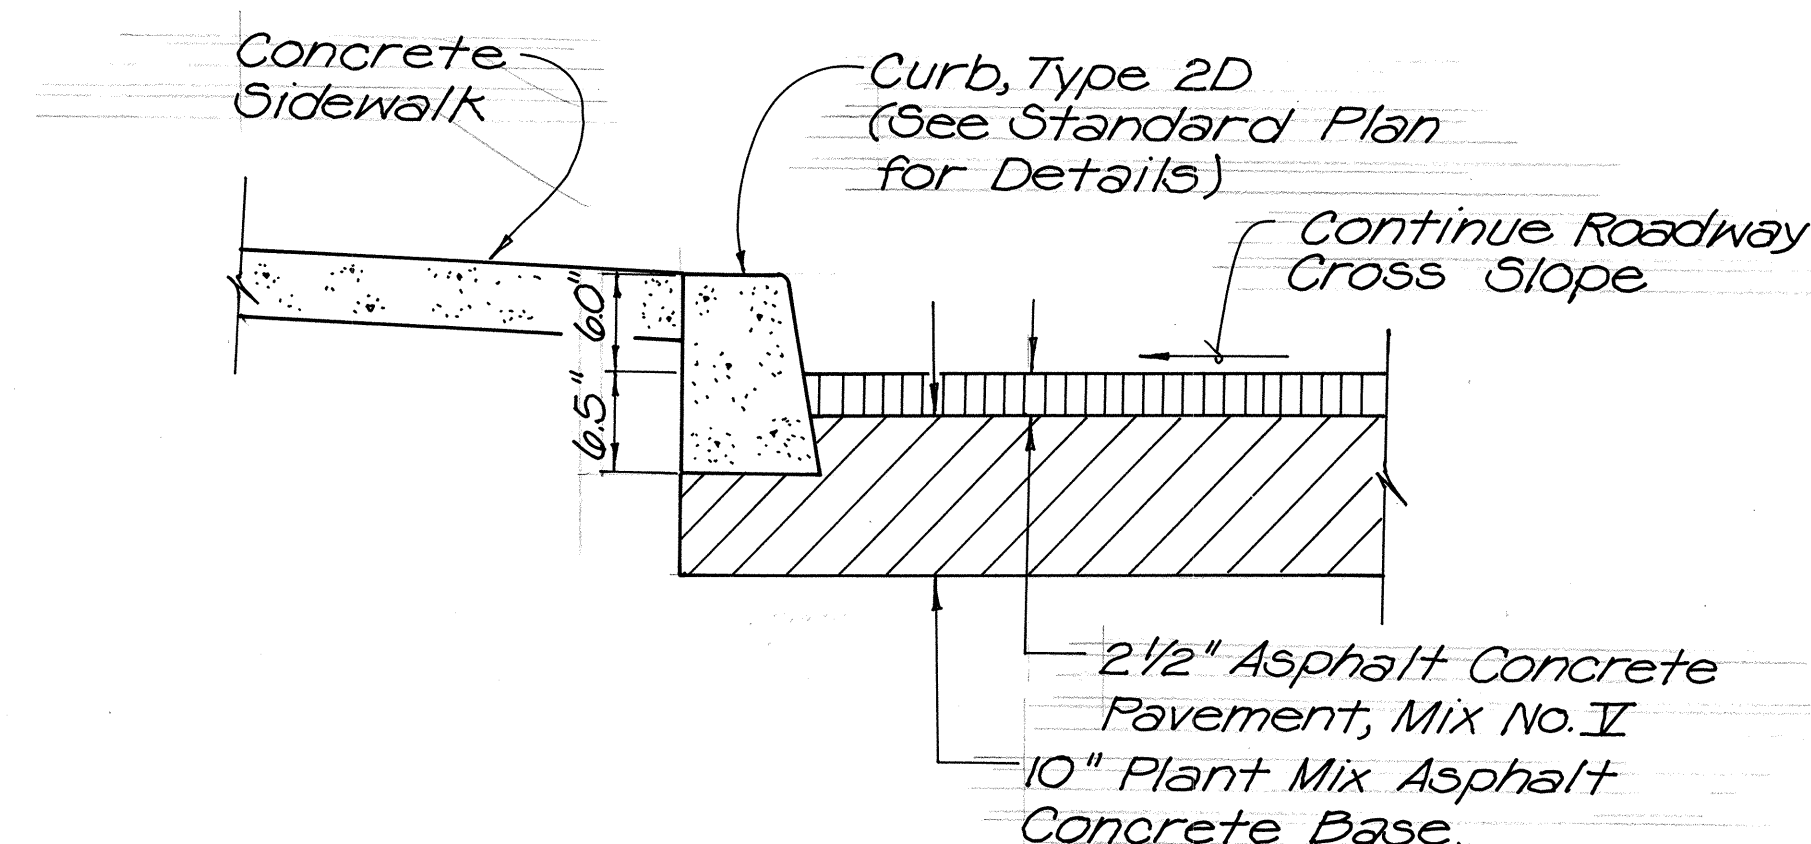


FED. ROAD DIST. NO.	STATE	FED. AID PROJ. NO.	FISCAL YEAR	SHEET NO.	TOTAL SHEETS
HAWAII	HAW.	MG-3500(2)	1989	3	16

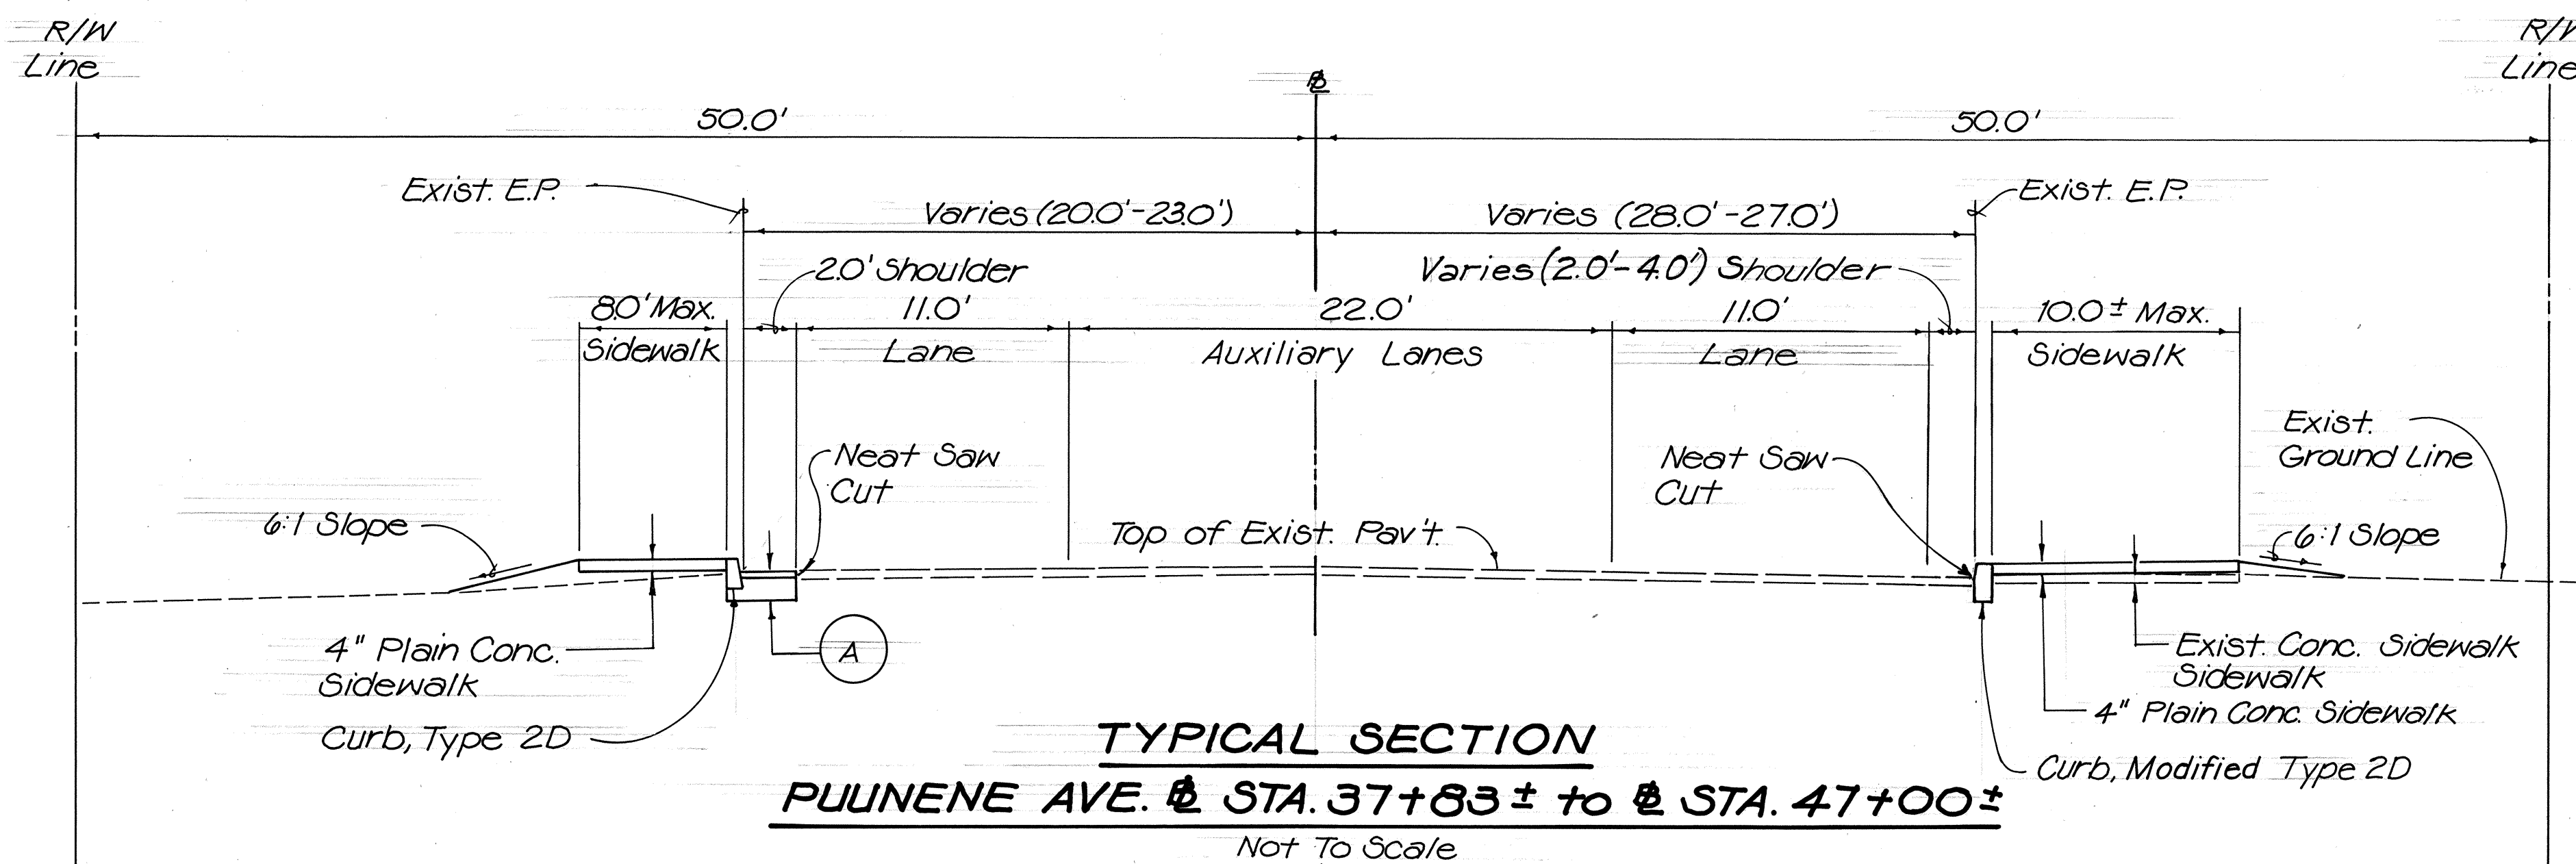

CURB, MODIFIED TYPE 2D
Scale: 1" = 1/2'-0"

Note:
Modified Type 2D Curbing shall be used where pav't widening is not required.

DATE	
SURVEY PLOTTED BY	
DRAWN BY	
DESIGNED BY	
QUANTITIES BY	
CHECKED BY	

TYPICAL SECTION
PUUNENE AVE. STA. 63+20 to STA. 87+30
Not To Scale

STATE OF HAWAII
DEPARTMENT OF TRANSPORTATION
HIGHWAYS DIVISION

TYPICAL SECTIONS & DETAIL

PUUNENE AVENUE SIDEWALKS
Kaahumanu Ave. Towards Kiiheli Hwy.
F.A. Proj. No. MG-3500(2)

Scale: As Noted Date: May, 1989

SHEET No. 1 OF 1 SHEETS