



FED. ROAD DIST. NO.	STATE	FEDERAL AID PROJ. NO.	FISCAL YEAR	SHEET NO.	TOTAL SHEETS
HAWAII	HAW.	HES-STP-3500(4)	1994	7	26

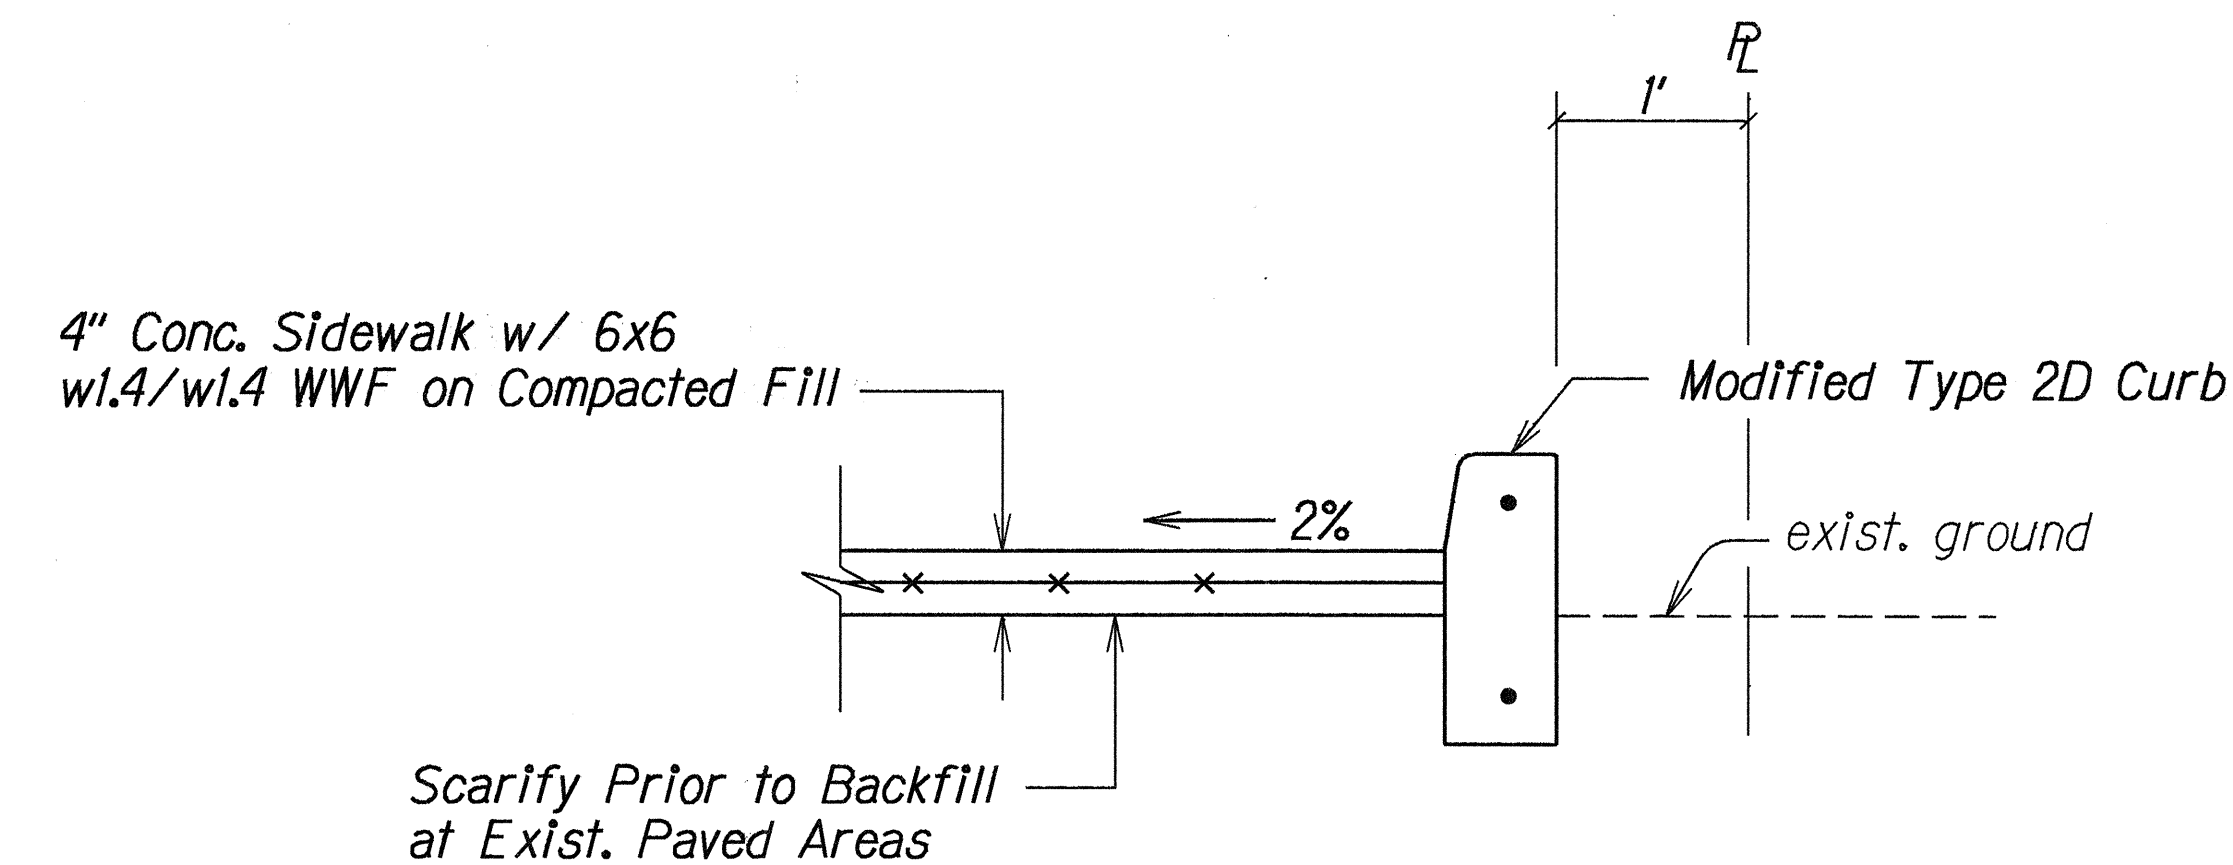


GRADE ADJUSTMENT DETAIL
Scale = 1" = 1'-0"

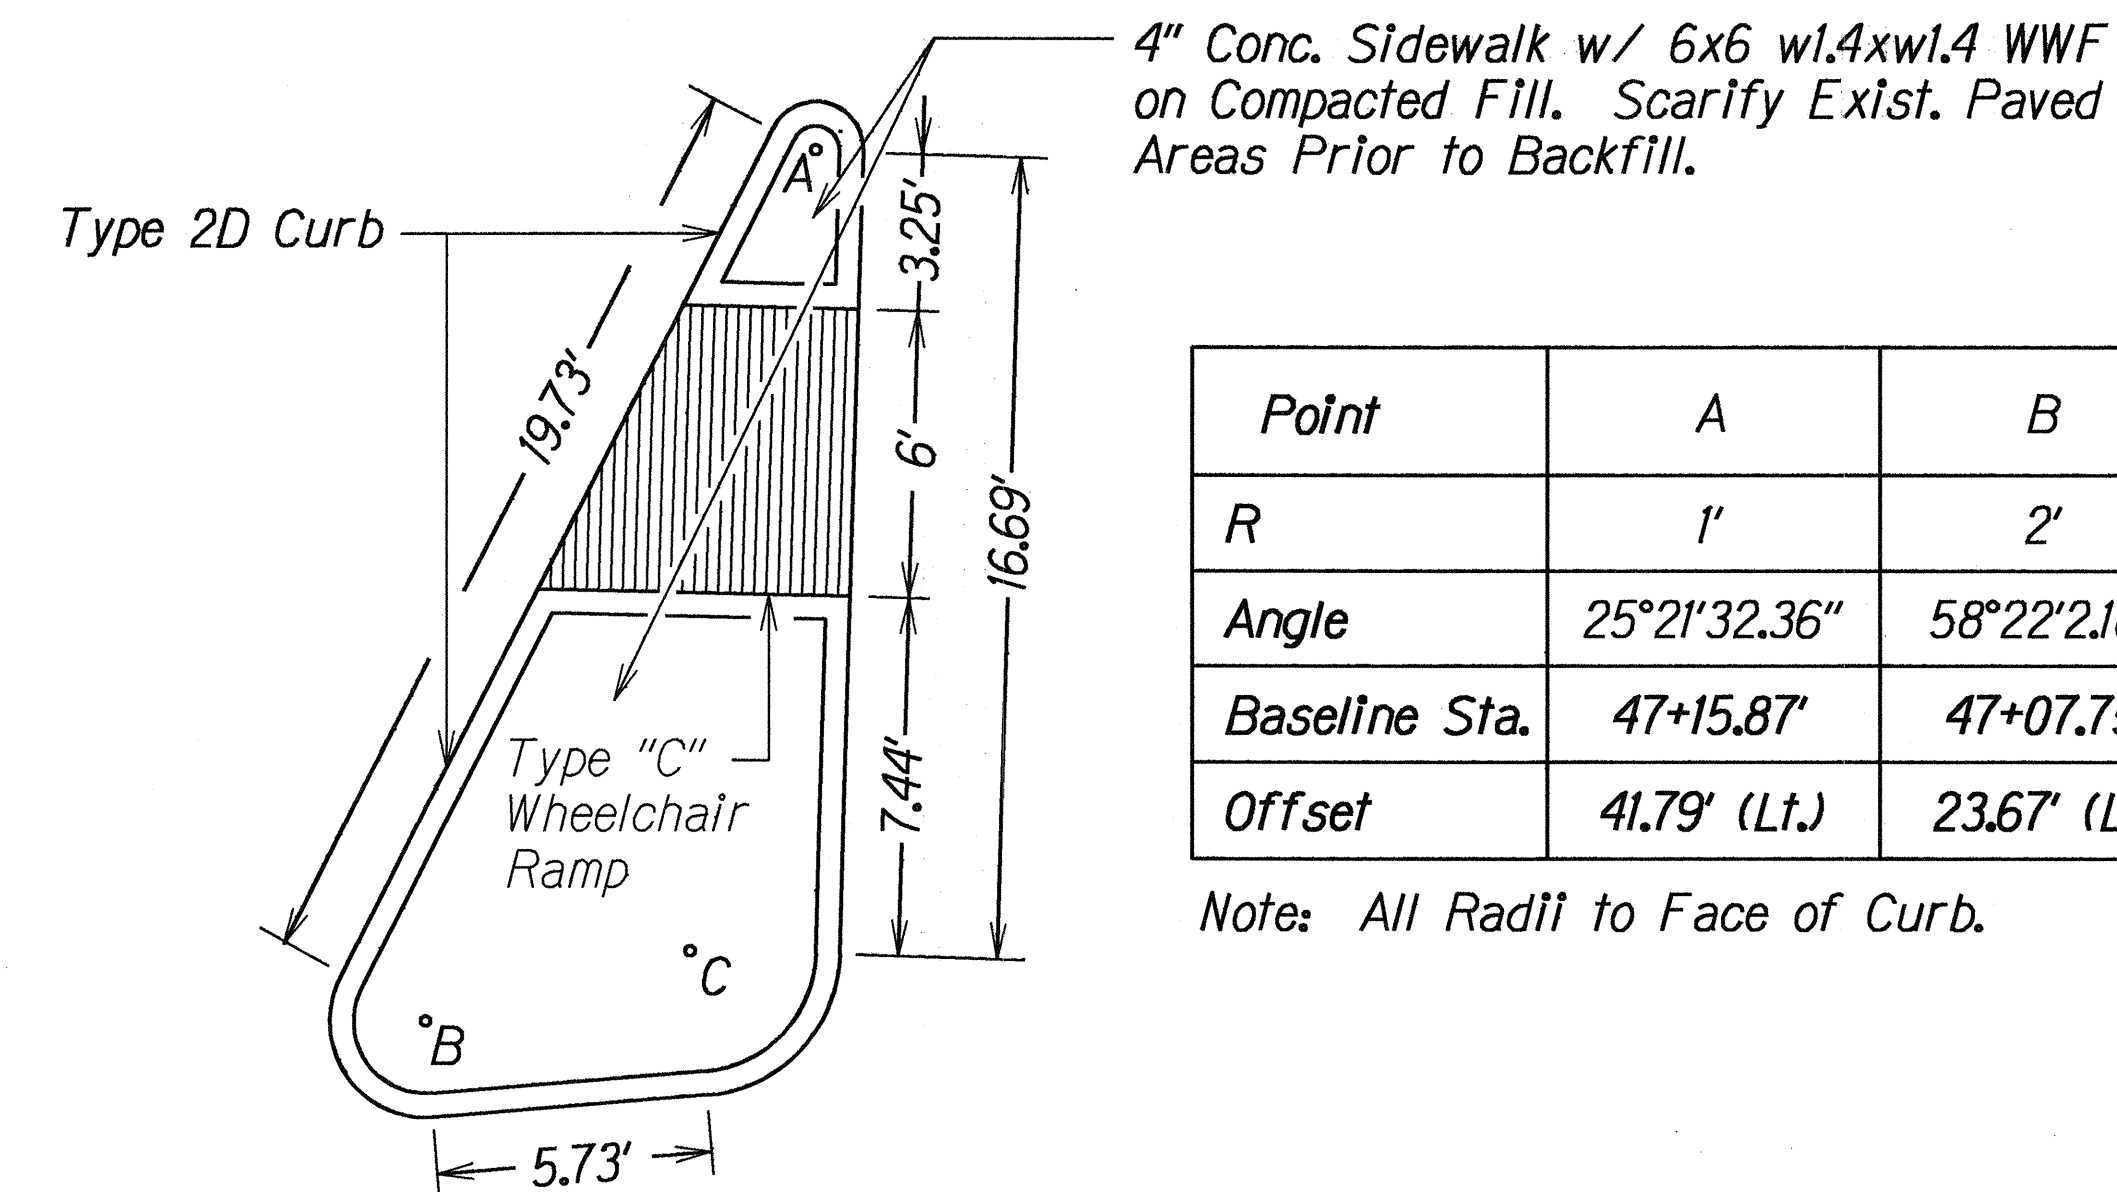

Point	A	B	C
R	1'	2'	3'
Angle	25°21'32.36"	58°22'2.18"	96°16'25.46"
Baseline Sta.	47+15.87'	47+07.75'	47+13.37'
Offset	41.79' (Lt.)	23.67' (Lt.)	25.11' (Lt.)

Note: All Radii to Face of Curb.

RAISED ISLAND DETAIL
At Puunene Ave. Sta. 47+10± Lt.
Scale = 1/4" = 1'-0"

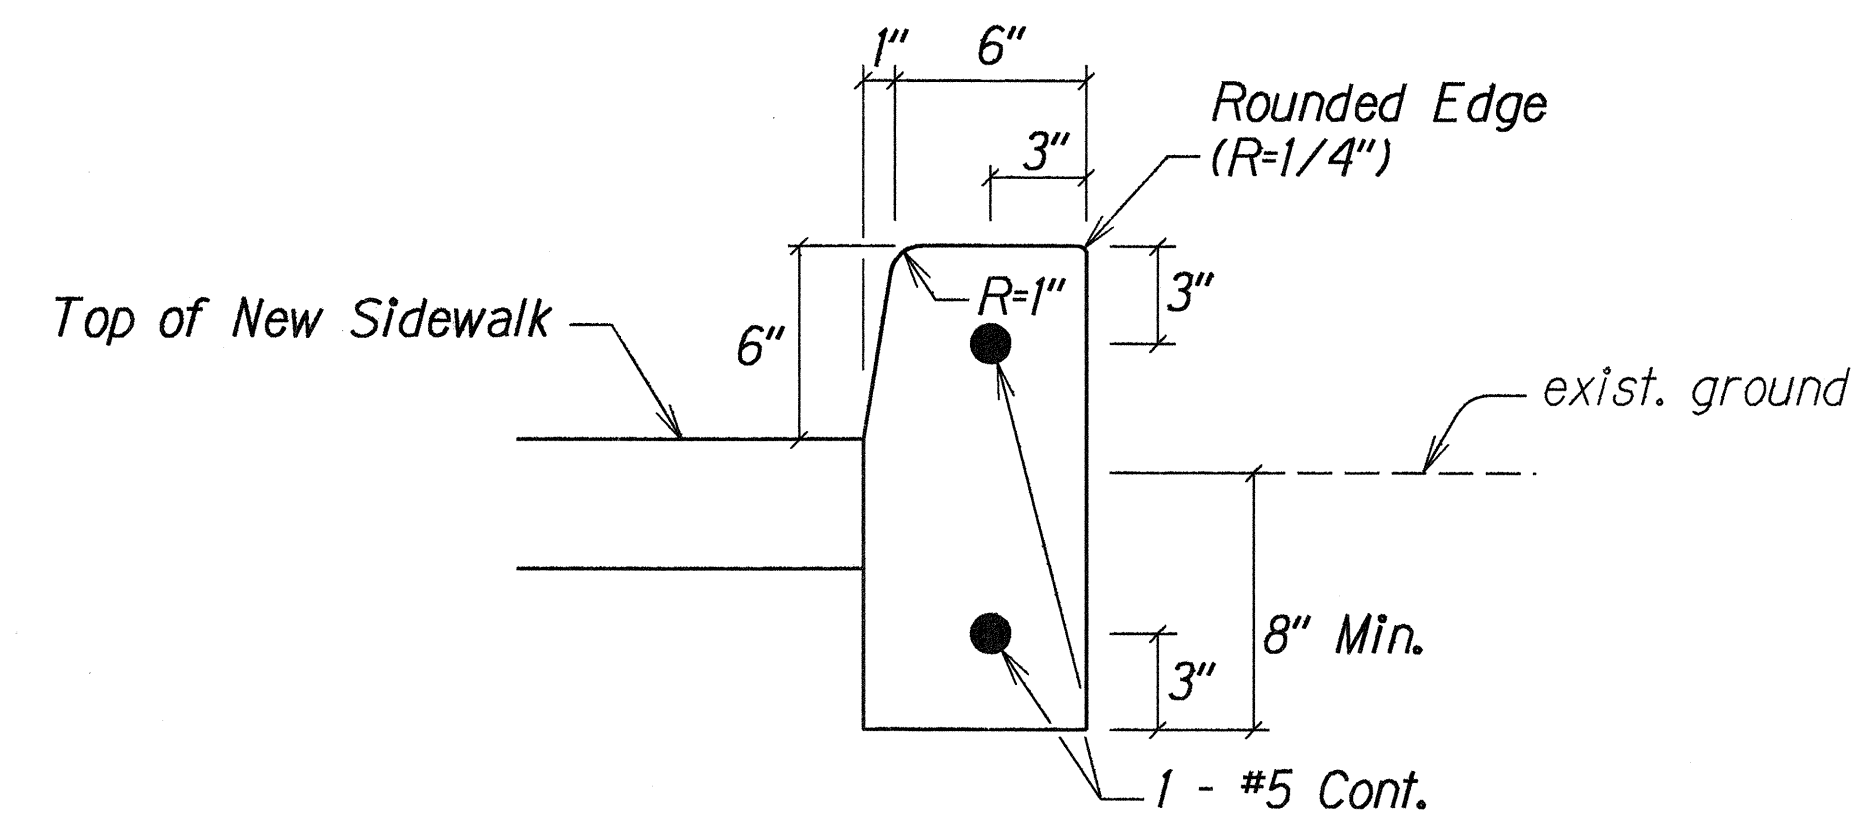

MODIFIED TYPE 2D CURB DETAIL
Scale = 2" = 1'-0"





ORIGINAL PLAN	SURVEY PLOTTED BY	DATE
NOTES BOOK	DRAWN BY	
N. J. J. J.	CHECKED BY	
	QUANTITIES BY	
	DESIGNED BY	
	NOTES BY	
	TRACED BY	
	DATE	

STATE OF HAWAII
DEPARTMENT OF TRANSPORTATION
HIGHWAYS DIVISION

TYPICAL DETAILS
PUUNENE AVENUE
INTERSECTION IMPROVEMENTS
at Kamehameha Avenue
F.A. Project No. HES-3500(4)
Scale: As Shown Date: December, 1993

SHEET No. 1 OF 2 SHEETS

FED. ROAD DIST. NO.	STATE	FEDERAL AID PROJ. NO.	FISCAL YEAR	SHEET NO.	TOTAL SHEETS
HAWAII	HAW.	HES-STP-3500(4)	1994	8	26

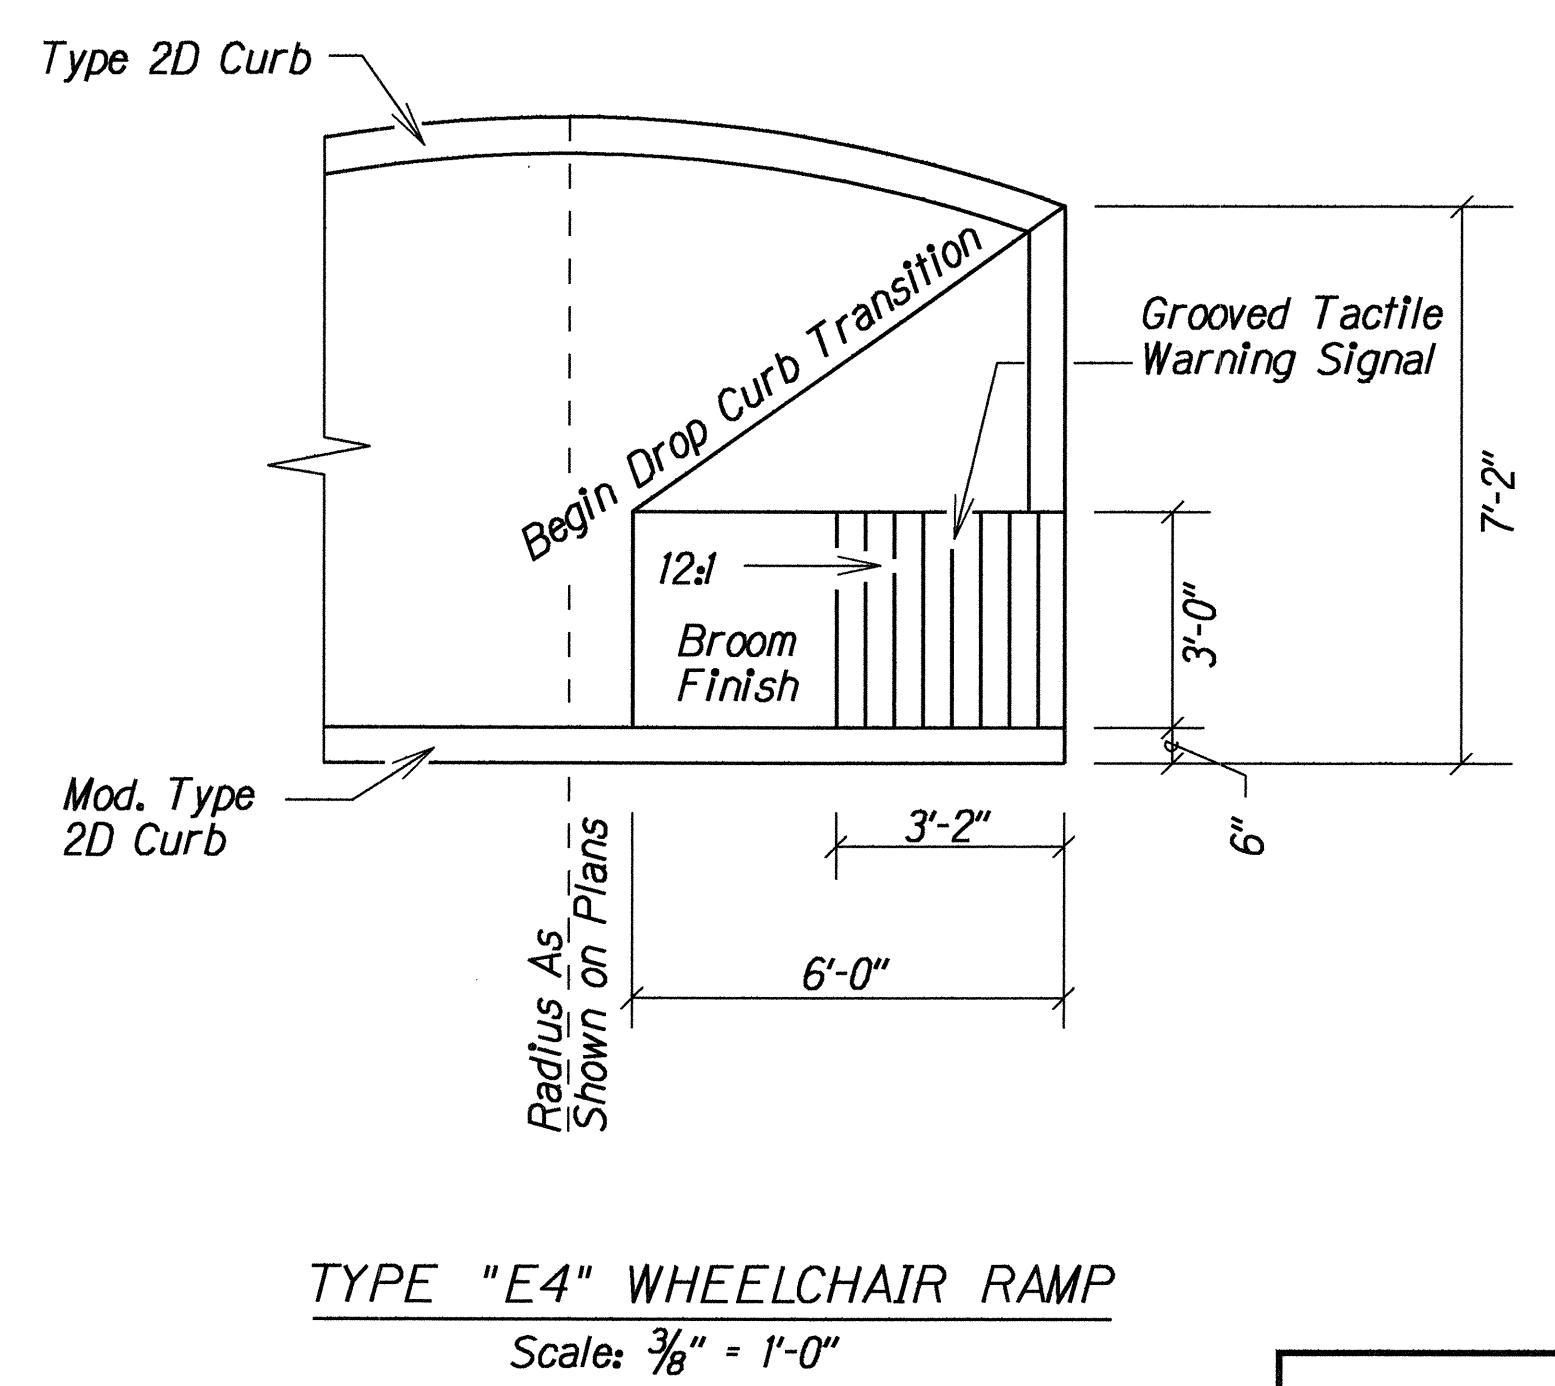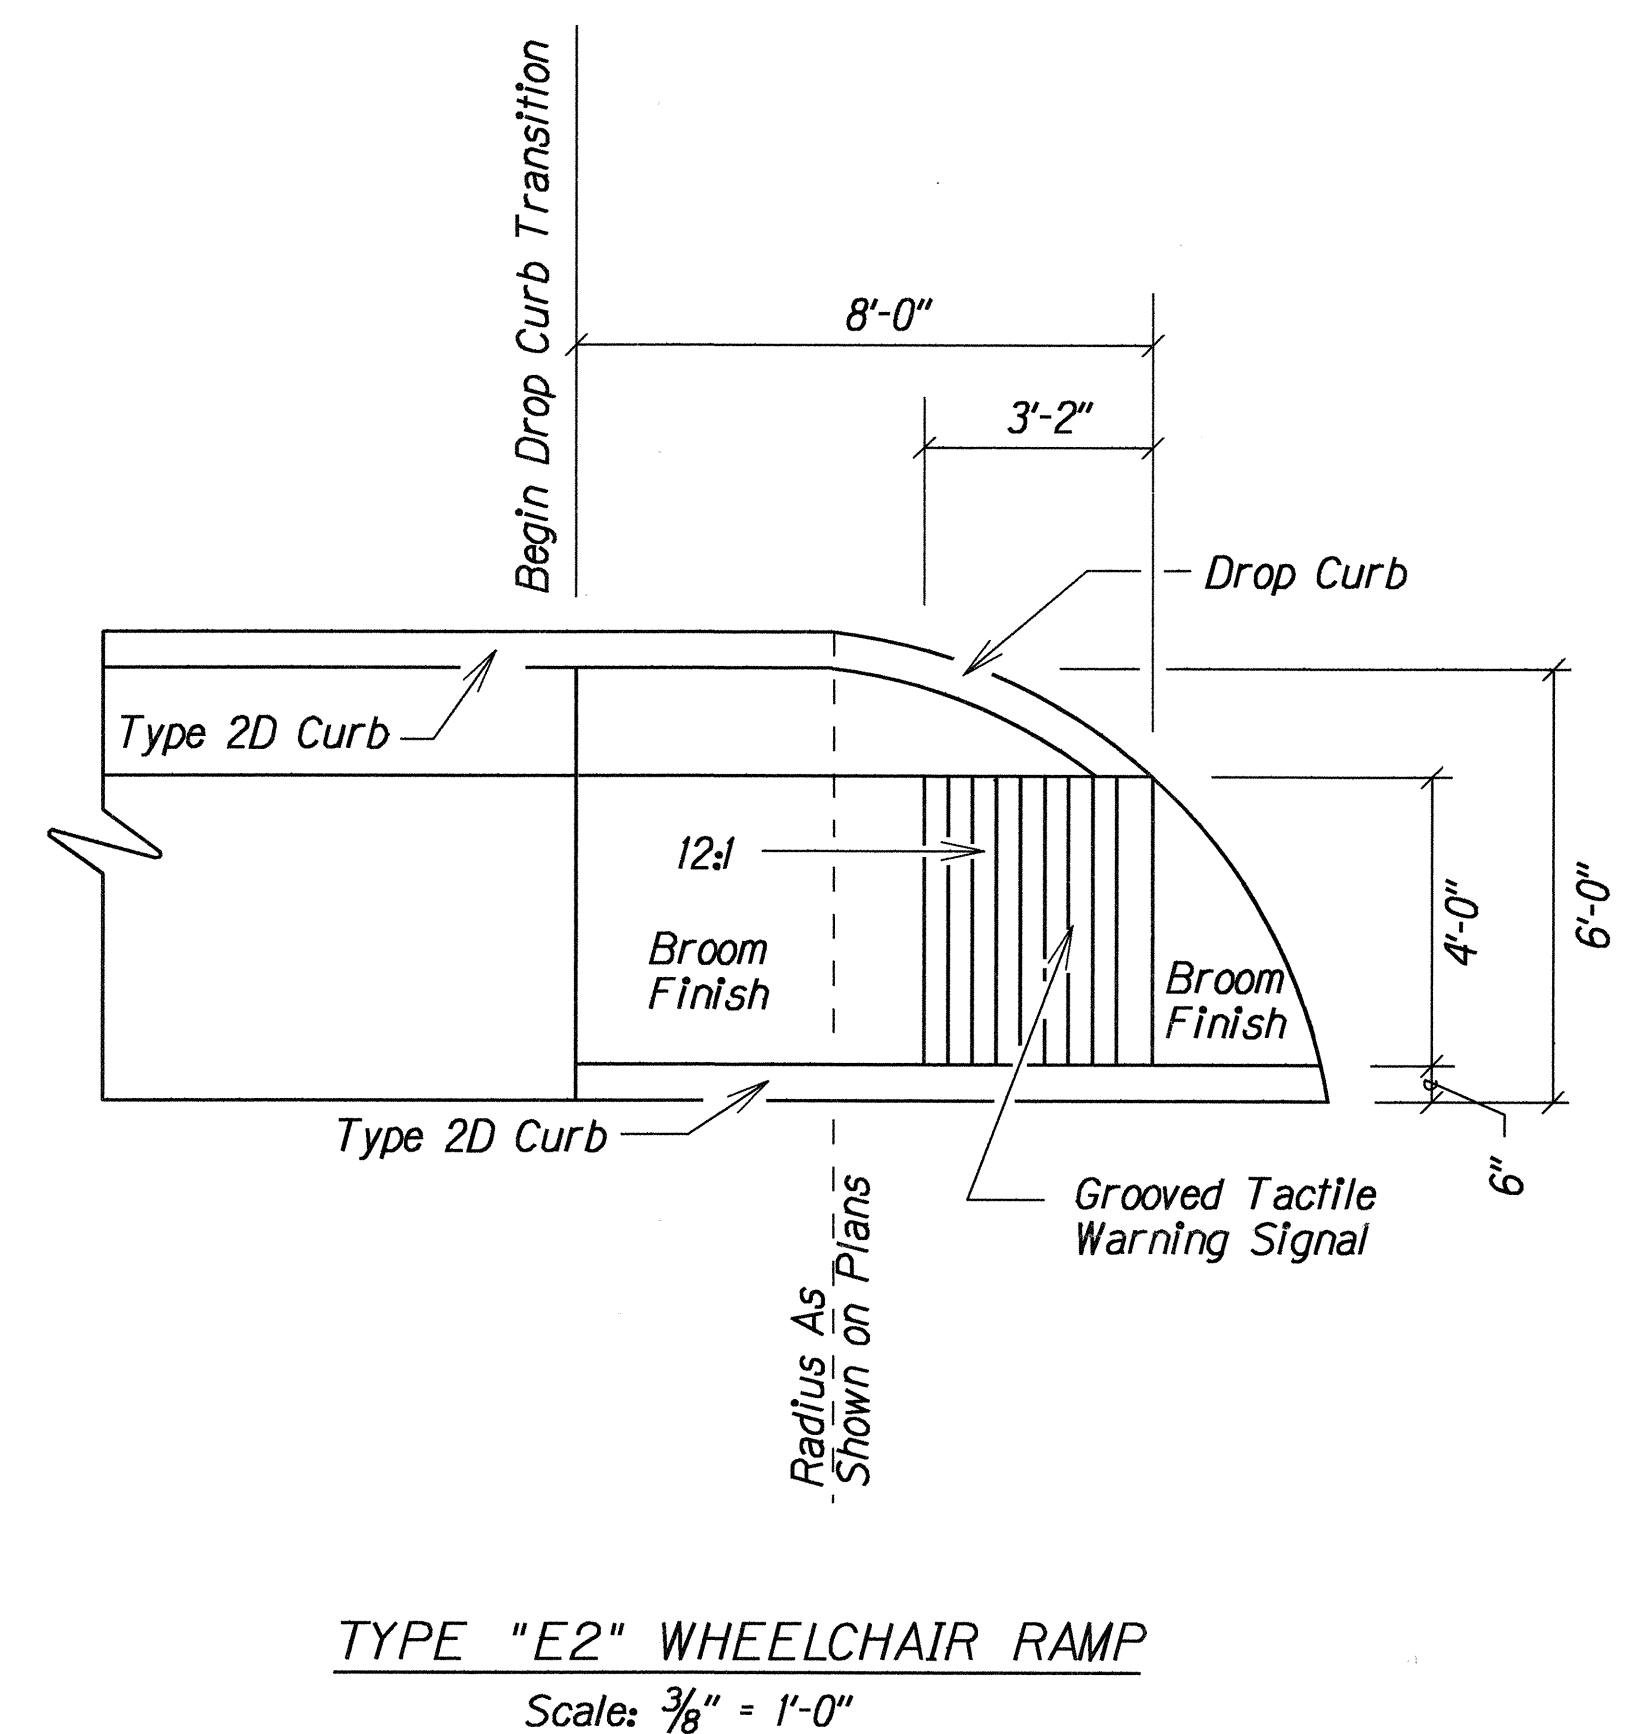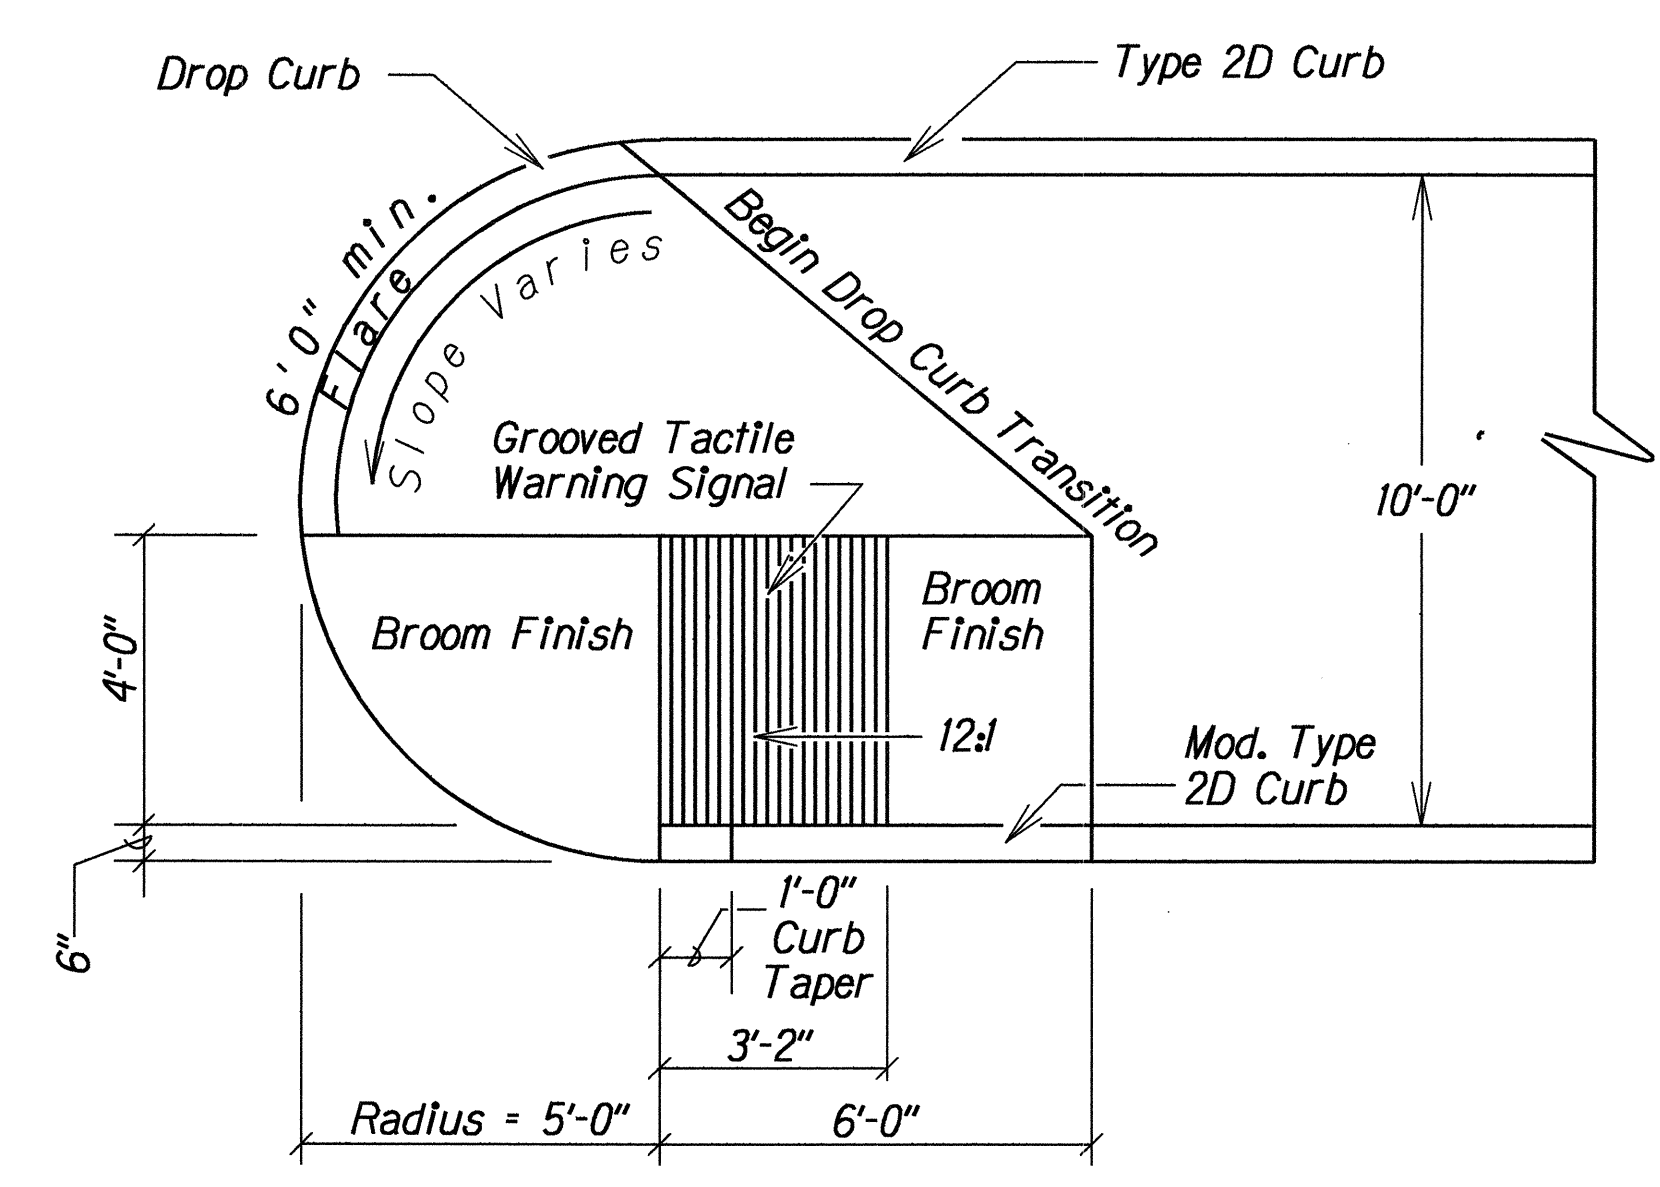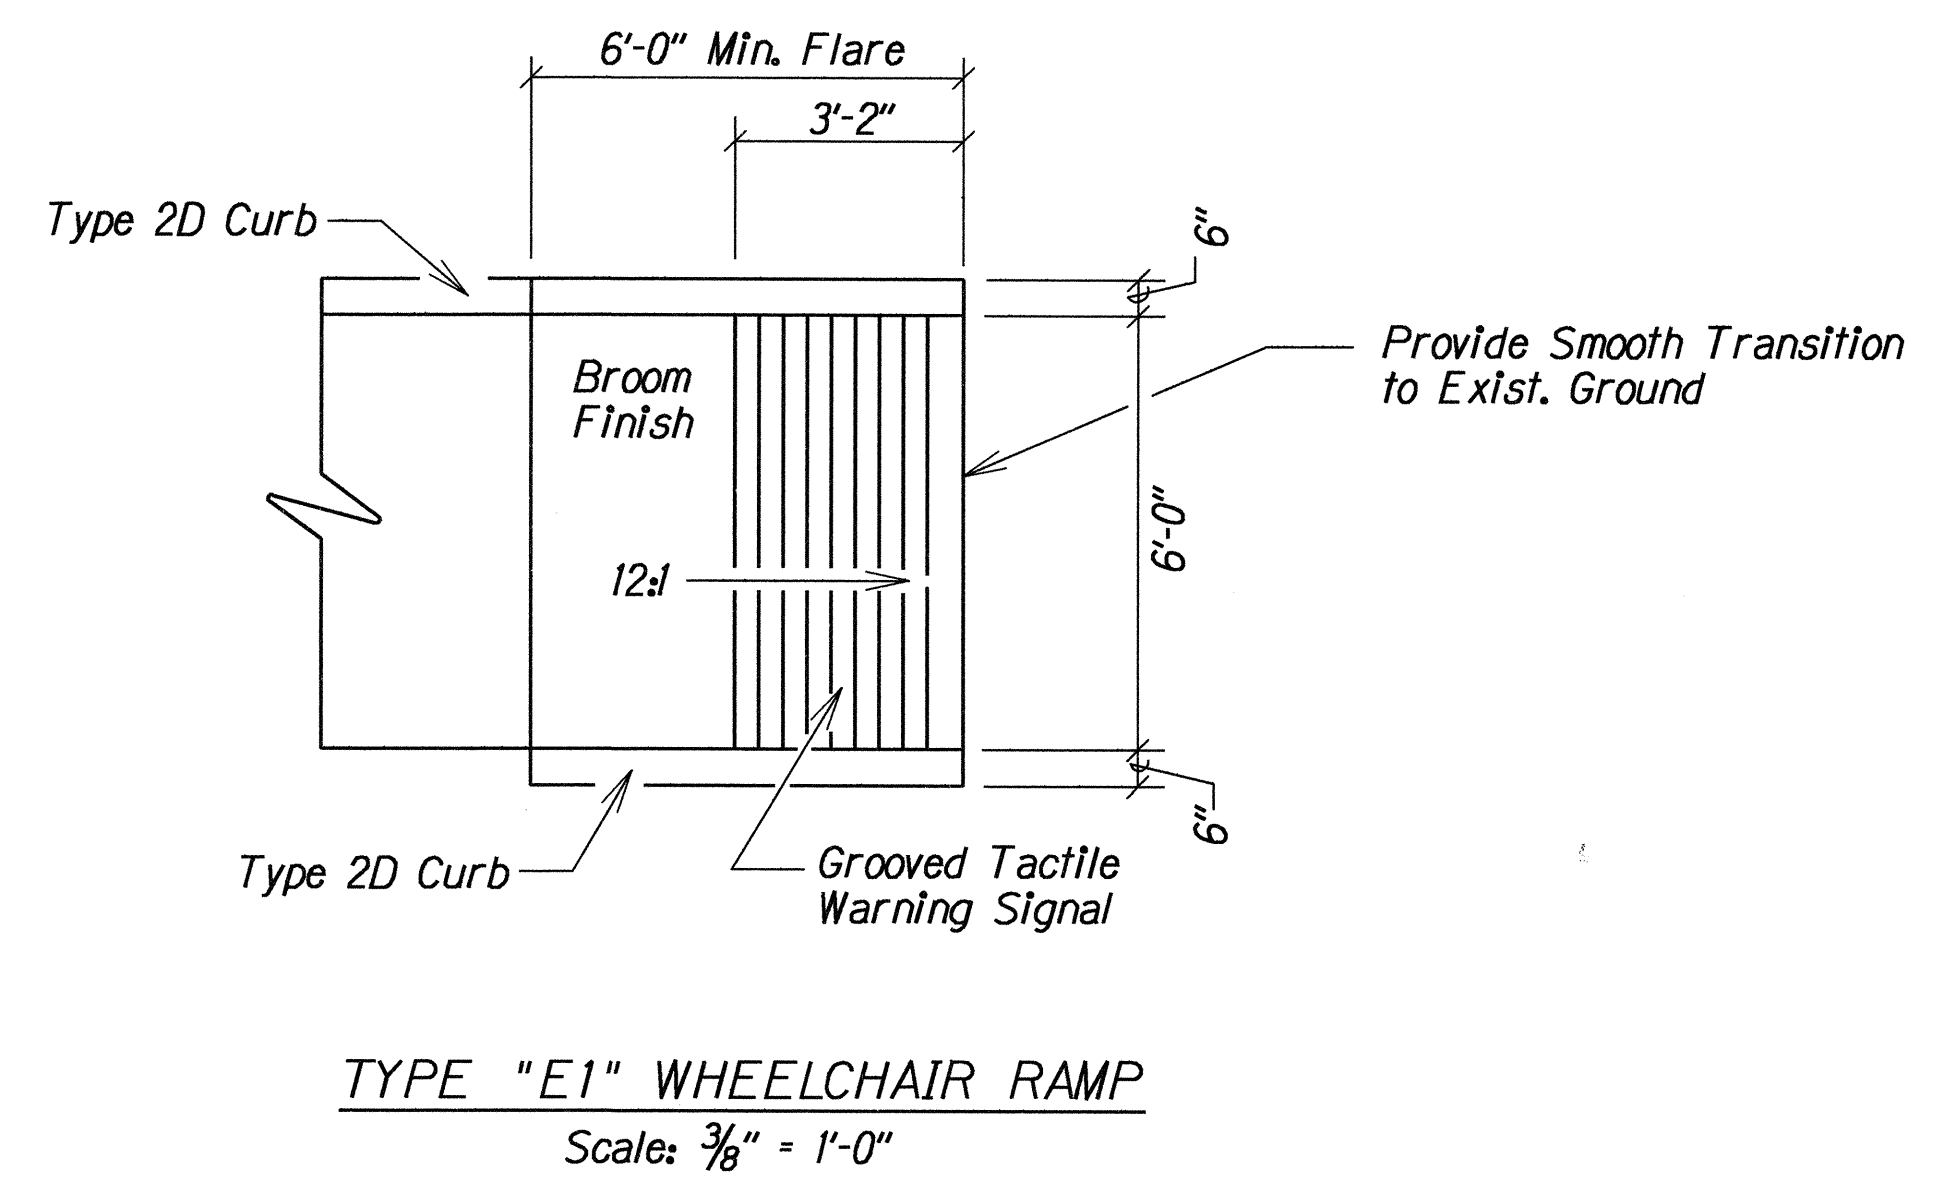

Note: See Section 650 - Wheelchair Ramps of the Special Provisions for Additional Details.

STATE OF HAWAII
DEPARTMENT OF TRANSPORTATION
HIGHWAYS DIVISION
TYPICAL DETAILS
PUUNENE AVENUE
INTERSECTION IMPROVEMENTS
at Kamehameha Ave.
F.A. Project No. HES-STP-3500(4)
Scale: As Shown Date: December, 1993
SHEET No. 2 OF 2 SHEETS

8