



FED. ROAD DIST. NO.	STATE	FEDERAL AID PROJ. NO.	FISCAL YEAR	SHEET NO.	TOTAL SHEETS
HAWAII	HAW.	HES-STP-3500(4)	1994	14	26

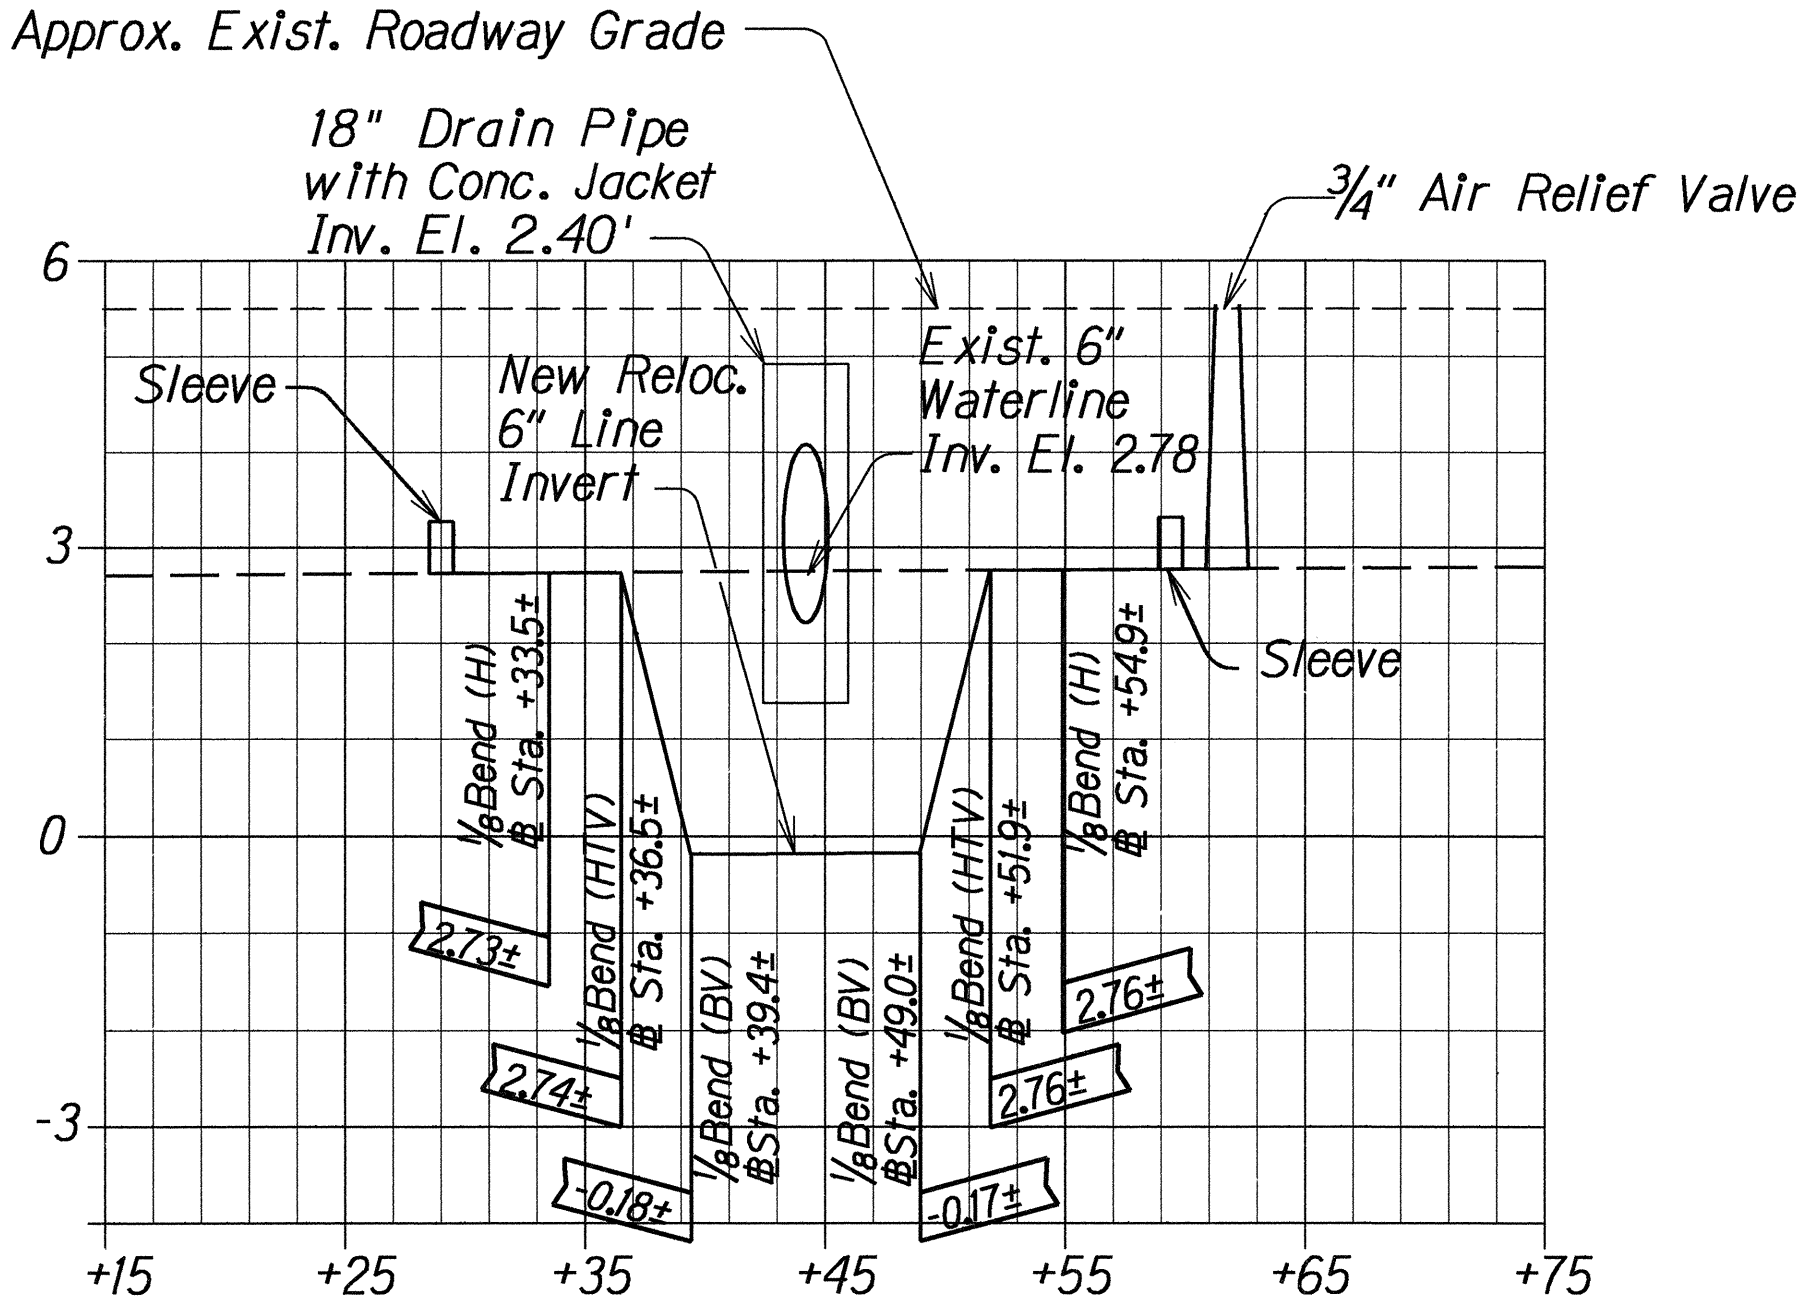


PROFILE
Scale: Horiz. 1" = 8'
Vert. 1" = 2'

6" WATERLINE ADJUSTMENT
AT KAMEHAMEHA AVE. @ STA. 0+44.2±

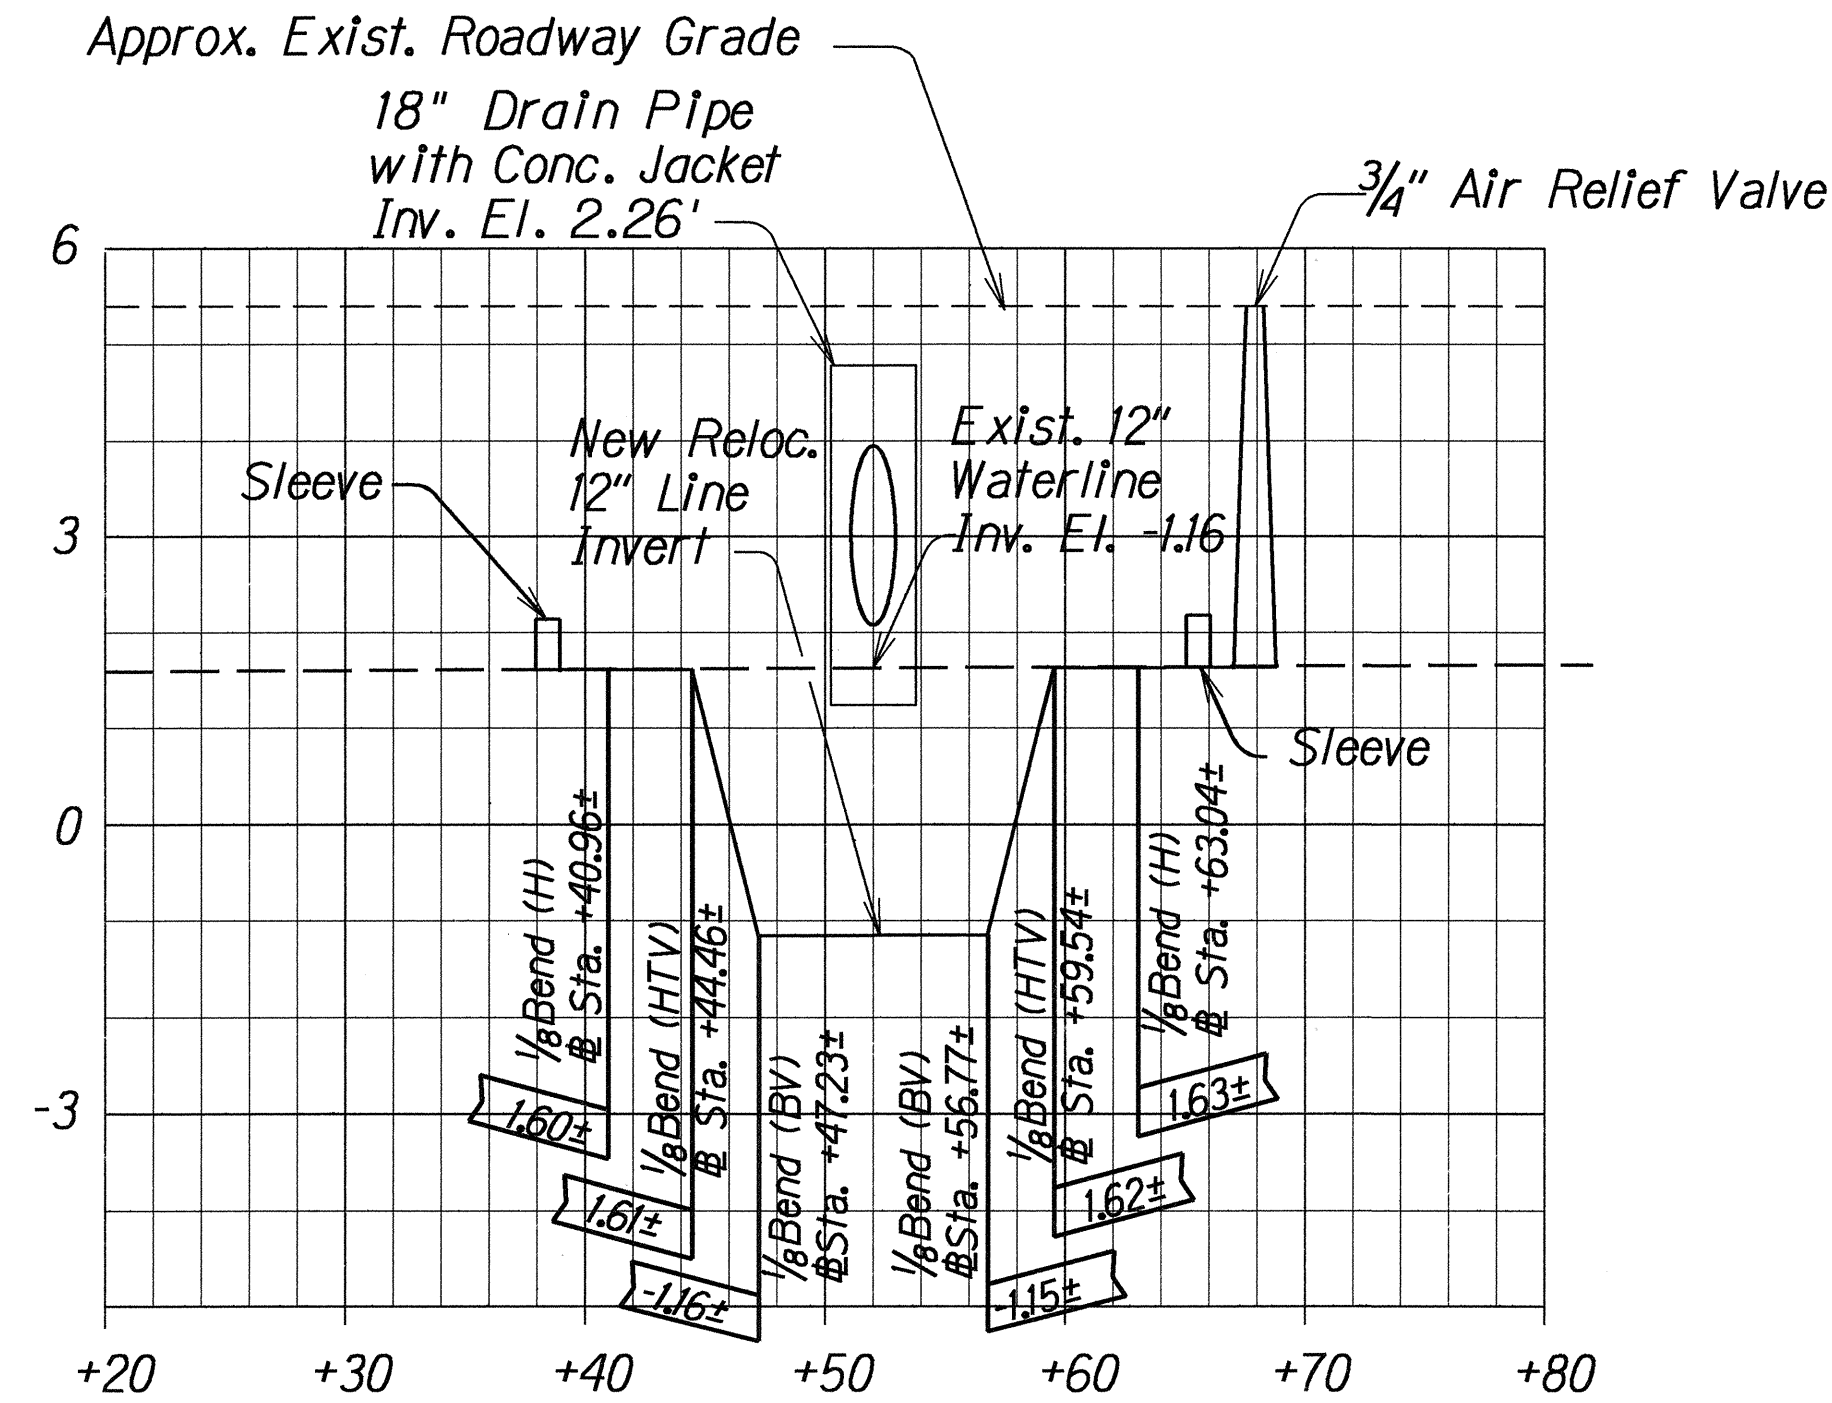

PROFILE
Scale: Horiz. 1" = 8'
Vert. 1" = 2'

12" WATERLINE ADJUSTMENT
AT KAMEHAMEHA AVE. @ STA. 0+52.0±

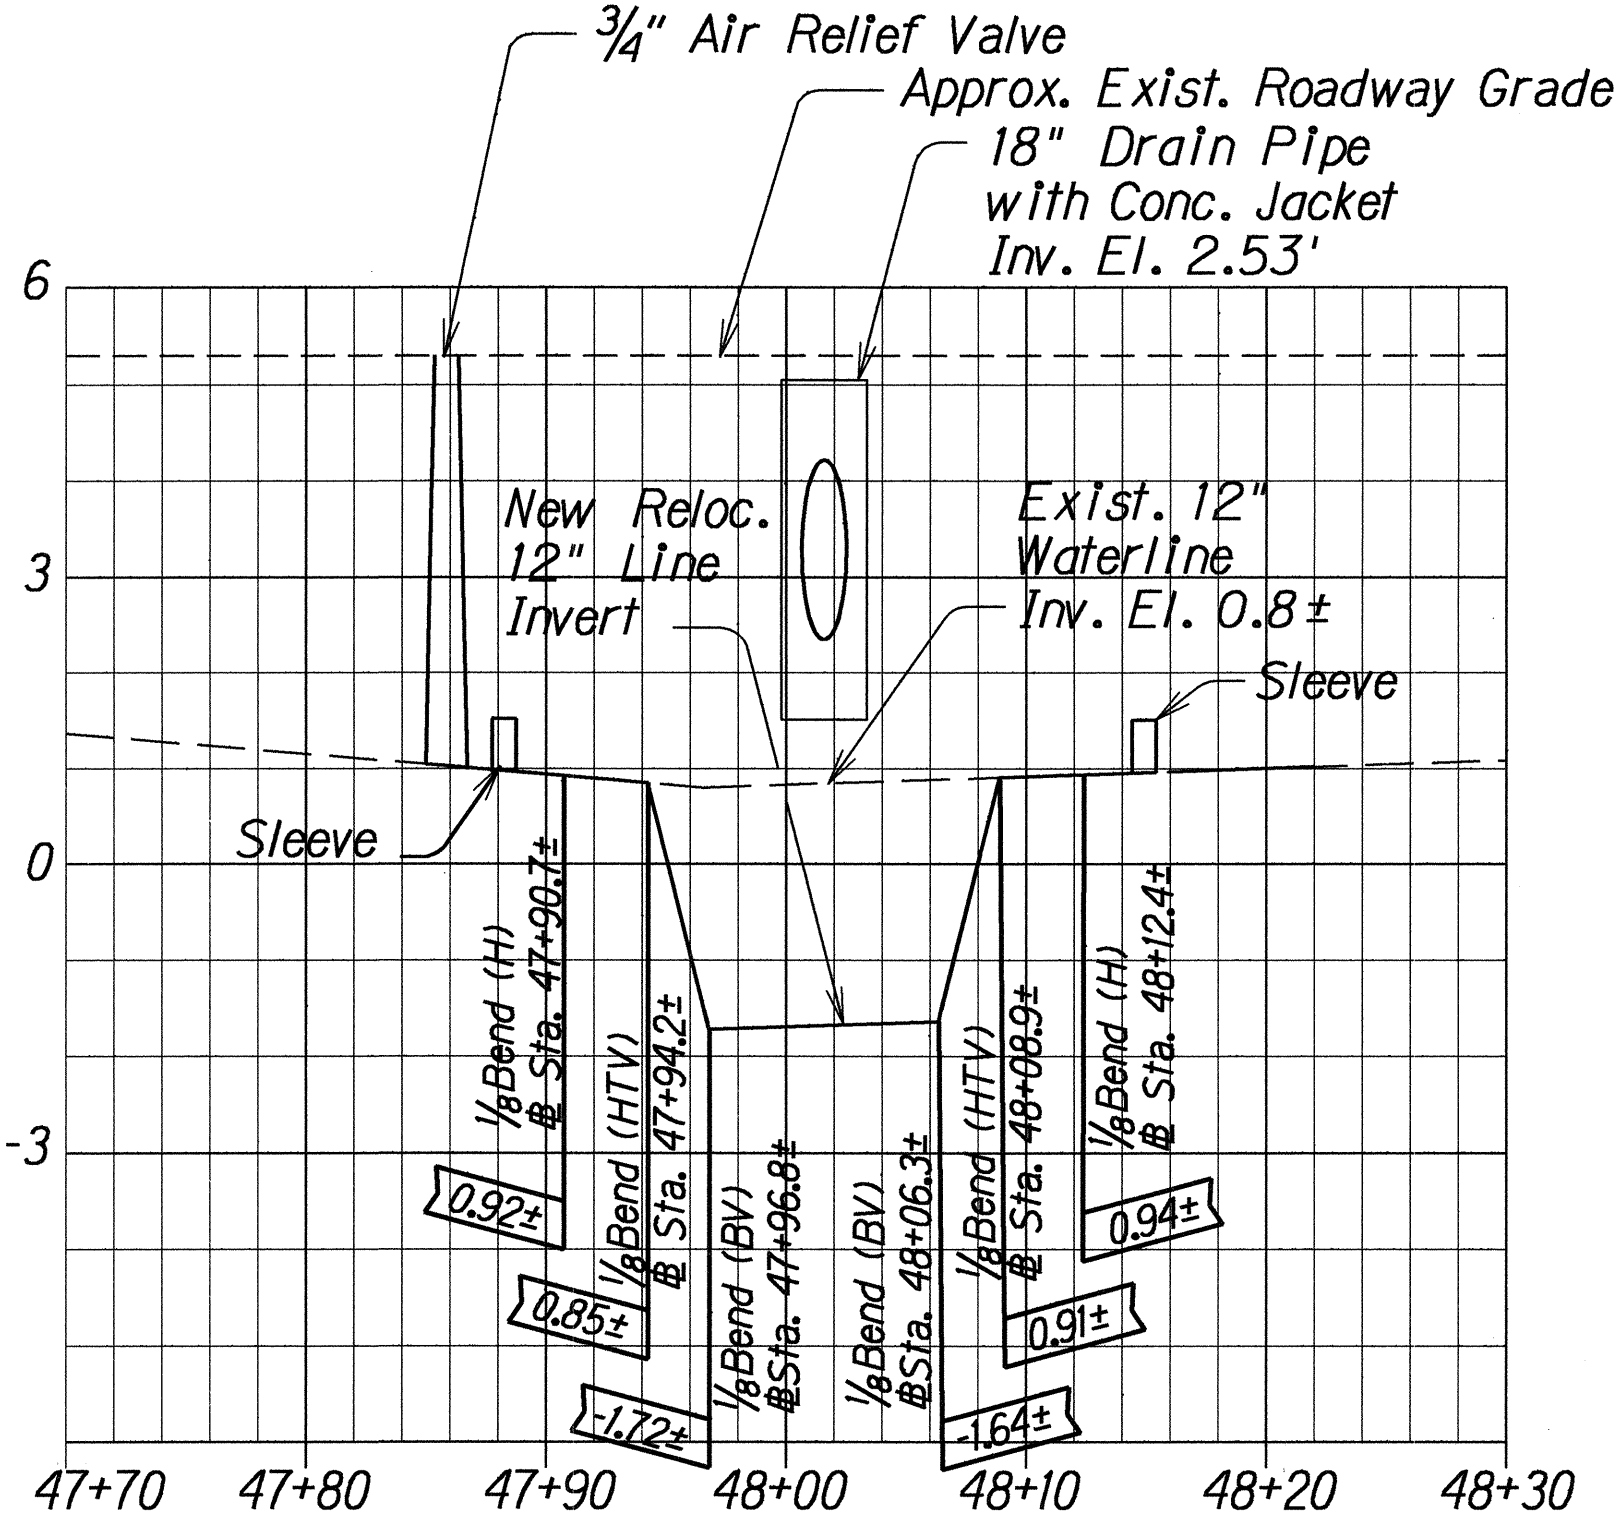

PROFILE
Scale: Horiz. 1" = 8'
Vert. 1" = 2'

12" WATERLINE ADJUSTMENT
AT PUUNENE AVE. @ STA. 48+00±

Note: 3/4" ARV w/ Type "F" Manhole shall be installed at the high points created by Waterline lowerings. (To be determined in the field.)

STATE OF HAWAII
DEPARTMENT OF TRANSPORTATION
HIGHWAYS DIVISION

WATER RELOCATION PROFILES
PUUNENE AVENUE
INTERSECTION IMPROVEMENTS
at Kamehameha Ave.
F.A. Project No. HES-STP-3500(4)
Scale: As Shown Date: December, 1993
SHEET No. 1 OF 1 SHEETS

ORIGINAL PLAN	SURVEY PLOTTED BY	DATE
NOTED	DRAWN BY	
DESIGNED BY	CHECKED BY	
DATE		