



FED. ROAD DIST. NO.	STATE	PROJ. NO.	FISCAL YEAR	SHEET NO.	TOTAL SHEETS
HAWAII	HAW.	3500A-01-08M	2008	ADD.6	13

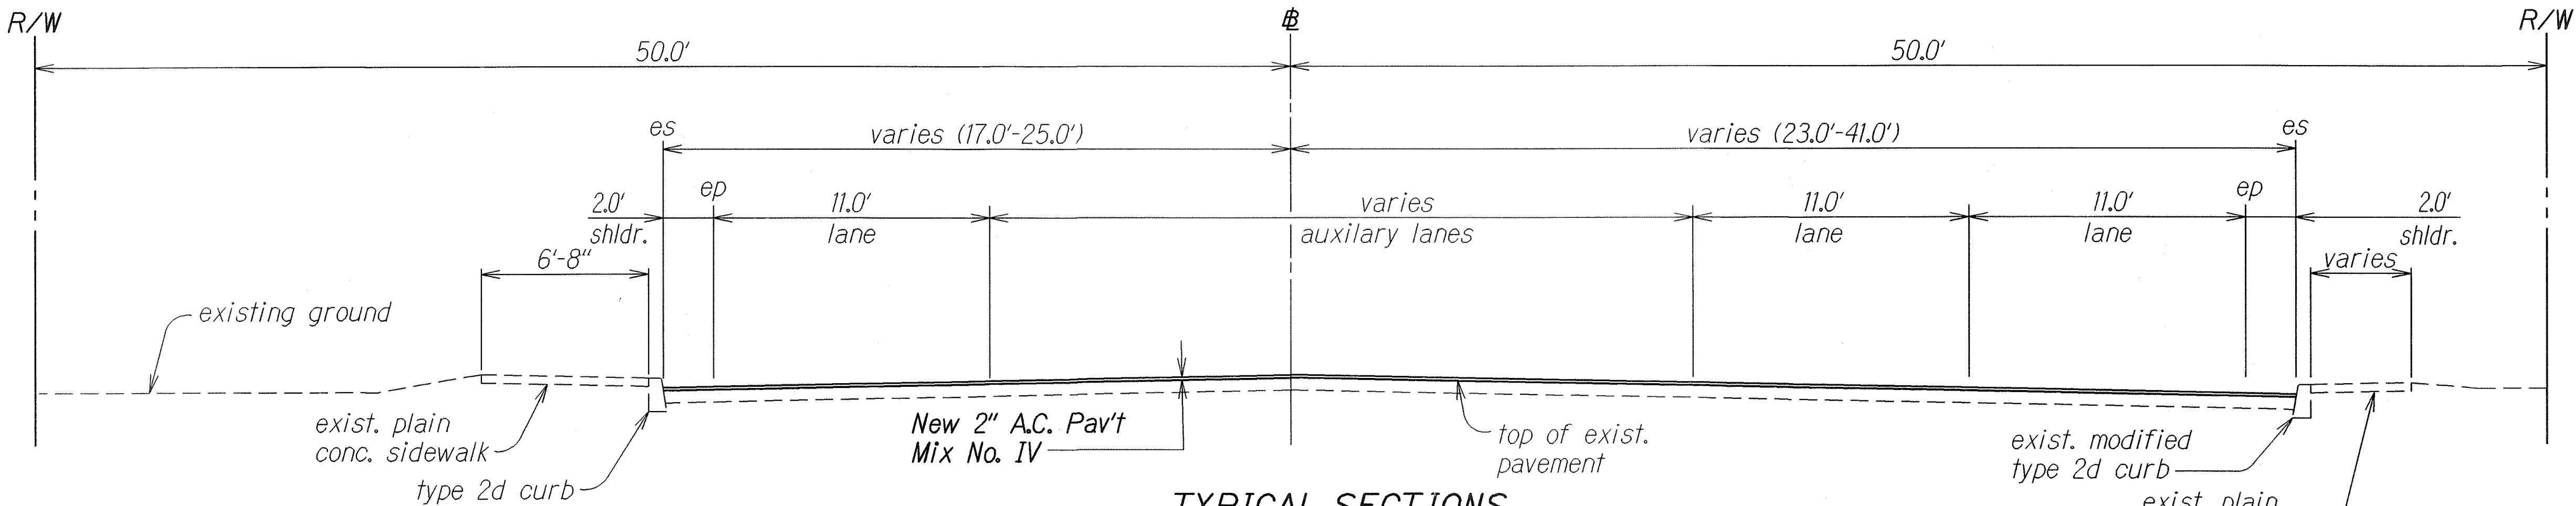


TYPICAL SECTIONS
 ± STA. 37+30± TO ± STA. 62+20±
 Not to Scale

Existing plain concrete sidewalk with Modified Type 2D Curb changes to 4.0' Bituminous Sidewalk with type 6 Curb from ± Sta. 52+55± Rt. to ± Sta. 62+10± Rt.

- NOTES**
- 20:1 max. slope across crosswalks with 10' tapers back to 12:1 max. typical slope.

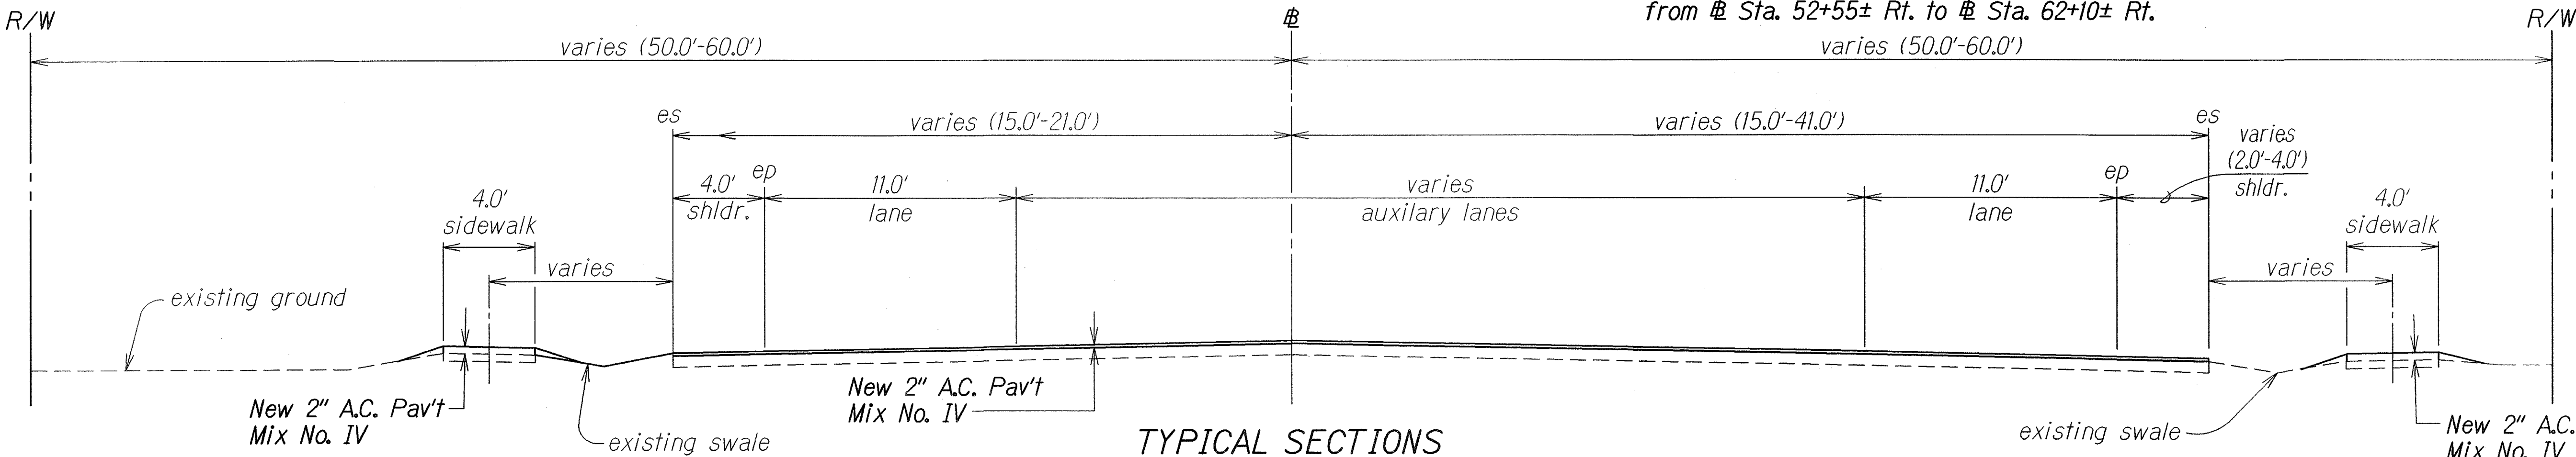

TYPICAL SECTIONS
 ± STA. 62+20± TO ± STA. 88+40±
 Not to Scale

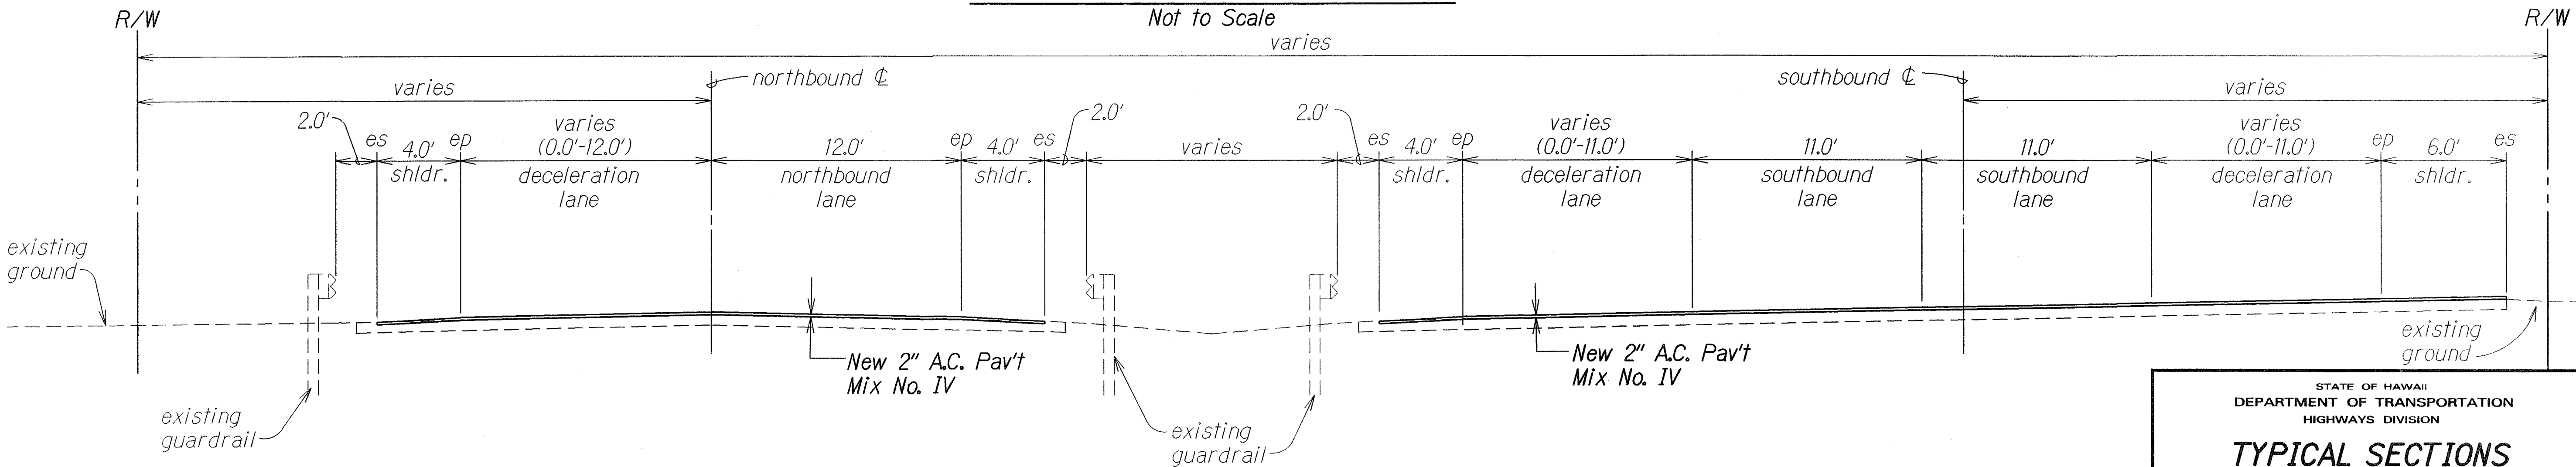

TYPICAL SECTIONS
 ± STA. 88+40± TO ± STA. 94+80±
 Not to Scale

4/10/08 Added and deleted Notes.


DATE REVISION

STATE OF HAWAII
DEPARTMENT OF TRANSPORTATION
HIGHWAYS DIVISION


TYPICAL SECTIONS
PUUNENE AVENUE RESURFACING
Kaahumanu Avenue to Kuihelani Highway
Project No. 3500A-01-08M
Scale: As Shown Date: November, 2007
SHEET No. 1 OF 2 SHEETS

ORIGINAL PLAN	DATE
DESIGNED BY	11/07
DRAWN BY	
CHECKED BY	
NOTED BY	
APPROVED BY	


FED. ROAD DIST. NO.	STATE	PROJ. NO.	FISCAL YEAR	SHEET NO.	TOTAL SHEETS
HAWAII	HAW.	3500A-01-08M	2008	ADD.7	13

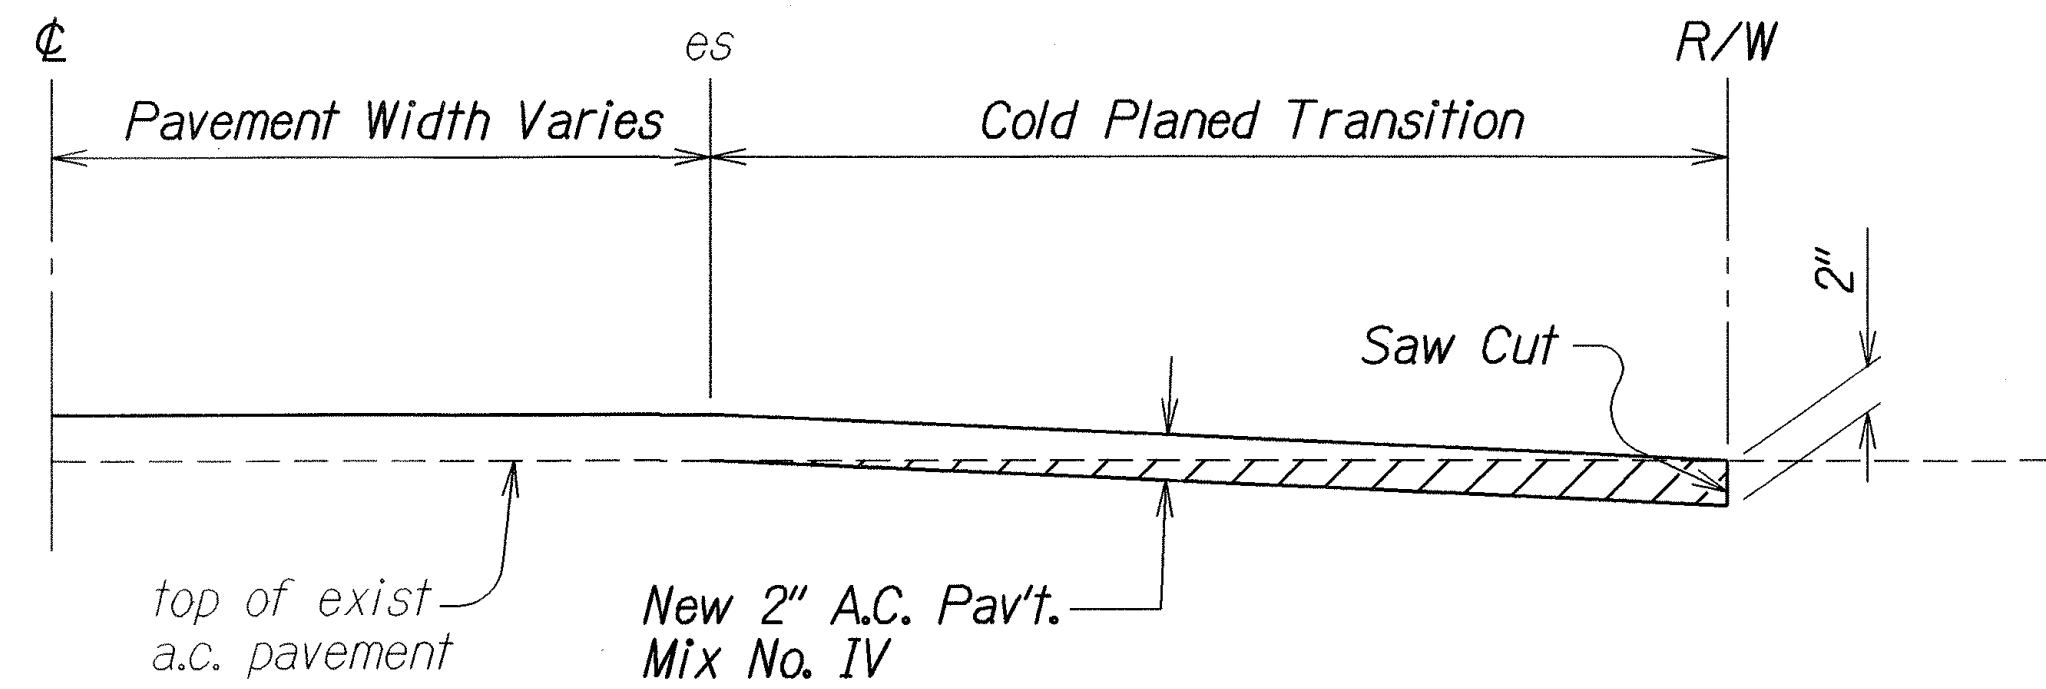

**COLD PLANED TRANSITION TO
PAVED SIDEROAD DETAIL**
Not to Scale

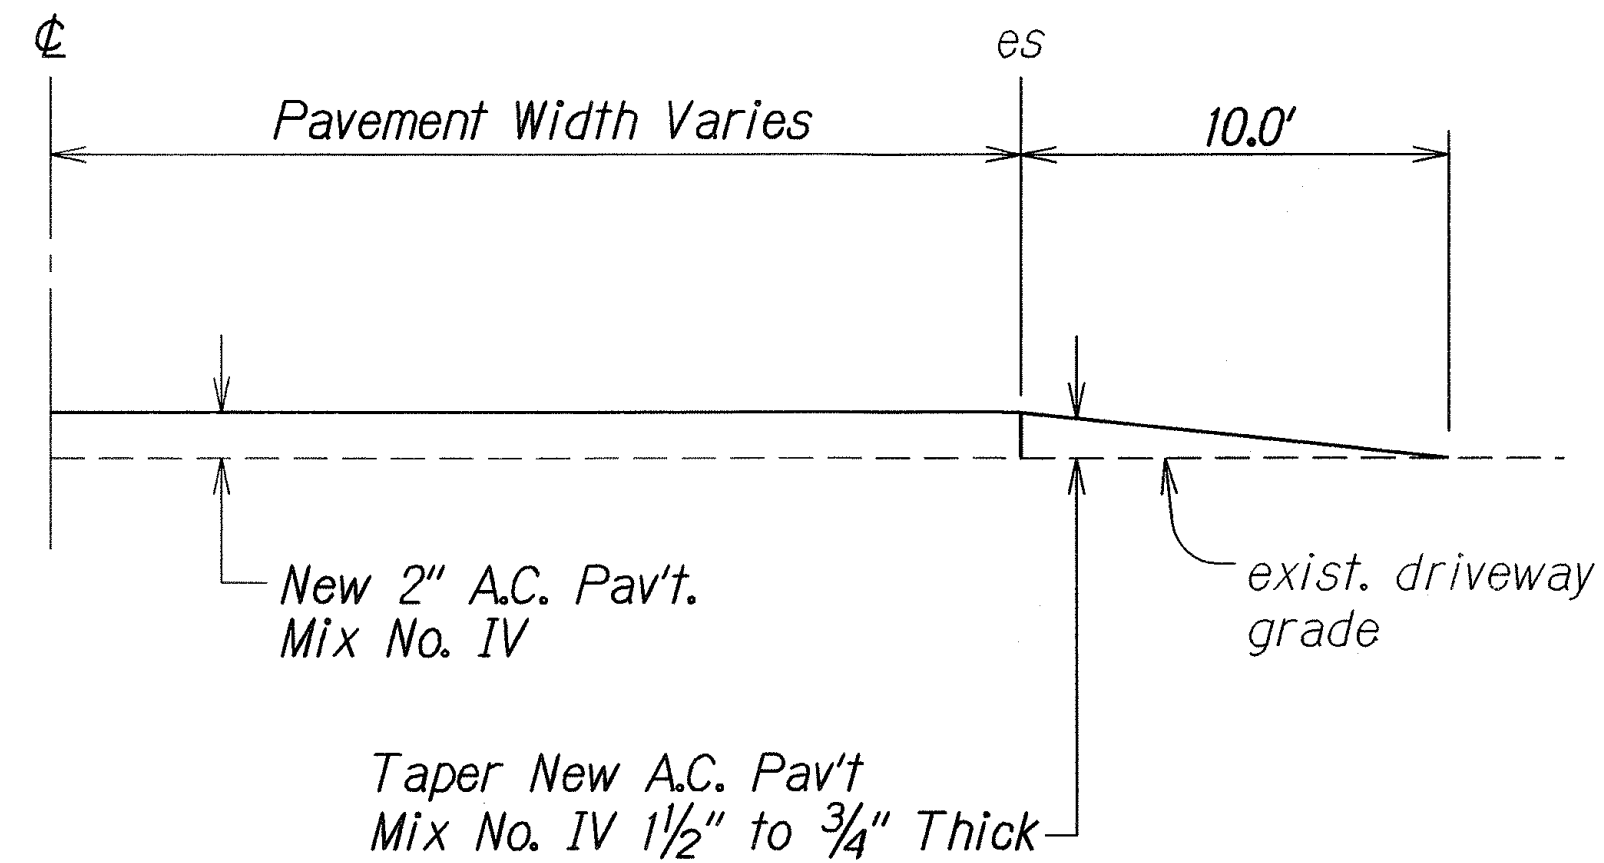


TYPICAL DRIVEWAY CONNECTION
Not to Scale

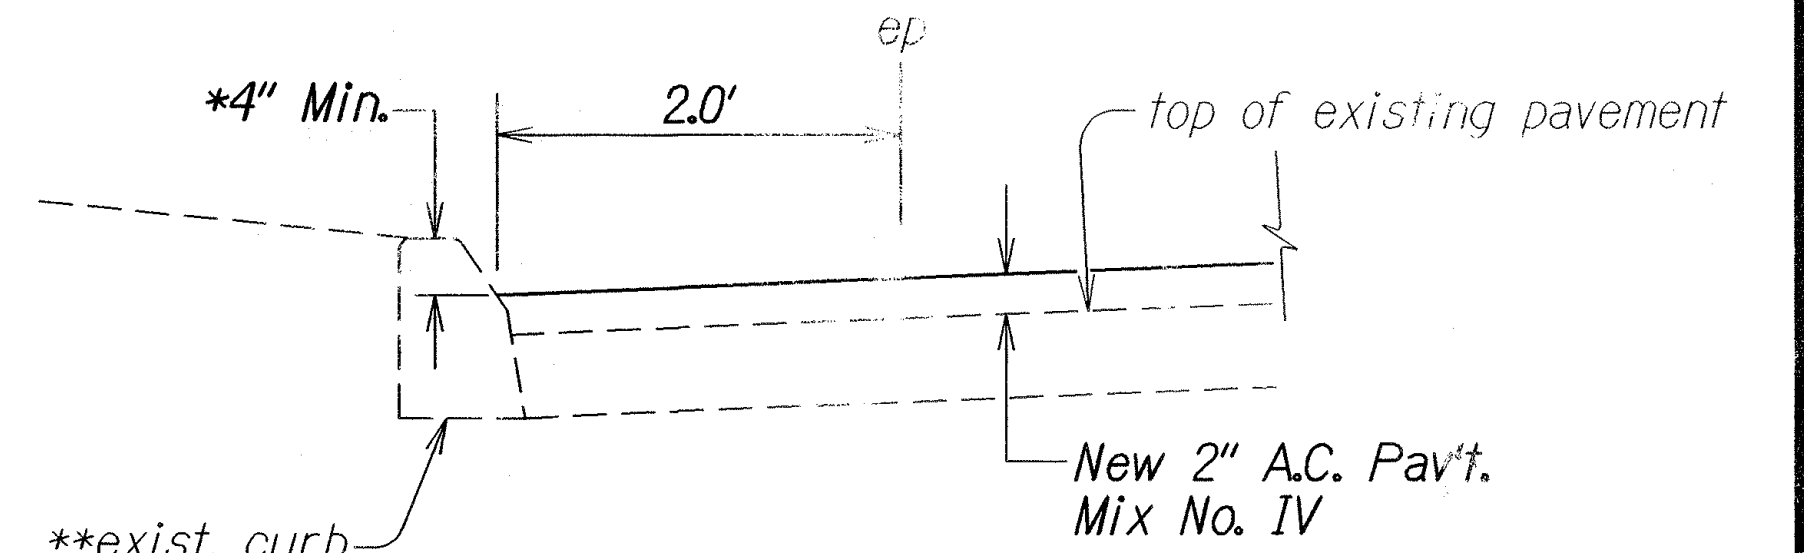


* Where 4" Min. is not satisfied, saw cut and cold plane existing A.C. 0" to 2" on a 2'-0" transition.
** Existing curb varies - Type 2D or Type 6 Bituminous.


RESURFACING AT CURB DETAIL
Not To Scale

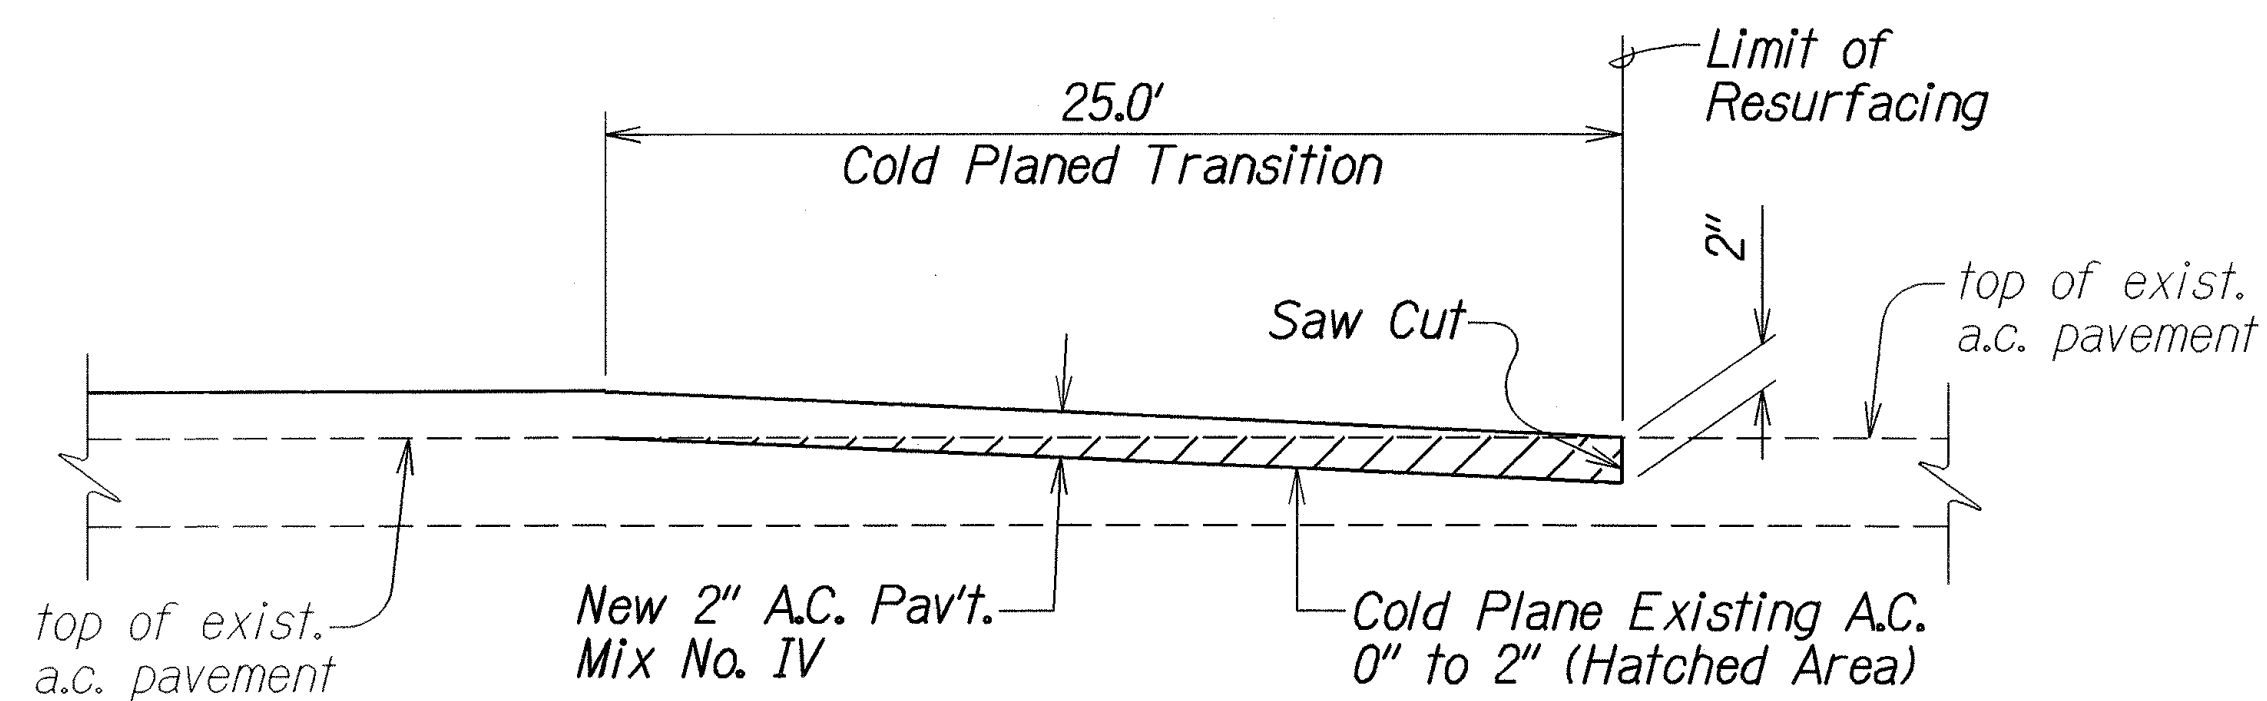


**COLD PLANED LONGITUDINAL TRANSITION
AT BEGIN AND END OF PROJECT**
Not to Scale

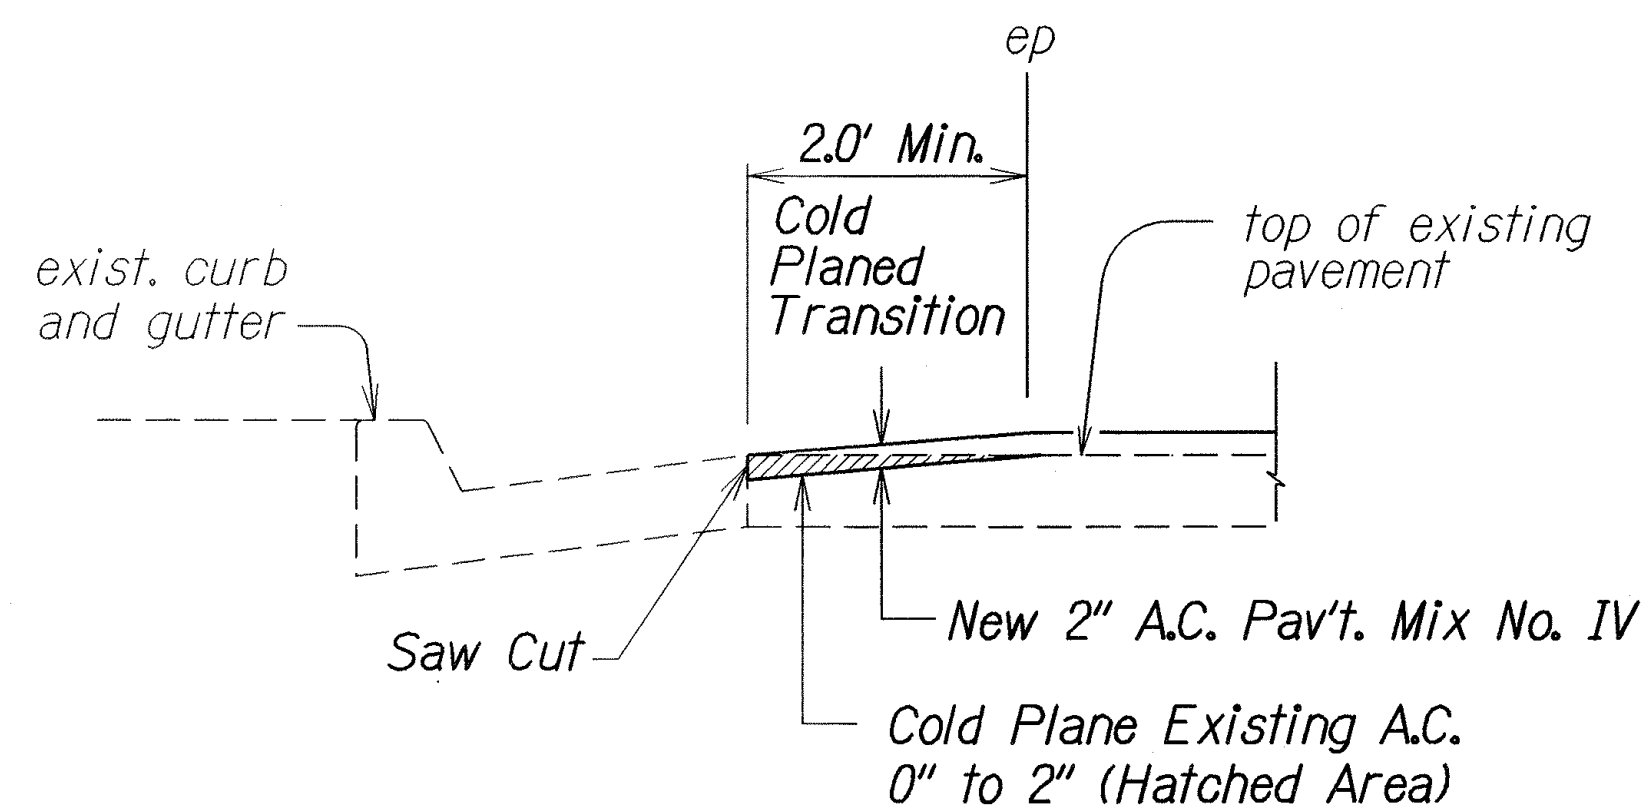


RESURFACING AT CURB AND GUTTER DETAIL
Not To Scale

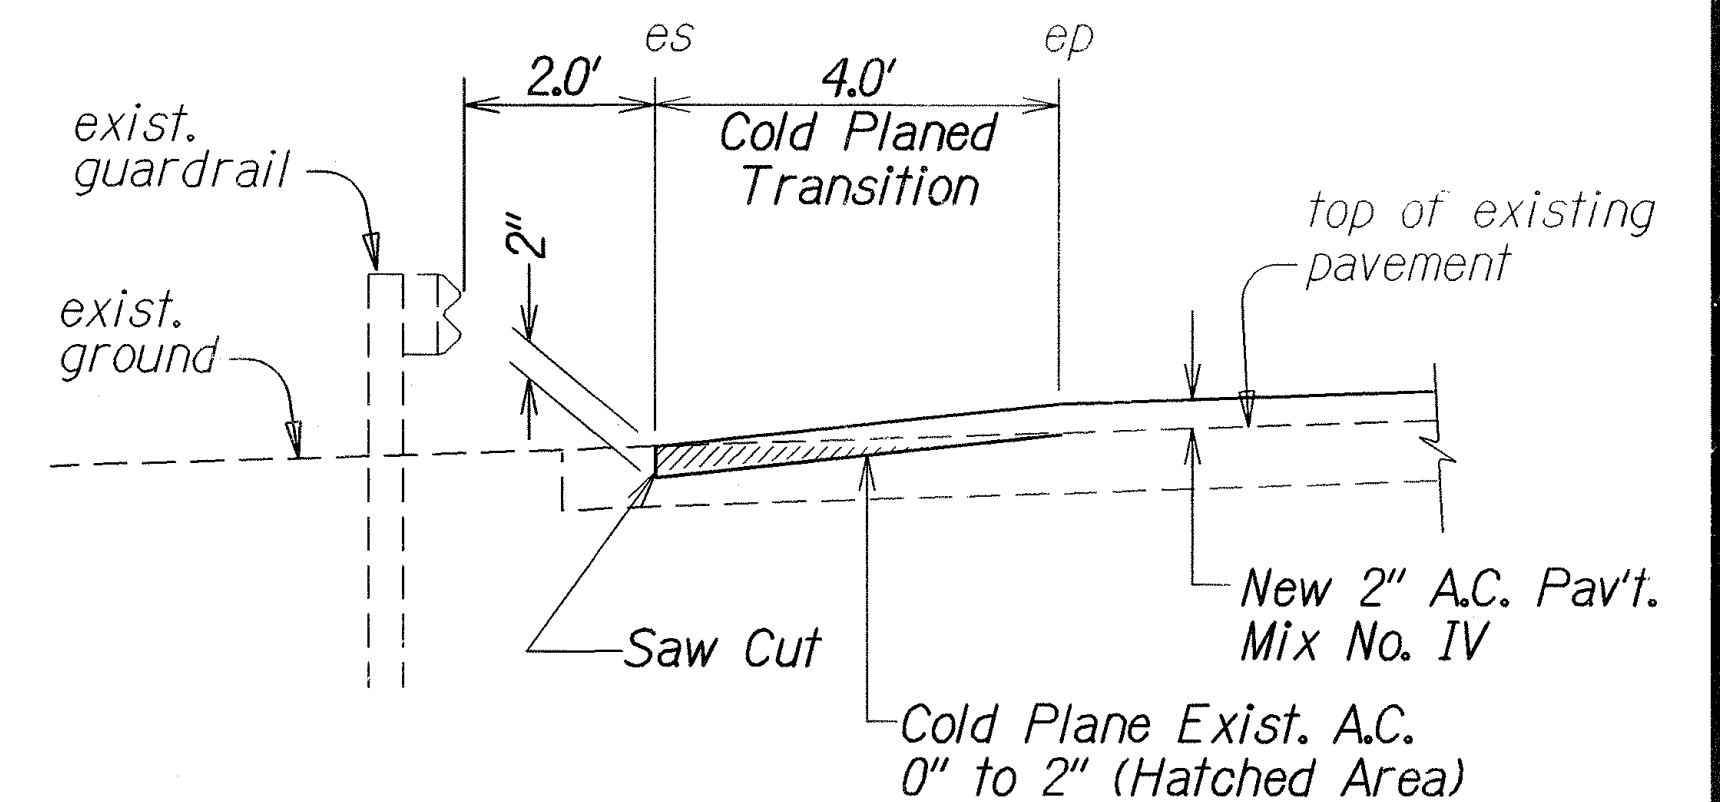

RESURFACING AT GUARDRAIL DETAIL
Not To Scale

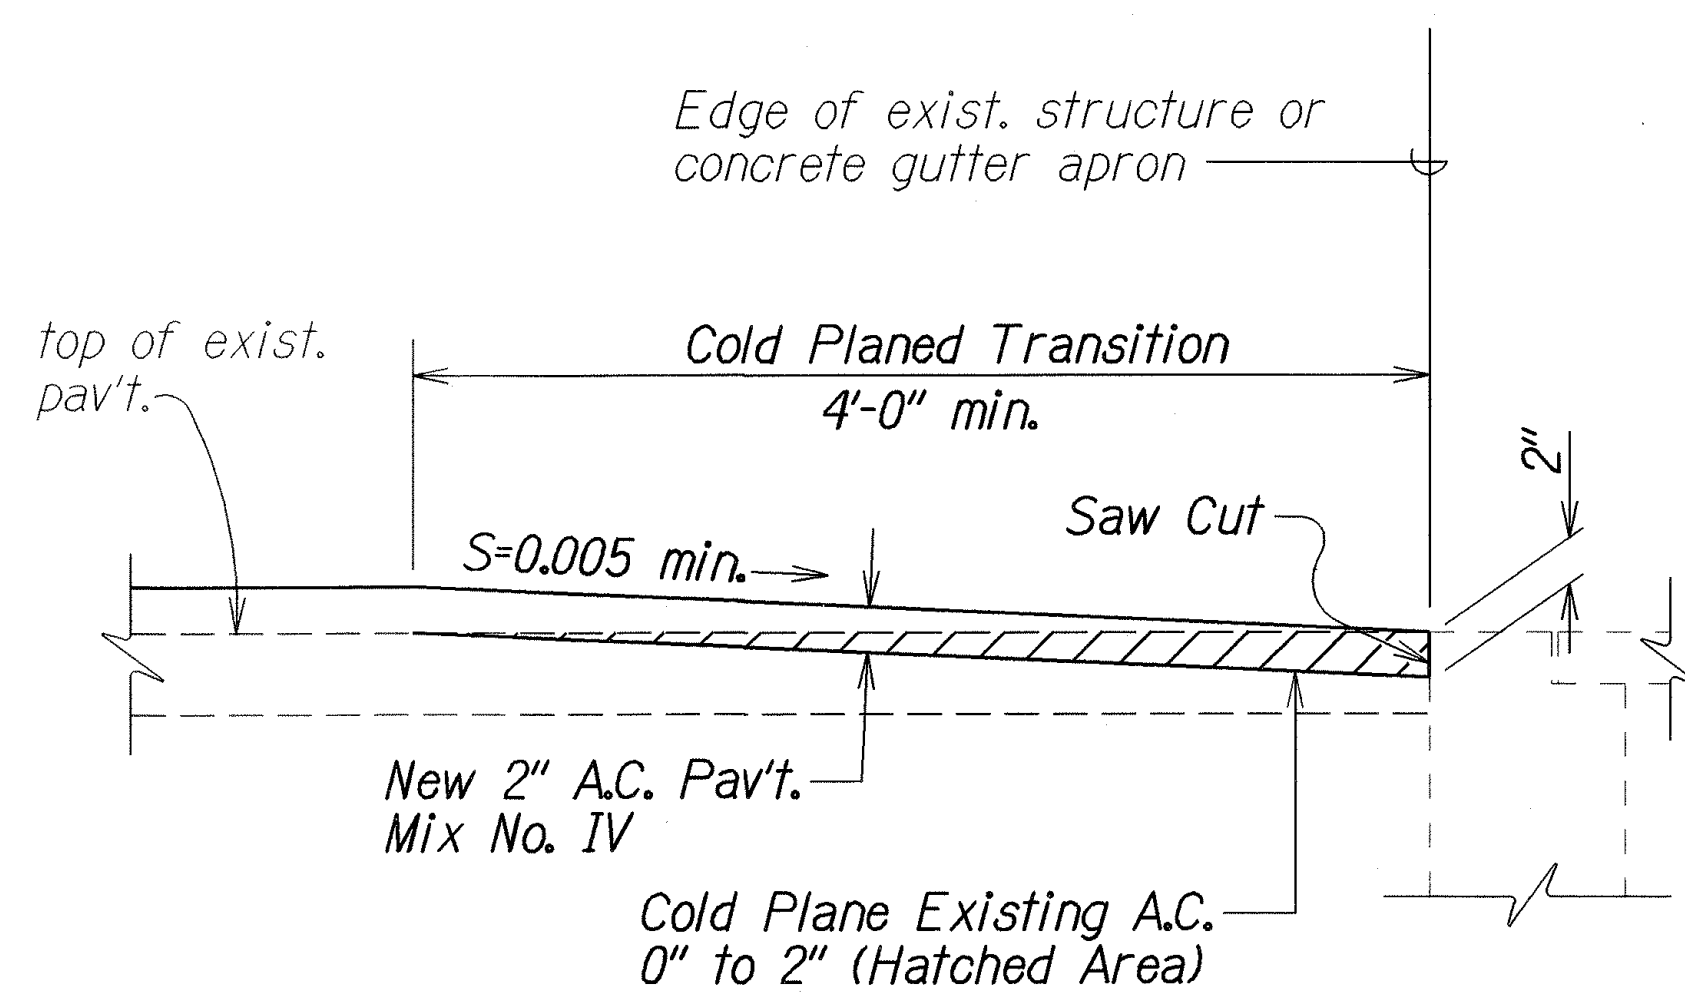

**COLD PLANED TRANSITION TO
EXISTING GRATED INLETS AND CATCH BASINS**
Not to Scale

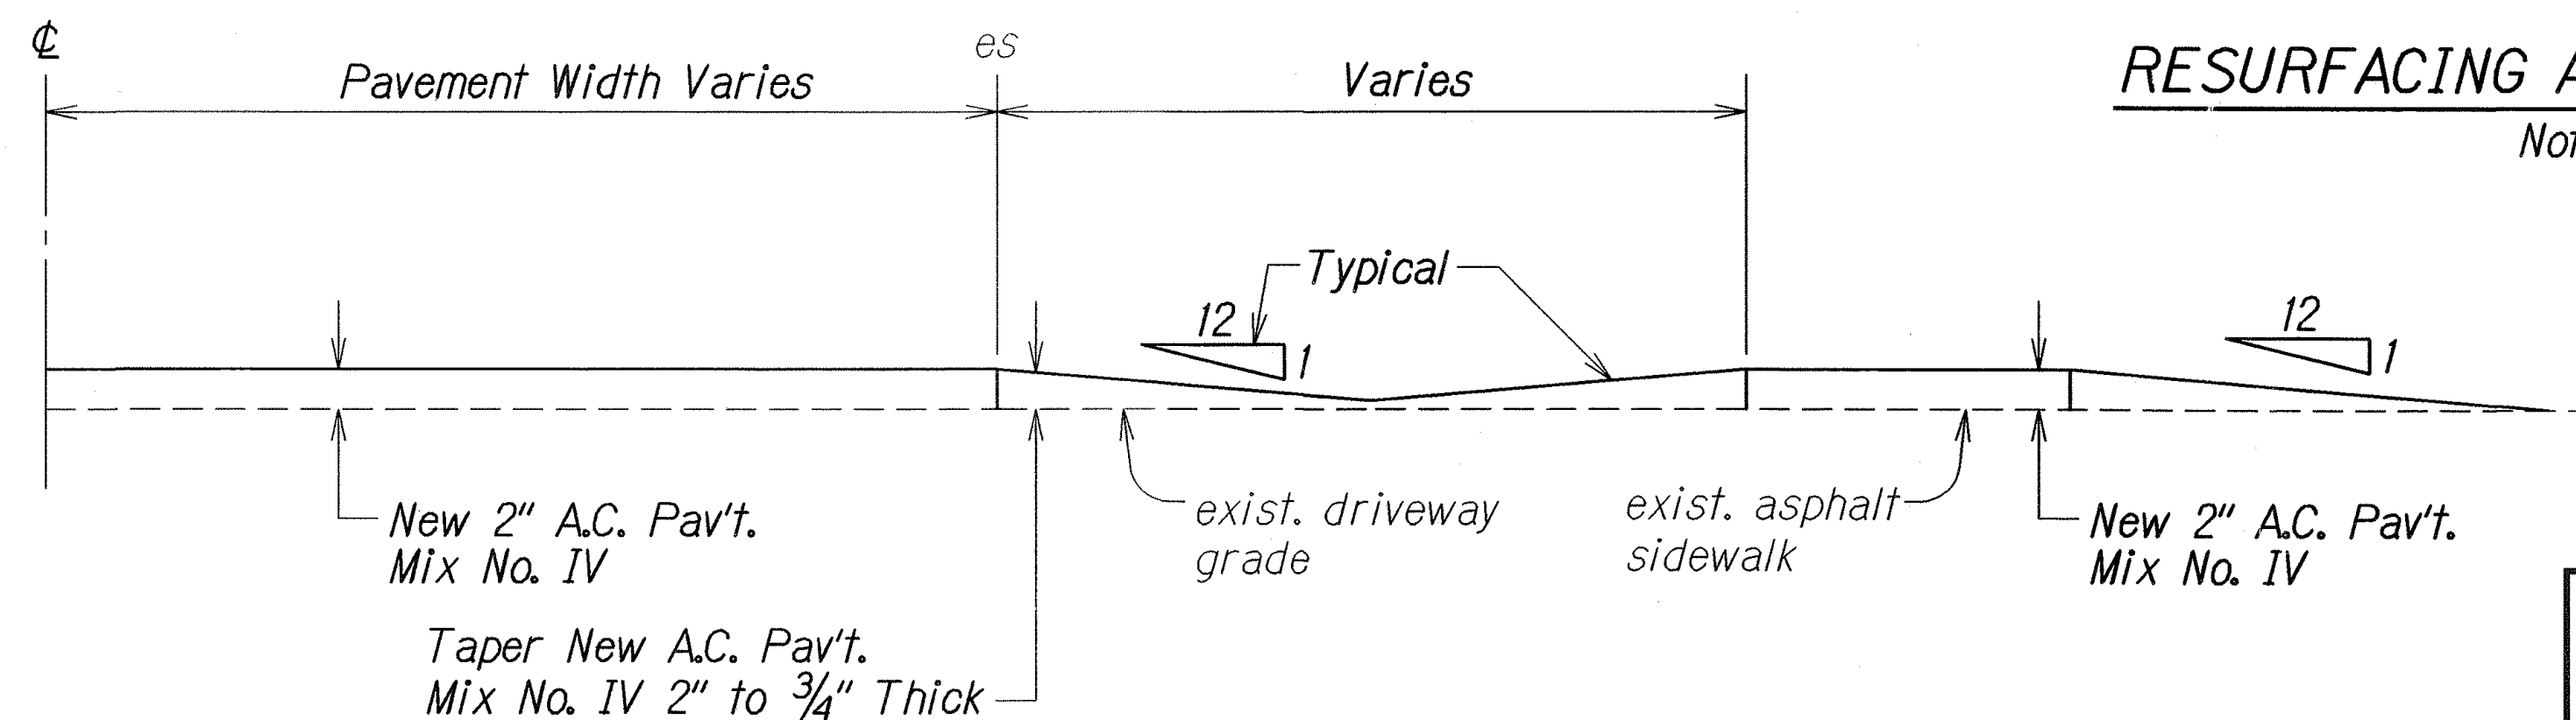

TYPICAL DRIVEWAY CONNECTION WITH ASPHALT SIDEWALK
Not to Scale

DATE	11/01
SURVEY PLOTTED BY	
DRAWN BY	
DESIGNED BY	JOE SULLIVAN
CHECKED BY	
ORIGINAL PLAN	
NOTES	

4/10/08	Changed Mix No. V to Mix No. IV.
DATE	REVISION

STATE OF HAWAII DEPARTMENT OF TRANSPORTATION HIGHWAYS DIVISION
TYPICAL DETAILS
PUUNENE AVENUE RESURFACING
Kaahumanu Avenue to Kuihelani Highway
Project No. 3500A-01-08M
Scale: As Shown Date: November, 2007
SHEET No. 2 OF 2 SHEETS