




FED. ROAD DIST. NO.	STATE	FED. AID PROJ. NO.	FISCAL YEAR	SHEET NO.	TOTAL SHEETS
HAWAII	HAW.	NH-0380(10)	2013	15	166

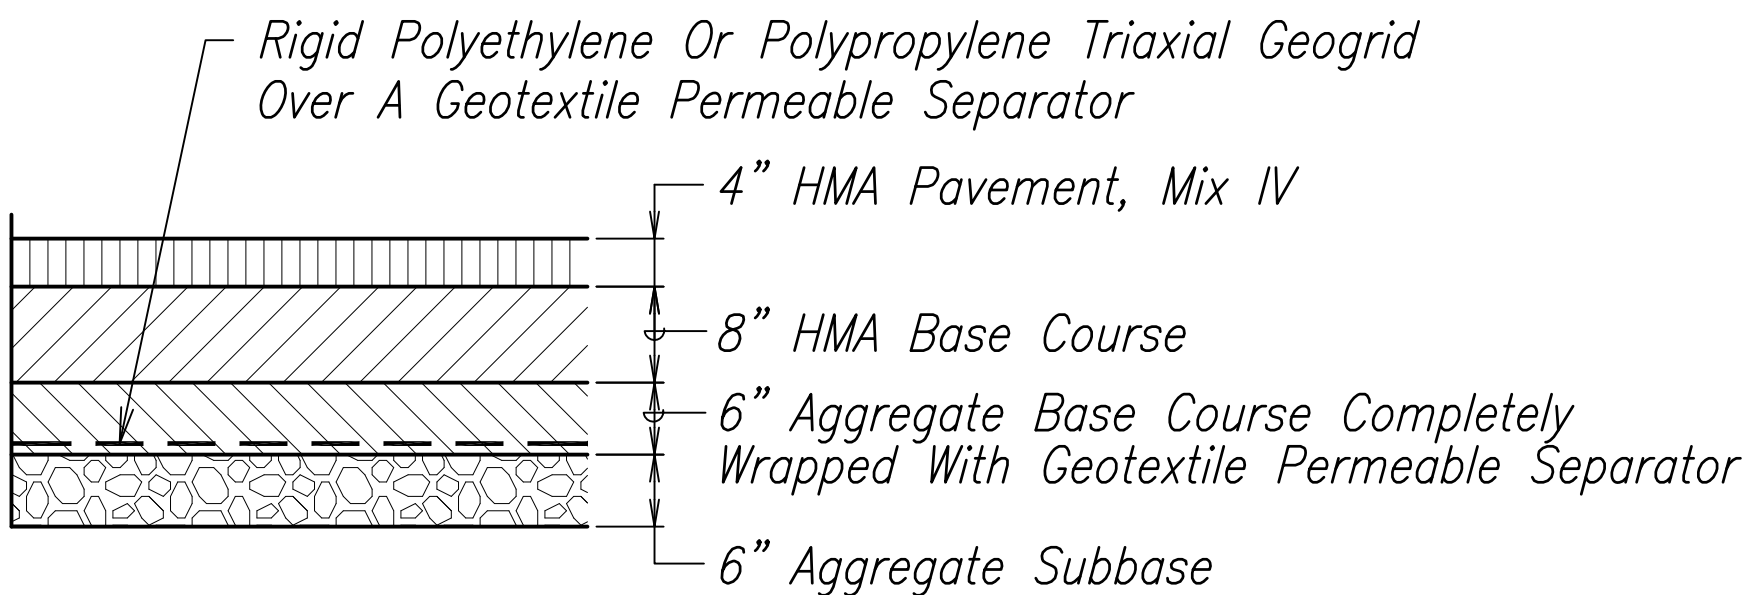


TYPE "A" PAVEMENT SECTION
SCALE: 3/4"=1'-0"

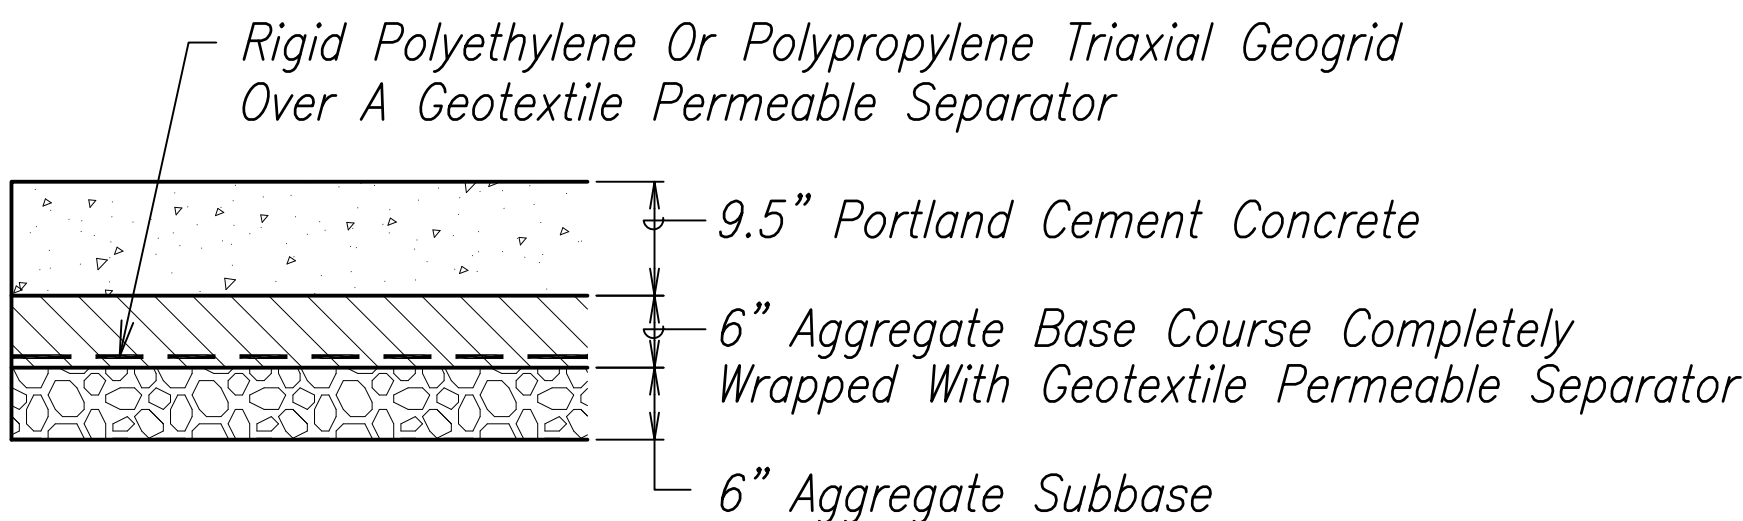


TYPE "B" PAVEMENT SECTION
SCALE: 3/4"=1'-0"

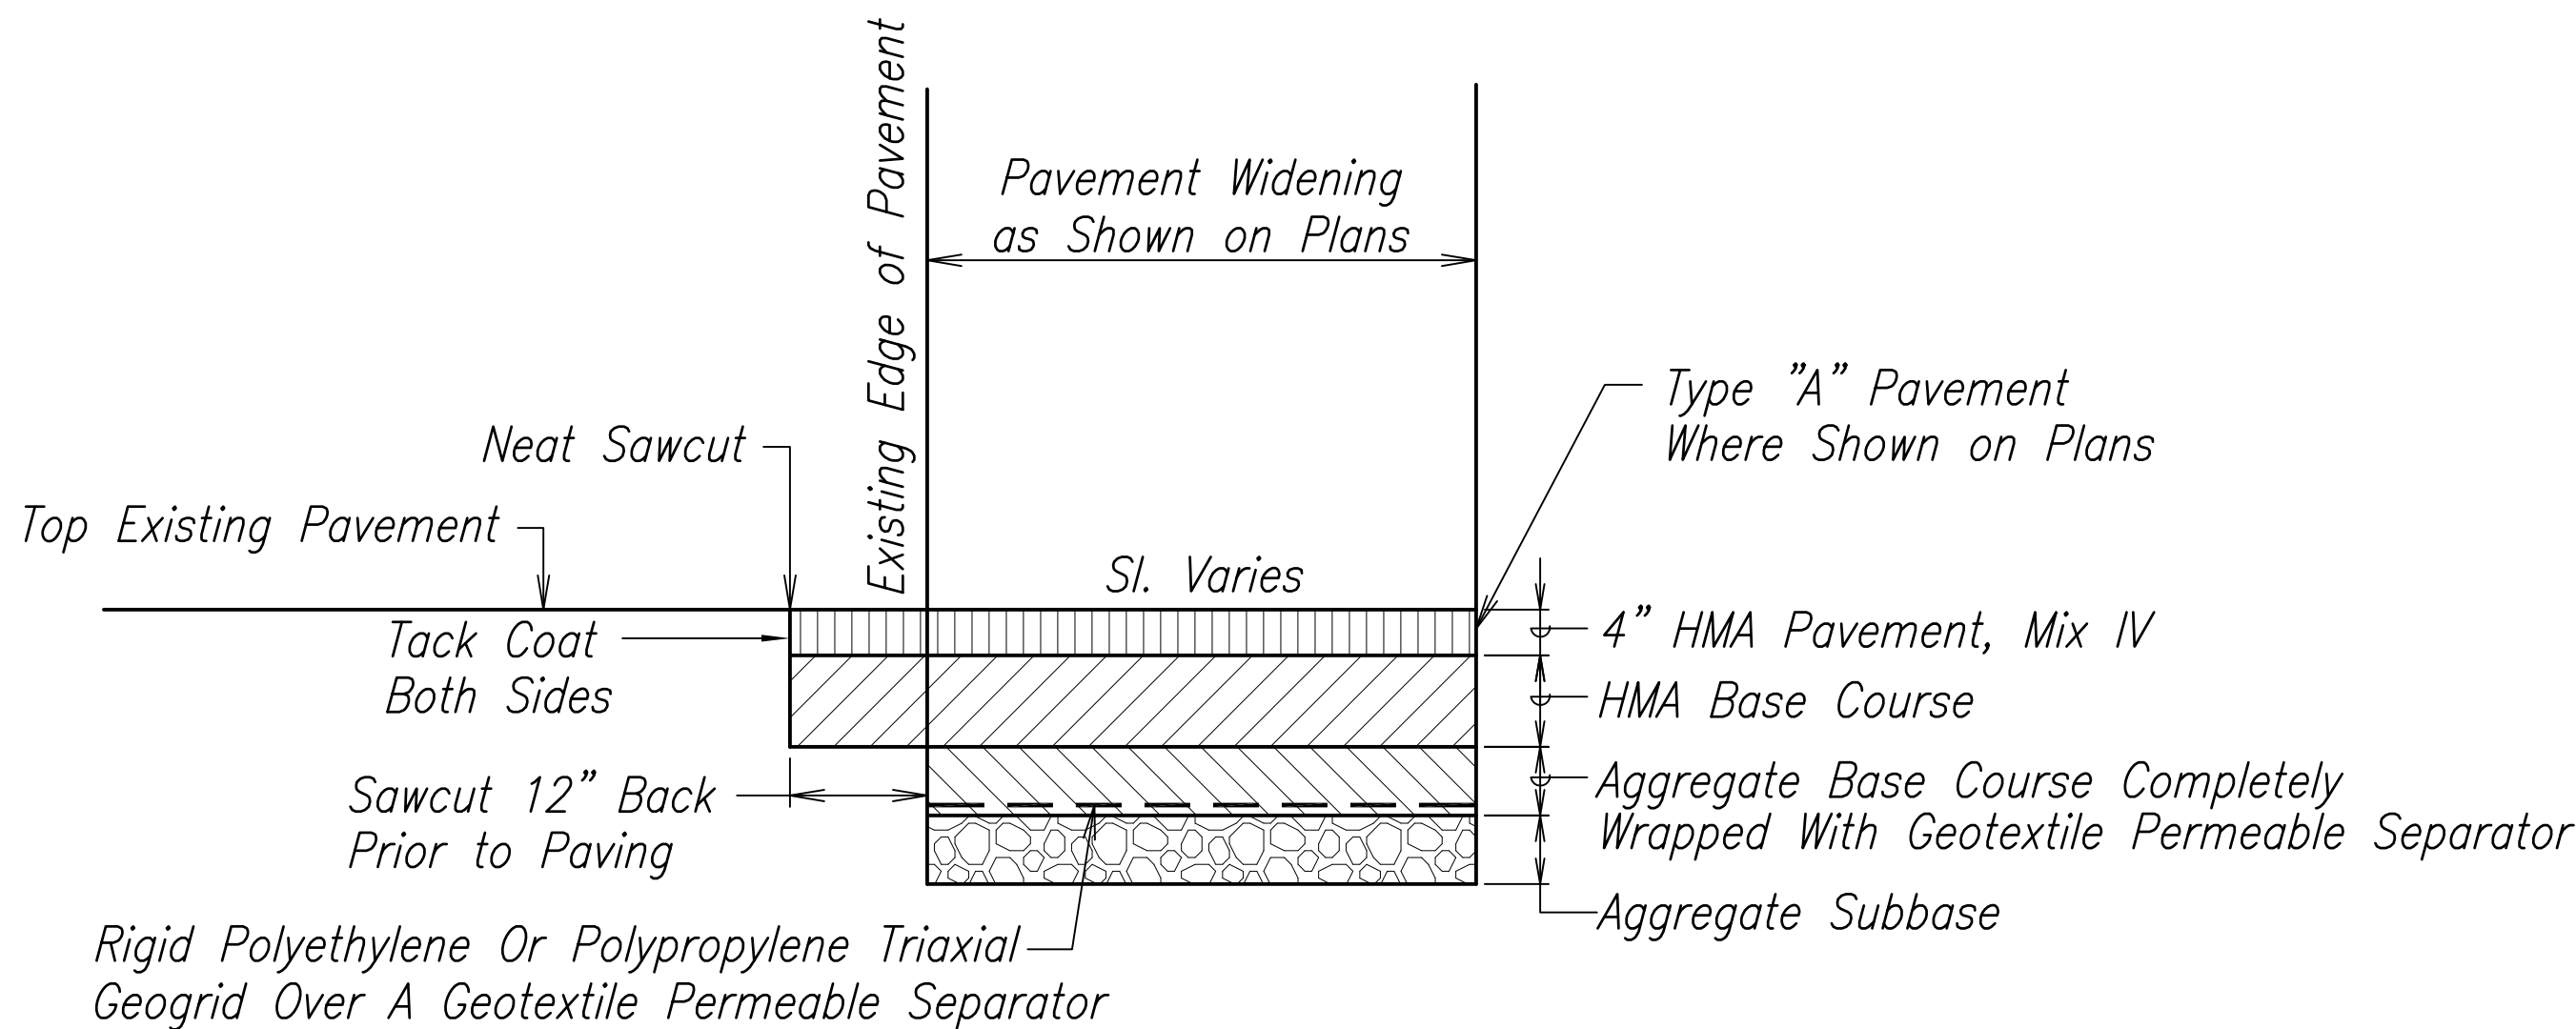


TYPICAL SECTION : PAVEMENT WIDENING CONNECTION
SCALE: 3/4"=1'-0"

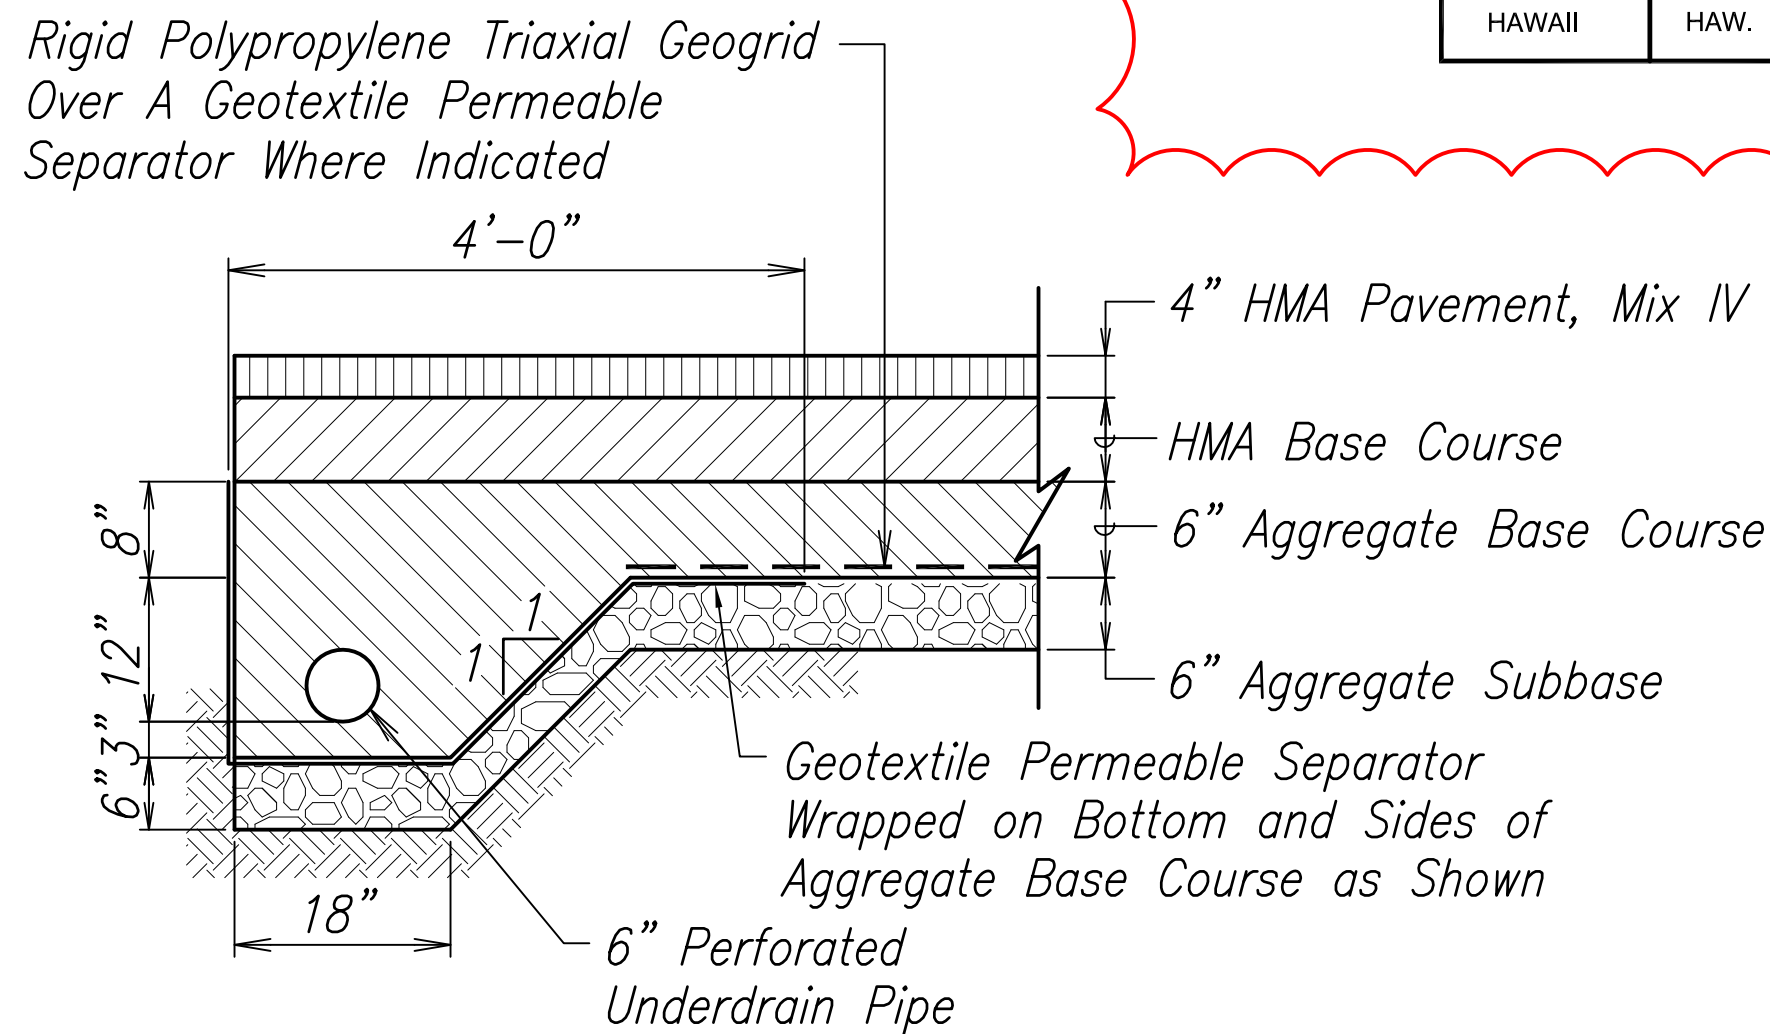

LONGITUDINAL UNDERDRAIN DETAIL
SCALE: 3/4"=1'-0"

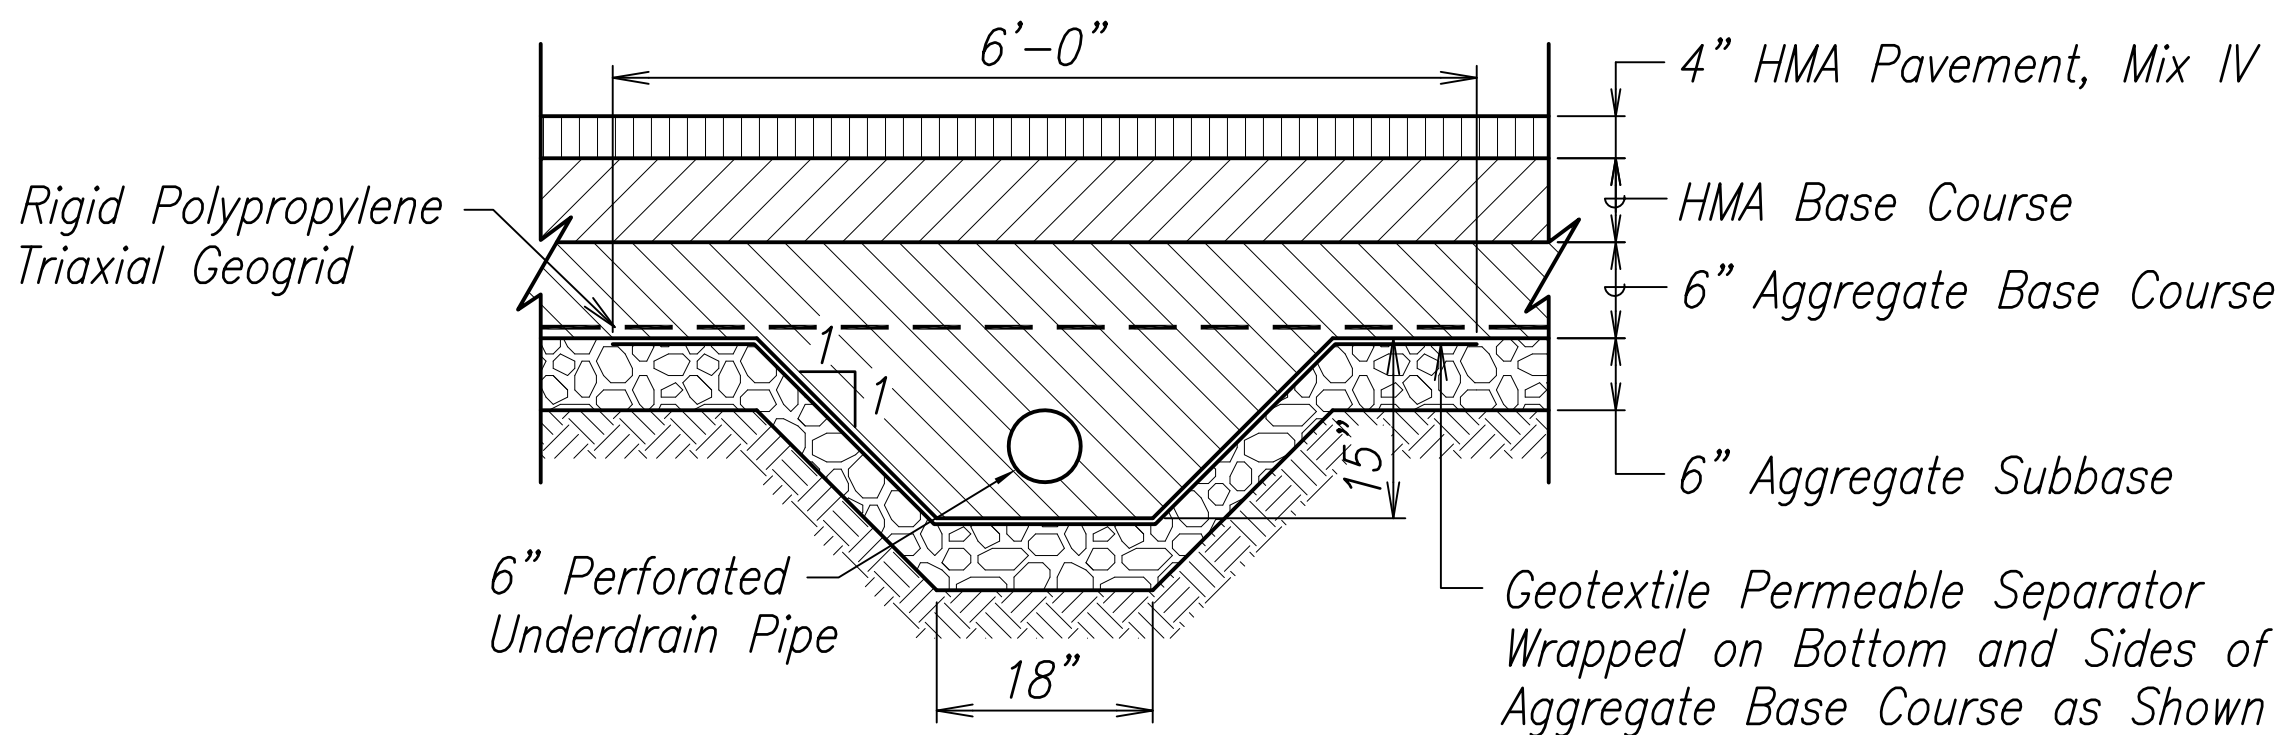

TRANSVERSE UNDERDRAIN DETAIL
SCALE: 3/4"=1'-0"

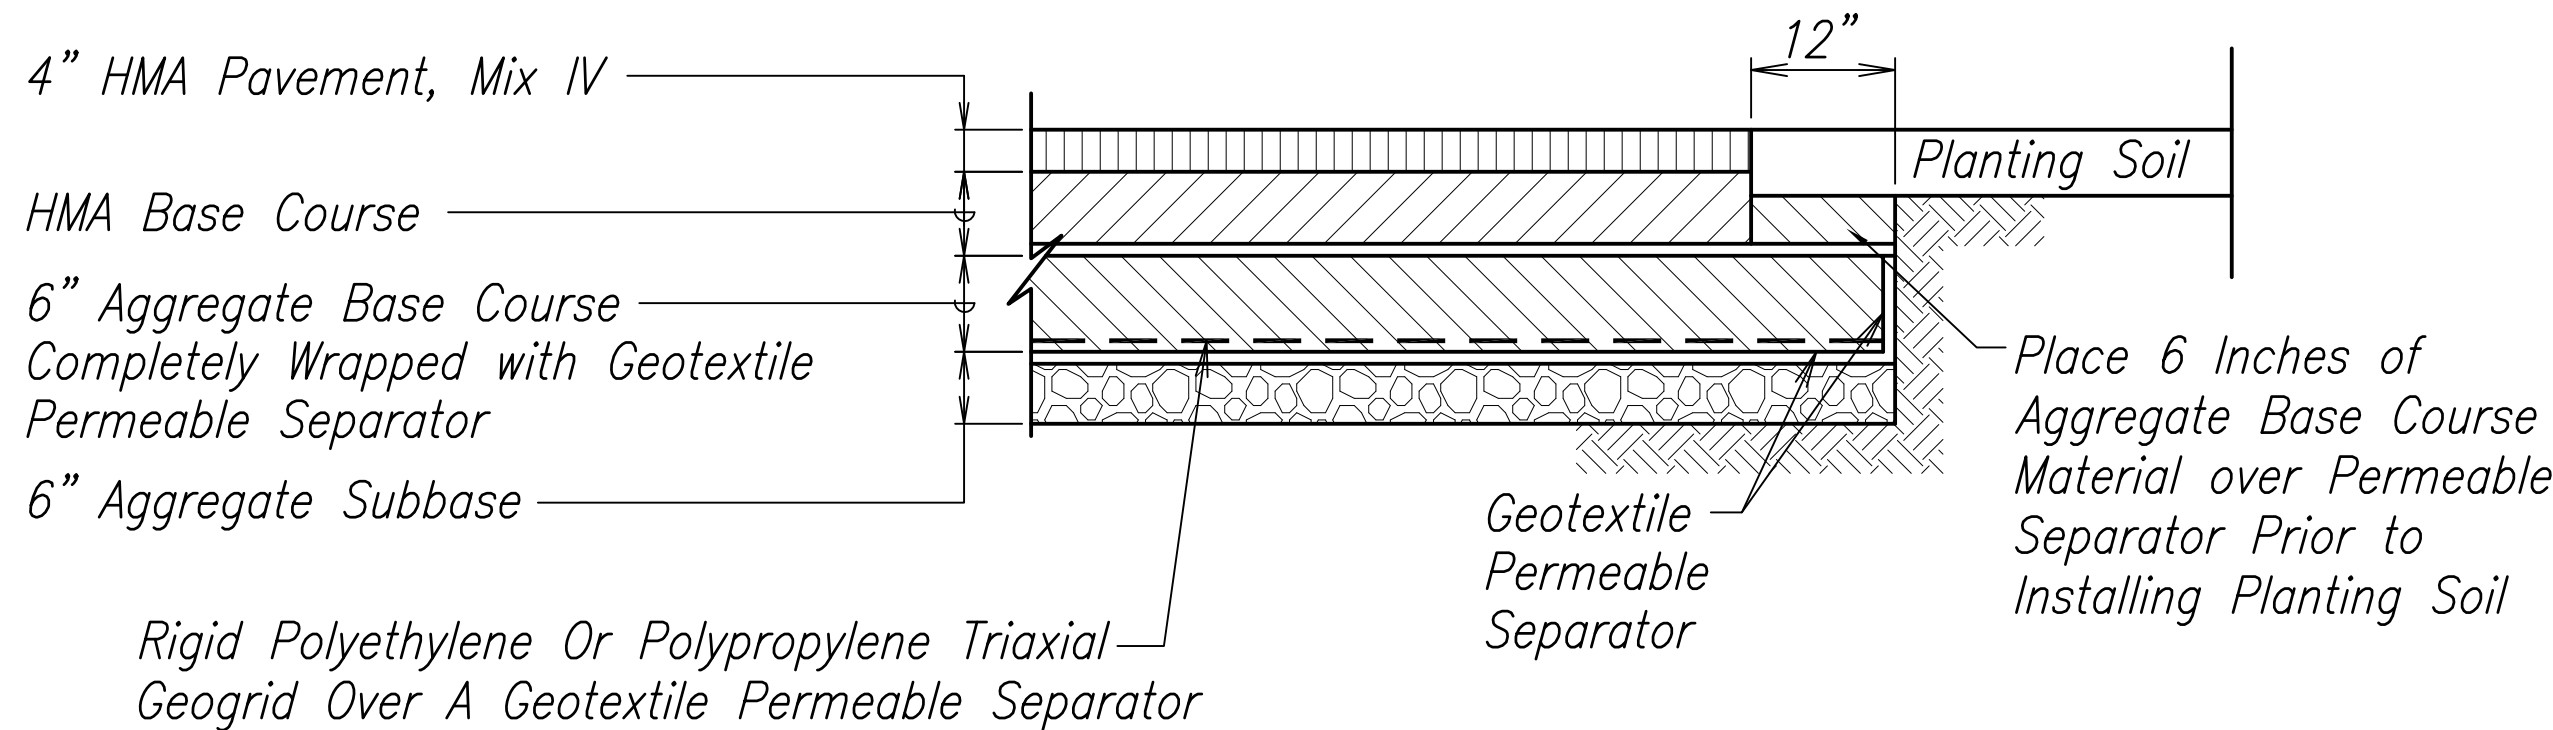

GEOTEXTILE AT HIGH SIDE
SCALE: 3/4"=1'-0"

STATE OF HAWAII DEPARTMENT OF TRANSPORTATION HIGHWAYS DIVISION	
PAVEMENT SECTIONS	
KAHULUI AIRPORT ACCESS ROAD, PHASE I Federal Aid Project No. NH-0380(10)	
Scale: As Shown	Date: February 2013
SHEET No. C-2 OF 93 SHEETS	