

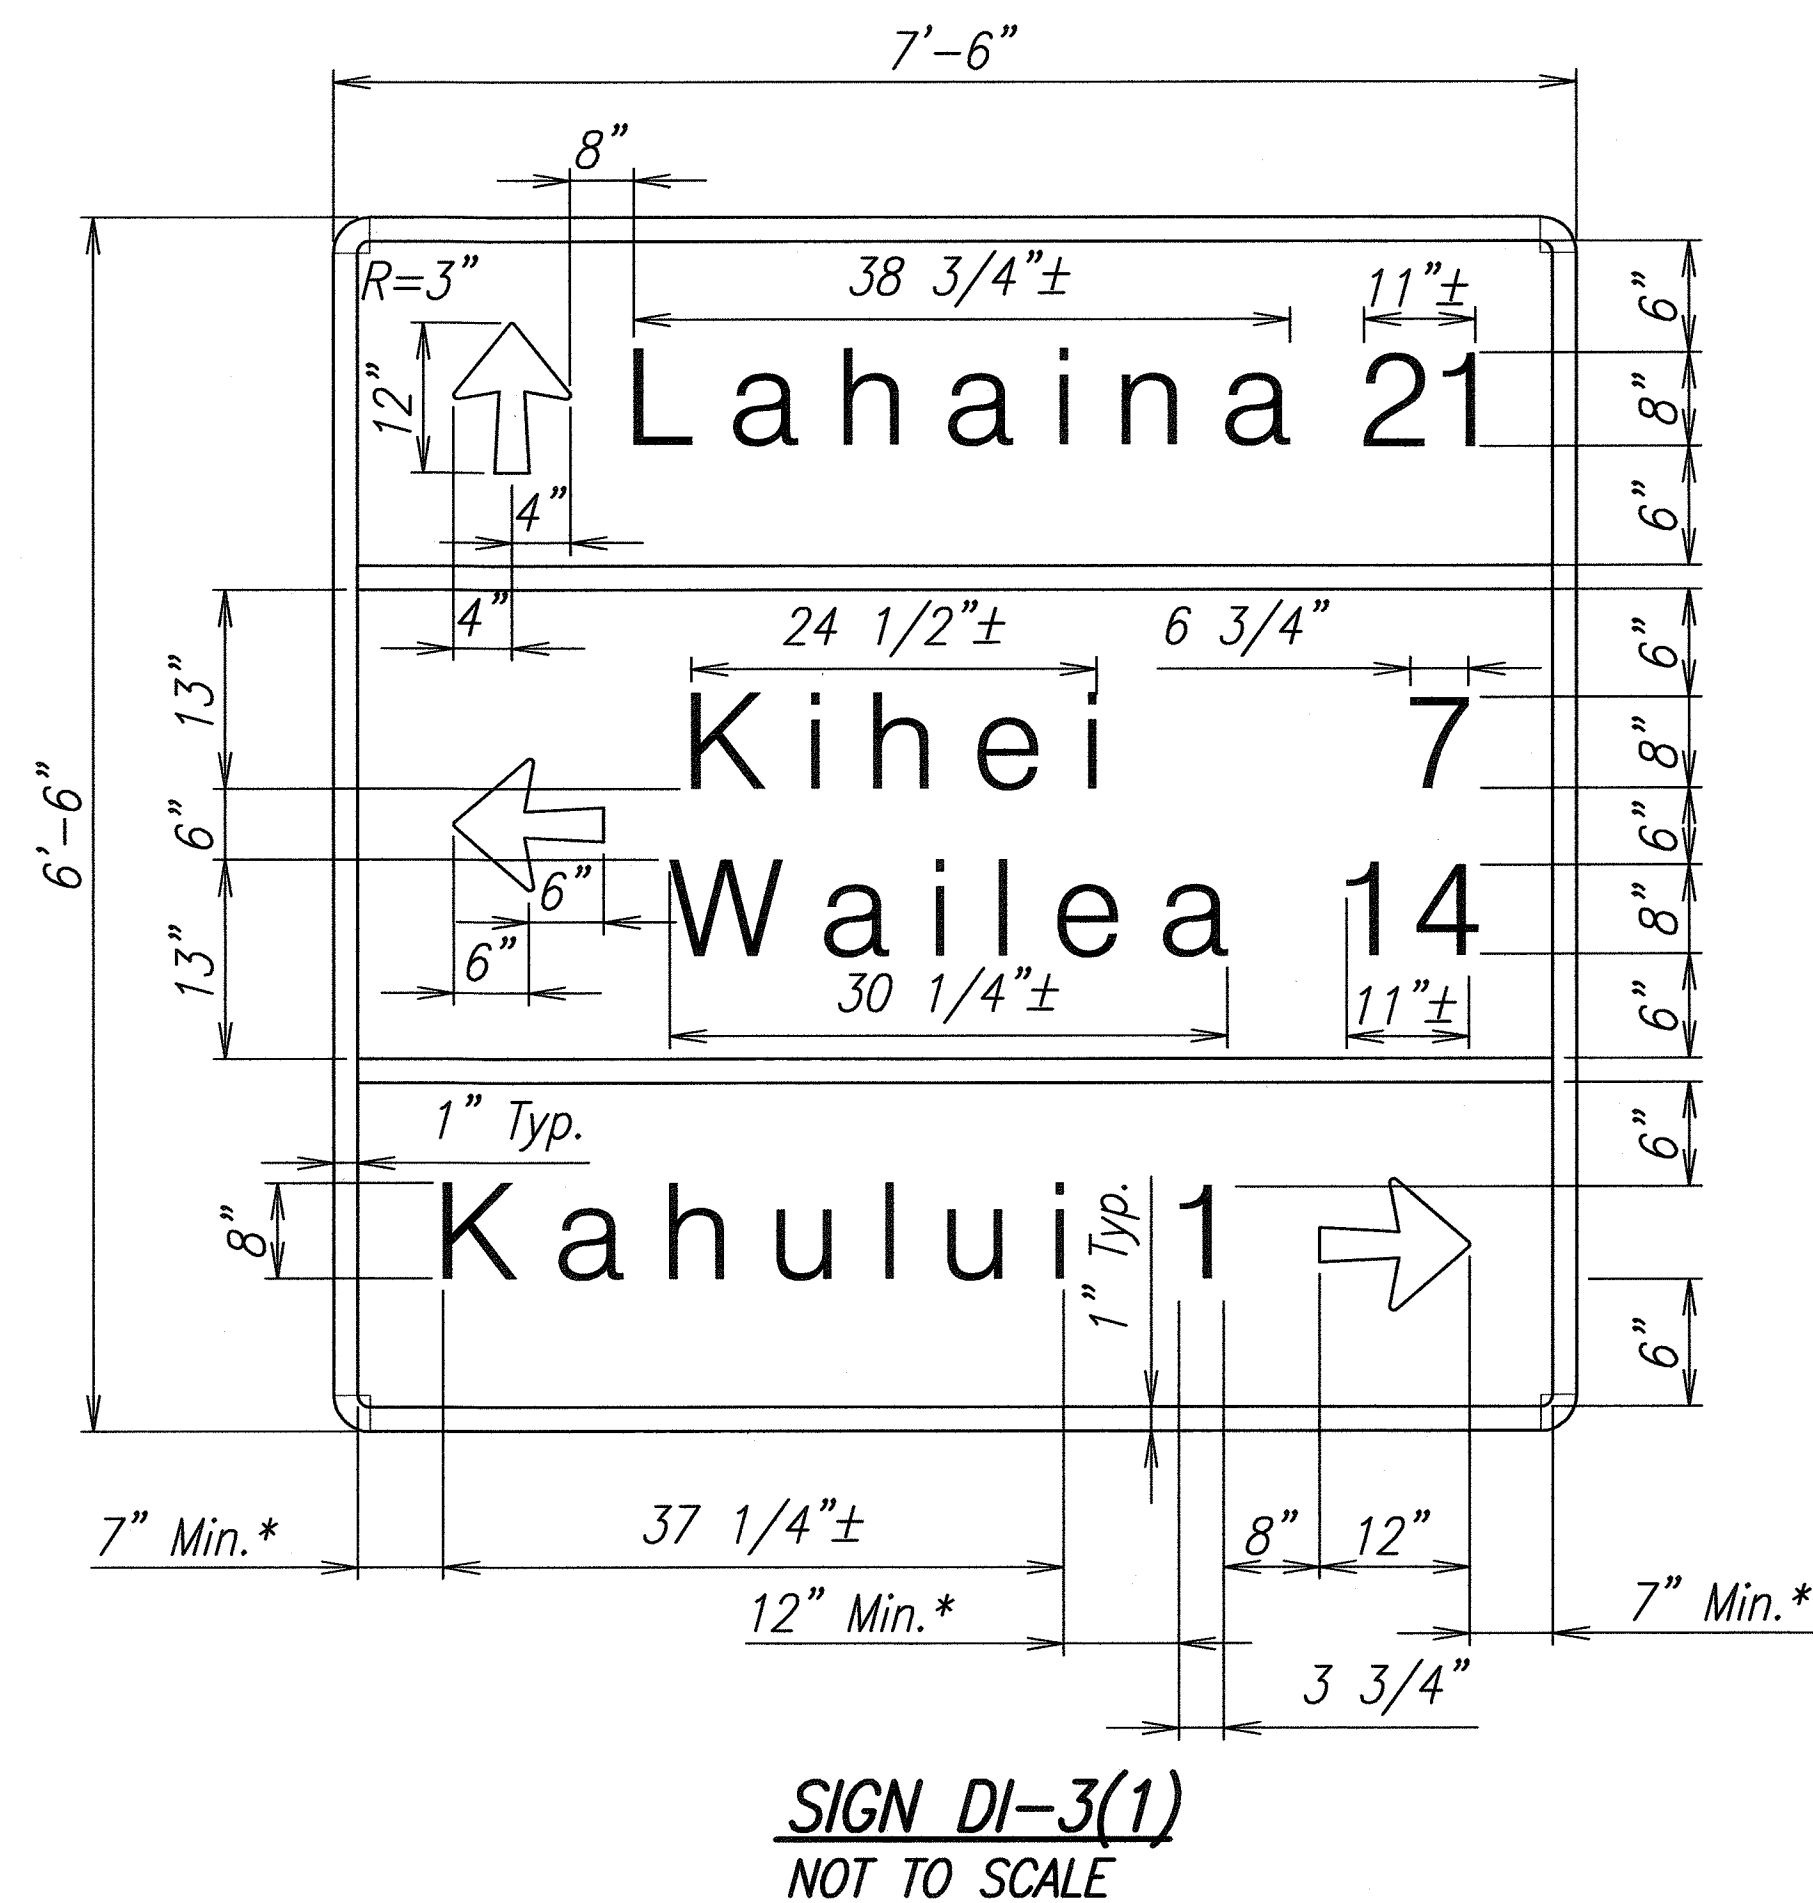
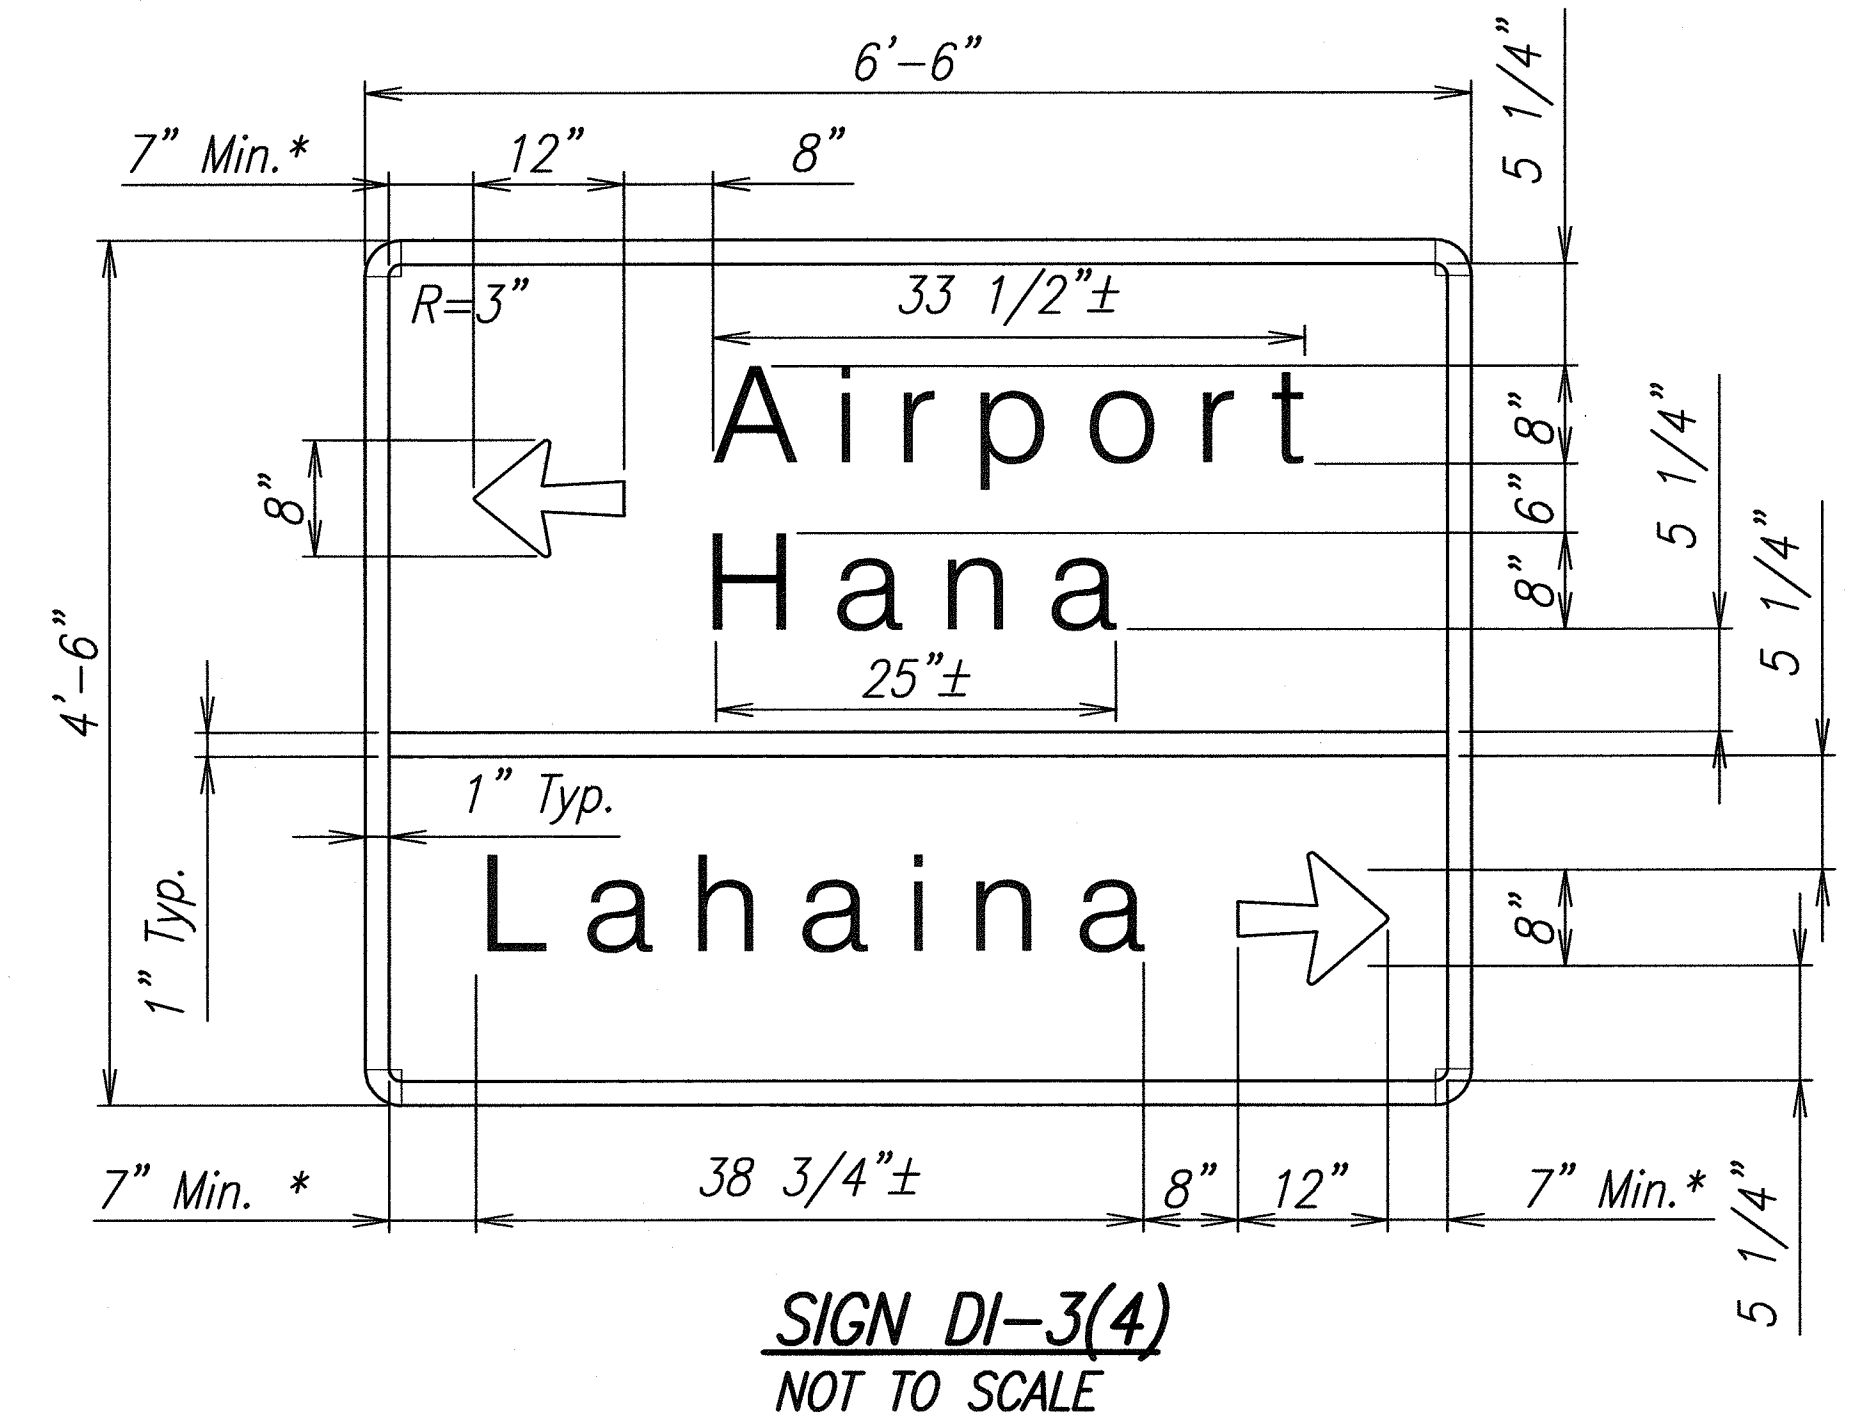


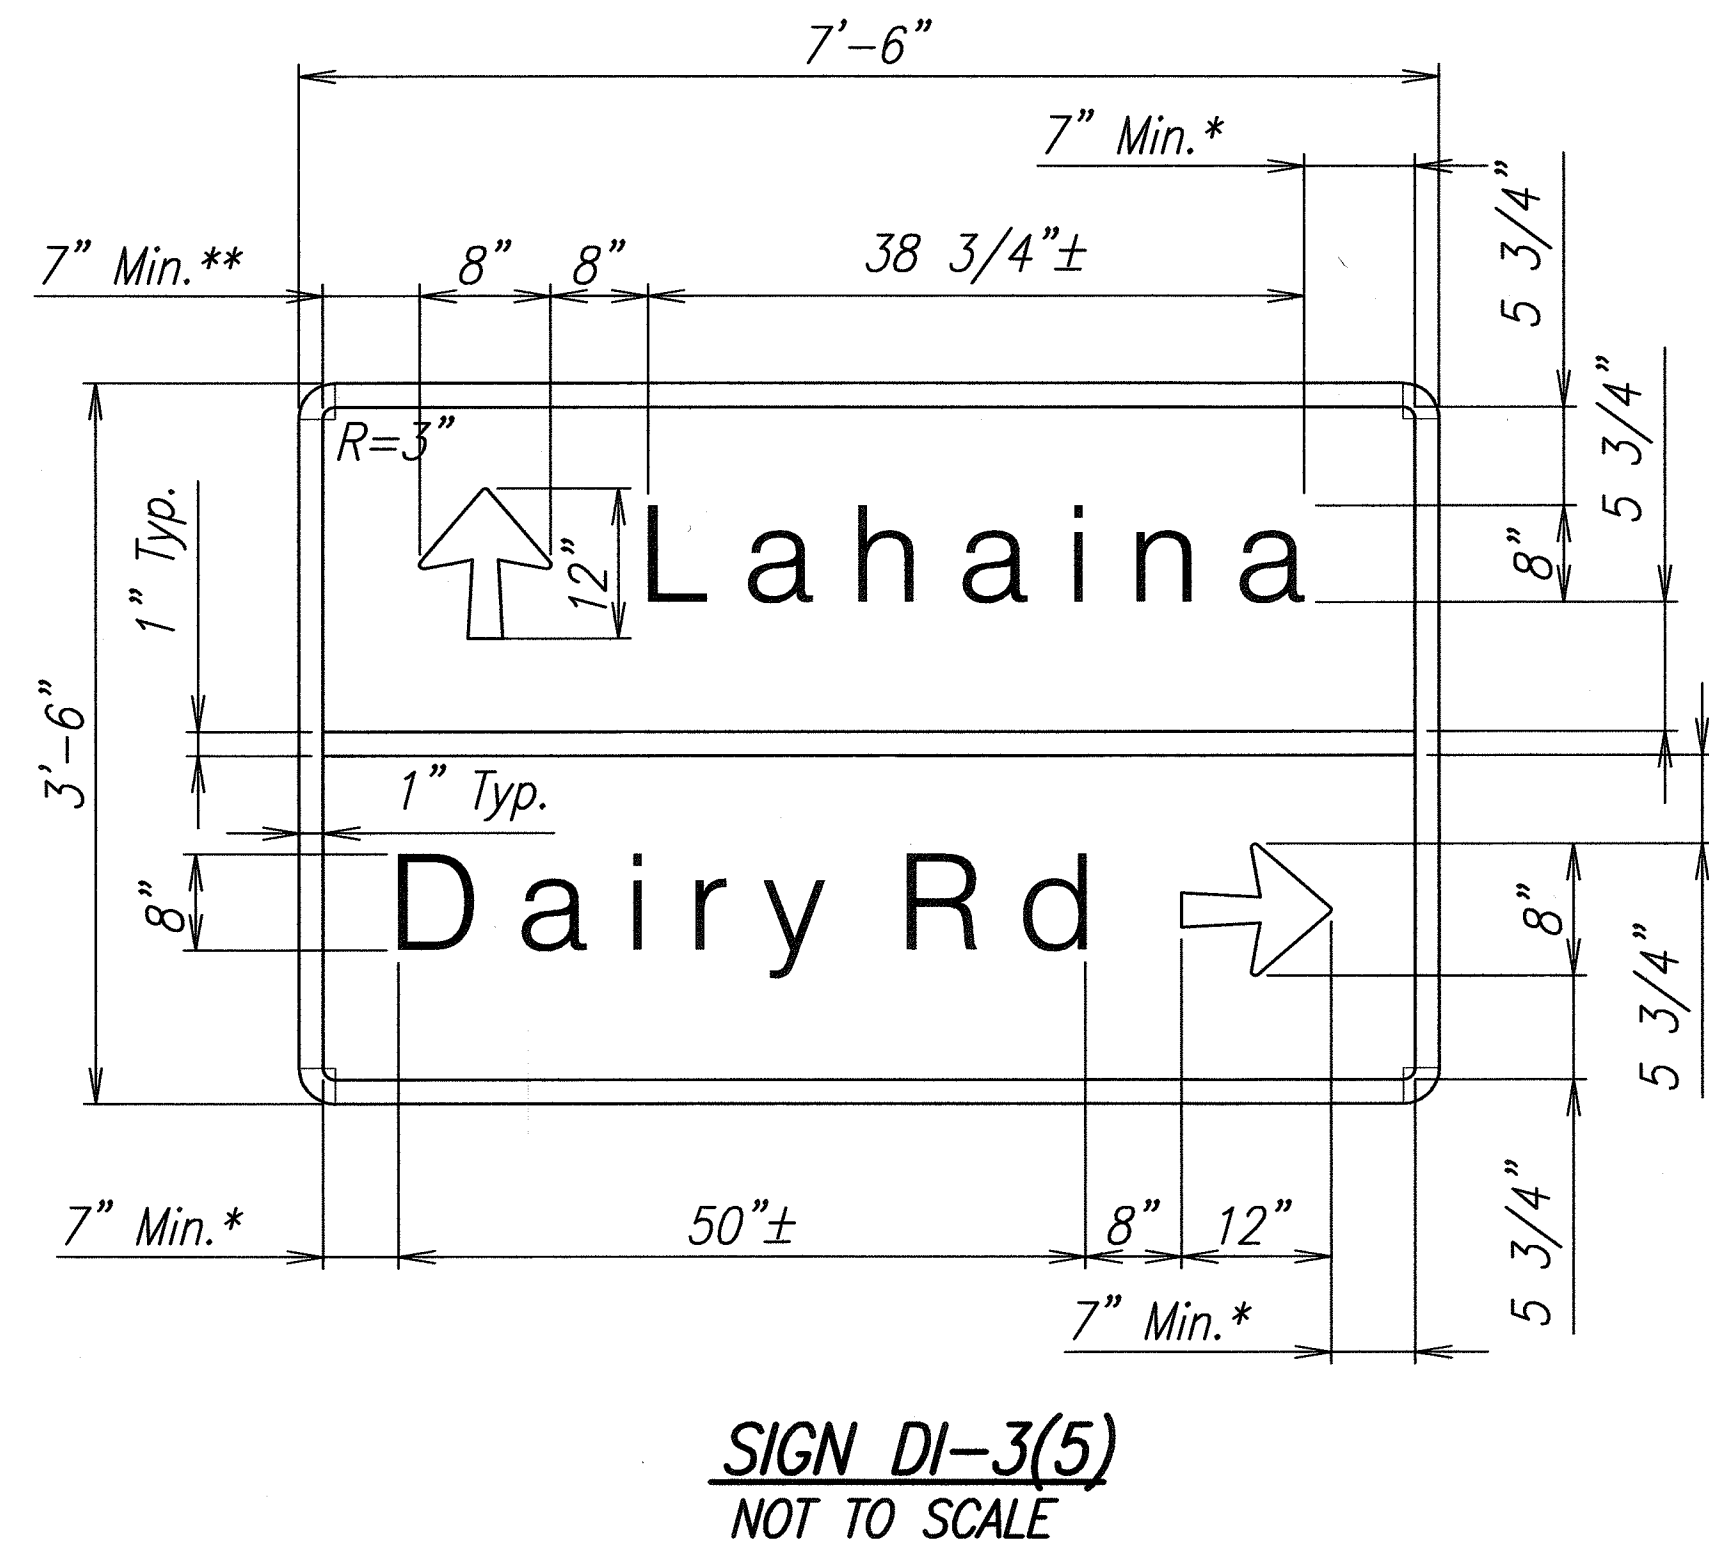

FED. ROAD DIST. NO.	STATE	FED. AID PROJ. NO.	FISCAL YEAR	SHEET NO.	TOTAL SHEETS
HAWAII	HAW.	NH-0380(10)	2013	ADD. 80	166

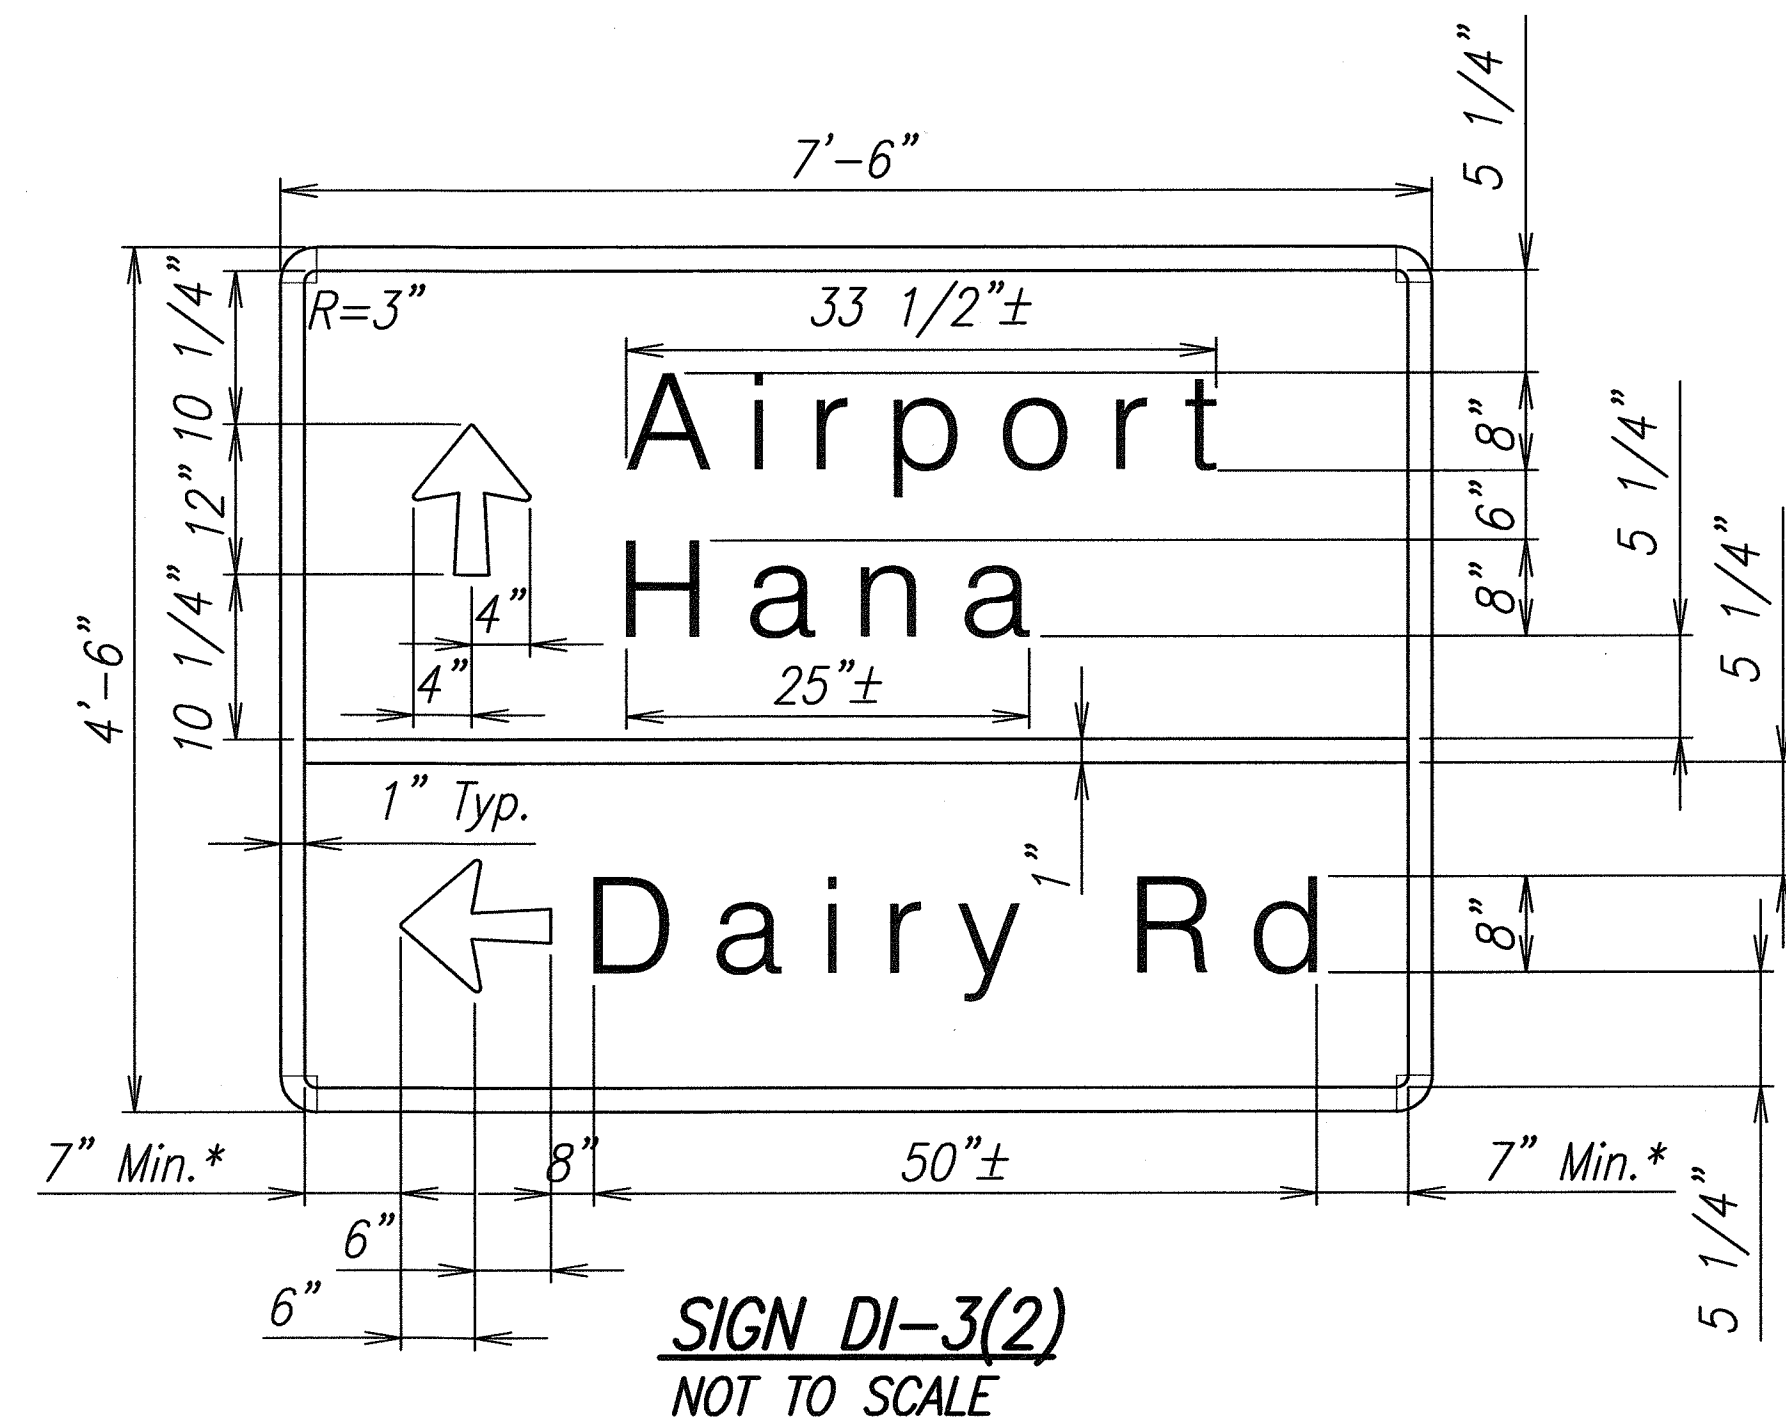

#### Destination (D1) Sign Notes

- The contractor shall verify the locations and dimensions of existing sign panels and supports.
- New sign panels shall be laminated aluminum or extruded aluminum.
- Letter size:
  - When letters are all uppercase, use series "D", letter height = 8".
- Destination sign posts shall be per State Standard Plan TE-20.
- Incidental parts and services not shown on the plans or specified but deemed necessary for the sign installation, shall be furnished and installed by the contractor as part of the work contracted.
- Removal and disposal of existing sign panels, posts with foundation, luminaries and supports will not be paid for separately, but shall be considered incidental to the various signing items.
- The Contractor shall submit sheet drawings for approval prior to fabrication.
- Sign details shall conform to the latest edition of FHWA publication "Manual on Uniform Traffic Control Devices for Streets and Highways" and "Standard Highway Signs".

- \* Space shall be equal.  
\*\* Optically space Non-Controlling line.



THIS WORK WAS PREPARED BY ME  
OR UNDER MY SUPERVISION.

APR 30, 2014  
FUKUNAGA & ASSOCIATES, INC. LIC. EXP. DATE

STATE OF HAWAII  
DEPARTMENT OF TRANSPORTATION  
HIGHWAYS DIVISION

#### SIGN PANEL DETAILS

KAHULUI AIRPORT  
ACCESS ROAD, PHASE I  
Federal Aid Project No. NH-0380(10)  
Scale: As Shown Date: February 2013  
SHEET No. C-67 OF 93 SHEETS

4	4-12-13	Revise Note 4
DATE	REVISION	

ADD. 80



