




FED. ROAD DIST. NO.	STATE	PROJ. NO.	FISCAL YEAR	SHEET NO.	TOTAL SHEETS
HAWAII	HAW.	HWY-0-12-98	2000	4	6

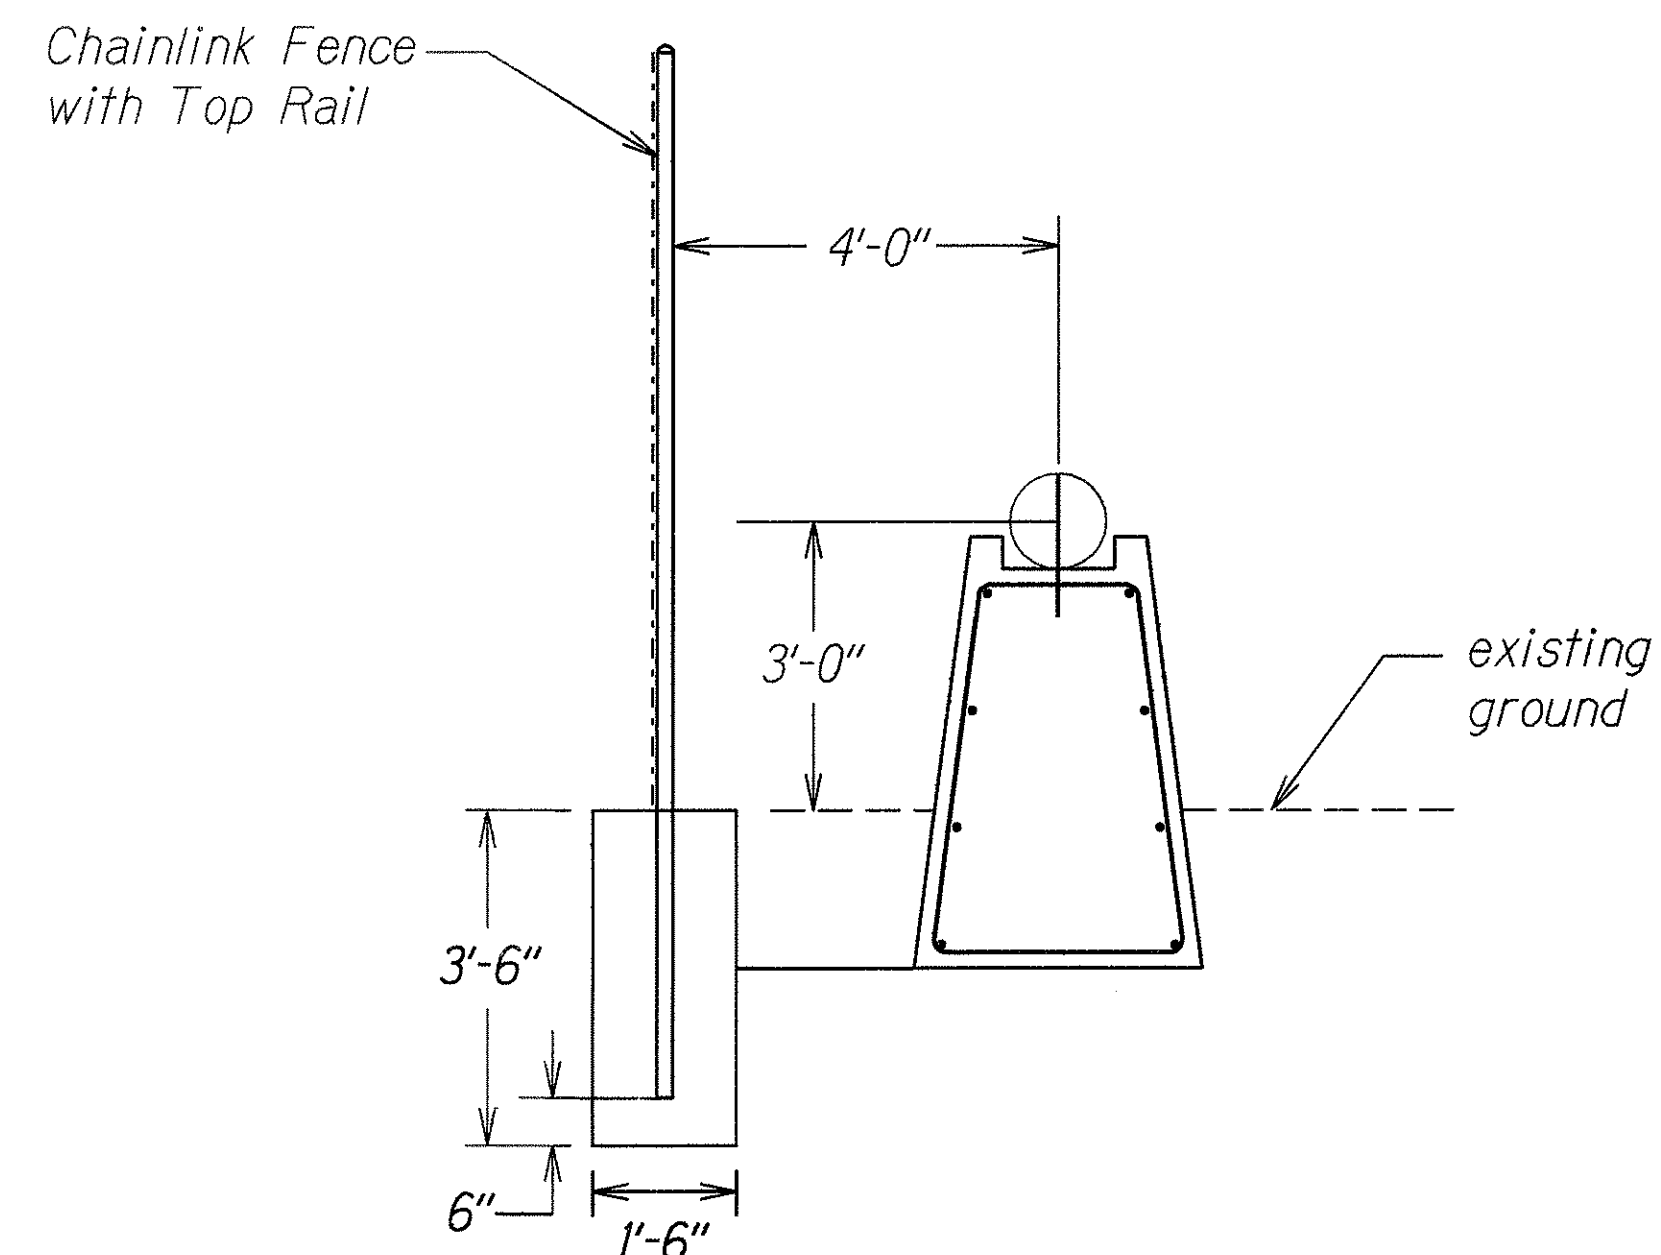


SECURITY FENCE SECTIONS
Scale: 1/2" = 1'-0"

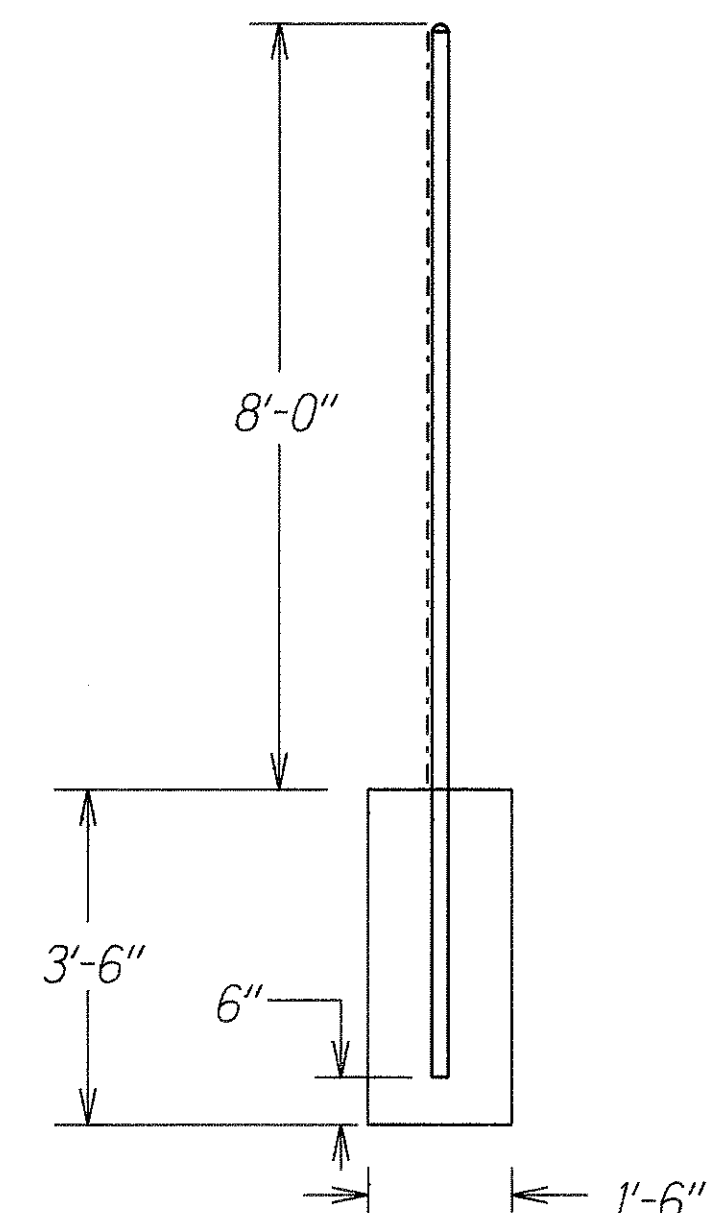


SECURITY FENCE SECTIONS
Scale: 1/2" = 1'-0"

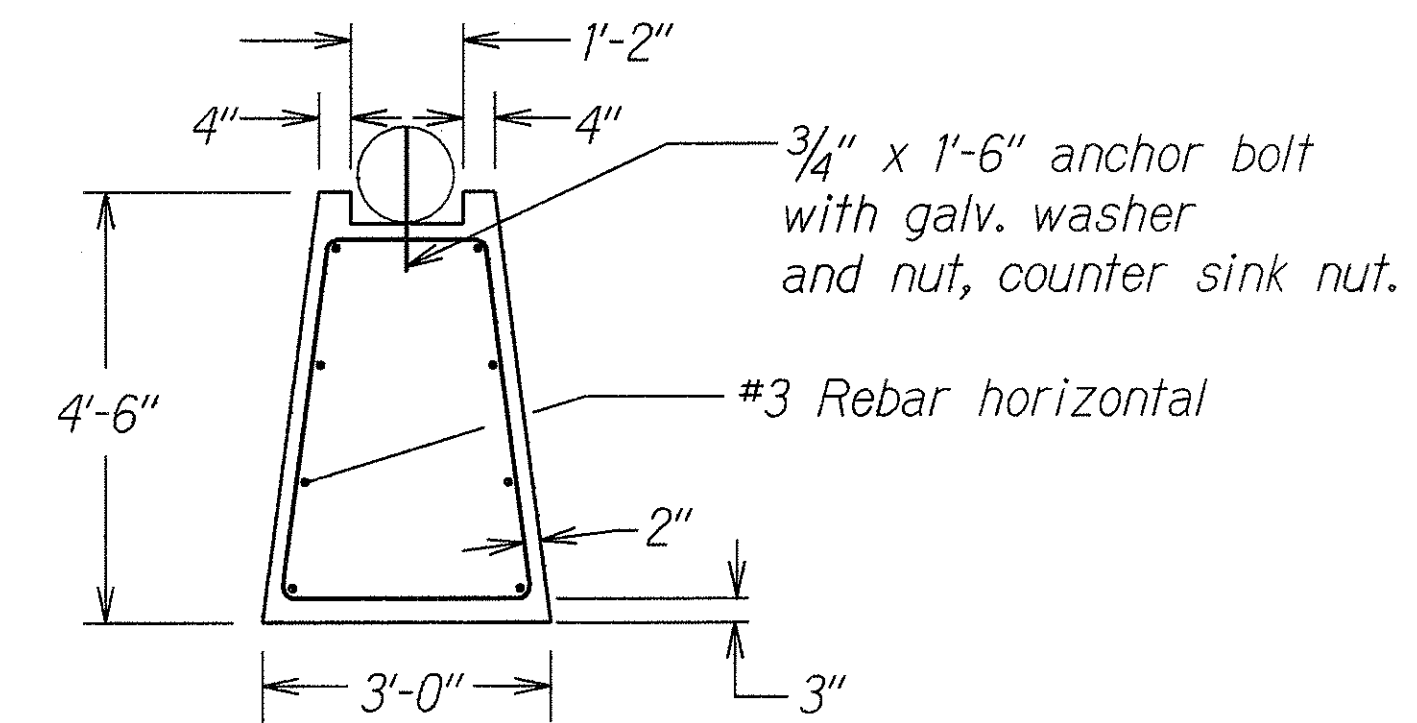


BUMPER GUARD SECTION
Scale: 1/2" = 1'-0"

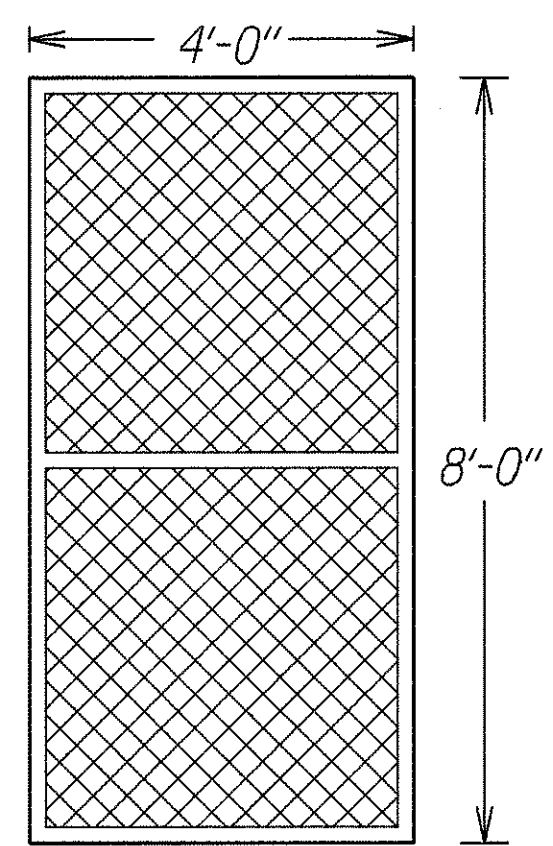

SECURITY FENCE GATE
Scale: 1/2" = 1'-0"

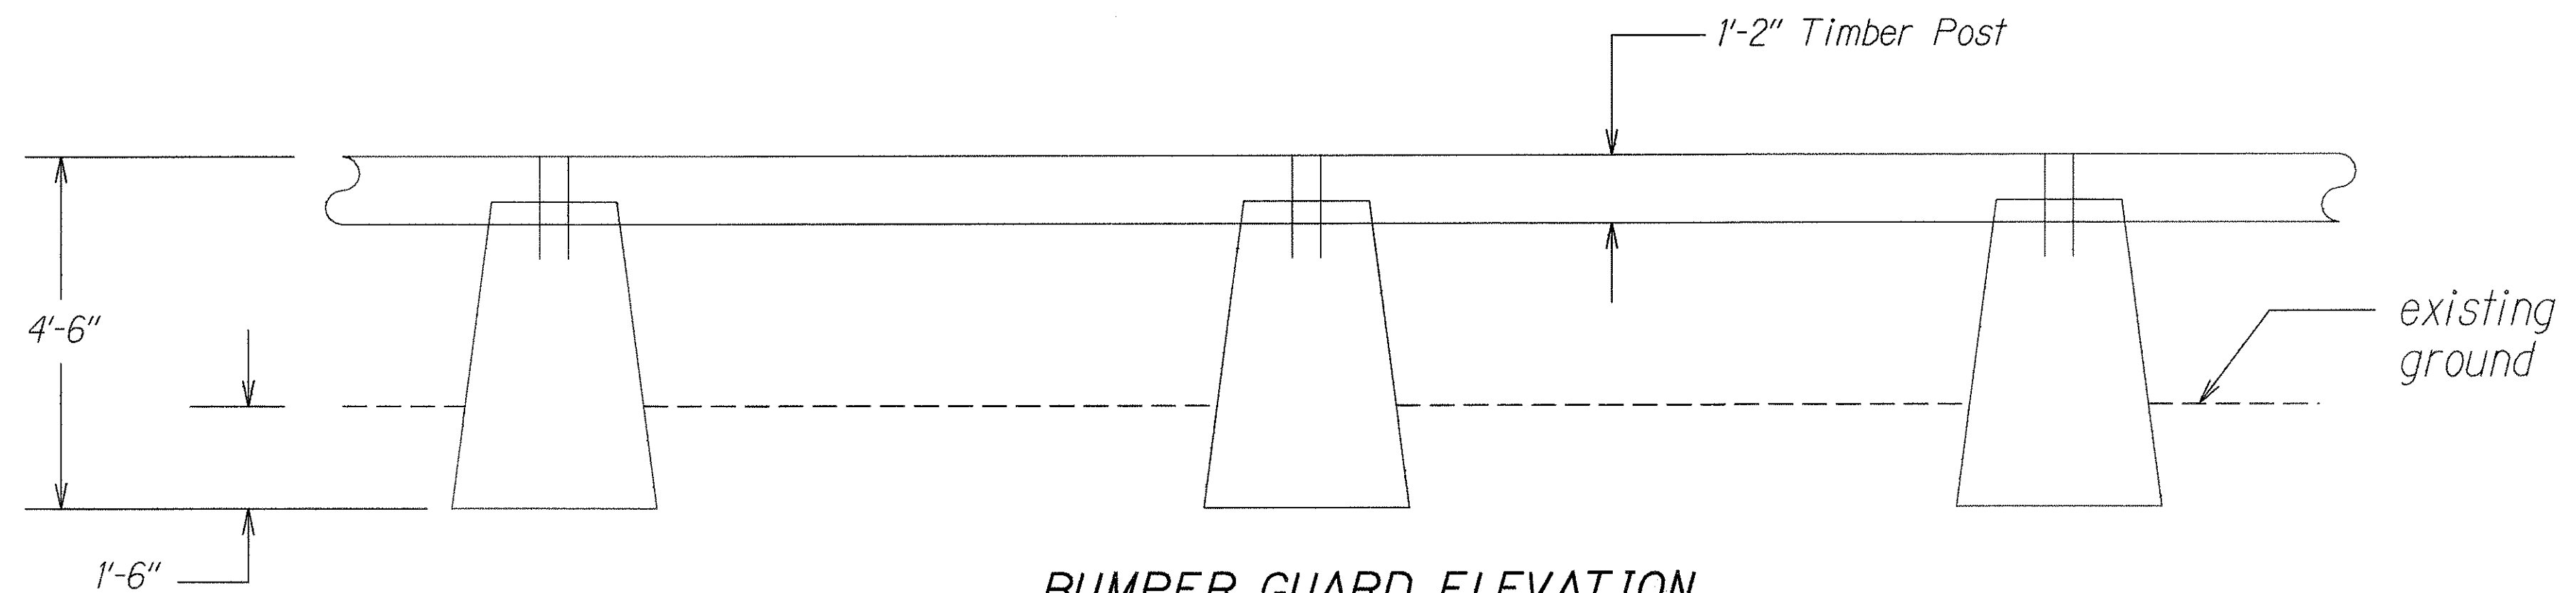

BUMPER GUARD ELEVATION
Scale: 1/2" = 1'-0"

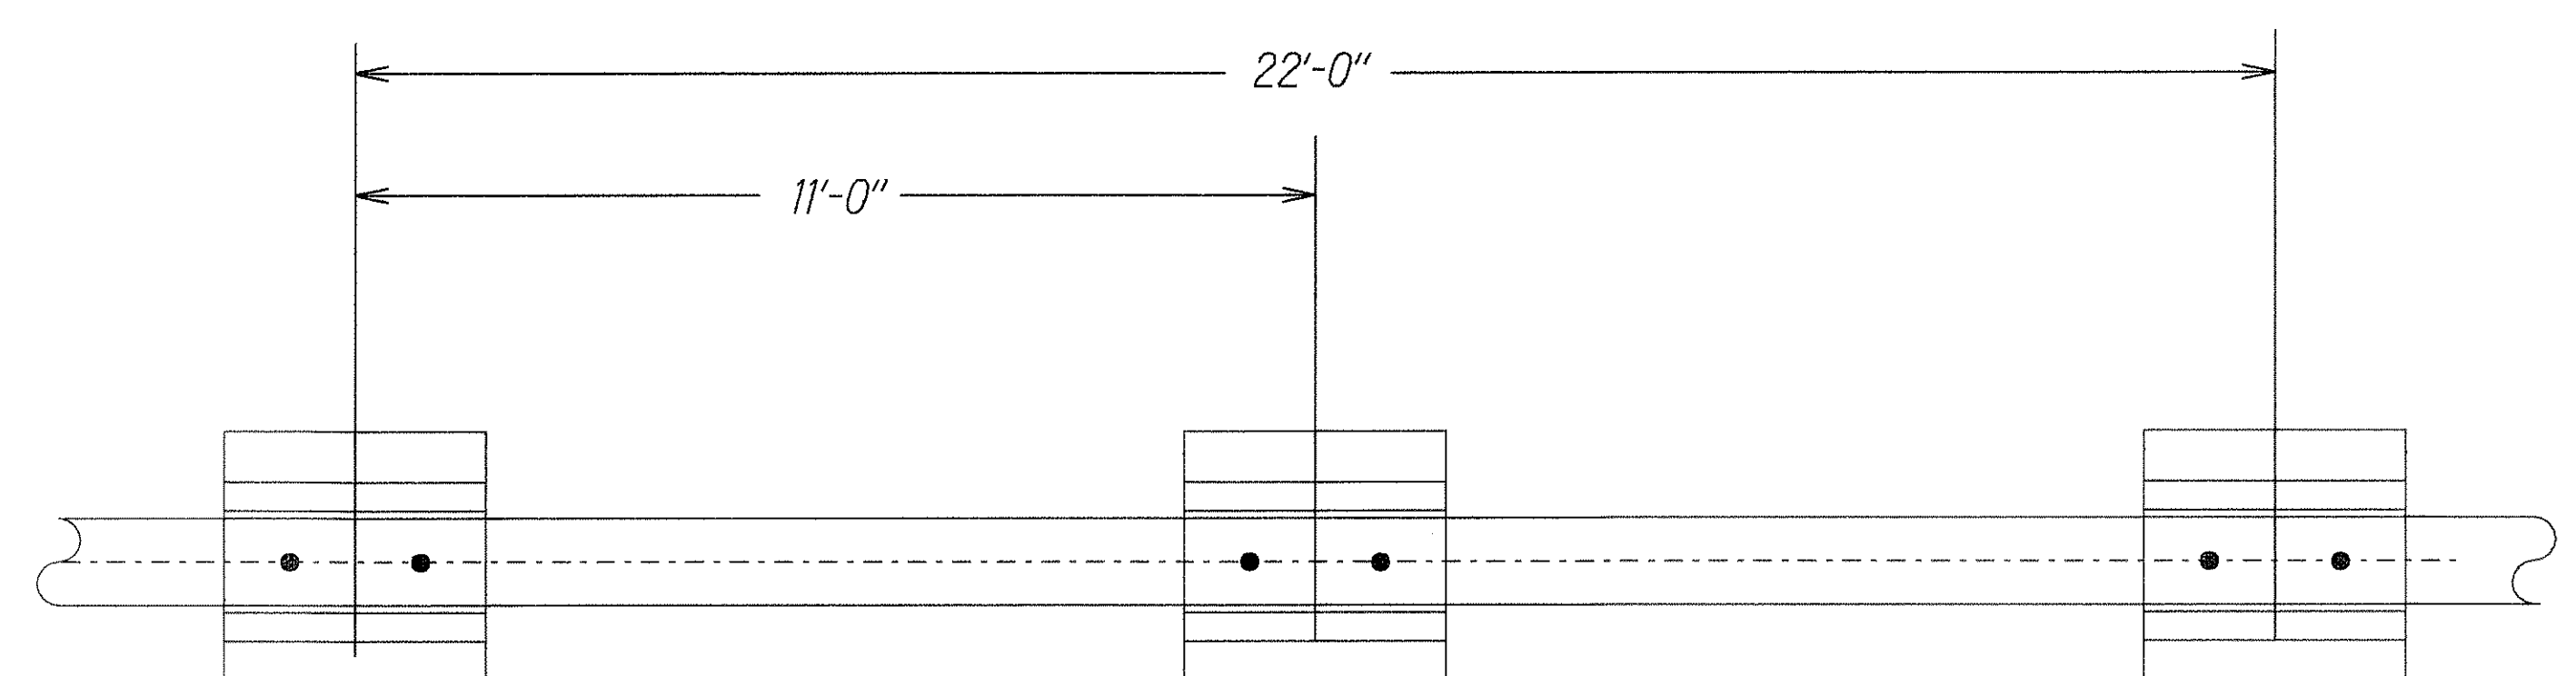

PLAN VIEW-BUMPER GUARD
Scale: 1/2" = 1'-0"

ORIGINAL PLAN	SURVEY PLOTTED BY	DATE
NOTE BOOK	DRAWN BY	
	DESIGNED BY	
	QUANTITIES BY	
	CHECKED BY	

STATE OF HAWAII
DEPARTMENT OF TRANSPORTATION
HIGHWAYS DIVISION

BASE YARD SECURITY FENCE
PEARL CITY AND KEEHI BASEYARDS
INSTALL NEW SECURITY FENCE
AND BUMPER GUARDS
Project No. HWY-0-12-98
Scale: As Noted Date: April 2000

SHEET No. 1 OF 1 SHEETS