
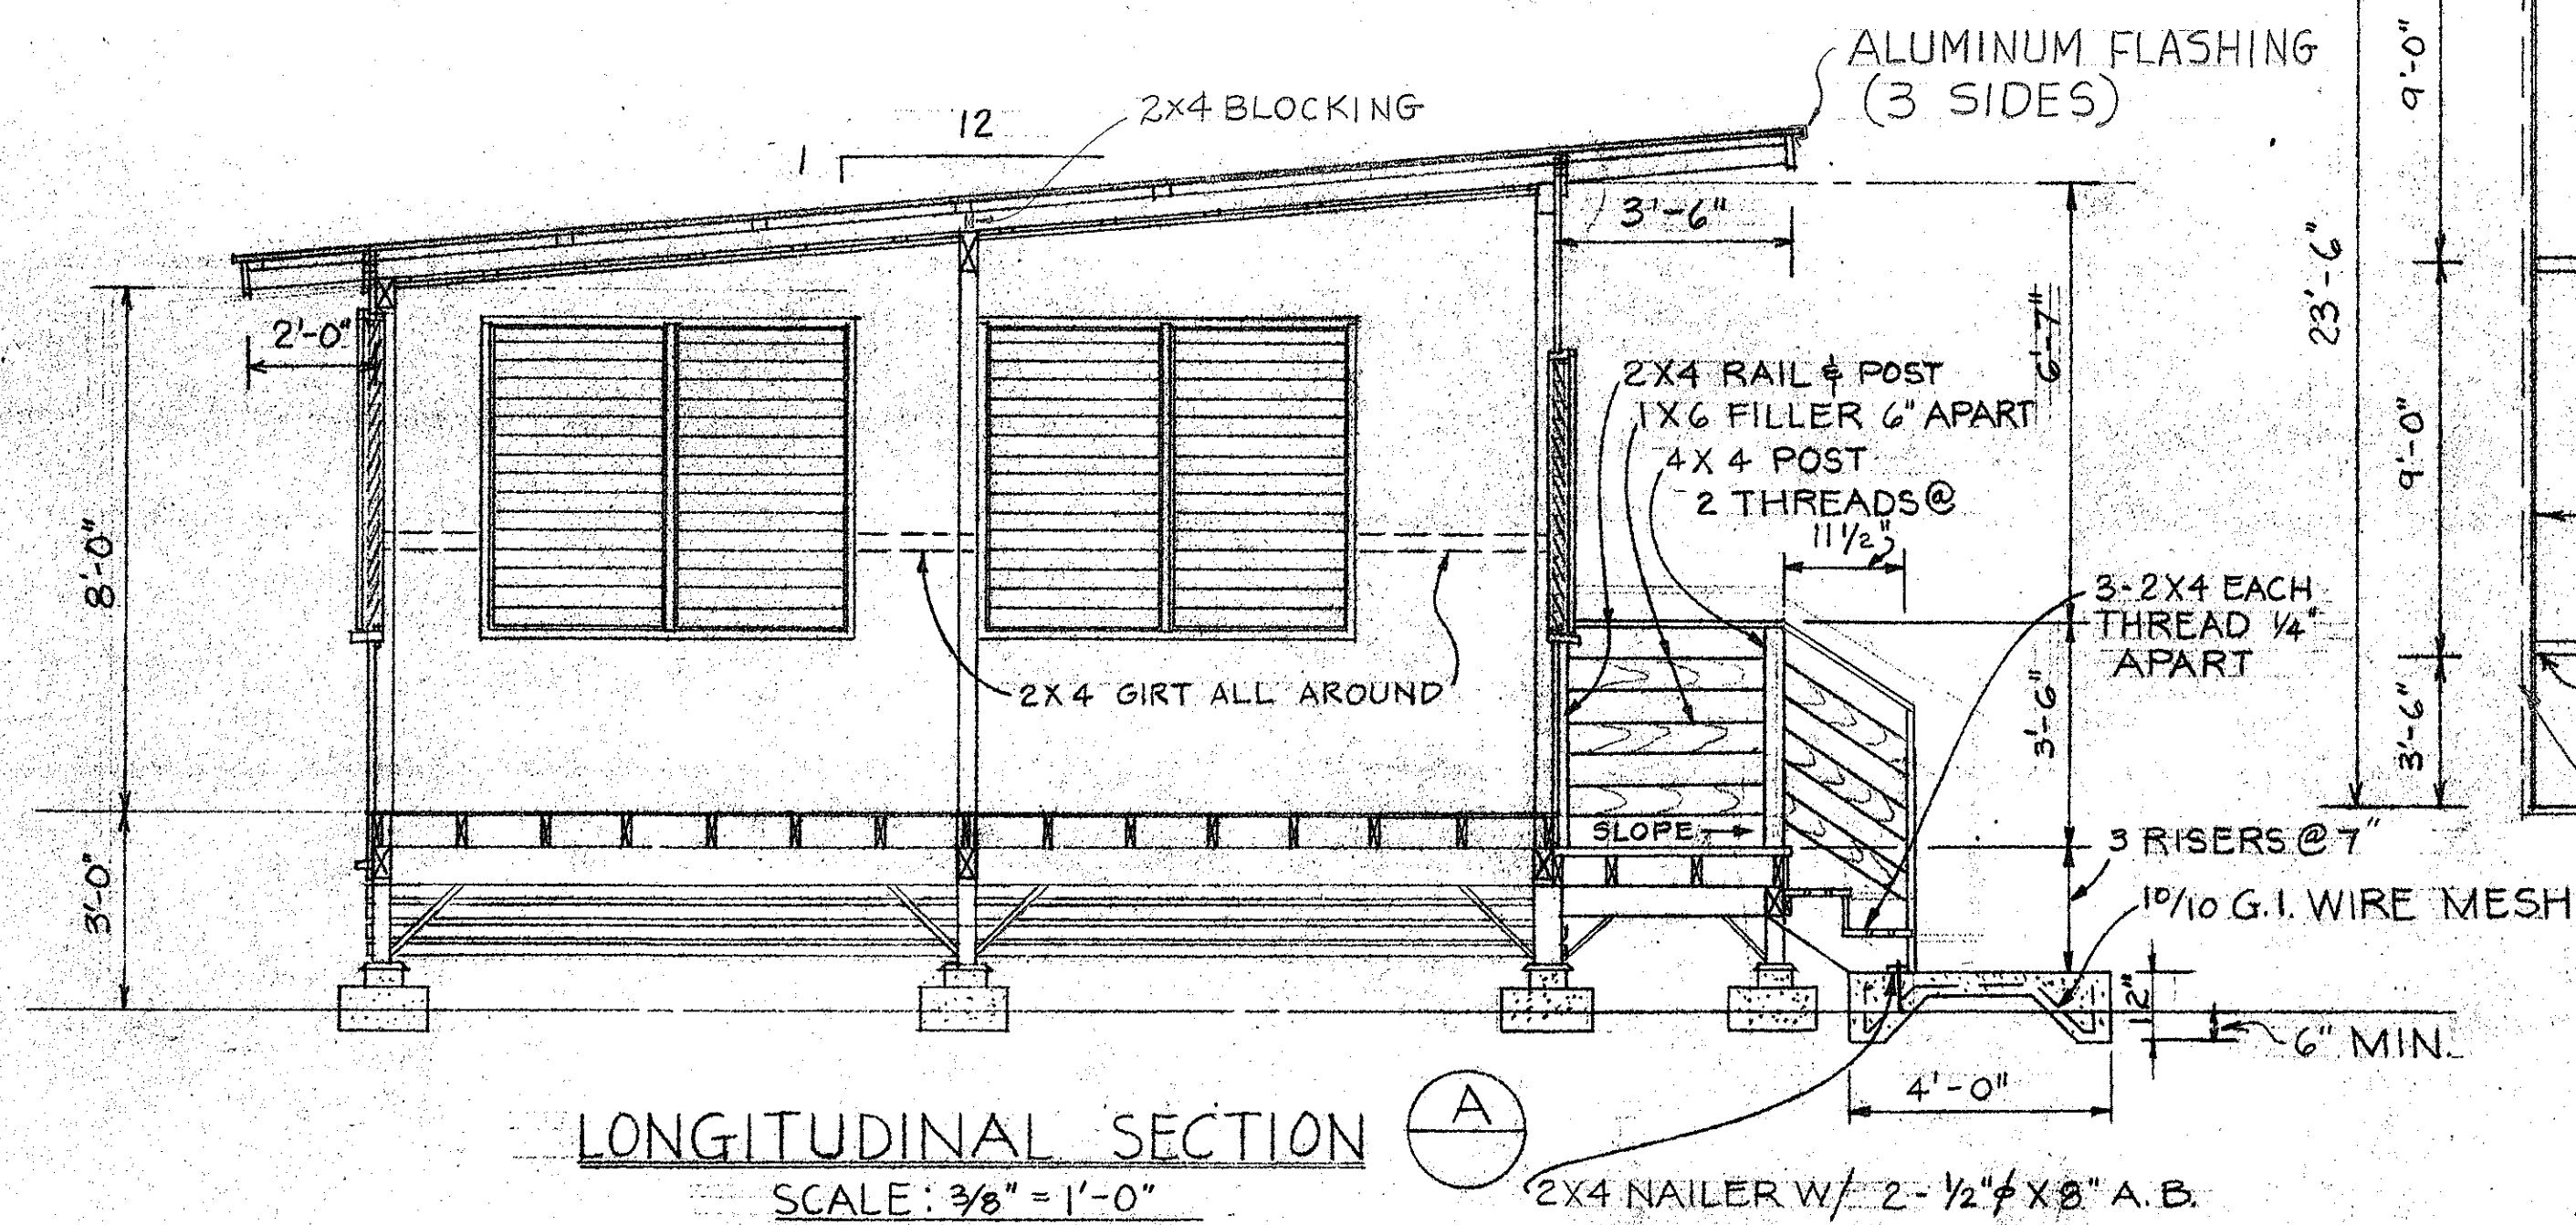
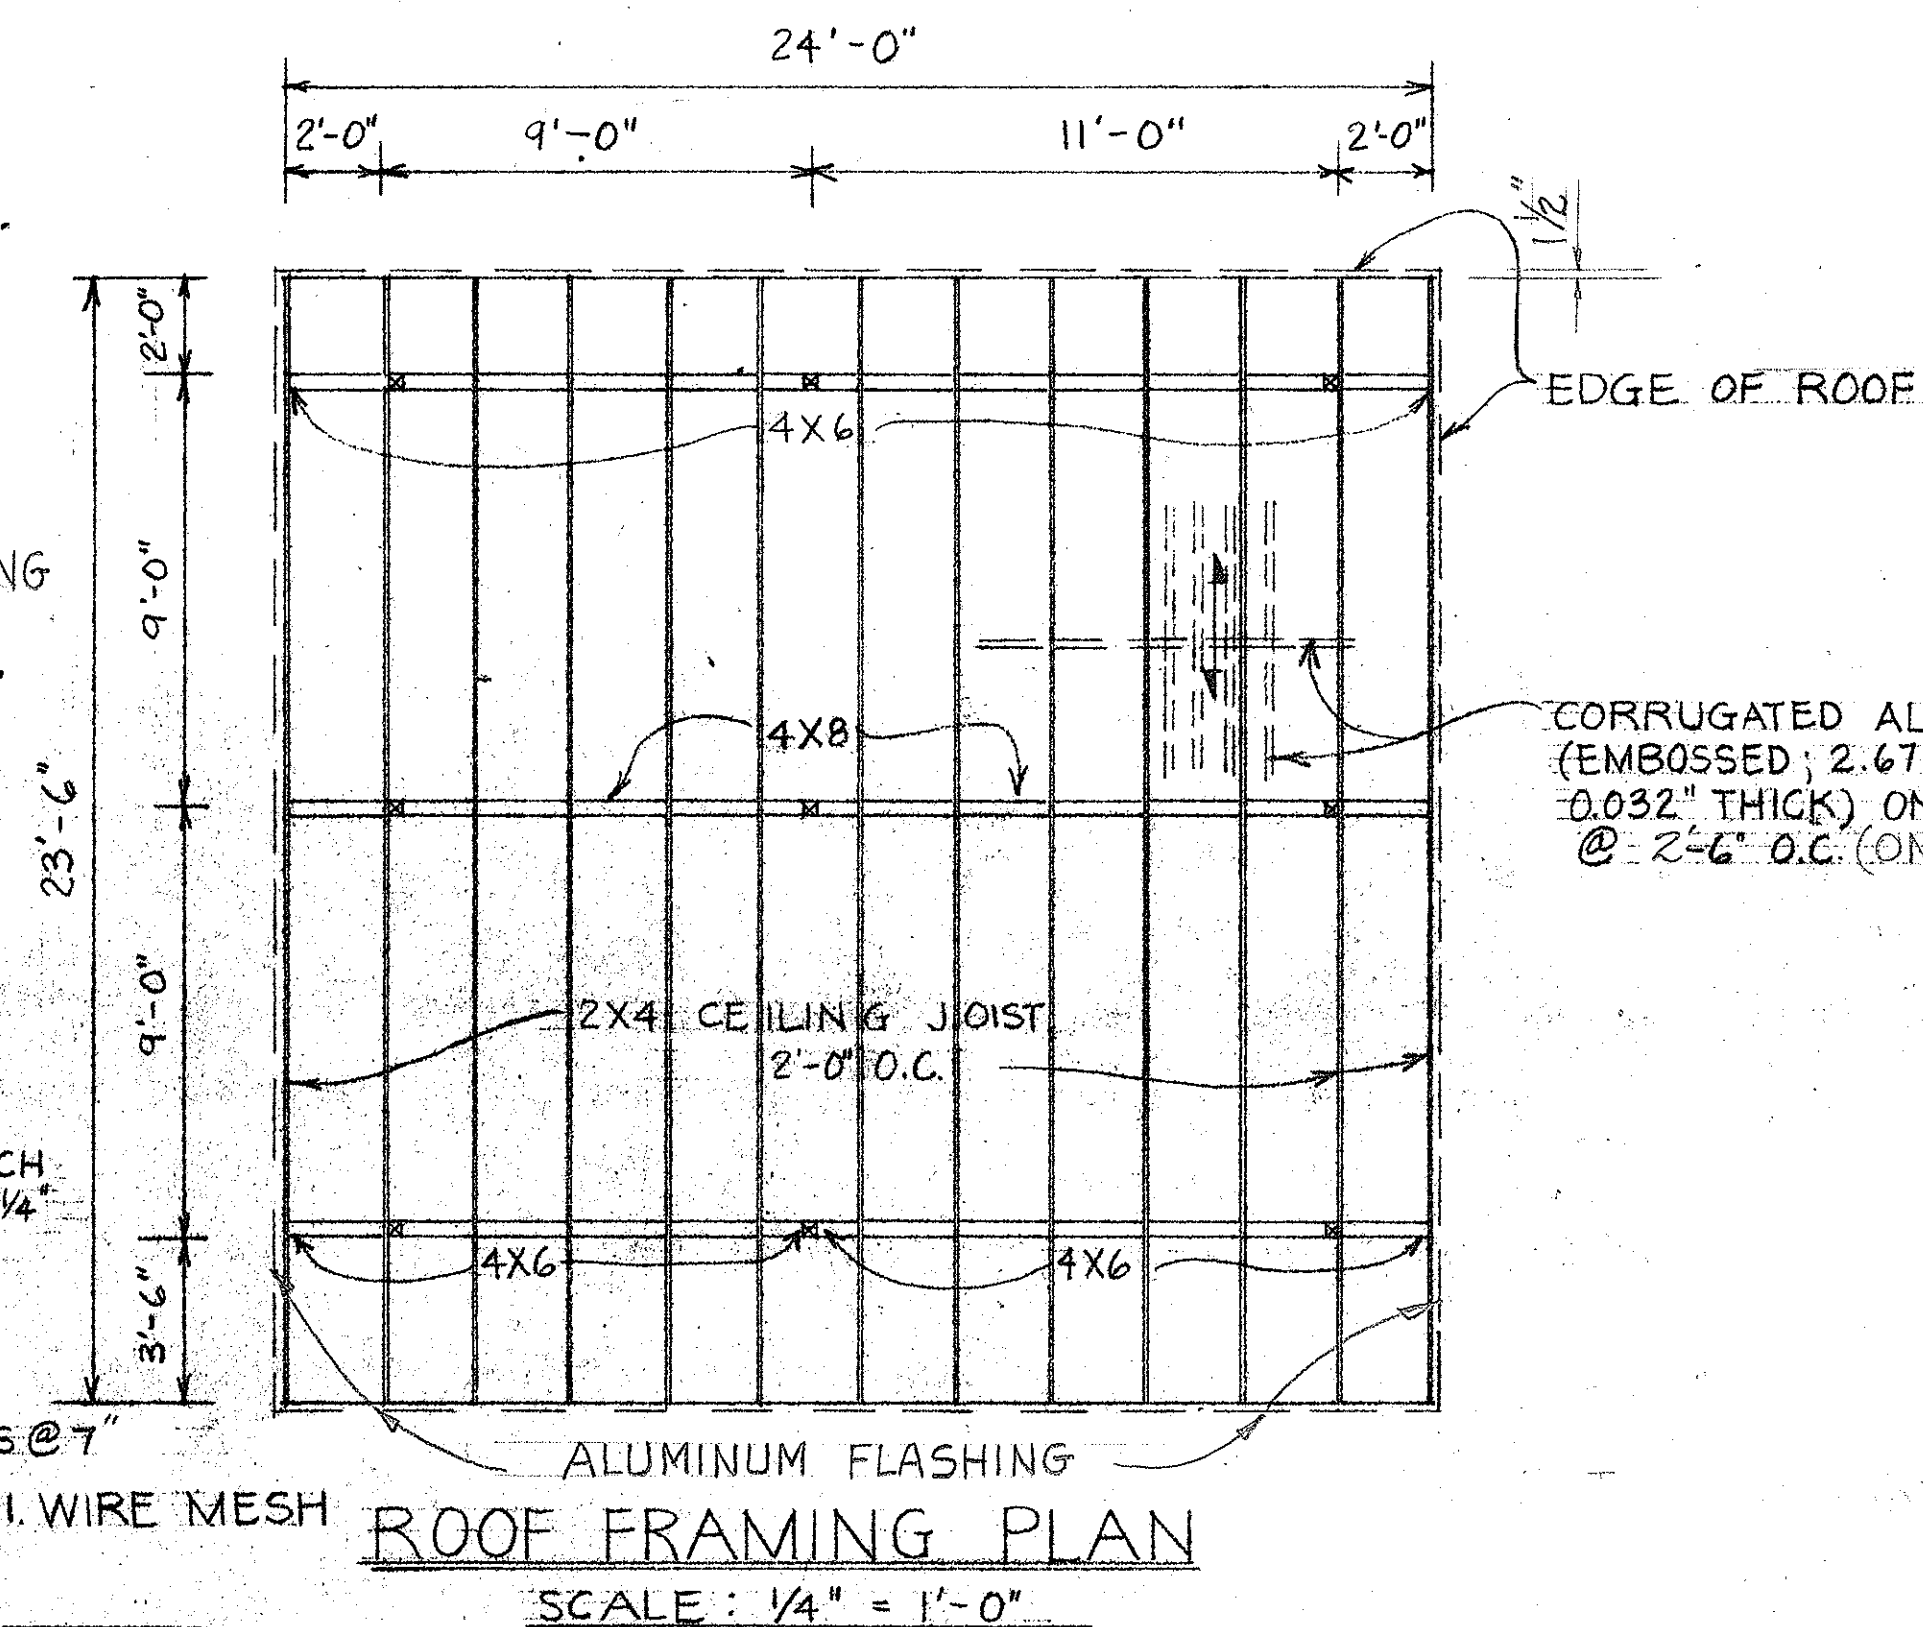
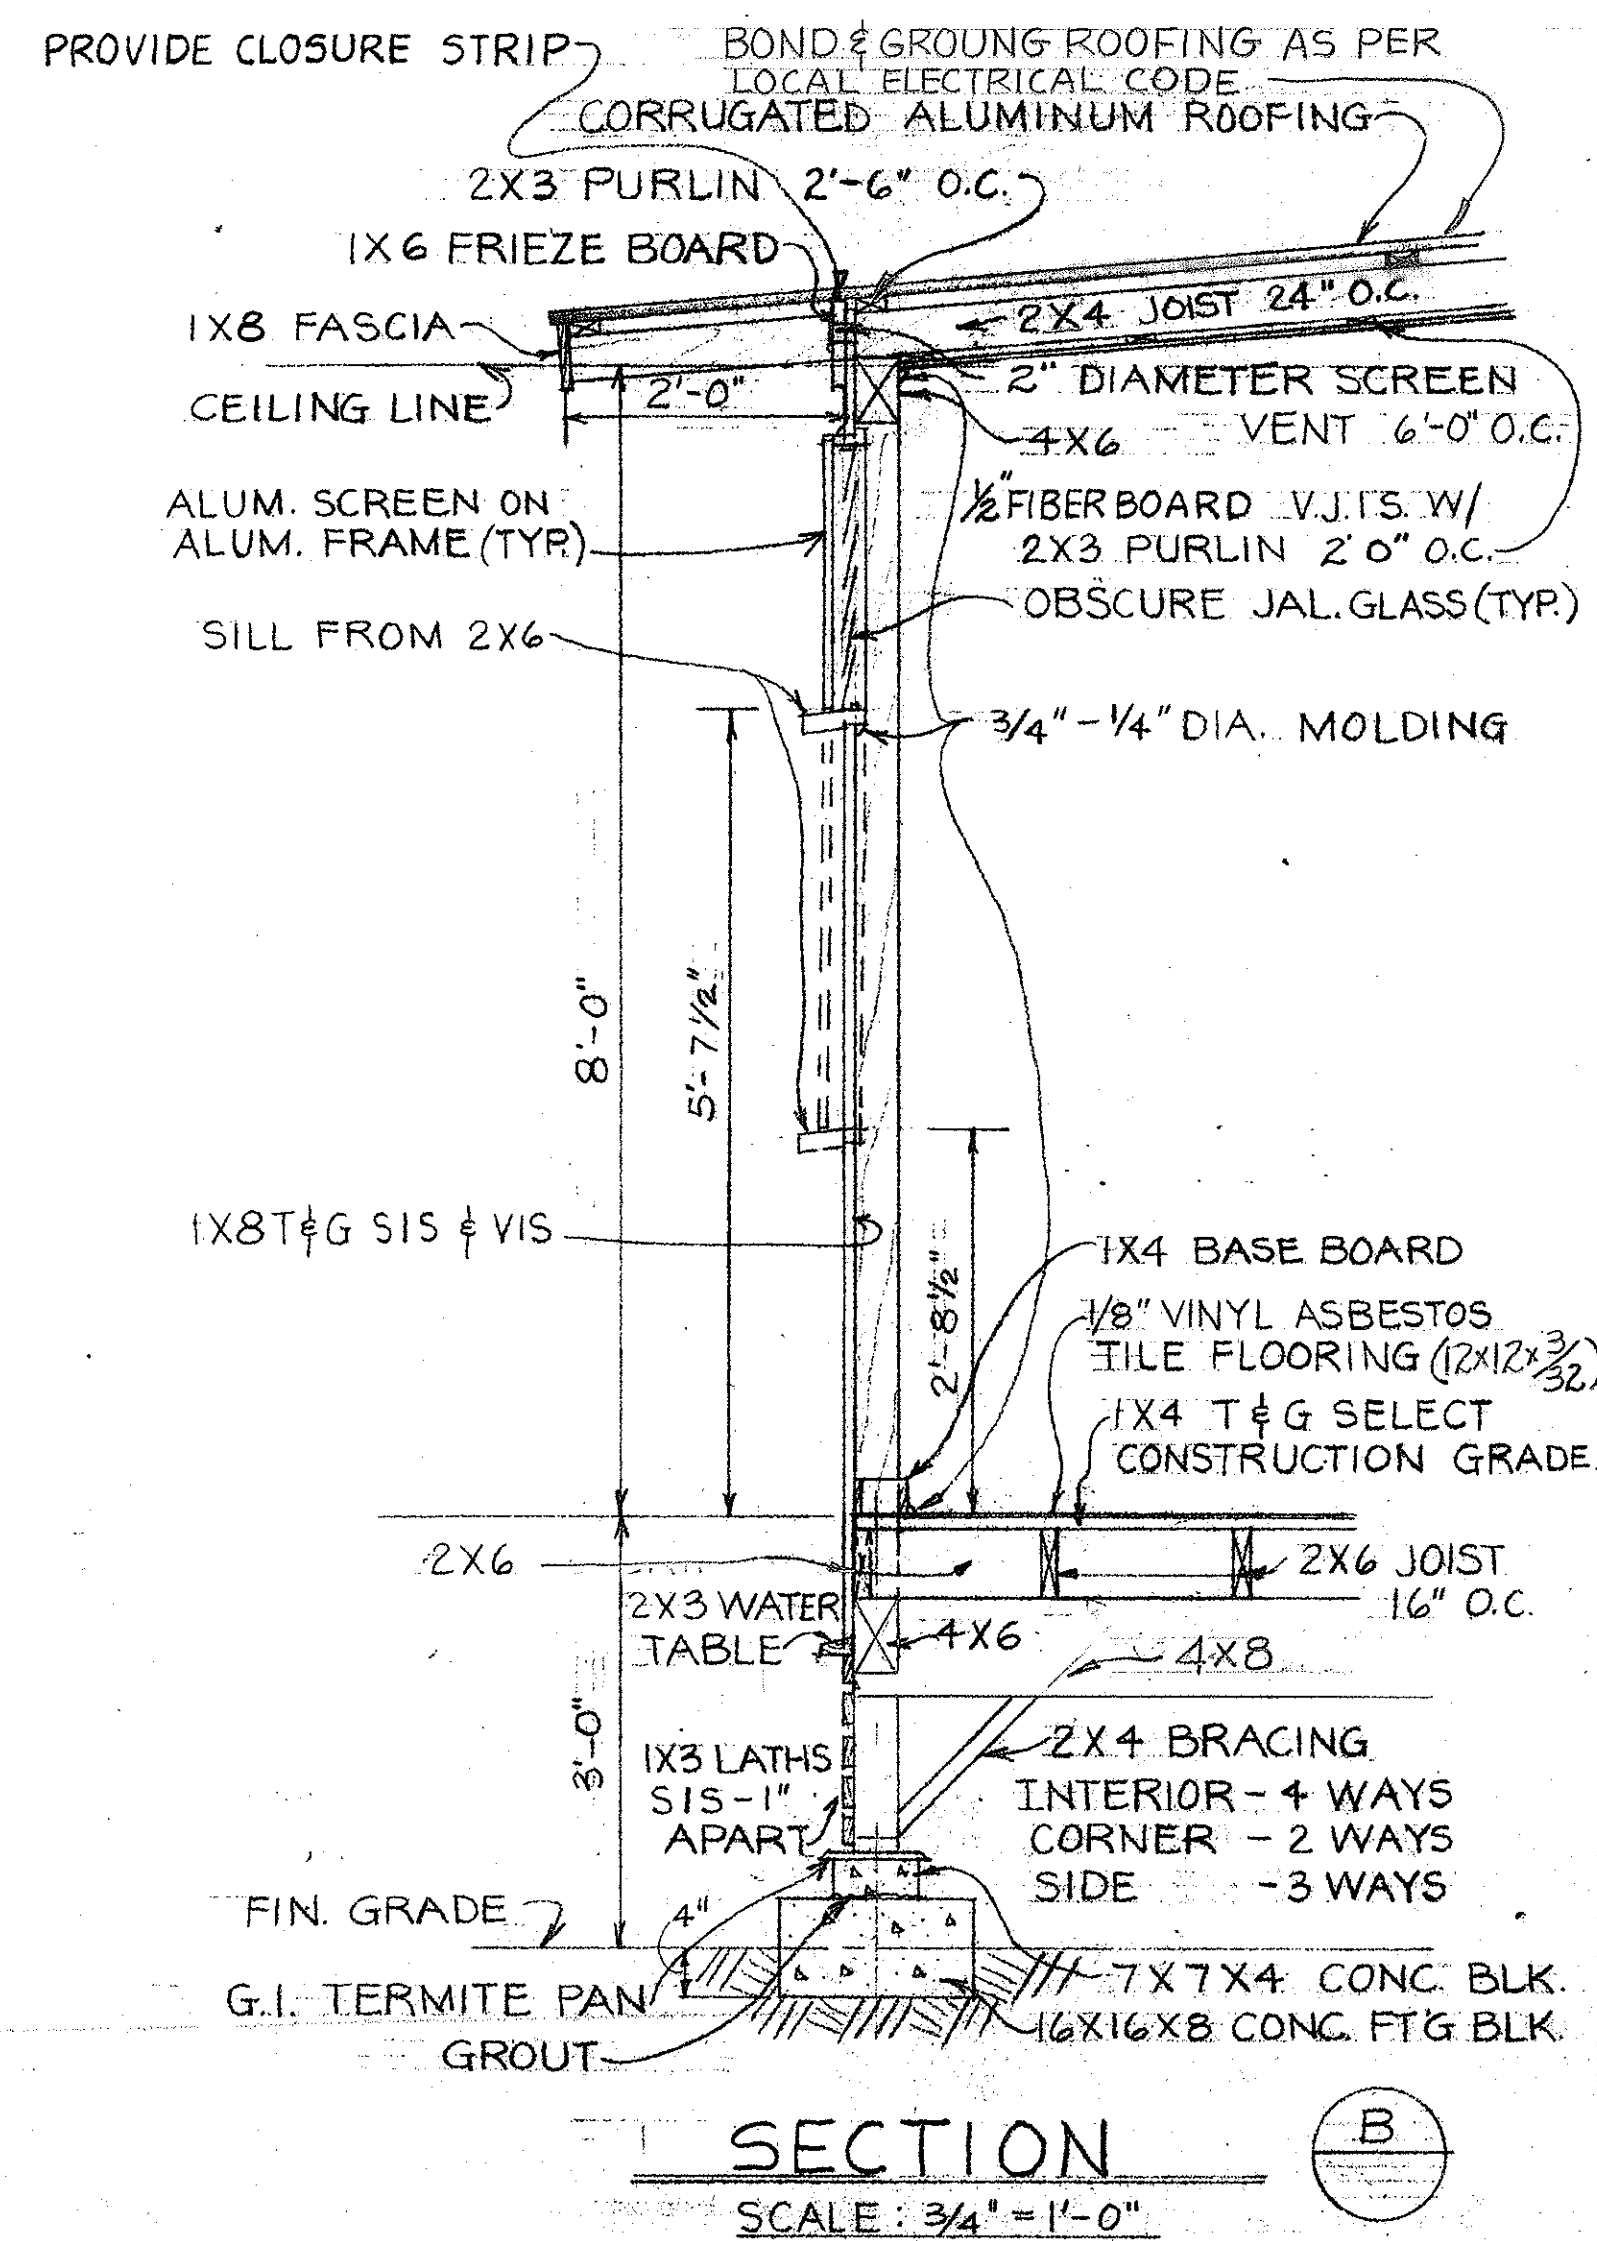
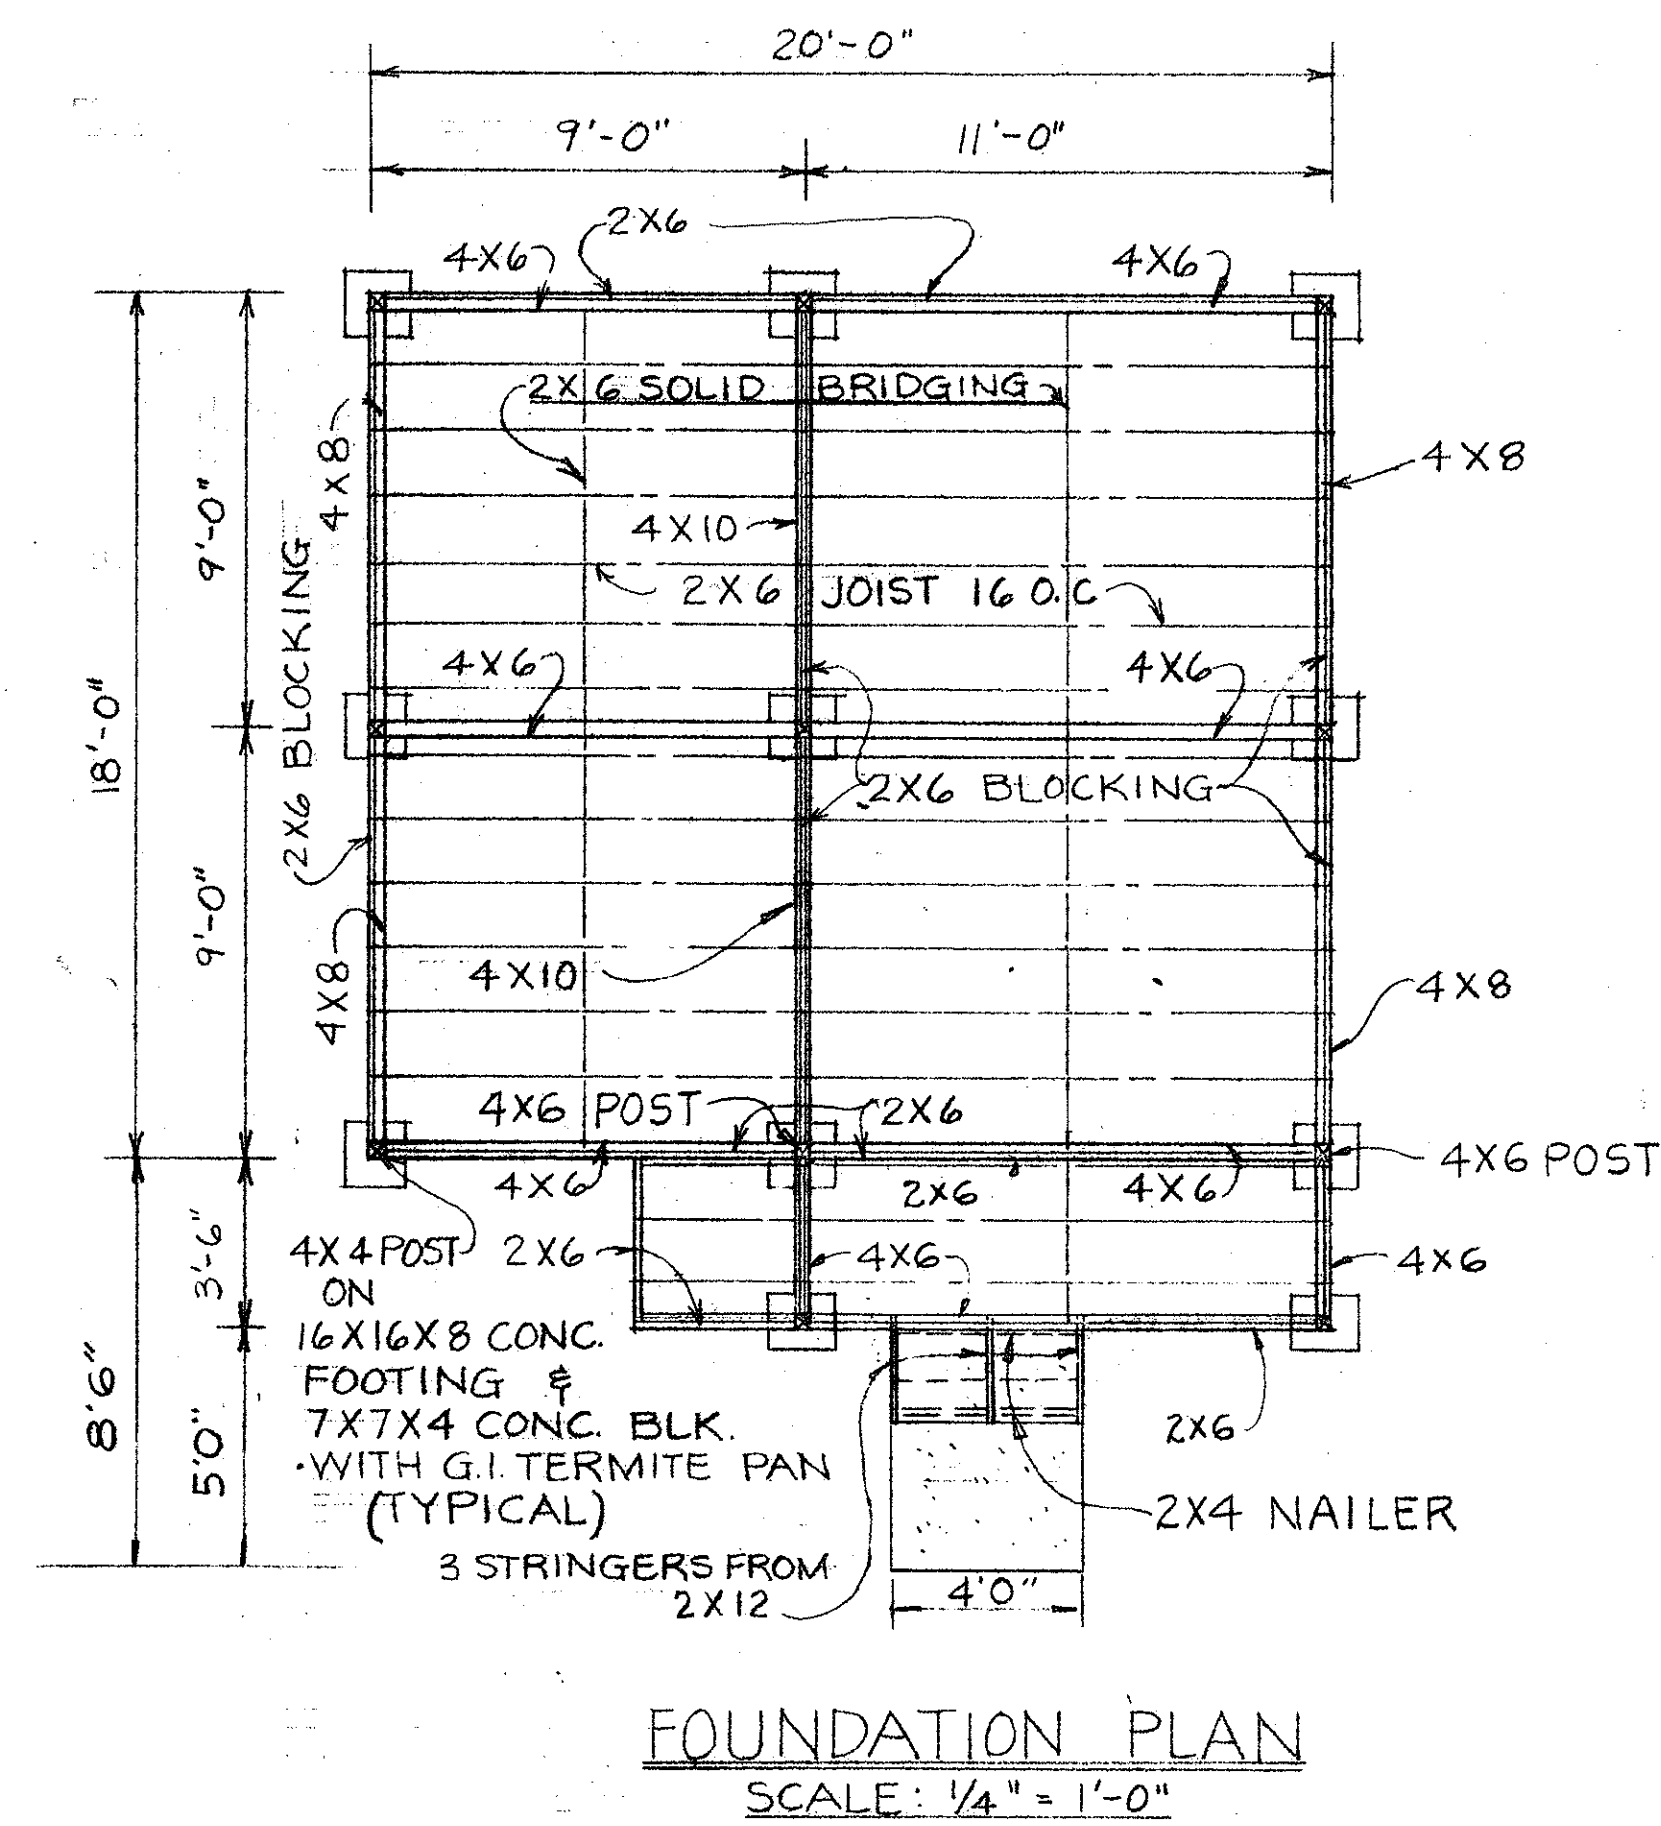


FED. ROAD DIST. NO.	STATE	FED. AID PROJ. NO.	FISCAL YEAR	SHEET NO.	TOTAL SHEETS
HAWAII	HAW.		70	2	6

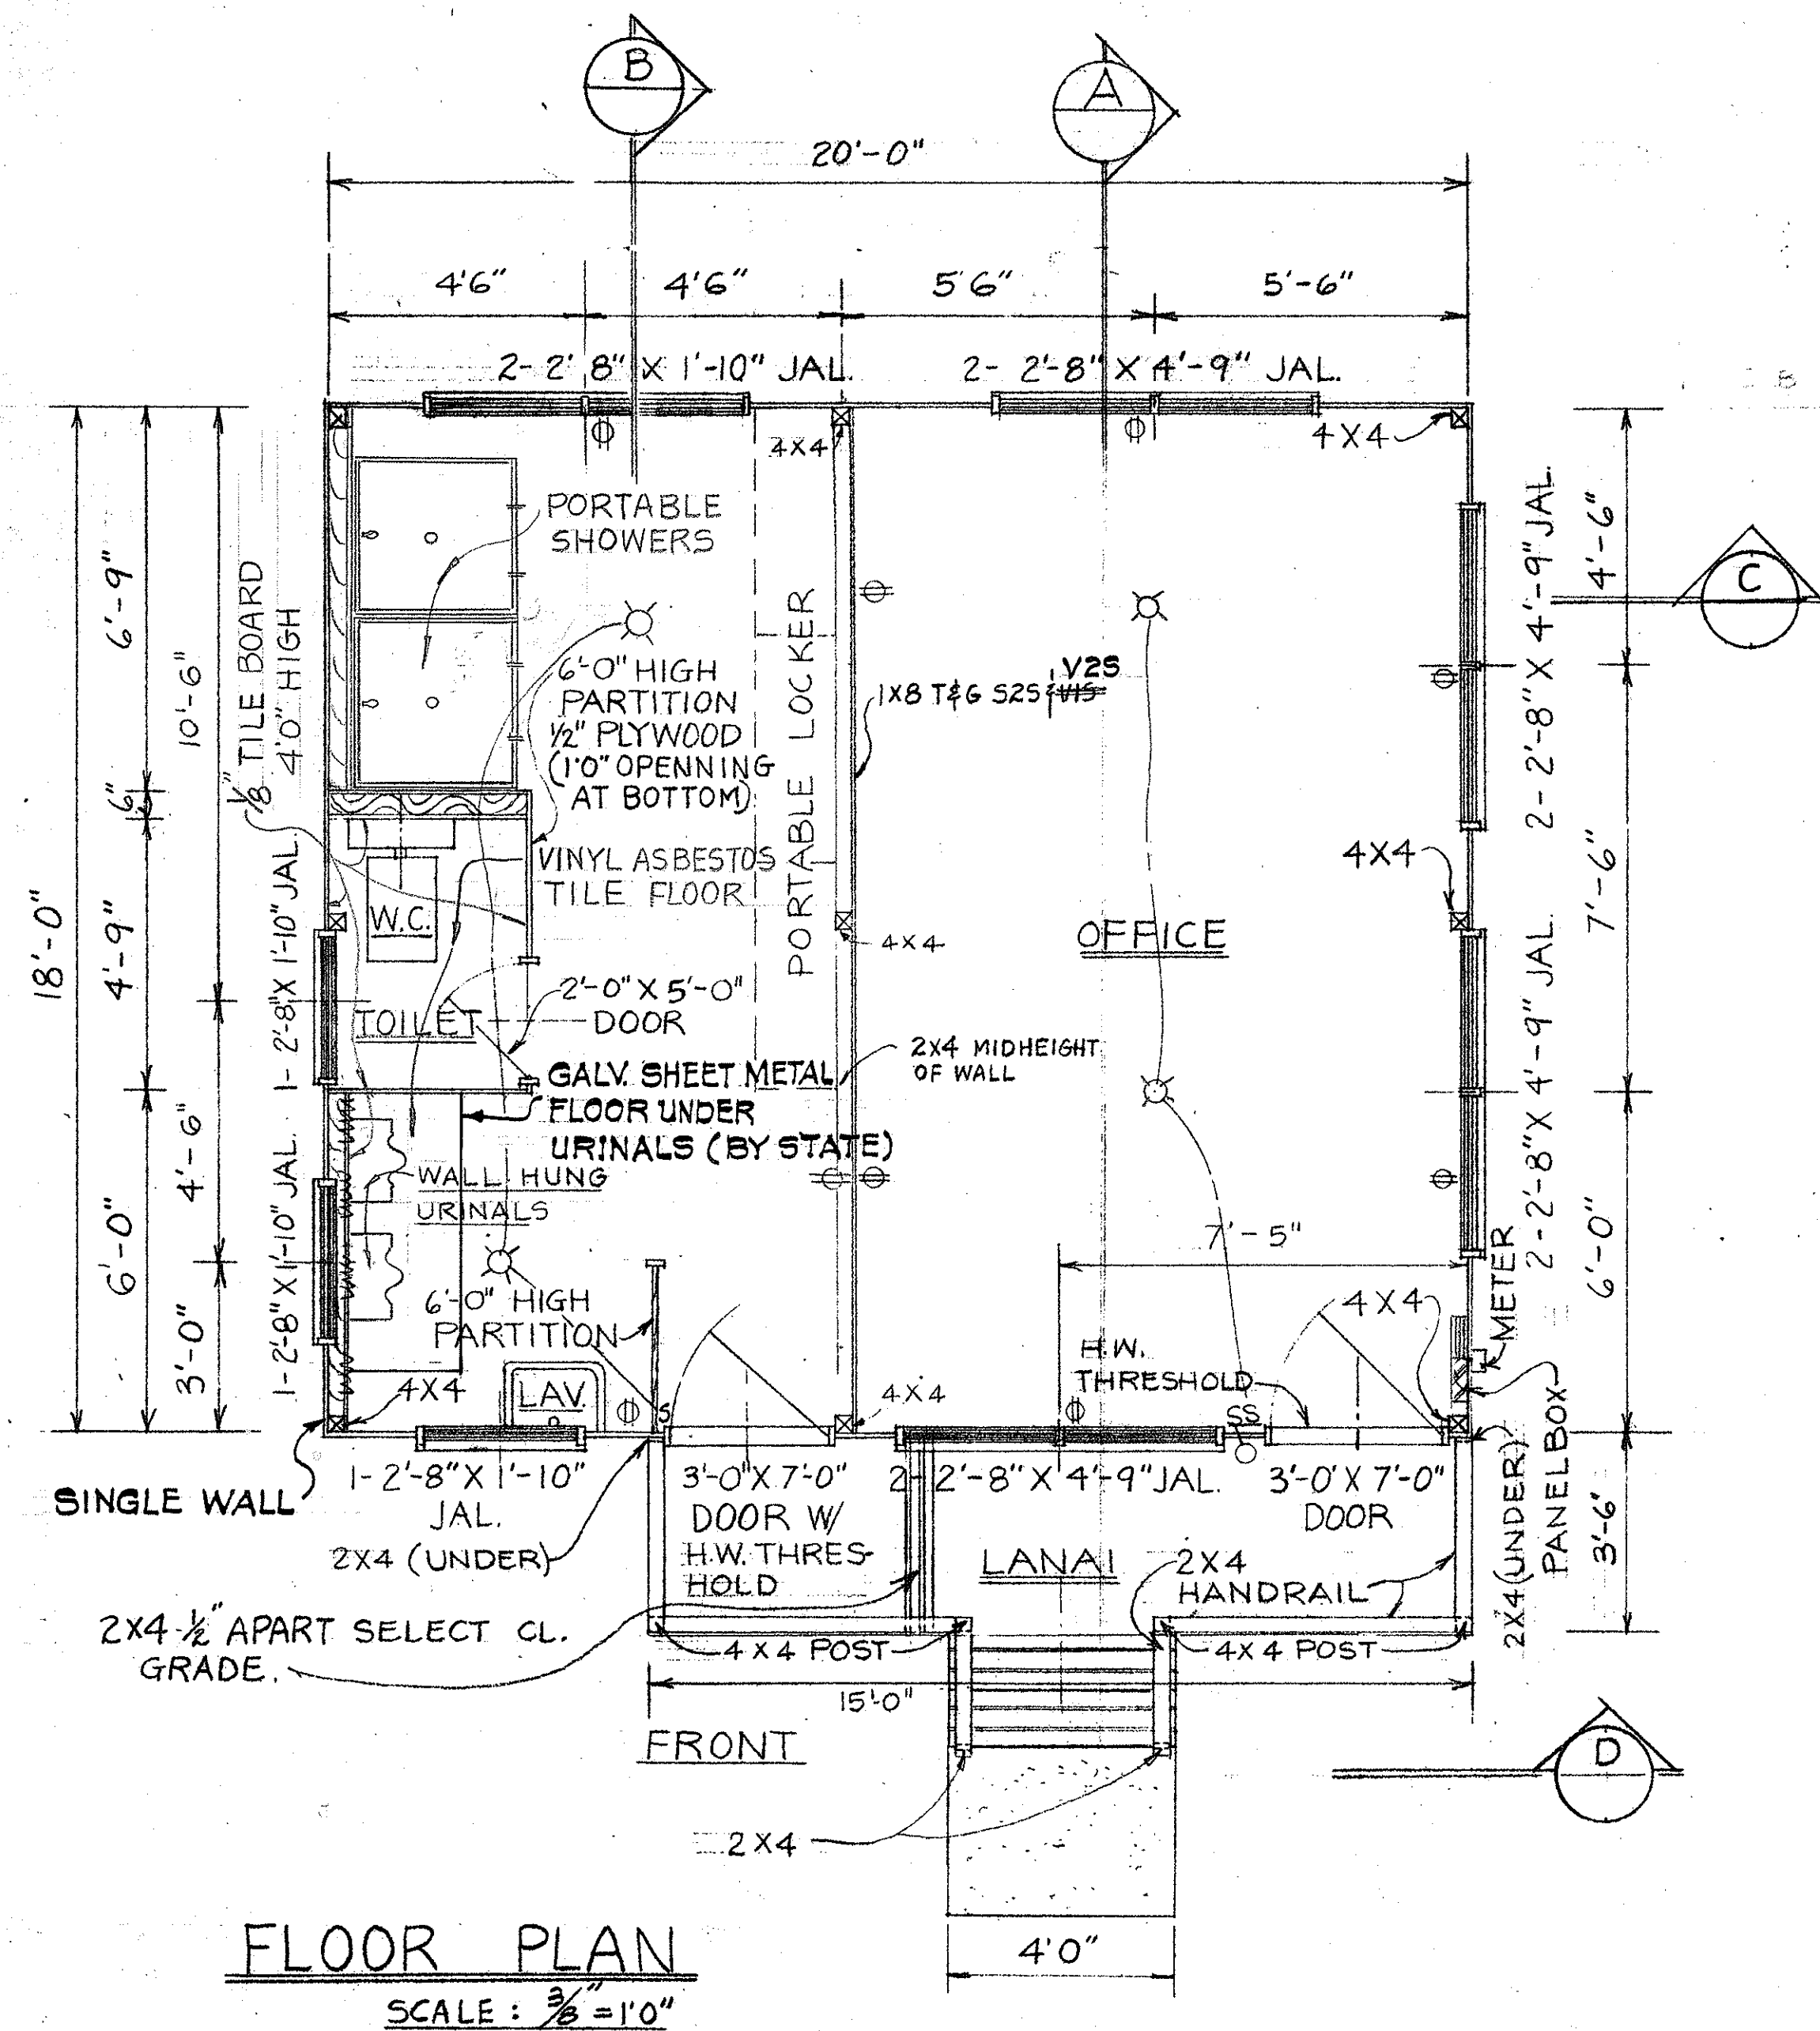

NOTE:
ALL WINDOW AND DOOR FRAME SHALL BE OF
CLKD DOUG. FIR 3/4S TO SIZE AS SHOWN,
EXCEPT OTHERWISE INDICATED.
ALL INTERIOR WOOD FLOORING SHALL BE
SAND FINISHED WITH VINYL ASBESTOS
TILE FLOORING. (12X12X 3/32)
ALL WORK SHALL CONFORM TO THE 1967 U.B.C.
§ APPLICABLE BUILDING CODE OF CITY
§ COUNTY OF HONOLULU


STATE OF HAWAII
DEPARTMENT OF TRANSPORTATION
HIGHWAYS DIVISION
OFFICE & TOILET FRAMING
KANEOHE BASEYARD FACILITY
PROJ. # SD 68-313

SHEET No. 2 OF 6 SHEETS

ORIGINAL PLAN	SURVEY PLOTTED BY	DATE
	DRAWN BY	"
	TRACED BY	"
NOTE BOOK	DESIGNED BY	"
	QUANTITIES BY	"
No. _____	CHECKED BY	

PRINTED ON NO. 1000H CLEARPRINT

FED. ROAD DIST. NO.	STATE	FED. AID PROJ. NO.	FISCAL YEAR	SHEET NO.	TOTAL SHEETS
HAWAII	HAW.		70	3	6

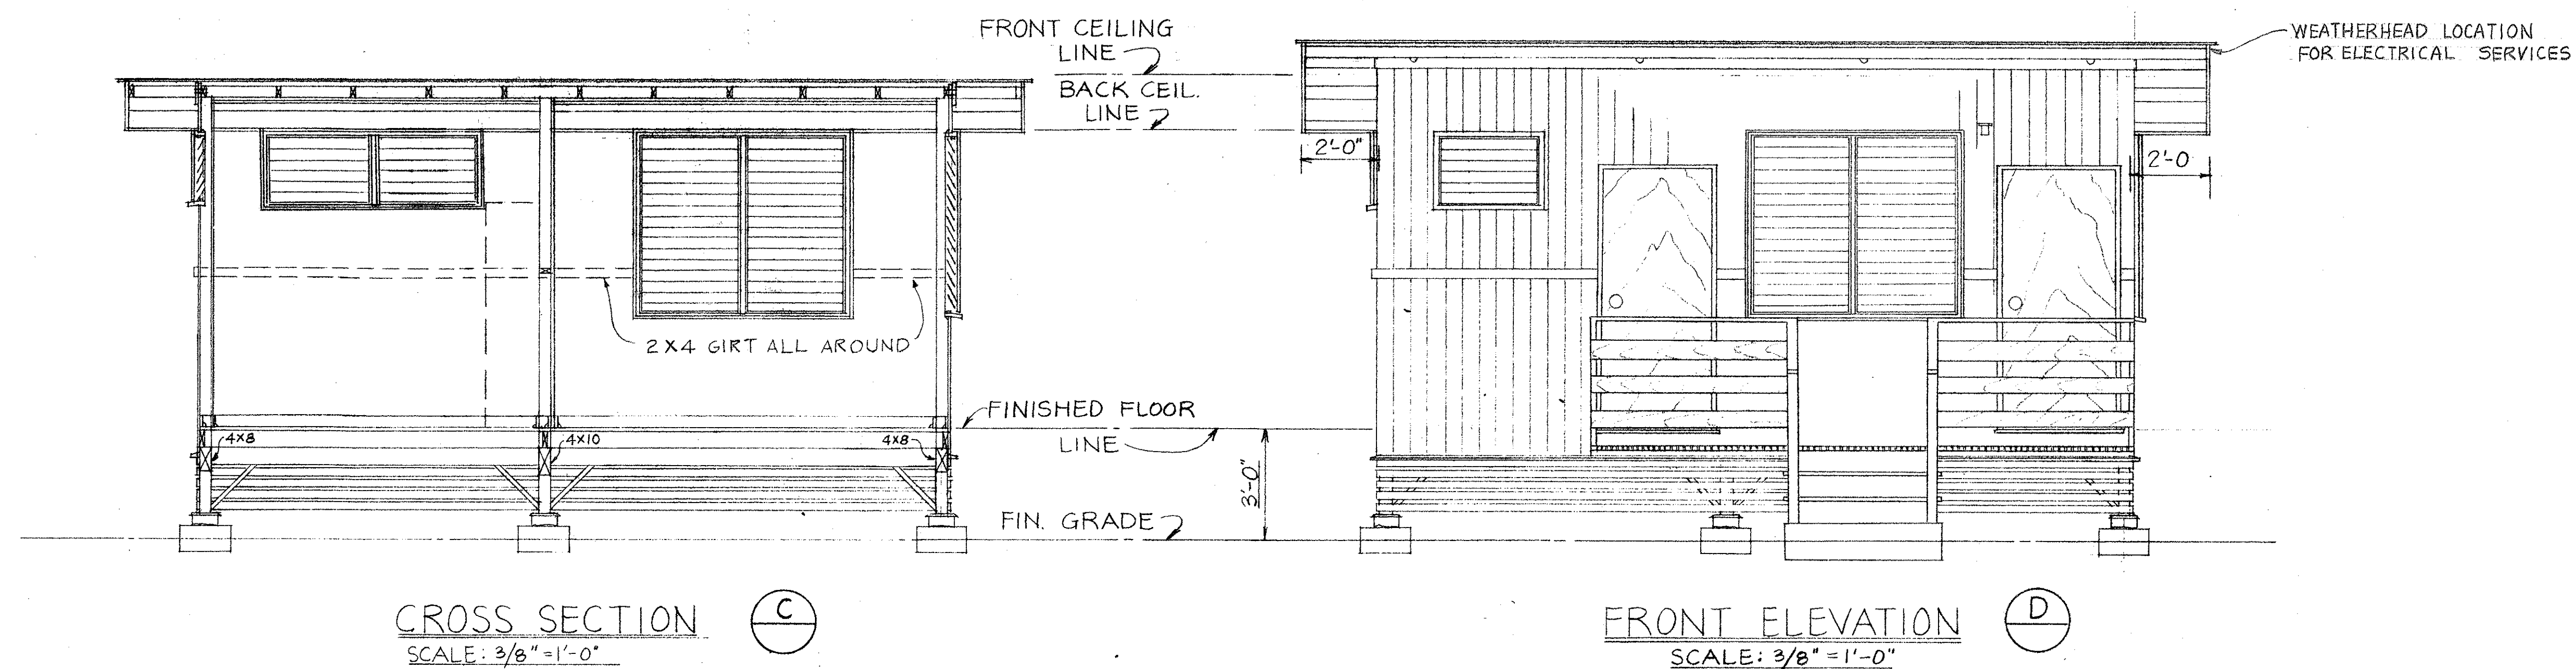

ORIGINAL	DATE
PLAN	
DESIGNED BY	
NOTED BY	
CHECKED BY	
IN CHARGE	

STATE OF HAWAII
DEPARTMENT OF TRANSPORTATION
HIGHWAYS DIVISION

OFFICE & TOILET ELEVATION

KANEOHE BASEYARD FACILITY

PROJ.# SD 68-313

SHEET No. 3 OF 6 SHEETS