

FED. ROAD DIST. NO.	STATE	PROJ. NO.	FISCAL YEAR	SHEET NO.	TOTAL SHEETS
HAWAII	HAW.	HWY-0-06-91	1991	8	12

EXC = 248 cy
EMB = 199 cy

C = 84 sf
F = 88 sf

Sta. 14+00

EXC = 253 cy
EMB = 89 cy

C = 189 sf
F = 8 sf

Sta. 13+50

EXC = 565 cy
EMB = 7 cy

C = 421 sf

Sta. 13+00

EXC = 825 cy
EMB = 0 cy

C = 470 sf

Sta. 12+50

EXC = 1001 cy
EMB = 0 cy

C = 611 sf

Sta. 12+00

EXC = 1209 cy
EMB = 0 cy

C = 695 sf

Sta. 11+50

EXC = 613 cy
EMB = 0 cy

C = 628 sf


Sta. 11+25

EXC = 271 cy
EMB = 0 cy

GRAPHIC SCALE

SCALE "10" 10' 0 10' 20'

SURVEY PLOTTED BY	DATE
DESIGNED BY	
TRACED BY	
NOTE BOOK	
QUANTITIES BY	
CHECKED BY	
NO.	

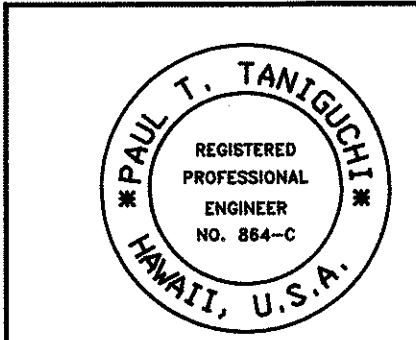

THIS WORK WAS PREPARED BY ME OR UNDER MY SUPERVISION
Paul T. Taniguchi

STATE OF HAWAII
DEPARTMENT OF TRANSPORTATION
HIGHWAYS DIVISION

CROSS SECTIONS

KANEOME BASE YARD, PHASE I
GRADING, PAVING AND
INSTALLATION OF UTILITIES
PROJECT NO. HWY-0-06-91

SCALE: AS NOTED DATE: 4/15/91

SHEET NO. 8 OF 12 SHEETS

FED. ROAD DIST. NO.	STATE	PROJ. NO.	FISCAL YEAR	SHEET NO.	TOTAL SHEETS
HAWAII	HAW.	HWY-0-06-91	1991	9	12

TOTAL QUANTITIES:

EXC. = 6,410 C.Y.
EMB. = 3,418 C.Y.

EXC = 1 cy
EMB = 445 cy

C = 2 sf
F = 895 sf

Sta. 16+75

EXC = 24 cy
EMB = 711 cy

C = 50 sf
F = 640 sf

Sta. 16+50

EXC = 134 cy
EMB = 984 cy

C = 95 sf
F = 423 sf

Sta. 16+00

EXC = 270 cy
EMB = 584 cy

C = 197 sf
F = 208 sf

Sta. 15+50

EXC = 504 cy
EMB = 237 cy

C = 347 sf
F = 48 sf

Sta. 15+00

EXC = 492 cy
EMB = 162 cy


C = 184 sf
F = 127 sf

Sta. 14+50

GRAPHIC SCALE

SCALE "10" 10' 0 10' 20'

SURVEY PLOTTED BY	DATE
DESIGNED BY	
TRACED BY	
NOTE BOOK	
QUANTITIES BY	
CHECKED BY	
NO.	

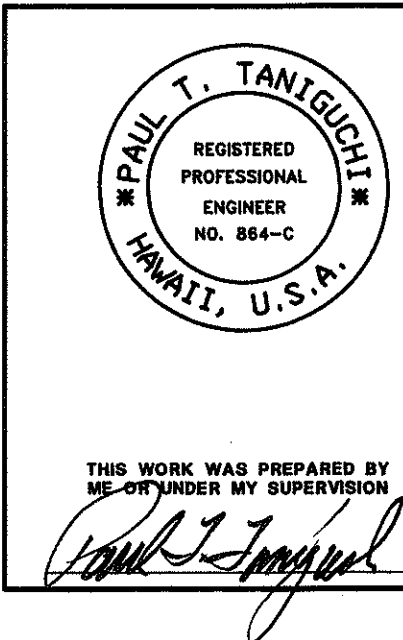

STATE OF HAWAII
DEPARTMENT OF TRANSPORTATION
HIGHWAYS DIVISION

CROSS SECTIONS

KANE OHE BASE YARD, PHASE I
GRADING, PAVING AND
INSTALLATION OF UTILITIES
PROJECT NO. HWY-0-06-91

SCALE: AS NOTED

DATE: 4/15/91

SHEET NO. 9 OF 12 SHEETS